


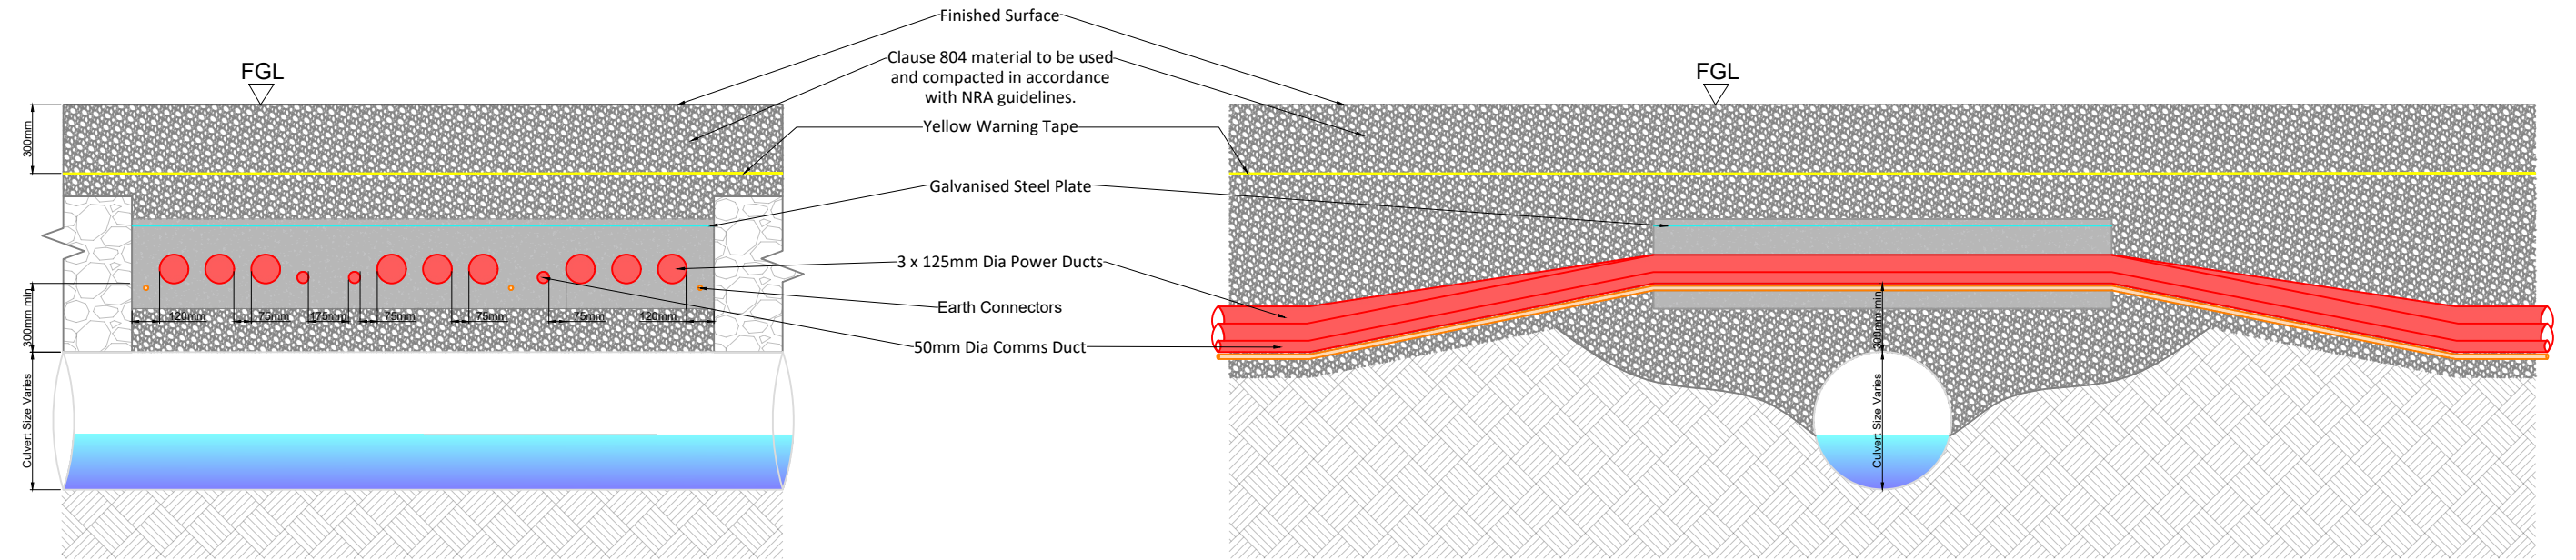

Cable Trench Flatbed Formation Over Culvert - 33kV - Cross Section
SCALE 1:30

Cable Trench Flatbed Formation Over Culvert - 33kV - Cross Section
SCALE 1:30

NOTES					ENGINEER		CLIENT		PROJECT	
					 AFRY Ireland Ltd. The Hyde Building, The Park, Carrickmines, D18VC44 Ireland Tel: +353 (0) 1 845 5031		AFRY		MEENBOG WIND FARM	
									CABLE TRENCH DETAILS OVER CULVERT - FLAT FORMATION	
					DRAWN BY M. BROWNE		DATE 19/06/2026	PAPER SIZE A3	SCALE 1:30	REVISION A
					CHECKED AND APPROVED L. POWER		DATE 19/06/2026	STATUS EXISTING		DRAWING NUMBER MNBG d048.1.2
REV					DATE	DRAWN BY	CHECKED BY	DETAILS		
A					19/06/2026	M.B.	L.P.	FIRST ISSUE		