


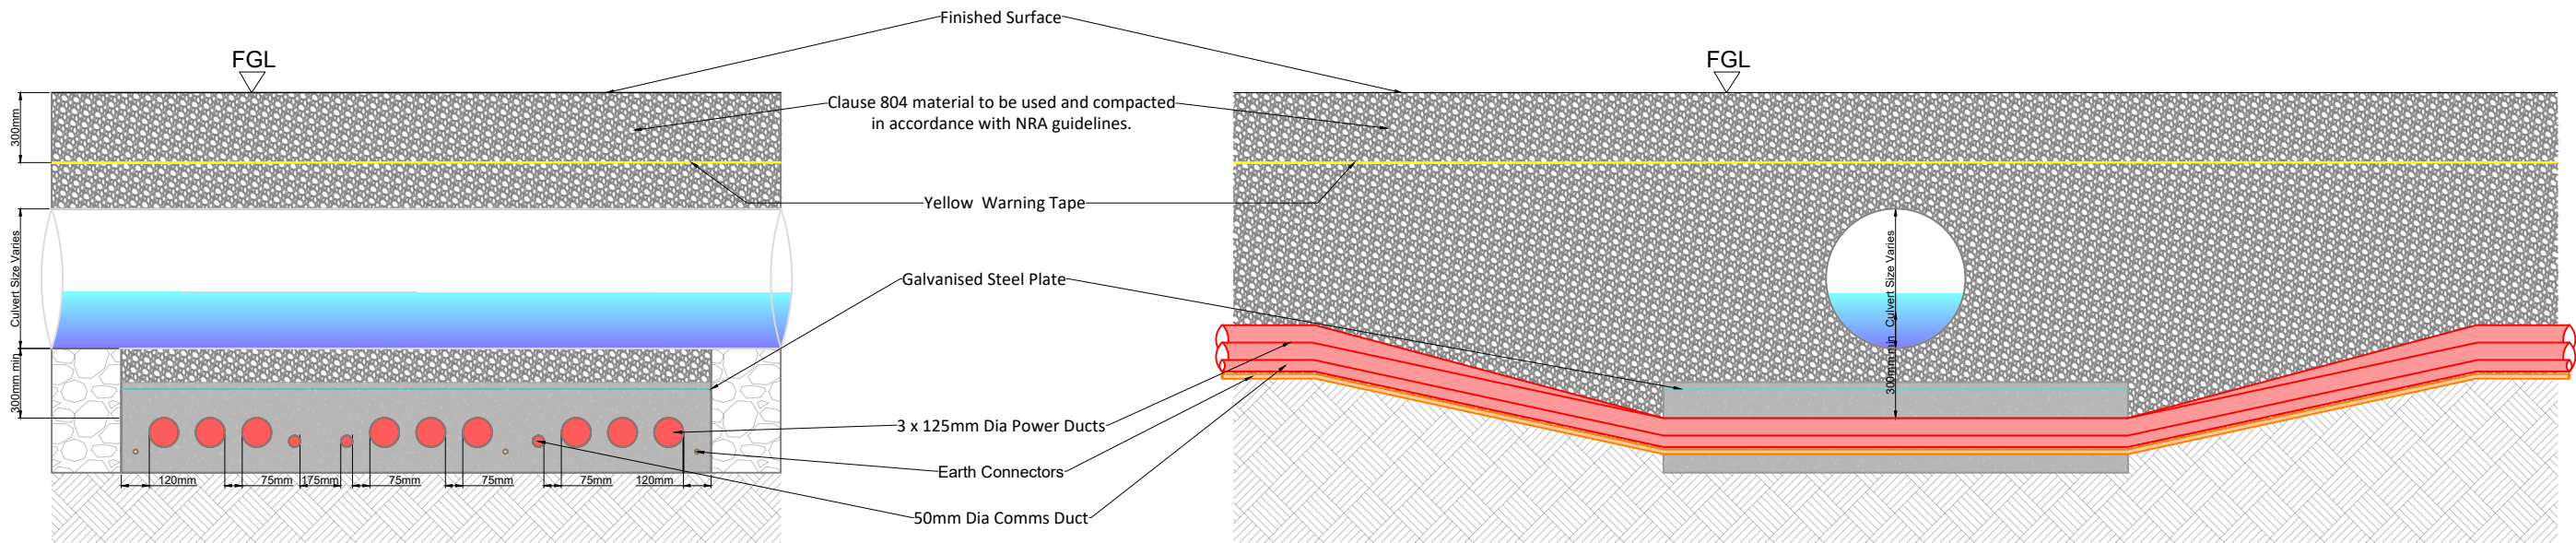

Cable Trench Flatbed Formation Under Culvert - 33kV - Cross Section
SCALE 1:30

Cable Trench Flatbed Formation Under Culvert - 33kV - Longitudinal Section
SCALE 1:30

NOTES						ENGINEER  AFRY Ireland Ltd. The Hyde Building, The Park, Carrickmines, D18VC44 Ireland Tel, +353 (0) 1 845 5031		CLIENT		PROJECT MEENBOG WIND FARM											
										DRAWN BY		DATE		PAPER SIZE		SCALE		TITLE CABLE TRENCH DETAILS UNDER CULVERT - FLAT FORMATION		REVISION A	
										M. BROWNE		19/06/2026		A3		1:30					
CHECKED AND APPROVED		DATE		STATUS		DRAWING NUMBER															
L. POWER		19/06/2026		EXISTING		MNBG d048.1.3															
REV		DATE		DRAWN BY		CHECKED BY		DETAILS													
A		19/06/2026		M.B.		L.P.		FIRST ISSUE													

Project - 220602236 15.25.56

Path: C:\Users\lpower\OneDrive\Projects\Ireland\Meenbog MNBG\Drawings\MNBG 0048 - Culvert Details\MNBG 0048.1 - Typical Trench - Culvert Cross-Sections