



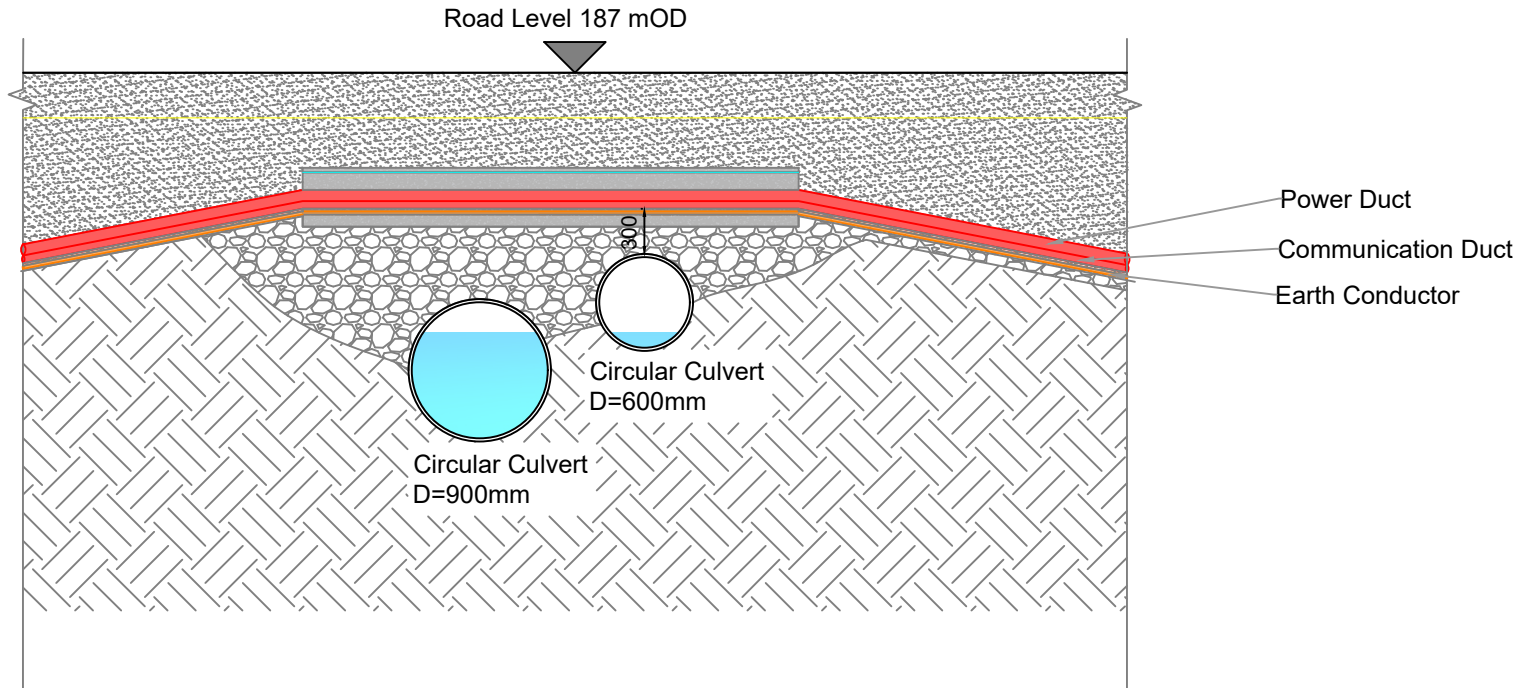

Existing Built Culvert(PC2) - Cross Section

Scale 1:50

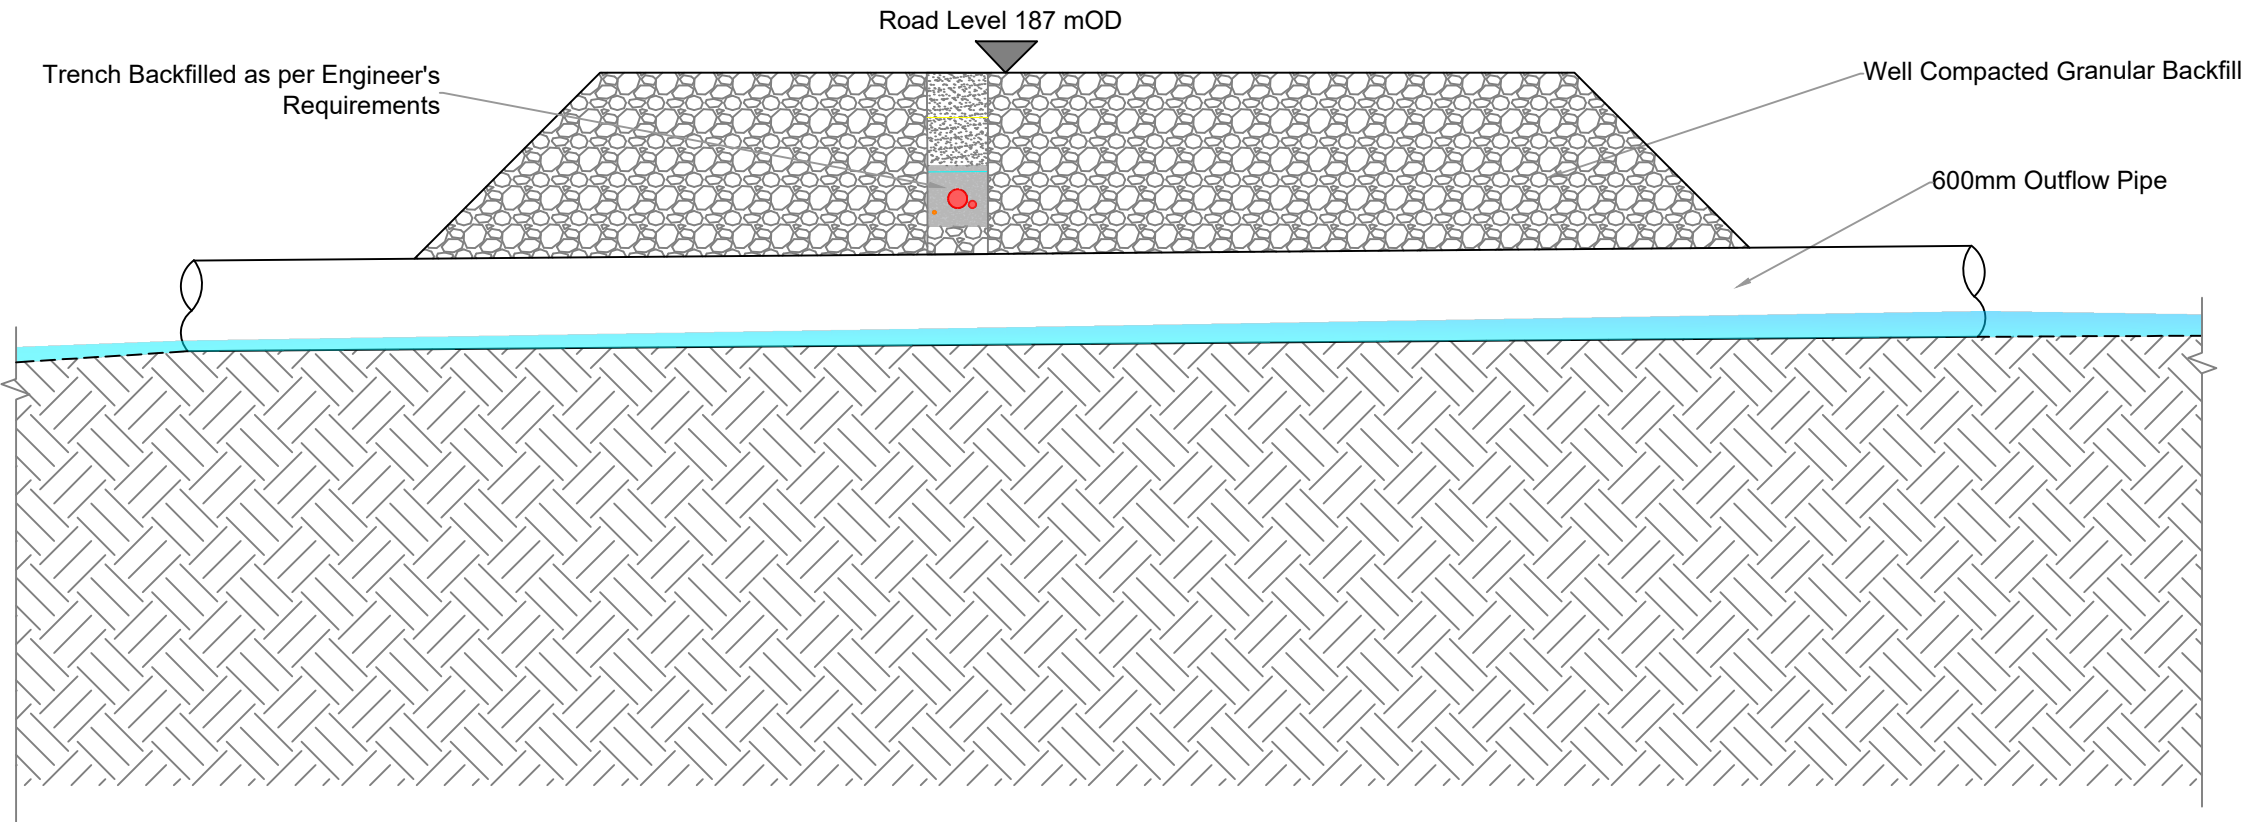

Existing Built Culvert(PC2) - Longitudinal Section

Scale 1:50

NOTES

|     |            |          |            |             |
|-----|------------|----------|------------|-------------|
|     |            |          |            |             |
| A   | 09/04/2026 | R.H.     | M.B.       | FIRST ISSUE |
| REV | DATE       | DRAWN BY | CHECKED BY | DETAILS     |

ENGINEER



AFRY Ireland Ltd.  
The Hyde Building, The Park,  
Carrickmines,  
D18VC44  
Ireland  
Tel: +353 (0) 1 845 5031

CLIENT

PROJECT

MEENBOG WIND FARM

EXISTING BUILT CULVERT DETAILS  
PC2

REVISION

A

DRAWN BY  
R. HUGHES  
CHECKED AND APPROVED  
M. BROWNE

DATE  
09/06/2026  
DATE  
09/06/2026

PAPER SIZE  
A3  
SCALE  
1:50  
STATUS  
EXISTING

DRAWING NUMBER  
MNBG d048.2.1

Printed: 22/09/2026 15:58:33  
Filename: MNBG d048.2.1 - Culvert Cross Section - PC2, PC3, PC4, PC5