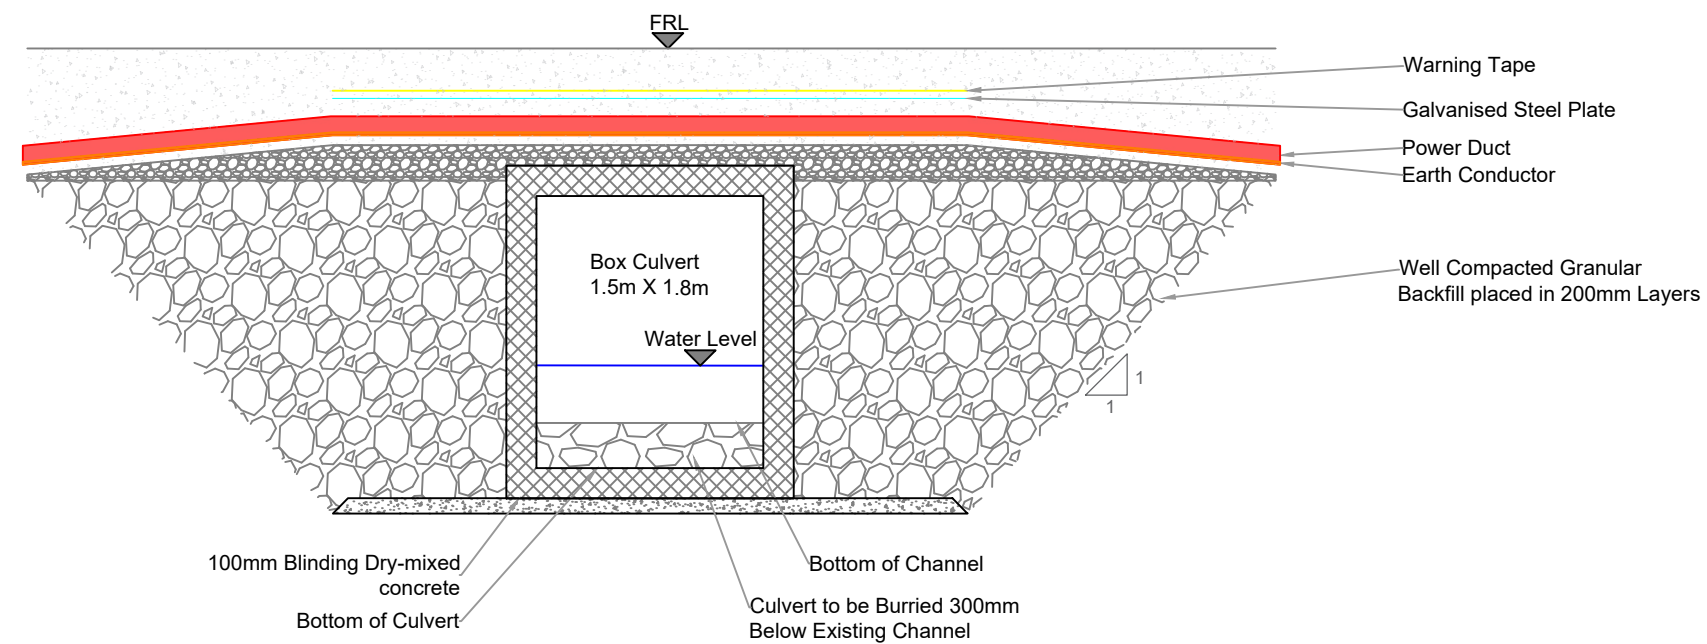


NOTES						ENGINEER AFRY AFRY Ireland Ltd. The Hyde Building, The Park, Carrickmines, D18VC44 Ireland Tel. +353 (0) 1 845 5031	CLIENT		PROJECT MEENBOG WIND FARM		
	TITLE PROPOSED CULVERT UPGRADE DETAILS PC2			REVISION A							
	DRAWN BY R. HUGHES		DATE 09/06/2026		PAPER SIZE A3		SCALE AS SHOWN				
	CHECKED AND APPROVED M. BROWNE		DATE 09/06/2026		STATUS PROSPECTIVE		DRAWING NUMBER MNBG d048.2.2				
	REV	DATE	DRAWN BY	CHECKED BY	DETAILS		Path: - 22/06/2026 15:59:11 Location: PC2, PC3, PC4, PC5 Drawing: MNBG Drawings\MNBG D048 Culvert Details\MNBG D048.2.5 - Culvert Cross-Section.dwg				