



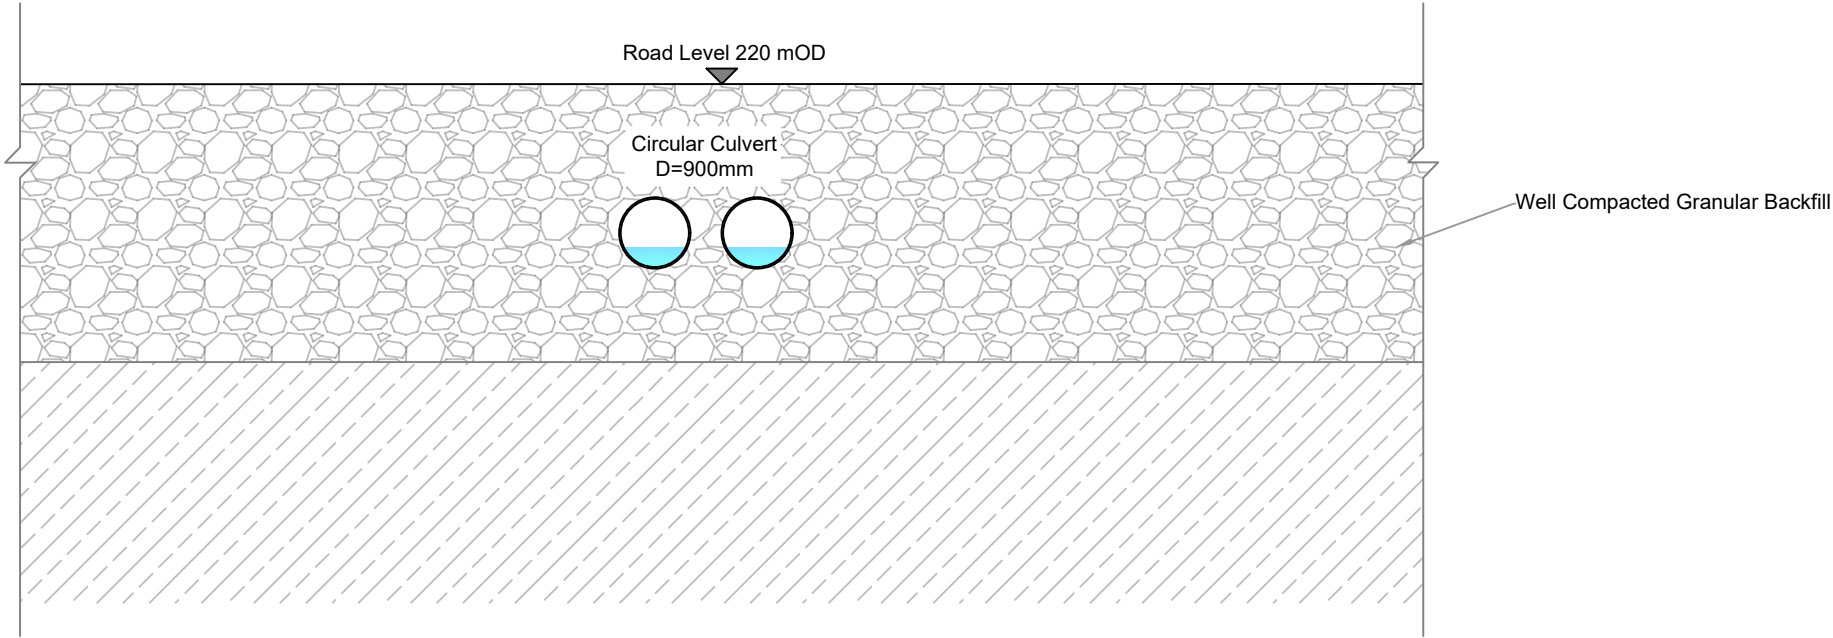

Existing Built Culvert(PC3) - Cross Section

Scale 1:100

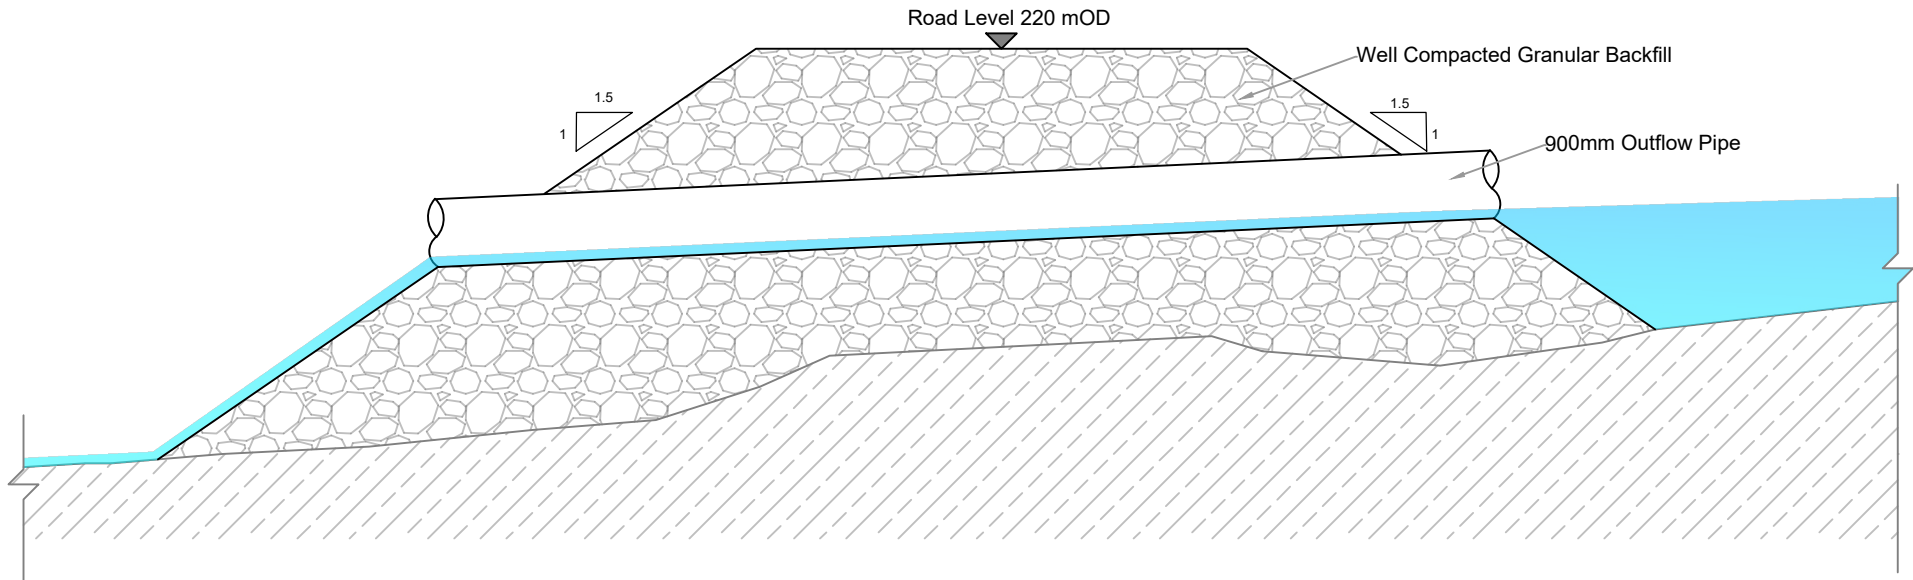

Existing Built Culvert(PC3) - Longitudinal Section

Scale 1:100

NOTES						ENGINEER  AFRY AFRY Ireland Ltd. The Hyde Building, The Park, Carrickmines, D18VC44 Ireland Tel. +353 (0) 1 845 5031		CLIENT		PROJECT MEENBOG WIND FARM		
										TITLE EXISTING BUILT CULVERT DETAILS PC3		REVISION A
						DRAWN BY R. HUGHES	DATE 09/06/2026	PAPER SIZE A3	SCALE 1:100			
						CHECKED AND APPROVED M. BROWNE	DATE 09/06/2026	STATUS EXISTING		DRAWING NUMBER MNBG d048.3.1		
	REV	DATE	DRAWN BY	CHECKED BY	DETAILS						Project : 22062523 15.41.48 Location : 22062523/15.41.48/Meenbog MNBG Drawings MNBG 0048 Culvert Cross Sections - PC3, PC4, PC5	