



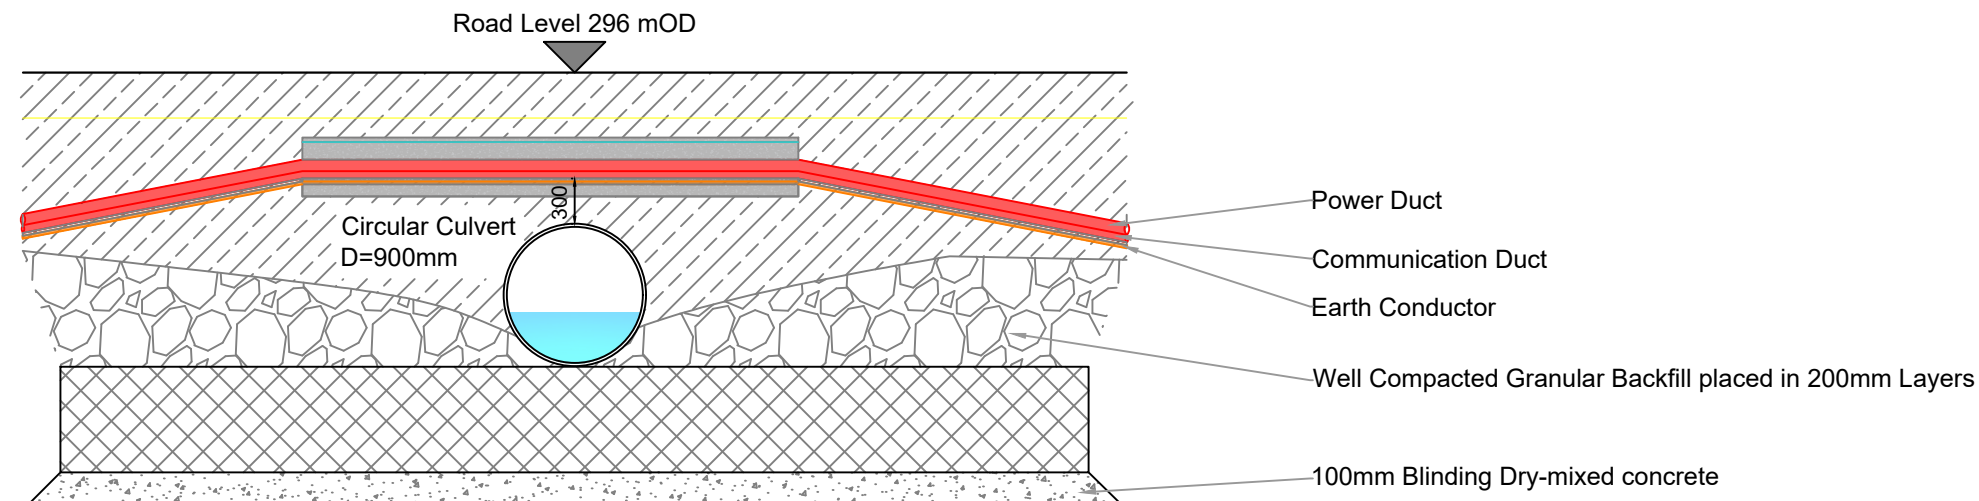

Existing Built Culvert(PC4) - Cross Section

Scale 1:50

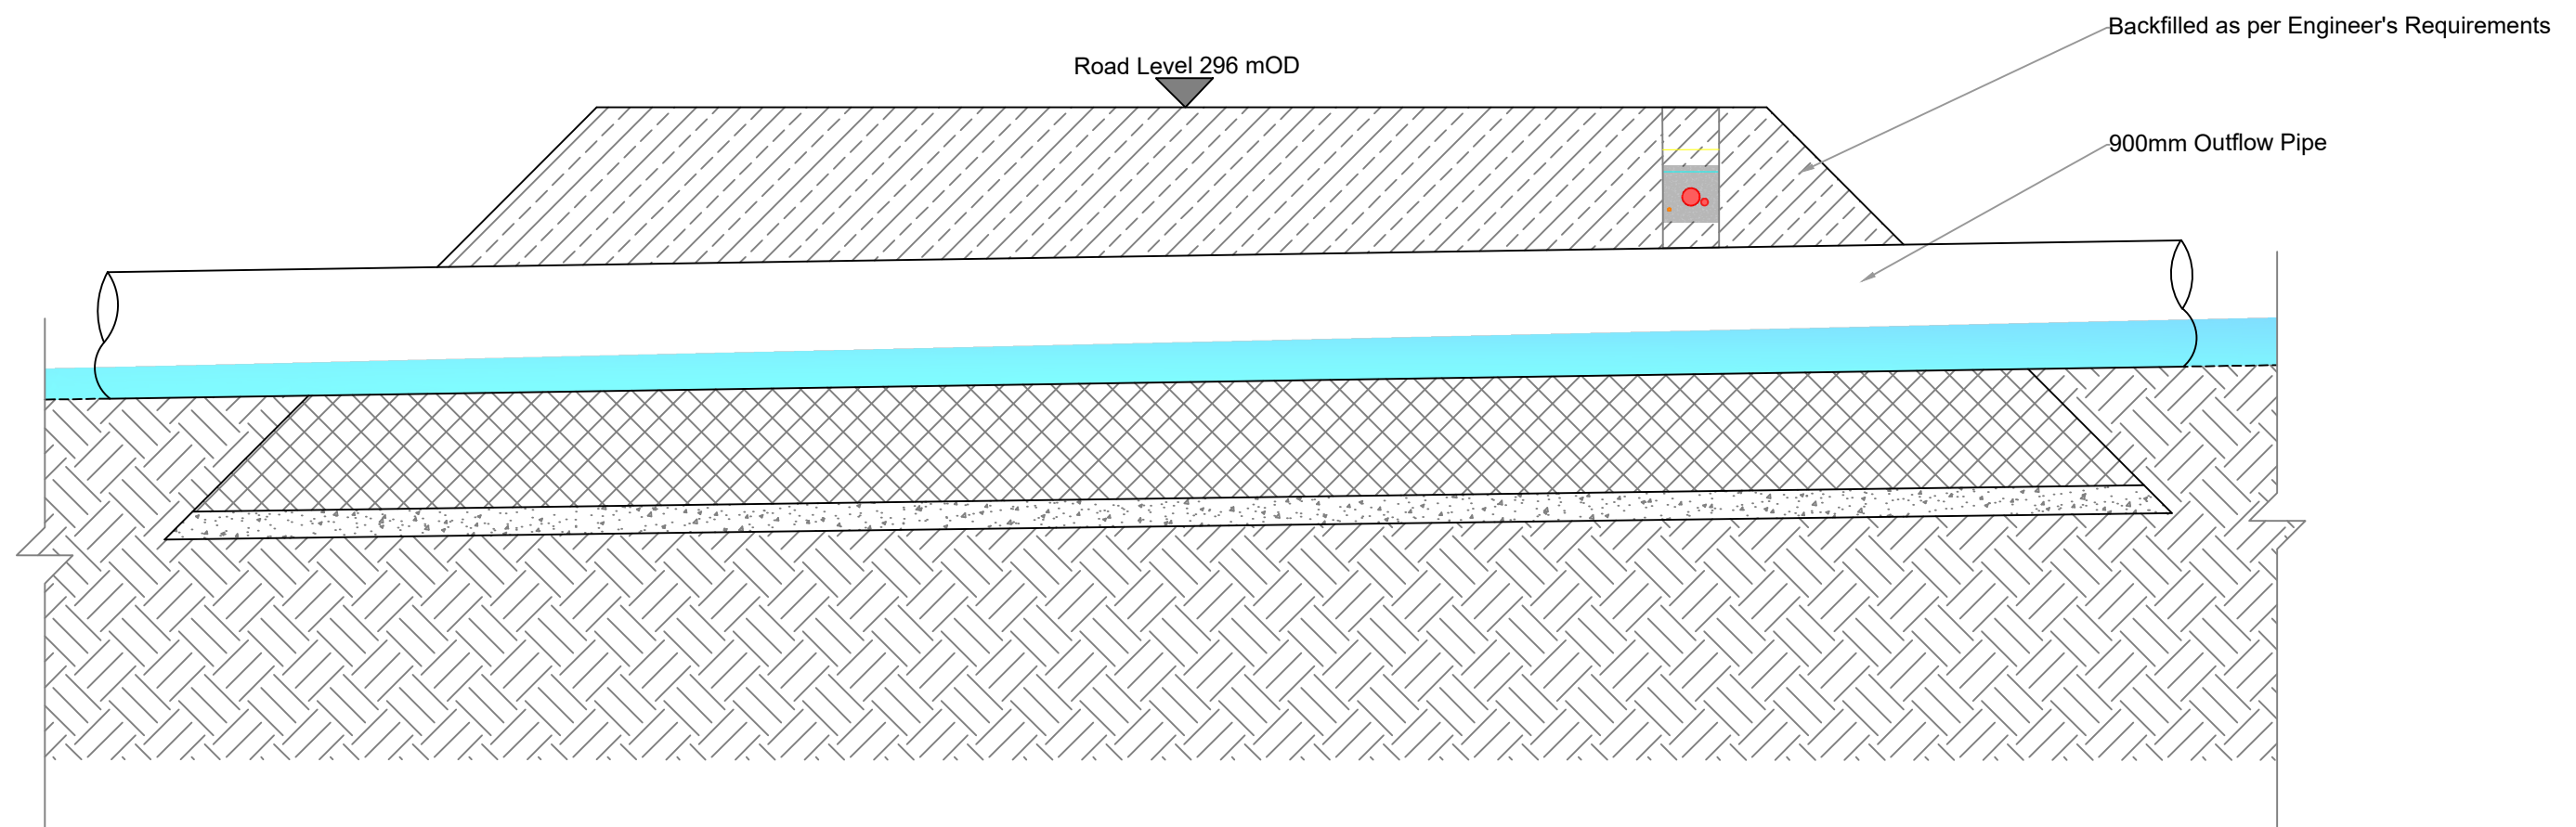

Existing Built Culvert(PC4) - Longitudinal Section

Scale 1:50

NOTES						ENGINEER		CLIENT		PROJECT	
						 AFRY		AFRY Ireland Ltd. The Hyde Building, The Park, Carrickmines, D18VC44 Ireland Tel. +353 (0) 1 845 5031		MEENBOG WIND FARM	
						DRAWN BY R. HUGHES		DATE 09/06/2026	PAPER SIZE A3	SCALE 1:50	TITLE EXISTING BUILT CULVERT DETAILS PC4
						CHECKED AND APPROVED M. BROWNE		DATE 09/06/2026	STATUS EXISTING		REVISION A
REV	DATE	DRAWN BY	CHECKED BY	DETAILS						DRAWING NUMBER MNBG d048.4.1	
A	09/04/2026	R.H.	M.B.	FIRST ISSUE							