



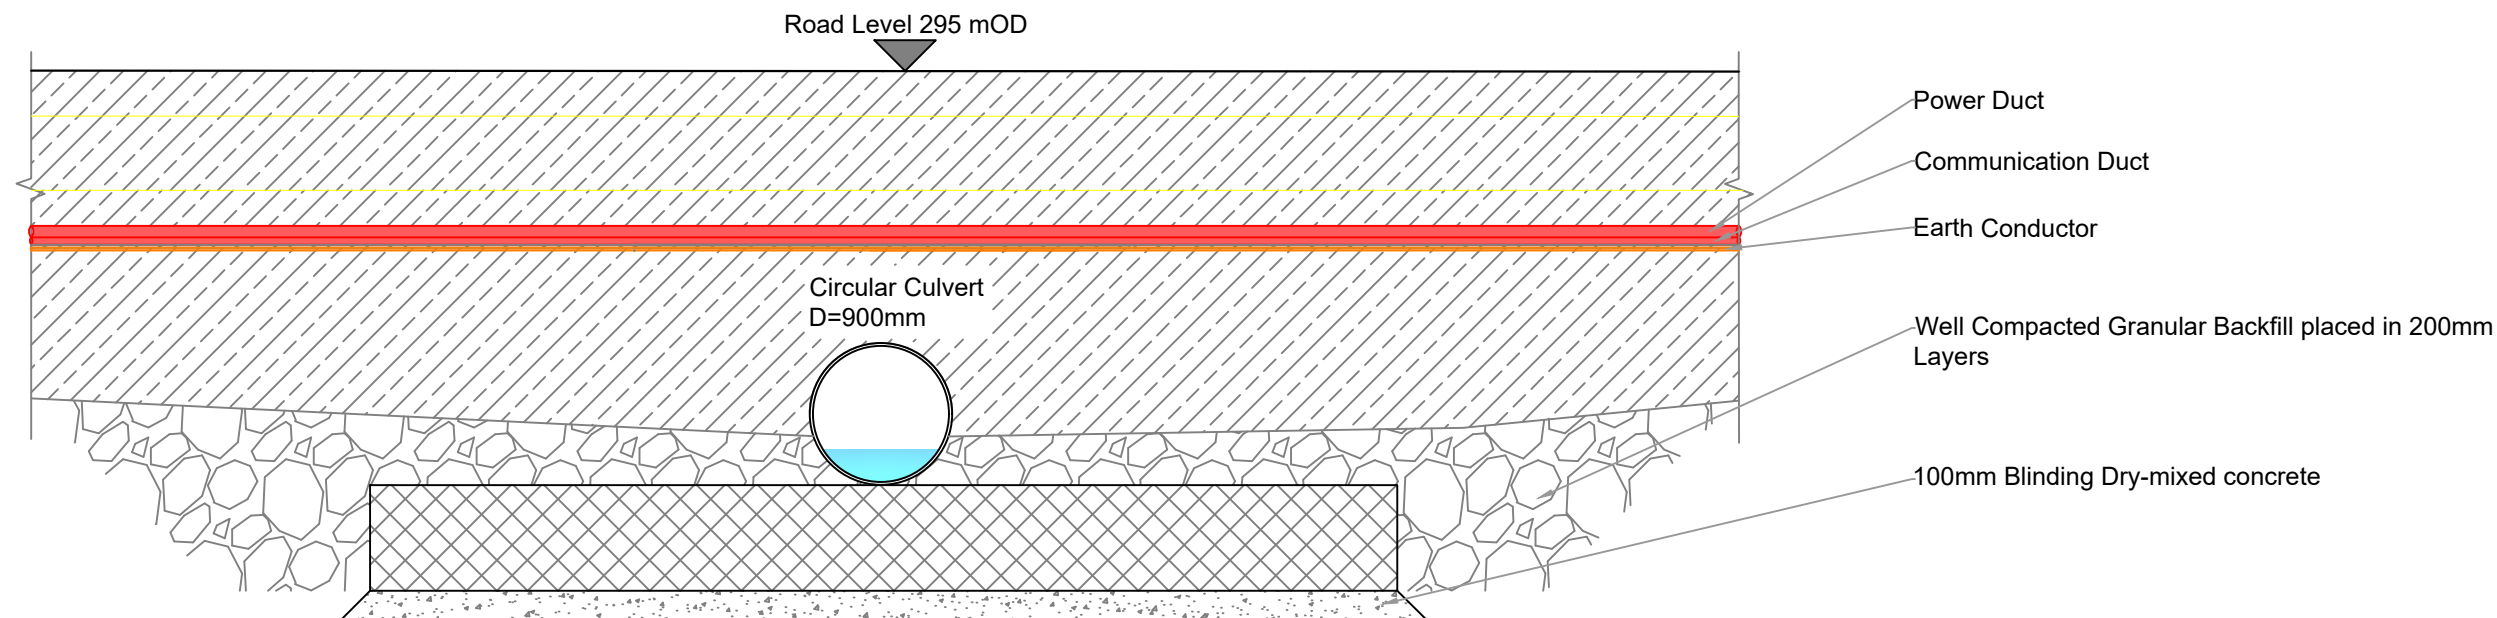

Existing Built Culvert(PC5) - Cross Section

Scale 1:50

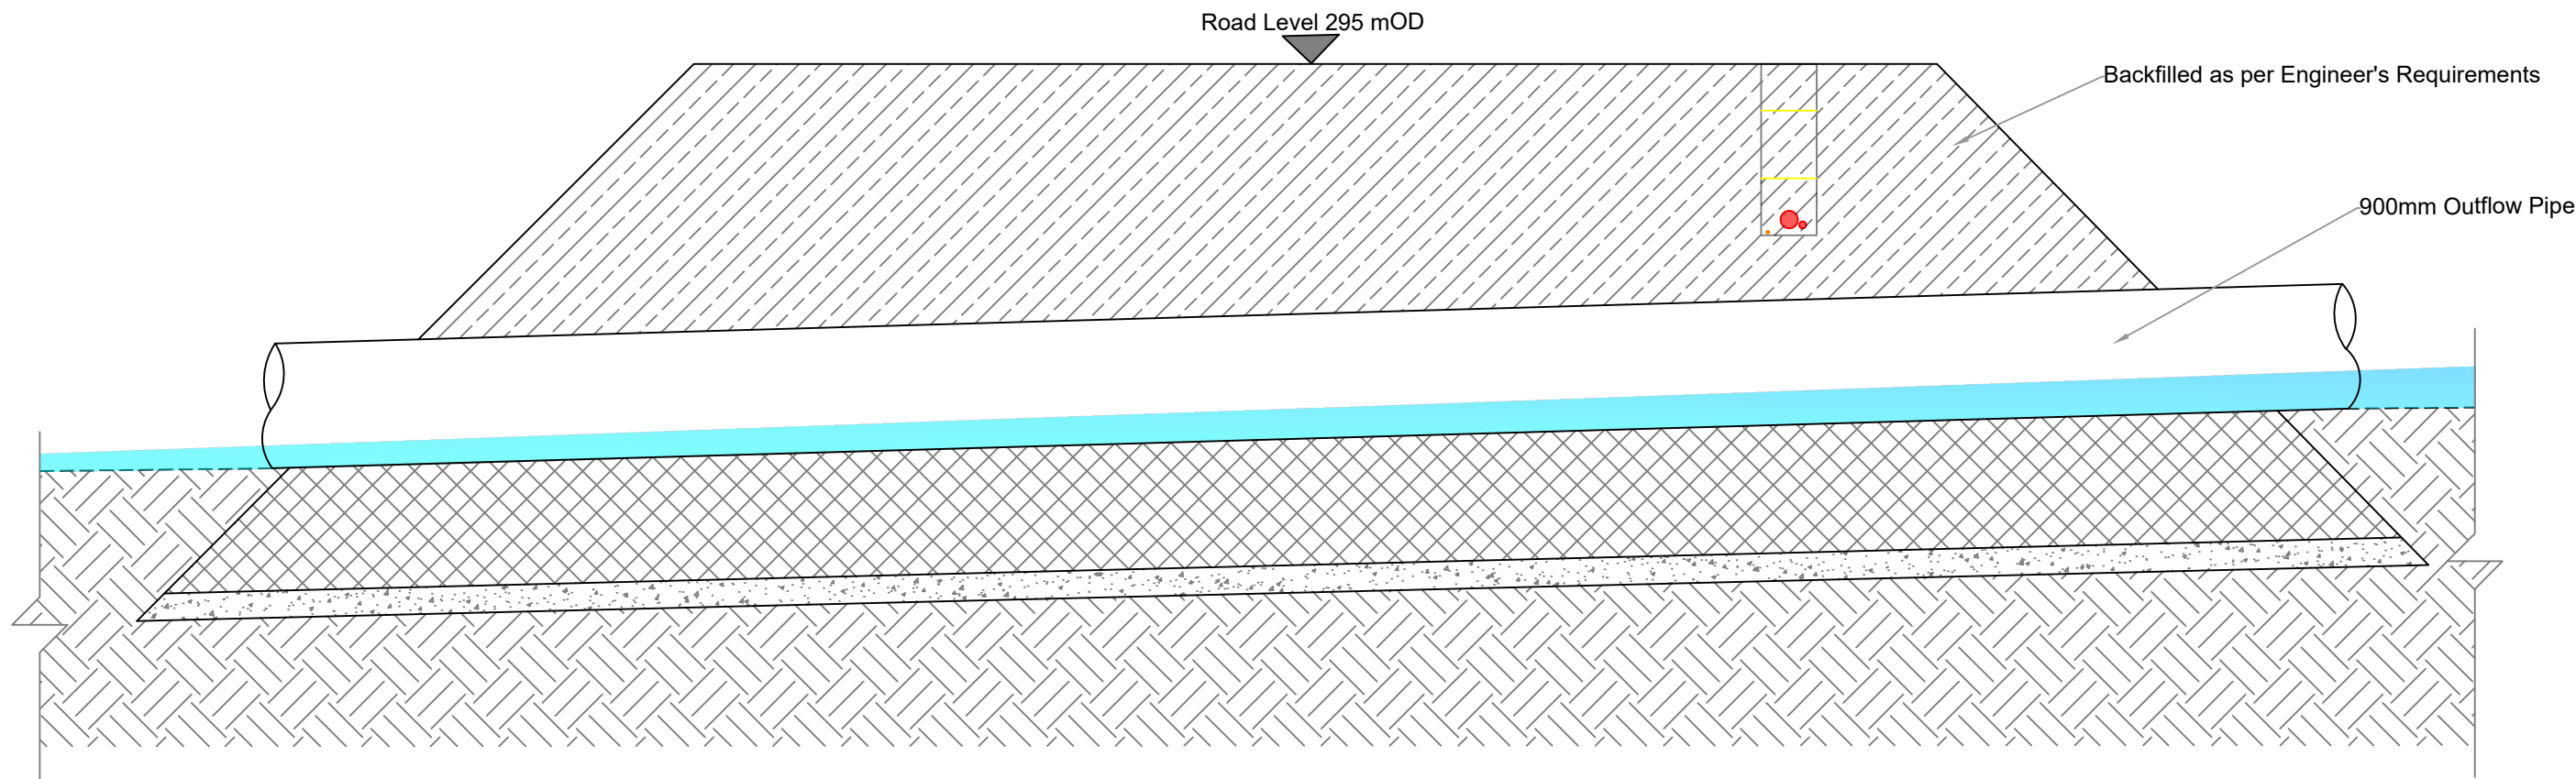

Existing Built Culvert(PC5) - Longitudinal Section

Scale 1:50

NOTES					ENGINEER			CLIENT		PROJECT		
					 AFRY AFRY			AFRY Ireland Ltd. The Hyde Building, The Park, Carrickmines, D18VC44 Ireland Tel. +353 (0) 1 845 5031		MEENBOG WIND FARM		
					DRAWN BY			DATE		PAPER SIZE	SCALE	EXISTING BUILT CULVERT DETAILS PC5
R. HUGHES			09/06/2026		A3	1:50						
CHECKED AND APPROVED			DATE		STATUS		DRAWING NUMBER					
M. BROWNE			09/06/2026		EXISTING		MNBG d048.5.1					
REV	DATE	DRAWN BY	CHECKED BY	DETAILS		Project: 22080228 15-01-11 Location: 22080228 15-01-11 Client: 22080228 15-01-11 Design: 22080228 15-01-11 Drawn: 22080228 15-01-11 Checked: 22080228 15-01-11 Approved: 22080228 15-01-11 Issue: 22080228 15-01-11 Revision: 