


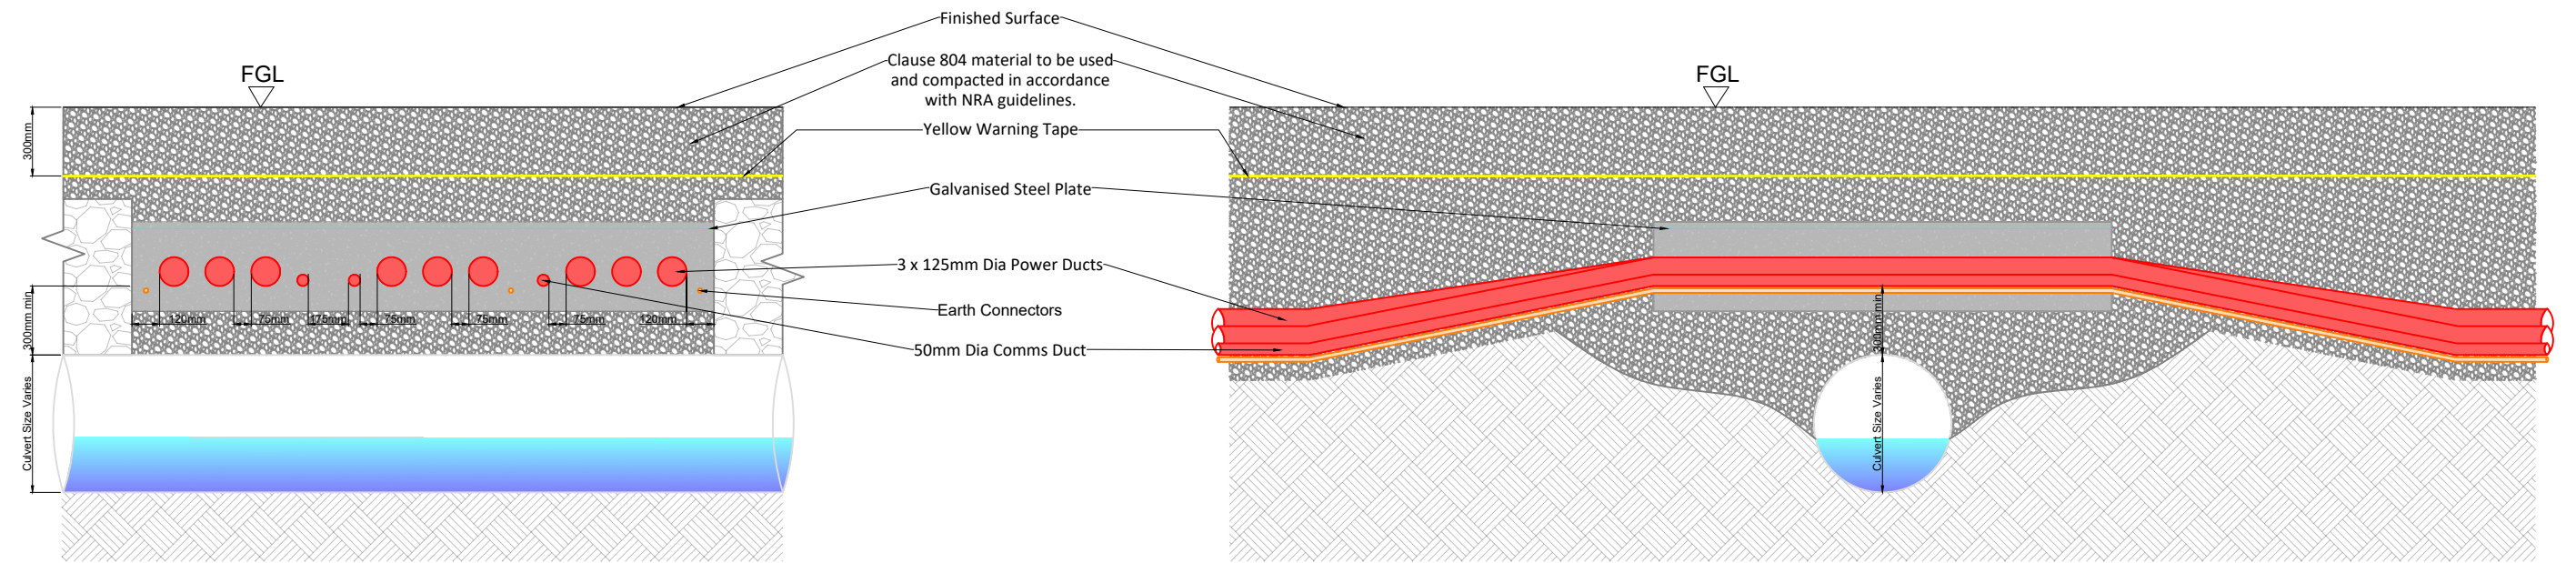

Cable Trench Flatbed Formation Over Culvert - 33kV - Cross Section
SCALE 1:30

Cable Trench Flatbed Formation Over Culvert - 33kV - Cross Section
SCALE 1:30

NOTES						ENGINEER AFRY AFRY AFRY Ireland Ltd. The Hyde Building, The Park, Carrickmines, D18VC44 Ireland Tel. +353 (0) 1 845 5031	CLIENT		PROJECT MEENBOG WIND FARM		
										TITLE CABLE TRENCH DETAILS OVER CULVERT - FLAT FORMATION	REVISION A