


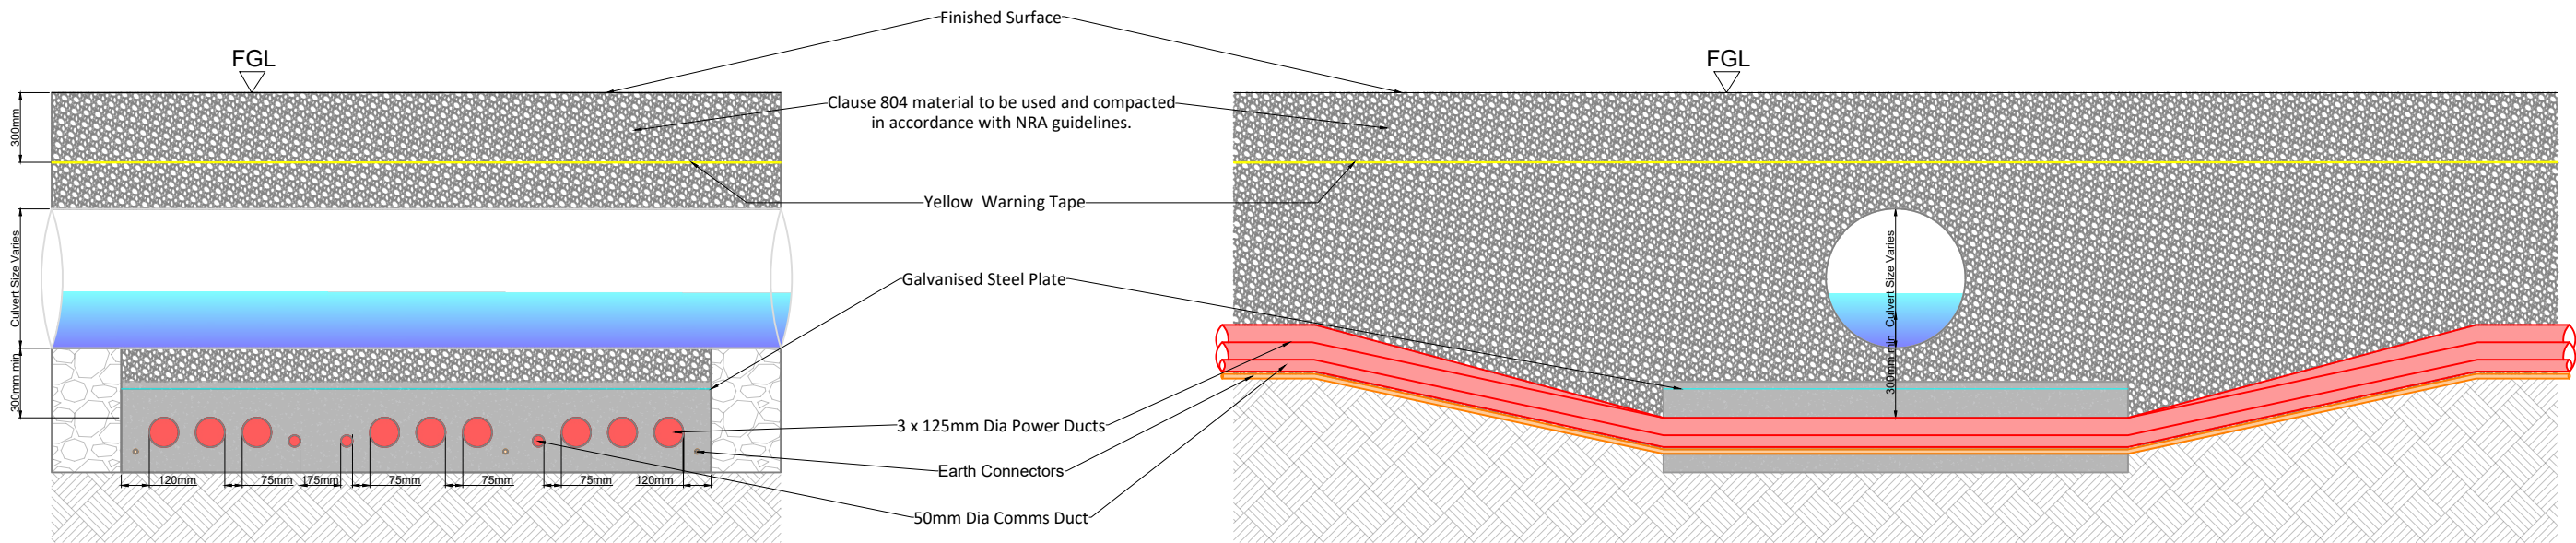

**Cable Trench Flatbed Formation Under Culvert - 33kV - Cross Section**  
SCALE 1:30

**Cable Trench Flatbed Formation Under Culvert - 33kV - Longitudinal Section**  
SCALE 1:30

| |
|---|
| NOTES                |      |            |            |             |  |                |  |       |  |          | ENGINEER   |  | CLIENT   |  | PROJECT           | |
|                      |      |            |            |             |  |                |  |       |  |          | <div><div></div><div>AFRY</div><div>AFRY</div></div> |  | AFRY Ireland Ltd.<br>The Hyde Building, The Park,<br>Carrickmines,<br>D18VC44<br>Ireland<br>Tel. +353 (0) 1 845 5031 |  | MEENBOG WIND FARM | |
| |
| |
| DRAWN BY             |      | DATE       |            | PAPER SIZE  |  | SCALE          |  | TITLE |  | REVISION | |
| M. BROWNE            |      | 19/06/2026 |            | A3          |  | 1:30           | |
| CHECKED AND APPROVED |      | DATE       |            | STATUS      |  | DRAWING NUMBER | |
| L. POWER             |      | 19/06/2026 |            | PROSPECTIVE |  | MNBG d048.6.3  | |
| REV                  | DATE | DRAWN BY   | CHECKED BY | DETAILS     | |