


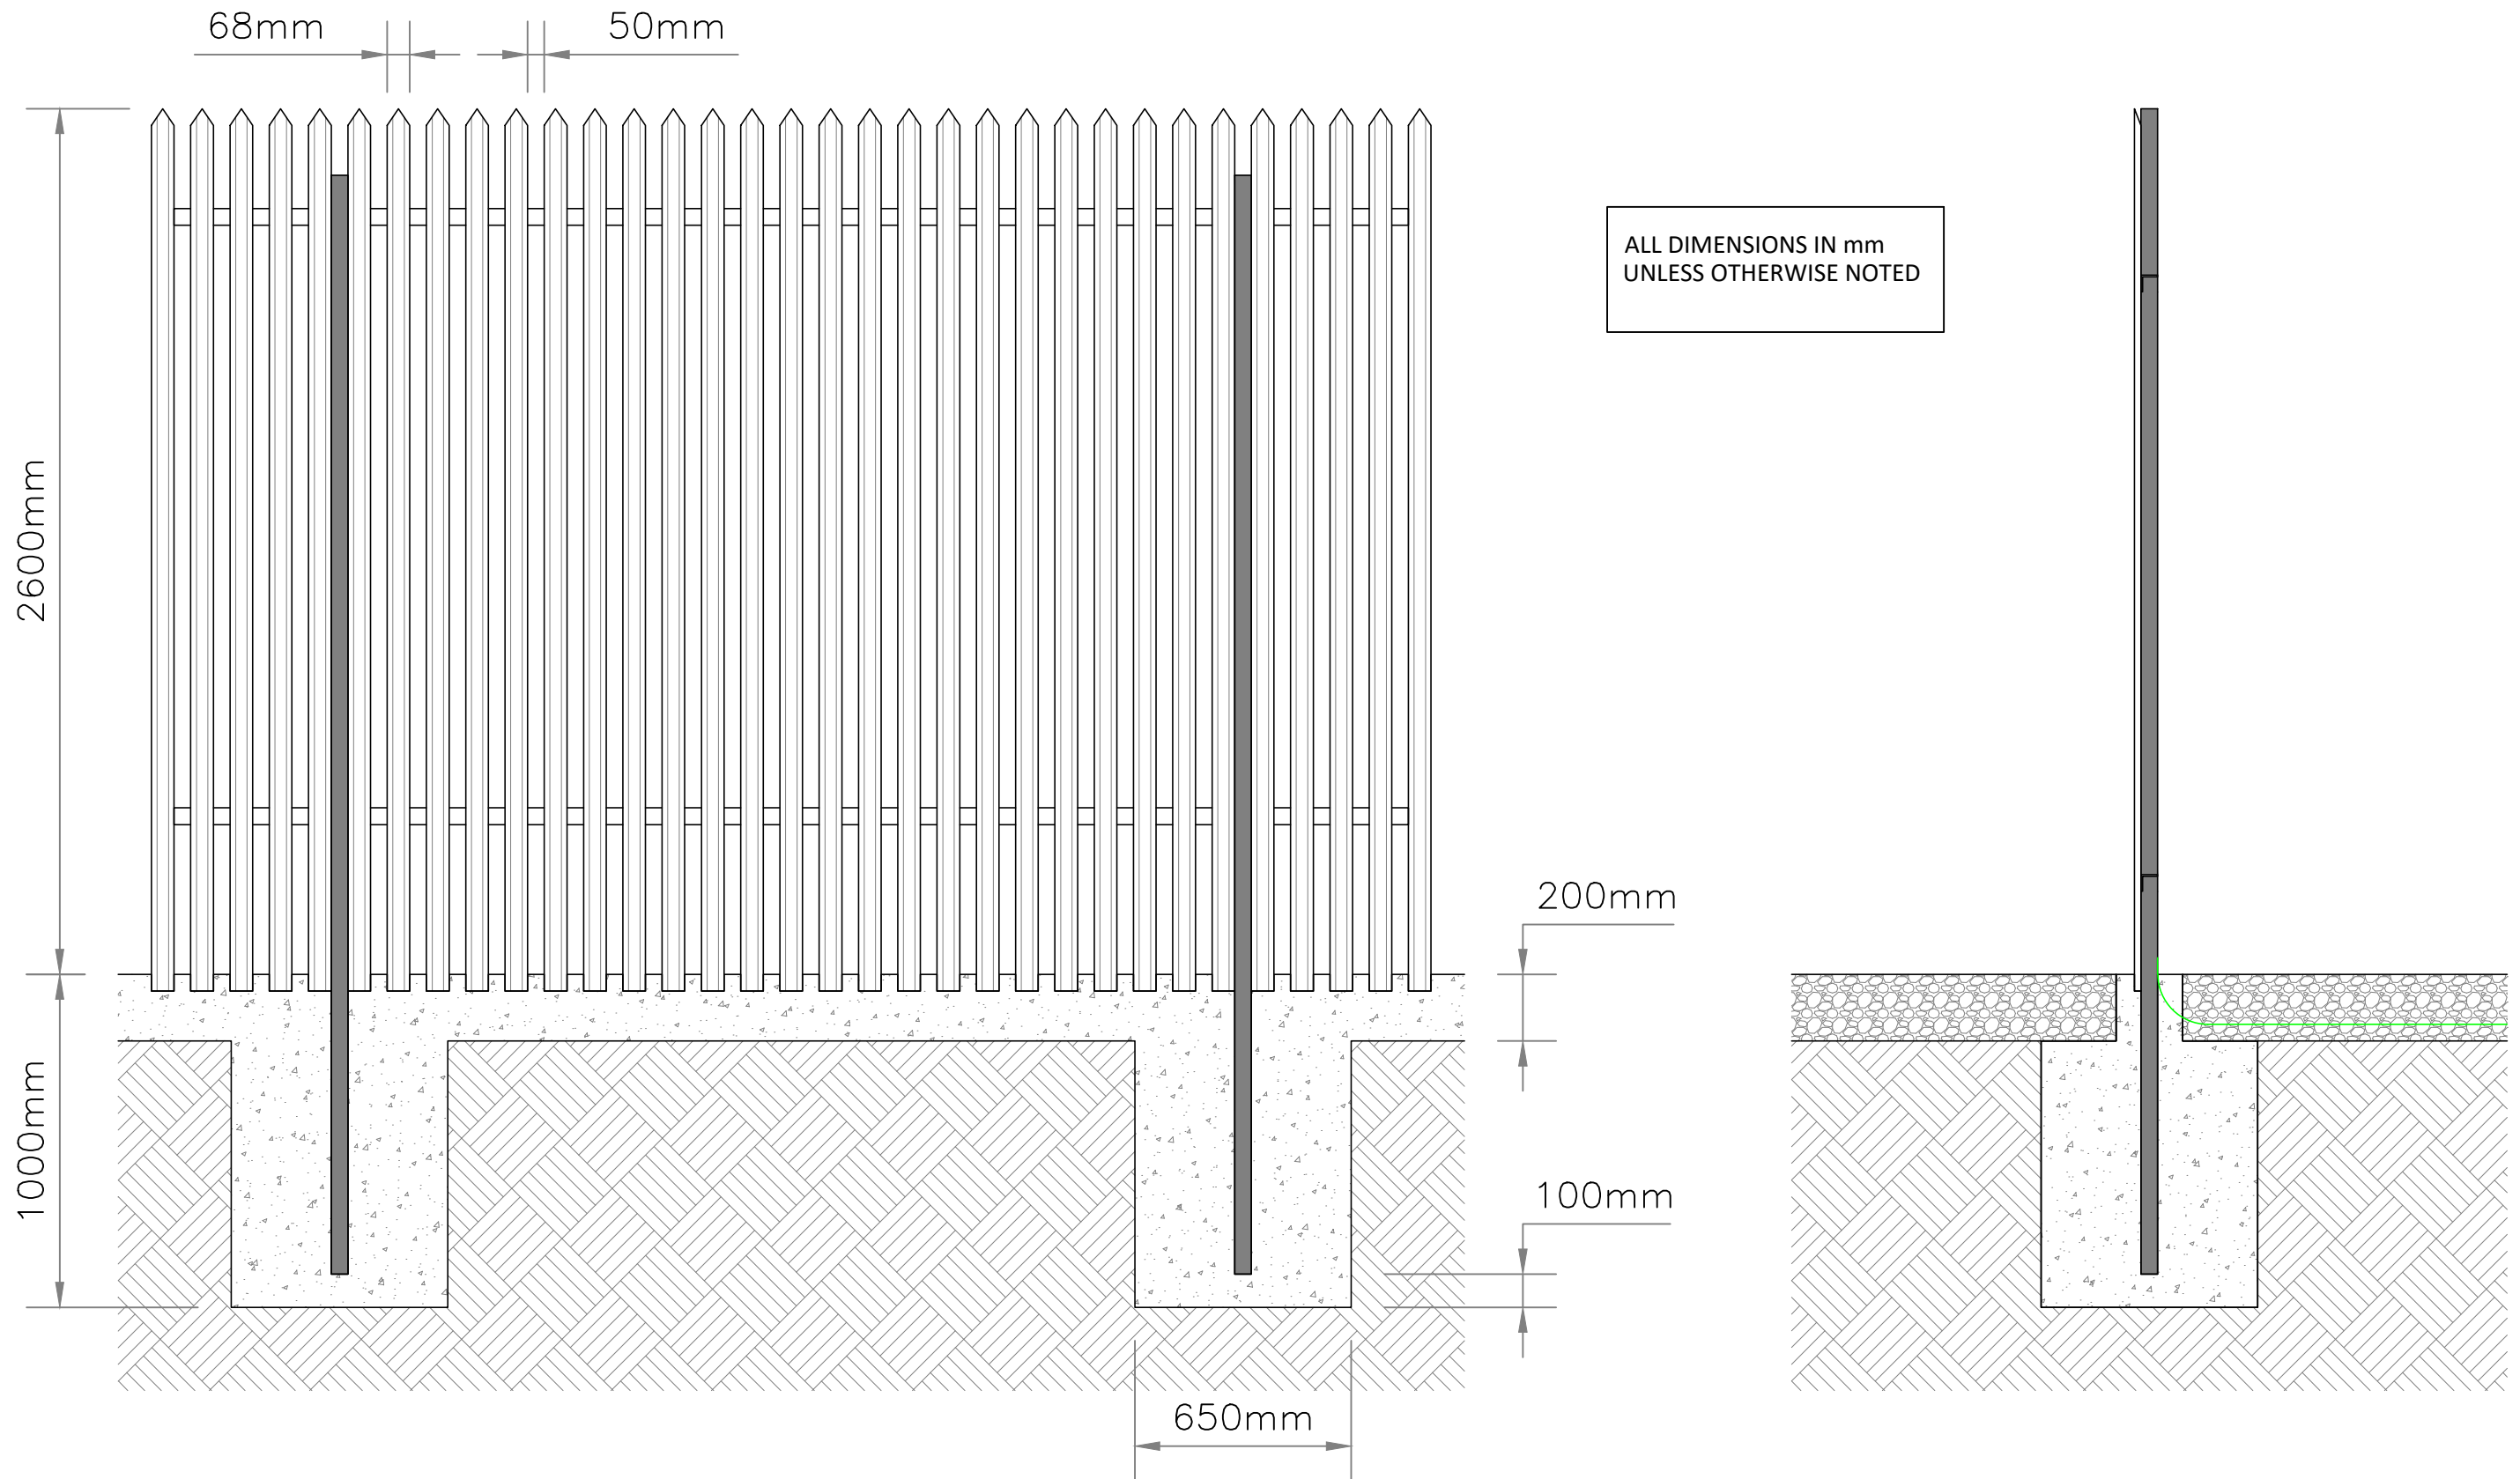

Standard Palisade Fencing
1:20

NOTES						ENGINEER		CLIENT		PROJECT	
								AFRY Ireland Ltd. The Hyde Building, The Park, Carrickmines, D18VC44 Ireland Tel. +353 (0) 1 845 5031		MEENBOG WIND FARM	
										TITLE	
						DRAWN BY		DATE		PAPER SIZE	
						R. HUGHES		20/05/2026		A3	
						CHECKED AND APPROVED		DATE		SCALE	
						L. POWER		20/05/2026		1:20	
								STATUS		DRAWING NUMBER	
								EXISTING		MNBG d049.1.1	
										REVISION	
										A	