


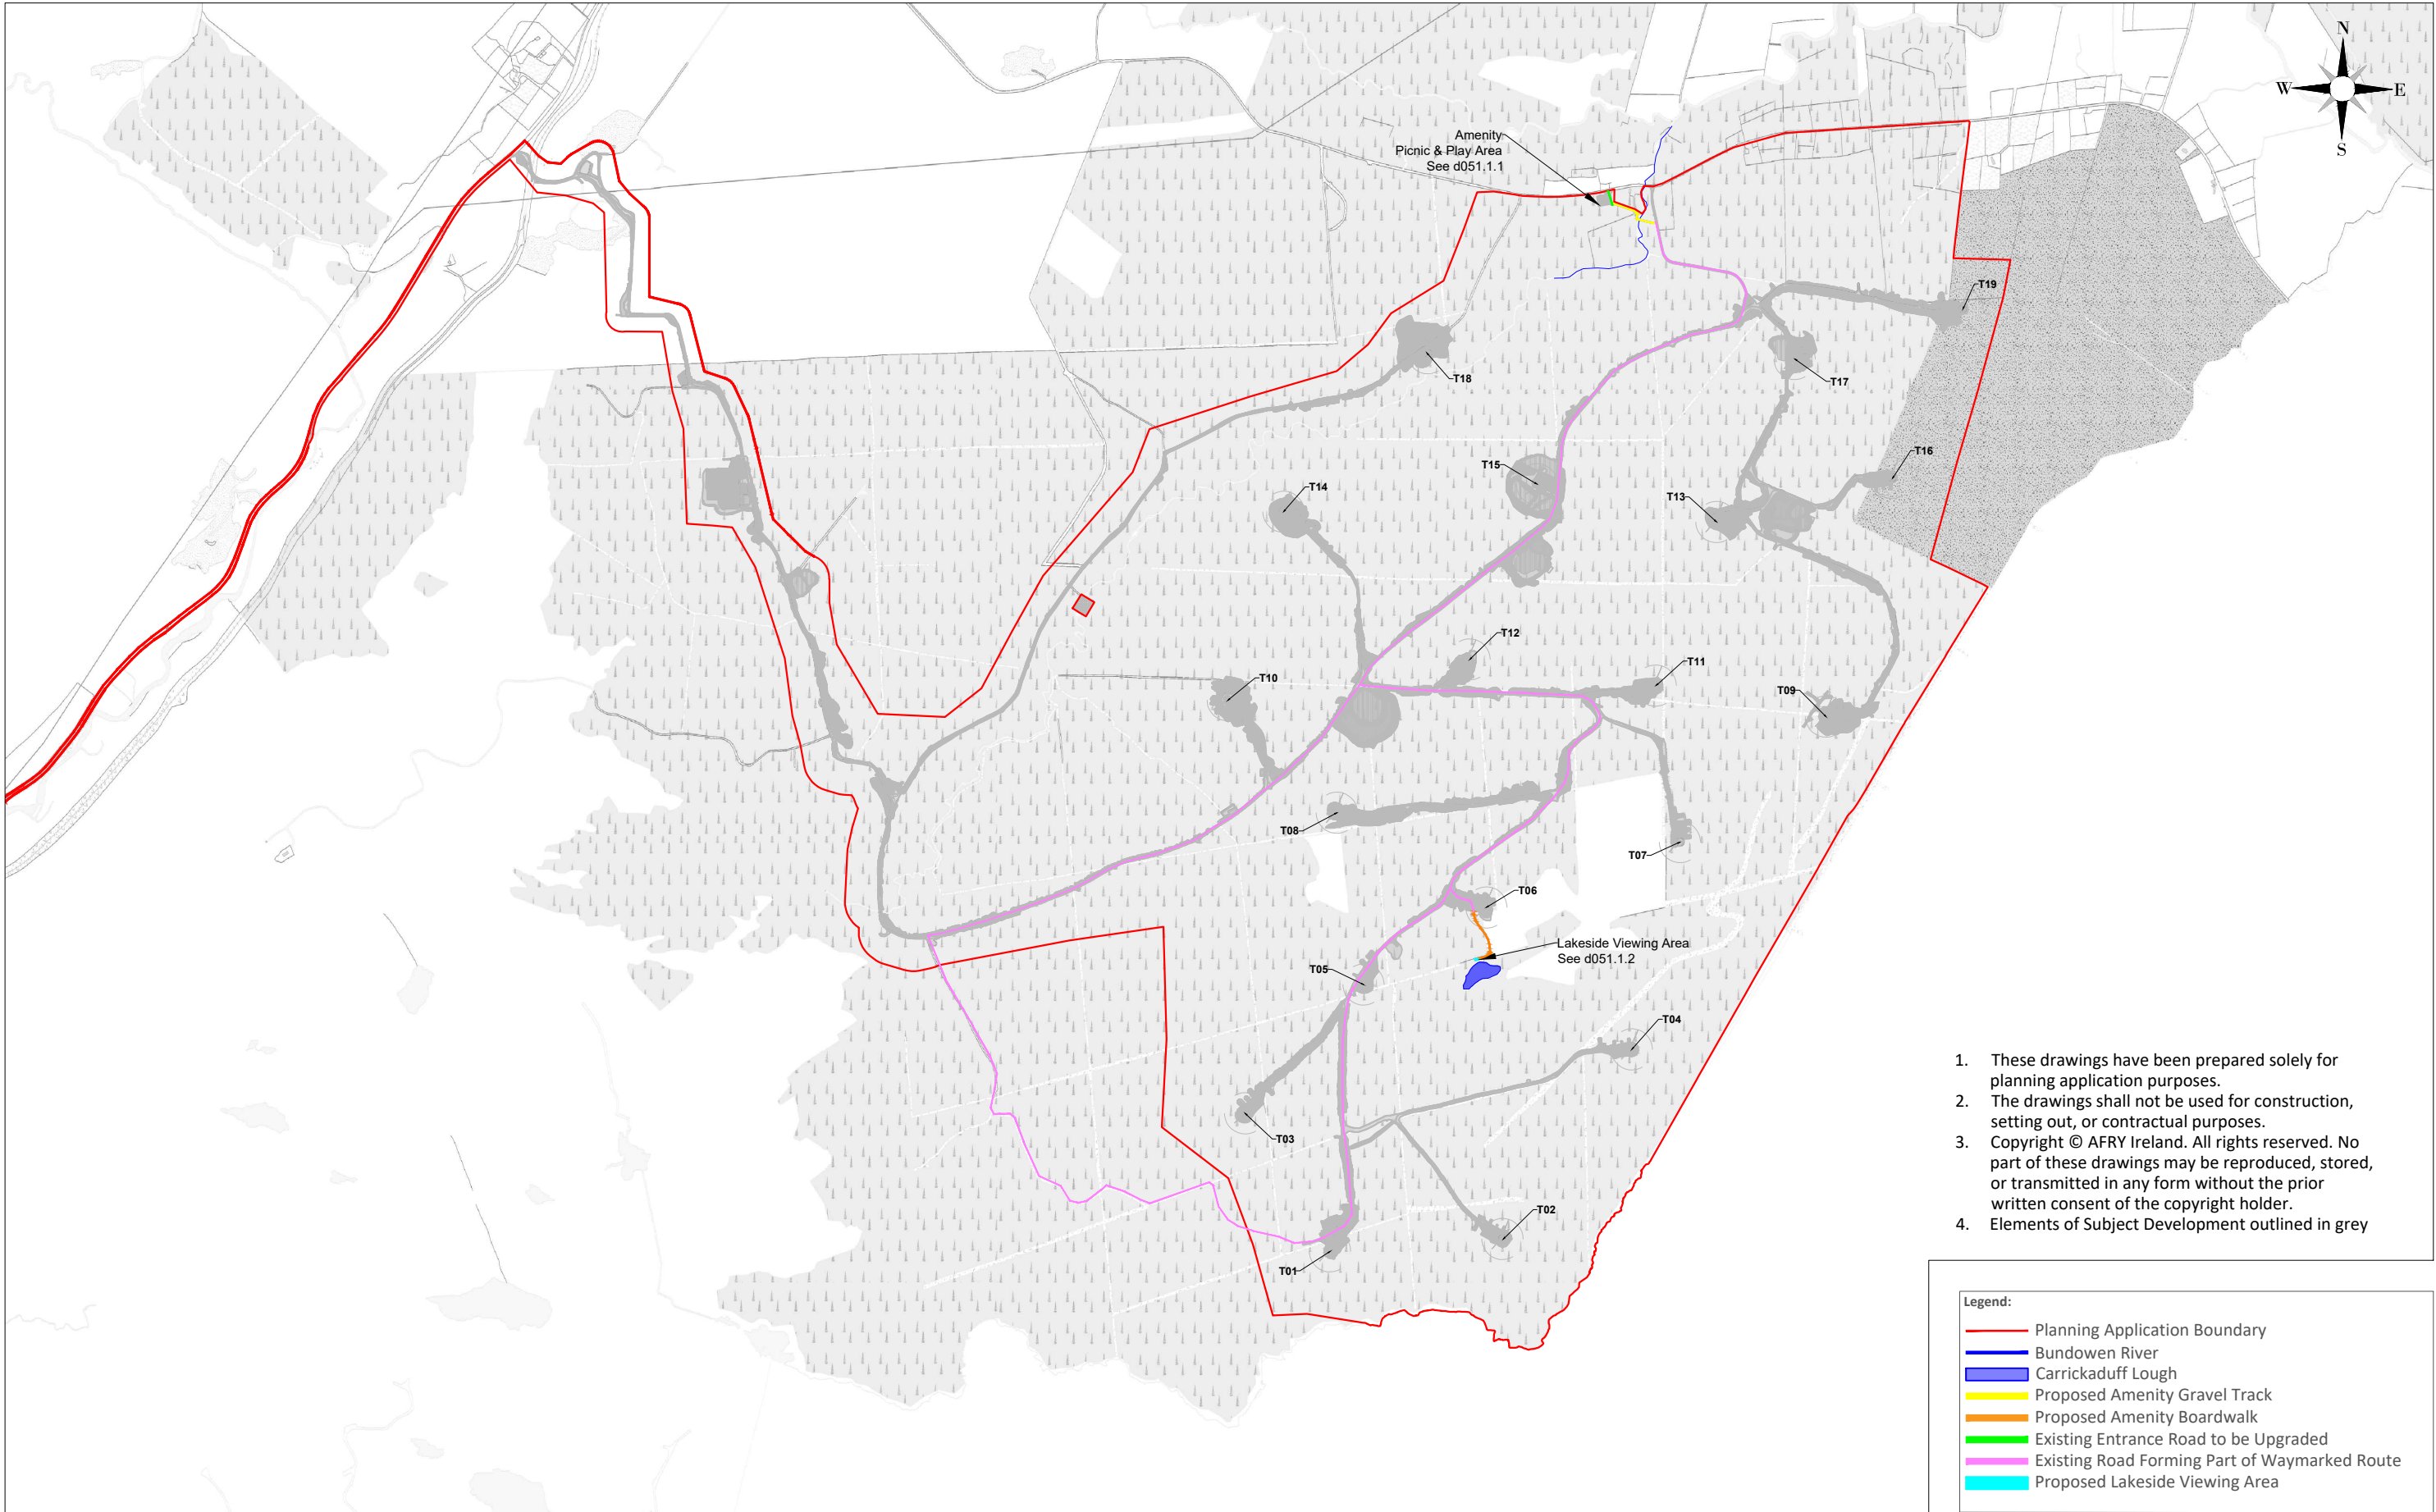

1. These drawings have been prepared solely for planning application purposes.
2. The drawings shall not be used for construction, setting out, or contractual purposes.
3. Copyright © AFRY Ireland. All rights reserved. No part of these drawings may be reproduced, stored, or transmitted in any form without the prior written consent of the copyright holder.
4. Elements of Subject Development outlined in grey

Legend:

- Planning Application Boundary
- Bundown River
- Carrickaduff Lough
- Proposed Amenity Gravel Track
- Proposed Amenity Boardwalk
- Existing Entrance Road to be Upgraded
- Existing Road Forming Part of Waymarked Route
- Proposed Lakeside Viewing Area

NOTES						ENGINEER		AFRY Ireland Ltd. The Hyde Building, The Park, Carrickmines, D18VC44 Ireland Tel. +353 (0) 1 845 5031		CLIENT		PROJECT		MEENBOG WIND FARM	
						DRAWN BY		M. BROWNE		DATE		PAPER SIZE		SCALE	
						CHECKED AND APPROVED		L. POWER		DATE		STATUS		DRAWING NUMBER	
						REV		DATE		DRAWN BY		CHECKED BY		DETAILS	
Ordnance Survey Ireland License No. EN 0051326 © Ordnance Survey Ireland/Government of Ireland Sheet No.'s: 0451,0452,0453,0479,0480,0481,0507, 0508						A	19/06/2026	M.B.	L.P.	FIRST ISSUE		AFRY		AMENITY FACILITIES OVERVIEW	
												PROSPECTIVE		MNBG d051.1.0	
														A	