


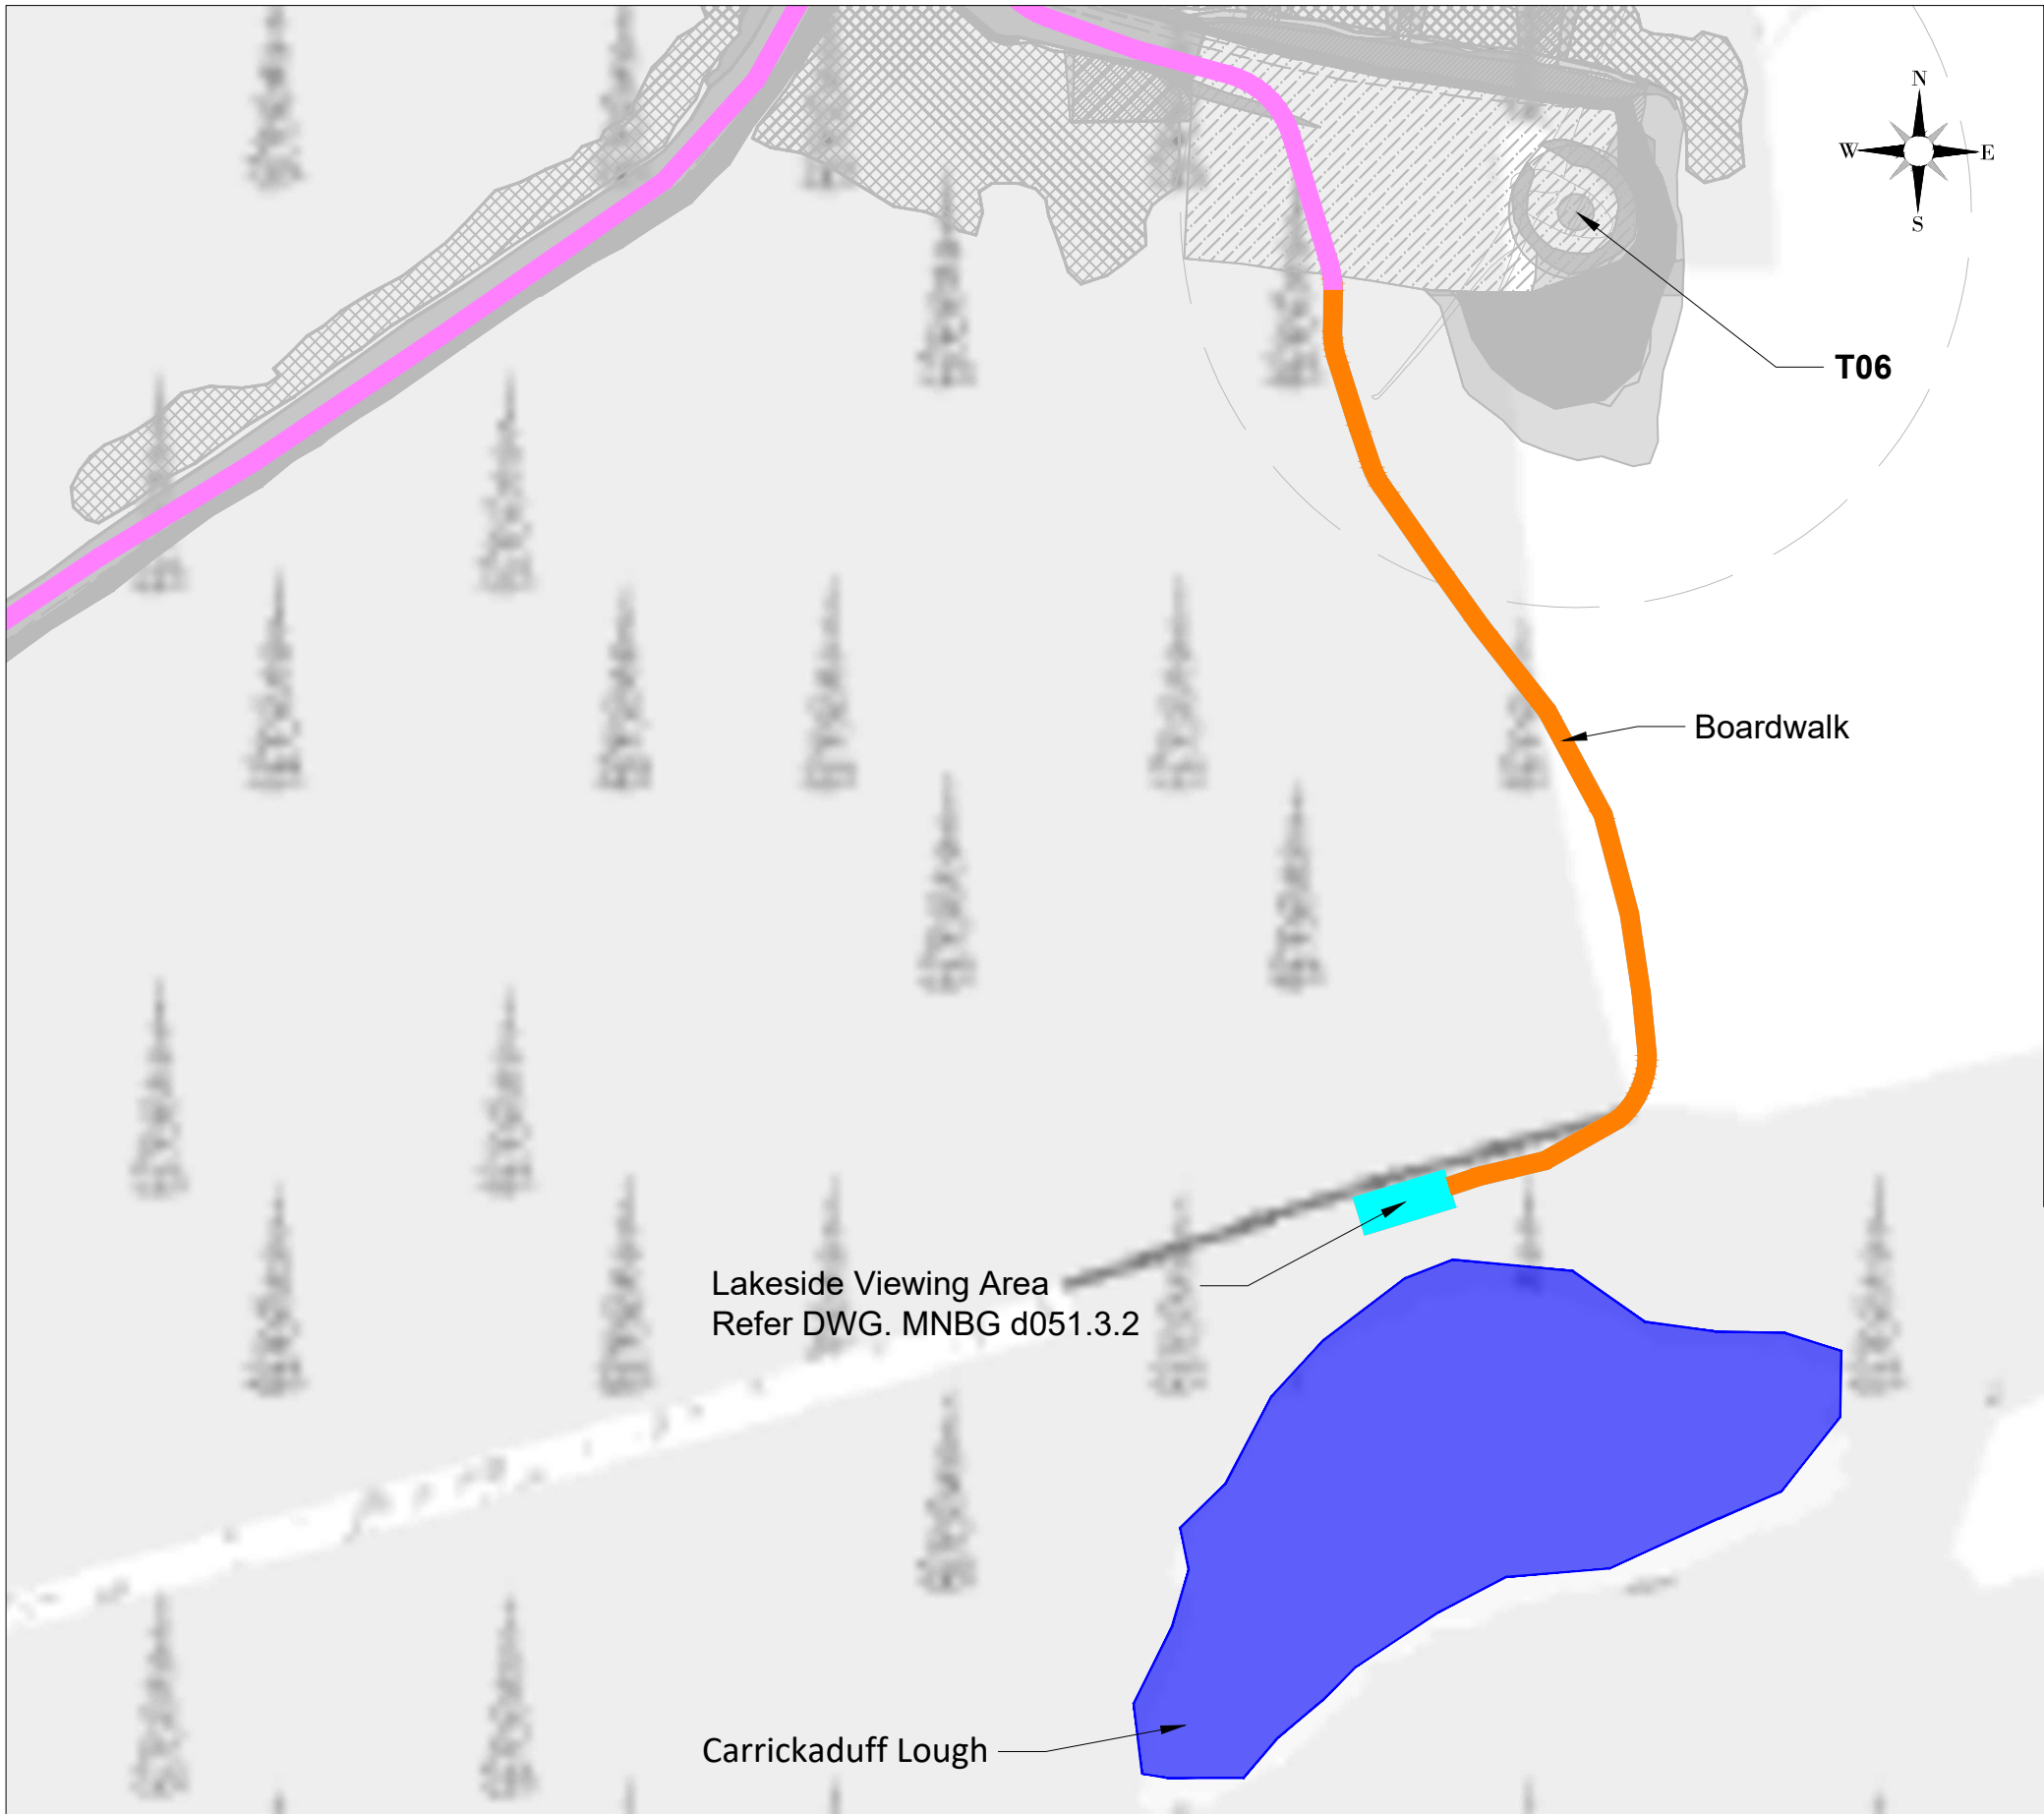

Typical Viewing Point Design



Typical Boardwalk Design

NOTES

- 1. These drawings have been prepared solely for planning application purposes.
- 2. The drawings shall not be used for construction, setting out, or contractual purposes.
- 3. Copyright © AFRY Ireland. All rights reserved. No part of these drawings may be reproduced, stored, or transmitted in any form without the prior written consent of the copyright holder.
- 4. Elements of Subject Development outlined in grey

Legend:	
	Existing Road Forming Part of Waymarked Route
	Boardwalk
	Lakeside Viewing Area
	Carrickaduff Lough

NOTES						ENGINEER		CLIENT		PROJECT	
								AFRY Ireland Ltd. The Hyde Building, The Park, Carrickmines, D18VC44 Ireland Tel. +353 (0) 1 845 5031		MEENBOG WIND FARM	
Ordnance Survey Ireland License No. EN 0051326 © Ordnance Survey Ireland/Government of Ireland Sheet No.'s: 0451,0452,0453,0479,0480,0481,0507, 0508						DRAWN BY M. BROWNE		DATE 19/06/2026		PAPER SIZE A3	
						CHECKED AND APPROVED L. POWER		DATE 19/06/2026		SCALE 1:1250	
REV						STATUS PROSPECTIVE		DRAWING NUMBER MNBG d051.1.2		REVISION A	
DATE						DRAWN BY M.B.		CHECKED BY L.P.		DETAILS FIRST ISSUE	