


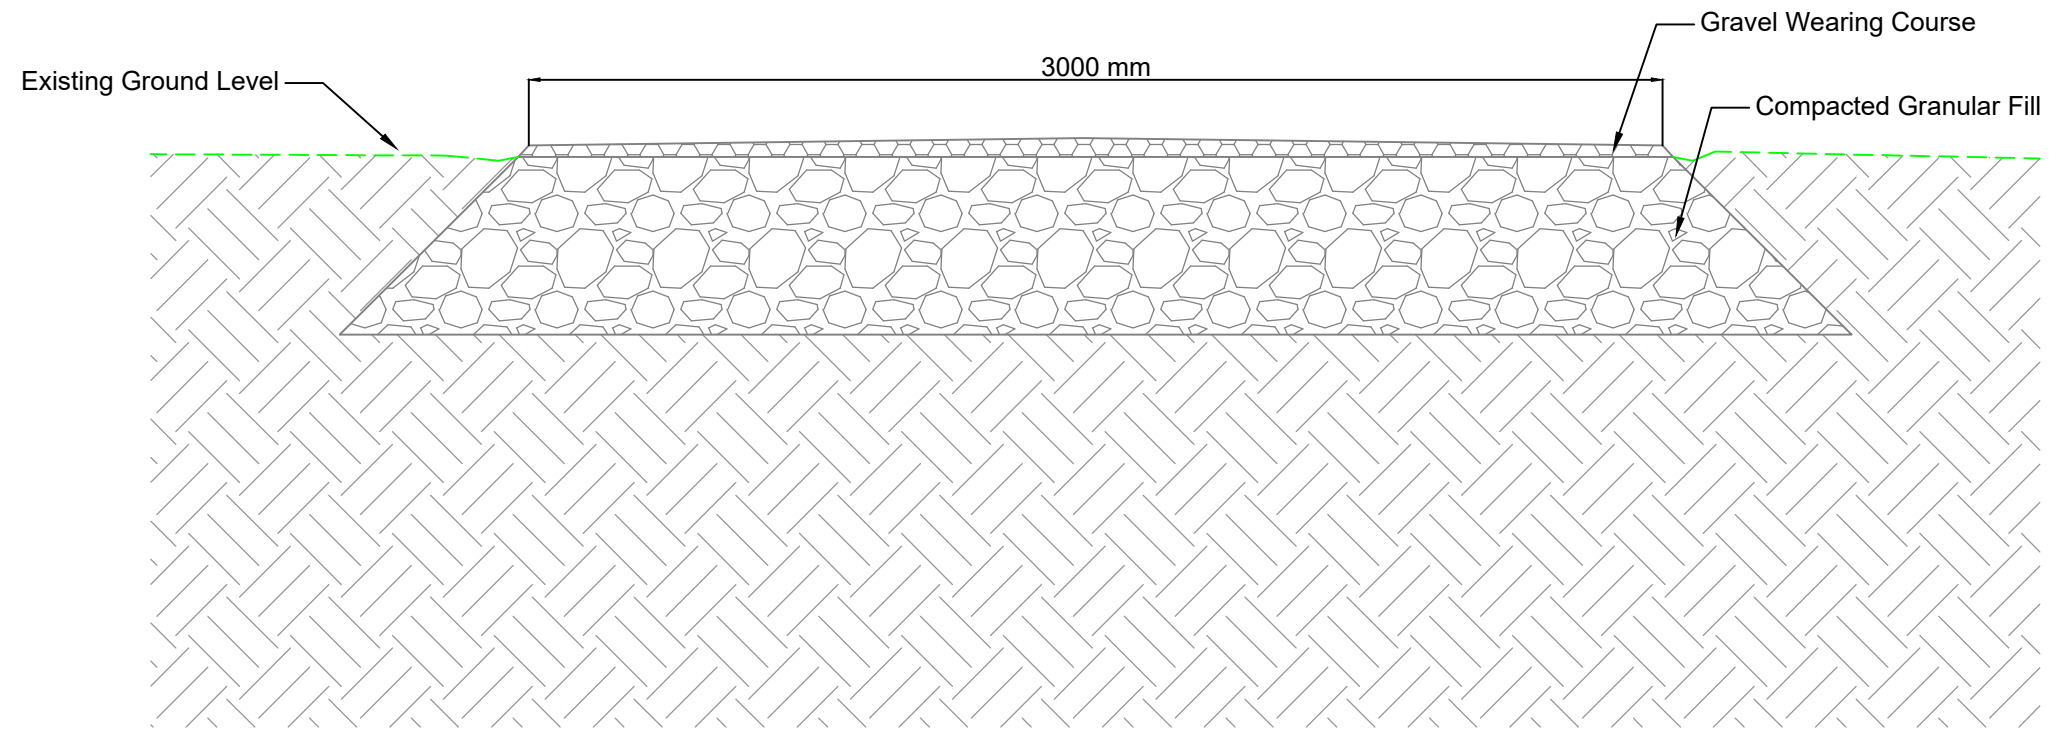

Section Through Proposed Gravel Track
Scale 1:20

NOTES											ENGINEER		CLIENT		PROJECT			
											 AFRY Ireland Ltd. The Hyde Building, The Park, Carrickmines, D18VC44 Ireland Tel. +353 (0) 1 845 5031				MEENBOG WIND FARM			
															TITLE		REVISION	
DRAWN BY		DATE		PAPER SIZE		SCALE		AMENITY AREA GRAVEL TRACK DETAILS		A								
M. BROWNE		19/06/2026		A3		1:20												
CHECKED AND APPROVED		DATE		STATUS		DRAWING NUMBER												
L. POWER		19/06/2026		PROSPECTIVE		MNBG d051.2.1												
REV	DATE	DRAWN BY	CHECKED BY	DETAILS														
A	19/06/2026	M.B.	L.P.	FIRST ISSUE														

AFRY

AFRY

AFRY Ireland Ltd.
The Hyde Building, The Park,
Carrickmines,
D18VC44
Ireland
Tel. +353 (0) 1 845 5031

DRAWN BY

M. BROWNE

DATE

19/06/2026

PAPER SIZE

A3

SCALE

1:20

CHECKED AND APPROVED

L. POWER

DATE

19/06/2026

STATUS

PROSPECTIVE

DRAWING NUMBER

MNBG d051.2.1

Printed: 19/06/2026 16:37:44

X:\3\BUE\Output\Ireland\Meenbog\MNBG Drawings\MNBG D051 Amenity Facilities\Proposed Gravel Track