



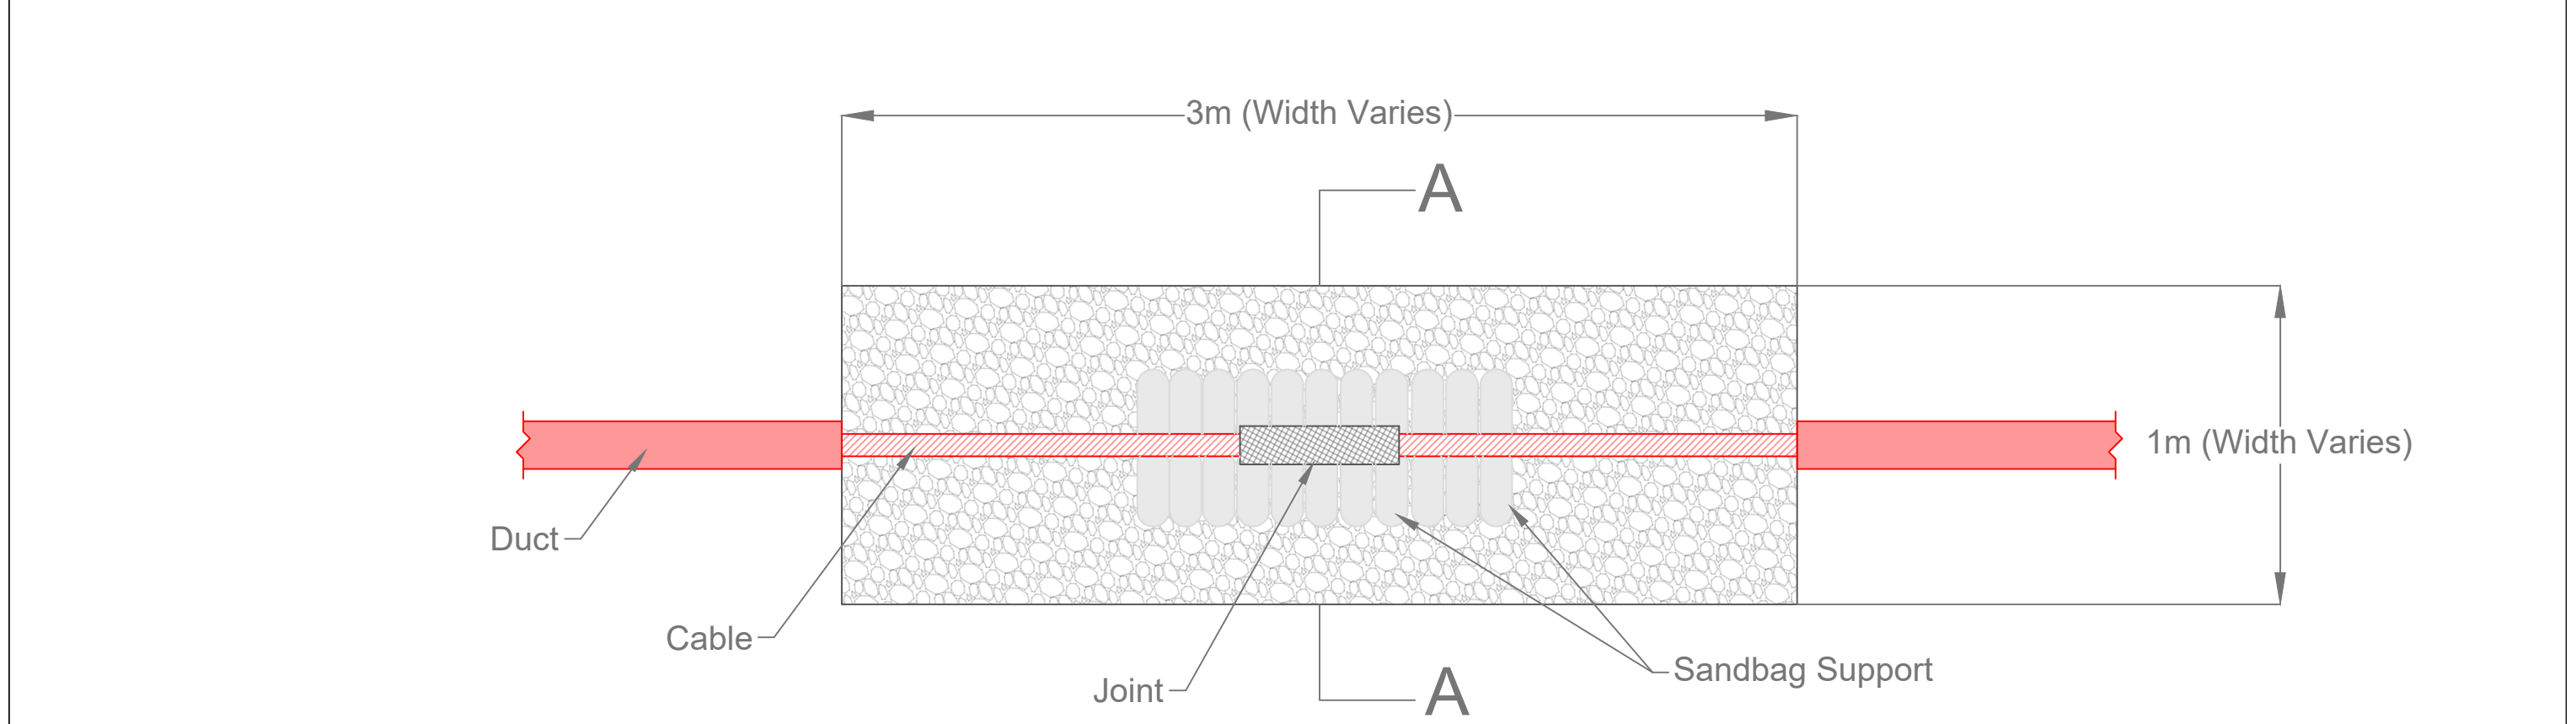

33kV IPP Wind Farm Pull Pit - Plan

SCALE 1:30

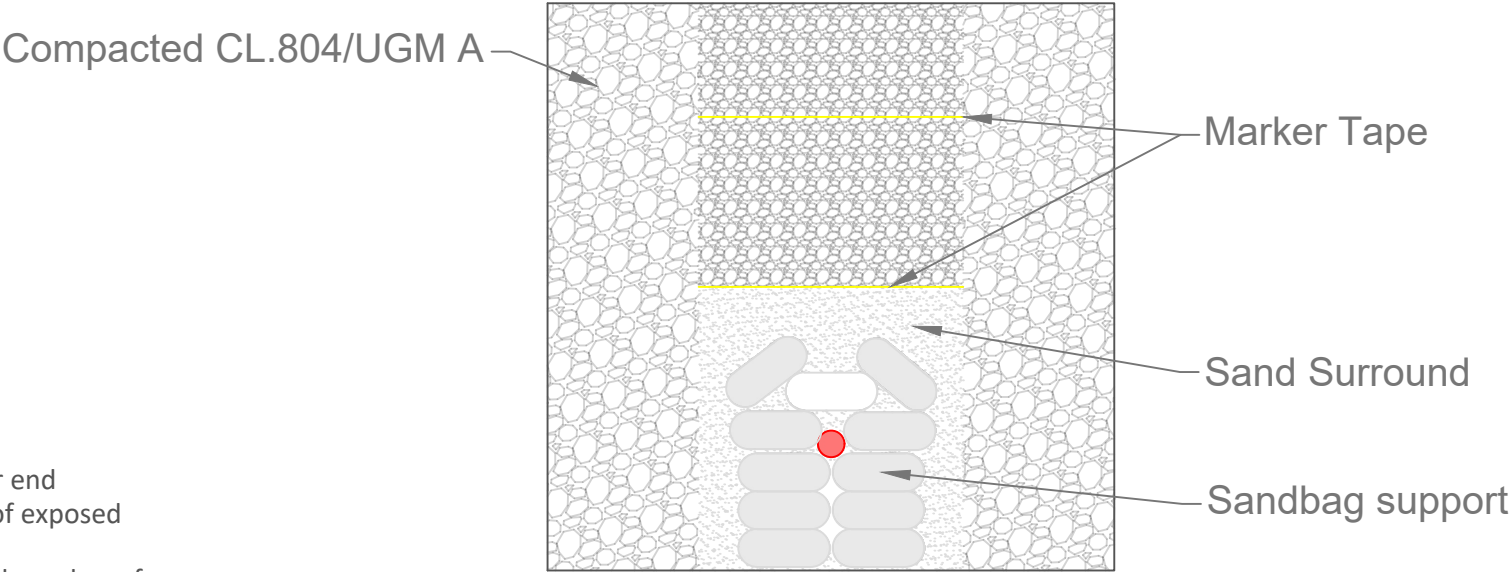

33kV IPP Wind Farm Pull Pit - Cross Section A-A

SCALE 1:20

- Note:
- Access provided via ramped excavation at either end
 - Cable/joint to be fully supported for full length of exposed section
 - Depth/width varies depending on conditions and number of cables/ducts
 - Open ducts to be fully sealed
 - Sump to be provided to allow for dewatering

NOTES						ENGINEER  AFRY AFRY Ireland Ltd. The Hyde Building, The Park, Carrickmines, D18VC44 Ireland Tel. +353 (0) 1 845 5031		CLIENT		PROJECT MEENBOG WIND FARM		
						DRAWN BY R.HUGHES		DATE 09/06/2026	PAPER SIZE A3	SCALE 1:20	TITLE TYPICAL PULL PIT DETAILS	REVISION A
						CHECKED AND APPROVED M. BROWNE		DATE 09/06/2026	STATUS EXISTING			
		A	09/06/2026	RH	MB	FIRST ISSUE						
	REV	DATE	DRAWN BY	CHECKED BY	DETAILS							