



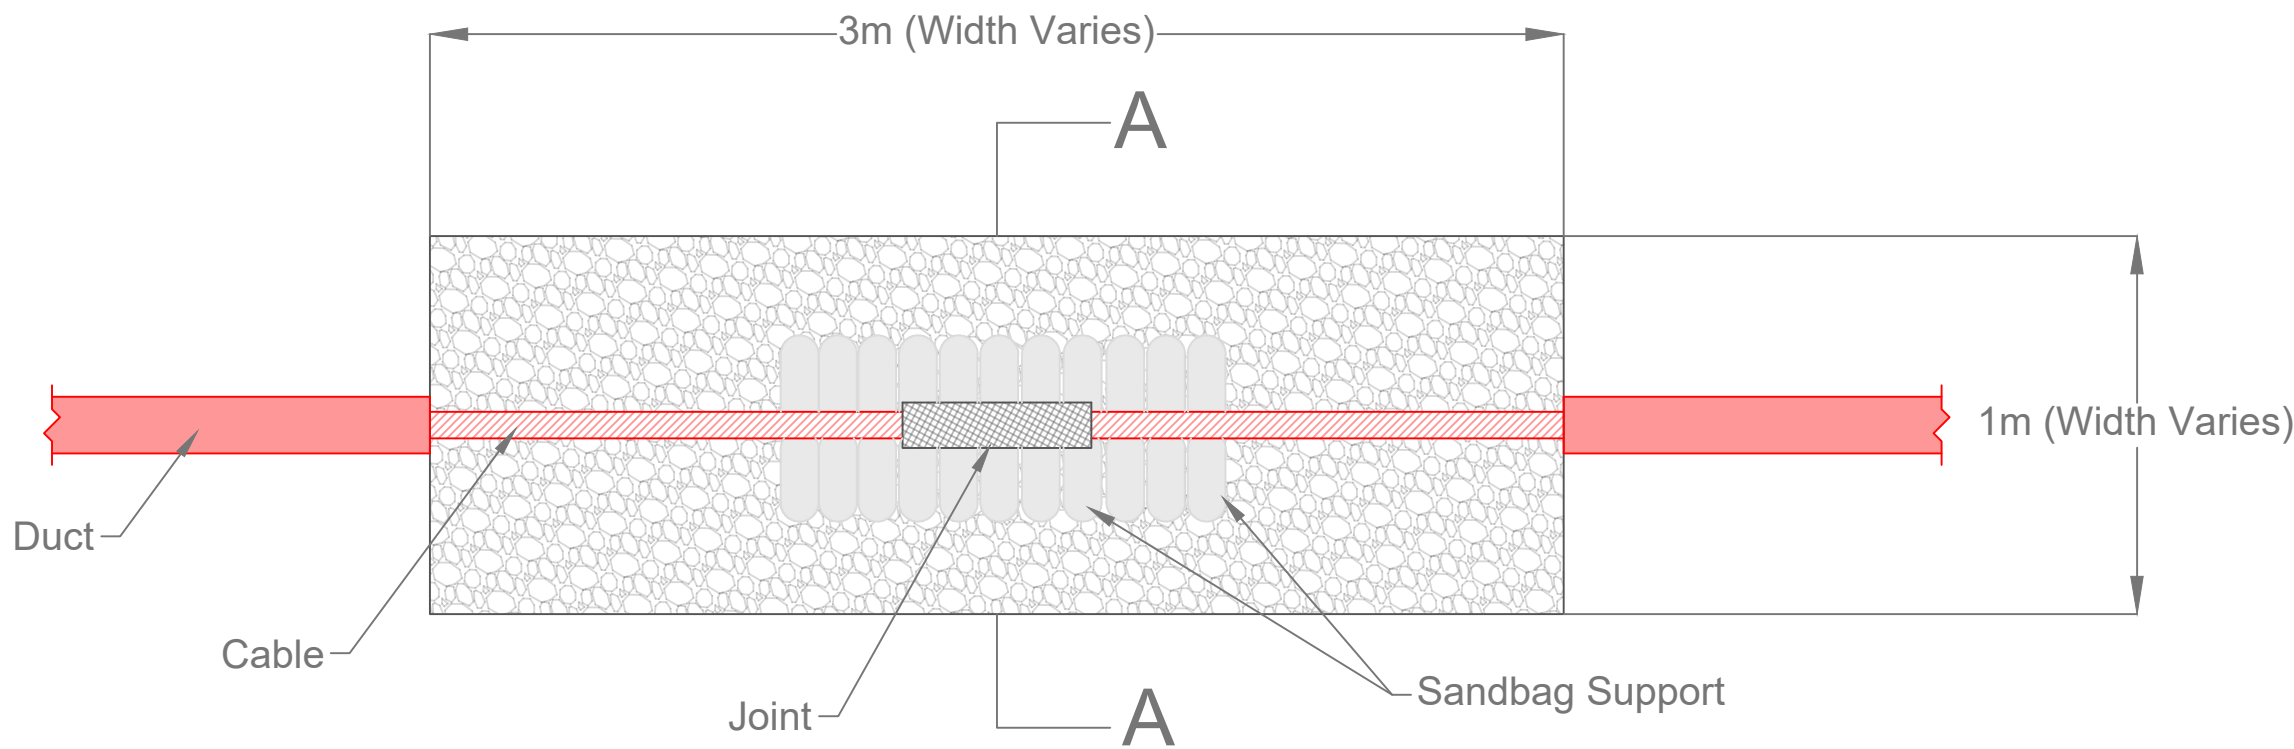

33kV IPP Wind Farm Pull Pit - Plan

SCALE 1:30

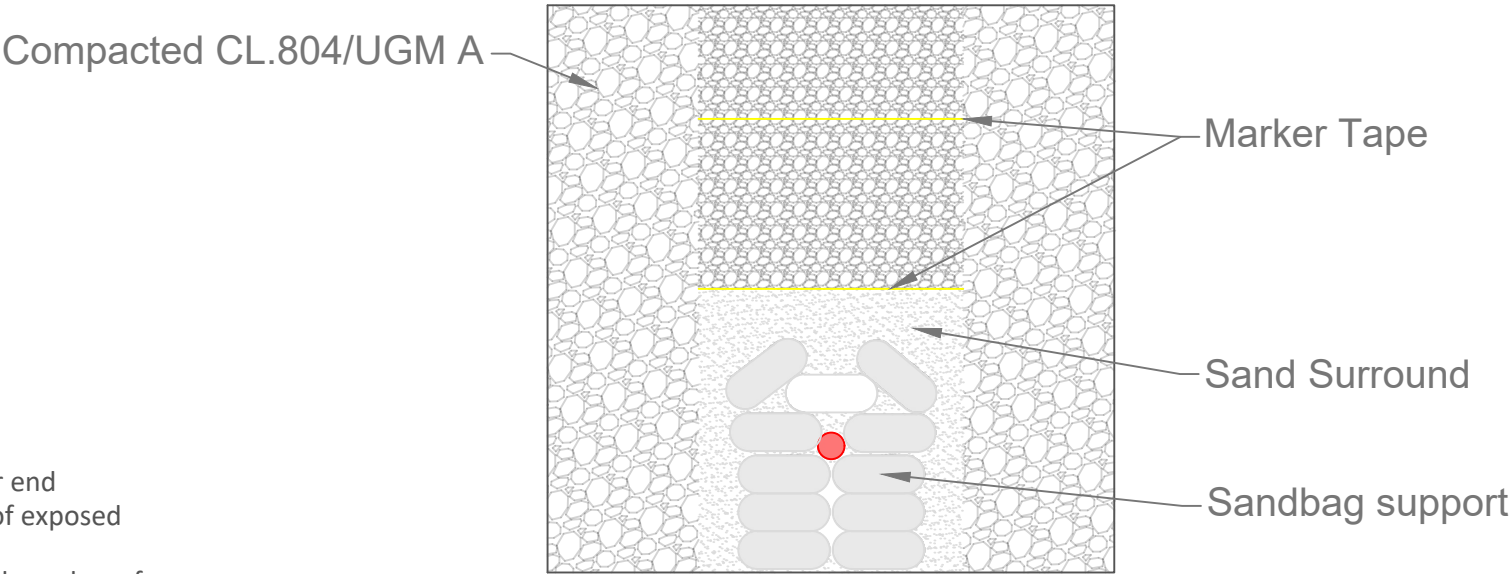

33kV IPP Wind Farm Pull Pit - Cross Section A-A

SCALE 1:20

- Note:
- Access provided via ramped excavation at either end
 - Cable/joint to be fully supported for full length of exposed section
 - Depth/width varies depending on conditions and number of cables/ducts
 - Open ducts to be fully sealed
 - Sump to be provided to allow for dewatering

NOTES										ENGINEER		CLIENT		PROJECT	
										AFRY AFRY Ireland Ltd. The Hyde Building, The Park, Carrickmines, D18VC44 Ireland Tel. +353 (0) 1 845 5031				MEENBOG WIND FARM	
DRAWN BY		DATE		PAPER SIZE		SCALE		TYPICAL PULL PIT DETAILS		REVISION A					
R.HUGHES		09/06/2026		A3		1:20									
CHECKED AND APPROVED		DATE		STATUS		DRAWING NUMBER									
M. BROWNE		09/06/2026		PROSPECTIVE		MNBG d050.1.2									
REV	DATE	DRAWN BY	CHECKED BY	DETAILS											