


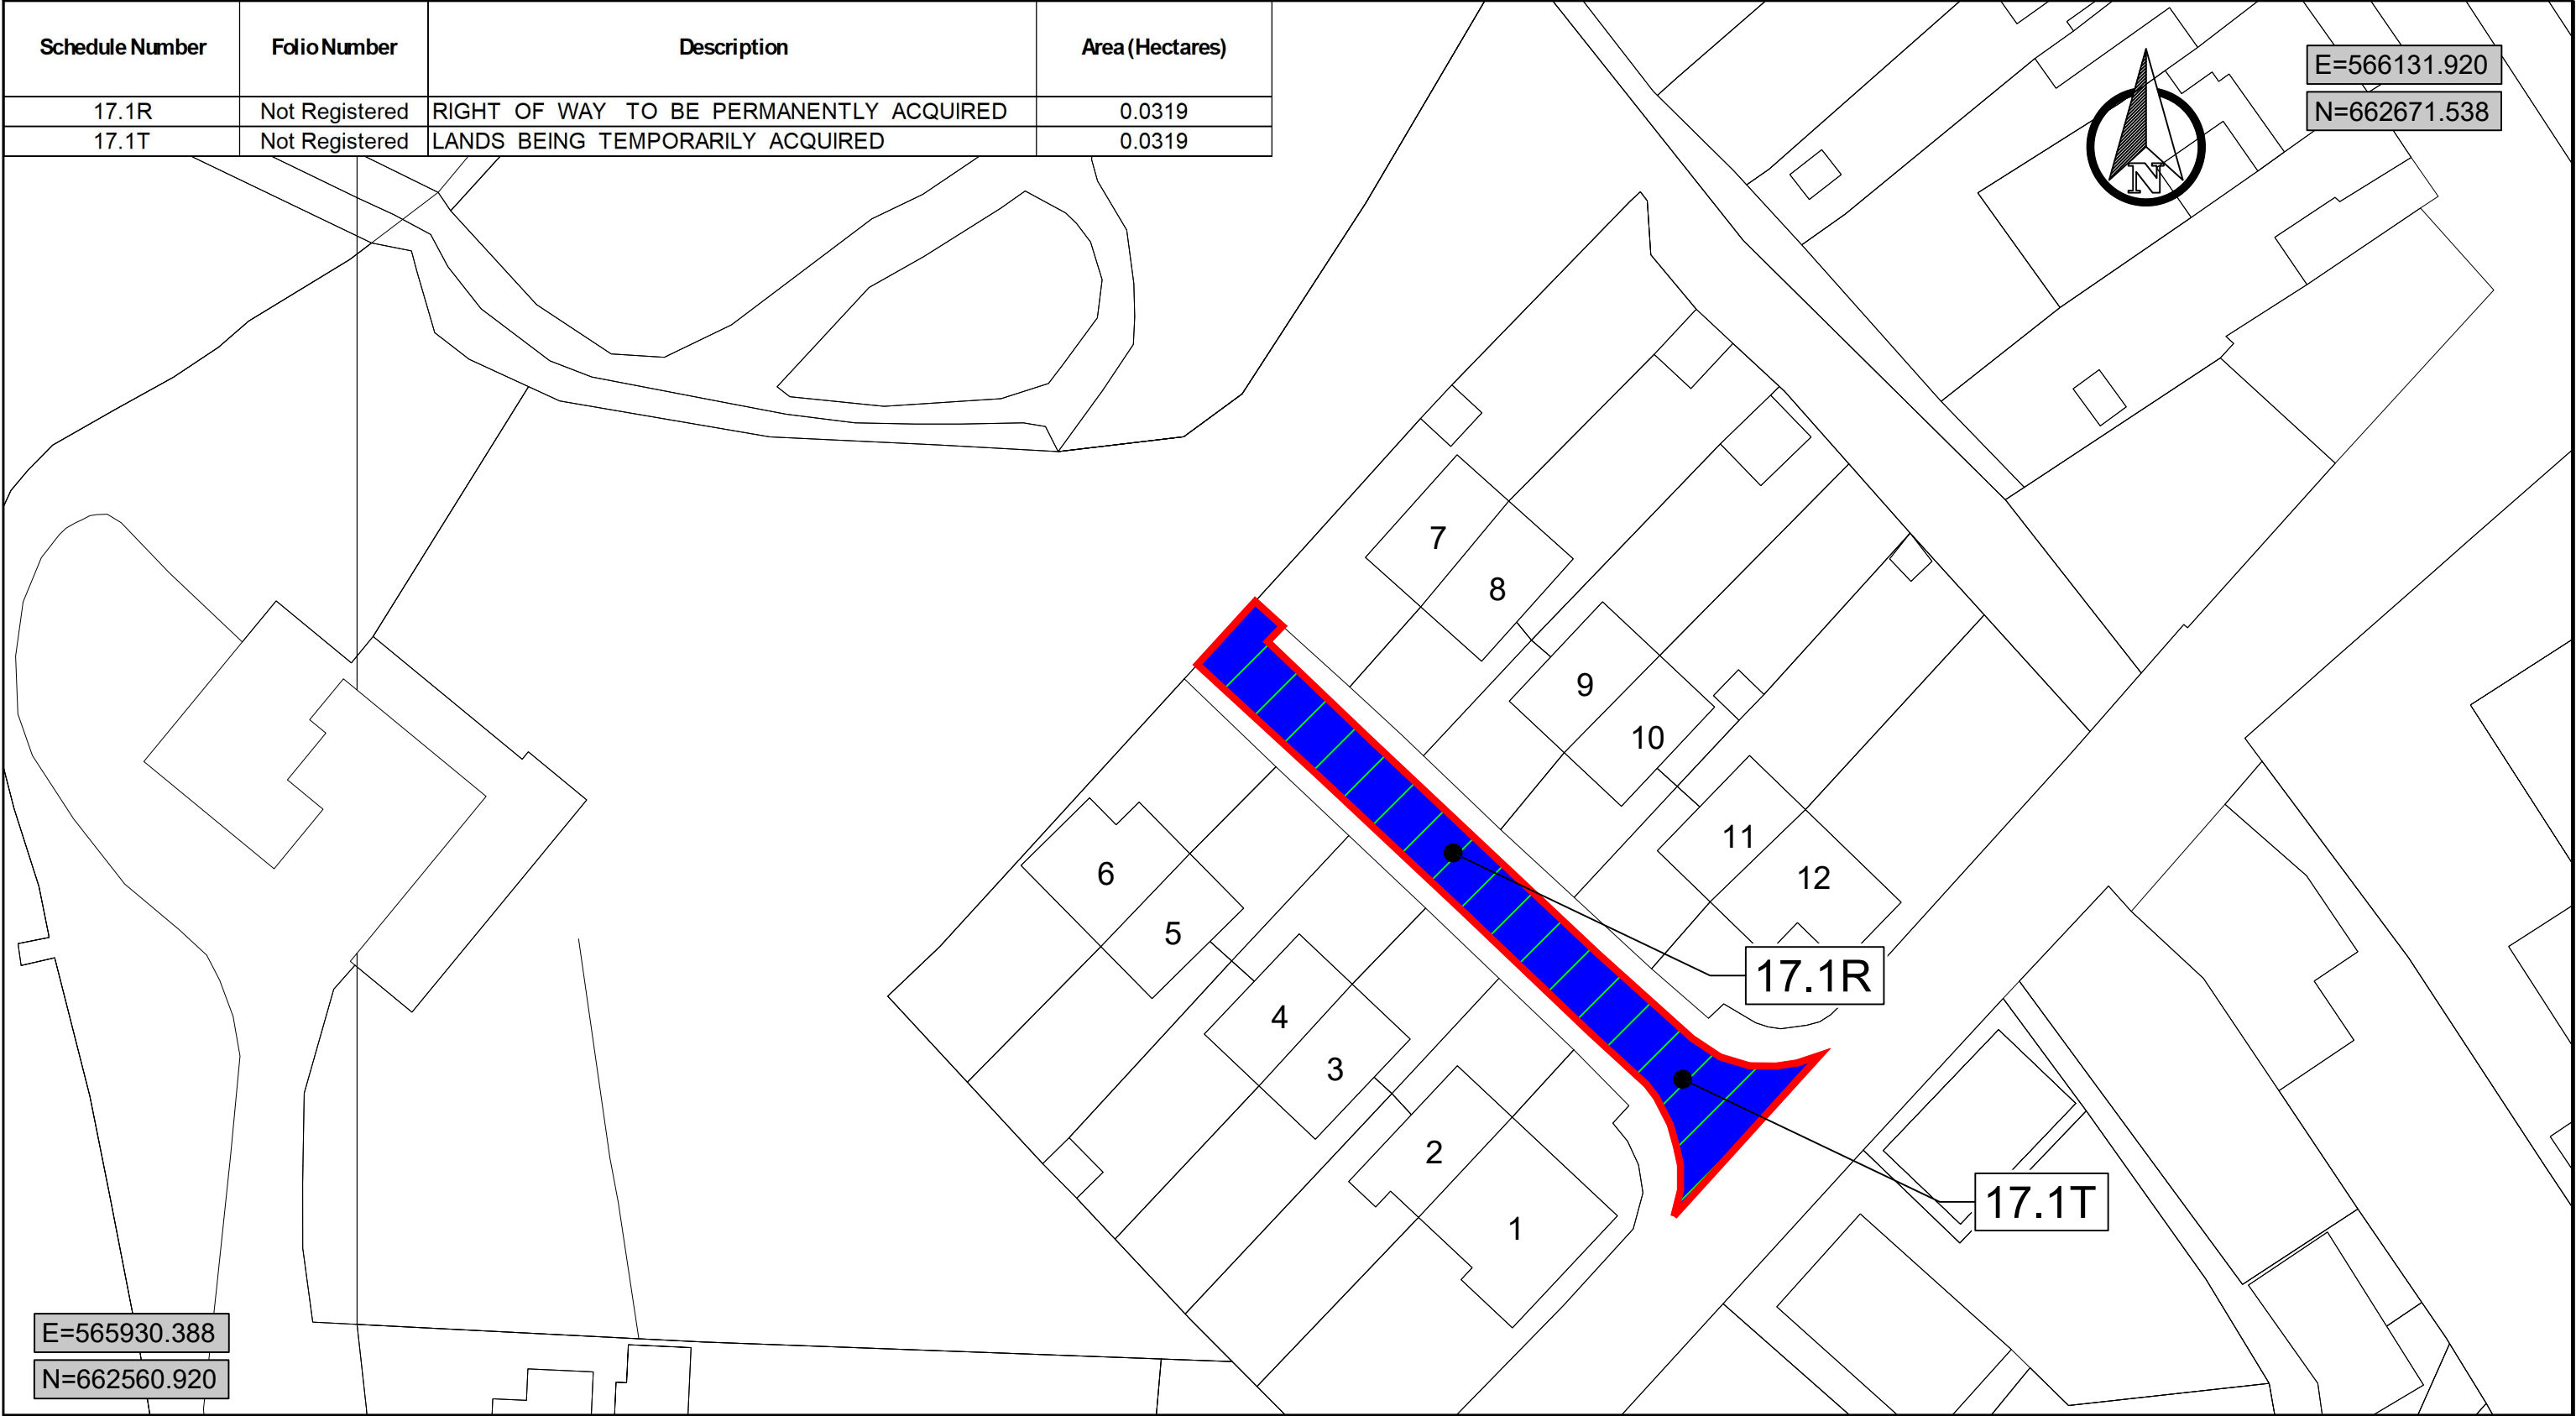

Legend:



LANDS BEING PERMANENTLY ACQUIRED



LANDS BEING TEMPORARILY ACQUIRED



RIGHT OF WAY TO BE PERMANENTLY ACQUIRED



WAYLEAVE TO BE PERMANENTLY ACQUIRED

©National Mapping Division of Tailte Éireann. All rights reserved.
Licence Number **CYAL50511180**



COMHAIRLE CATHRACH & CONTAE LUIMNIGH
LIMERICK CITY & COUNTY COUNCIL

Patricia Liddy
Director of
Services, Transportation, Mobility,
& Public Realm

Sinéad Kennedy
A/Senior Engineer,
CFRAMs

Corporate Headquarters,
Limerick City and County
Council, Merchants Quay,
Limerick
www.limerick.ie



Project: Castleconnell Flood Relief Scheme		Date: June 2026	
Title: Compulsory Purchase Order Landowner 17		Drawn by: DO	
Owners or Reputed Owners: Unknown, Tommy Gammell		Checked: WS	
Filename: 19104-JBAI-XX-XX-DR-Z-03417	Dwg No: CPO-17	Approved: RK	
Project No: 19104	Scale: 1:500 @ A3	Status: A1	Rev: 1