


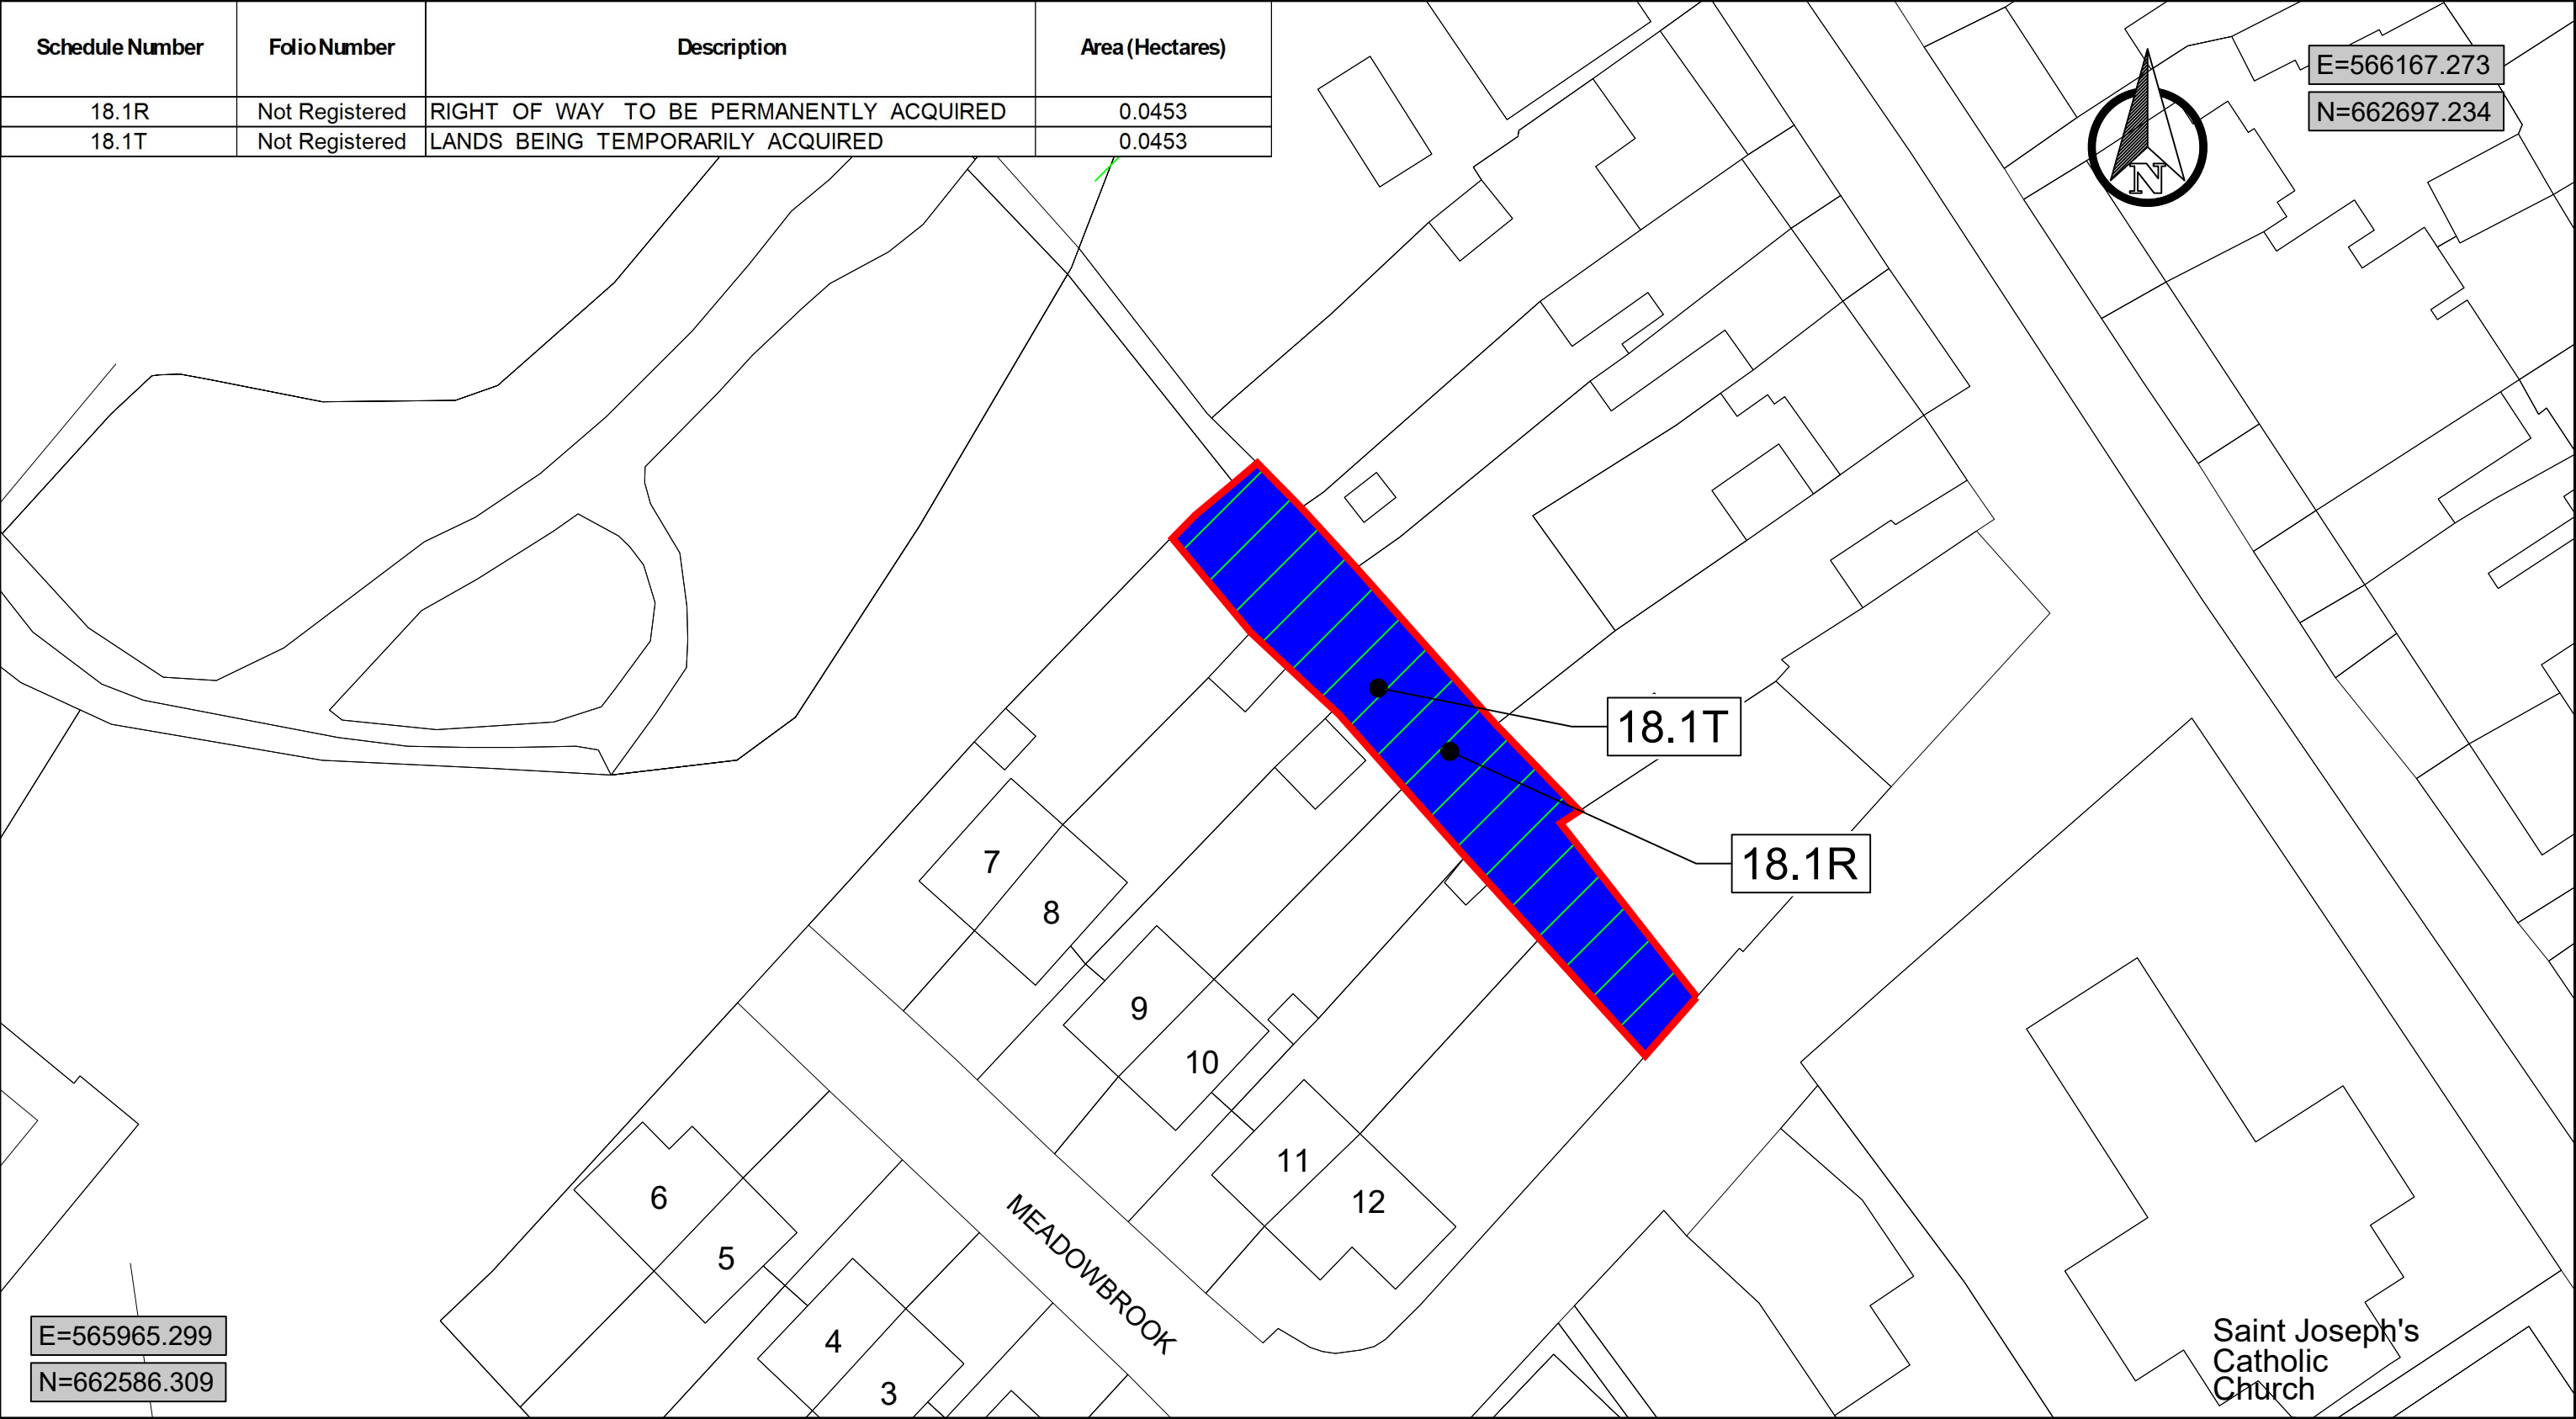

Legend:

- LANDS BEING PERMANENTLY ACQUIRED
[X.XP]
- LANDS BEING TEMPORARILY ACQUIRED
[X.XT]
- RIGHT OF WAY TO BE PERMANENTLY ACQUIRED
[X.XR]
- WAYLEAVE TO BE PERMANENTLY ACQUIRED
[X.XW]

©National Mapping Division of Tailte Éireann. All rights reserved.
Licence Number **CYAL50511180**



COMHAIRLE CATHRACH & CONTAE LUIMNIGH
LIMERICK CITY & COUNTY COUNCIL

Patricia Liddy
Director of
Services, Transportation, Mobility,
& Public Realm

Sinéad Kennedy
A/Senior Engineer,
CFRAMs

Corporate Headquarters,
Limerick City and County
Council, Merchants Quay,
Limerick
www.limerick.ie

Project: Castleconnell Flood Relief Scheme			Date: June 2026
Title: Compulsory Purchase Order Landowner 18			Drawn by: DO
Owners or Reputed Owners: Unknown, Tommy Gammell			Checked: WS
Filename: 19104-JBAI-XX-XX-DR-Z-03418	Dwg No: CPO-18	Approved: RK	
Project No: 19104	Scale: 1:500 @ A3	Status: A1	Rev: 1