


Schedule Number	Folio Number	Description	Area (Hectares)
19.1W	Not Registered	WAYLEAVE TO BE PERMANENTLY ACQUIRED	0.0011
19.1R	Not Registered	RIGHT OF WAY TO BE PERMANENTLY ACQUIRED	0.0228
19.2R	Not Registered	RIGHT OF WAY TO BE PERMANENTLY ACQUIRED	0.0127
19.1T	Not Registered	LANDS BEING TEMPORARILY ACQUIRED	0.1124

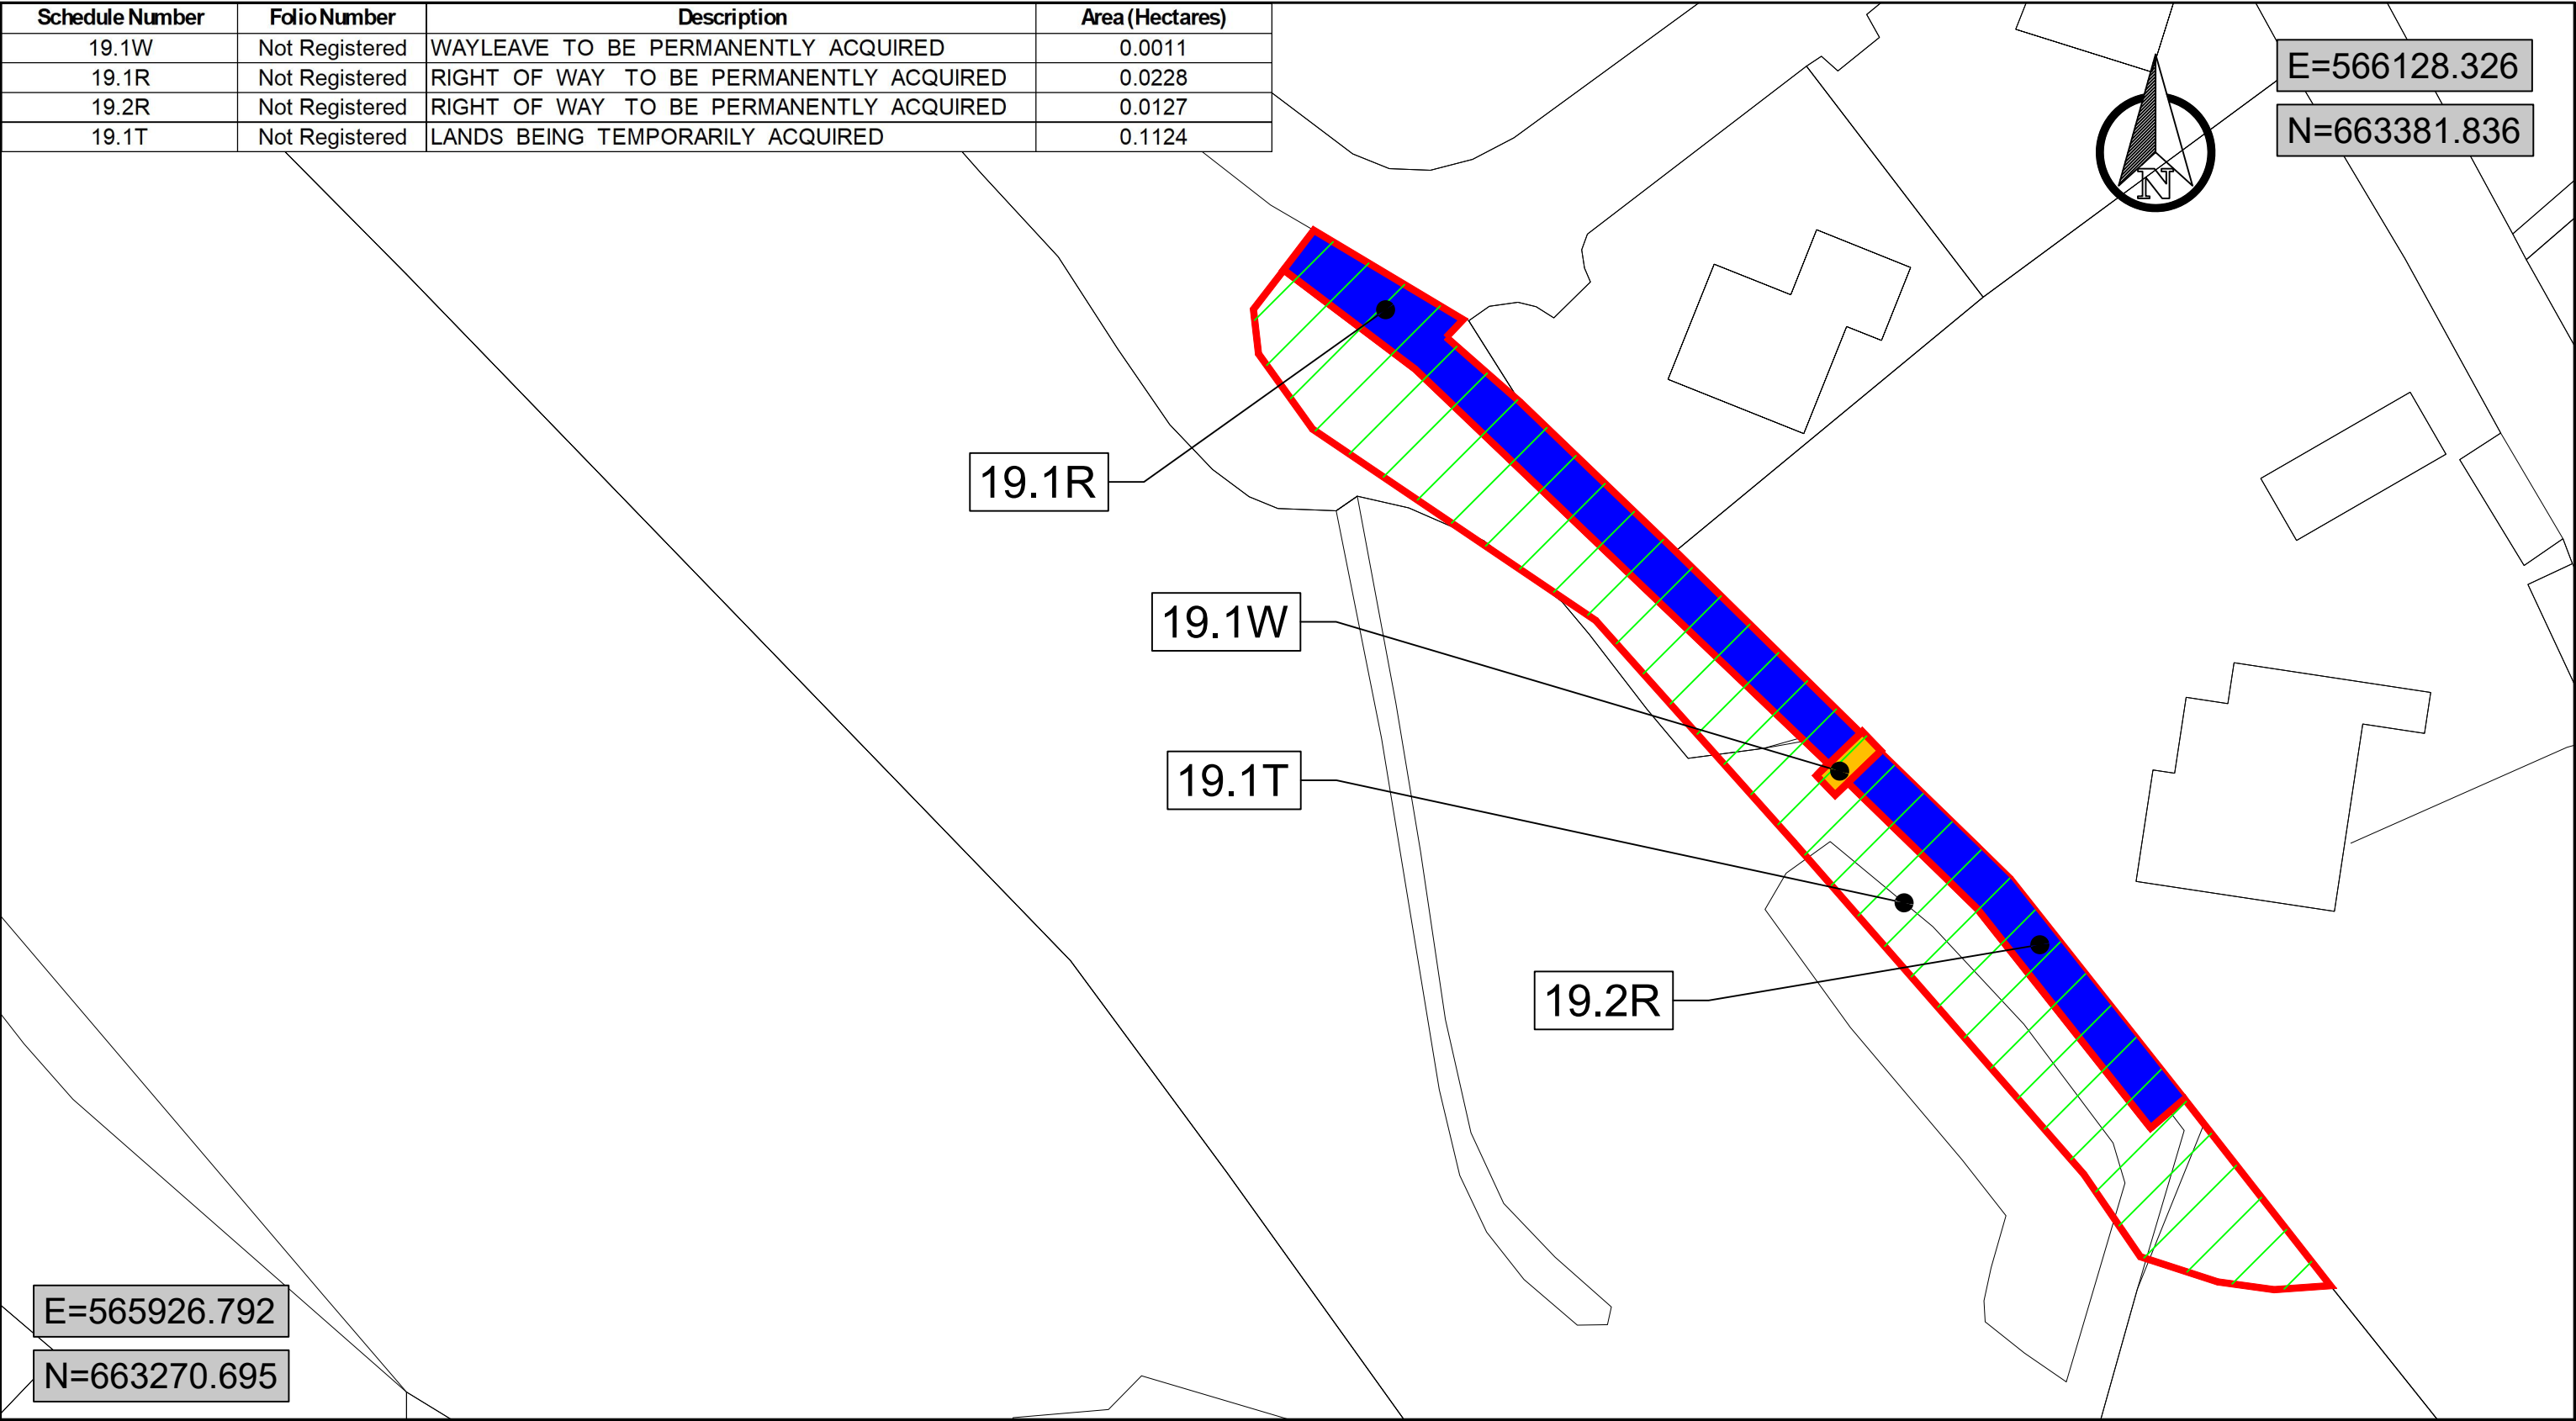

Legend:

	LANDS BEING PERMANENTLY ACQUIRED		LANDS BEING TEMPORARILY ACQUIRED		RIGHT OF WAY TO BE PERMANENTLY ACQUIRED		WAYLEAVE TO BE PERMANENTLY ACQUIRED
X.XP		X.XT		X.XR		X.XW	

©National Mapping Division of Tailte Éireann. All rights reserved.
Licence Number **CYAL50511180**

COMHAIRLE CATHRACH & CONTAE LUIMNIGH
LIMERICK CITY & COUNTY COUNCIL

Patricia Liddy
Director of
Services, Transportation, Mobility,
& Public Realm

Sinéad Kennedy
A/Senior Engineer,
CFRAMs

Corporate Headquarters,
Limerick City and County
Council, Merchants Quay,
Limerick
www.limerick.ie



Project: Castleconnell Flood Relief Scheme		Date: June 2026	
Title: Compulsory Purchase Order Landowner 19		Drawn by: DO	
Owners or Reputed Owners: Electricity Supply Board, Unknown		Checked: WS	
Filename: 19104-JBAI-XX-XX-DR-Z-03419	Dwg No: CPO-19	Approved: RK	
Project No: 19104	Scale: 1:500 @ A3	Status: A1	Rev: 1