

CASTLECONNELL FLOOD RELIEF SCHEME, LIMERICK

June 2026

Compulsory Purchase Order

Client: Limerick City & County Council

Consultant: Egis Engineering Ireland & JBA Consulting



OPW

Oifig na
nOibreacha Poiblí
Office of Public Works



Rialtas na
hÉireann
Government
of Ireland

Tionscadal Éireann
Project Ireland
2040




Comhairle Cathrach
& Contae **Luimnigh**

Limerick City
& County Council

 **egis**

JBA
consulting

Rev: 1

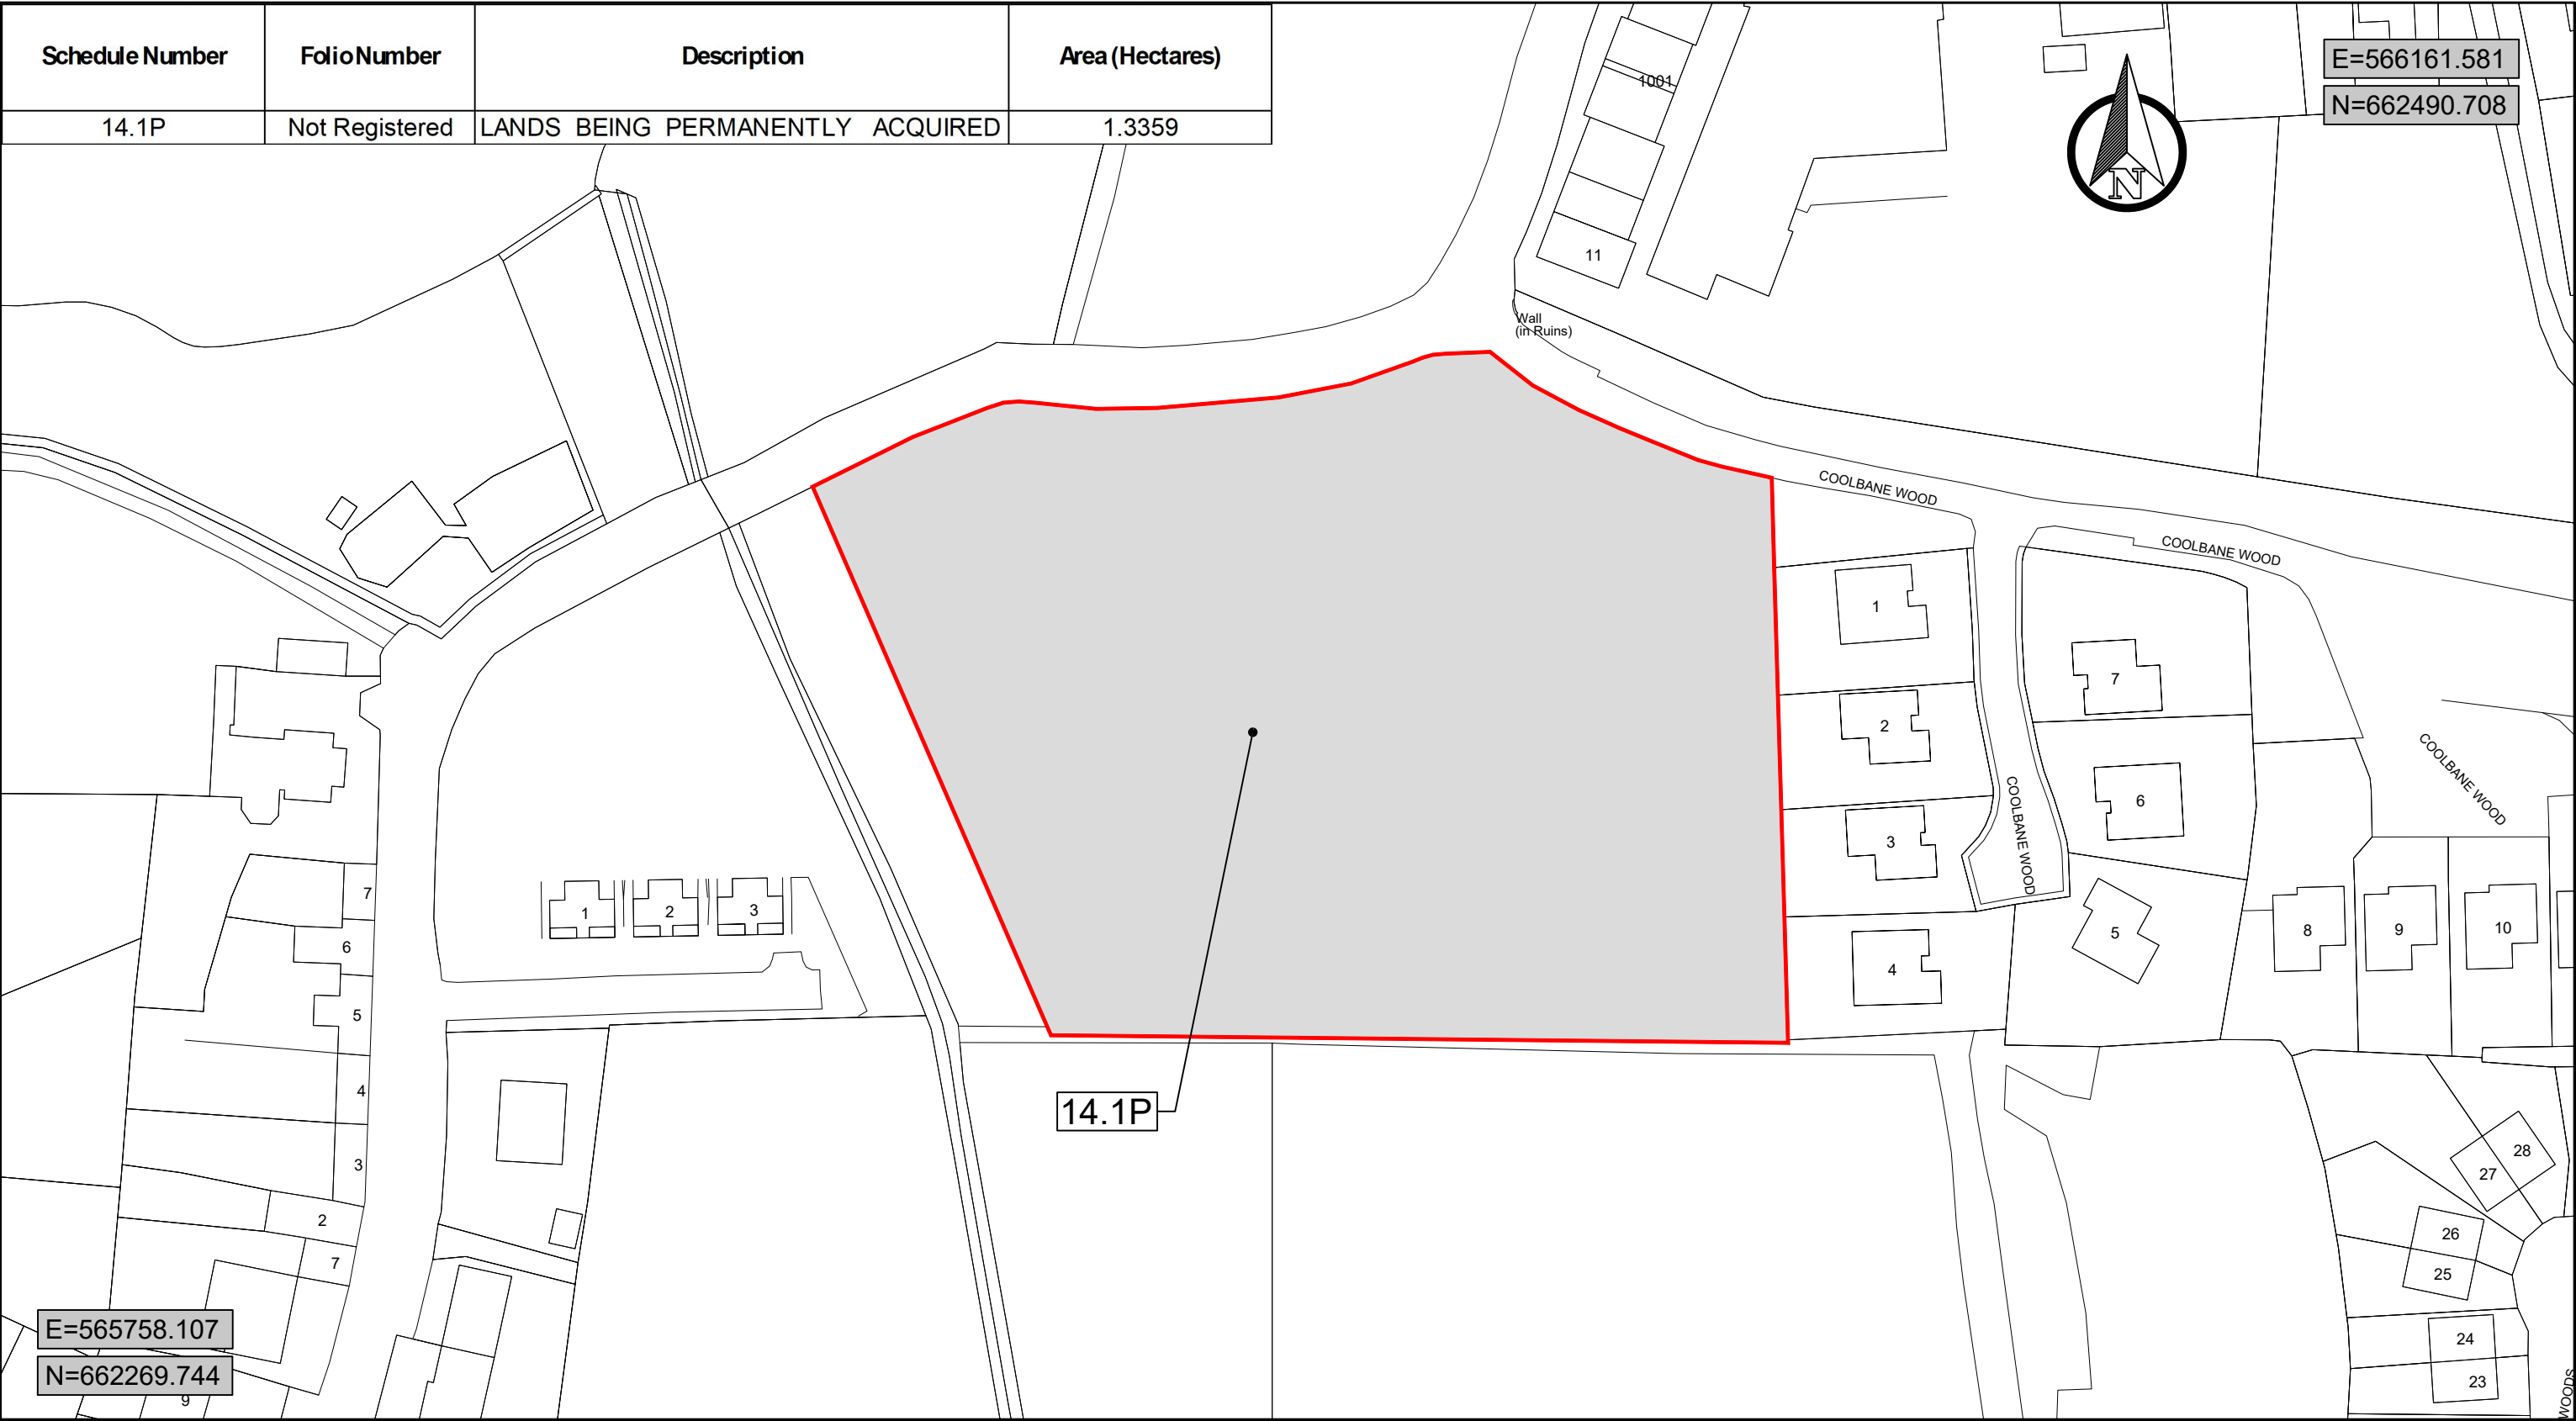

Legend:



X.XP

LANDS BEING PERMANENTLY ACQUIRED



X.XT

LANDS BEING TEMPORARILY ACQUIRED



X.XR

RIGHT OF WAY TO BE PERMANENTLY ACQUIRED



X.XW

WAYLEAVE TO BE PERMANENTLY ACQUIRED

©National Mapping Division of Tailte Éireann. All rights reserved.
Licence Number **CYAL50511180**



Comhairle Cathrach & Contae Luimnigh

Limerick City & County Council

COMHAIRLE CATHRACH & CONTAE LUIMNIGH

LIMERICK CITY & COUNTY COUNCIL

Patricia Liddy

Director of Services,Transportation,Mobility, & Public Realm

Sinéad Kennedy

A/Senior Engineer, CFRAMs

Corporate Headquarters, Limerick City and County Council, Merchants Quay, Limerick

www.limerick.ie

Project: Castleconnell Flood Relief Scheme			Date: June 2026
Title: Compulsory Purchase Order Landowner 14			Drawn by: DO
Owners or Reputed Owners: Norman Birdthistle, Shirley Birdthistle			Checked: WS
Filename: 19104-JBAI-XX-XX-DR-Z-03414		Dwg No: CPO-14	Approved: RK
Project No: 19104	Scale: 1:1000 @ A3	Status: A1	Rev: 1