

CASTLECONNELL FLOOD RELIEF SCHEME, LIMERICK

June 2026

Compulsory Purchase Order

Client: Limerick City & County Council

Consultant: Egis Engineering Ireland & JBA Consulting



OPW Oifig na
nOibreacha Poiblí
Office of Public Works



Rialtas na
hÉireann
Government
of Ireland

Tionscadal Éireann
Project Ireland
2040




Comhairle Cathrach
& Contae **Luimnigh**
Limerick City
& County Council

 **egis**



Rev: 1

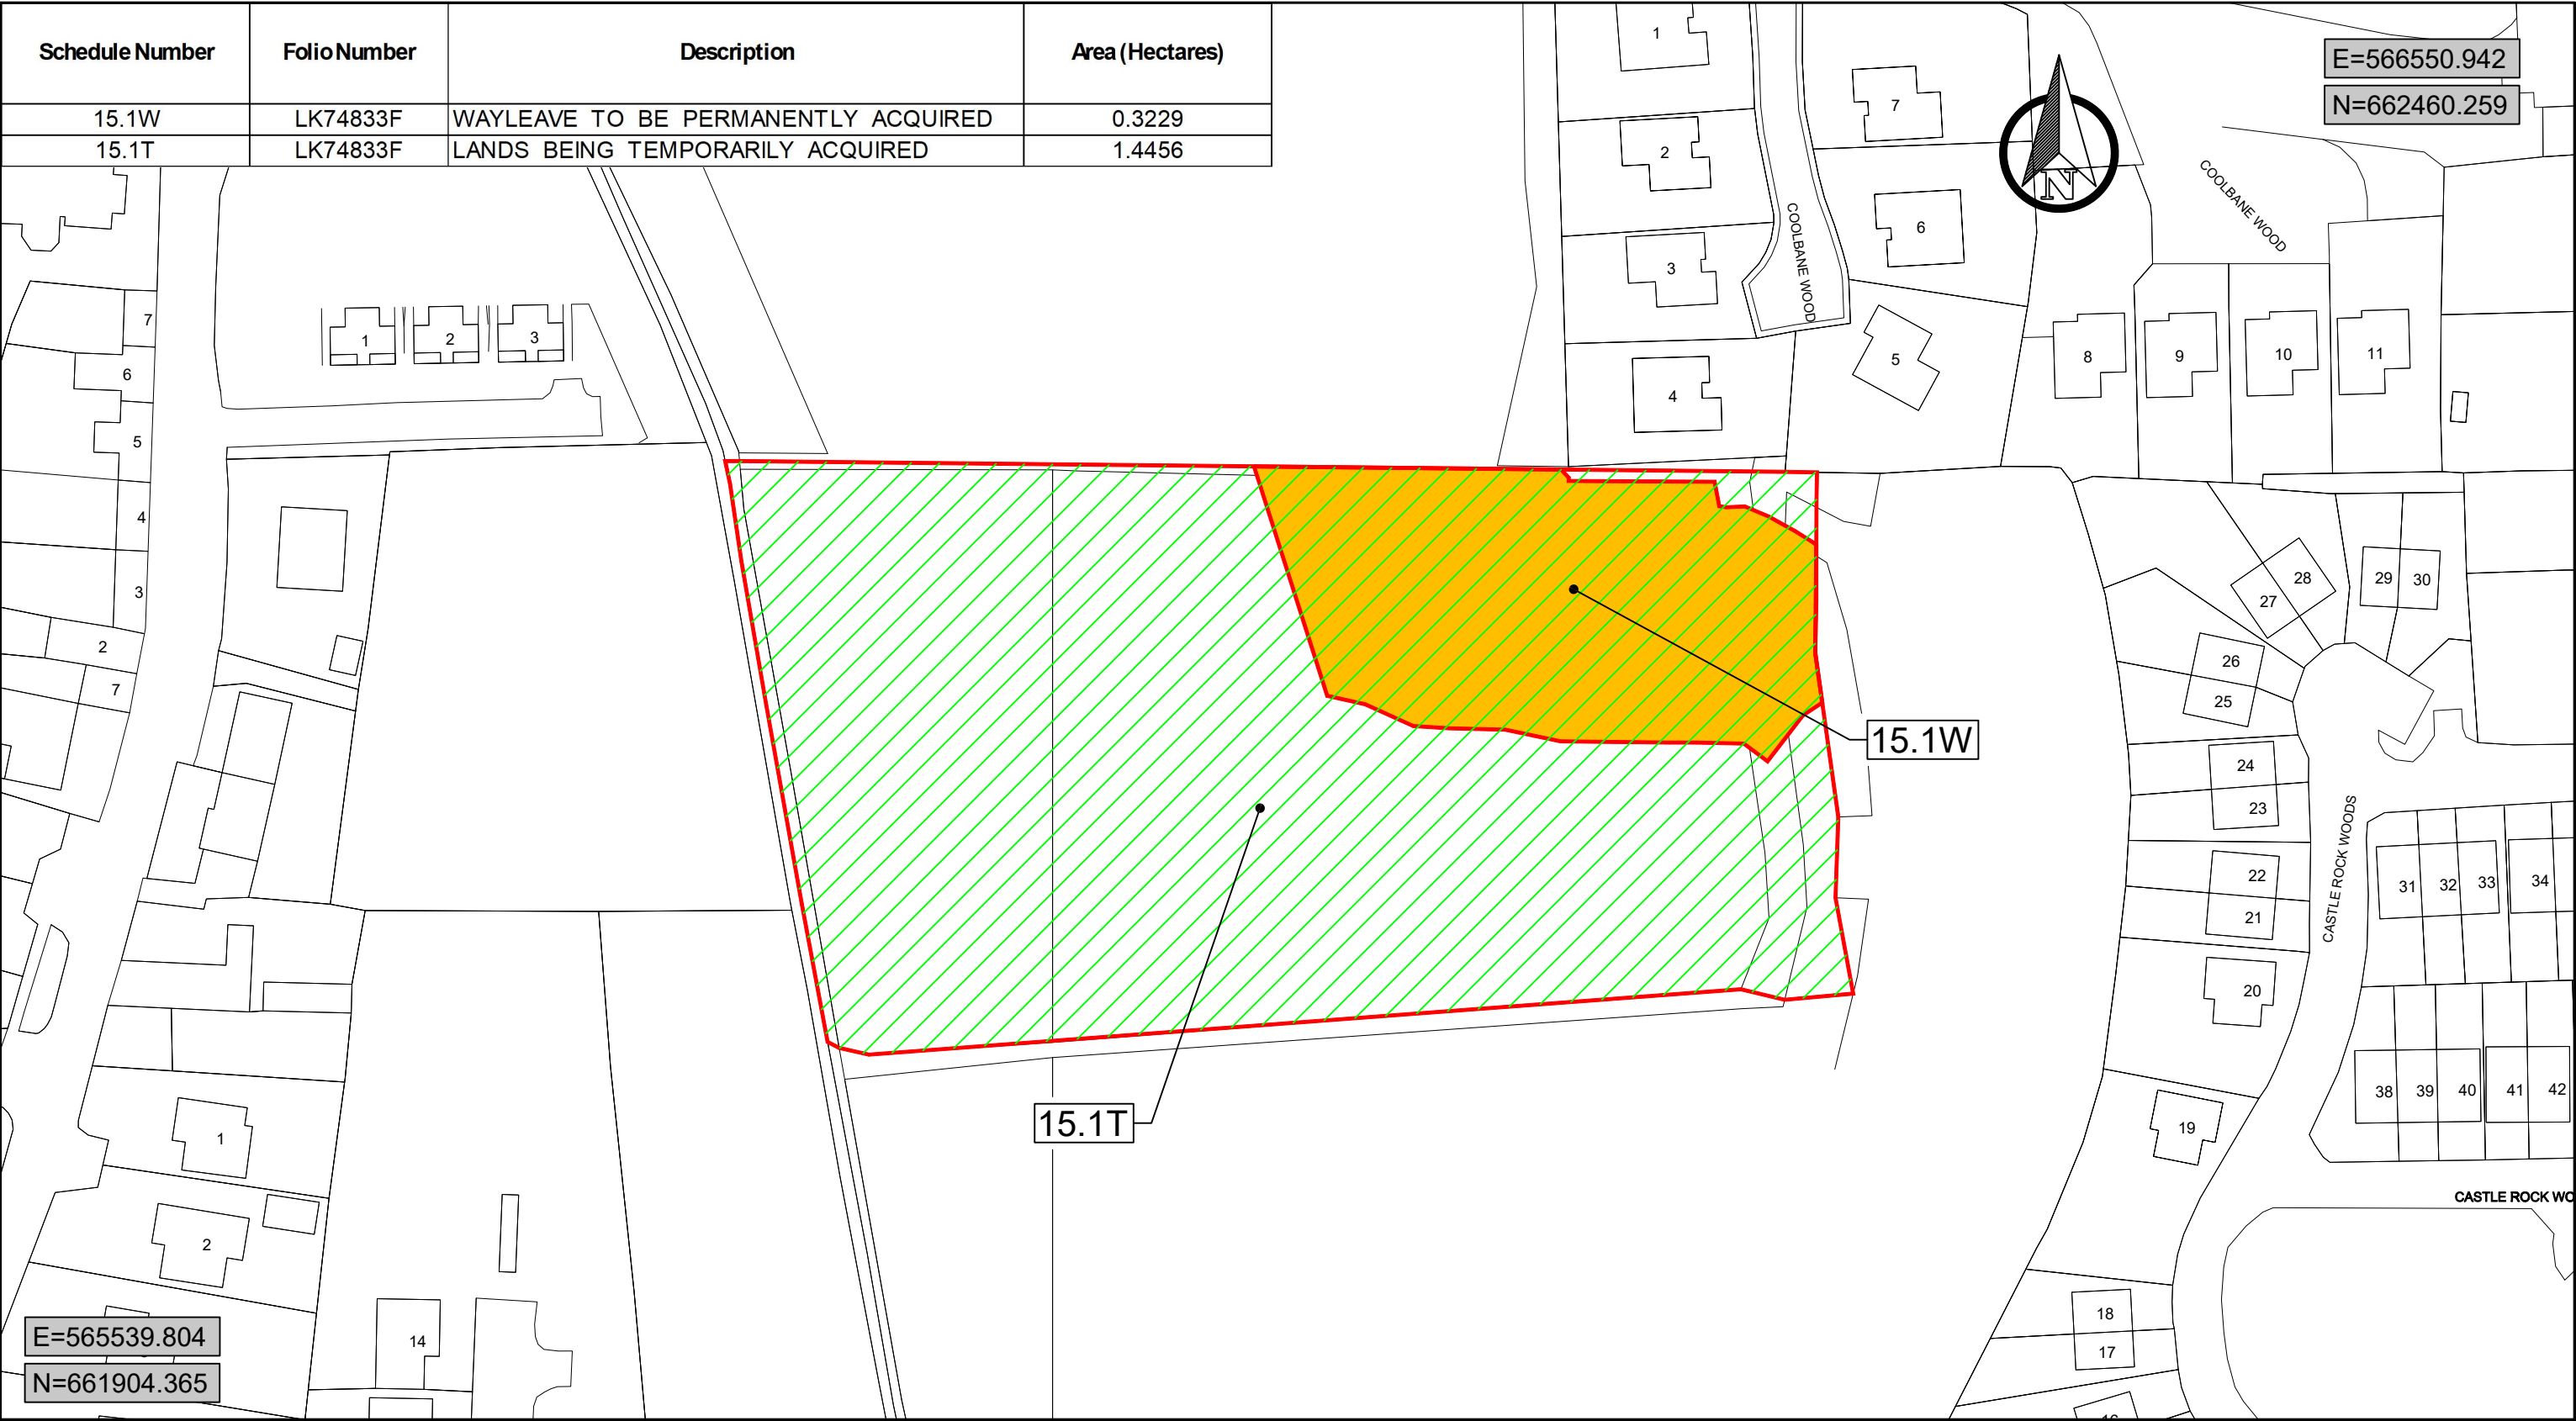

Legend:

- LANDS BEING PERMANENTLY ACQUIRED
X.XP
- LANDS BEING TEMPORARILY ACQUIRED
X.XT
- RIGHT OF WAY TO BE PERMANENTLY ACQUIRED
X.XR
- WAYLEAVE TO BE PERMANENTLY ACQUIRED
X.XW

©National Mapping Division of Tailte Éireann. All rights reserved.
Licence Number **CYAL50511180**



COMHAIRLE CATHRACH & CONTAE LUIMNIGH
LIMERICK CITY & COUNTY COUNCIL

Patricia Liddy
Director of
Services,Transportation,Mobility,
& Public Realm

Sinéad Kennedy
A/Senior Engineer,
CFRAMs

Corporate Headquarters,
Limerick City and County
Council, Merchants Quay,
Limerick
www.limerick.ie

Project: Castleconnell Flood Relief Scheme			Date: June 2026
Title: Compulsory Purchase Order Landowner 15			Drawn by: DO
Owners or Reputed Owners: Wildeborn Ltd			Checked: WS
Filename: 19104-JBAI-XX-XX-DR-Z-03415	Dwg No: CPO-15	Approved: RK	
Project No: 19104	Scale: 1:1000 @ A3	Status: A1	Rev: 1