

CASTLECONNELL FLOOD RELIEF SCHEME, LIMERICK

June 2026

Compulsory Purchase Order

Client: Limerick City & County Council

Consultant: Egis Engineering Ireland & JBA Consulting



OPW Oifig na
nOibreacha Poiblí
Office of Public Works



Rialtas na
hÉireann
Government
of Ireland

Tionscadal Éireann
Project Ireland
2040




Comhairle Cathrach
& Contae **Luimnigh**
Limerick City
& County Council

 **egis**



Director General _____

Senior Executive Officer _____

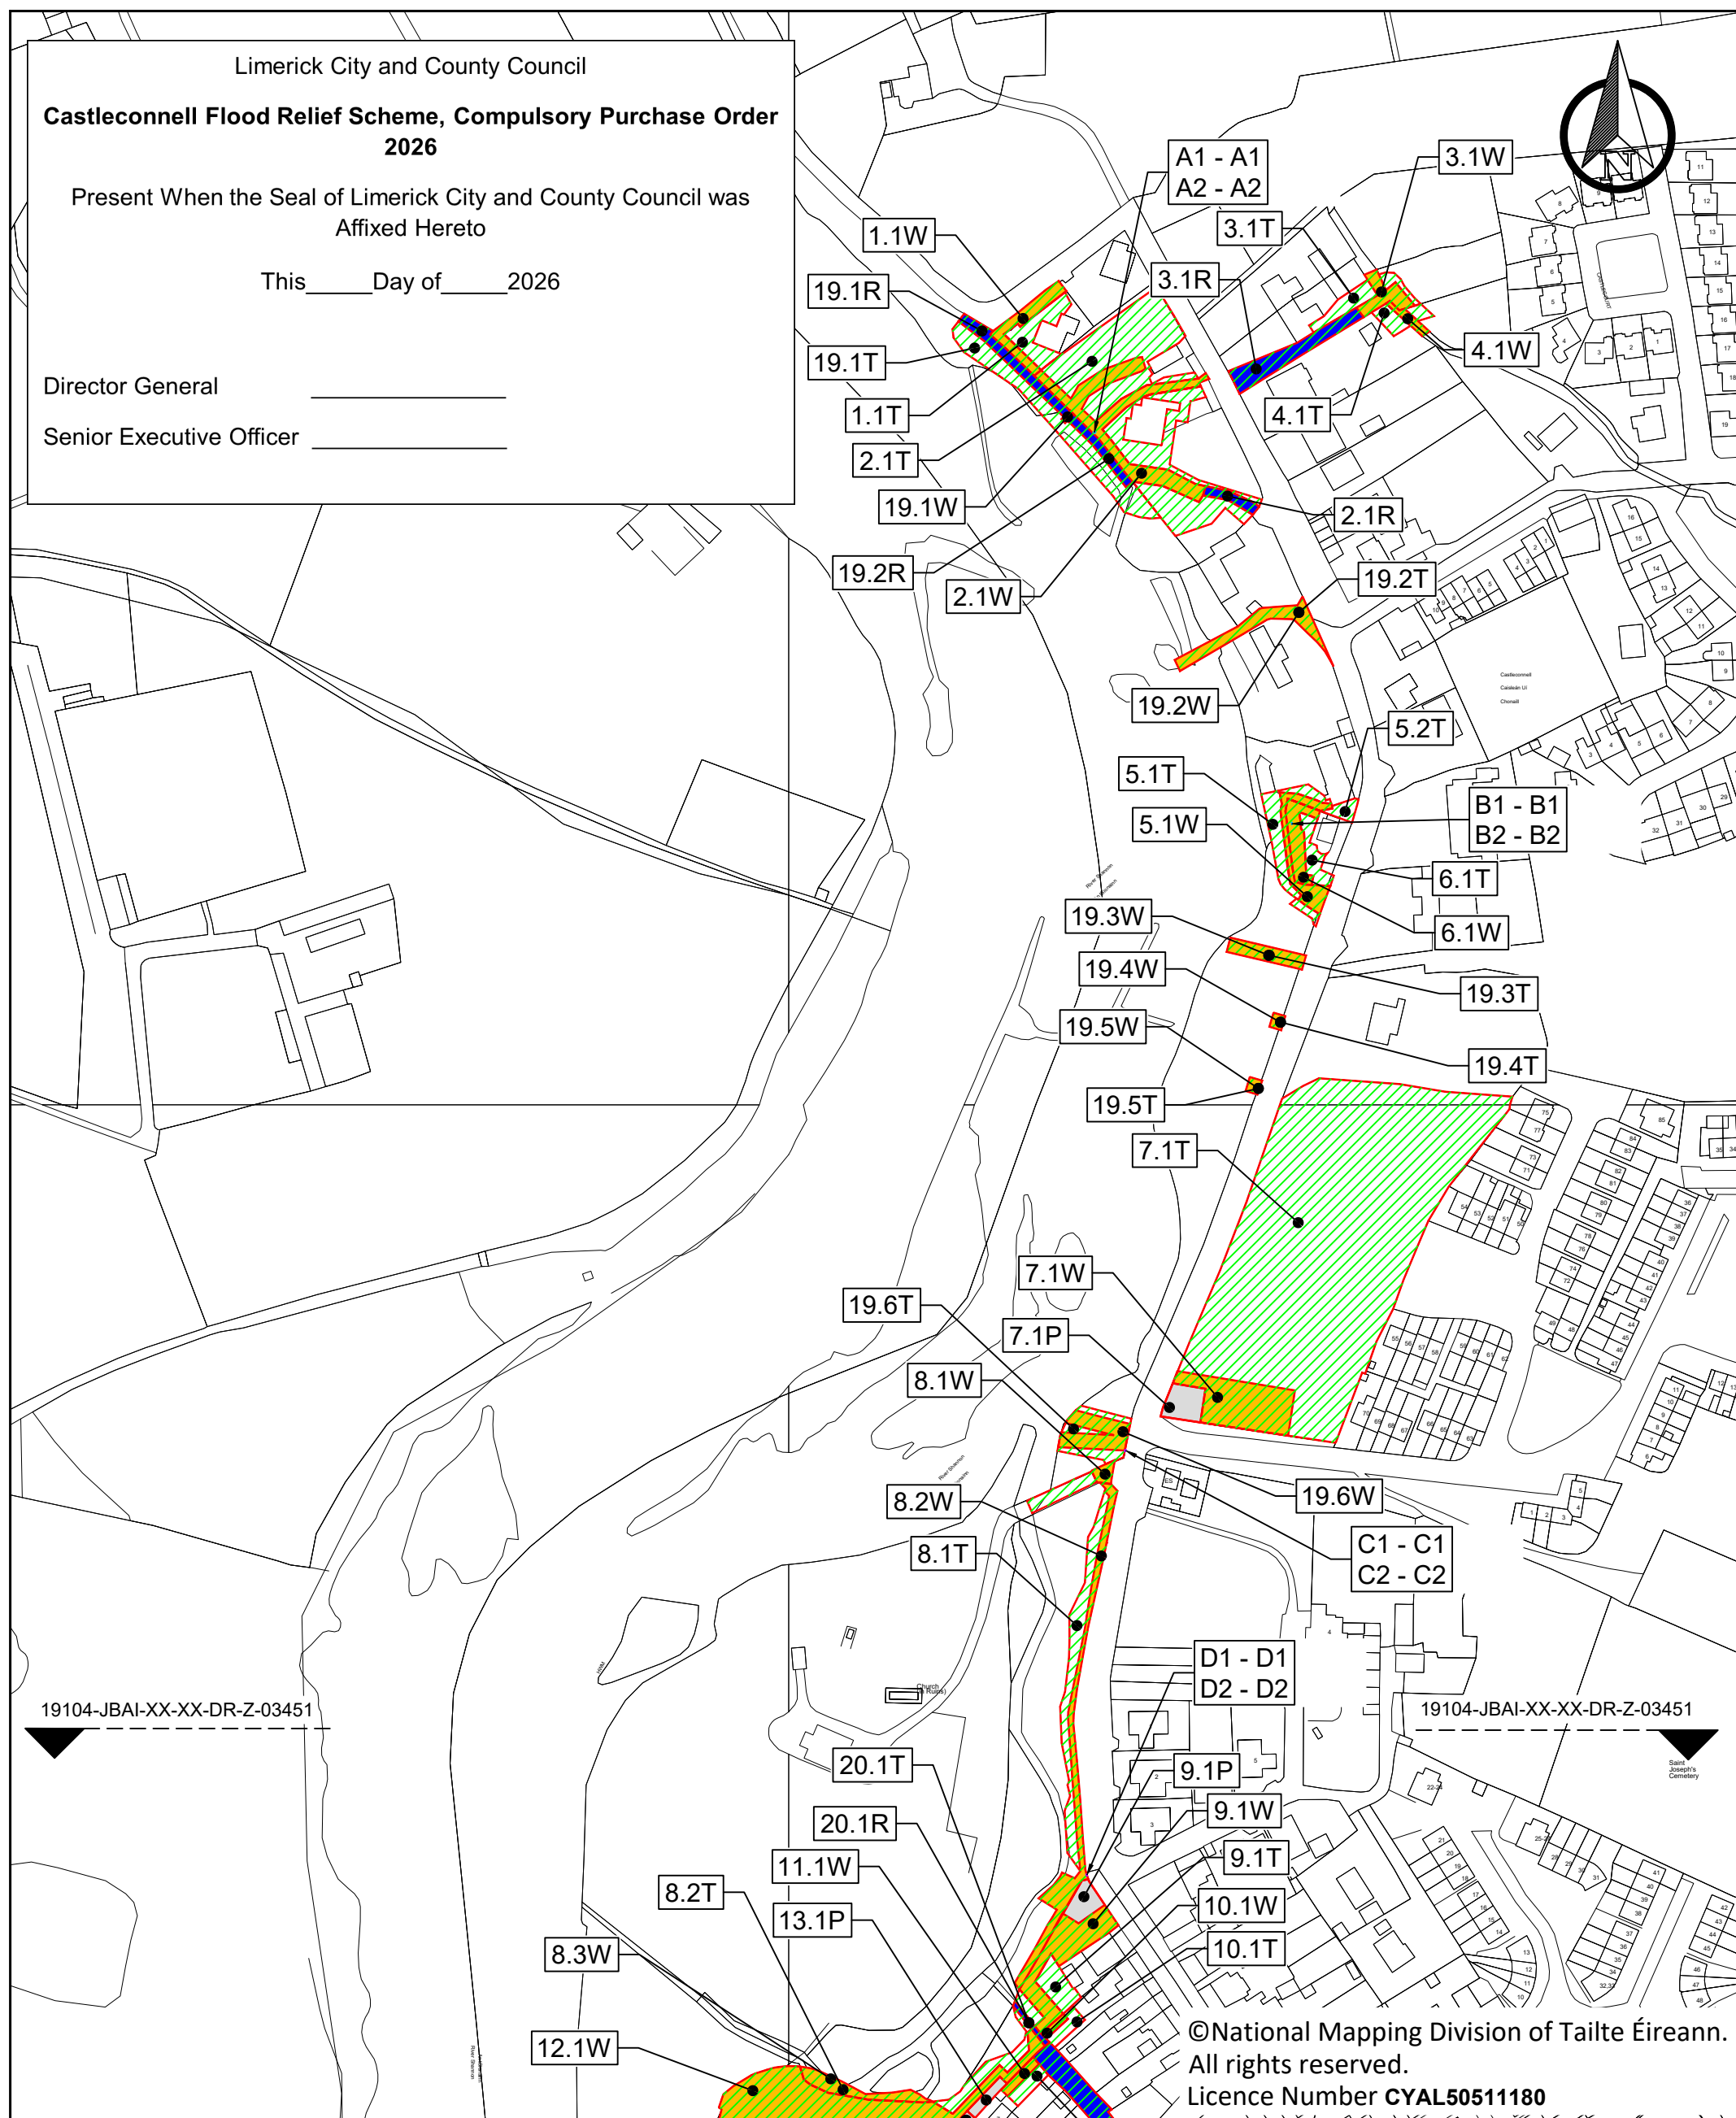

Rev:	1
------	---

Schedule Number	FolioNumber	Description	Area (Hectares)
3.1W	Not Registered	WAYLEAVE TO BE PERMANENTLY ACQUIRED	0.0174
3.1R	Not Registered	RIGHT OF WAY TO BE PERMANENTLY ACQUIRED	0.0380
3.1T	Not Registered	LANDS BEING TEMPORARILY ACQUIRED	0.0786



E=566257.035

N=663437.157



Legend:

	LANDS BEING PERMANENTLY ACQUIRED		LANDS BEING TEMPORARILY ACQUIRED		RIGHT OF WAY TO BE PERMANENTLY ACQUIRED		WAYLEAVE TO BE PERMANENTLY ACQUIRED
X.XP		X.XT		X.XR		X.XW	

©National Mapping Division of Tailte Éireann. All rights reserved.
Licence Number **CYAL50511180**



COMHAIRLE CATHRACH & CONTAE LUIMNIGH
LIMERICK CITY & COUNTY COUNCIL

Patricia Liddy
Director of
Services,Transportation,Mobility,
& Public Realm

Sinéad Kennedy
A/Senior Engineer,
CFRAMs

Corporate Headquarters,
Limerick City and County
Council, Merchants Quay,
Limerick
www.limerick.ie



Project: Castleconnell Flood Relief Scheme			Date: June 2026
Title: Compulsory Purchase Order Landowner 3			Drawn by: DO
Owners or Reputed Owners: St. John Dundon			Checked: WS
Filename: 19104-JBAI-XX-XX-DR-Z-03403	Dwg No: CPO-03		Approved: RK
Project No: 19104	Scale: 1:500 @ A3	Status: A1	Rev: 1