

CASTLECONNELL FLOOD RELIEF SCHEME, LIMERICK

June 2026

Compulsory Purchase Order

Client: Limerick City & County Council

Consultant: Egis Engineering Ireland & JBA Consulting



OPW Oifig na
nOibreacha Poiblí
Office of Public Works



Rialtas na
hÉireann
Government
of Ireland

Tionscadal Éireann
Project Ireland
2040




Comhairle Cathrach
& Contae **Luimnigh**
Limerick City
& County Council

 **egis**




Director General _____

Senior Executive Officer _____

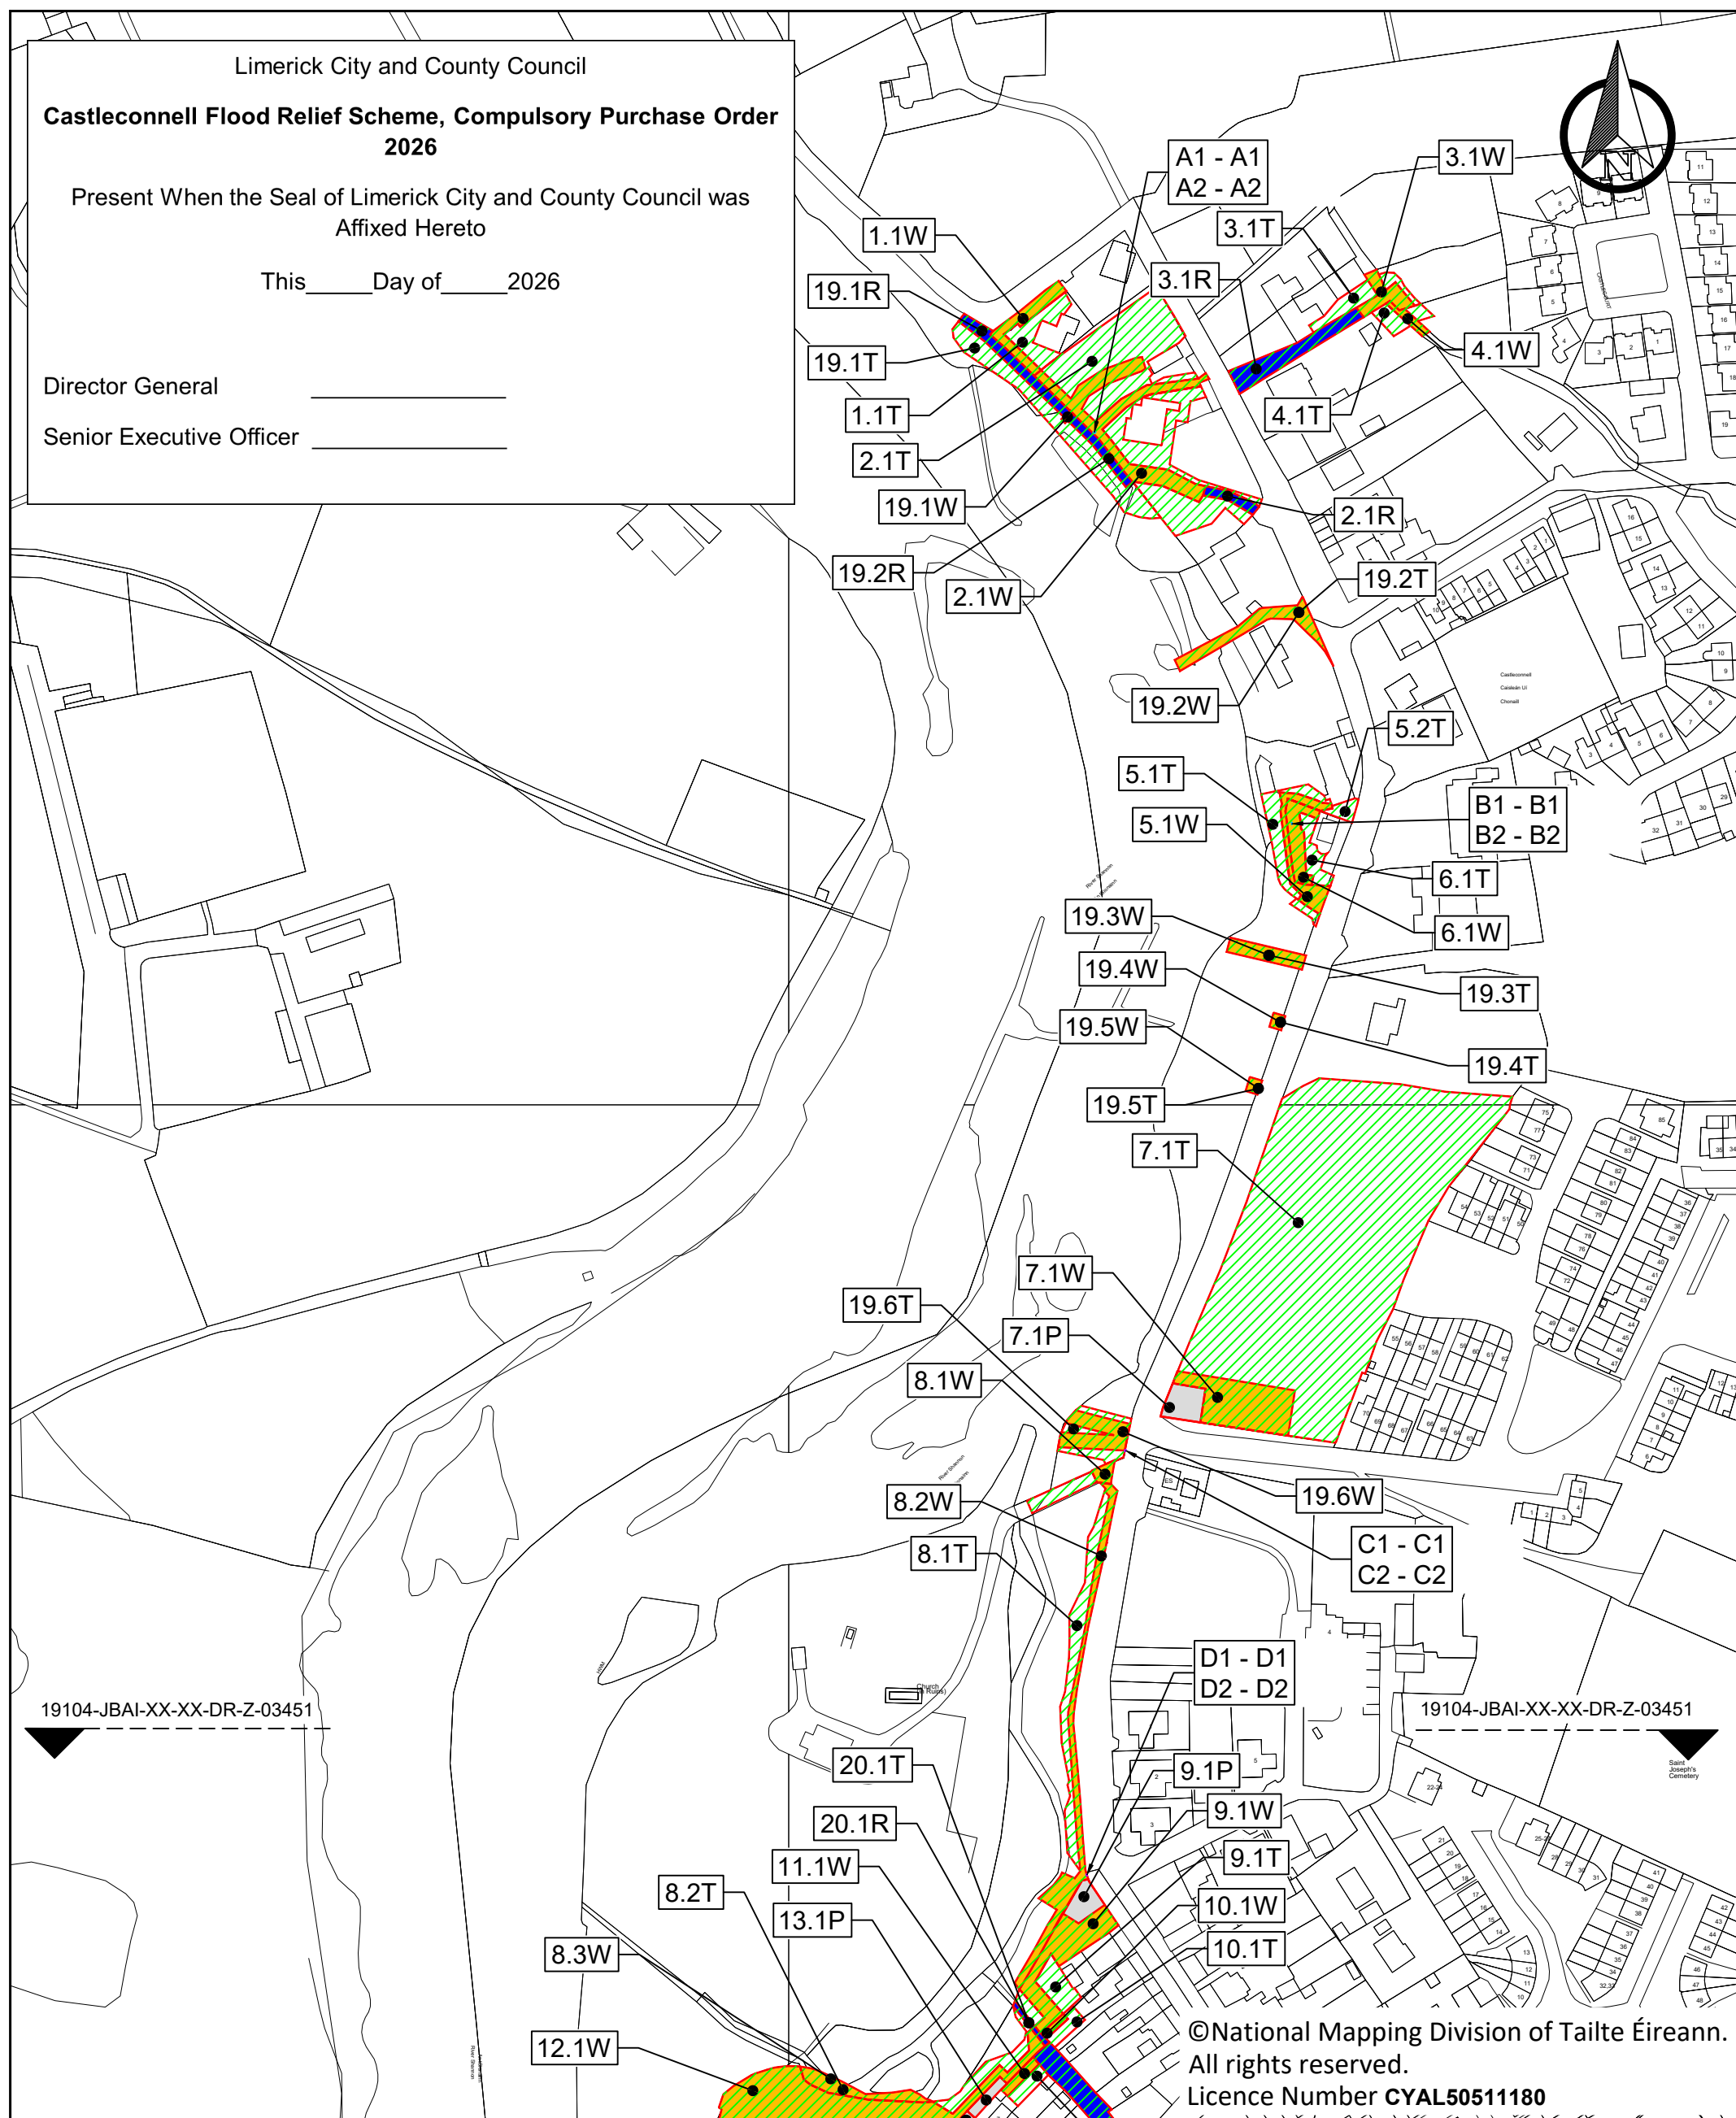

Rev:	1
------	---

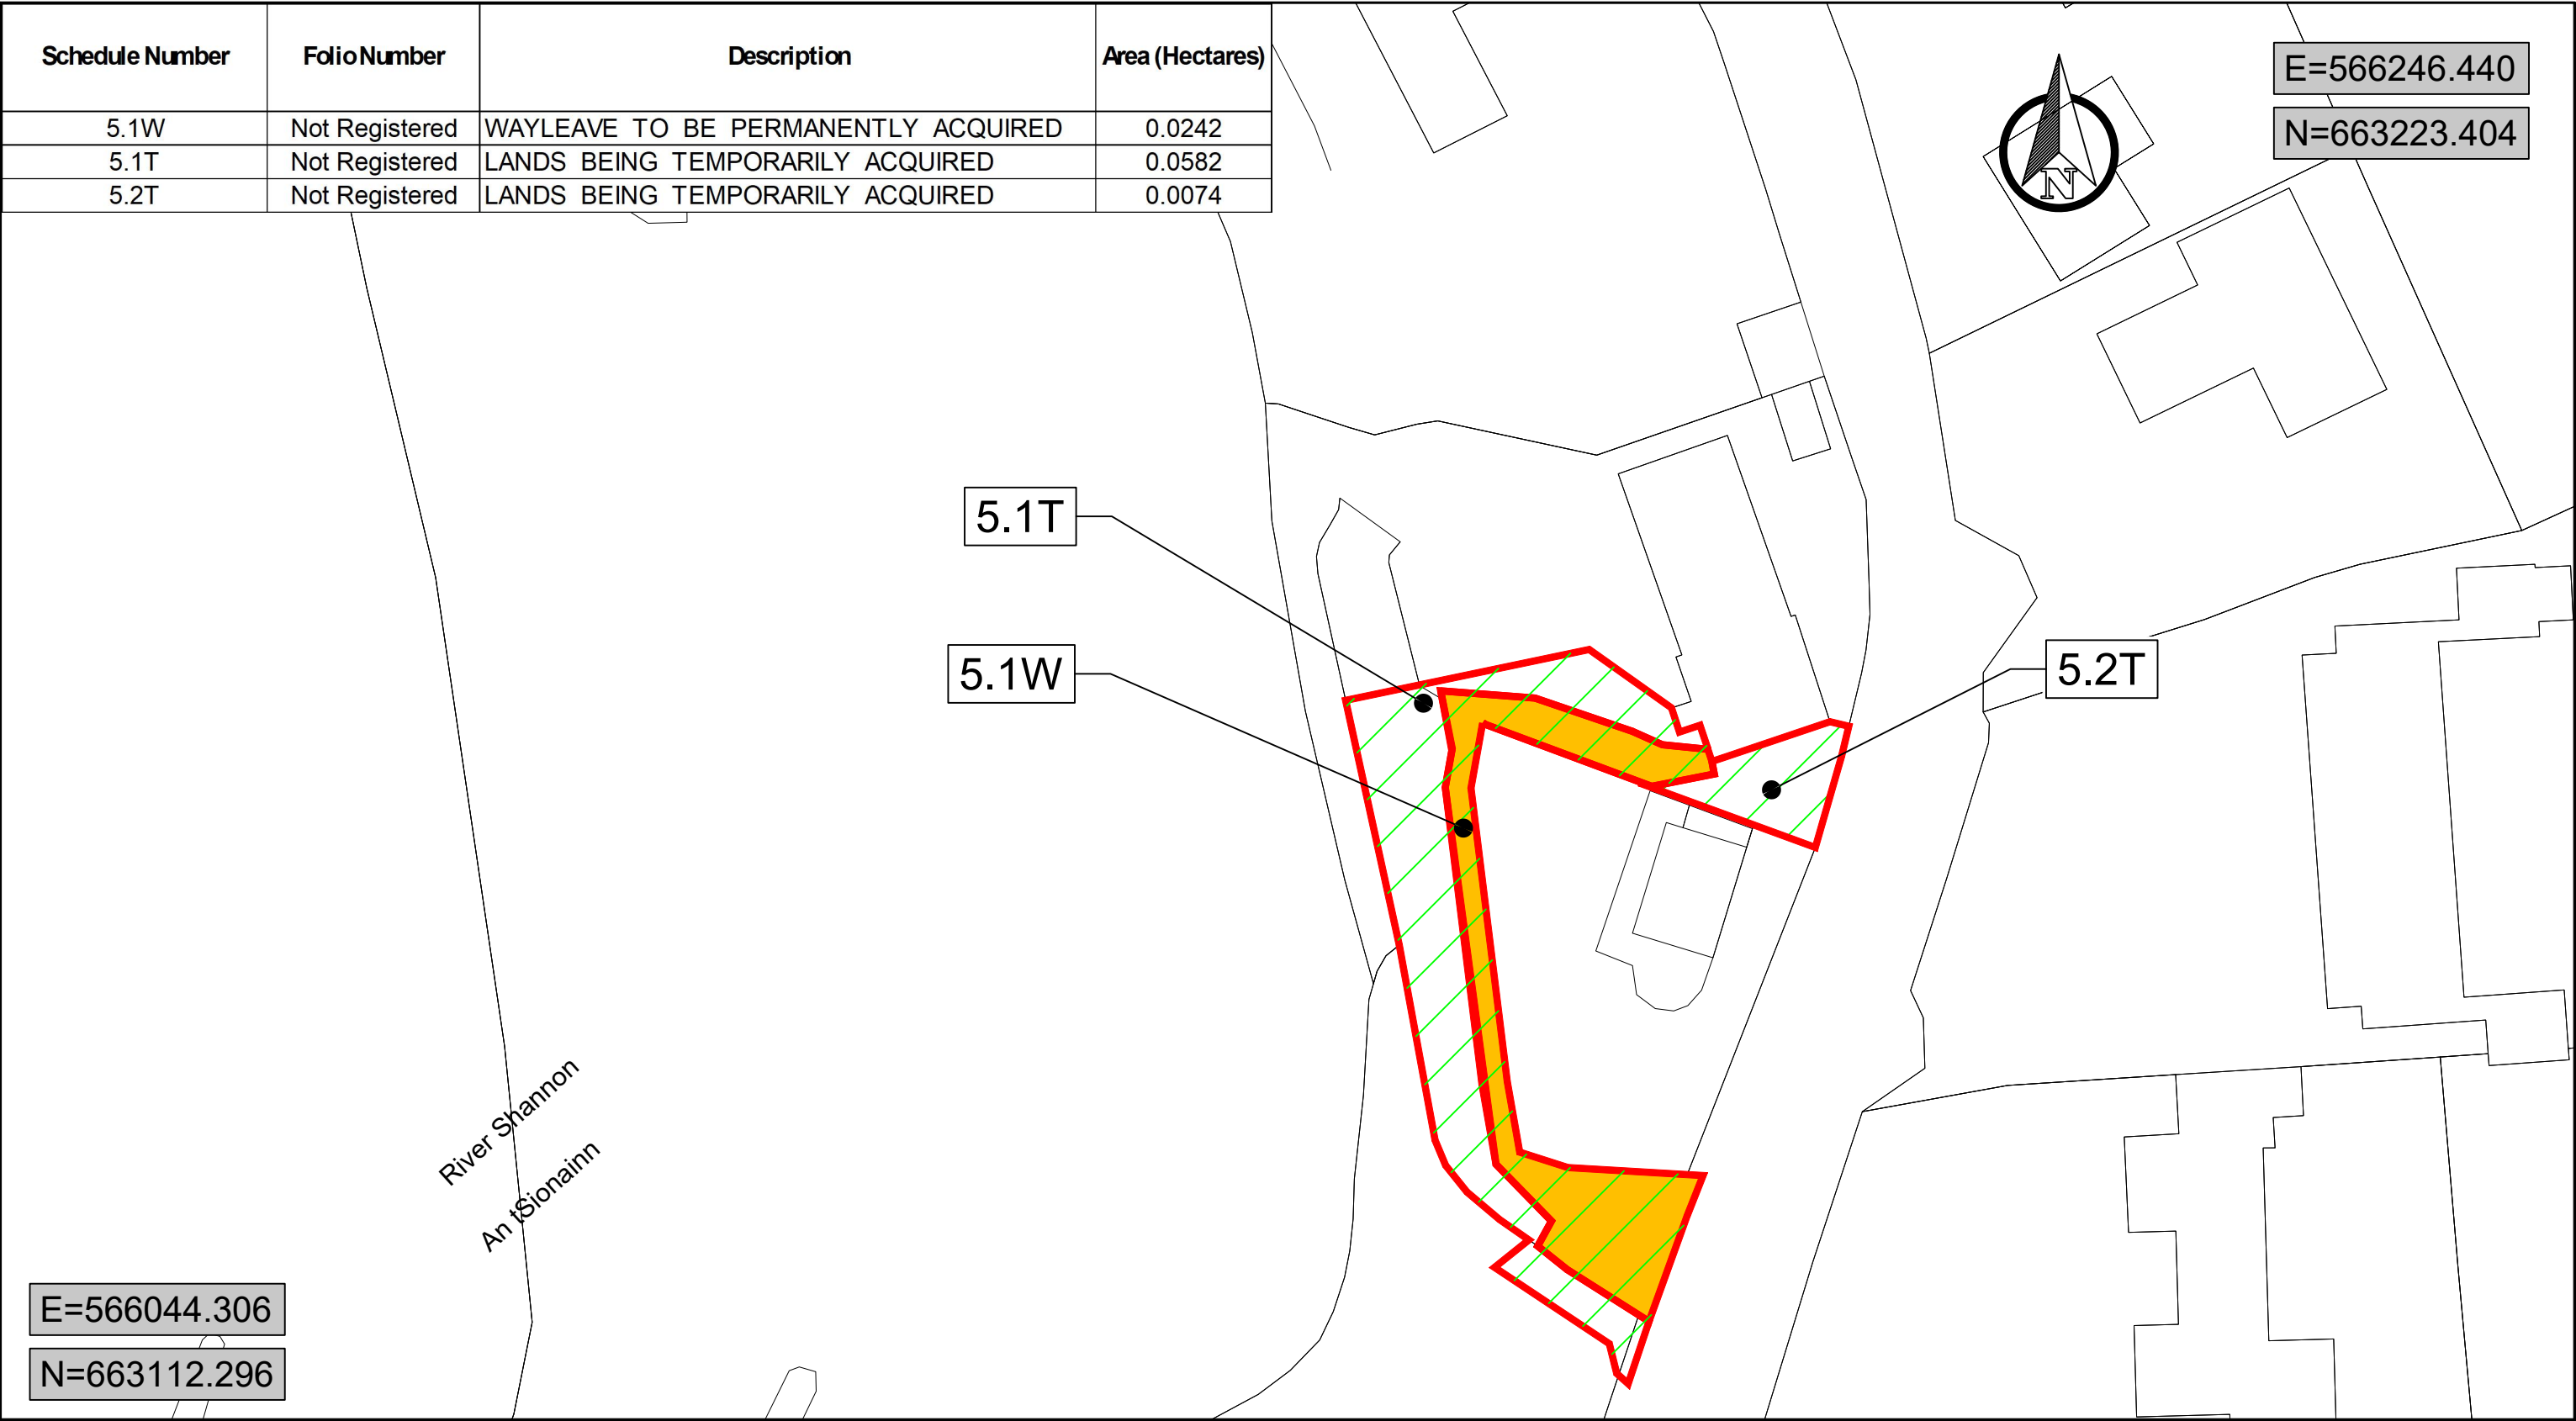

Legend:



LANDS BEING PERMANENTLY ACQUIRED

X.XP



LANDS BEING TEMPORARILY ACQUIRED

X.XT



RIGHT OF WAY TO BE PERMANENTLY ACQUIRED

X.XR



WAYLEAVE TO BE PERMANENTLY ACQUIRED

X.XW

©National Mapping Division of Tailte Éireann. All rights reserved.
Licence Number **CYAL50511180**



Comhairle Cathrach & Contae Luimnigh
Limerick City & County Council

**COMHAIRLE CATHRACH & CONTAE LUIMNIGH
LIMERICK CITY & COUNTY COUNCIL**

Patricia Liddy
Director of
Services, Transportation, Mobility,
& Public Realm

Sinéad Kennedy
A/Senior Engineer,
CFRAMs

Corporate Headquarters,
Limerick City and County
Council, Merchants Quay,
Limerick
www.limerick.ie



Project: Castleconnell Flood Relief Scheme			Date: June 2026
Title: Compulsory Purchase Order Landowner 5			Drawn by: DO
Owners or Reputed Owners: Éamonn Meskeil, Electricity Supply Board			Checked: WS
Filename: 19104-JBAI-XX-XX-DR-Z-03405	Dwg No: CPO-05	Approved: RK	
Project No: 19104	Scale: 1:500 @ A3	Status: A1	Rev: 1