

CASTLECONNELL FLOOD RELIEF SCHEME, LIMERICK

June 2026

Compulsory Purchase Order

Client: Limerick City & County Council

Consultant: Egis Engineering Ireland & JBA Consulting



OPW

Oifig na
nOibreacha Poiblí
Office of Public Works



Rialtas na
hÉireann
Government
of Ireland

Tionscadal Éireann
Project Ireland
2040



Comhairle Cathrach
& Contae **Luimnigh**


Limerick City
& County Council

 **egis**


JBA
consulting

Director General _____

Senior Executive Officer _____

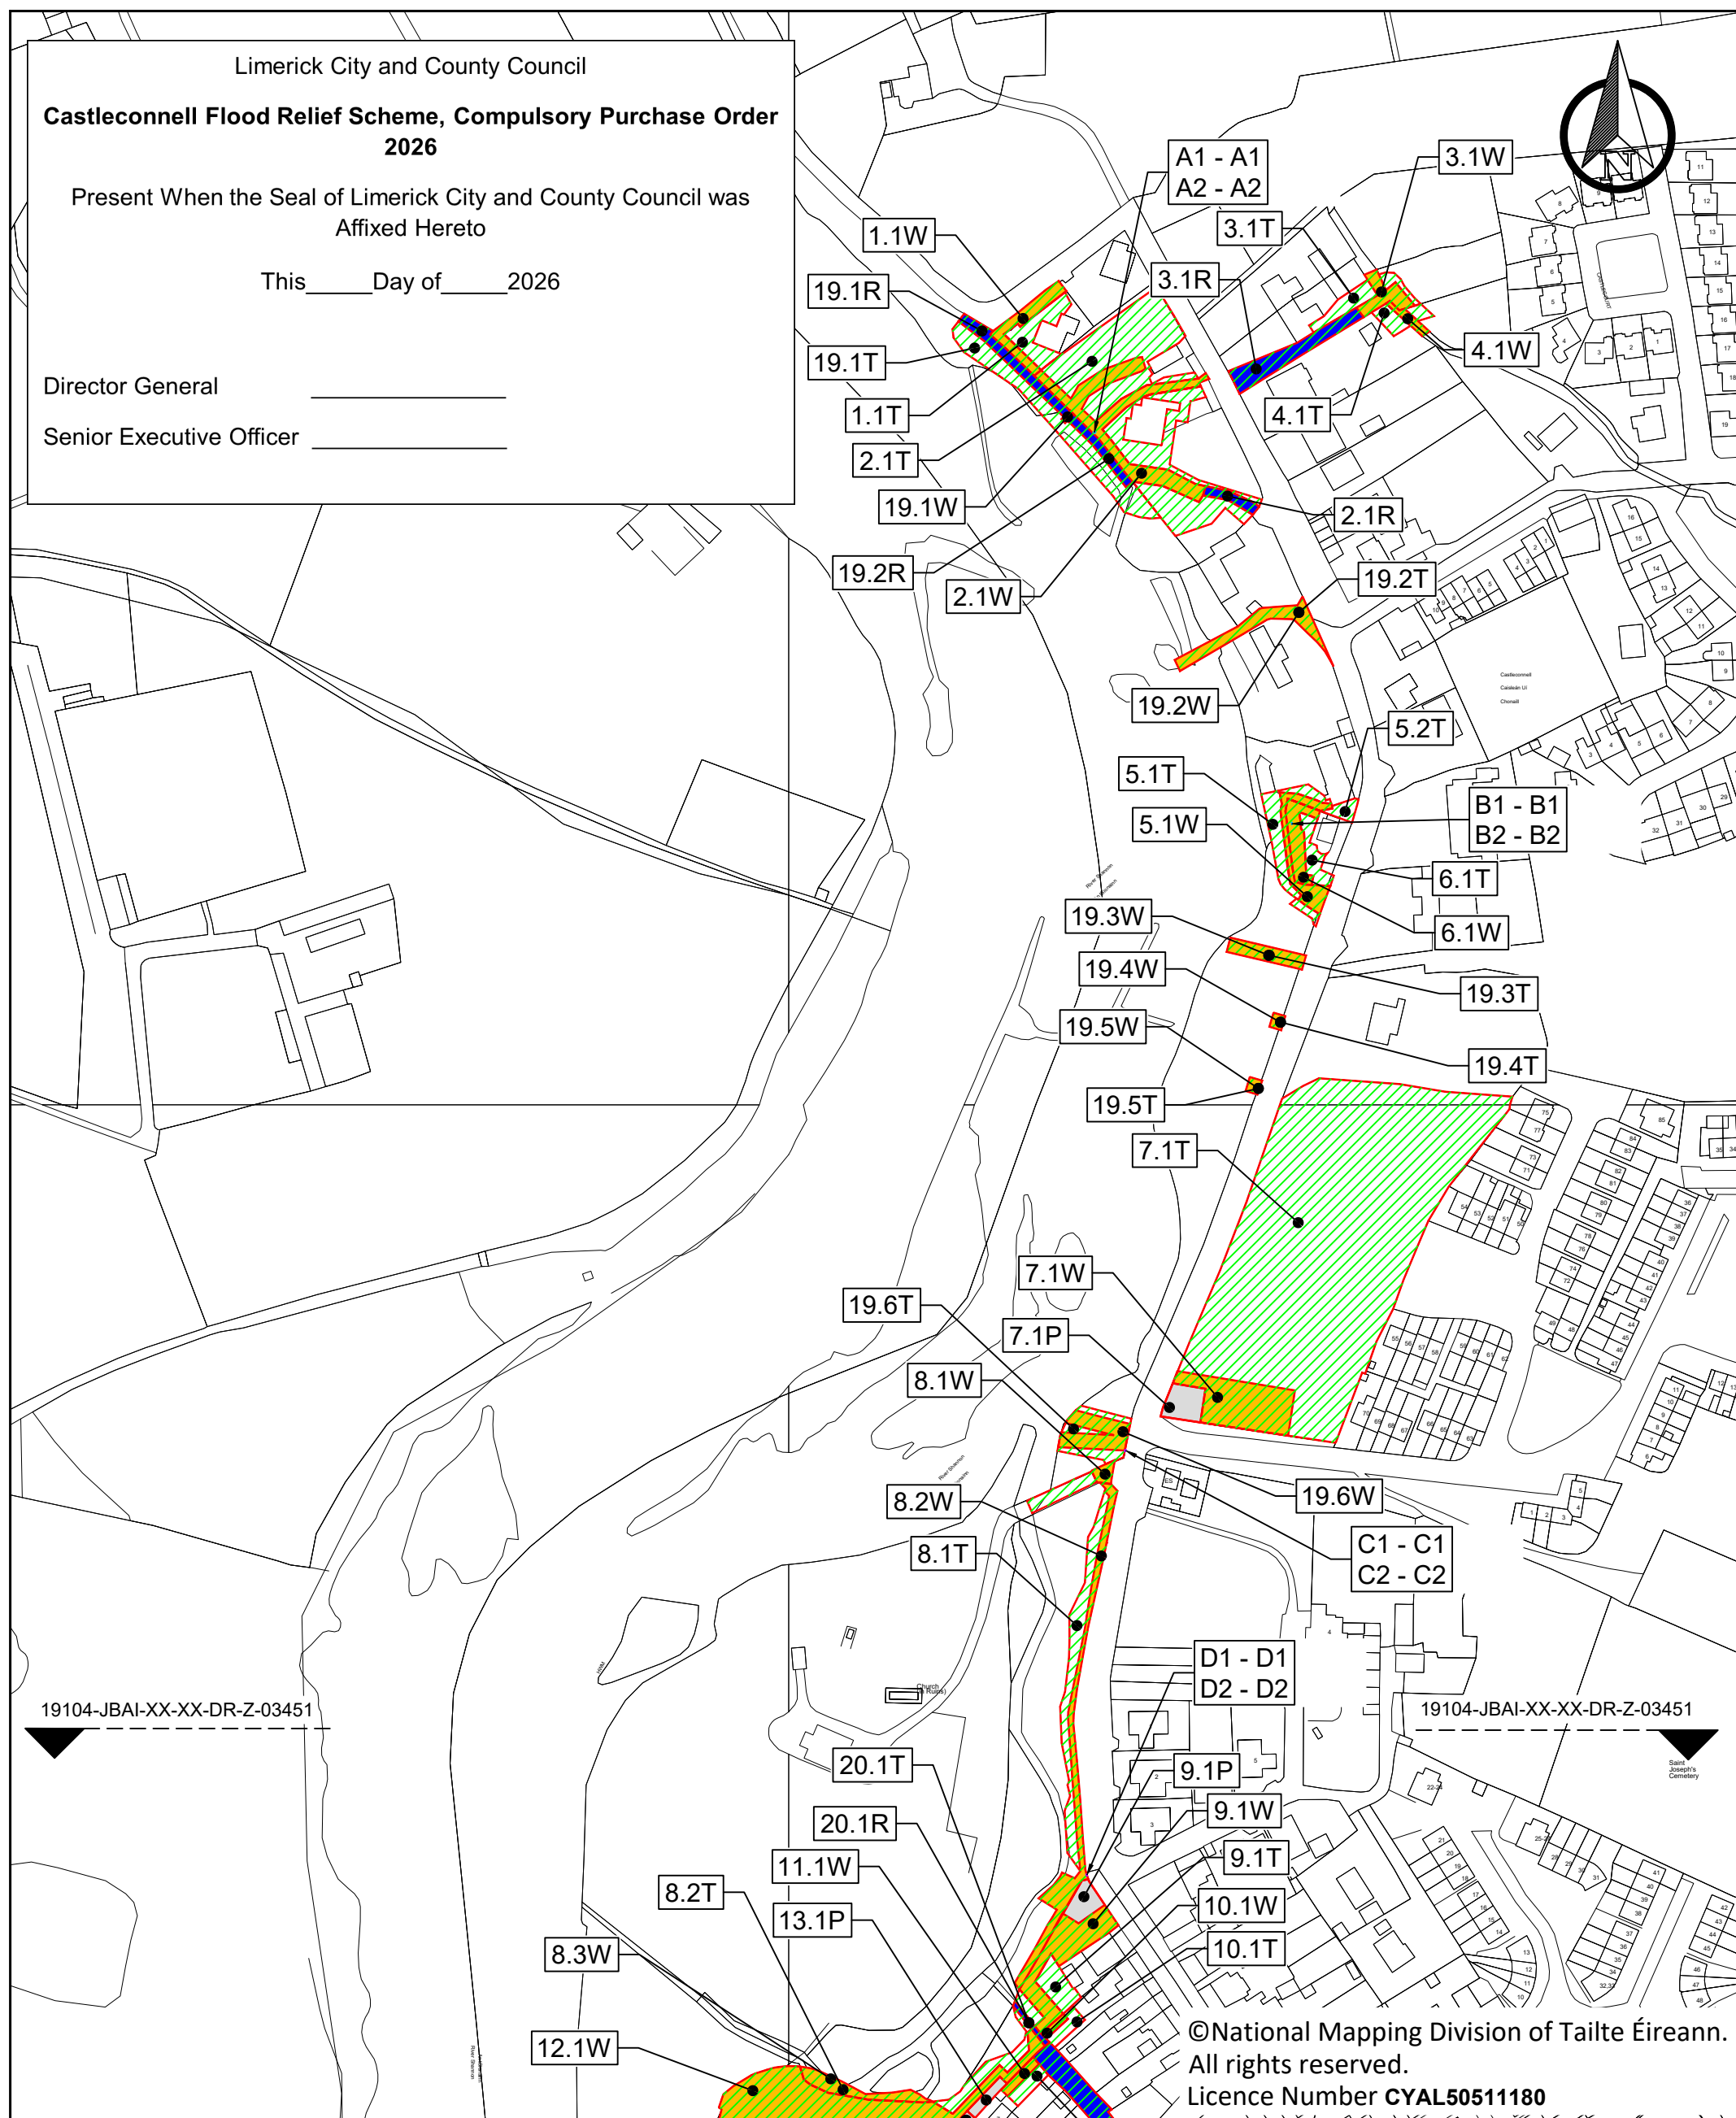

Rev:	1
------	---

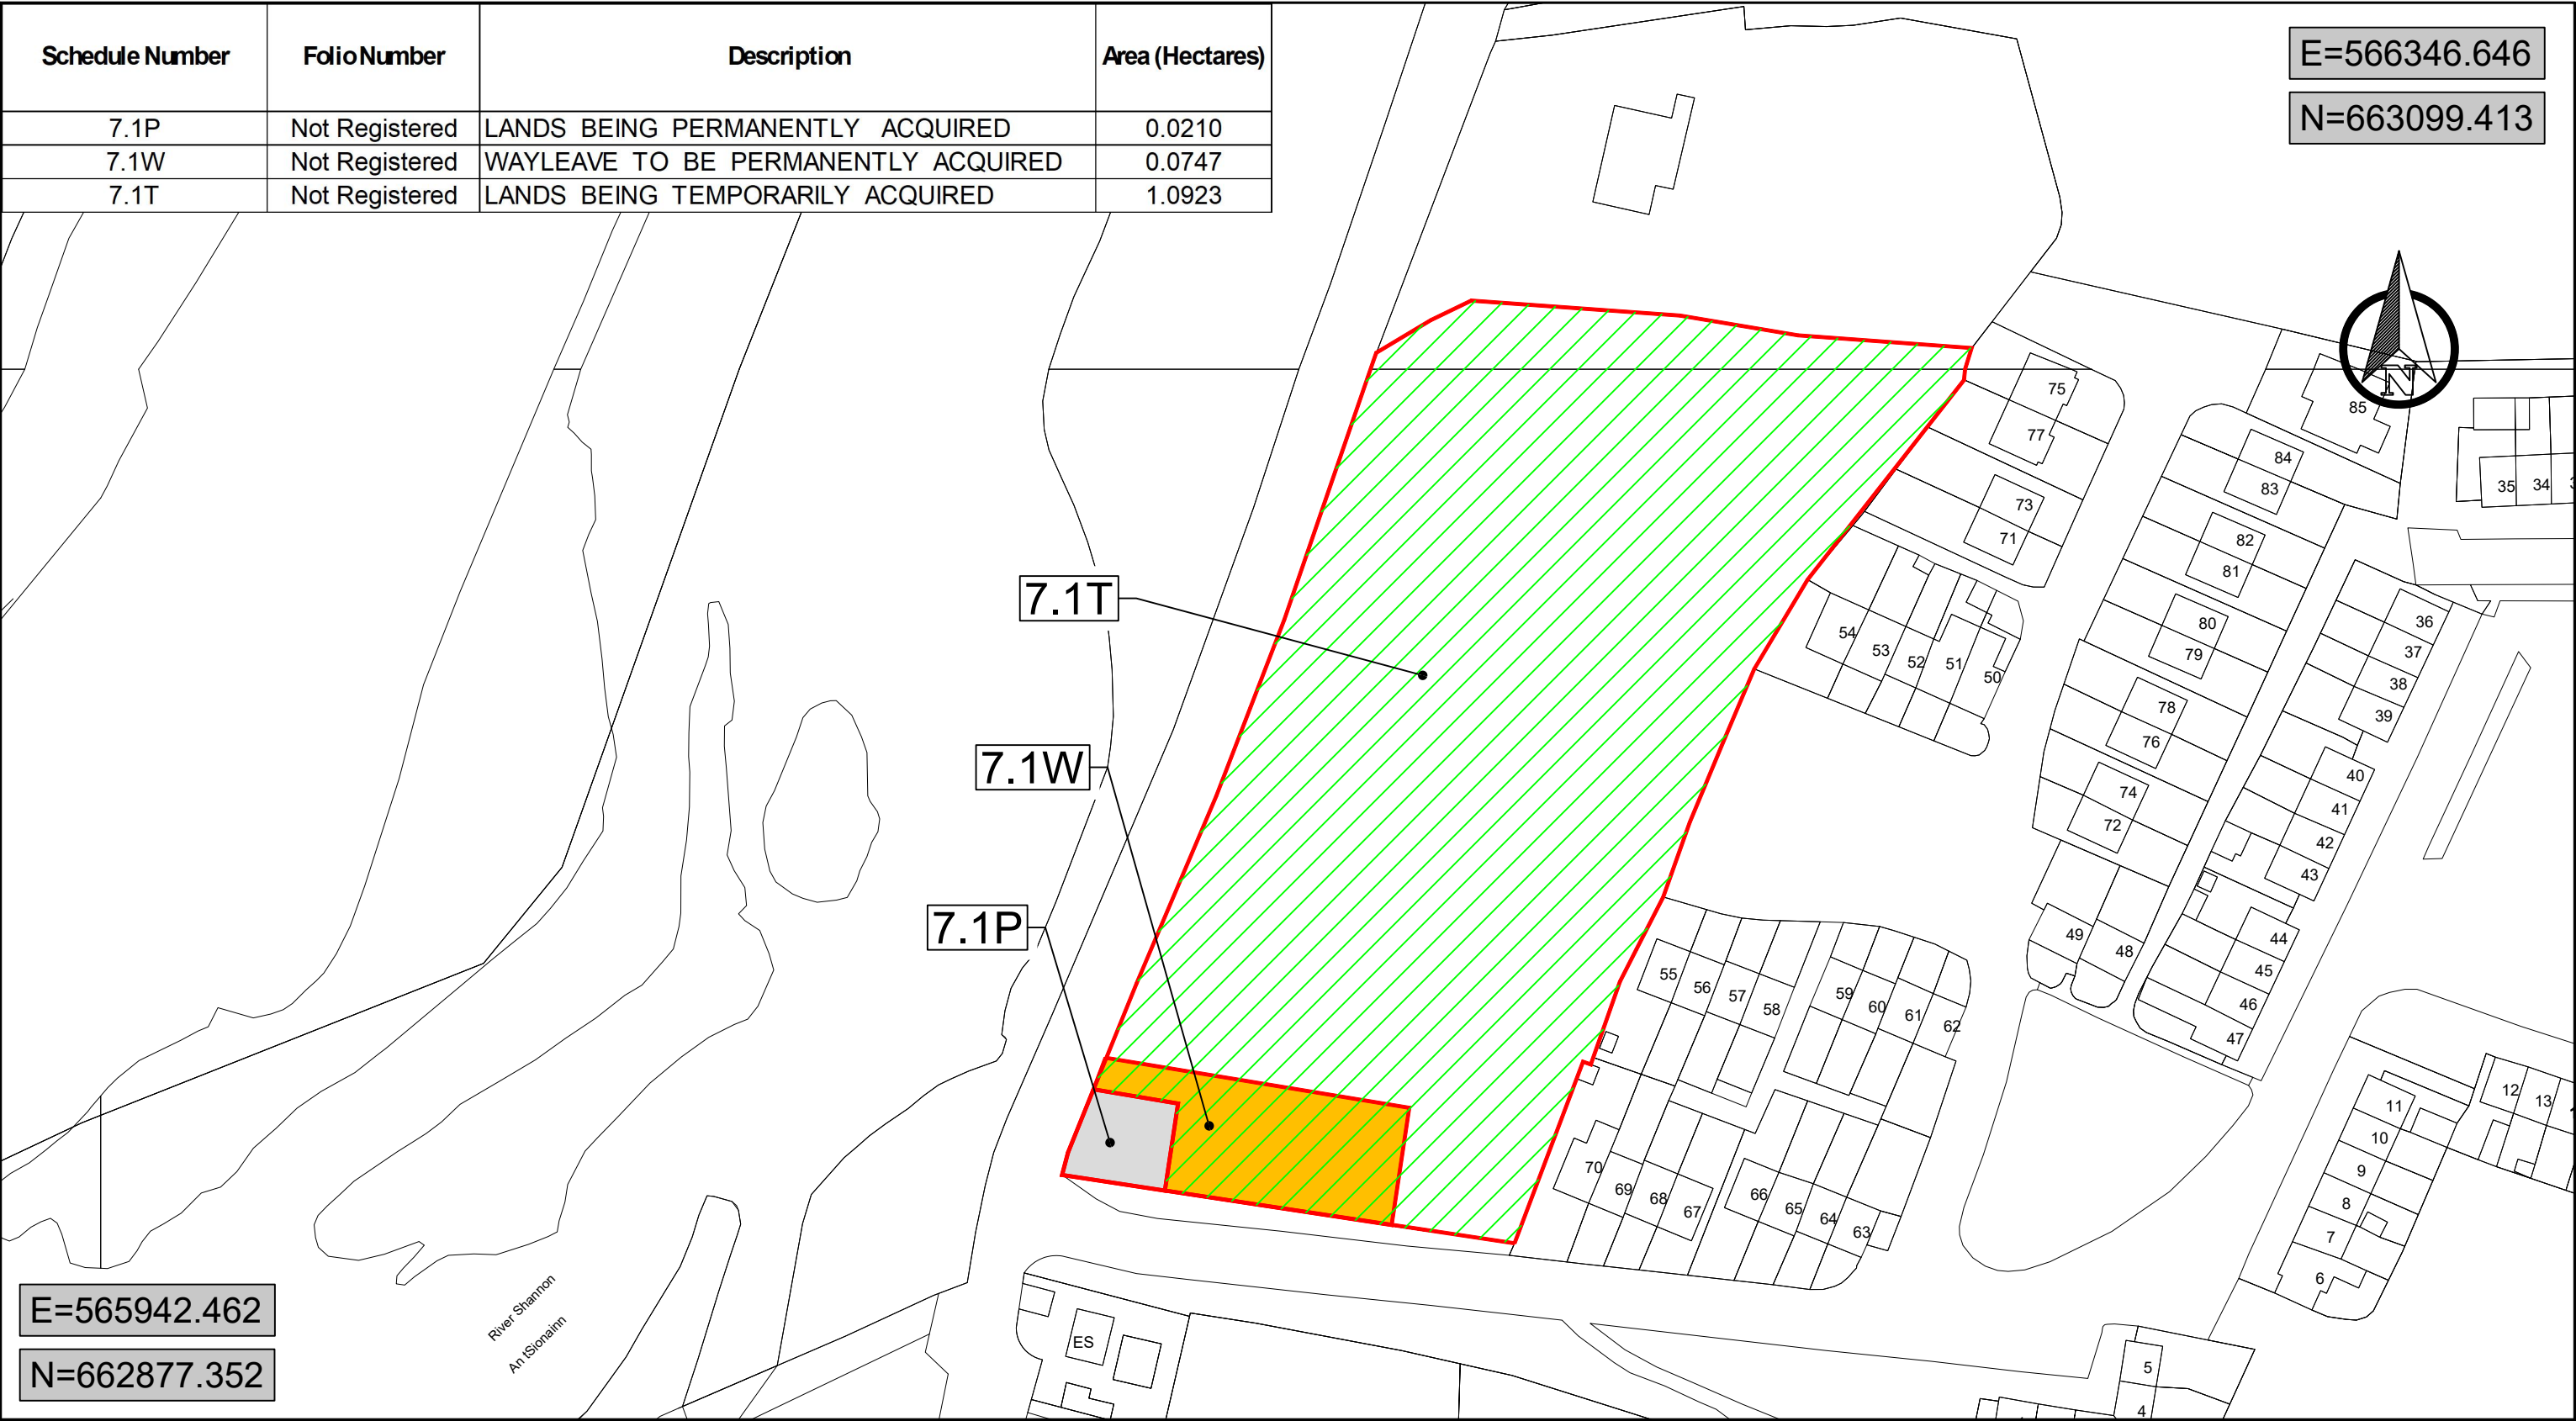

Legend:

- 

LANDS BEING PERMANENTLY ACQUIRED
[X.XP]
- 

LANDS BEING TEMPORARILY ACQUIRED
[X.XT]
- 

RIGHT OF WAY TO BE PERMANENTLY ACQUIRED
[X.XR]
- 

WAYLEAVE TO BE PERMANENTLY ACQUIRED
[X.XW]

©National Mapping Division of Tailte Éireann. All rights reserved.
Licence Number **CYAL50511180**



Comhairle Cathrach & Contae Luimnigh
Limerick City & County Council

**COMHAIRLE CATHRACH & CONTAE LUIMNIGH
LIMERICK CITY & COUNTY COUNCIL**

Patricia Liddy
Director of Services, Transportation, Mobility, & Public Realm

Sinéad Kennedy
A/Senior Engineer, CFRAMs

Corporate Headquarters,
Limerick City and County Council, Merchants Quay,
Limerick
www.limerick.ie



Project: Castleconnell Flood Relief Scheme			Date: June 2026
Title: Compulsory Purchase Order Landowner 7			Drawn by: DO
Owners or Reputed Owners: Jim Hartigan			Checked: WS
Filename: 19104-JBAI-XX-XX-DR-Z-03407	Dwg No: CPO-07		Approved: RK
Project No: 19104	Scale: 1:1000 @ A3	Status: A1	Rev: 1