

CASTLECONNELL FLOOD RELIEF SCHEME, LIMERICK

June 2026

Compulsory Purchase Order

Client: Limerick City & County Council

Consultant: Egis Engineering Ireland & JBA Consulting



OPW Oifig na
nOibreacha Poiblí
Office of Public Works



Rialtas na
hÉireann
Government
of Ireland

Tionscadal Éireann
Project Ireland
2040




Comhairle Cathrach
& Contae **Luimnigh**
Limerick City
& County Council




Director General _____

Senior Executive Officer _____

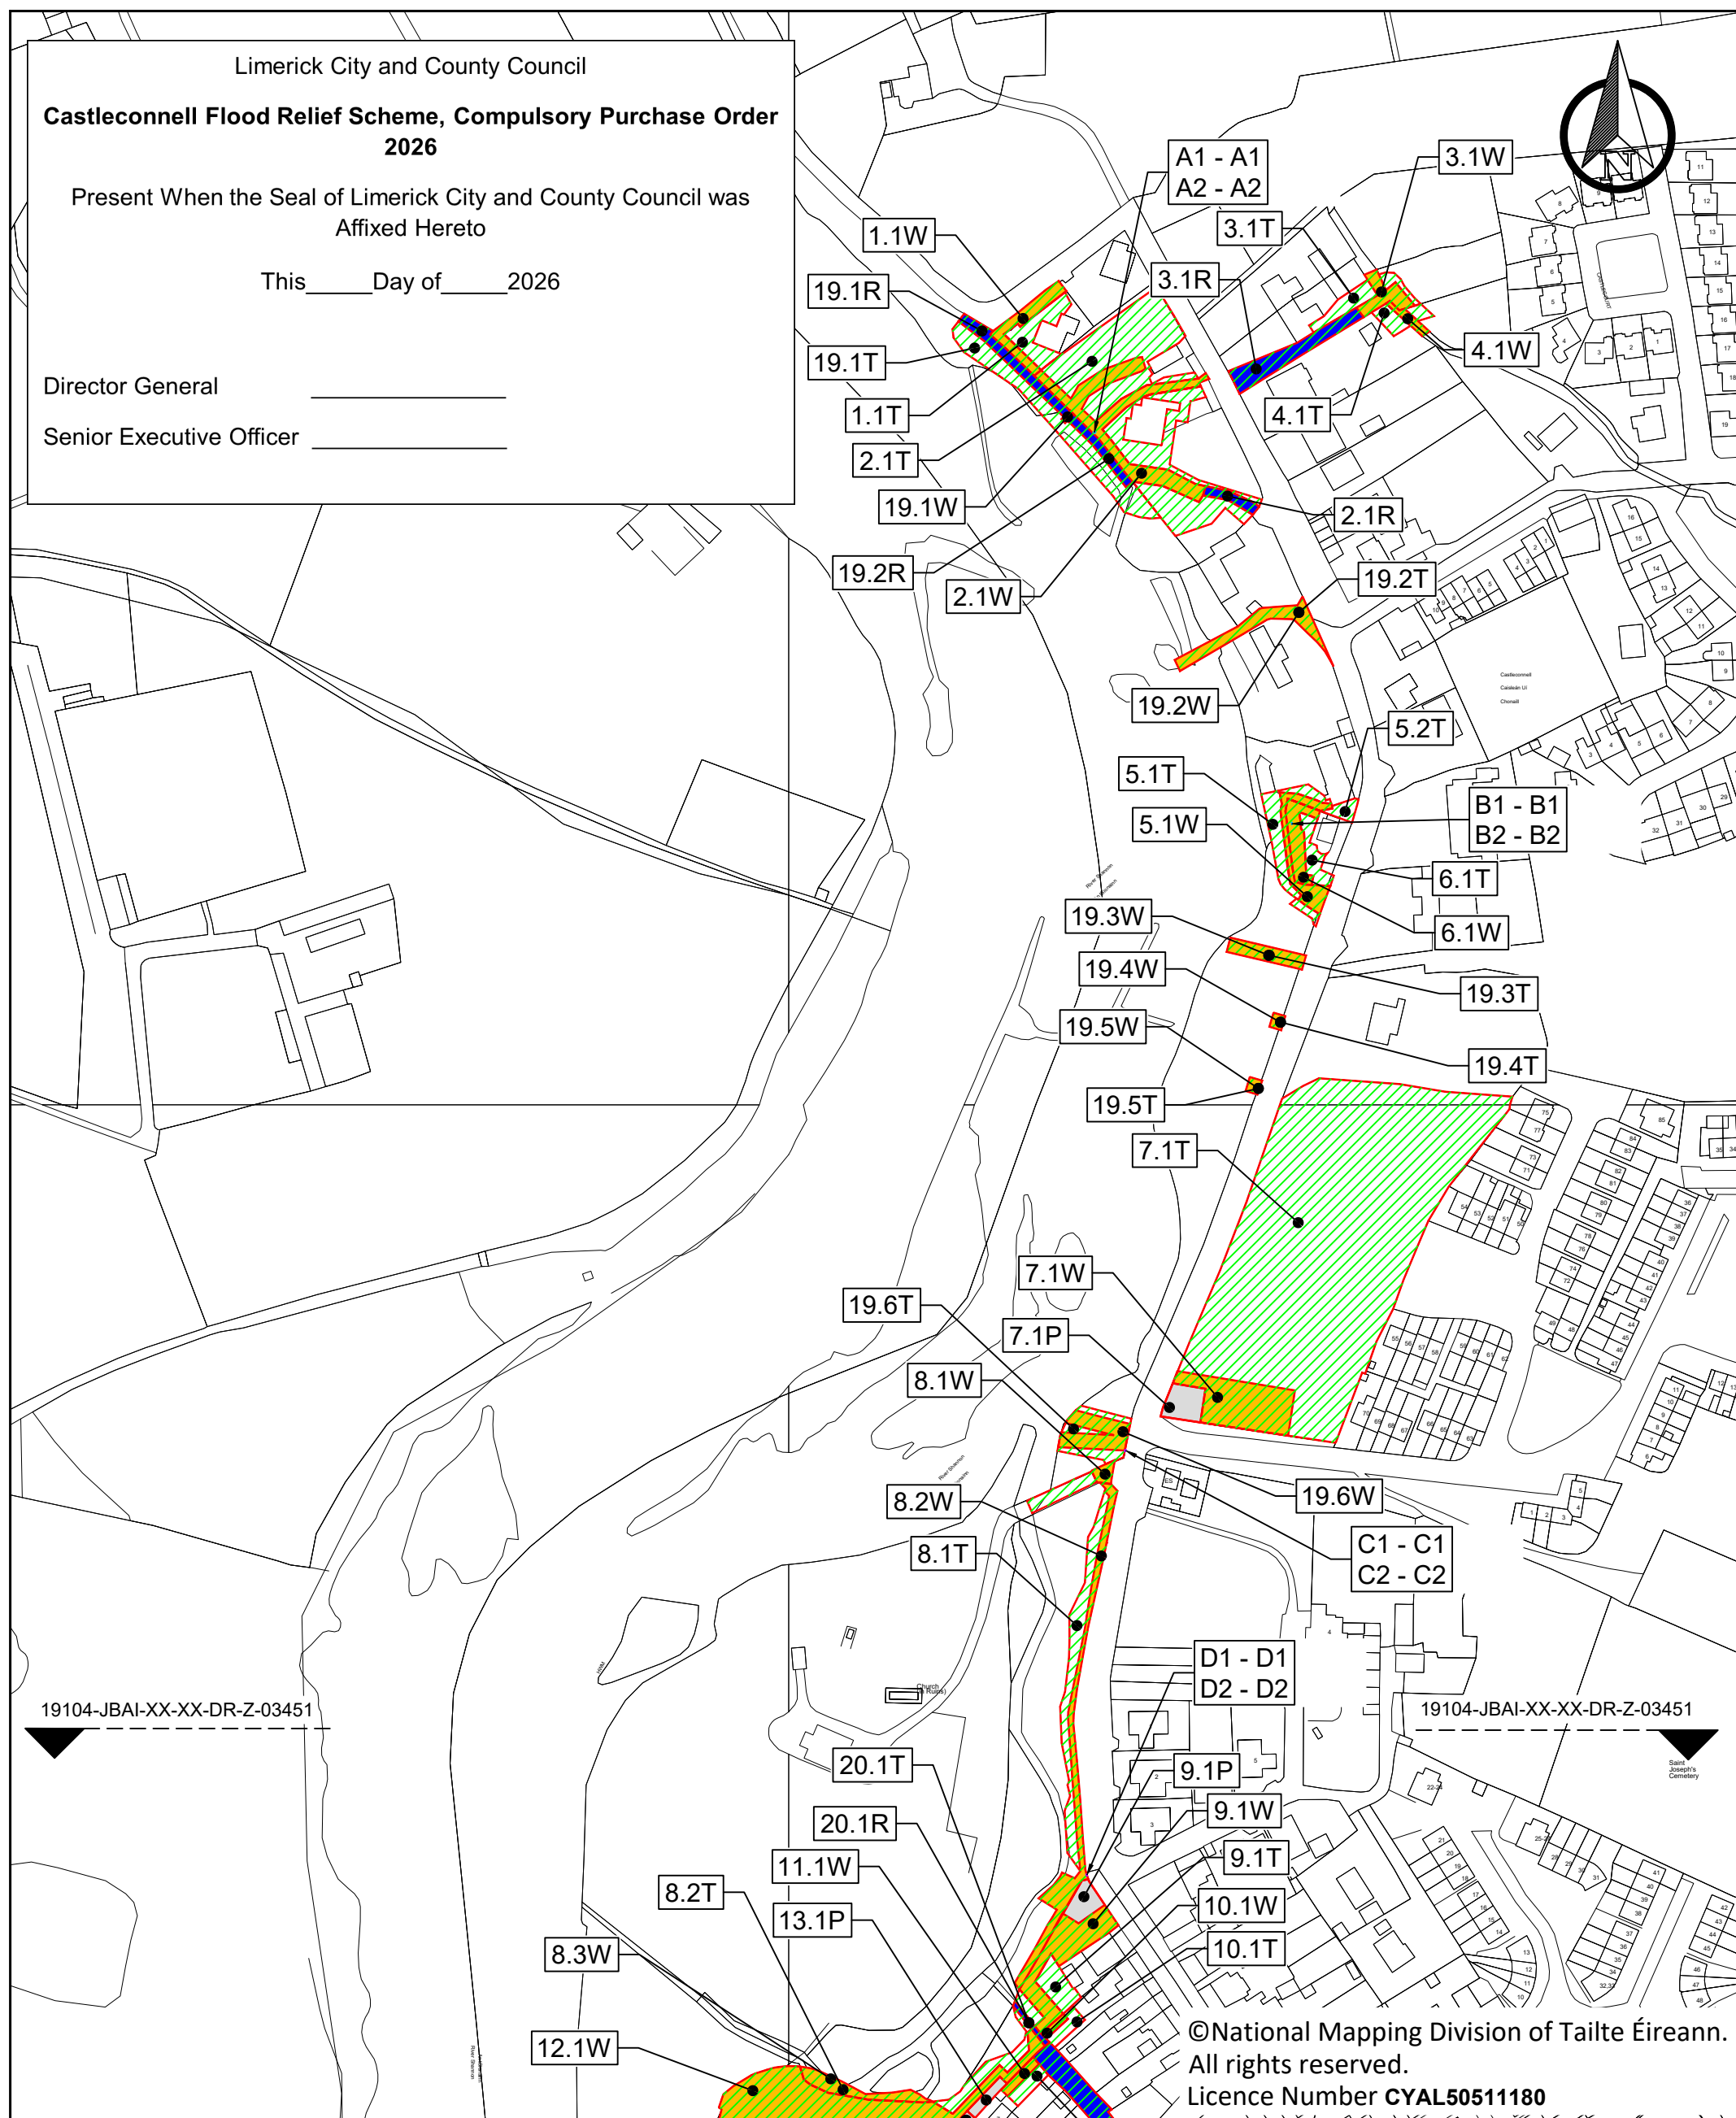

Rev:	1
------	---

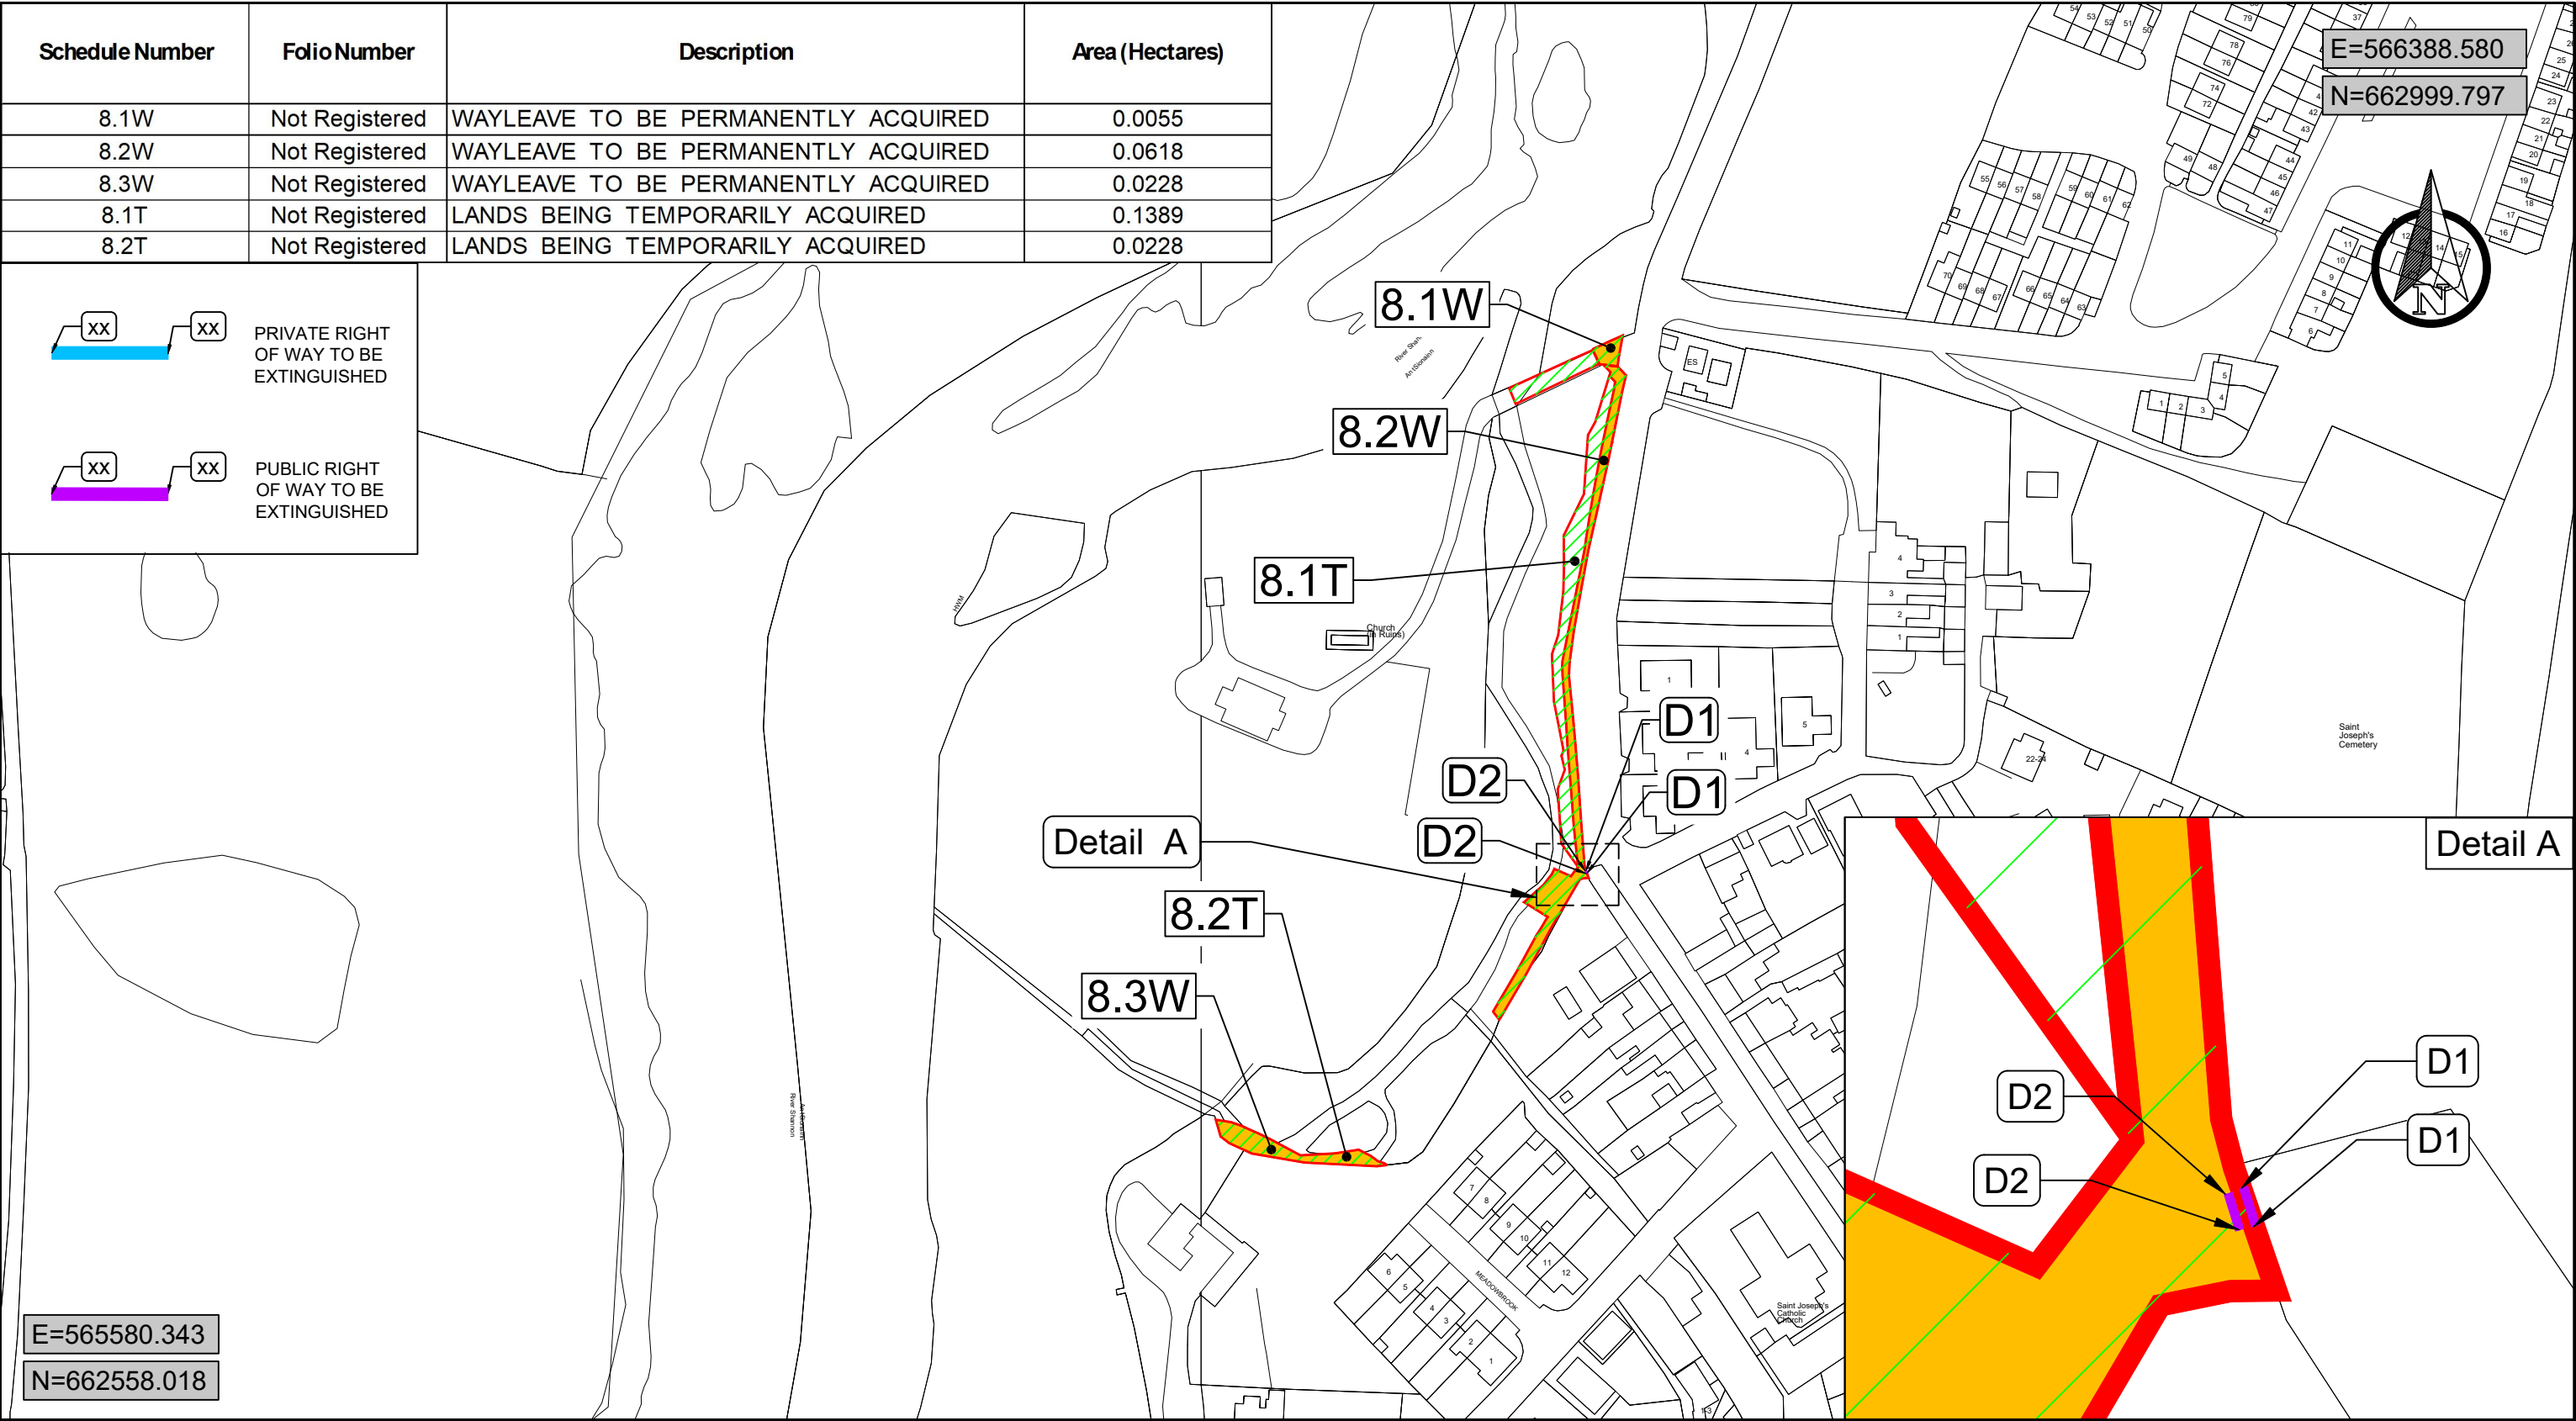

Legend:

- LANDS BEING PERMANENTLY ACQUIRED
- LANDS BEING TEMPORARILY ACQUIRED
- RIGHT OF WAY TO BE PERMANENTLY ACQUIRED
- WAYLEAVE TO BE PERMANENTLY ACQUIRED

©National Mapping Division of Tailte Éireann. All rights reserved.
Licence Number **CYAL50511180**



COMHAIRLE CATHRACH & CONTAE LUIMNIGH
LIMERICK CITY & COUNTY COUNCIL

Patricia Liddy
Director of
Services, Transportation, Mobility,
& Public Realm

Sinéad Kennedy
A/Senior Engineer,
CFRAMs

Corporate Headquarters,
Limerick City and County
Council, Merchants Quay,
Limerick
www.limerick.ie

Project: Castleconnell Flood Relief Scheme		Date: June 2026	
Title: Compulsory Purchase Order Landowner 8		Drawn by: DO	
Owners or Reputed Owners: Stephen Hearn, Lottie Hearn, Marie Maher, Sinéad Maher		Checked: WS	
Filename: 19104-JBAI-XX-XX-DR-Z-03408		Dwg No: CPO-08	
Project No: 19104		Scale: 1:2000 @ A3	Status: A1
		Rev: 1	