

CASTLECONNELL FLOOD RELIEF SCHEME, LIMERICK

June 2026

Compulsory Purchase Order

Client: Limerick City & County Council

Consultant: Egis Engineering Ireland & JBA Consulting



OPW Oifig na
nOibreacha Poiblí
Office of Public Works



Rialtas na
hÉireann
Government
of Ireland

Tionscadal Éireann
Project Ireland
2040




Comhairle Cathrach
& Contae **Luimnigh**
Limerick City
& County Council

 **egis**




Director General _____

Senior Executive Officer _____

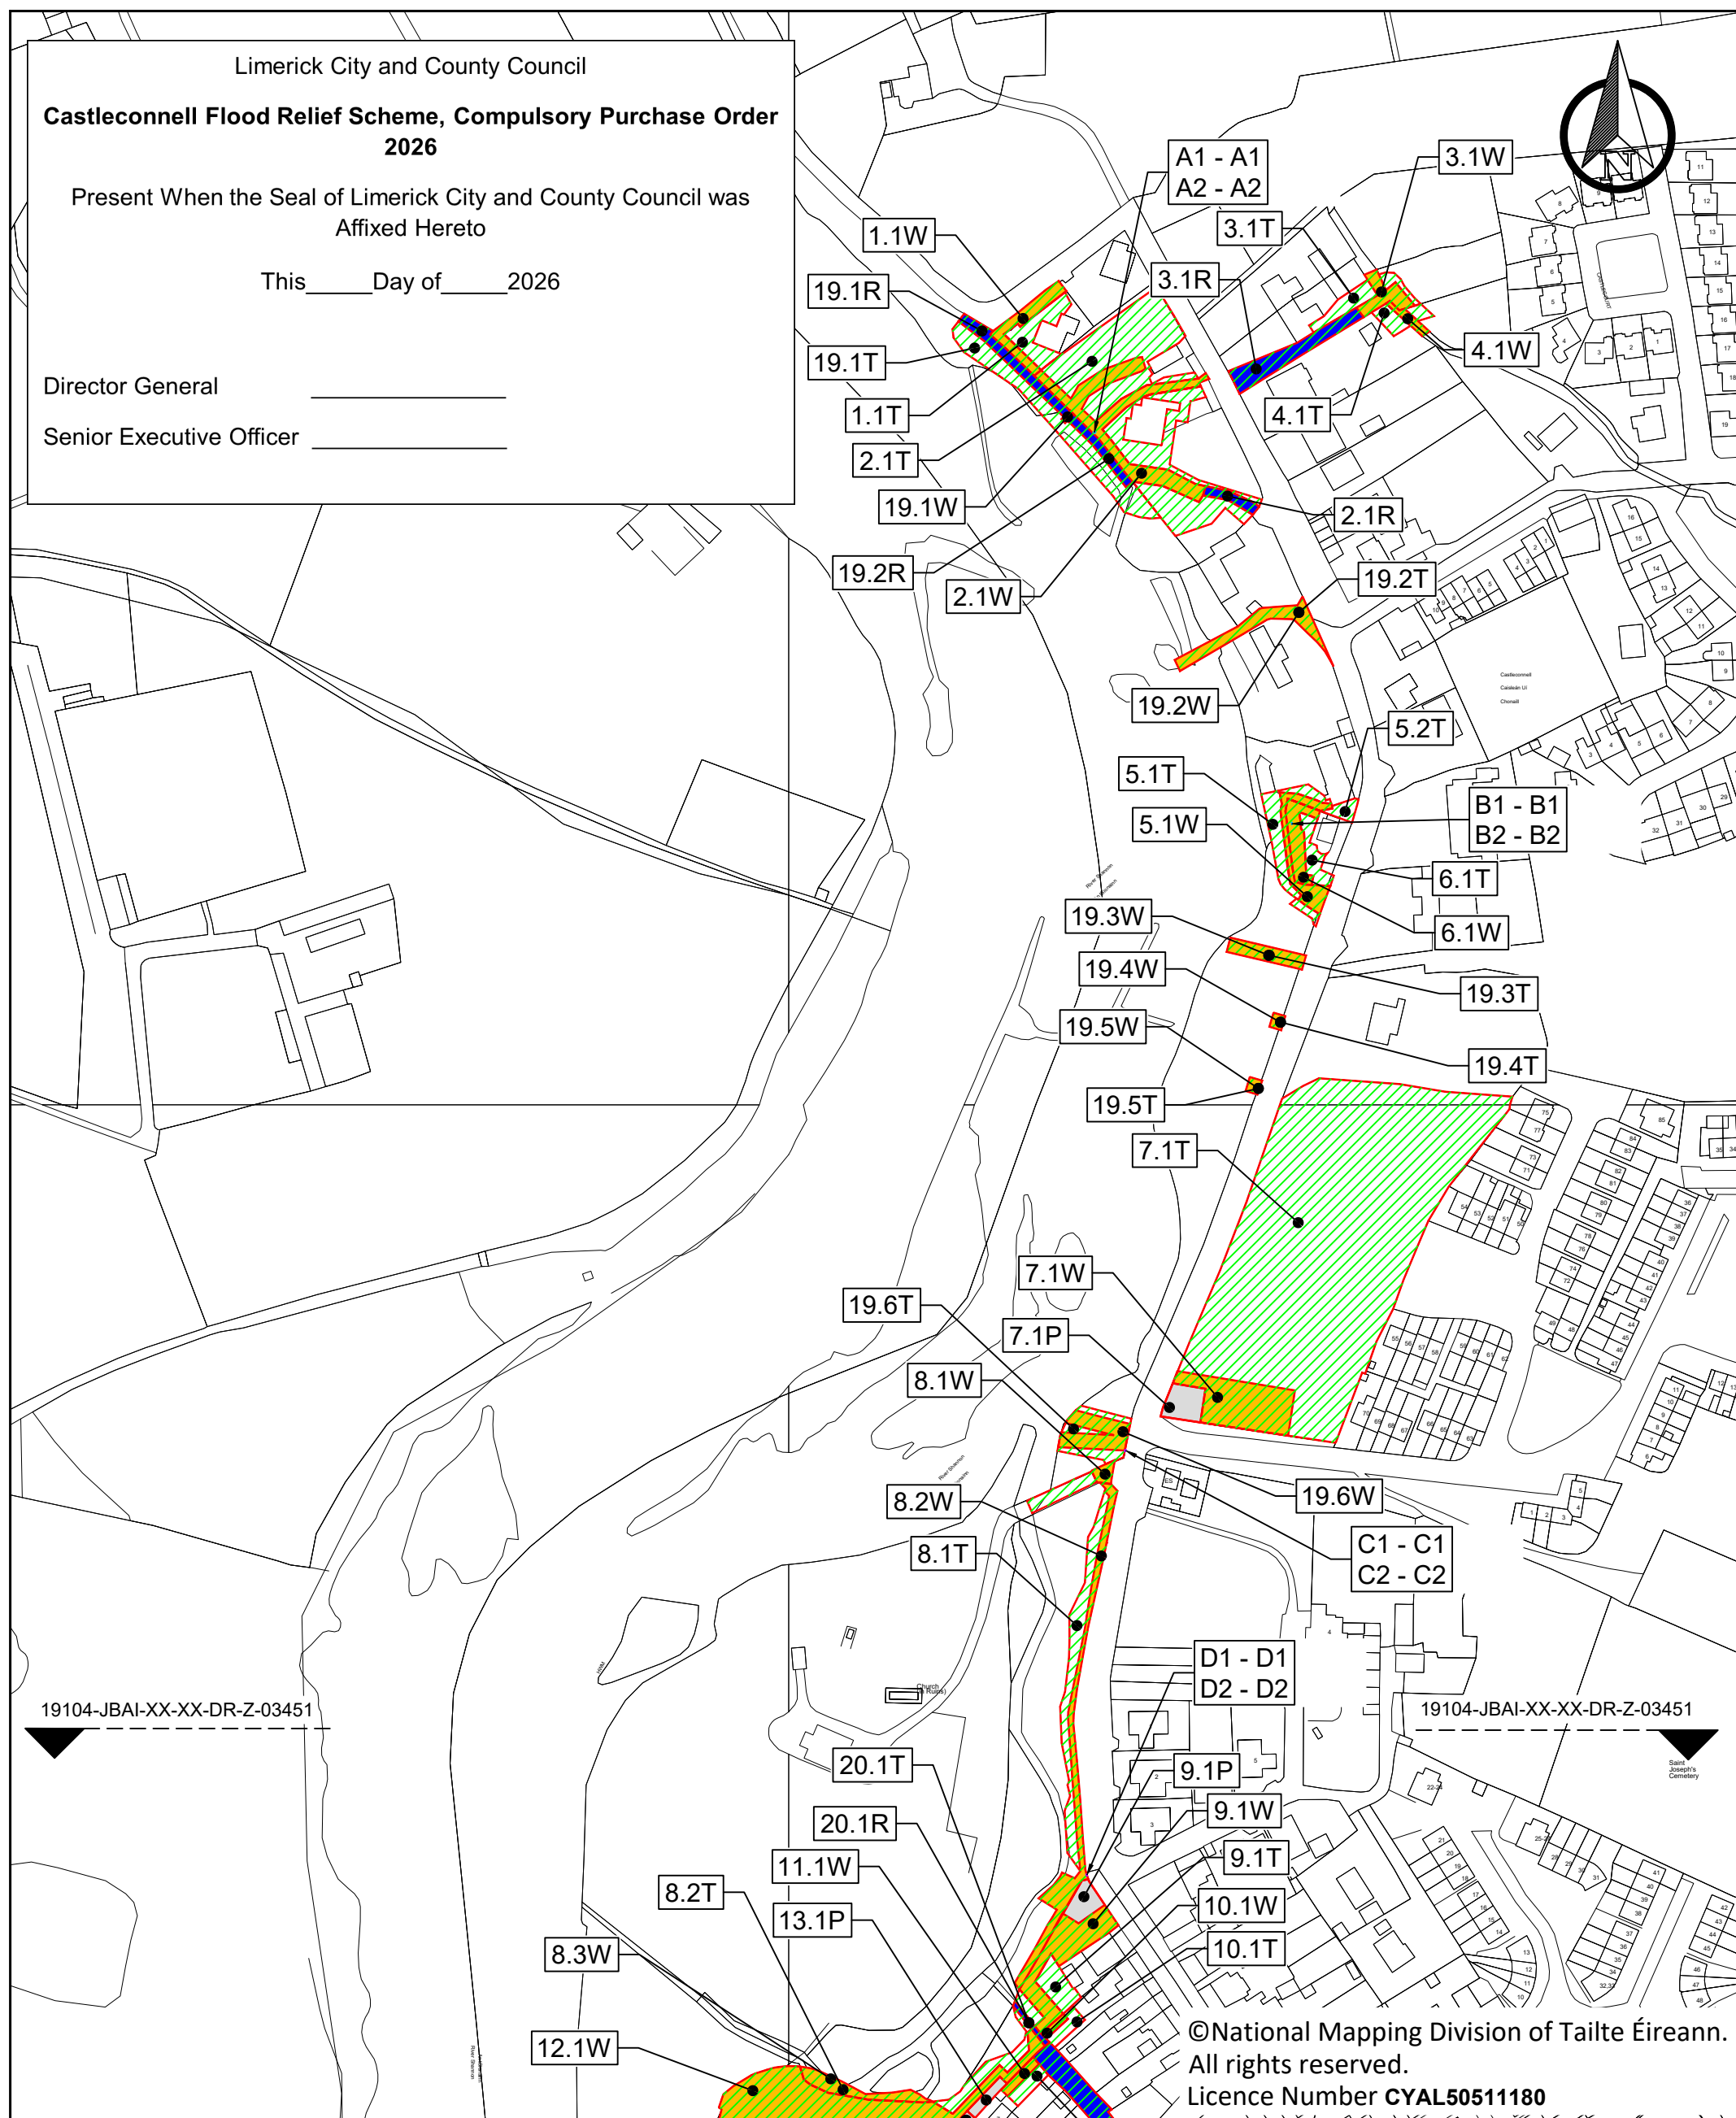

Rev:	1
------	---

Rev: 1

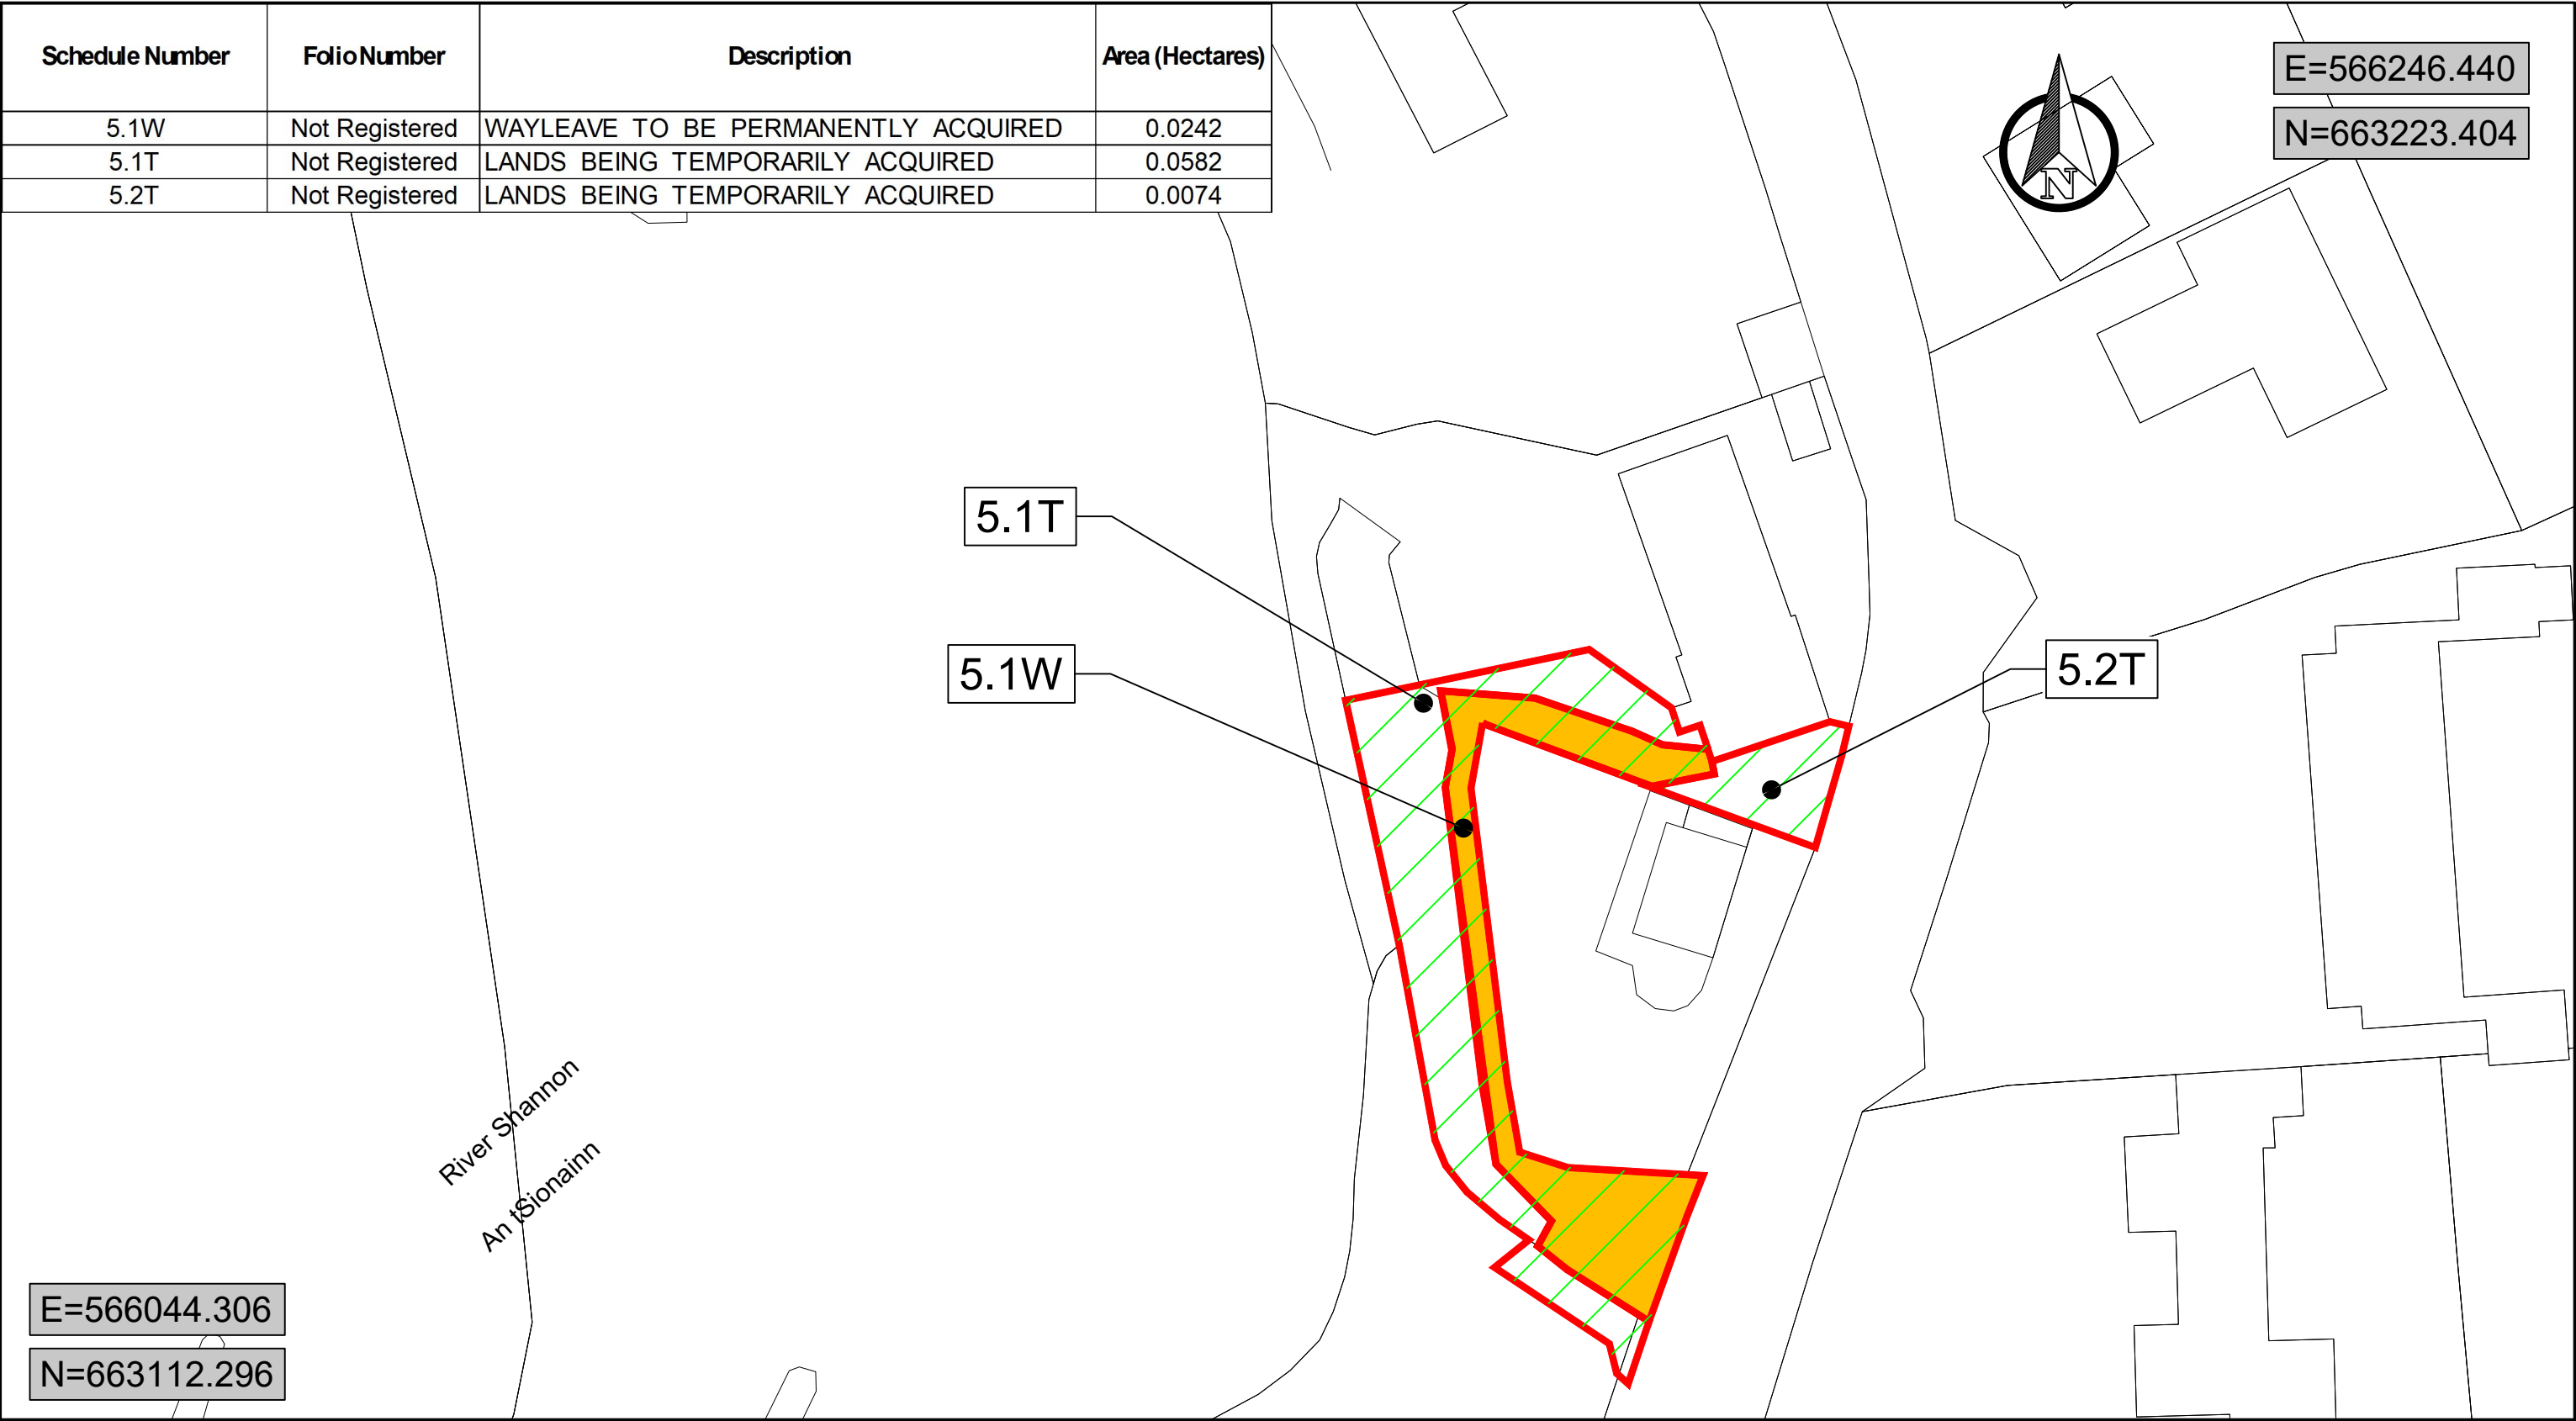

Legend:

X.XP

LANDS BEING PERMANENTLY ACQUIRED

X.XT

LANDS BEING TEMPORARILY ACQUIRED

X.XR

RIGHT OF WAY TO BE PERMANENTLY ACQUIRED

X.XW

WAYLEAVE TO BE PERMANENTLY ACQUIRED

©National Mapping Division of Tailte Éireann. All rights reserved.
Licence Number **CYAL50511180**

Comhairle Cathrach & Contae Luimnigh

Limerick City & County Council

Patricia Liddy

Director of Services, Transportation, Mobility, & Public Realm

Sinéad Kennedy


A/Senior Engineer, CFRAMs

Corporate Headquarters, Limerick City and County Council, Merchants Quay, Limerick

www.limerick.ie

Project: Castleconnell Flood Relief Scheme			Date: June 2026
Title: Compulsory Purchase Order Landowner 5			Drawn by: DO
Owners or Reputed Owners: Éamonn Meskill, Electricity Supply Board			Checked: WS
Filename: 19104-JBAI-XX-XX-DR-Z-03405	Dwg No: CPO-05	Approved: RK	
Project No: 19104	Scale: 1:500 @ A3	Status: A1	Rev: 1

Schedule Number	Folio Number	Description	Area (Hectares)
19.1W	Not Registered	WAYLEAVE TO BE PERMANENTLY ACQUIRED	0.0011
19.1R	Not Registered	RIGHT OF WAY TO BE PERMANENTLY ACQUIRED	0.0228
19.2R	Not Registered	RIGHT OF WAY TO BE PERMANENTLY ACQUIRED	0.0127
19.1T	Not Registered	LANDS BEING TEMPORARILY ACQUIRED	0.1124

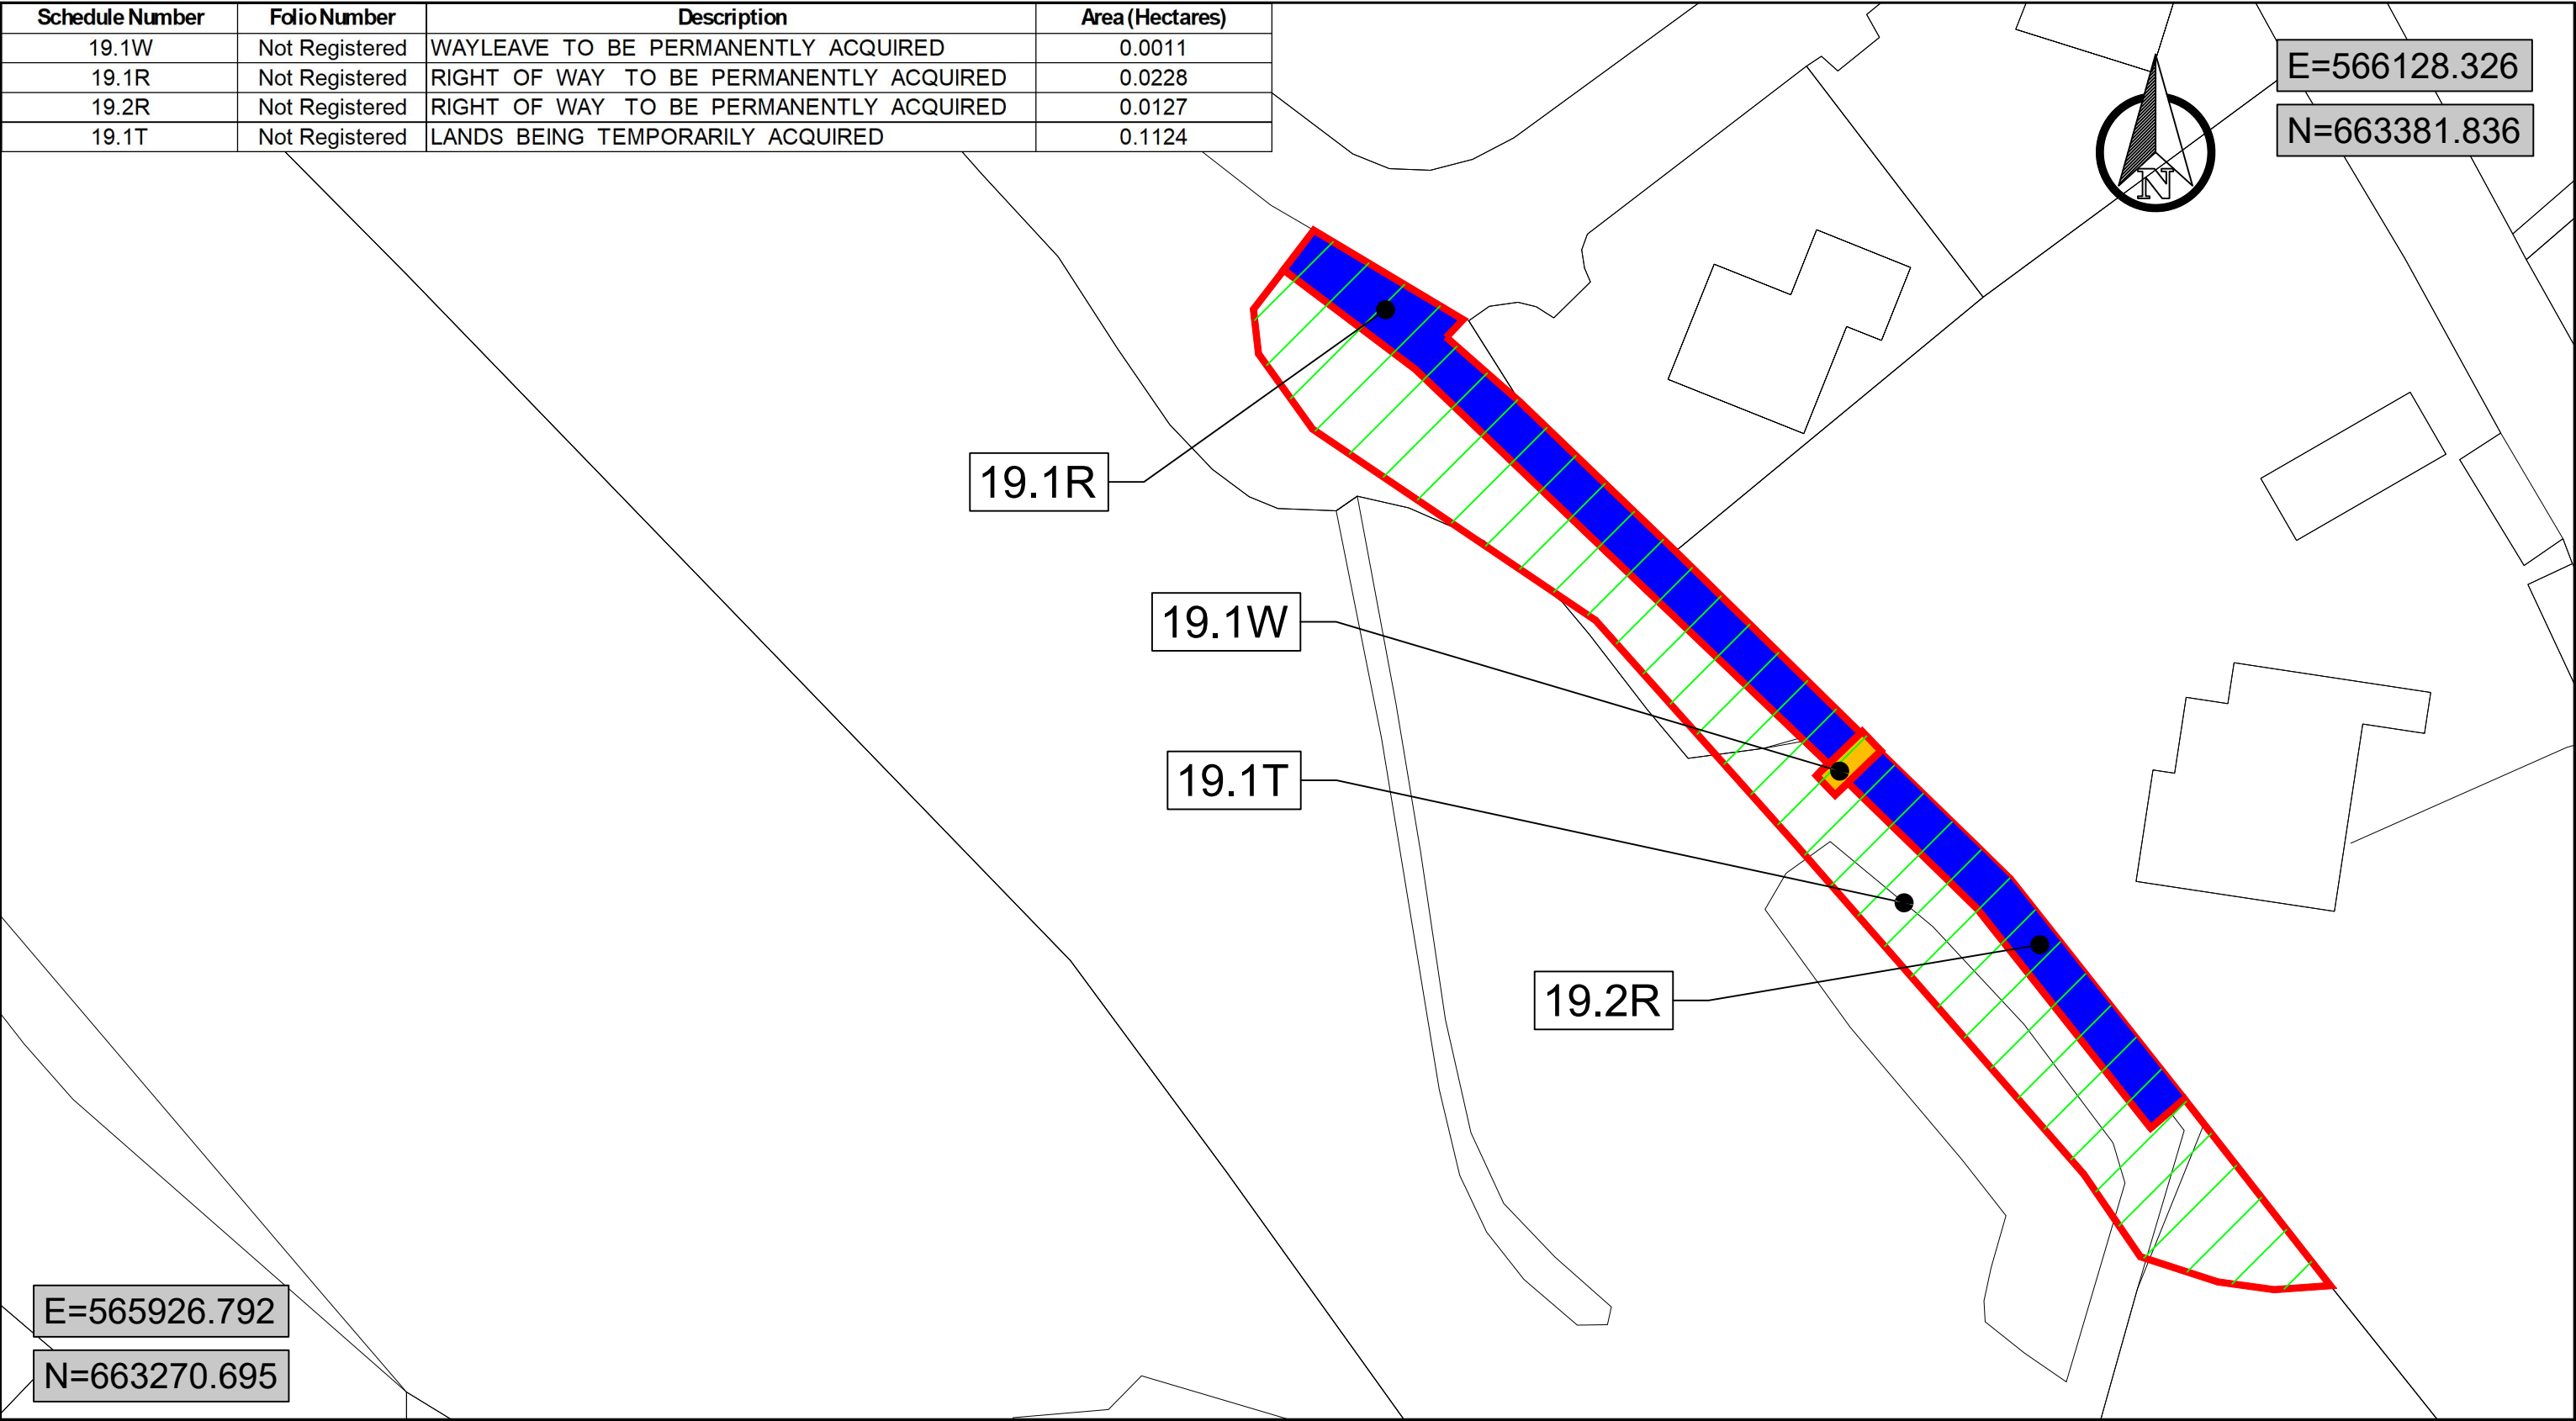

Legend:

 X.XP	LANDS BEING PERMANENTLY ACQUIRED	 X.XT	LANDS BEING TEMPORARILY ACQUIRED	 X.XR	RIGHT OF WAY TO BE PERMANENTLY ACQUIRED	 X.XW	WAYLEAVE TO BE PERMANENTLY ACQUIRED
--	----------------------------------	---	----------------------------------	---	---	---	-------------------------------------

©National Mapping Division of Tailte Éireann. All rights reserved.
Licence Number **CYAL50511180**



COMHAIRLE CATHRACH & CONTAE LUIMNIGH
LIMERICK CITY & COUNTY COUNCIL


Patricia Liddy
Director of
Services, Transportation, Mobility,
& Public Realm

Sinéad Kennedy
A/Senior Engineer,
CFRAMs

Corporate Headquarters,
Limerick City and County
Council, Merchants Quay,
Limerick
www.limerick.ie

Project: Castleconnell Flood Relief Scheme			Date: June 2026
Title: Compulsory Purchase Order Landowner 19			Drawn by: DO
Owners or Reputed Owners: Electricity Supply Board, Unknown			Checked: WS
Filename: 19104-JBAI-XX-XX-DR-Z-03419	Dwg No: CPO-19	Approved: RK	
Project No: 19104	Scale: 1:500 @ A3	Status: A1	Rev: 1

Schedule Number	Folio Number	Description	Area (Hectares)
19.2W	Not Registered	WAYLEAVE TO BE PERMANENTLY ACQUIRED	0.0342
19.2T	Not Registered	LANDS BEING TEMPORARILY ACQUIRED	0.0342

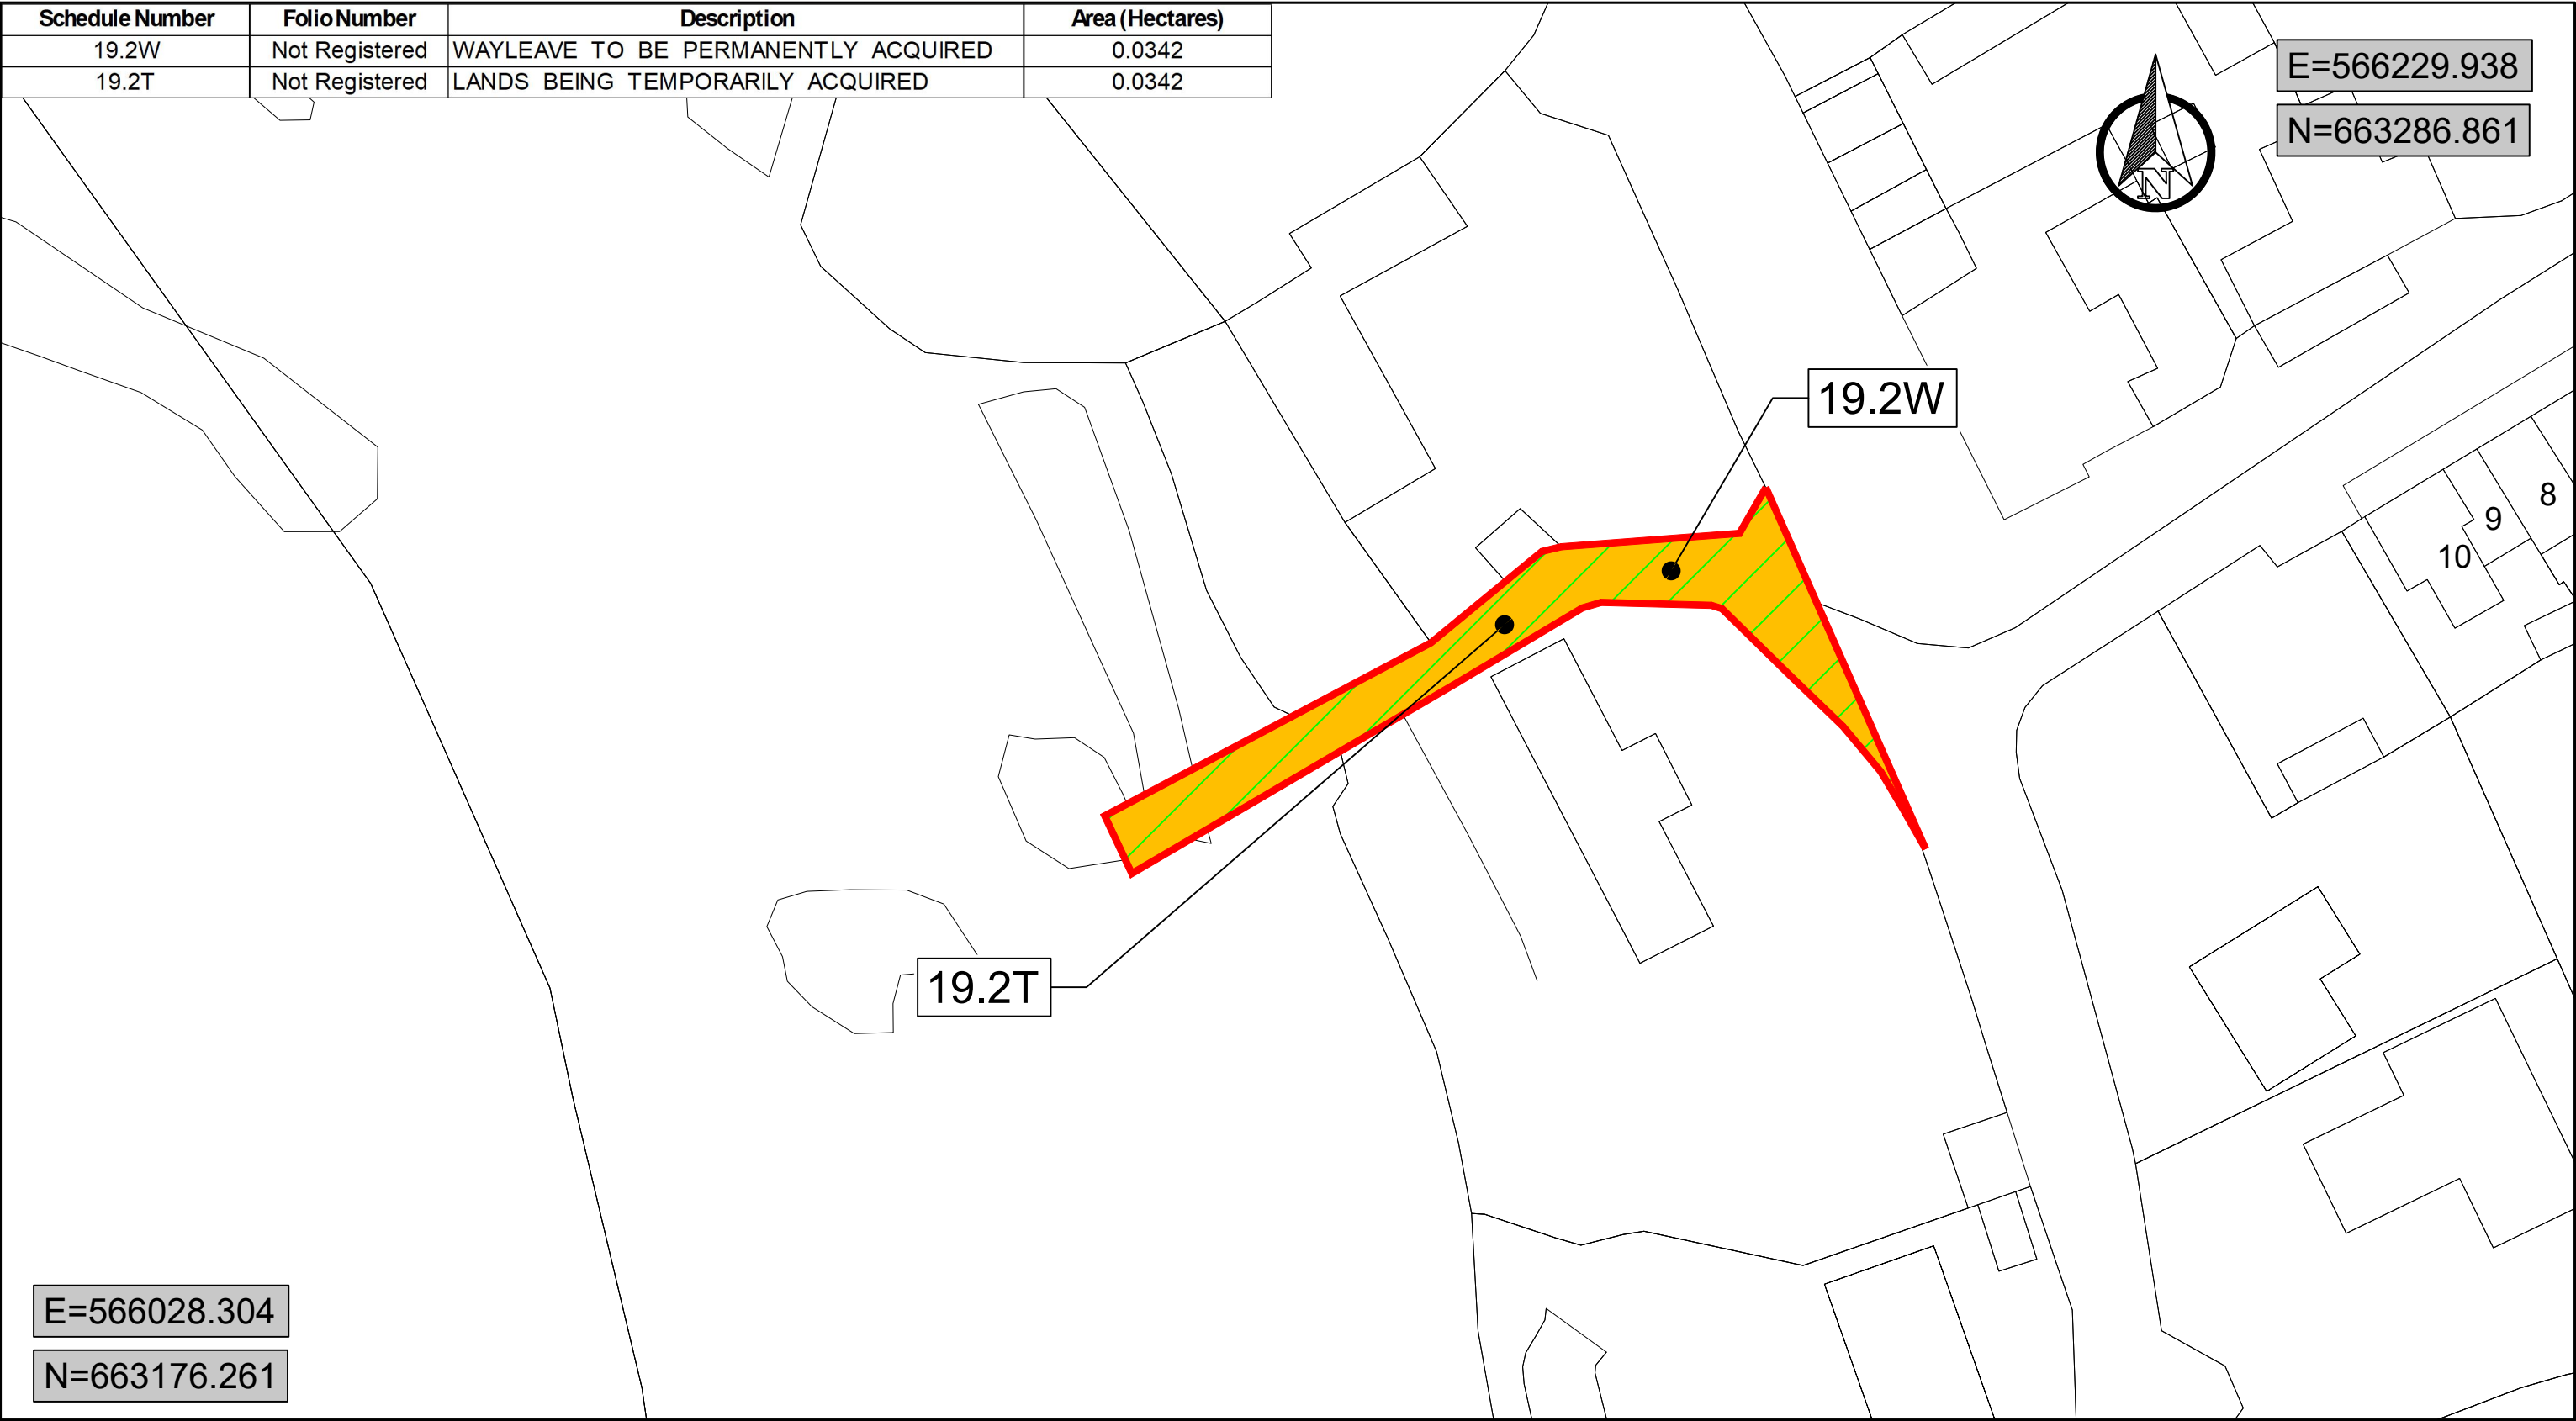

Legend:

 X.XP	LANDS BEING PERMANENTLY ACQUIRED	 X.XT	LANDS BEING TEMPORARILY ACQUIRED	 X.XR	RIGHT OF WAY TO BE PERMANENTLY ACQUIRED	 X.XW	WAYLEAVE TO BE PERMANENTLY ACQUIRED
--	----------------------------------	---	----------------------------------	---	---	---	-------------------------------------

©National Mapping Division of Tailte Éireann. All rights reserved.
Licence Number **CYAL50511180**



Comhairle Cathrach & Contae **Luimnigh**

Limerick City & County Council

COMHAIRLE CATHRACH & CONTAE LUIMNIGH
LIMERICK CITY & COUNTY COUNCIL

Patricia Liddy
Director of
Services, Transportation, Mobility,
& Public Realm


Sinéad Kennedy
A/Senior Engineer,
CFRAMs

Corporate Headquarters,
Limerick City and County
Council, Merchants Quay,
Limerick
www.limerick.ie



Project: Castleconnell Flood Relief Scheme			Date: June 2026
Title: Compulsory Purchase Order Landowner 19			Drawn by: DO
Owners or Reputed Owners: Electricity Supply Board, Unknown			Checked: WS
Filename: 19104-JBAI-XX-XX-DR-Z-03420	Dwg No: CPO-20	Approved: RK	
Project No: 19104	Scale: 1:500 @ A3	Status: A1	Rev: 1

Schedule Number	Folio Number	Description	Area (Hectares)
19.3W	Not Registered	WAYLEAVE TO BE PERMANENTLY ACQUIRED	0.0189
19.4W	Not Registered	WAYLEAVE TO BE PERMANENTLY ACQUIRED	0.0030
19.5W	Not Registered	WAYLEAVE TO BE PERMANENTLY ACQUIRED	0.0031
19.3T	Not Registered	LANDS BEING TEMPORARILY ACQUIRED	0.0189
19.4T	Not Registered	LANDS BEING TEMPORARILY ACQUIRED	0.0030
19.5T	Not Registered	LANDS BEING TEMPORARILY ACQUIRED	0.0031

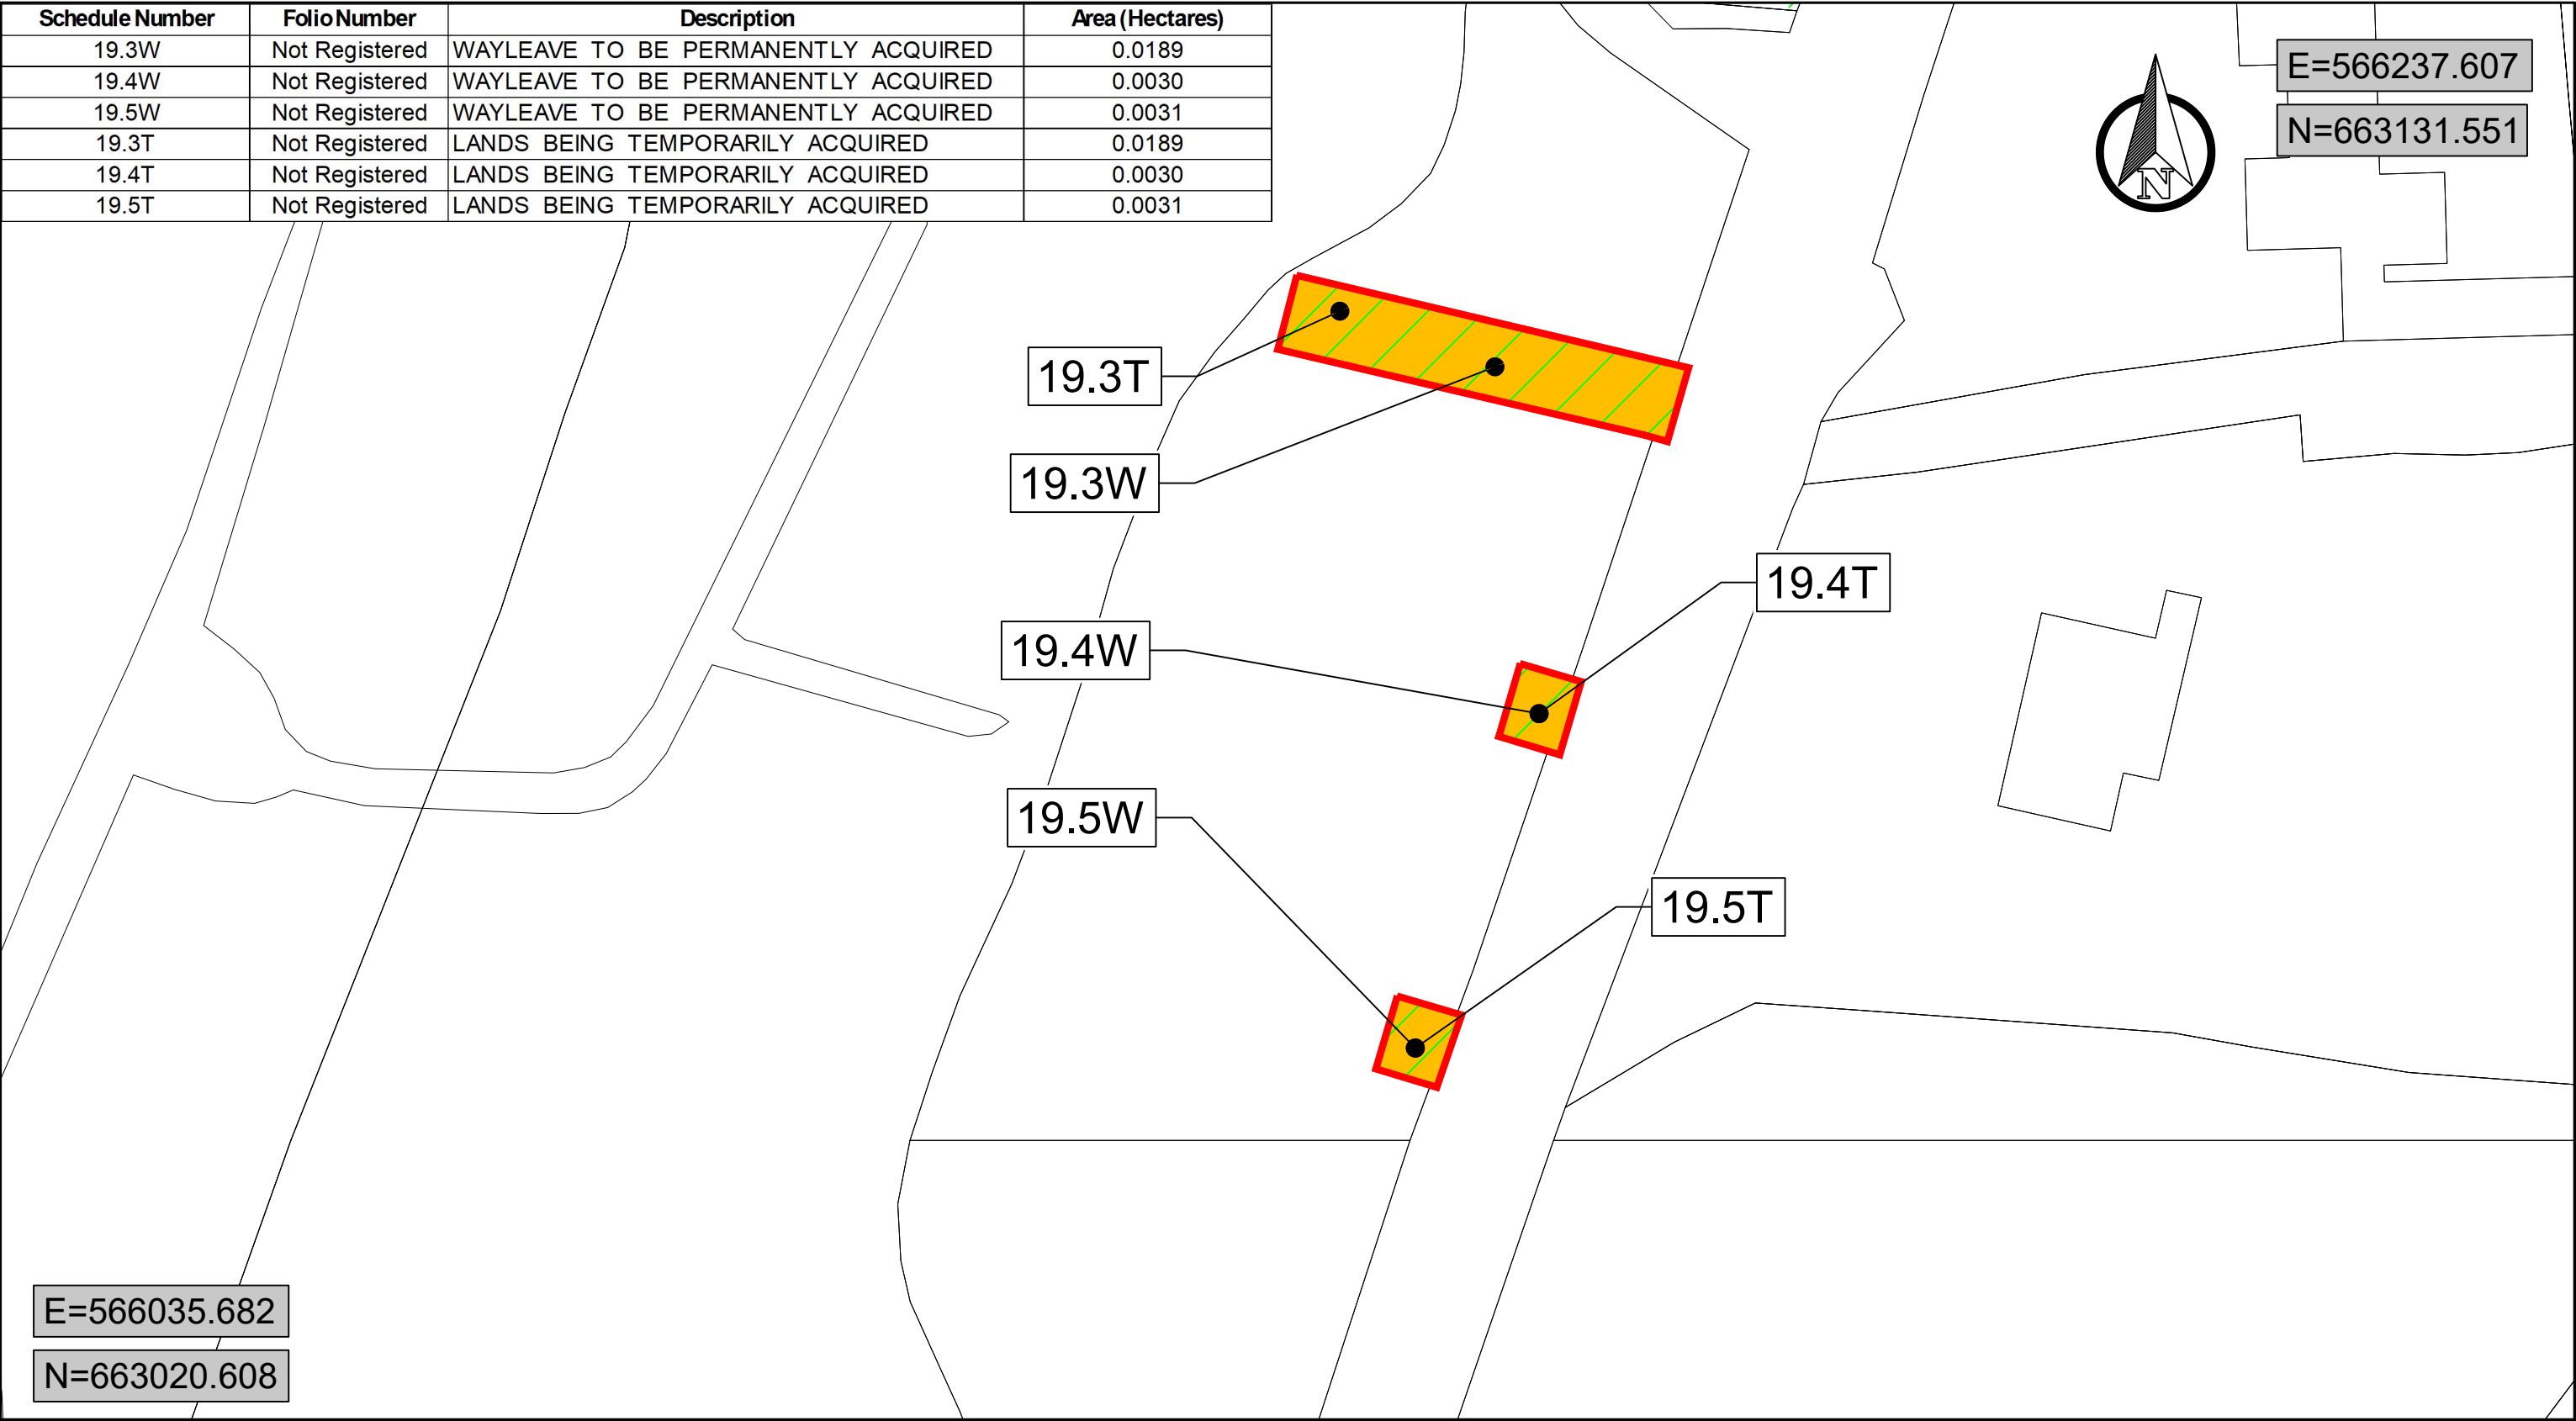

Legend:

	LANDS BEING PERMANENTLY ACQUIRED		LANDS BEING TEMPORARILY ACQUIRED		RIGHT OF WAY TO BE PERMANENTLY ACQUIRED		WAYLEAVE TO BE PERMANENTLY ACQUIRED
X.XP		X.XT		X.XR		X.XW	

©National Mapping Division of Tailte Éireann. All rights reserved.
Licence Number **CYAL50511180**



COMHAIRLE CATHRACH & CONTAE LUIMNIGH
LIMERICK CITY & COUNTY COUNCIL

Patricia Liddy
Director of
Services,Transportation,Mobility,
& Public Realm

Sinéad Kennedy
A/Senior Engineer,
CFRAMs

Corporate Headquarters,
Limerick City and County
Council, Merchants Quay,
Limerick
www.limerick.ie



Project: Castleconnell Flood Relief Scheme			Date: June 2026
Title: Compulsory Purchase Order Landowner 19			Drawn by: DO
Owners or Reputed Owners: Electricity Supply Board, Unknown			Checked: WS
Filename: 19104-JBAI-XX-XX-DR-Z-03421	Dwg No: CPO-21	Approved: RK	
Project No: 19104	Scale: 1:500 @ A3	Status: A1	Rev: 1

