

CASTLECONNELL FLOOD RELIEF SCHEME, LIMERICK

June 2026

Compulsory Purchase Order

Client: Limerick City & County Council

Consultant: Egis Engineering Ireland & JBA Consulting



OPW Oifig na
nOibreacha Poiblí
Office of Public Works



Rialtas na
hÉireann
Government
of Ireland

Tionscadal Éireann
Project Ireland
2040



Comhairle Cathrach
& Contae **Luimnigh**
Limerick City
& County Council

 **egis**



Present When the Seal of Limerick City and County Council was
Affixed Hereto

Senior Executive Officer _____


19104-JBAI-XX-XX-DR-Z-03450

19104-JBAI-XX-XX-DR-Z-03450

©National Mapping Division of Tailte Éireann.
All rights reserved.
Licence Number **CYAL50511180**

Rev: 1



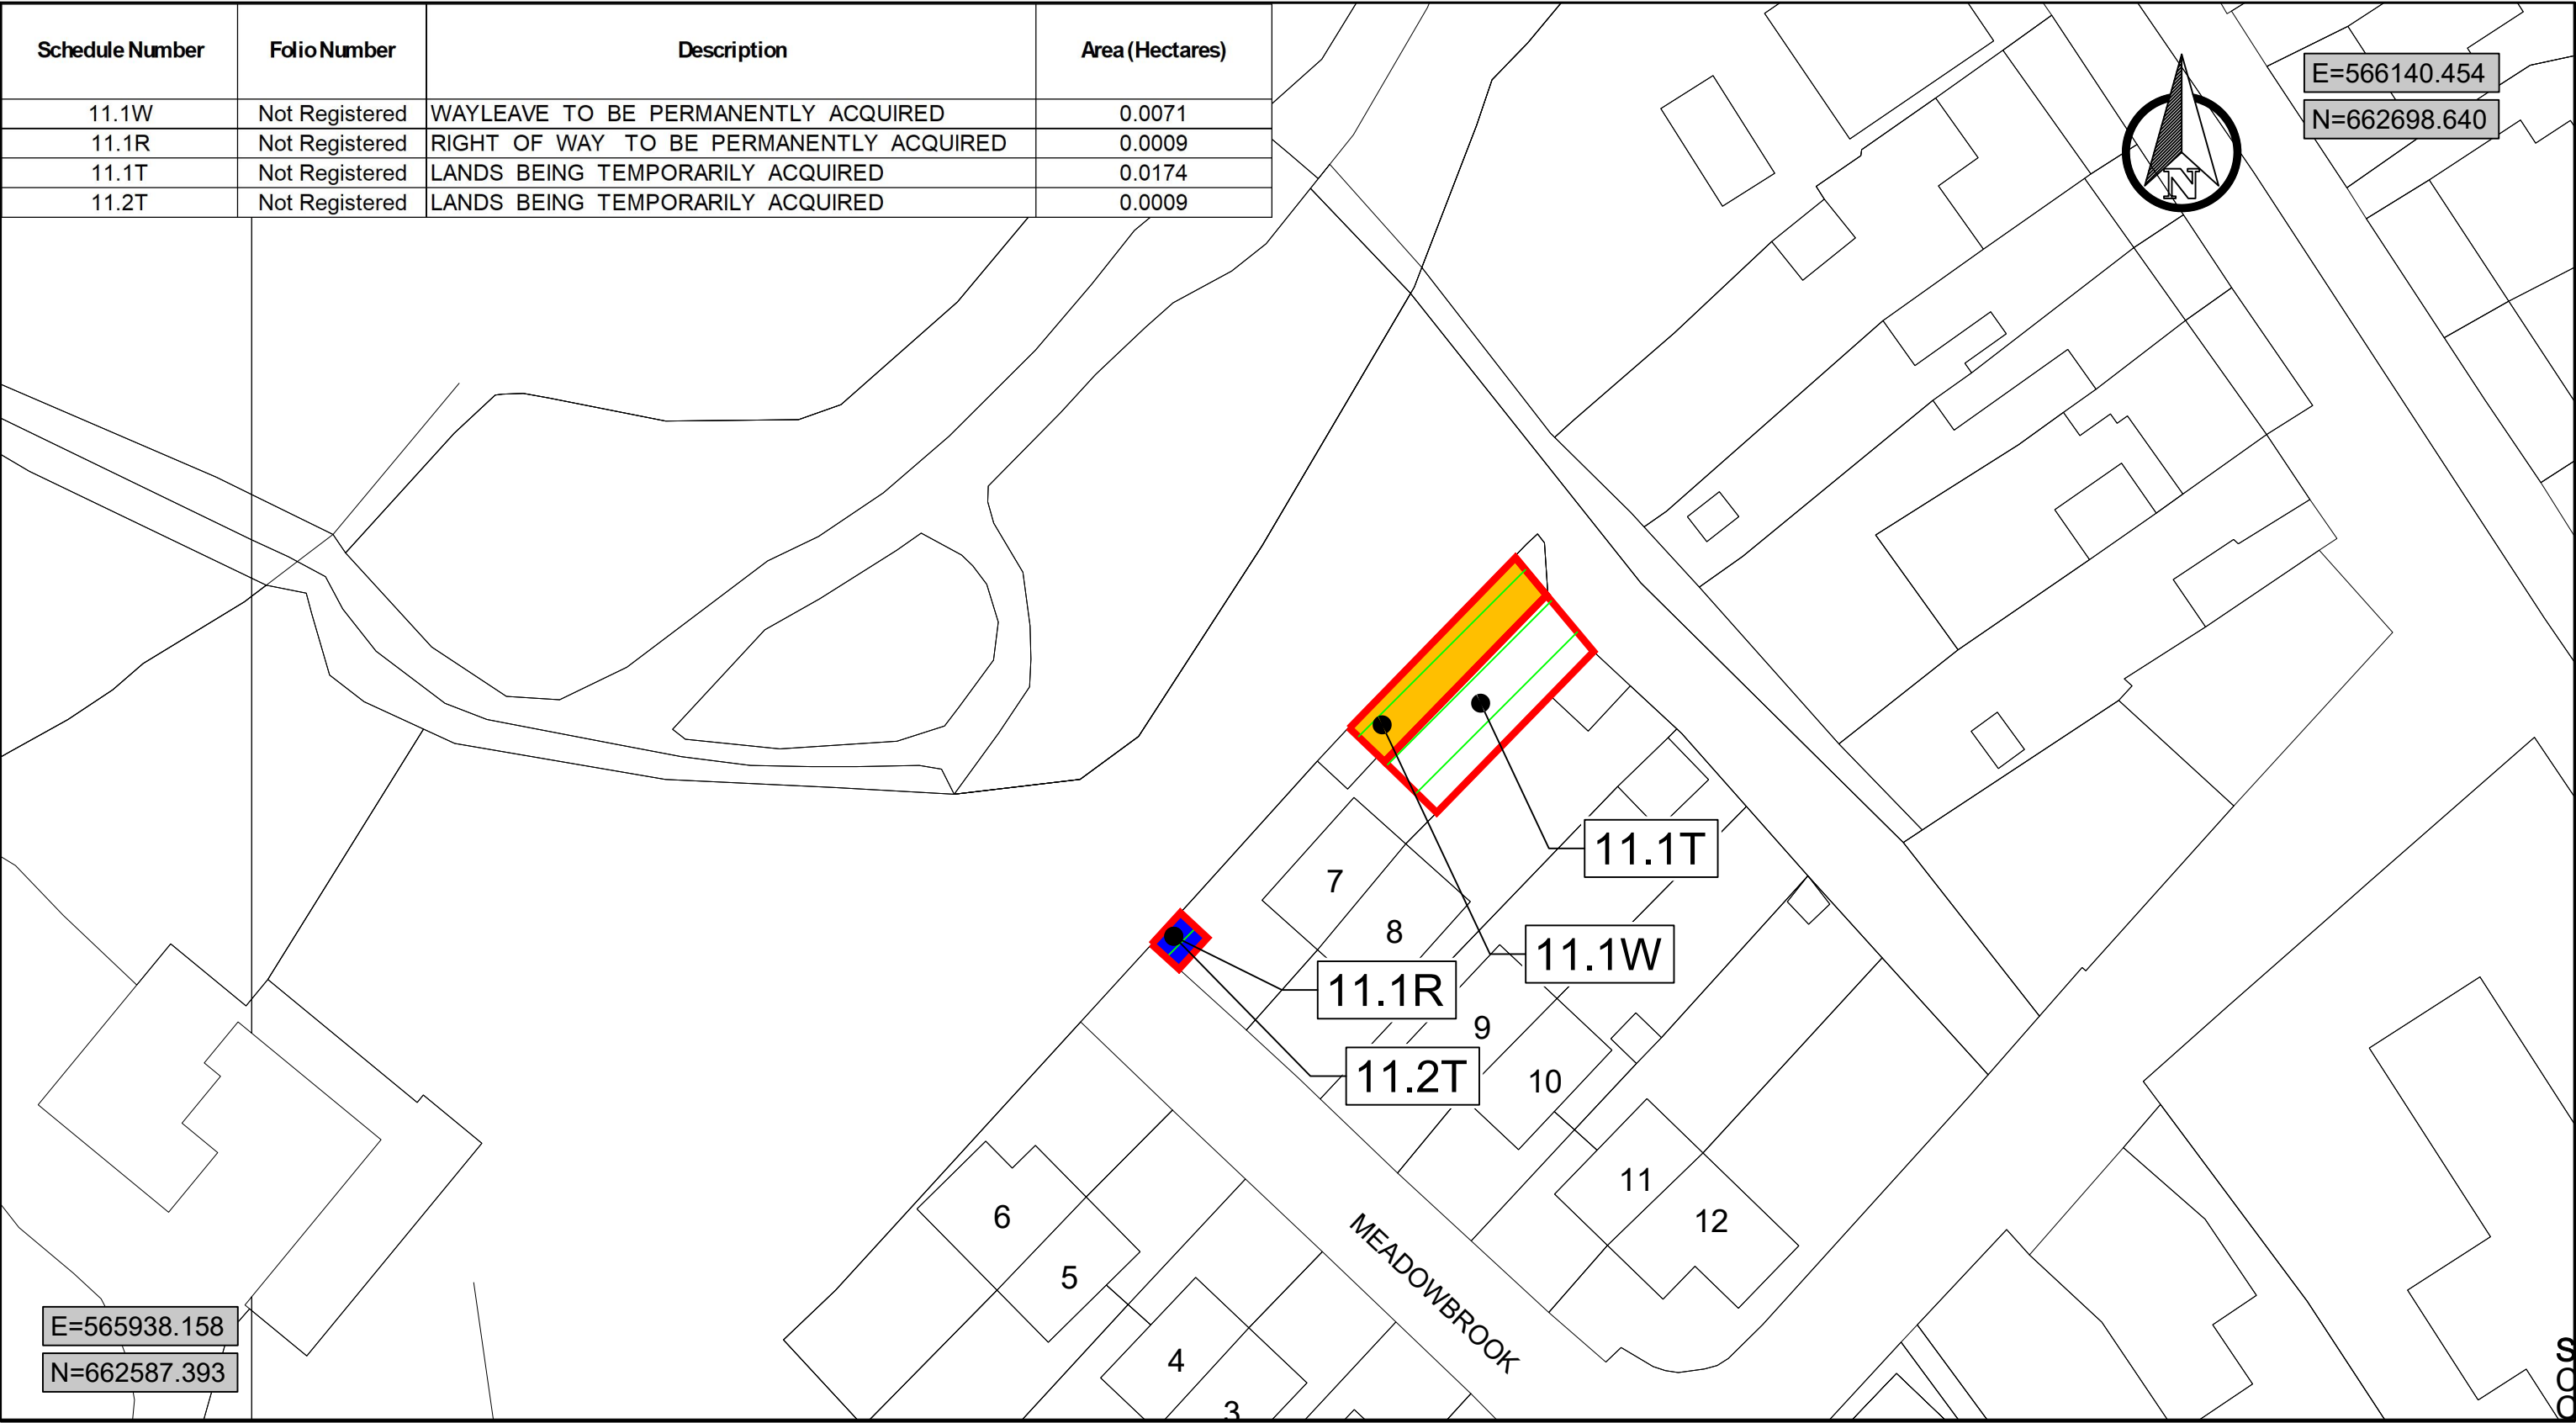

Legend:

X.XP

LANDS BEING PERMANENTLY ACQUIRED

X.XT

LANDS BEING TEMPORARILY ACQUIRED

X.XR

RIGHT OF WAY TO BE PERMANENTLY ACQUIRED

X.XW

WAYLEAVE TO BE PERMANENTLY ACQUIRED

©National Mapping Division of Tailte Éireann. All rights reserved.
Licence Number **CYAL50511180**


COMHAIRLE CATHRACH & CONTAE LUIMNIGH
LIMERICK CITY & COUNTY COUNCIL

Patricia Liddy
Director of
Services,Transportation,Mobility,
& Public Realm

Sinéad Kennedy
A/Senior Engineer,
CFRAMs

Corporate Headquarters,
Limerick City and County
Council, Merchants Quay,
Limerick
www.limerick.ie

Project: Castleconnell Flood Relief Scheme		Date: June 2026	
Title: Compulsory Purchase Order Landowner 11		Drawn by: DO	
Owners or Reputed Owners: John Hardiman, Linda Hardiman		Checked: WS	
Filename: 19104-JBAI-XX-XX-DR-Z-03411	Dwg No: CPO-11	Approved: RK	
Project No: 19104	Scale: 1:500 @ A3	Status: A1	Rev: 1

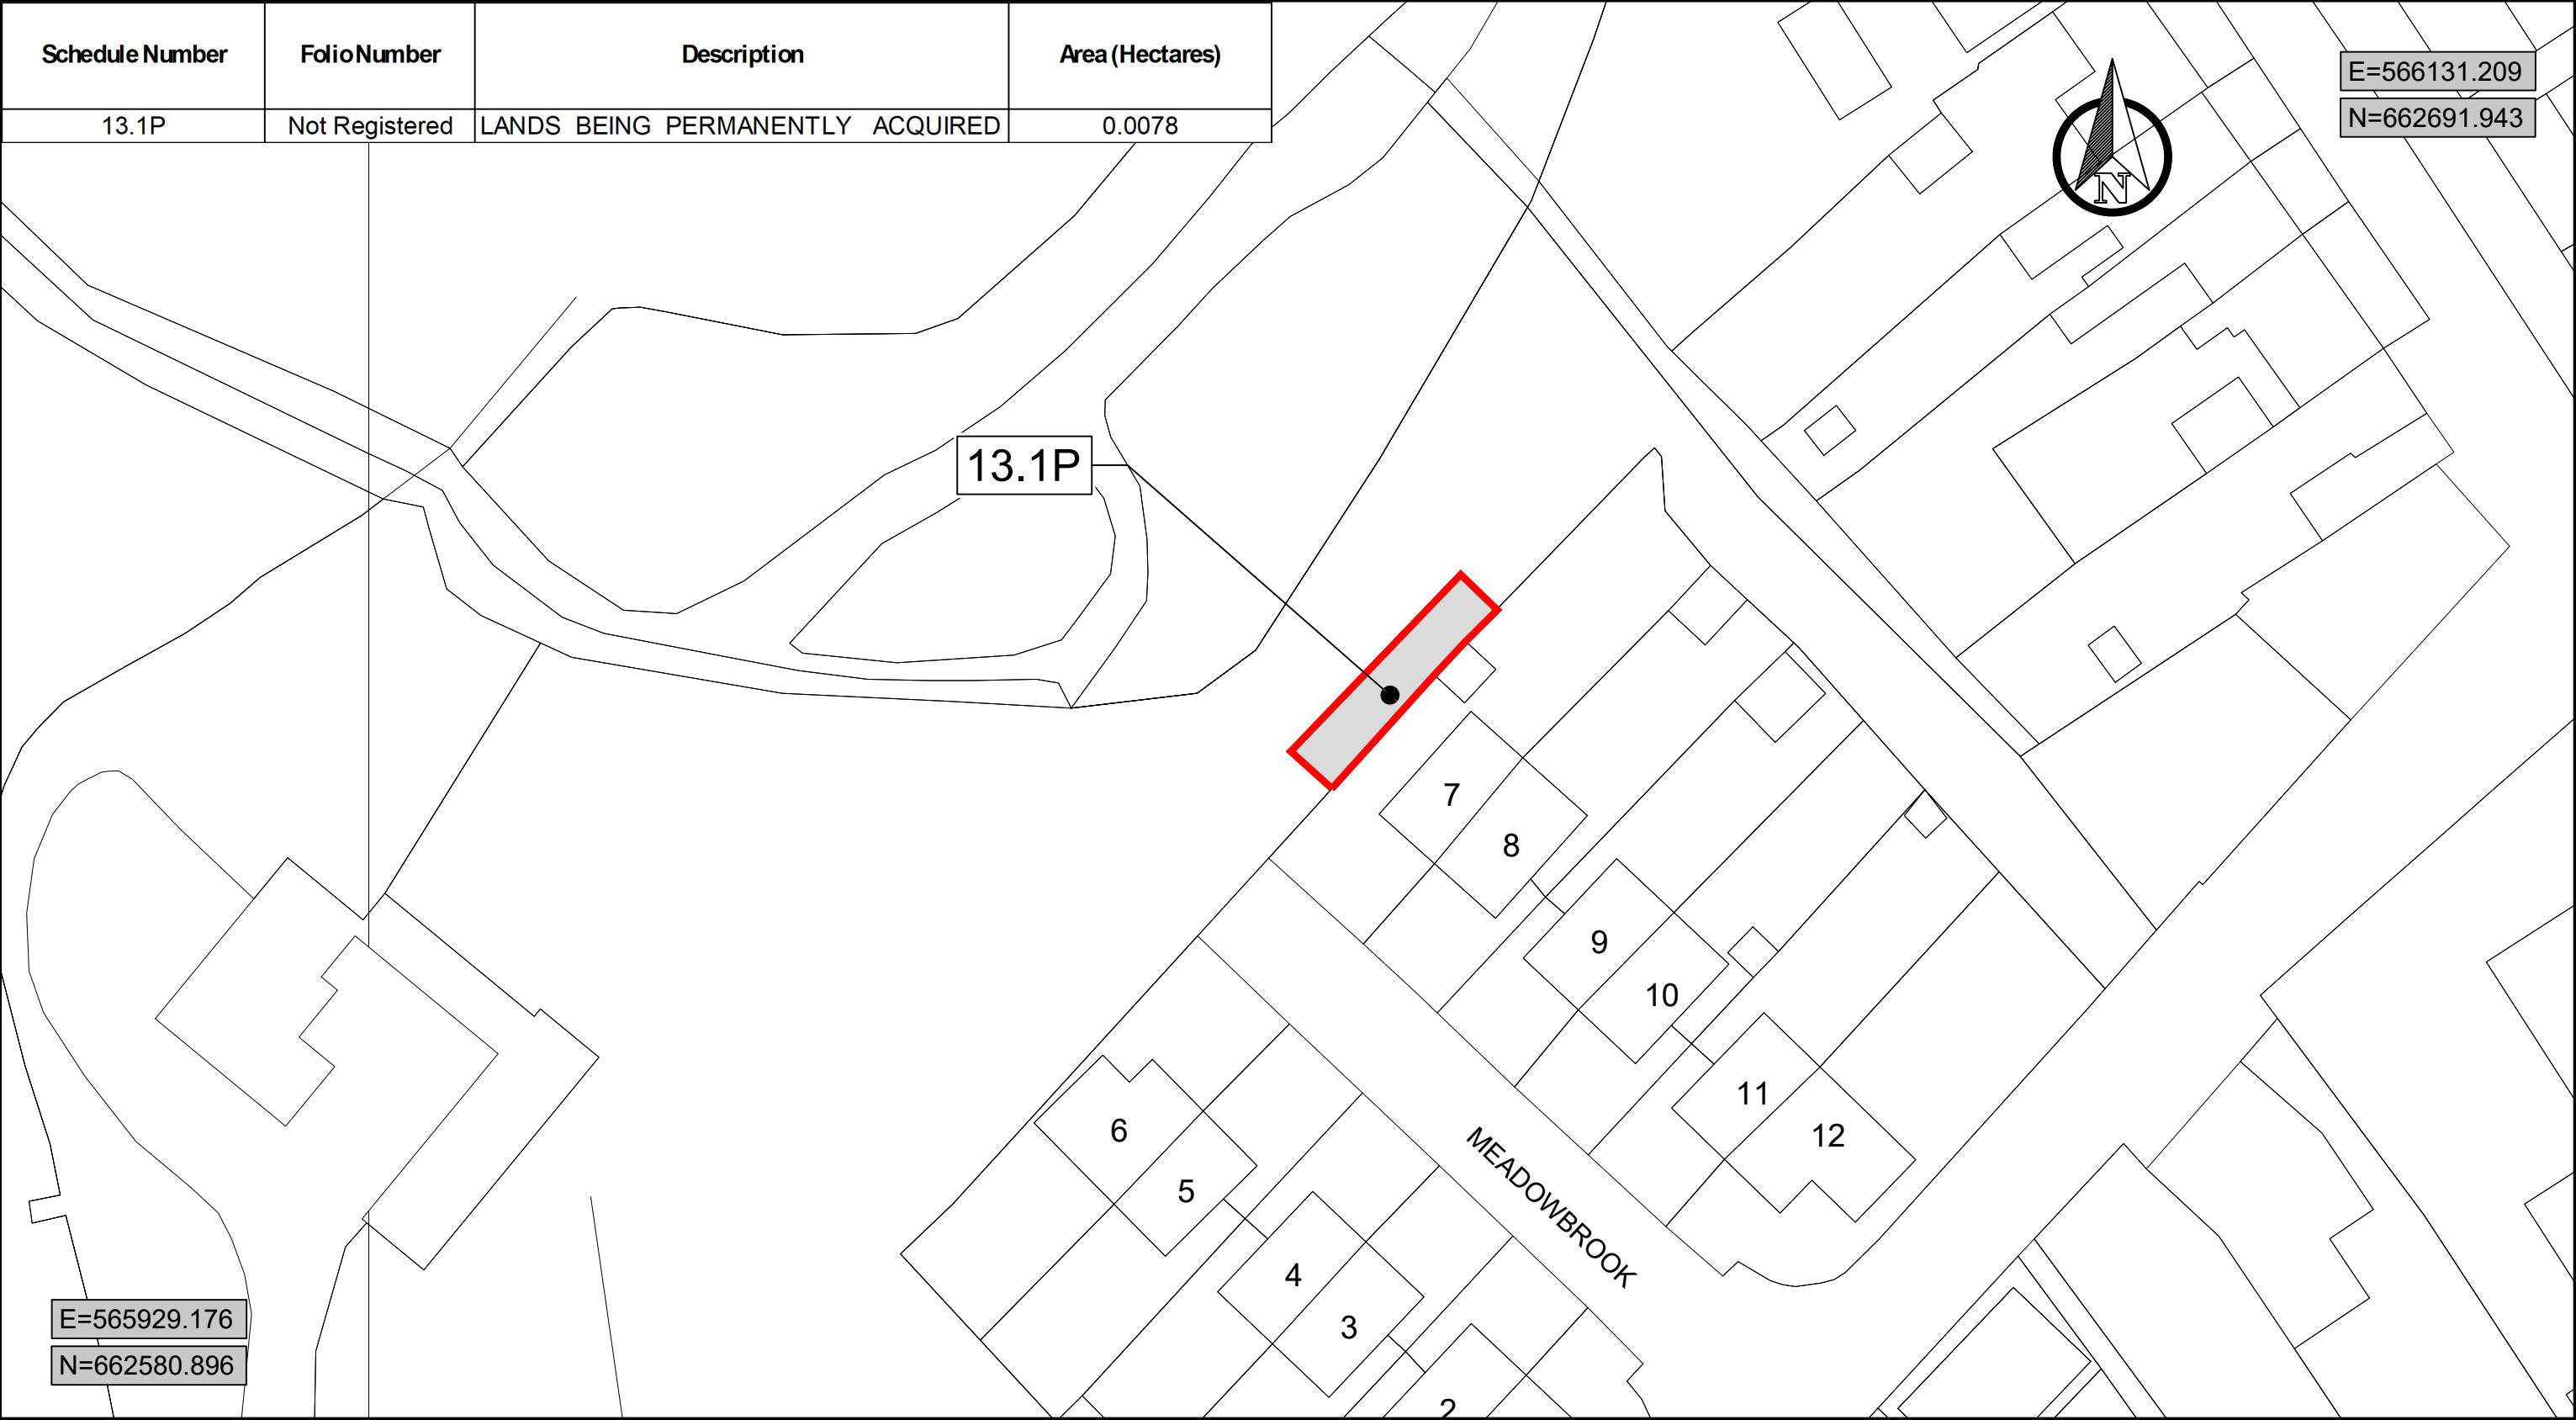

Legend:



LANDS BEING PERMANENTLY ACQUIRED

X.XP



LANDS BEING TEMPORARILY ACQUIRED

X.XT



RIGHT OF WAY TO BE PERMANENTLY ACQUIRED

X.XR



WAYLEAVE TO BE PERMANENTLY ACQUIRED

X.XW

©National Mapping Division of Tailte Éireann. All rights reserved.
Licence Number **CYAL50511180**



Comhairle Cathrach & Contae Luimnigh

Limerick City & County Council

COMHAIRLE CATHRACH & CONTAE LUIMNIGH

LIMERICK CITY & COUNTY COUNCIL

Patricia Liddy

Director of Services,Transportation,Mobility, & Public Realm

Sinéad Kennedy

A/Senior Engineer, CFRAMs

Corporate Headquarters, Limerick City and County Council, Merchants Quay, Limerick

www.limerick.ie



Project: Castleconnell Flood Relief Scheme			Date: June 2026
Title: Compulsory Purchase Order Landowner 13			Drawn by: DO
Owners or Reputed Owners: Moya Gubbins Occupier: John Hardiman, Linda Hardiman			Checked: WS
Filename: 19104-JBAI-XX-XX-DR-Z-03413	Dwg No: CPO-13	Approved: RK	
Project No: 19104	Scale: 1:500 @ A3	Status: A1	Rev: 1