

CASTLECONNELL FLOOD RELIEF SCHEME, LIMERICK

June 2026

Compulsory Purchase Order

Client: Limerick City & County Council

Consultant: Egis Engineering Ireland & JBA Consulting



OPW Oifig na
nOibreacha Poiblí
Office of Public Works



Rialtas na
hÉireann
Government
of Ireland

Tionscadal Éireann
Project Ireland
2040



Comhairle Cathrach
& Contae **Luimnigh**
Limerick City
& County Council



Present When the Seal of Limerick City and County Council was
Affixed Hereto

Senior Executive Officer _____

19104-JBAI-XX-XX-DR-Z-03450

19104-JBAI-XX-XX-DR-Z-03450

Saint Joseph's Cemetery

Legend:

LANDS BEING
PERMANENTLY ACQUIRED

 LANDS BEING TEMPORARILY ACQUIRED

 RIGHT OF WAY TO BE
PERMANENTLY ACQUIRED


WAYLEAVE TO BE
PERMANENTLY ACQUIRED

X1 - X1	<u>PUBLIC & PRIVATE</u>
X2 - X2	<u>RIGHT OF WAY TO</u>
	BE EXTINGUISHED

Corporate Headquarters,
Limerick City and County
Council, Merchants Quay,
Limerick
www.limerick.ie

Rev: 1



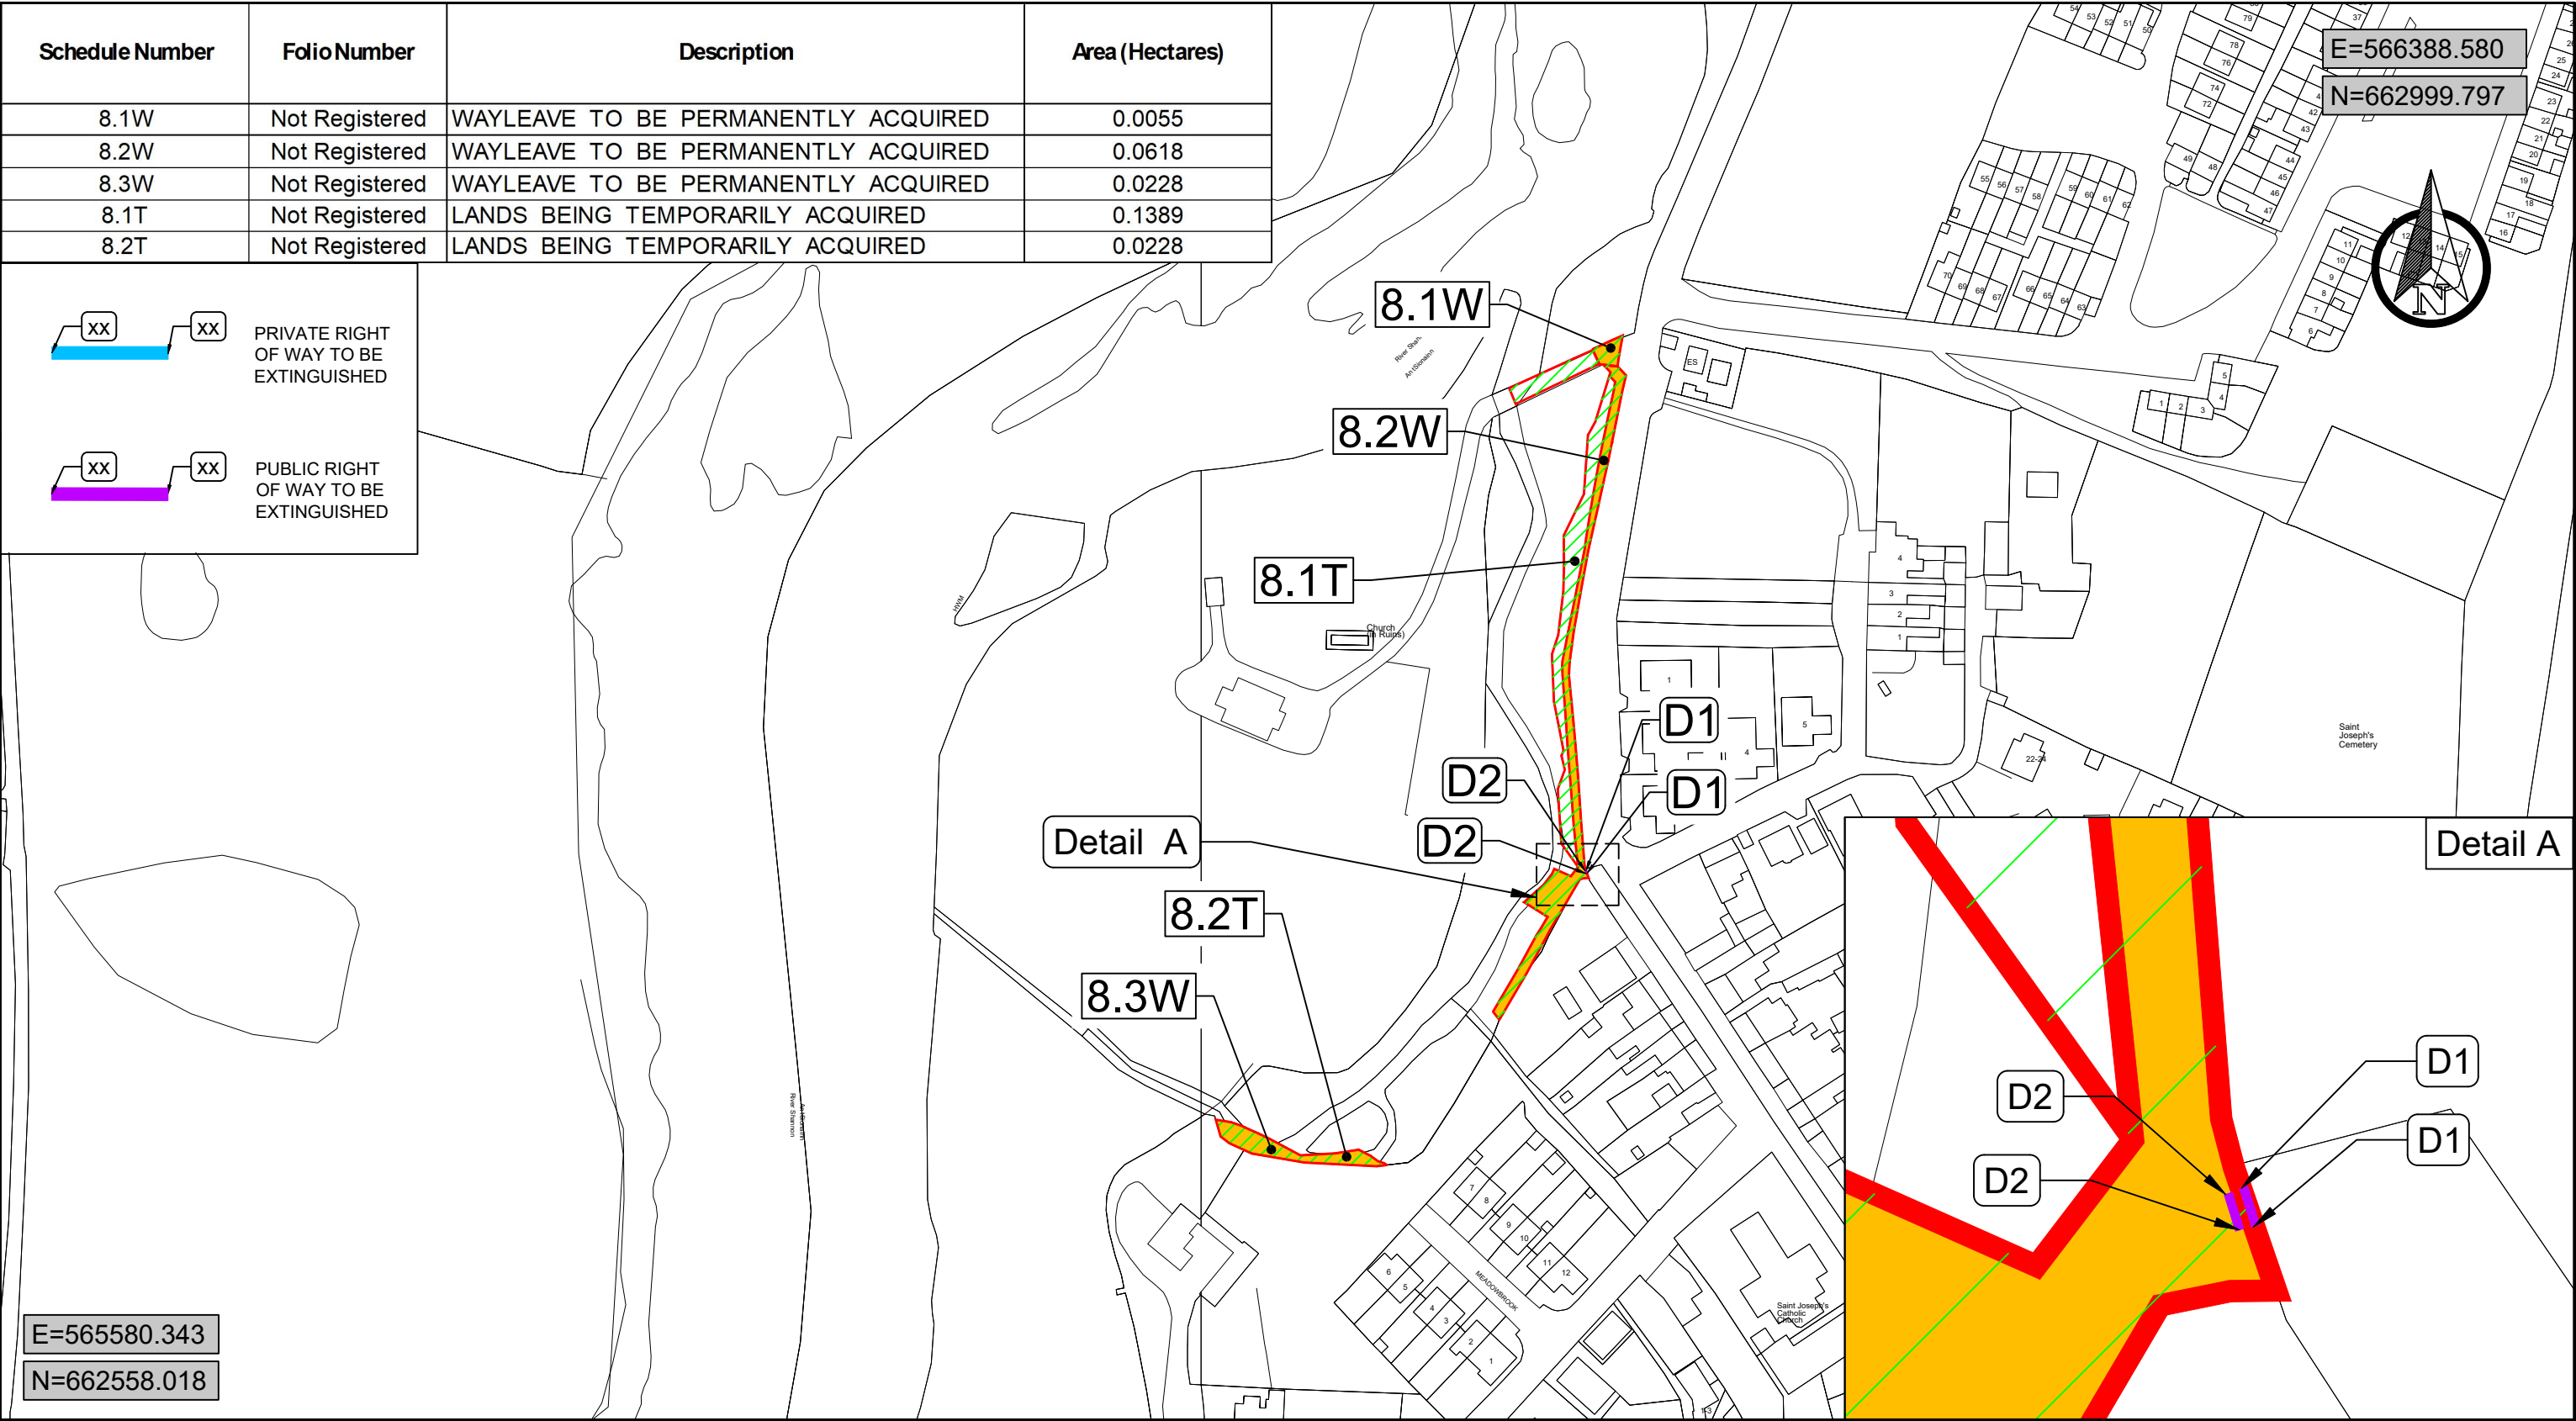

Legend:



LANDS BEING PERMANENTLY ACQUIRED



LANDS BEING TEMPORARILY ACQUIRED



RIGHT OF WAY TO BE PERMANENTLY ACQUIRED



WAYLEAVE TO BE PERMANENTLY ACQUIRED

©National Mapping Division of Tailte Éireann. All rights reserved.
Licence Number **CYAL50511180**




Comhairle Cathrach & Contae **Luimnigh**
Limerick City & County Council

Patricia Liddy
Director of Services, Transportation, Mobility, & Public Realm

Sinéad Kennedy
A/Senior Engineer, CFRAMs

Corporate Headquarters,
Limerick City and County Council, Merchants Quay,
Limerick
www.limerick.ie

Project: Castleconnell Flood Relief Scheme		Date: June 2026	
Title: Compulsory Purchase Order Landowner 8		Drawn by: DO	
Owners or Reputed Owners: Stephen Hearn, Lottie Hearn, Marie Maher, Sinéad Maher		Checked: WS	
Filename: 19104-JBAI-XX-XX-DR-Z-03408		Dwg No: CPO-08	Approved: RK
Project No: 19104	Scale: 1:2000 @ A3	Status: A1	Rev: 1

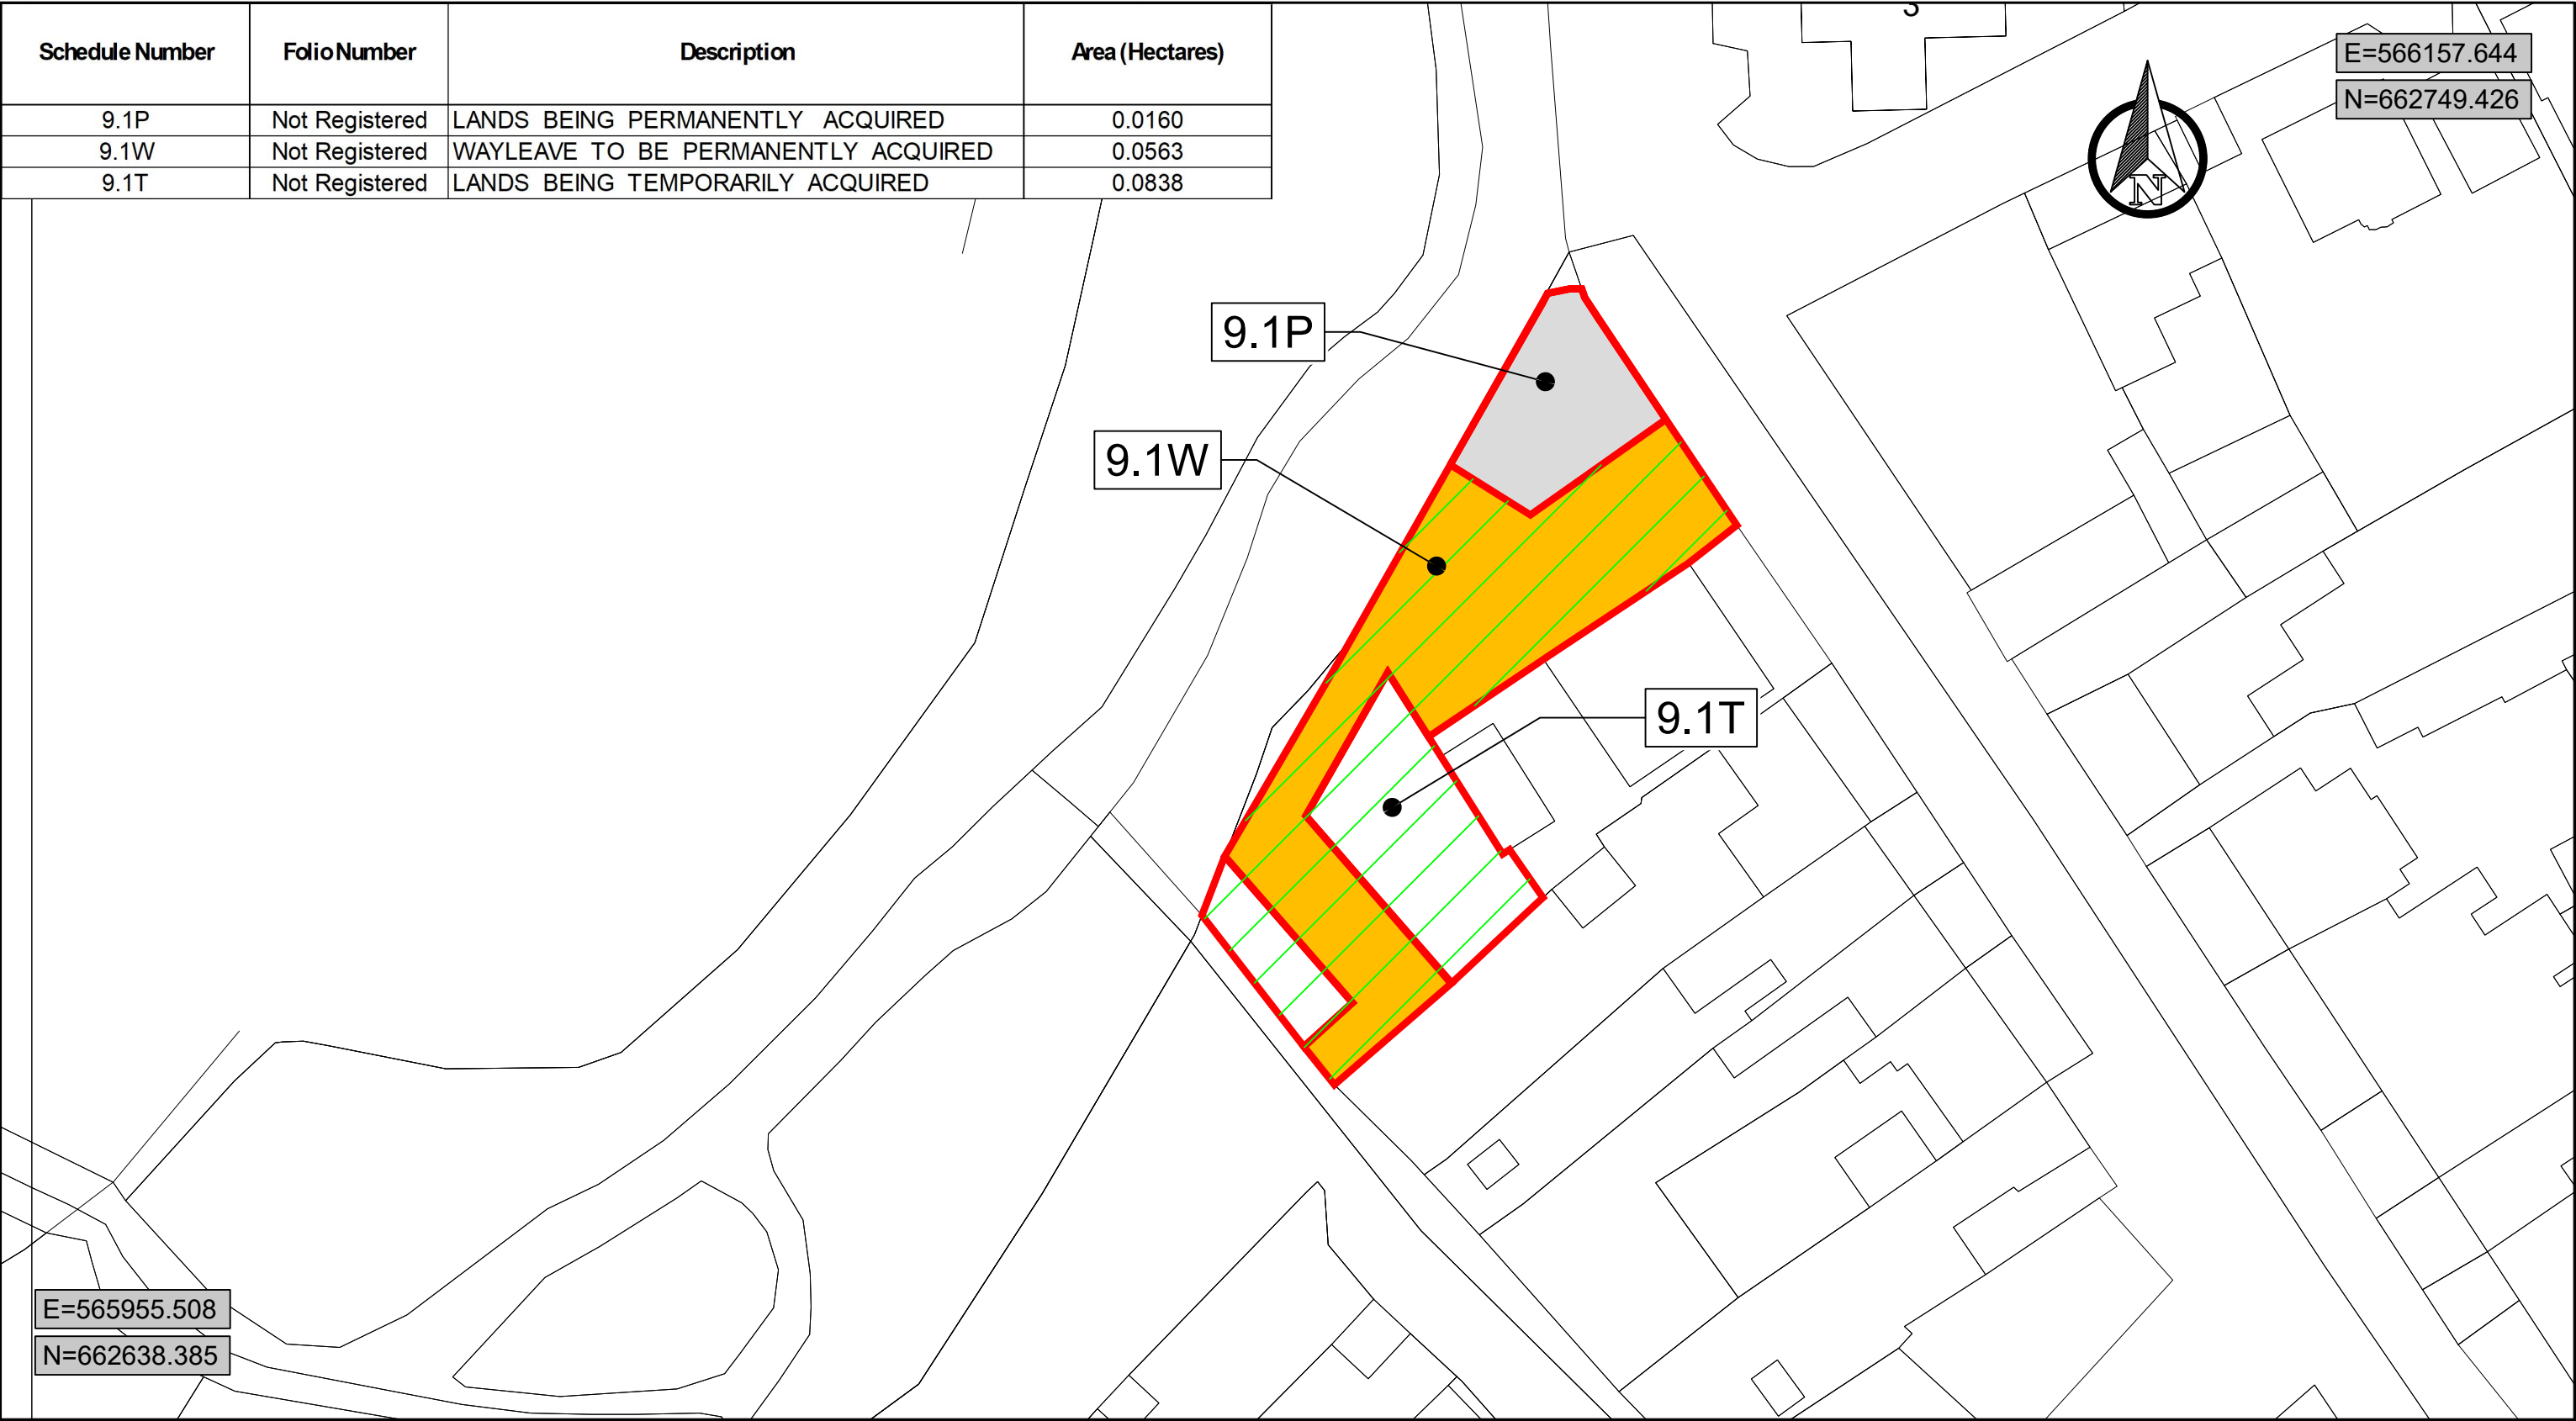

Legend:



X.XP

LANDS BEING PERMANENTLY ACQUIRED



X.XT

LANDS BEING TEMPORARILY ACQUIRED



X.XR

RIGHT OF WAY TO BE PERMANENTLY ACQUIRED



X.XW

WAYLEAVE TO BE PERMANENTLY ACQUIRED

©National Mapping Division of Tailte Éireann. All rights reserved.
Licence Number **CYAL50511180**



Comhairle Cathrach & Contae Luimnigh

Limerick City & County Council

COMHAIRLE CATHRACH & CONTAE LUIMNIGH

LIMERICK CITY & COUNTY COUNCIL

Patricia Liddy

Director of Services, Transportation, Mobility, & Public Realm

Sinéad Kennedy

A/Senior Engineer, CFRAMs

Corporate Headquarters,

Limerick City and County Council, Merchants Quay,

Limerick

www.limerick.ie



Project: Castleconnell Flood Relief Scheme			Date: June 2026
Title: Compulsory Purchase Order Landowner 9			Drawn by: DO
Owners or Reputed Owners: Marie Maher, Sinéad Maher, Stephen Hearn, Lottie Hearn			Checked: WS
Filename: 19104-JBAI-XX-XX-DR-Z-03409		Dwg No: CPO-09	Approved: RK
Project No: 19104	Scale: 1:500 @ A3	Status: A1	Rev: 1