

CASTLECONNELL FLOOD RELIEF SCHEME, LIMERICK

June 2026

Compulsory Purchase Order

Client: Limerick City & County Council

Consultant: Egis Engineering Ireland & JBA Consulting



OPW Oifig na
nOibreacha Poiblí
Office of Public Works



Rialtas na
hÉireann
Government
of Ireland

Tionscadal Éireann
Project Ireland
2040




Comhairle Cathrach
& Contae **Luimnigh**
Limerick City
& County Council

 **egis**



Rev: 1

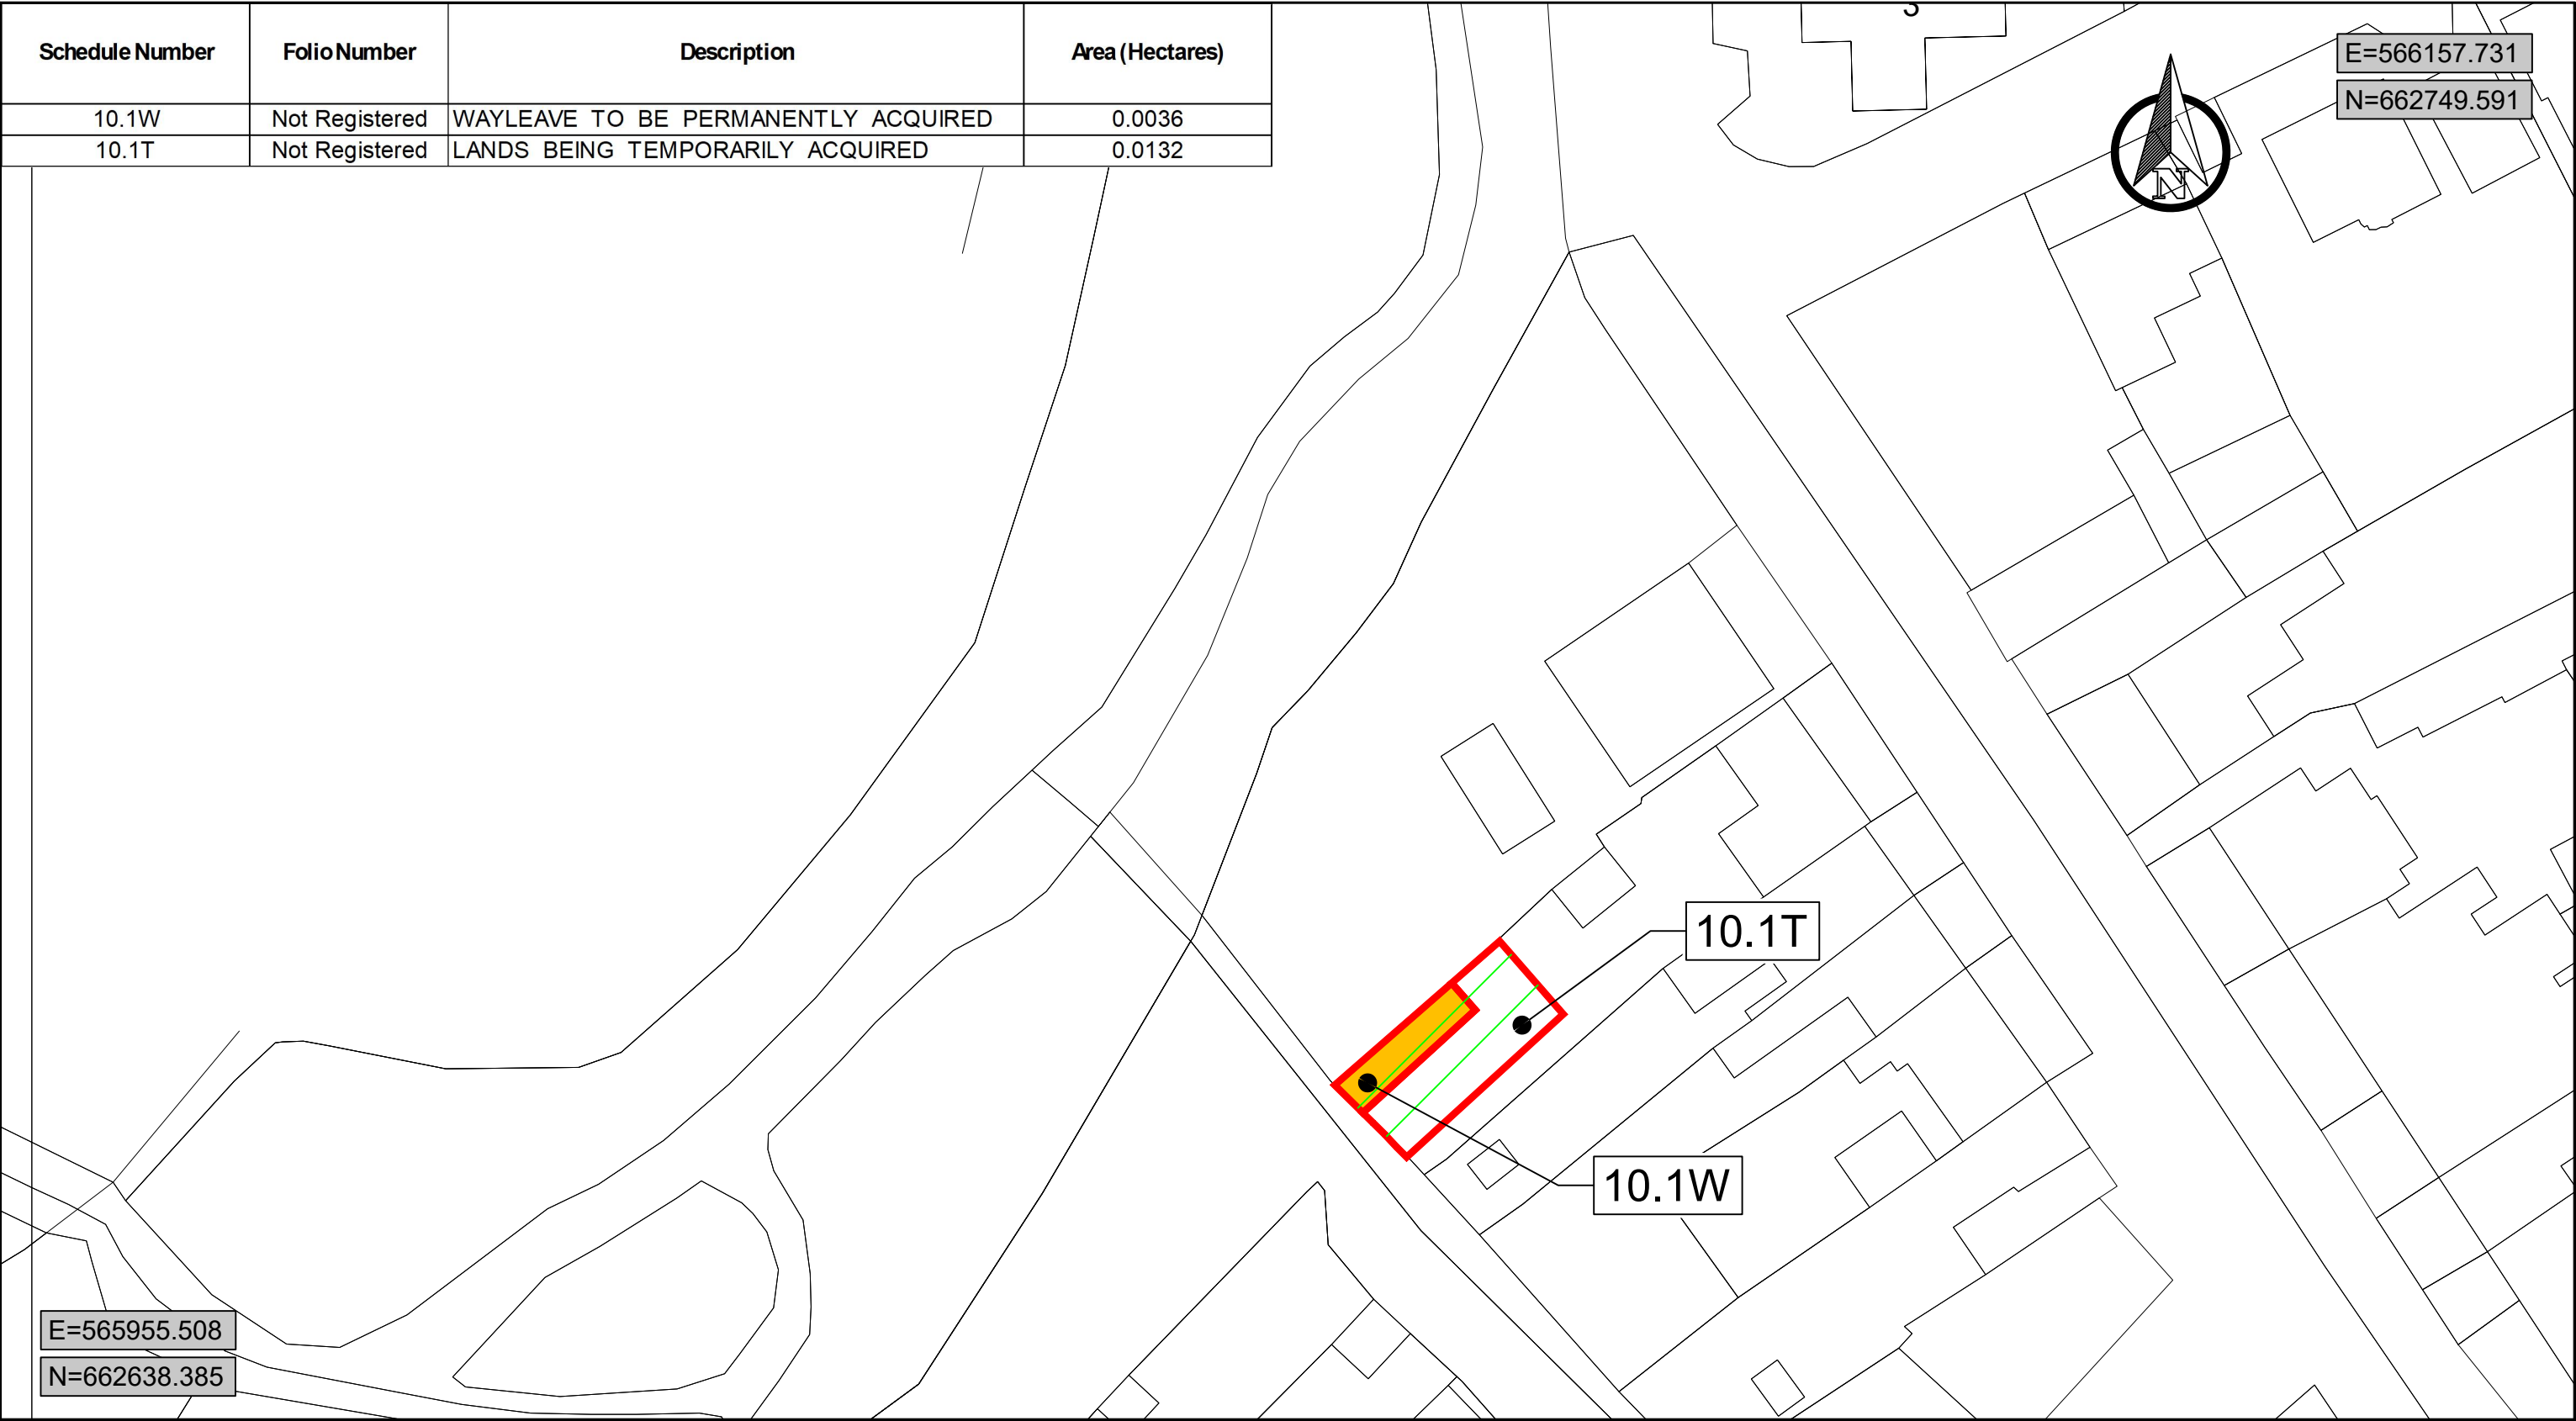

Legend:

X.XP LANDS BEING PERMANENTLY ACQUIRED	X.XT LANDS BEING TEMPORARILY ACQUIRED	X.XR RIGHT OF WAY TO BE PERMANENTLY ACQUIRED	X.XW WAYLEAVE TO BE PERMANENTLY ACQUIRED
---	---	--	--

©National Mapping Division of Tailte Éireann. All rights reserved.
Licence Number **CYAL50511180**



Comhairle Cathrach
& Contae **Luimnigh**

Limerick City
& County Council

COMHAIRLE CATHRACH & CONTAE LUIMNIGH
LIMERICK CITY & COUNTY COUNCIL

Patricia Liddy
Director of
Services,Transportation,Mobility,
& Public Realm


Sinéad Kennedy
A/Senior Engineer,
CFRAMs

Corporate Headquarters,
Limerick City and County
Council, Merchants Quay,
Limerick
www.limerick.ie



Project: Castleconnell Flood Relief Scheme			Date: June 2026
Title: Compulsory Purchase Order Landowner 10			Drawn by: DO
Owners or Reputed Owners: Eleanor Kingston			Checked: WS
Filename: 19104-JBAI-XX-XX-DR-Z-03410	Dwg No: CPO-10		Approved: RK
Project No: 19104	Scale: 1:500 @ A3	Status: A1	Rev: 1

Schedule Number	Folio Number	Description	Area (Hectares)
20.1R	Not Registered	RIGHT OF WAY TO BE PERMANENTLY ACQUIRED	0.0041
20.1T	Not Registered	LANDS BEING TEMPORARILY ACQUIRED	0.0041

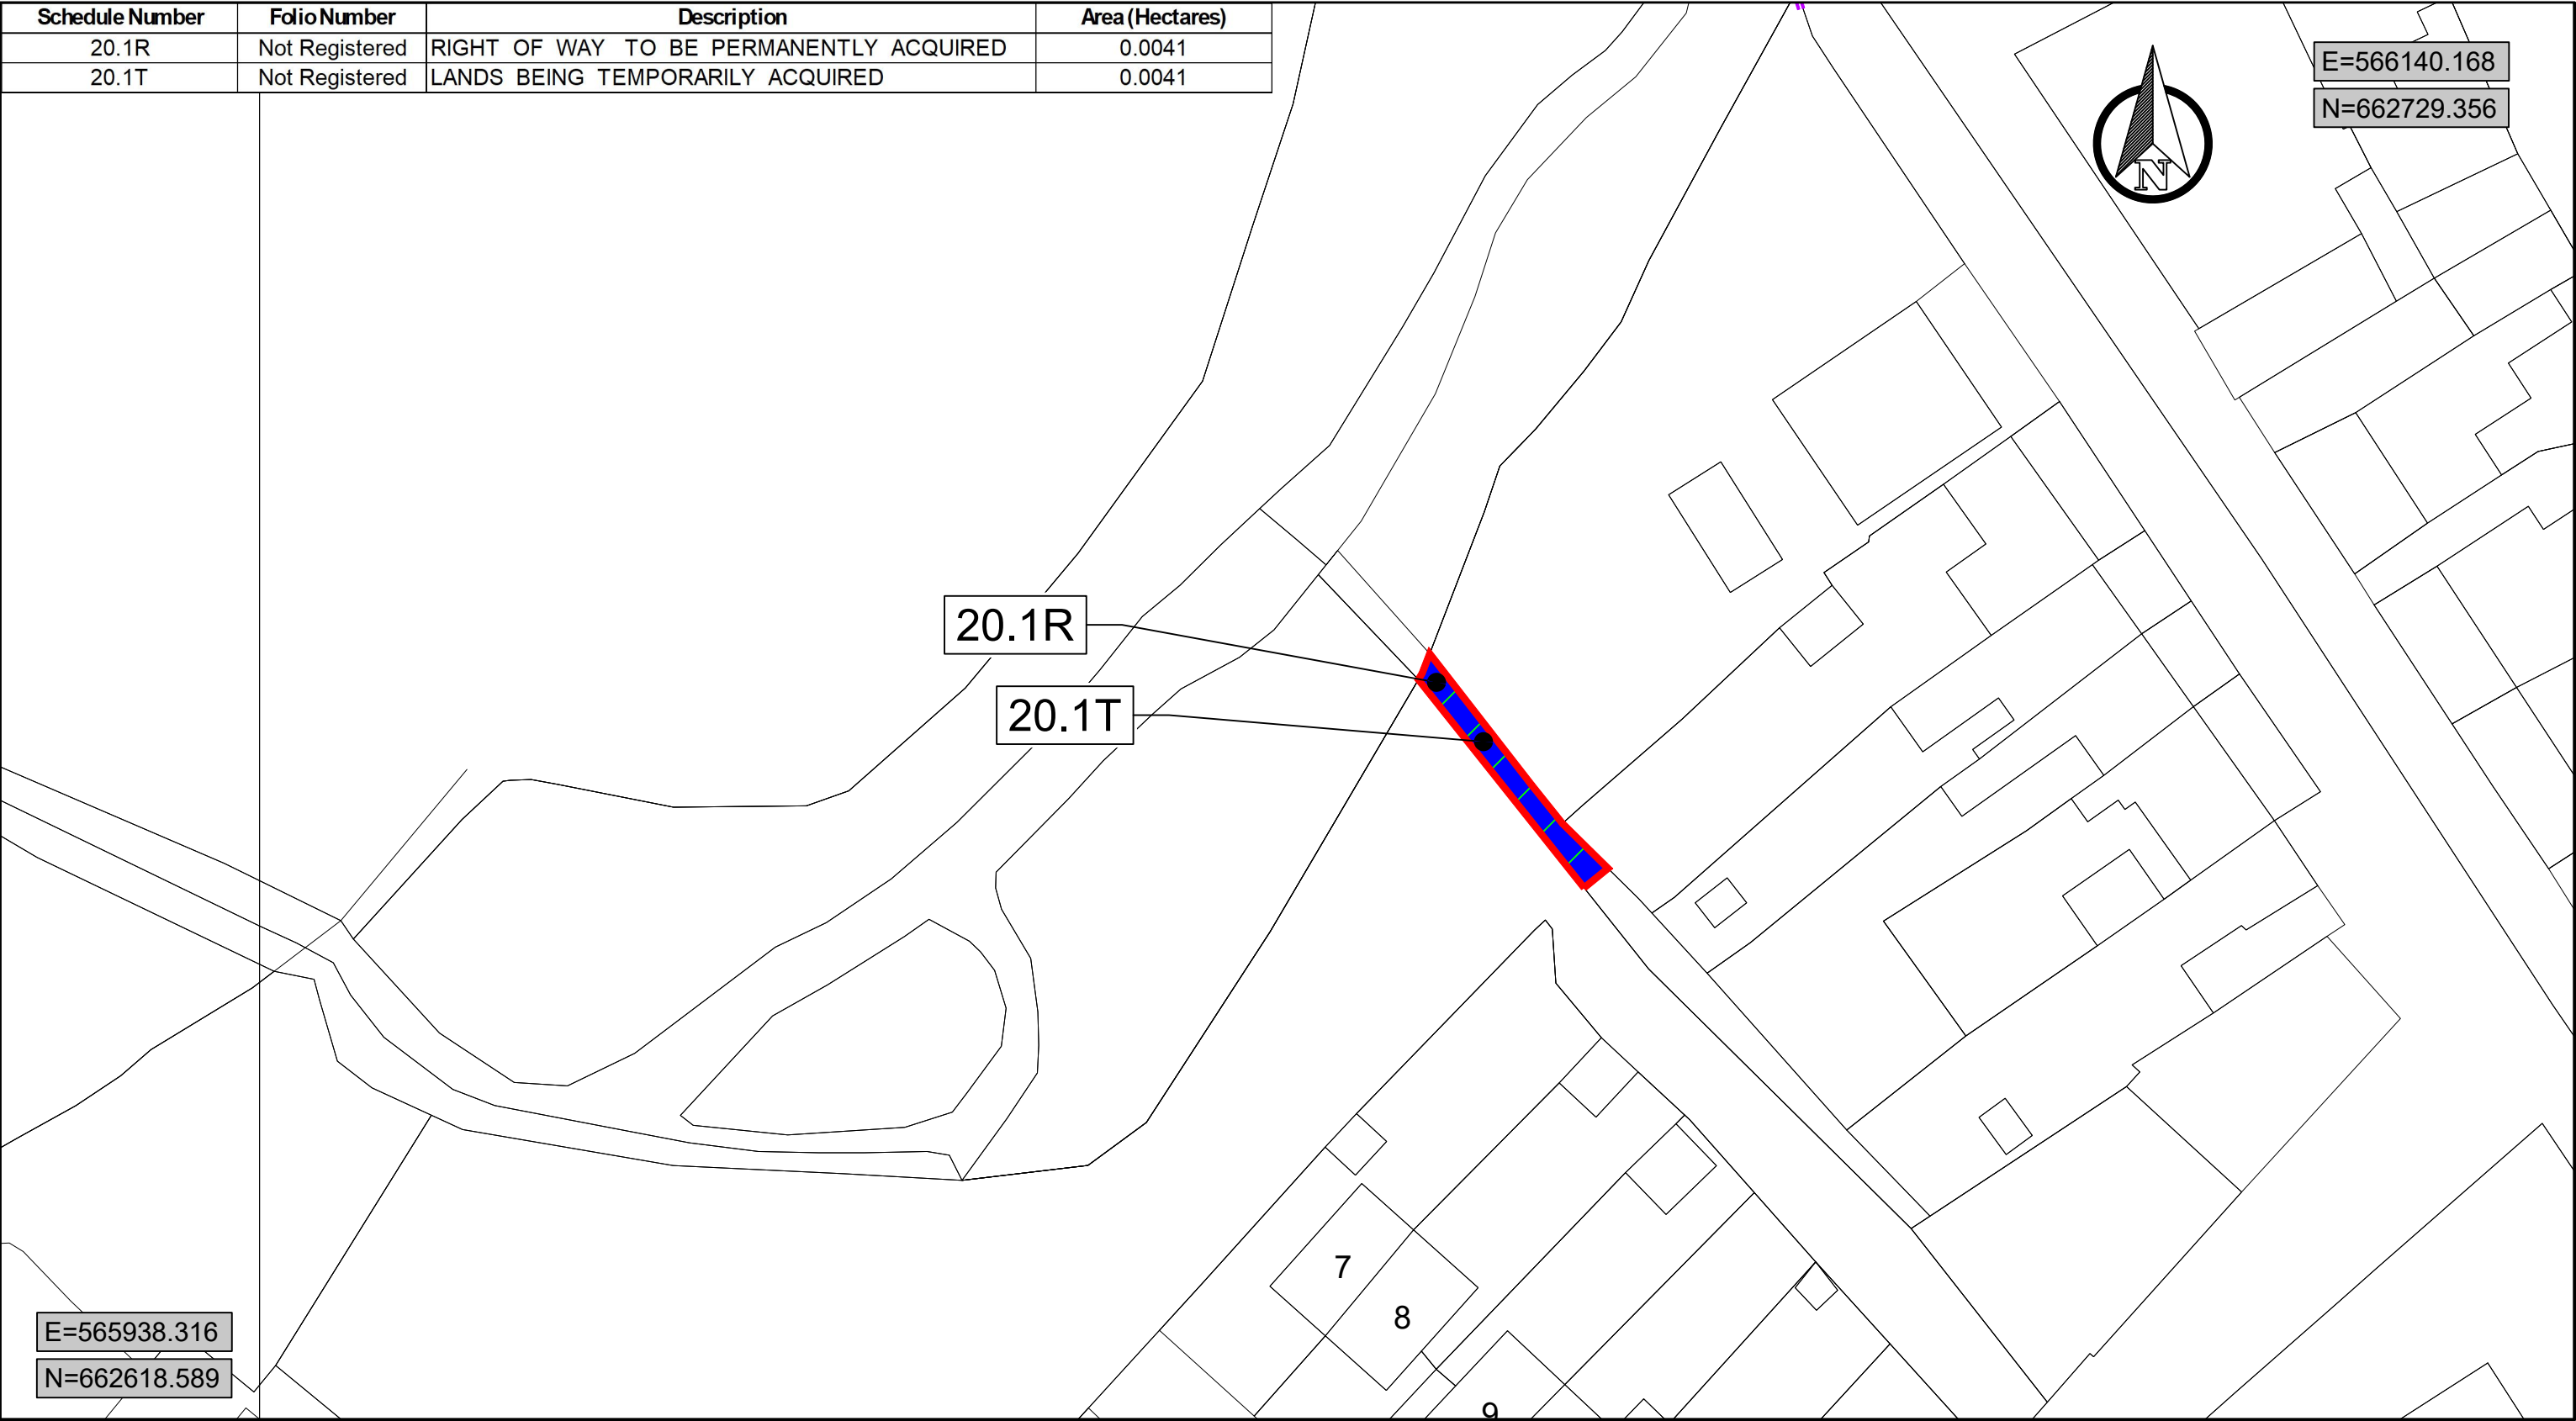

Legend:

 X.XP	LANDS BEING PERMANENTLY ACQUIRED	 X.XT	LANDS BEING TEMPORARILY ACQUIRED	 X.XR	RIGHT OF WAY TO BE PERMANENTLY ACQUIRED	 X.XW	WAYLEAVE TO BE PERMANENTLY ACQUIRED
--	----------------------------------	---	----------------------------------	---	---	---	-------------------------------------

©National Mapping Division of Tailte Éireann. All rights reserved.
Licence Number **CYAL50511180**



Comhairle Cathrach & Contae **Luimnigh**

Limerick City & County Council

COMHAIRLE CATHRACH & CONTAE LUIMNIGH
LIMERICK CITY & COUNTY COUNCIL

Patricia Liddy
Director of
Services,Transportation,Mobility,
& Public Realm

Sinéad Kennedy
A/Senior Engineer,
CFRAMs

Corporate Headquarters,
Limerick City and County
Council, Merchants Quay,
Limerick
www.limerick.ie



Project: Castleconnell Flood Relief Scheme			Date: June 2026
Title: Compulsory Purchase Order Landowner 20			Drawn by: DO
Owners or Reputed Owners: Unknown, Eleanor Kingston, Marie Maher, Sinéad Maher			Checked: WS
Filename: 19104-JBAI-XX-XX-DR-Z-03423	Dwg No: CPO-23	Approved: RK	
Project No: 19104	Scale: 1:500 @ A3	Status: A1	Rev: 1