

CASTLECONNELL FLOOD RELIEF SCHEME, LIMERICK

June 2026

Compulsory Purchase Order

Client: Limerick City & County Council

Consultant: Egis Engineering Ireland & JBA Consulting



OPW Oifig na
nOibreacha Poiblí
Office of Public Works



Rialtas na
hÉireann
Government
of Ireland

Tionscadal Éireann
Project Ireland
2040



Comhairle Cathrach
& Contae **Luimnigh**
Limerick City
& County Council


 **egis**






Comhairle Cathrach
& Contae **Luimnigh**

Limerick City
& County Council

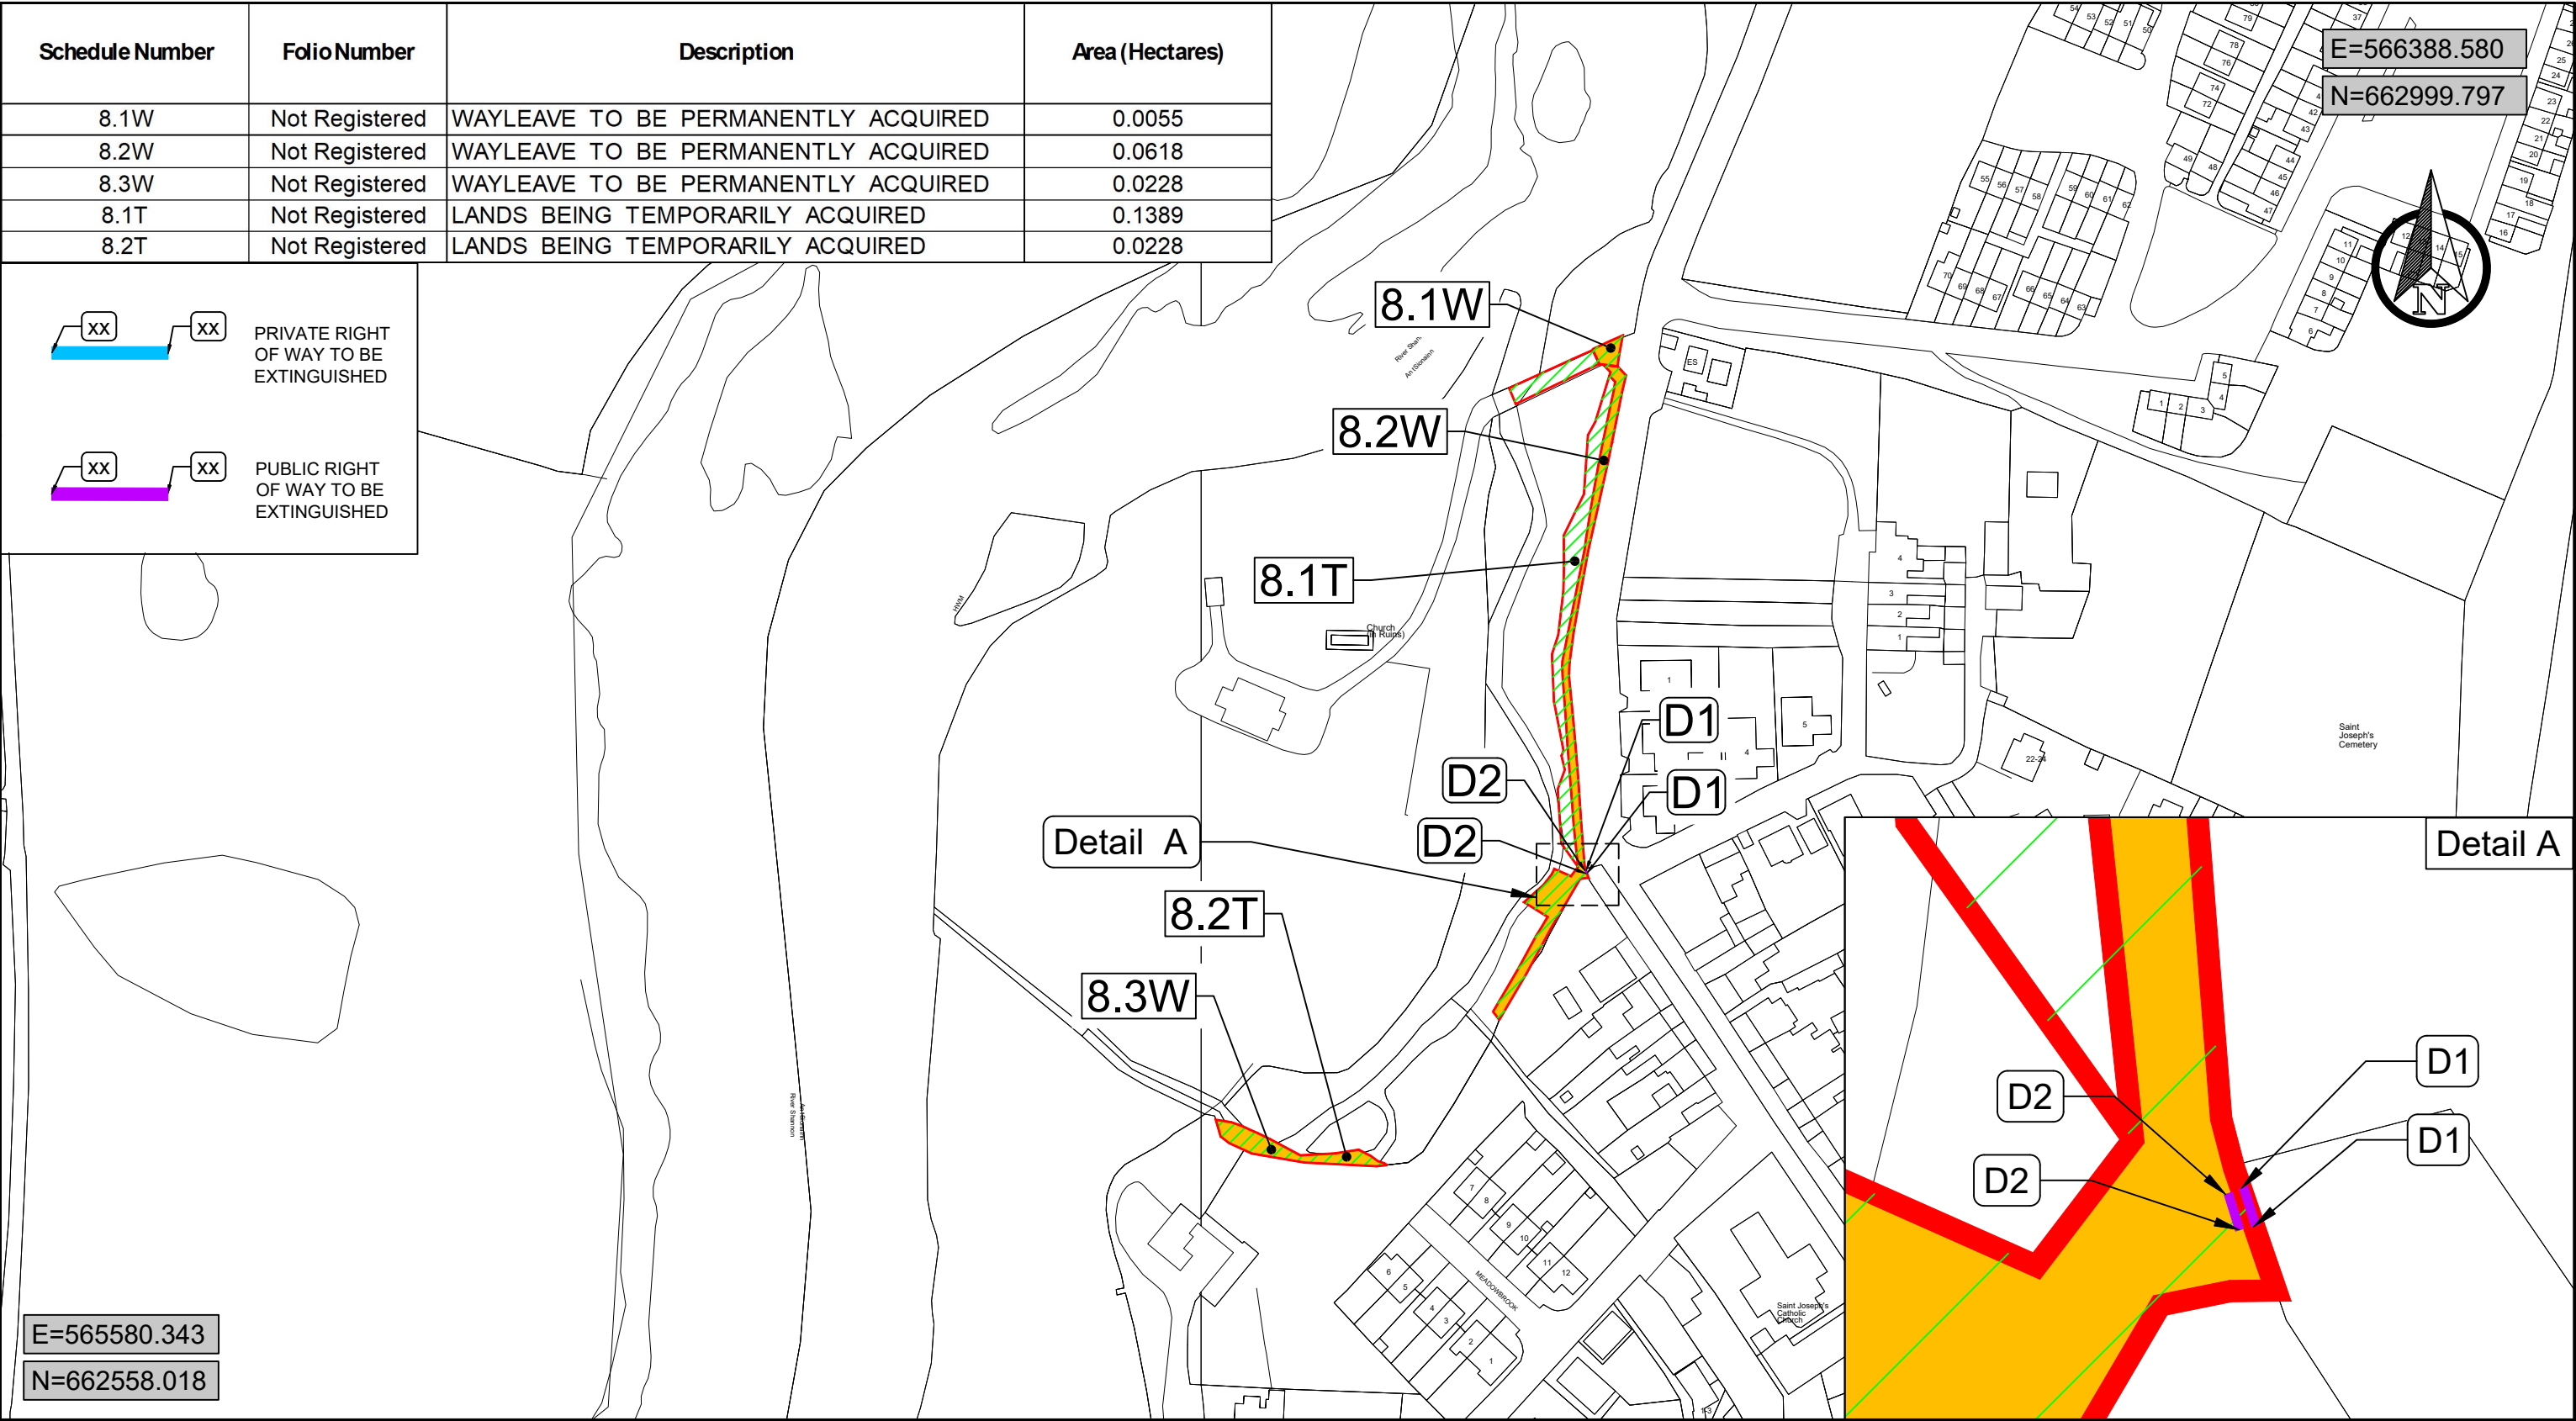

Legend:

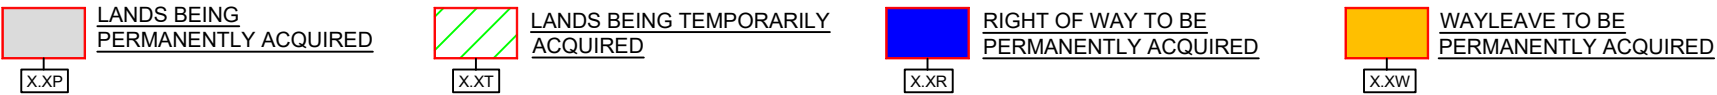

©National Mapping Division of Tailte Éireann. All rights reserved.
Licence Number **CYAL50511180**

Comhairle Cathrach & Contae Luimnigh
Limerick City & County Council


**COMHAIRLE CATHRACH & CONTAE LUIMNIGH
LIMERICK CITY & COUNTY COUNCIL**

Patricia Liddy
Director of Services, Transportation, Mobility, & Public Realm

Sinéad Kennedy
A/Senior Engineer, CFRAMs

Corporate Headquarters,
Limerick City and County Council, Merchants Quay,
Limerick
www.limerick.ie

Project: Castleconnell Flood Relief Scheme		Date: June 2026	
Title: Compulsory Purchase Order Landowner 8		Drawn by: DO	
Owners or Reputed Owners: Stephen Hearn, Lottie Hearn, Marie Maher, Sinéad Maher		Checked: WS	
Filename: 19104-JBAI-XX-XX-DR-Z-03408	Dwg No: CPO-08	Approved: RK	
Project No: 19104	Scale: 1:2000 @ A3	Status: A1	Rev: 1

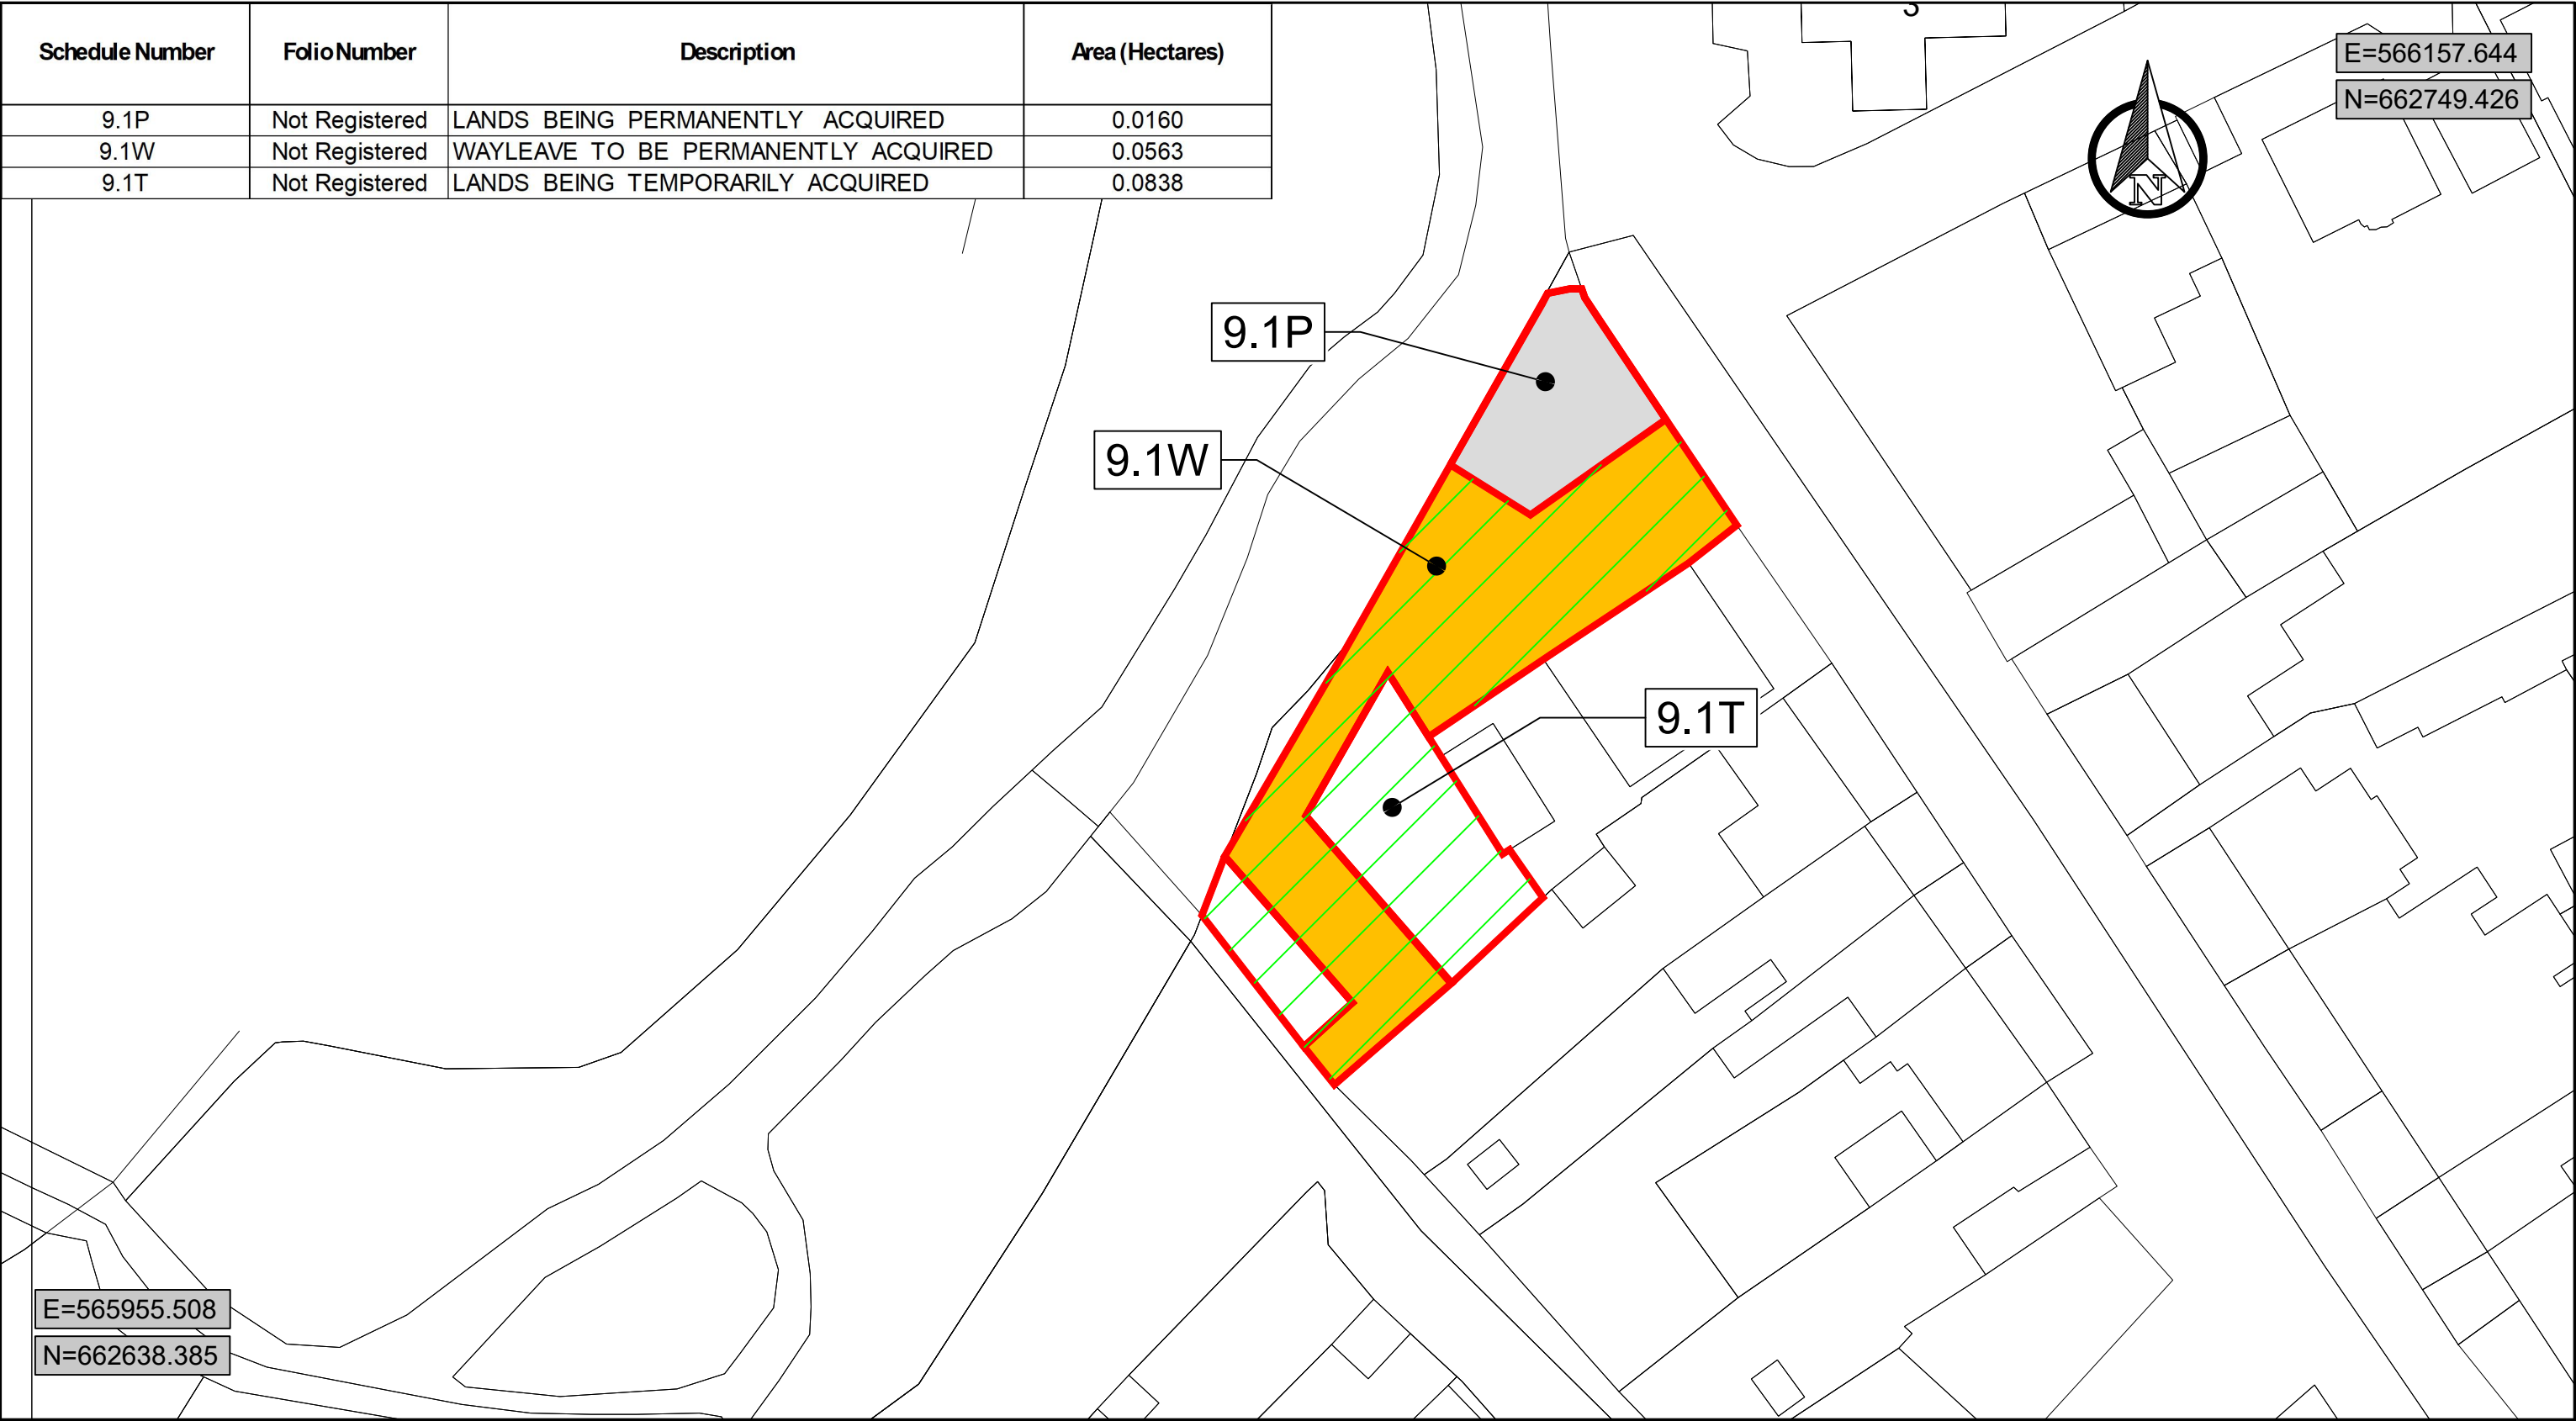

Legend:


X.XP

LANDS BEING PERMANENTLY ACQUIRED


X.XT

LANDS BEING TEMPORARILY ACQUIRED


X.XR

RIGHT OF WAY TO BE PERMANENTLY ACQUIRED


X.XW

WAYLEAVE TO BE PERMANENTLY ACQUIRED

©National Mapping Division of Tailte Éireann. All rights reserved.
Licence Number **CYAL50511180**



Comhairle Cathrach & Contae Luimnigh

Limerick City & County Council

COMHAIRLE CATHRACH & CONTAE LUIMNIGH

LIMERICK CITY & COUNTY COUNCIL

Patricia Liddy
Director of
Services,Transportation,Mobility,
& Public Realm

Sinéad Kennedy
A/Senior Engineer,
CFRAMs


Corporate Headquarters,
Limerick City and County
Council, Merchants Quay,
Limerick

www.limerick.ie



Project: Castleconnell Flood Relief Scheme			Date: June 2026
Title: Compulsory Purchase Order Landowner 9			Drawn by: DO
Owners or Reputed Owners: Marie Maher, Sinéad Maher, Stephen Hearn, Lottie Hearn			Checked: WS
Filename: 19104-JBAI-XX-XX-DR-Z-03409	Dwg No: CPO-09	Approved: RK	
Project No: 19104	Scale: 1:500 @ A3	Status: A1	Rev: 1

Schedule Number	Folio Number	Description	Area (Hectares)
20.1R	Not Registered	RIGHT OF WAY TO BE PERMANENTLY ACQUIRED	0.0041
20.1T	Not Registered	LANDS BEING TEMPORARILY ACQUIRED	0.0041

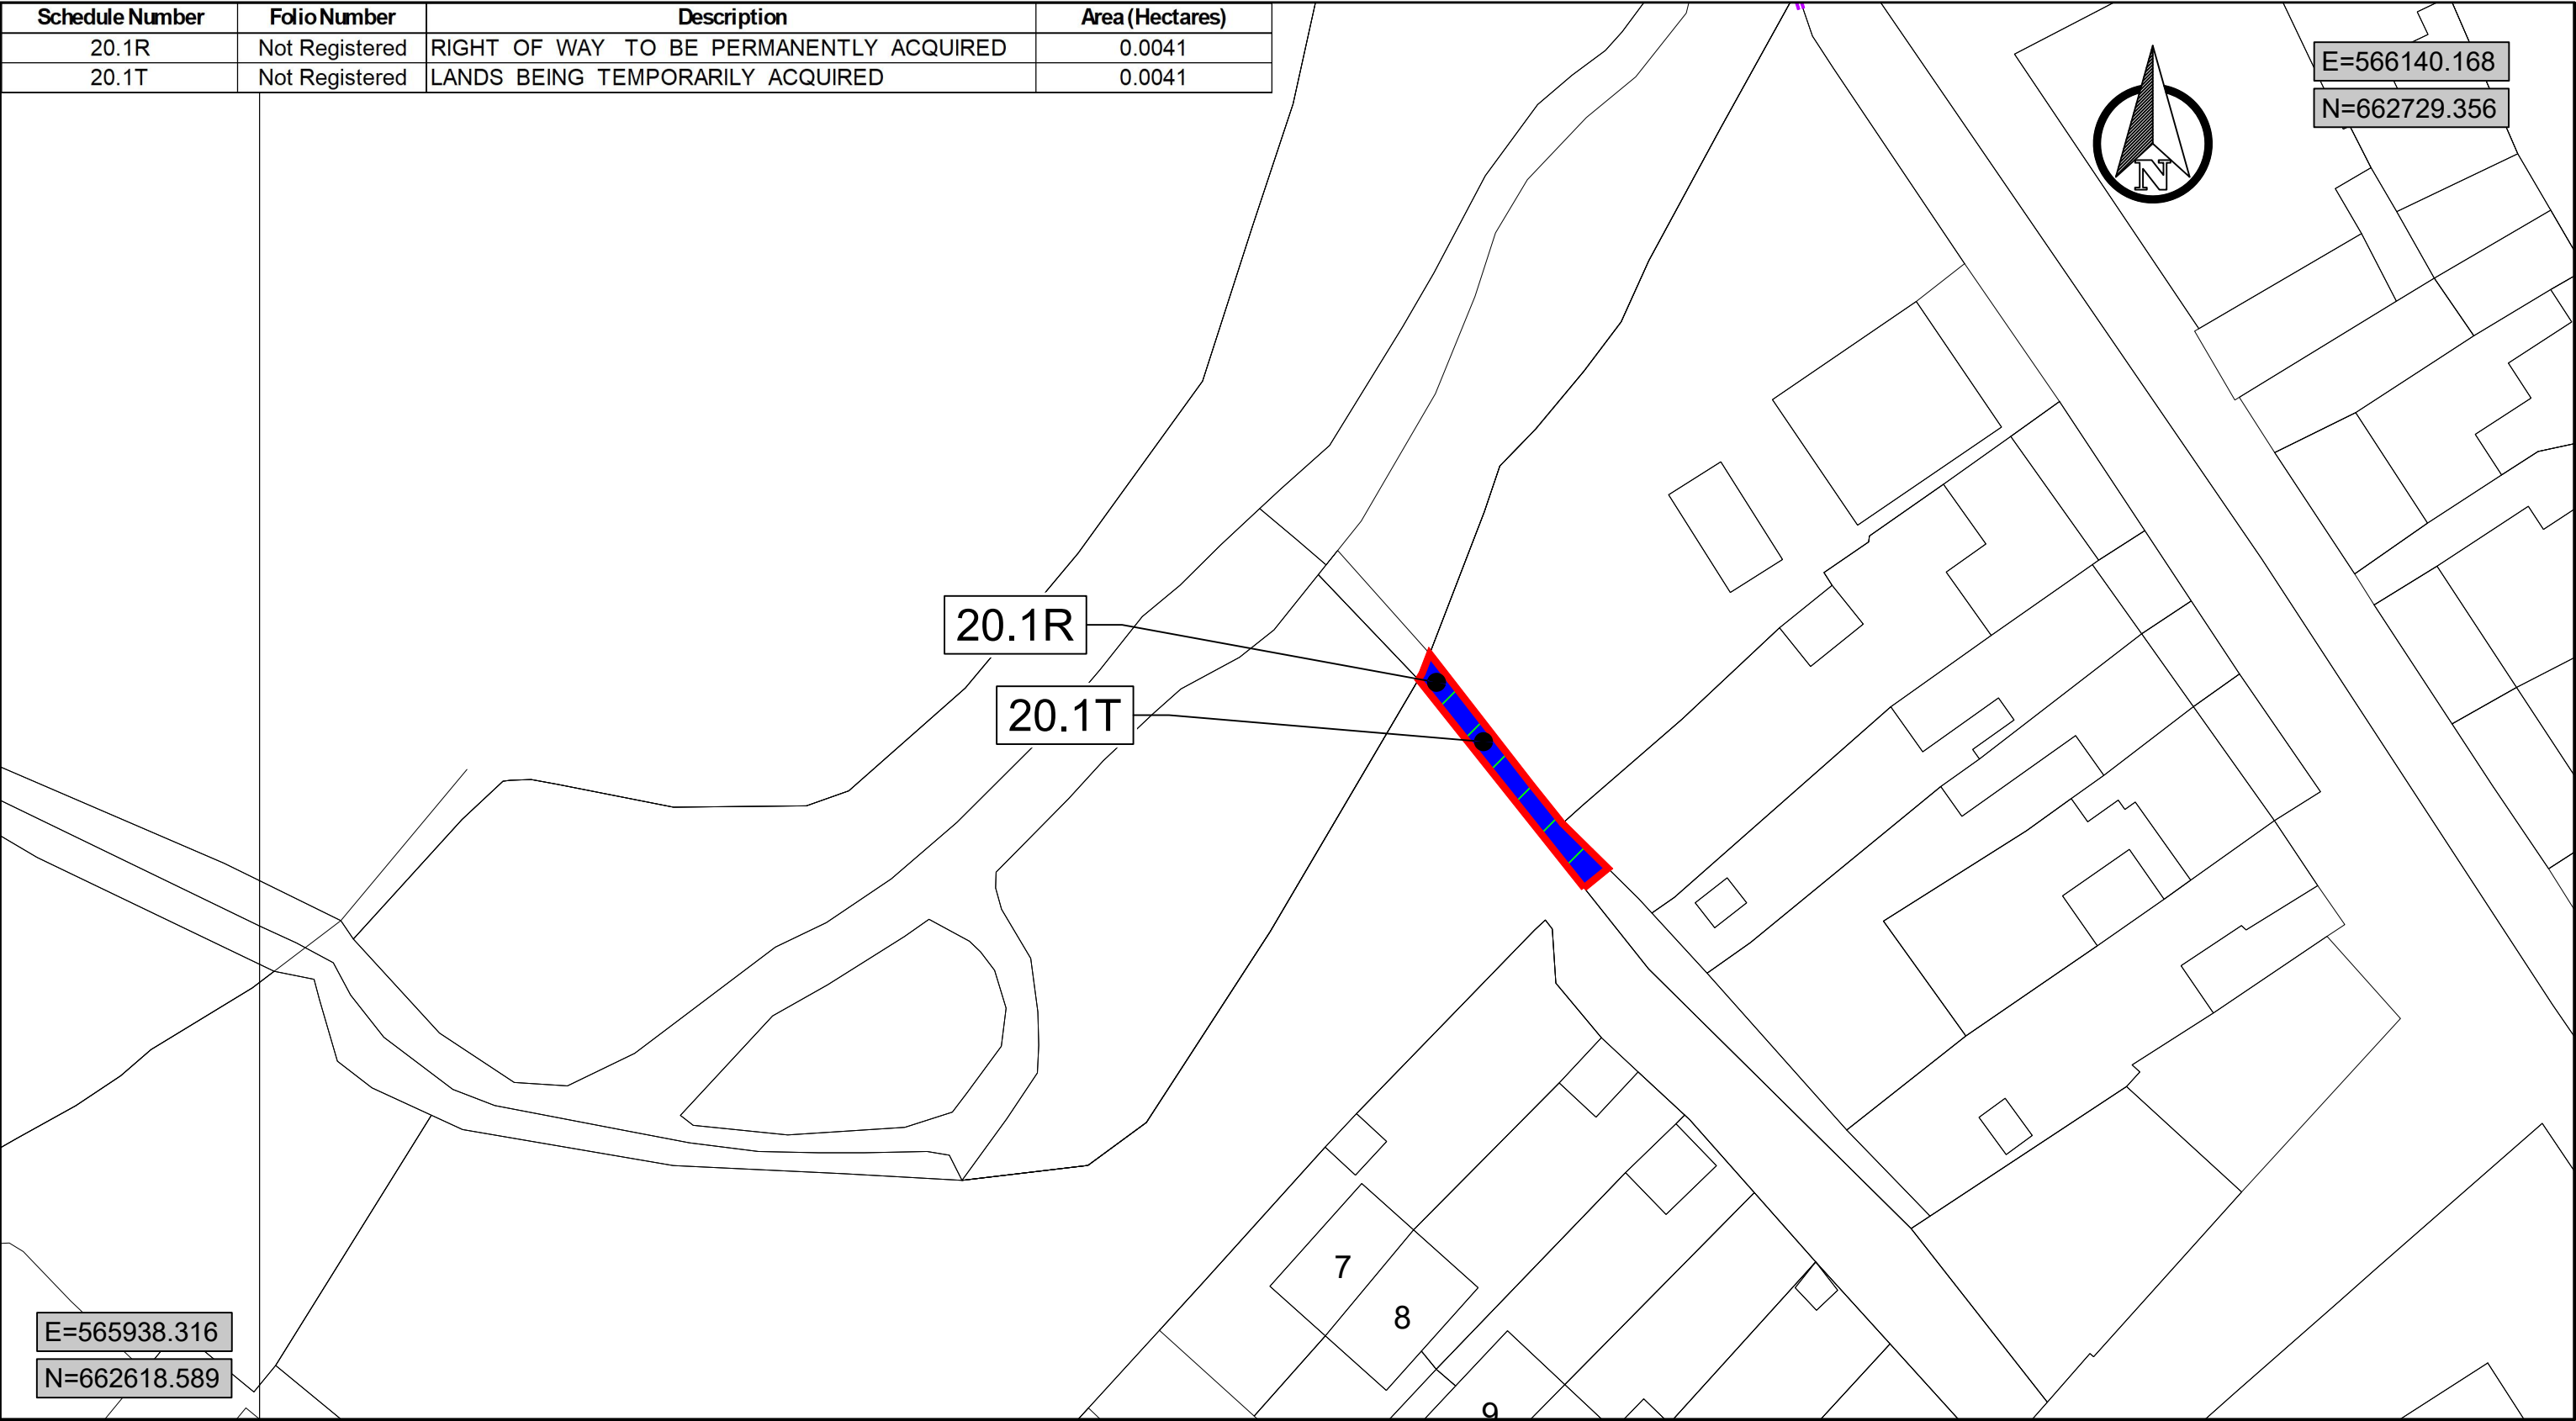

Legend:



LANDS BEING PERMANENTLY ACQUIRED

X.XP



LANDS BEING TEMPORARILY ACQUIRED

X.XT



RIGHT OF WAY TO BE PERMANENTLY ACQUIRED

X.XR



WAYLEAVE TO BE PERMANENTLY ACQUIRED

X.XW

©National Mapping Division of Tailte Éireann. All rights reserved.
Licence Number **CYAL50511180**



Comhairle Cathrach & Contae Luimnigh

Limerick City & County Council

COMHAIRLE CATHRACH & CONTAE LUIMNIGH

LIMERICK CITY & COUNTY COUNCIL

Patricia Liddy

Director of Services,Transportation,Mobility, & Public Realm

Sinéad Kennedy

A/Senior Engineer, CFRAMs

Corporate Headquarters, Limerick City and County Council, Merchants Quay, Limerick

www.limerick.ie



Project: Castleconnell Flood Relief Scheme			Date: June 2026
Title: Compulsory Purchase Order Landowner 20			Drawn by: DO
Owners or Reputed Owners: Unknown, Eleanor Kingston, Marie Maher, Sinéad Maher			Checked: WS
Filename: 19104-JBAI-XX-XX-DR-Z-03423	Dwg No: CPO-23	Approved: RK	
Project No: 19104	Scale: 1:500 @ A3	Status: A1	Rev: 1