

CASTLECONNELL FLOOD RELIEF SCHEME, LIMERICK

June 2026

Compulsory Purchase Order

Client: Limerick City & County Council

Consultant: Egis Engineering Ireland & JBA Consulting



OPW Oifig na
nOibreacha Poiblí
Office of Public Works



Rialtas na
hÉireann
Government
of Ireland

Tionscadal Éireann
Project Ireland
2040



Comhairle Cathrach
& Contae Luimnigh

Limerick City
& County Council

 **egis**



DRAWING SCHEDULE

Drawing Number	Drawing Name	Scale	Revision
N/A	Cover page	N/A	1
N/A	Drawing schedule	N/A	1
CPO-60	Landowner Schedule Sheet 1 of 2	N/A	1
CPO-61	Landowner Schedule Sheet 2 of 2	N/A	1
CPO-50	Keyplan Sheet 1 of 2	1:2500 @A3	1
CPO-51	Keyplan Sheet 2 of 2	1:2500 @A3	1
CPO-01	Compulsory Purchase Order Landowner 1	1:500 @A3	1
CPO-02	Compulsory Purchase Order Landowner 2	1:500 @A3	1
CPO-03	Compulsory Purchase Order Landowner 3	1:500 @A3	1
CPO-04	Compulsory Purchase Order Landowner 4	1:500 @A3	1
CPO-05	Compulsory Purchase Order Landowner 5	1:500 @A3	1
CPO-06	Compulsory Purchase Order Landowner 6	1:500 @A3	1
CPO-07	Compulsory Purchase Order Landowner 7	1:1000 @A3	1
CPO-08	Compulsory Purchase Order Landowner 8	1:2000 @A3	1
CPO-09	Compulsory Purchase Order Landowner 9	1:500 @A3	1
CPO-10	Compulsory Purchase Order Landowner 10	1:500 @A3	1
CPO-11	Compulsory Purchase Order Landowner 11	1:500 @A3	1
CPO-12	Compulsory Purchase Order Landowner 12	1:2000 @A3	1
CPO-13	Compulsory Purchase Order Landowner 13	1:500 @A3	1
CPO-14	Compulsory Purchase Order Landowner 14	1:1000 @A3	1
CPO-15	Compulsory Purchase Order Landowner 15	1:1000 @A3	1
CPO-16	Drawing Omitted		
CPO-17	Compulsory Purchase Order Landowner 17	1:500 @A3	1
CPO-18	Compulsory Purchase Order Landowner 18	1:500 @A3	1
CPO-19	Compulsory Purchase Order Landowner 19	1:500 @A3	1
CPO-20	Compulsory Purchase Order Landowner 19	1:500 @A3	1
CPO-21	Compulsory Purchase Order Landowner 19	1:500 @A3	1
CPO-22	Compulsory Purchase Order Landowner 19	1:500 @A3	1
CPO-23	Compulsory Purchase Order Landowner 20	1:500 @A3	1



OPW Oifig na
nOibreacha Poiblí
Office of Public Works



Rialtas na
hÉireann
Government
of Ireland

Tionscadal Éireann
Project Ireland
2040



Comhairle Cathrach
& Contae **Luimnigh**
**Limerick City
& County Council**



LANDOWNER SCHEDULE SHEET 1 OF 2

SCHEDULE PART I : LANDS BEING PERMANENTLY ACQUIRED

Schedule Number	Folio Number	Description	Area (Hectares)	Owner or Reputed Owner	Lessees or Reputed Lessees	Occupiers (except tenants for a month or a period less than a month)
7.1P	Not Registered	LANDS BEING PERMANENTLY ACQUIRED	0.0210	Jim Hartigan	None	Owner or Reputed Owner
9.1P	Not Registered	LANDS BEING PERMANENTLY ACQUIRED	0.0160	Marie Maher, Sinéad Maher, Stephen Hearn, Lottie Hearn	None	Owner or Reputed Owner
12.1P	LK78674F	LANDS BEING PERMANENTLY ACQUIRED	0.0032	Eoin Egan	None	Owner or Reputed Owner
13.1P	Not Registered	LANDS BEING PERMANENTLY ACQUIRED	0.0078	Moya Gubbins	None	John Hardiman, Linda Hardiman
14.1P	Not Registered	LANDS BEING PERMANENTLY ACQUIRED	1.3359	Norman Birdthistle, Shirley Birdthistle	None	Owner or Reputed Owner

SCHEDULE PART II : WAYLEAVE TO BE PERMANENTLY ACQUIRED

Schedule Number	Folio Number	Description	Area (Hectares)	Owner or Reputed Owner	Lessees or Reputed Lessees	Occupiers (except tenants for a month or a period less than a month)
1.1W	LK69403F	WAYLEAVE TO BE PERMANENTLY ACQUIRED	0.0246	Shirley McCarthy	None	Owner or Reputed Owner
2.1W	Not Registered	WAYLEAVE TO BE PERMANENTLY ACQUIRED	0.0797	Margaret Corscadden, Chris Corscadden	None	Owner or Reputed Owner
3.1W	Not Registered	WAYLEAVE TO BE PERMANENTLY ACQUIRED	0.0174	St. John Dundon	None	Owner or Reputed Owner
4.1W	LK67071F	WAYLEAVE TO BE PERMANENTLY ACQUIRED	0.0057	Brendan Myers, Laura Myers	None	Owner or Reputed Owner
5.1W	Not Registered	WAYLEAVE TO BE PERMANENTLY ACQUIRED	0.0242	Eamonn Meskell, Electricity Supply Board	None	Owner or Reputed Owner
6.1W	LK67149F	WAYLEAVE TO BE PERMANENTLY ACQUIRED	0.0227	Stephanie McMahon	None	Owner or Reputed Owner
7.1W	Not Registered	WAYLEAVE TO BE PERMANENTLY ACQUIRED	0.0747	Jim Hartigan	None	Owner or Reputed Owner
8.1W	Not Registered	WAYLEAVE TO BE PERMANENTLY ACQUIRED	0.0055	Stephen Hearn, Lottie Hearn	None	Owner or Reputed Owner
8.2W	Not Registered	WAYLEAVE TO BE PERMANENTLY ACQUIRED	0.0618	Stephen Hearn, Lottie Hearn, Marie Maher, Sinéad Maher	None	Owner or Reputed Owner
8.3W	Not Registered	WAYLEAVE TO BE PERMANENTLY ACQUIRED	0.0228	Stephen Hearn, Lottie Hearn, Marie Maher, Sinéad Maher	None	Owner or Reputed Owner
9.1W	Not Registered	WAYLEAVE TO BE PERMANENTLY ACQUIRED	0.0563	Marie Maher, Sinéad Maher, Stephen Hearn, Lottie Hearn	None	Owner or Reputed Owner
10.1W	Not Registered	WAYLEAVE TO BE PERMANENTLY ACQUIRED	0.0036	Eleanor Kingston	None	Owner or Reputed Owner
11.1W	Not Registered	WAYLEAVE TO BE PERMANENTLY ACQUIRED	0.0071	John Hardiman, Linda Hardiman	None	Owner or Reputed Owner
12.1W	LK78674F	WAYLEAVE TO BE PERMANENTLY ACQUIRED	0.3996	Eoin Egan	None	Owner or Reputed Owner
12.2W	LK78674F	WAYLEAVE TO BE PERMANENTLY ACQUIRED	0.0076	Eoin Egan	None	Owner or Reputed Owner
15.1W	LK74833F	WAYLEAVE TO BE PERMANENTLY ACQUIRED	0.3229	Wildeborn Ltd	None	Owner or Reputed Owner
19.1W	Not Registered	WAYLEAVE TO BE PERMANENTLY ACQUIRED	0.0011	Electricity Supply Board, Unknown	None	Owner or Reputed Owner
19.2W	Not Registered	WAYLEAVE TO BE PERMANENTLY ACQUIRED	0.0342	Electricity Supply Board, Unknown	None	Owner or Reputed Owner
19.3W	Not Registered	WAYLEAVE TO BE PERMANENTLY ACQUIRED	0.0189	Electricity Supply Board, Unknown	None	Owner or Reputed Owner
19.4W	Not Registered	WAYLEAVE TO BE PERMANENTLY ACQUIRED	0.0030	Electricity Supply Board, Unknown	None	Owner or Reputed Owner
19.5W	Not Registered	WAYLEAVE TO BE PERMANENTLY ACQUIRED	0.0031	Electricity Supply Board, Unknown	None	Owner or Reputed Owner
19.6W	Not Registered	WAYLEAVE TO BE PERMANENTLY ACQUIRED	0.0310	Electricity Supply Board, Unknown	None	Owner or Reputed Owner

SCHEDULE PART III : RIGHT OF WAY TO BE PERMANENTLY ACQUIRED

Schedule Number	Folio Number	Description	Area (Hectares)	Owner or Reputed Owner	Lessees or Reputed Lessees	Occupiers (except tenants for a month or a period less than a month)
2.1R	Not Registered	RIGHT OF WAY TO BE PERMANENTLY ACQUIRED	0.0089	Margaret Corscadden, Chris Corscadden	None	Owner or Reputed Owner
3.1R	Not Registered	RIGHT OF WAY TO BE PERMANENTLY ACQUIRED	0.0380	St. John Dundon	None	Owner or Reputed Owner
11.1R	Not Registered	RIGHT OF WAY TO BE PERMANENTLY ACQUIRED	0.0009	John Hardiman, Linda Hardiman	None	Owner or Reputed Owner
12.1R	LK78674F	RIGHT OF WAY TO BE PERMANENTLY ACQUIRED	0.0300	Eoin Egan	None	Owner or Reputed Owner
17.1R	Not Registered	RIGHT OF WAY TO BE PERMANENTLY ACQUIRED	0.0319	Unknown, Tommy Gammell	None	Owner or Reputed Owner
18.1R	Not Registered	RIGHT OF WAY TO BE PERMANENTLY ACQUIRED	0.0453	Unknown, Tommy Gammell	None	Owner or Reputed Owner
19.1R	Not Registered	RIGHT OF WAY TO BE PERMANENTLY ACQUIRED	0.0228	Electricity Supply Board, Unknown	None	Owner or Reputed Owner
19.2R	Not Registered	RIGHT OF WAY TO BE PERMANENTLY ACQUIRED	0.0127	Electricity Supply Board, Unknown	None	Owner or Reputed Owner
20.1R	Not Registered	RIGHT OF WAY TO BE PERMANENTLY ACQUIRED	0.0041	Unknown, Eleanor Kingston, Marie Maher, Sinéad Maher	None	Owner or Reputed Owner

Legend:

 LANDS BEING PERMANENTLY ACQUIRED	 LANDS BEING TEMPORARILY ACQUIRED	 RIGHT OF WAY TO BE PERMANENTLY ACQUIRED	 WAYLEAVE TO BE PERMANENTLY ACQUIRED
---	--	---	---

©National Mapping Division of Tailte Éireann. All rights reserved.
Licence Number **CYAL50511180**



COMHAIRLE CATHRACH & CONTAE LUIMNIGH
LIMERICK CITY & COUNTY COUNCIL

Patricia Liddy
Director of
Services, Transportation, Mobility,
& Public Realm

Sinéad Kennedy
A/Senior Engineer,
CFRAMs

Corporate Headquarters,
Limerick City and County
Council, Merchants Quay,
Limerick
www.limerick.ie

Limerick City
& County Council

Project: Castleconnell Flood Relief Scheme			Date: June 2026
Title: Landowner Schedule Sheet 1 of 2			Drawn by: DO
Owners or Reputed Owners: N/A			Checked: WS
Filename: 19104-JBAI-XX-XX-DR-Z-03460	Dwg No: CPO-60	Approved: RK	
Project No: 19104	Scale: N/A	Status: A1	Rev: 1

LANDOWNER SCHEDULE SHEET 2 OF 2

SCHEDULE PART IV : LANDS BEING TEMPORARILY ACQUIRED						
Schedule Number	Folio Number	Description	Area (Hectares)	Owner or Reputed Owner	Lessees or Reputed Lessees	Occupiers (except tenants for a month or a period less than a month)
1.1T	LK69403F	LANDS BEING TEMPORARILY ACQUIRED	0.0538	Shirley McCarthy	None	Owner or Reputed Owner
2.1T	Not Registered	LANDS BEING TEMPORARILY ACQUIRED	0.3192	Margaret Corscadden, Chris Corscadden	None	Owner or Reputed Owner
3.1T	Not Registered	LANDS BEING TEMPORARILY ACQUIRED	0.0786	St. John Dundon	None	Owner or Reputed Owner
4.1T	LK67071F	LANDS BEING TEMPORARILY ACQUIRED	0.0198	Brendan Myers, Laura Myers	None	Owner or Reputed Owner
5.1T	Not Registered	LANDS BEING TEMPORARILY ACQUIRED	0.0582	Eamonn Meskell, Electricity Supply Board	None	Owner or Reputed Owner
5.2T	Not Registered	LANDS BEING TEMPORARILY ACQUIRED	0.0074	Eamonn Meskell	None	Owner or Reputed Owner
6.1T	LK67149F	LANDS BEING TEMPORARILY ACQUIRED	0.0400	Stephanie McMahon	None	Owner or Reputed Owner
7.1T	Not Registered	LANDS BEING TEMPORARILY ACQUIRED	1.0923	Jim Hartigan	None	Owner or Reputed Owner
8.1T	Not Registered	LANDS BEING TEMPORARILY ACQUIRED	0.1389	Stephen Hearn, Lottie Hearn, Marie Maher, Sinéad Maher	None	Owner or Reputed Owner
8.2T	Not Registered	LANDS BEING TEMPORARILY ACQUIRED	0.0228	Stephen Hearn, Lottie Hearn, Marie Maher, Sinéad Maher	None	Owner or Reputed Owner
9.1T	Not Registered	LANDS BEING TEMPORARILY ACQUIRED	0.0838	Marie Maher, Sinéad Maher, Stephen Hearn, Lottie Hearn	None	Owner or Reputed Owner
10.1T	Not Registered	LANDS BEING TEMPORARILY ACQUIRED	0.0132	Eleanor Kingston	None	Owner or Reputed Owner
11.1T	Not Registered	LANDS BEING TEMPORARILY ACQUIRED	0.0174	John Hardiman, Linda Hardiman	None	Owner or Reputed Owner
11.2T	Not Registered	LANDS BEING TEMPORARILY ACQUIRED	0.0009	John Hardiman, Linda Hardiman	None	Owner or Reputed Owner
12.1T	LK78674F	LANDS BEING TEMPORARILY ACQUIRED	0.7415	Eoin Egan	None	Owner or Reputed Owner
15.1T	LK74833F	LANDS BEING TEMPORARILY ACQUIRED	1.4456	Wideborn Ltd	None	Owner or Reputed Owner
17.1T	Not Registered	LANDS BEING TEMPORARILY ACQUIRED	0.0319	Unknown, Tommy Gammell	None	Owner or Reputed Owner
18.1T	Not Registered	LANDS BEING TEMPORARILY ACQUIRED	0.0453	Unknown, Tommy Gammell	None	Owner or Reputed Owner
19.1T	Not Registered	LANDS BEING TEMPORARILY ACQUIRED	0.1124	Electricity Supply Board, Unknown	None	Owner or Reputed Owner
19.2T	Not Registered	LANDS BEING TEMPORARILY ACQUIRED	0.0342	Electricity Supply Board, Unknown	None	Owner or Reputed Owner
19.3T	Not Registered	LANDS BEING TEMPORARILY ACQUIRED	0.0189	Electricity Supply Board, Unknown	None	Owner or Reputed Owner
19.4T	Not Registered	LANDS BEING TEMPORARILY ACQUIRED	0.0030	Electricity Supply Board, Unknown	None	Owner or Reputed Owner
19.5T	Not Registered	LANDS BEING TEMPORARILY ACQUIRED	0.0031	Electricity Supply Board, Unknown	None	Owner or Reputed Owner
19.6T	Not Registered	LANDS BEING TEMPORARILY ACQUIRED	0.0491	Electricity Supply Board, Unknown	None	Owner or Reputed Owner
20.1T	Not Registered	LANDS BEING TEMPORARILY ACQUIRED	0.0041	Unknown, Eleanor Kingston, Marie Maher, Sinéad Maher	None	Owner or Reputed Owner

SCHEDULE PART V : RIGHTS OF WAY TO BE EXTINGUISHED	
Reference	Description of the Right of Way to be Extinguished
A1-A1 to A2-A2	The Private Right of Way within the townland of Lacka, Castleconnell in the Electoral Division of Limerick City East between the lines coloured blue A1-A1 to A2-A2 on the map referenced CPO-50 and CPO-51 & CPO-02
B1-B1 to B2-B2	The Private Right of Way within the townland of Cloon and Commons, Castleconnell in the Electoral Division of Limerick City East between the lines coloured blue B1-B1 to B2-B2 on the map referenced CPO-50 and CPO-51 & CPO-06
C1-C1 to C2-C2	The Public Right of Way within the townland of Cloon and Commons, Castleconnell in the Electoral Division of Limerick City East between the lines coloured magenta C1-C1 to C2-C2 on the map referenced CPO-50 and CPO-51 & CPO-22
D1-D1 to D2-D2	The Public Right of Way within the townland of Cloon and Commons, Castleconnell in the Electoral Division of Limerick City East between the lines coloured magenta D1-D1 to D2-D2 on the map referenced CPO-50 and CPO-51 & CPO-08

Legend:

LANDS BEING PERMANENTLY ACQUIRED

LANDS BEING TEMPORARILY ACQUIRED

RIGHT OF WAY TO BE PERMANENTLY ACQUIRED

WAYLEAVE TO BE PERMANENTLY ACQUIRED

©National Mapping Division of Tailte Éireann. All rights reserved.
Licence Number CYAL50511180

COMHAIRLE CATHRACH & CONTAE LUIMNIGH
LIMERICK CITY & COUNTY COUNCIL

Patricia Liddy
Director of
Services, Transportation, Mobility,
& Public Realm

Sinéad Kennedy
A/Senior Engineer,
CFRAMs

Corporate Headquarters,
Limerick City and County
Council, Merchants Quay,
Limerick
www.limerick.ie



Project: Castleconnell Flood Relief Scheme		Date: June 2026
Title: Landowner Schedule Sheet 2 of 2		Drawn by: DO
Owners or Reputed Owners: N/A		Checked: WS
Filename: 19104-JBAI-XX-XX-DR-Z-03461	Dwg No: CPO-61	Approved: RK
Project No: 19104	Scale: N/A	Status: A1
		Rev: 1

Limerick City and County Council

Castleconnell Flood Relief Scheme, Compulsory Purchase Order
2026


Present When the Seal of Limerick City and County Council was
Affixed Hereto

This 2 Day of July 2026

Director General

Senior Executive Officer

A. J. J.
C. Farrell

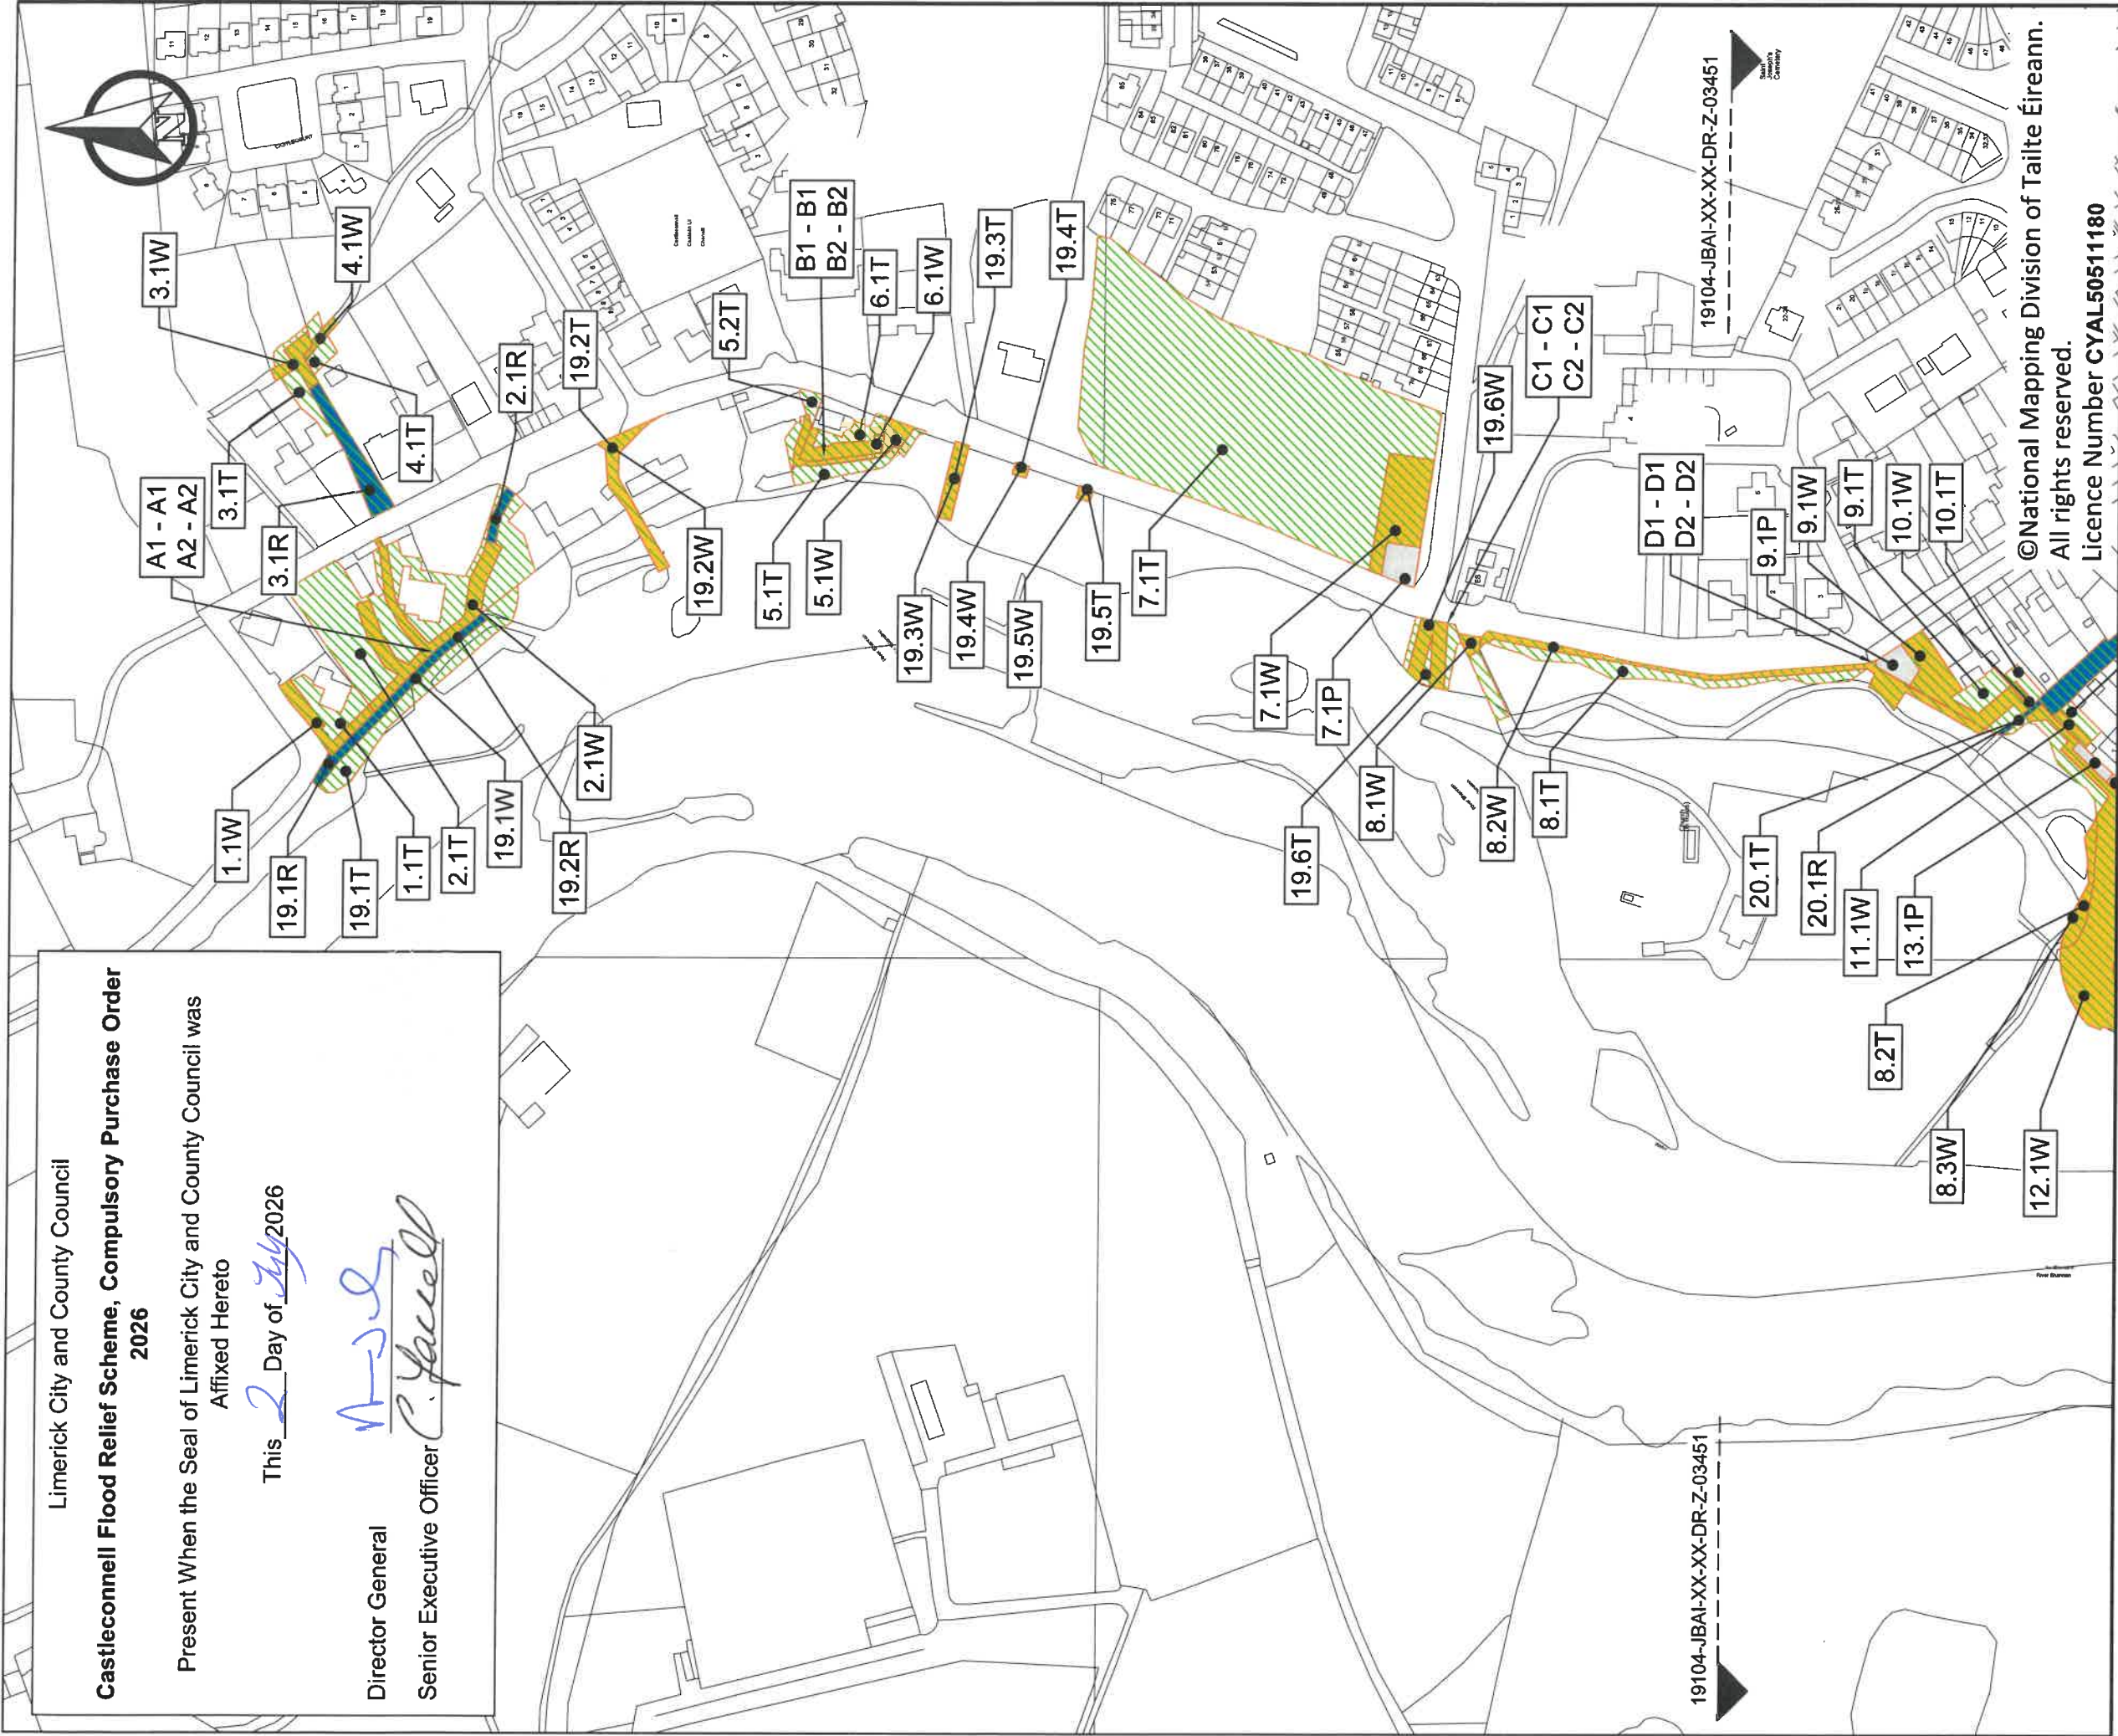

Legend:

LANDS BEING
PERMANENTLY ACQUIRED
[X.XP]

LANDS BEING TEMPORARILY
ACQUIRED
[X.XT]

RIGHT OF WAY TO BE
PERMANENTLY ACQUIRED
[X.XR]

RIGHT OF WAY TO BE
PERMANENTLY ACQUIRED
[X.XW]

WAYLEAVE TO BE
PERMANENTLY ACQUIRED
[X.XW]

PUBLIC & PRIVATE
RIGHT OF WAY TO
BE EXTINGUISHED
[X1 - X1]
[X2 - X2]

COMHAIRLE CATHRACH & CONTAE LUMNIGH
LIMERICK CITY & COUNTY COUNCIL

Comhairle Cathrach
& Contae Lúimnigh
Limerick City
& County Council

Patricia Liddy
Director of
Services, Transportation, Mobility,
& Public Realm

Sinéad Kennedy
A/Senior Engineer,
CFRAMs

Corporate Headquarters,
Limerick City and County
Council, Merchants Quay,
Limerick
www.limerick.ie

Project: Castleconnell Flood Relief Scheme

Title: Compulsory Purchase Order

Drawing Title: Keyplan Sheet 1 of 2

Filename: 19104-JBAI-XX-XX-DR-Z-03450 Dwg No: CPO-50

Project No: 19104

Scale: 1:2500 @ A3 Status: A1

Date: June 2026

Drawn by: DO

Checked: WS

Approved: RK

Rev: 1

©National Mapping Division of Tailte Éireann.
All rights reserved.

Licence Number CYAL50511180

Limerick City and County Council

**Castleconnell Flood Relief Scheme, Compulsory Purchase Order
2026**

Present When the Seal of Limerick City and County Council was
Affixed Hereto

This 2 Day of July 2026

Director General
N-28
Senior Executive Officer
C. Farrell

This 2 Day of July 2026

Director General

Senior Executive Officer

[Signature]

[Signature]

GC-5
C. Farrell

19104-JBAI-XX-XX-DR-Z-03450

9.1P

20.1T

19104-JBAI-XX-XX-DR-Z-03450



Licence Number CYAL50511180

```

graph TD
    A[LANDS BEING PERMANENTLY ACQUIRED] --- B[LANDS BEING TEMPORARILY ACQUIRED]
    B --- C[PUBLIC & PRIVATE RIGHT OF WAY TO BE EXTINGUISHED]
    B --- D[WAYLEAVE TO BE PERMANENTLY ACQUIRED]
    B --- E[X-1 X-2]
    E --- F[X-1 X-2]
  
```

Patricia Liddy
Director of
Services, Transportation, Mobility,
& Public Realm
Sinéad Kennedy

Comhairle Cathrach
& Contae **Luimnigh**


Limerick City
& County Council

Patricia Liddy
Director of
Services, Transportation, Mobility,
& Public Realm

Sinéad Kennedy
A/Senior Engineer,
CFRAMs

1

Rev. 1

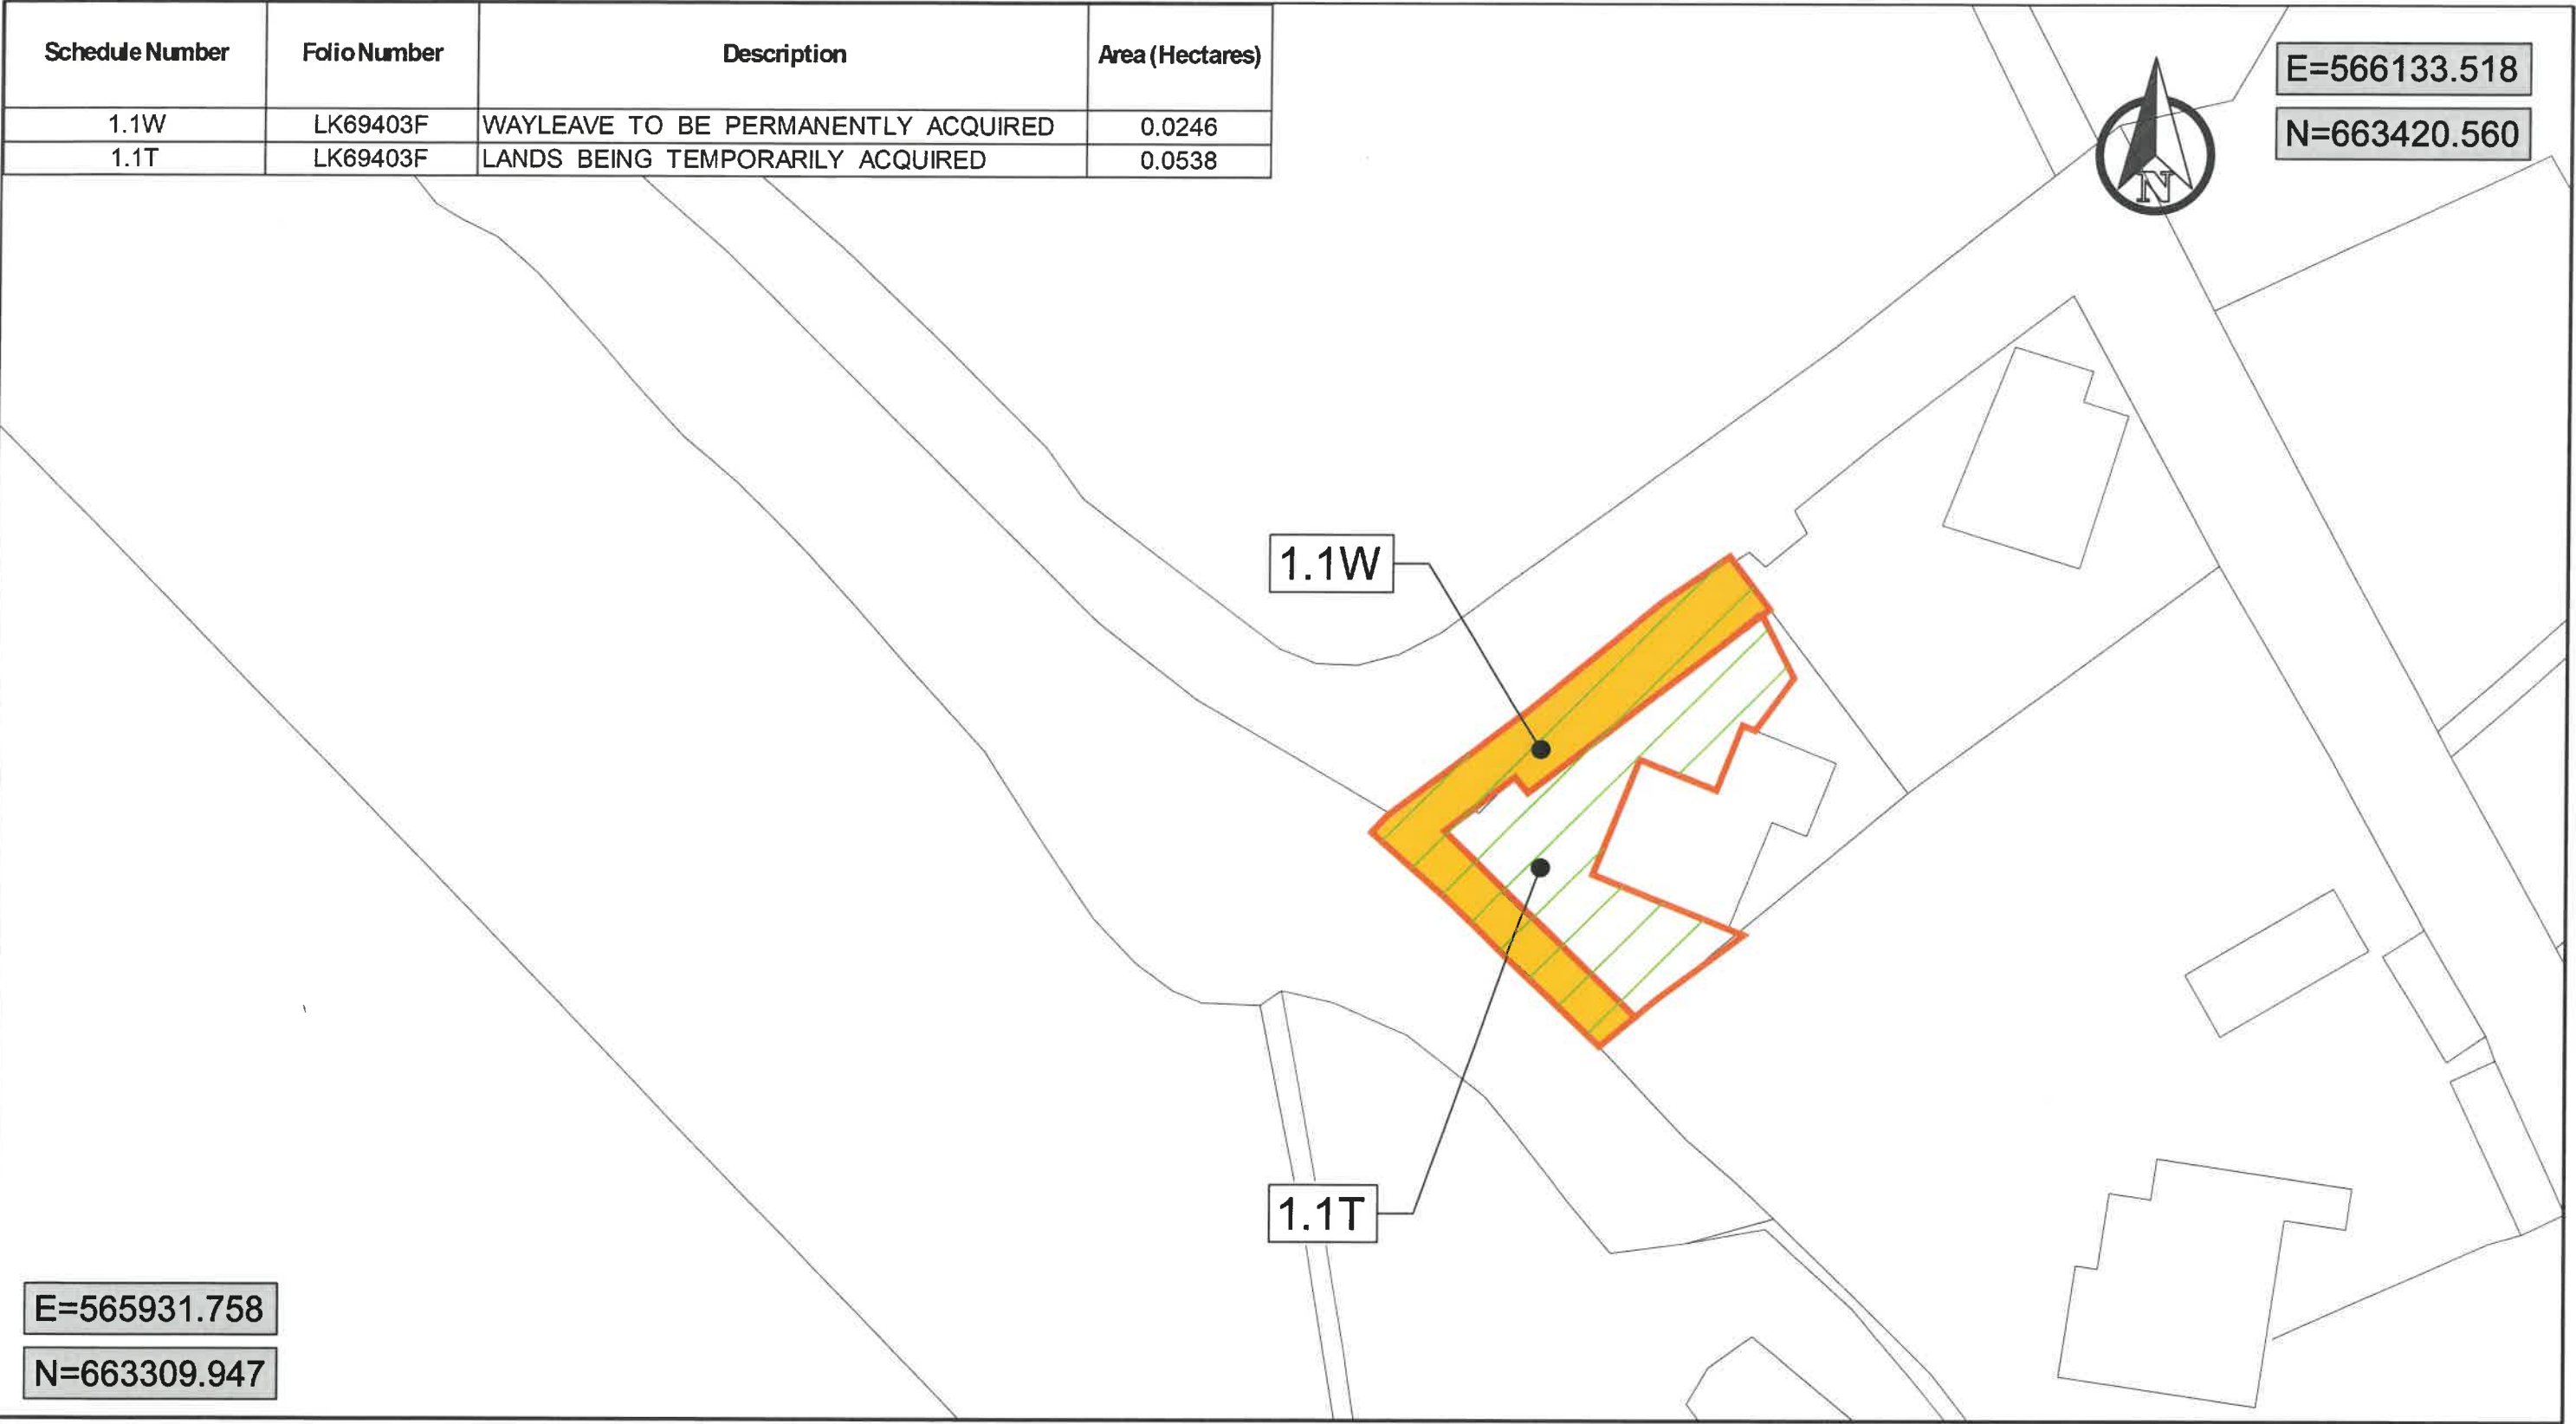

Legend:



LANDS BEING PERMANENTLY ACQUIRED
[X.XP]



LANDS BEING TEMPORARILY ACQUIRED
[X.XT]



RIGHT OF WAY TO BE PERMANENTLY ACQUIRED
[X.XR]



WAYLEAVE TO BE PERMANENTLY ACQUIRED
[X.XW]

©National Mapping Division of Tailte Éireann. All rights reserved.
Licence Number **CYAL50511180**



Comhairle Cathrach
& Contae Luimnigh

Limerick City
& County Council


COMHAIRLE CATHRACH & CONTAE LUIMNIGH
LIMERICK CITY & COUNTY COUNCIL

Patricia Liddy
Director of
Services, Transportation, Mobility,
& Public Realm
Sinéad Kennedy
A/Senior Engineer,
CFRAMs

Corporate Headquarters,
Limerick City and County
Council, Merchants Quay,
Limerick
www.limerick.ie



Project: Castleconnell Flood Relief Scheme		Date: June 2026	
Title: Compulsory Purchase Order Landowner 1		Drawn by: DO	
Owners or Reputed Owners: Shirley McCarthy		Checked: WS	
Filename: 19104-JBAI-XX-XX-DR-Z-03401	Dwg No: CPO-01	Approved: RK	
Project No: 19104	Scale: 1:500 @ A3	Status: A1	Rev: 1

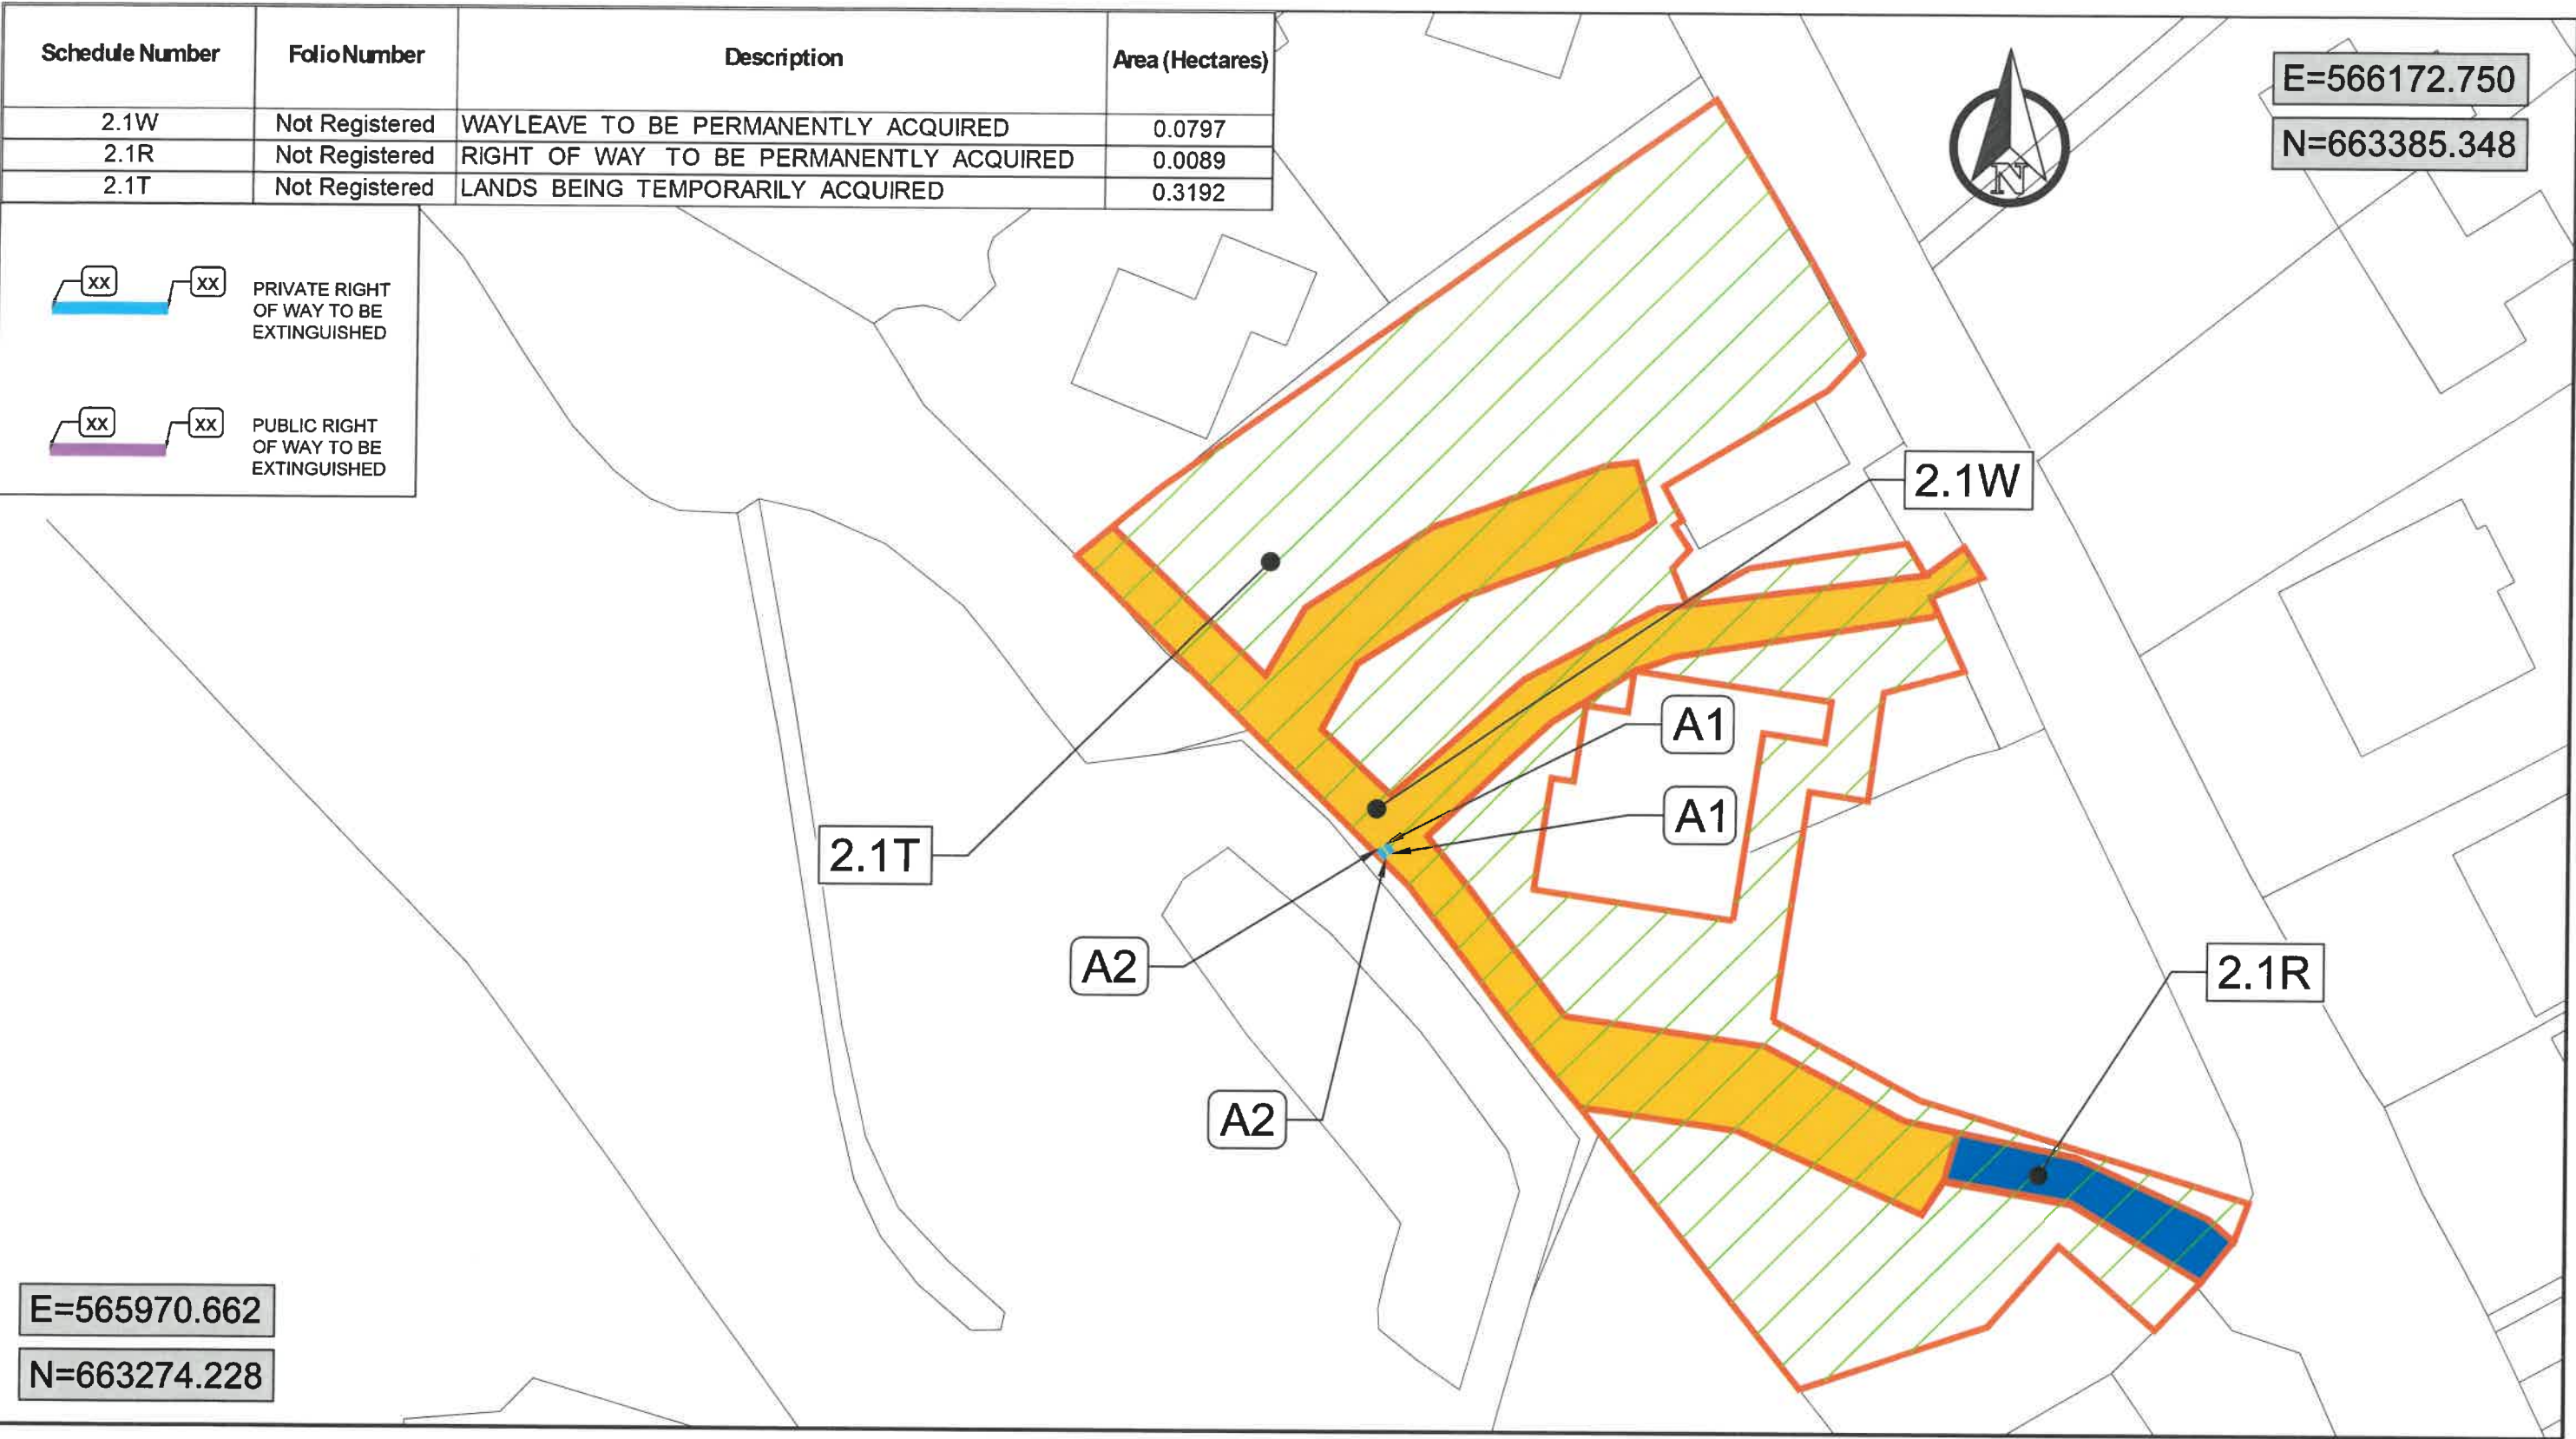

Legend:

LANDS BEING PERMANENTLY ACQUIRED
[X.XP]

LANDS BEING TEMPORARILY ACQUIRED
[X.XT]

RIGHT OF WAY TO BE PERMANENTLY ACQUIRED
[X.XR]

WAYLEAVE TO BE PERMANENTLY ACQUIRED
[X.XW]

©National Mapping Division of Tailte Éireann. All rights reserved.
Licence Number **CYAL50511180**

COMHAIRLE CATHRACH & CONTAE LUIMNIGH
LIMERICK CITY & COUNTY COUNCIL

Patricia Liddy
Director of Services, Transportation, Mobility, & Public Realm

Sinéad Kennedy
A/Senior Engineer, CFRAMs

Corporate Headquarters,
Limerick City and County Council, Merchants Quay,
Limerick
www.limerick.ie

Project: Castleconnell Flood Relief Scheme		Date: June 2026	
Title: Compulsory Purchase Order Landowner 2		Drawn by: DO	
Owners or Reputed Owners: Margaret Corscadden, Chris Corscadden		Checked: WS	
Filename: 19104-JBAI-XX-XX-DR-Z-03402	Dwg No: CPO-02	Approved: RK	
Project No: 19104	Scale: 1:500 @ A3	Status: A1	Rev: 1

Schedule Number	Folio Number	Description	Area (Hectares)
3.1W	Not Registered	WAYLEAVE TO BE PERMANENTLY ACQUIRED	0.0174
3.1R	Not Registered	RIGHT OF WAY TO BE PERMANENTLY ACQUIRED	0.0380
3.1T	Not Registered	LANDS BEING TEMPORARILY ACQUIRED	0.0786



E=566257.035

N=663437.157



Legend:

 X.XP	LANDS BEING PERMANENTLY ACQUIRED	 X.XT	LANDS BEING TEMPORARILY ACQUIRED	 X.XR	RIGHT OF WAY TO BE PERMANENTLY ACQUIRED	 X.XW	WAYLEAVE TO BE PERMANENTLY ACQUIRED
--	----------------------------------	---	----------------------------------	---	---	---	-------------------------------------

©National Mapping Division of Tailte Éireann. All rights reserved.
Licence Number **CYAL50511180**




COMHAIRLE CATHRACH & CONTAE LUIMNIGH
LIMERICK CITY & COUNTY COUNCIL

Patricia Liddy
Director of
Services, Transportation, Mobility,
& Public Realm


Sinéad Kennedy
A/Senior Engineer,
CFRAMs

Corporate Headquarters,
Limerick City and County
Council, Merchants Quay,
Limerick
www.limerick.ie

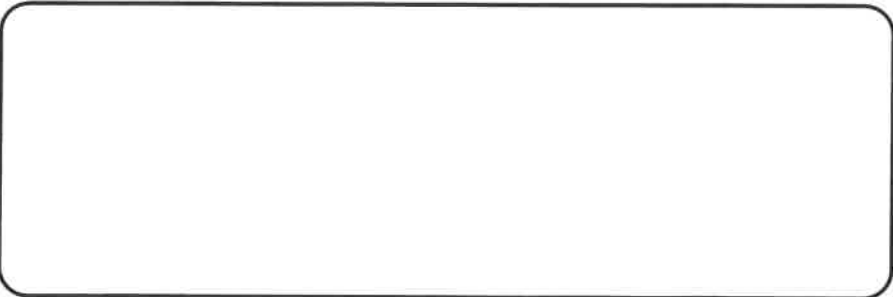

Project: Castleconnell Flood Relief Scheme			Date: June 2026
Title: Compulsory Purchase Order Landowner 3			Drawn by: DO
Owners or Reputed Owners: St. John Dundon			Checked: WS
Filename: 19104-JBAI-XX-XX-DR-Z-03403	Dwg No: CPO-03	Approved: RK	
Project No: 19104	Scale: 1:500 @ A3	Status: A1	Rev: 1

Schedule Number	Folio Number	Description	Area (Hectares)
4.1W	LK67071F	WAYLEAVE TO BE PERMANENTLY ACQUIRED	0.0057
4.1T	LK67071F	LANDS BEING TEMPORARILY ACQUIRED	0.0198

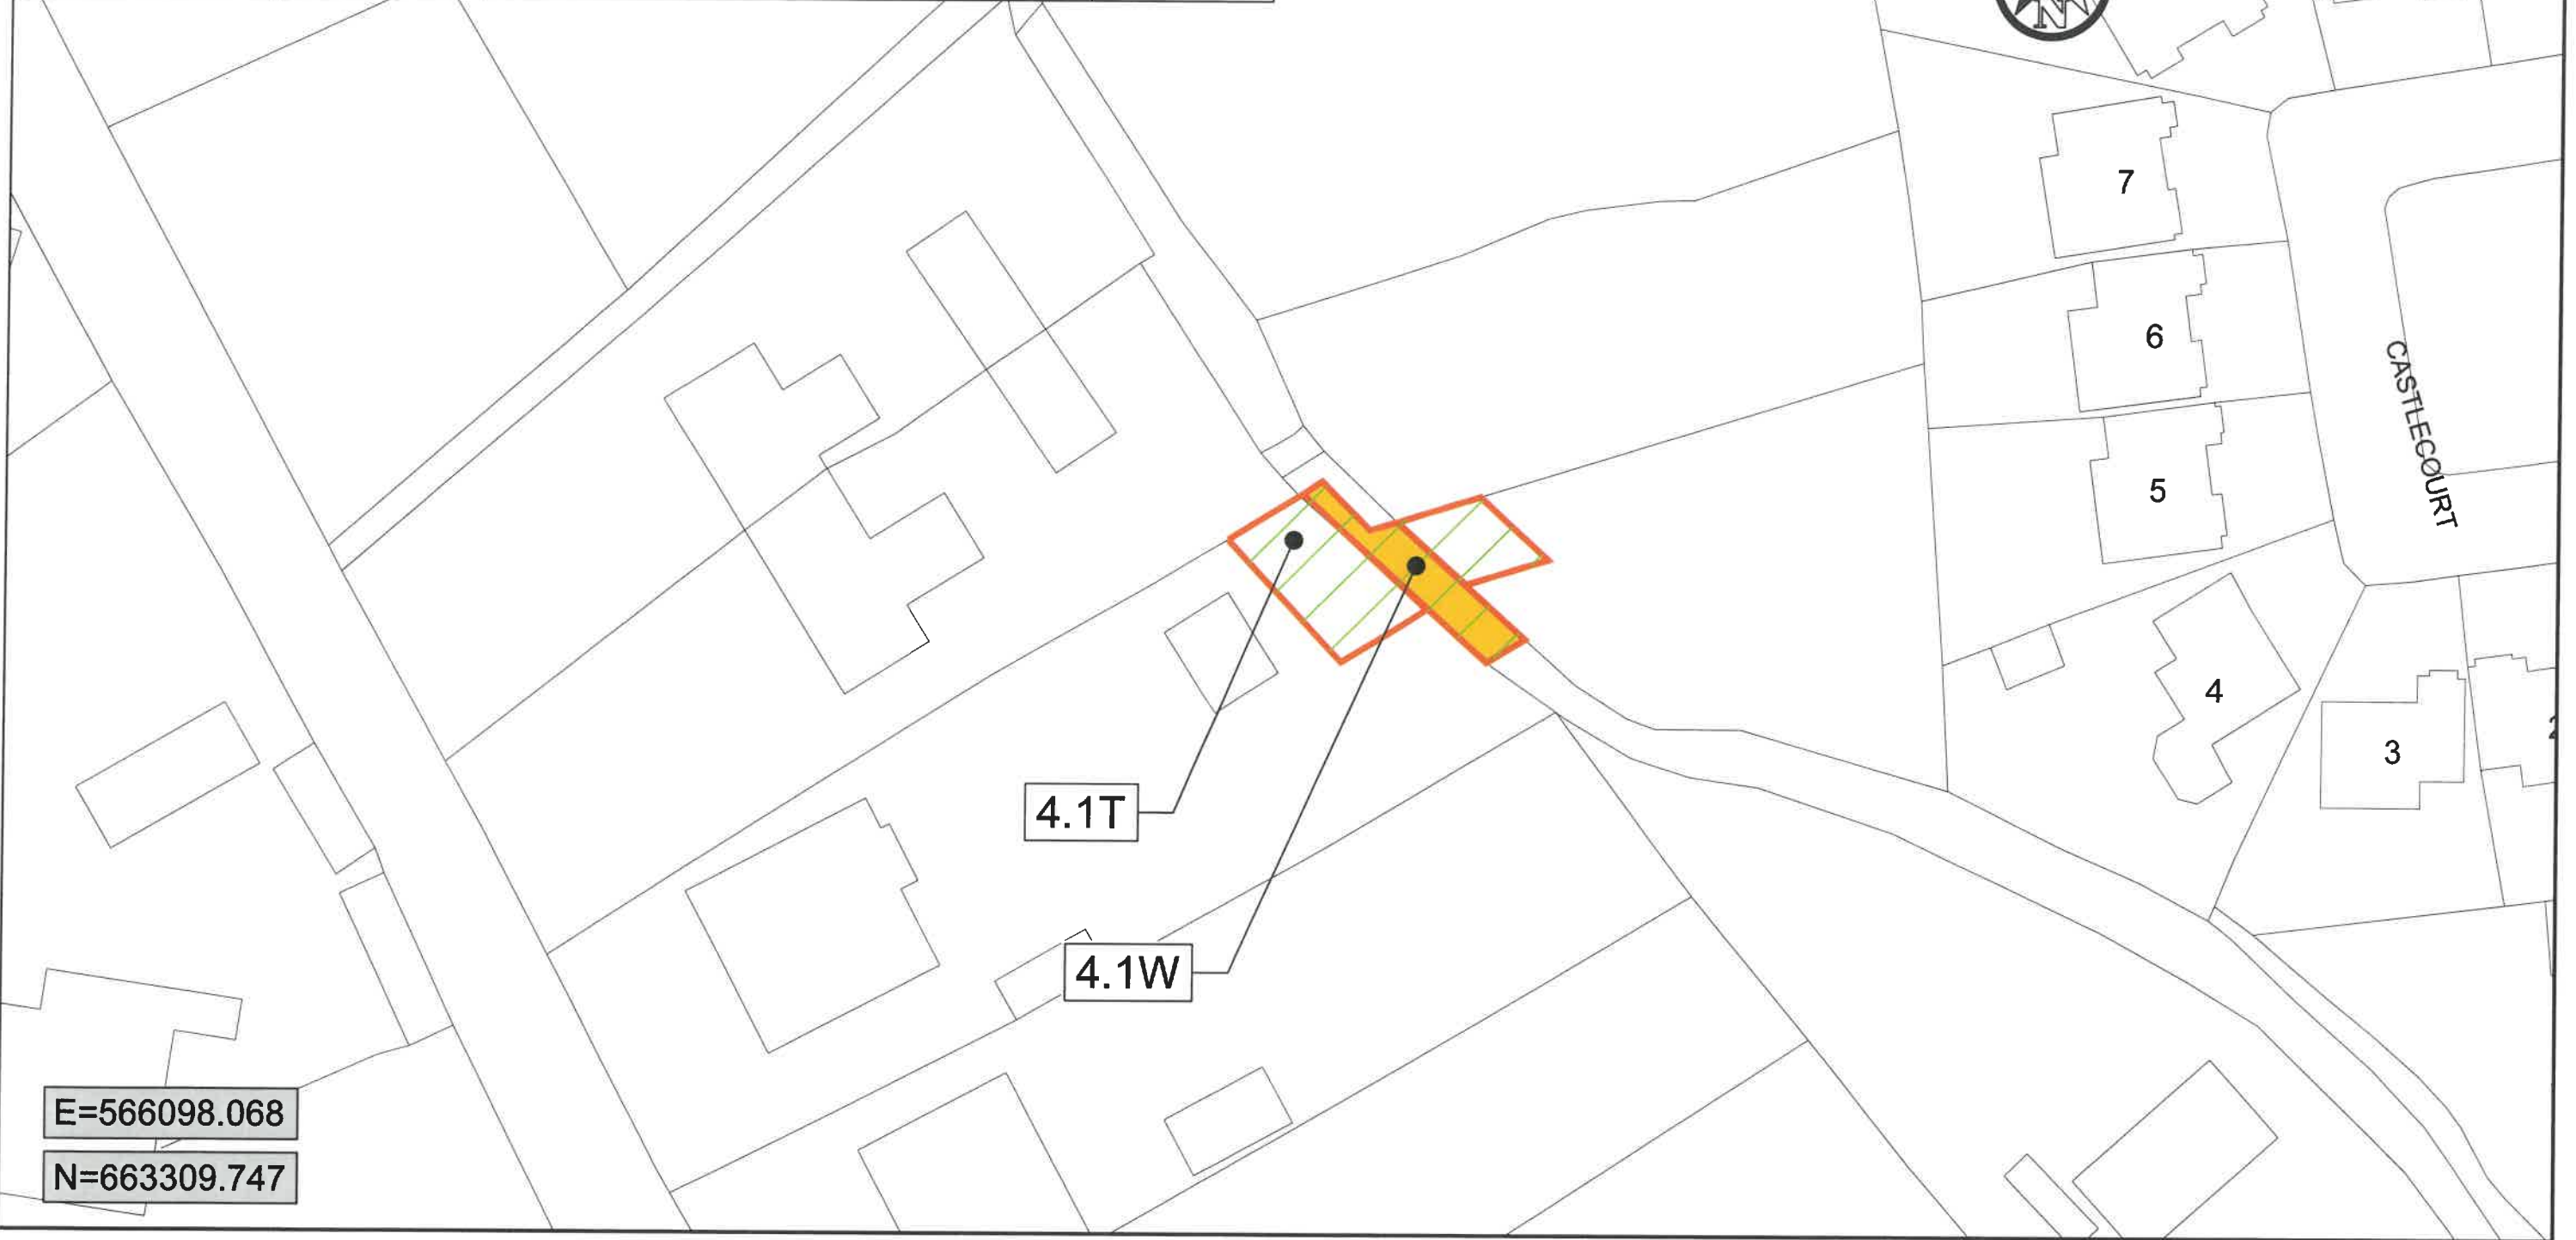

Legend:

 X.XP	LANDS BEING PERMANENTLY ACQUIRED	 X.XT	LANDS BEING TEMPORARILY ACQUIRED	 X.XR	RIGHT OF WAY TO BE PERMANENTLY ACQUIRED	 X.XW	WAYLEAVE TO BE PERMANENTLY ACQUIRED
--	----------------------------------	---	----------------------------------	---	---	---	-------------------------------------

©National Mapping Division of Tailte Éireann. All rights reserved.
Licence Number **CYAL50511180**



Comhairle Cathrach
& Contae **Luimnigh**


**Limerick City
& County Council**

**COMHAIRLE CATHRACH & CONTAE LUIMNIGH
LIMERICK CITY & COUNTY COUNCIL**


Patricia Liddy
Director of
Services, Transportation, Mobility,
& Public Realm

Sinéad Kennedy
A/Senior Engineer,
CFRAMs

Corporate Headquarters,
Limerick City and County
Council, Merchants Quay,
Limerick
www.limerick.ie

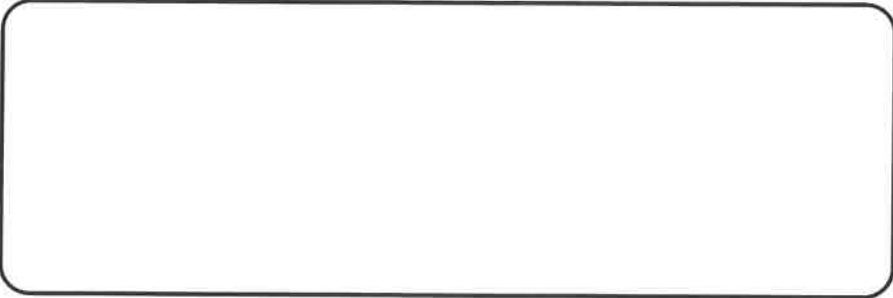

Project: Castleconnell Flood Relief Scheme		Date: June 2026	
Title: Compulsory Purchase Order Landowner 4		Drawn by: DO	
Owners or Reputed Owners: Brendan Myers, Laura Myers		Checked: WS	
Filename: 19104-JBAI-XX-XX-DR-Z-03404	Dwg No: CPO-04	Approved: RK	
Project No: 19104	Scale: 1:500 @ A3	Status: A1	Rev: 1

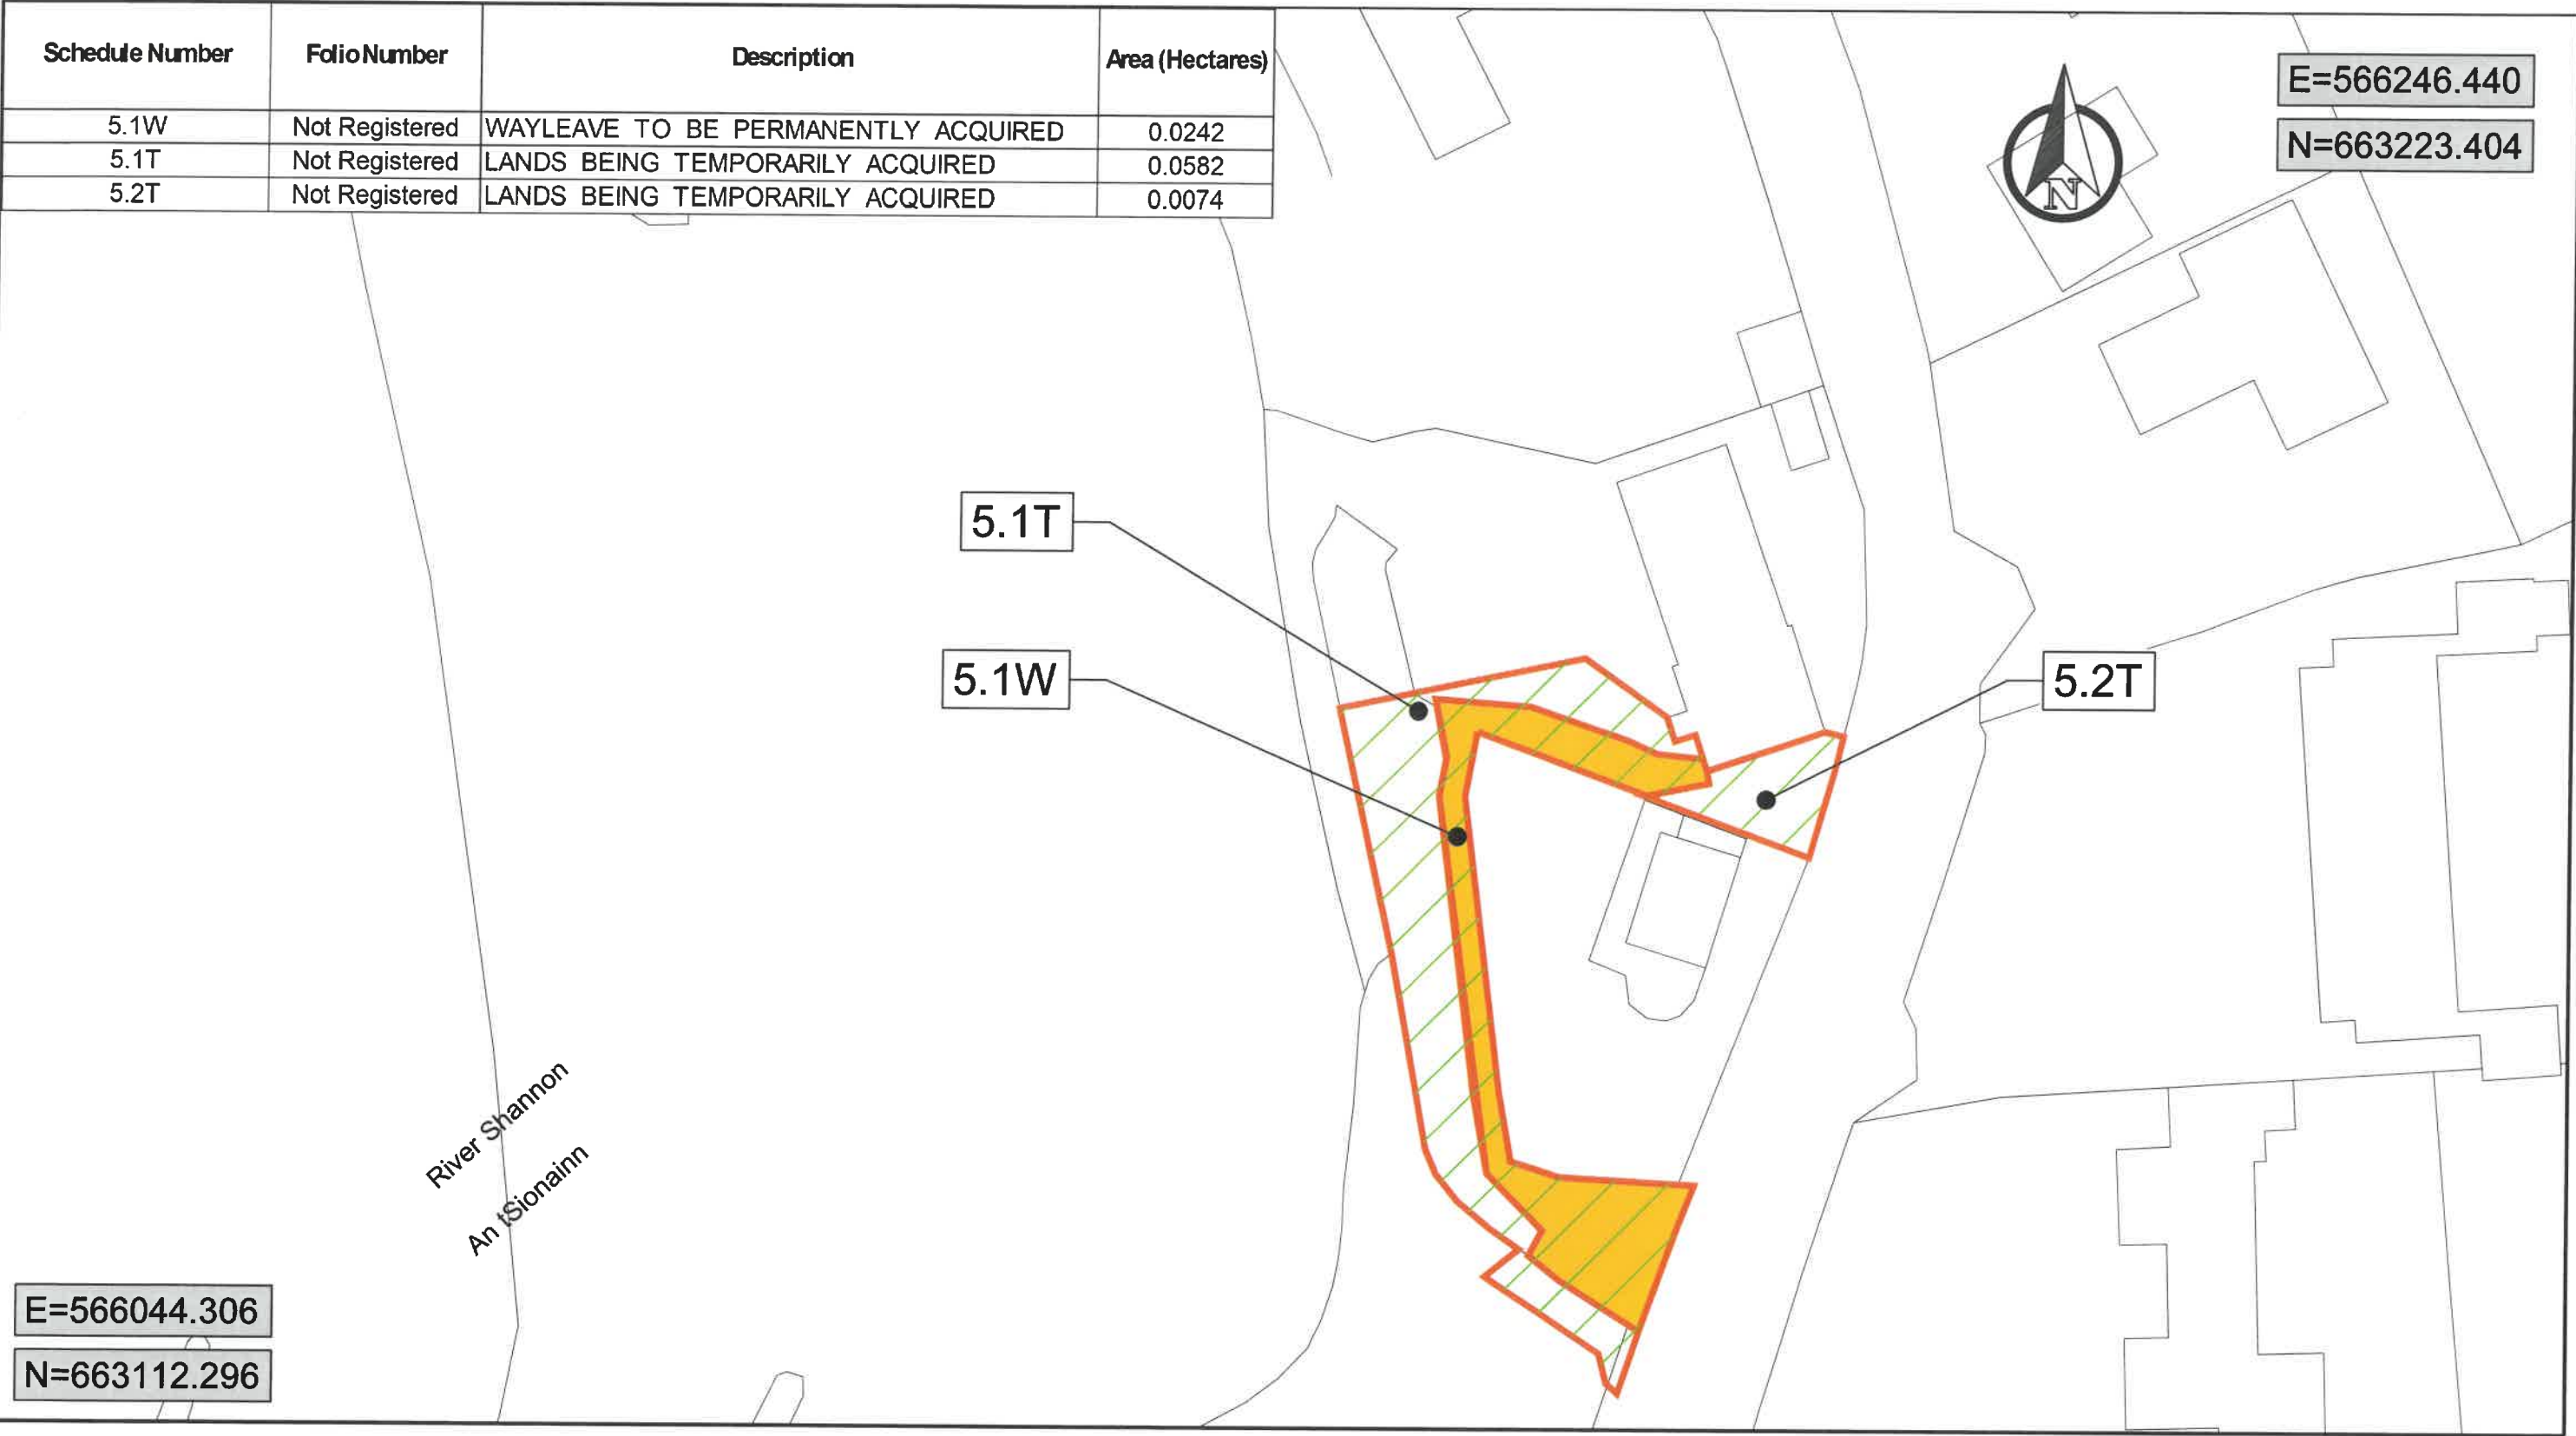

Legend:

- 

LANDS BEING PERMANENTLY ACQUIRED
X.XP
- 

LANDS BEING TEMPORARILY ACQUIRED
X.XT
- 

RIGHT OF WAY TO BE PERMANENTLY ACQUIRED
X.XR
- 

WAYLEAVE TO BE PERMANENTLY ACQUIRED
X.XW

©National Mapping Division of Tailte Éireann. All rights reserved.
Licence Number CYAL50511180




Comhairle Cathrach & Contae Luimnigh
Limerick City & County Council

**COMHAIRLE CATHRACH & CONTAE LUIMNIGH
LIMERICK CITY & COUNTY COUNCIL**


Patricia Liddy
Director of Services, Transportation, Mobility, & Public Realm

Sinéad Kennedy
A/Senior Engineer, CFRAMs

Corporate Headquarters,
Limerick City and County Council, Merchants Quay,
Limerick
www.limerick.ie

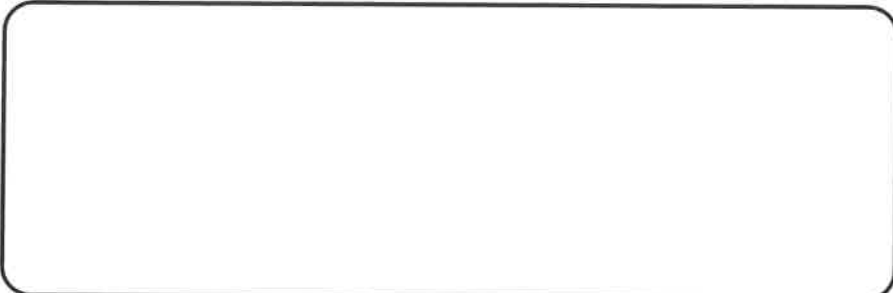

Project: Castleconnell Flood Relief Scheme		Date: June 2026	
Title: Compulsory Purchase Order Landowner 5		Drawn by: DO	
Owners or Reputed Owners: Éamonn Meskeel, Electricity Supply Board		Checked: WS	
Filename: 19104-JBAI-XX-XX-DR-Z-03405	Dwg No: CPO-05	Approved: RK	
Project No: 19104	Scale: 1:500 @ A3	Status: A1	Rev: 1

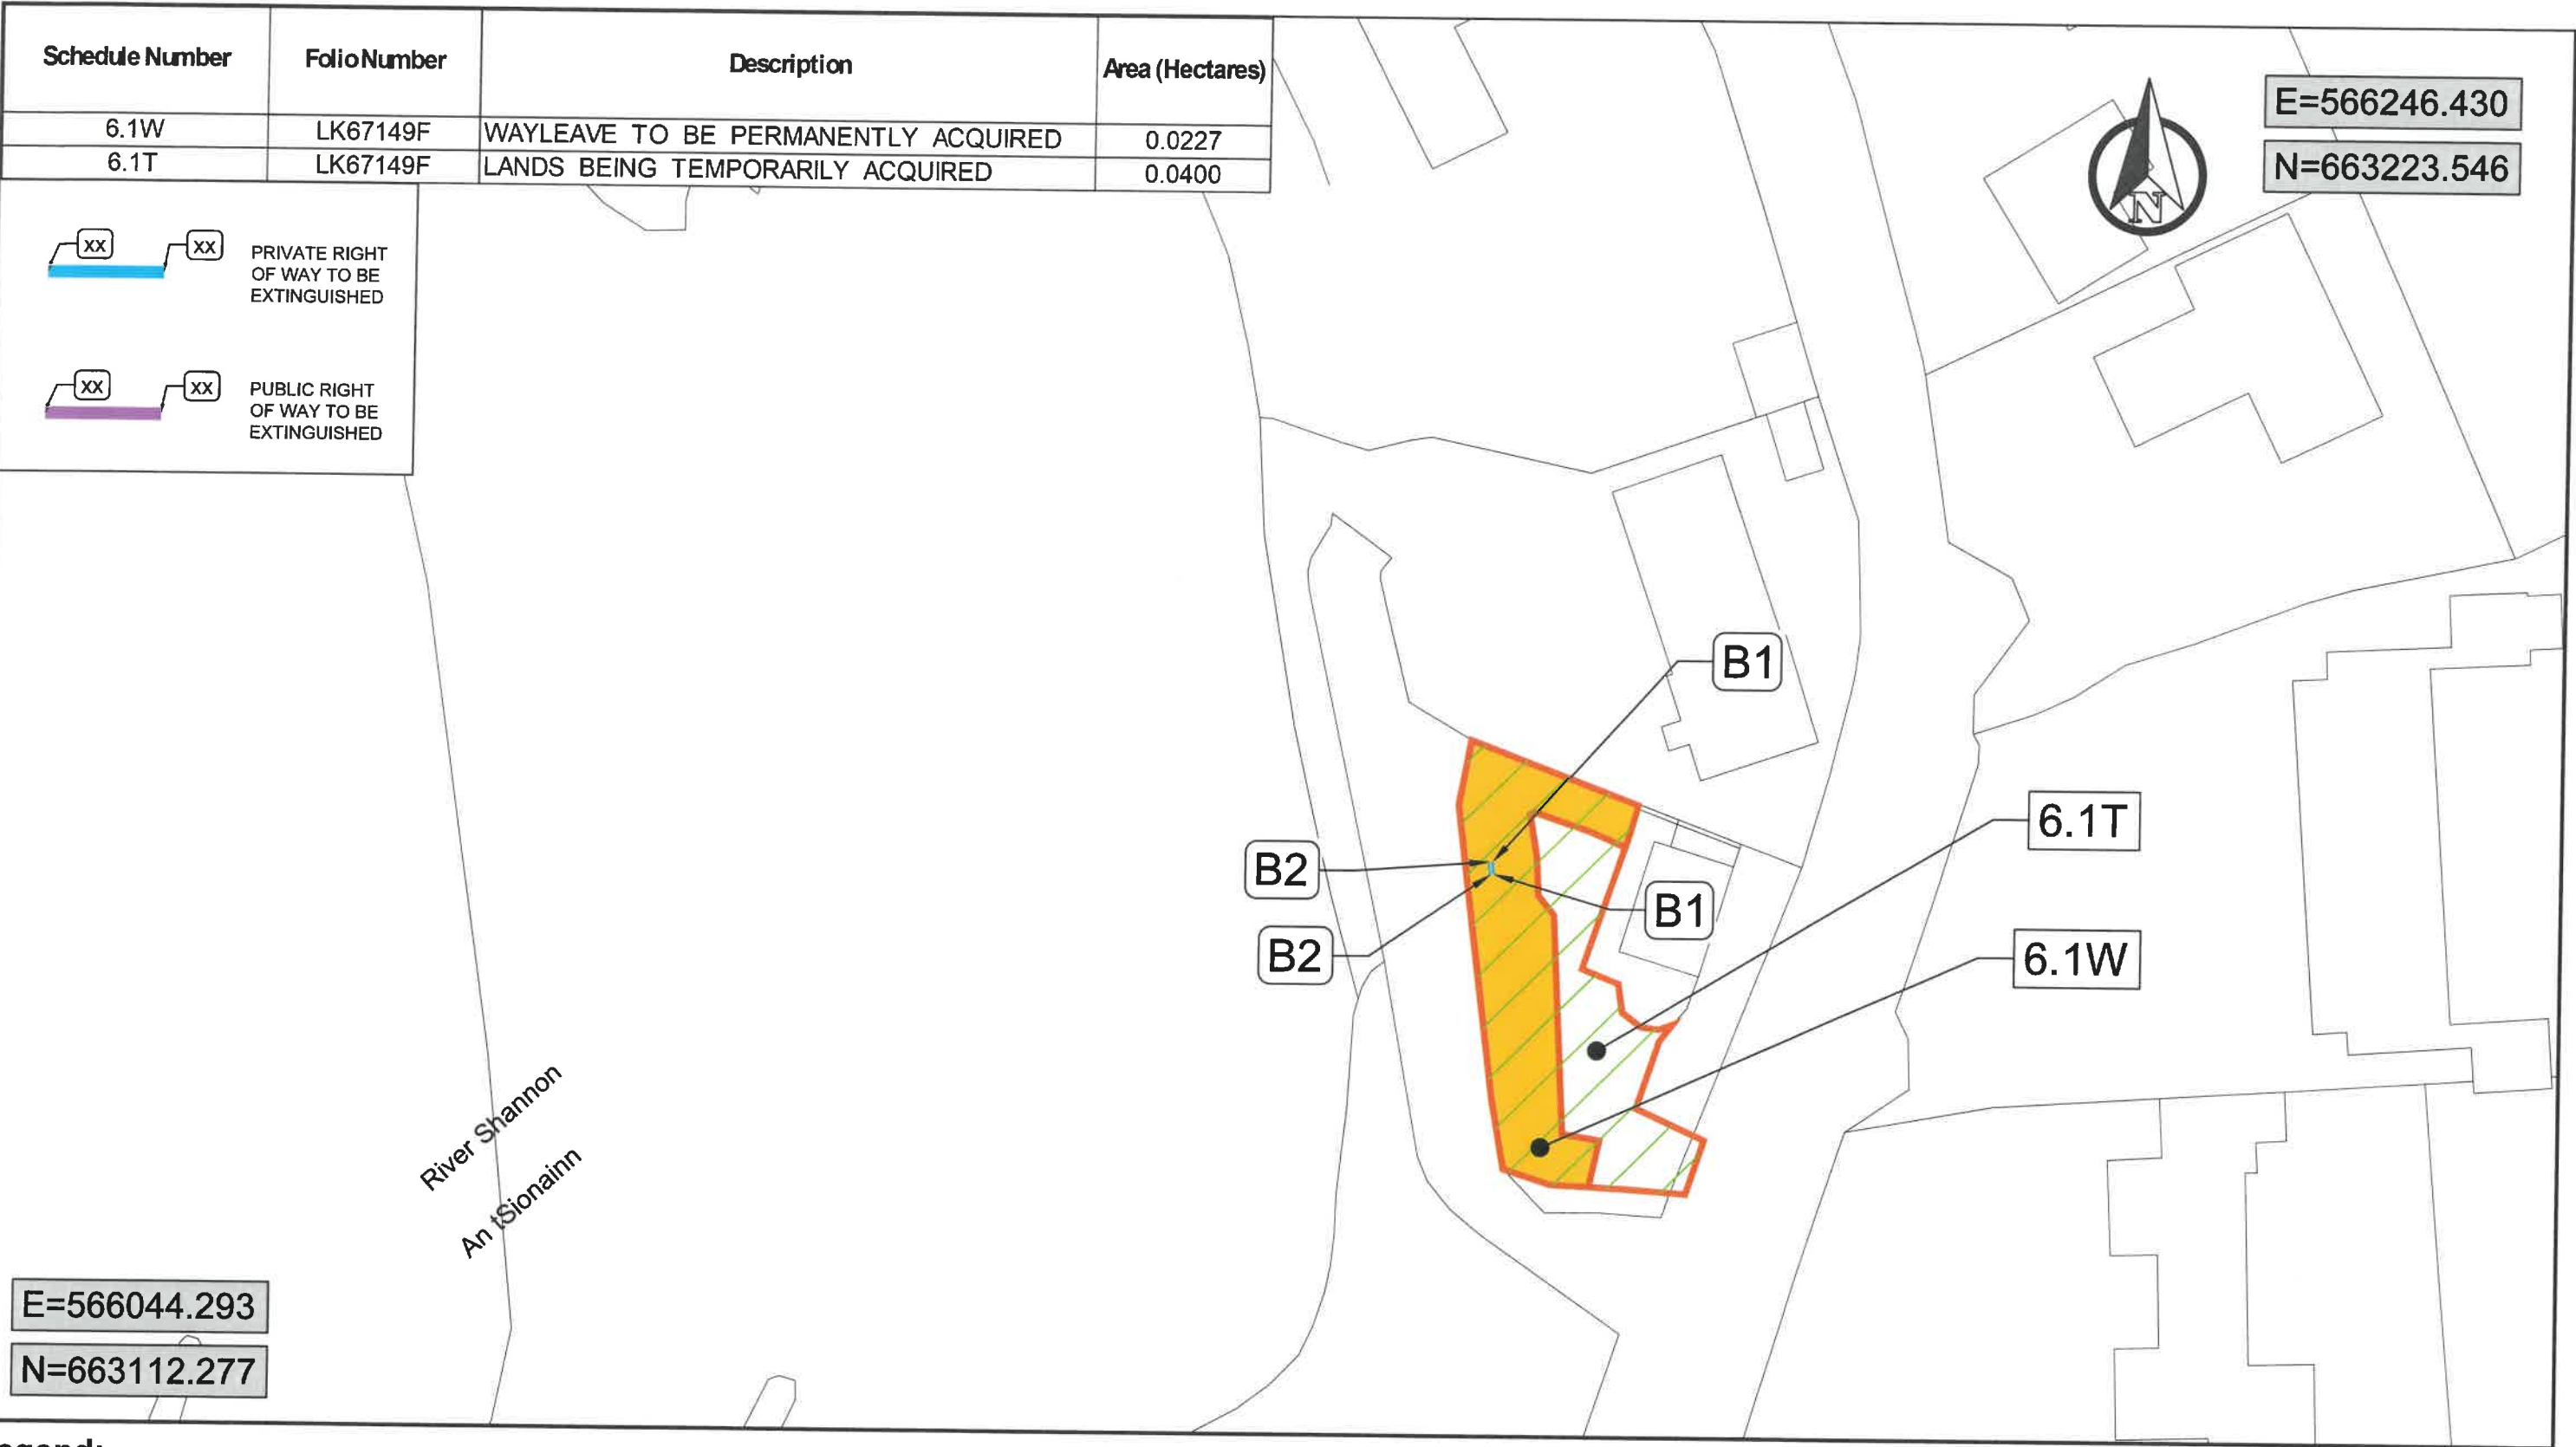

Legend:

- 

LANDS BEING PERMANENTLY ACQUIRED
- 

LANDS BEING TEMPORARILY ACQUIRED
- 

RIGHT OF WAY TO BE PERMANENTLY ACQUIRED
- 

WAYLEAVE TO BE PERMANENTLY ACQUIRED

©National Mapping Division of Tailte Éireann. All rights reserved.
Licence Number **CYAL5051180**



Comhairle Cathrach & Contae Luimnigh
Limerick City & County Council

**COMHAIRLE CATHRACH & CONTAE LUIMNIGH
LIMERICK CITY & COUNTY COUNCIL**

Patricia Liddy
Director of Services, Transportation, Mobility, & Public Realm

Sinéad Kennedy
A/Senior Engineer, CFRAMS

Corporate Headquarters,
Limerick City and County Council, Merchants Quay,
Limerick
www.limerick.ie

Project: Castleconnell Flood Relief Scheme		Date: June 2026	
Title: Compulsory Purchase Order Landowner 6		Drawn by: DO	
Owners or Reputed Owners: Stephanie McMahon		Checked: WS	
Filename: 19104-JBAI-XX-XX-DR-Z-03406	Dwg No: CPO-06	Approved: RK	
Project No: 19104	Scale: 1:500 @ A3	Status: A1	Rev: 1

Schedule Number	Folio Number	Description	Area (Hectares)
7.1P	Not Registered	LANDS BEING PERMANENTLY ACQUIRED	0.0210
7.1W	Not Registered	WAYLEAVE TO BE PERMANENTLY ACQUIRED	0.0747
7.1T	Not Registered	LANDS BEING TEMPORARILY ACQUIRED	1.0923

E=566346.646

N=663099.413



Legend:

 LANDS BEING PERMANENTLY ACQUIRED	 LANDS BEING TEMPORARILY ACQUIRED	 RIGHT OF WAY TO BE PERMANENTLY ACQUIRED	 WAYLEAVE TO BE PERMANENTLY ACQUIRED
X.XP	X.XT	X.XR	X.XW

©National Mapping Division of Tailte Éireann. All rights reserved.
Licence Number **CYAL50511180**



COMHAIRLE CATHRACH & CONTAE LUIMNIGH
LIMERICK CITY & COUNTY COUNCIL


Patricia Liddy
Director of
Services, Transportation, Mobility,
& Public Realm

Sinéad Kennedy
A/Senior Engineer,
CFRAMs

Corporate Headquarters,
Limerick City and County
Council, Merchants Quay,
Limerick
www.limerick.ie



Project: Castleconnell Flood Relief Scheme		Date: June 2026	
Title: Compulsory Purchase Order Landowner 7		Drawn by: DO	
Owners or Reputed Owners: Jim Hartigan		Checked: WS	
Filename: 19104-JBAI-XX-XX-DR-Z-03407	Dwg No: CPO-07	Approved: RK	
Project No: 19104	Scale: 1:1000 @ A3	Status: A1	Rev: 1

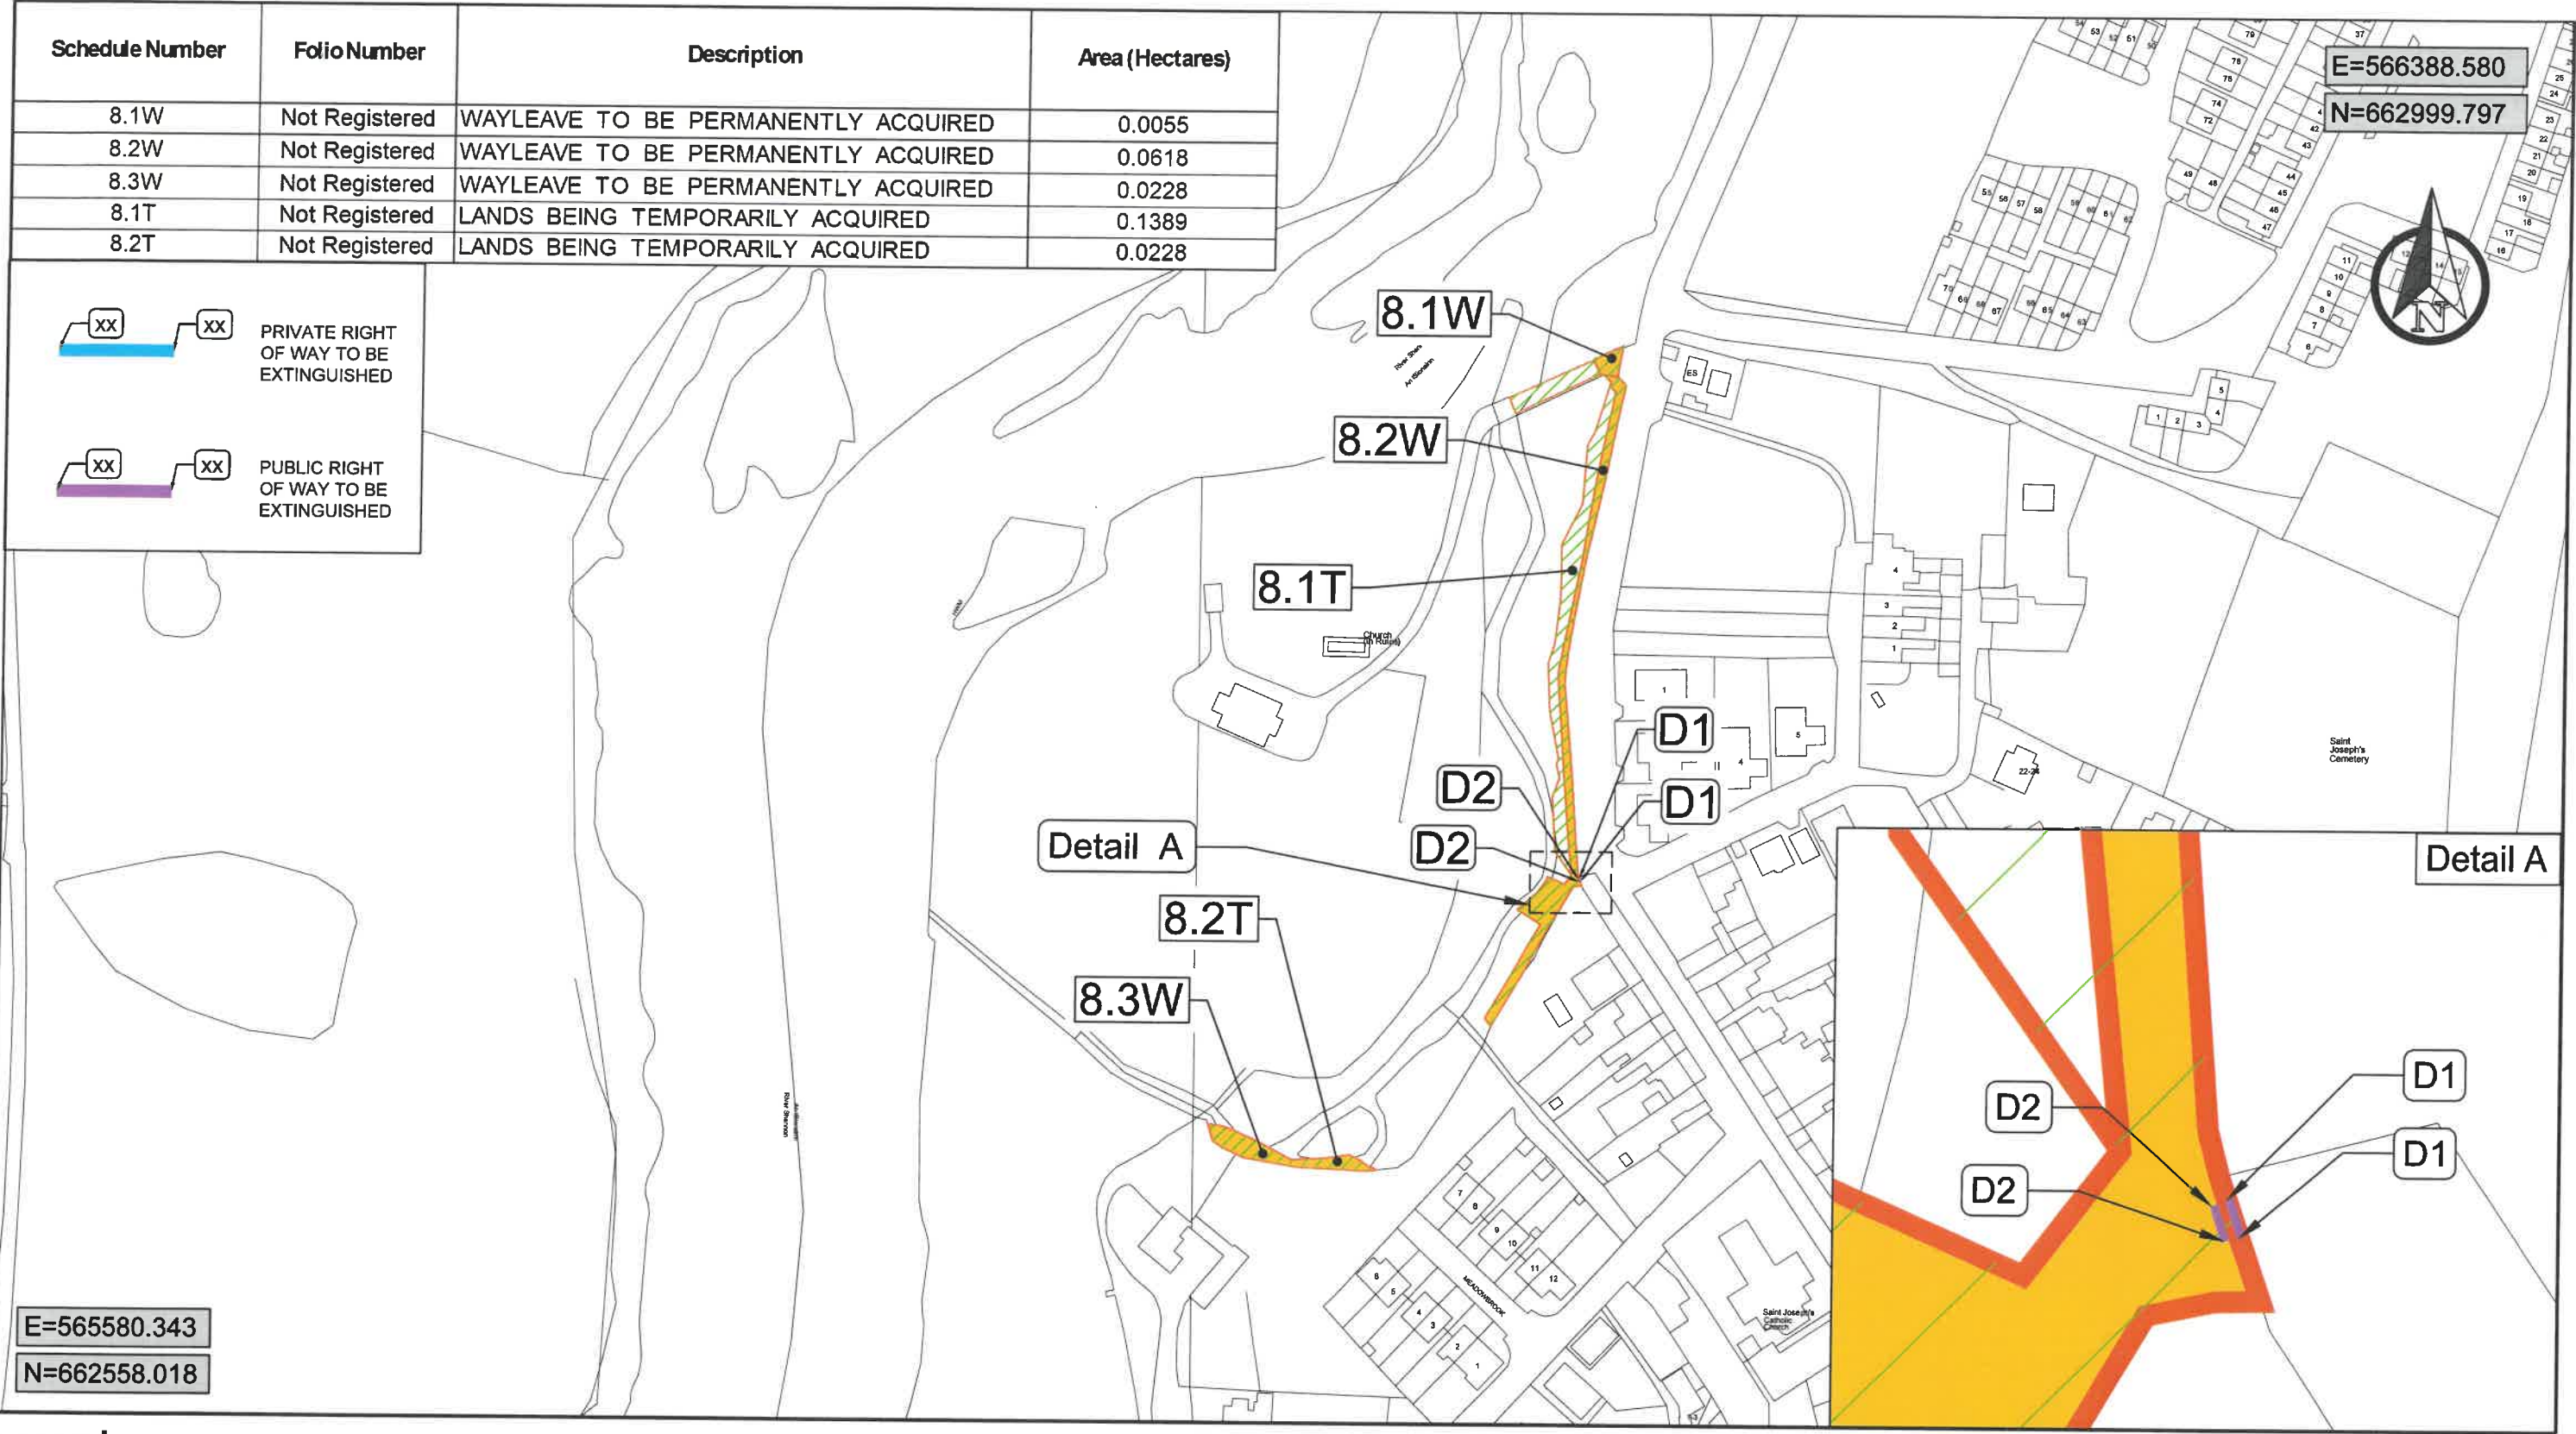

Legend:

- 

LANDS BEING PERMANENTLY ACQUIRED
- 

LANDS BEING TEMPORARILY ACQUIRED
- 

RIGHT OF WAY TO BE PERMANENTLY ACQUIRED
- 

WAYLEAVE TO BE PERMANENTLY ACQUIRED

©National Mapping Division of Tailte Éireann. All rights reserved.
Licence Number **CYAL50511180**



Comhairle Cathrach & Contae Luimnigh
Limerick City & County Council


**COMHAIRLE CATHRACH & CONTAE LUIMNIGH
LIMERICK CITY & COUNTY COUNCIL**

Patricia Liddy
Director of
Services, Transportation, Mobility,
& Public Realm

Sinéad Kennedy
A/Senior Engineer,
CFRAMs

Corporate Headquarters,
Limerick City and County
Council, Merchants Quay,
Limerick
www.limerick.ie

Project: Castleconnell Flood Relief Scheme		Date: June 2026	
Title: Compulsory Purchase Order Landowner 8		Drawn by: DO	
Owners or Reputed Owners: Stephen Hearn, Lottie Hearn, Marie Maher, Sinéad Maher		Checked: WS	
Filename: 19104-JBAI-XX-XX-DR-Z-03408	Dwg No: CPO-08	Approved: RK	
Project No: 19104	Scale: 1:2000 @ A3	Status: A1	Rev: 1

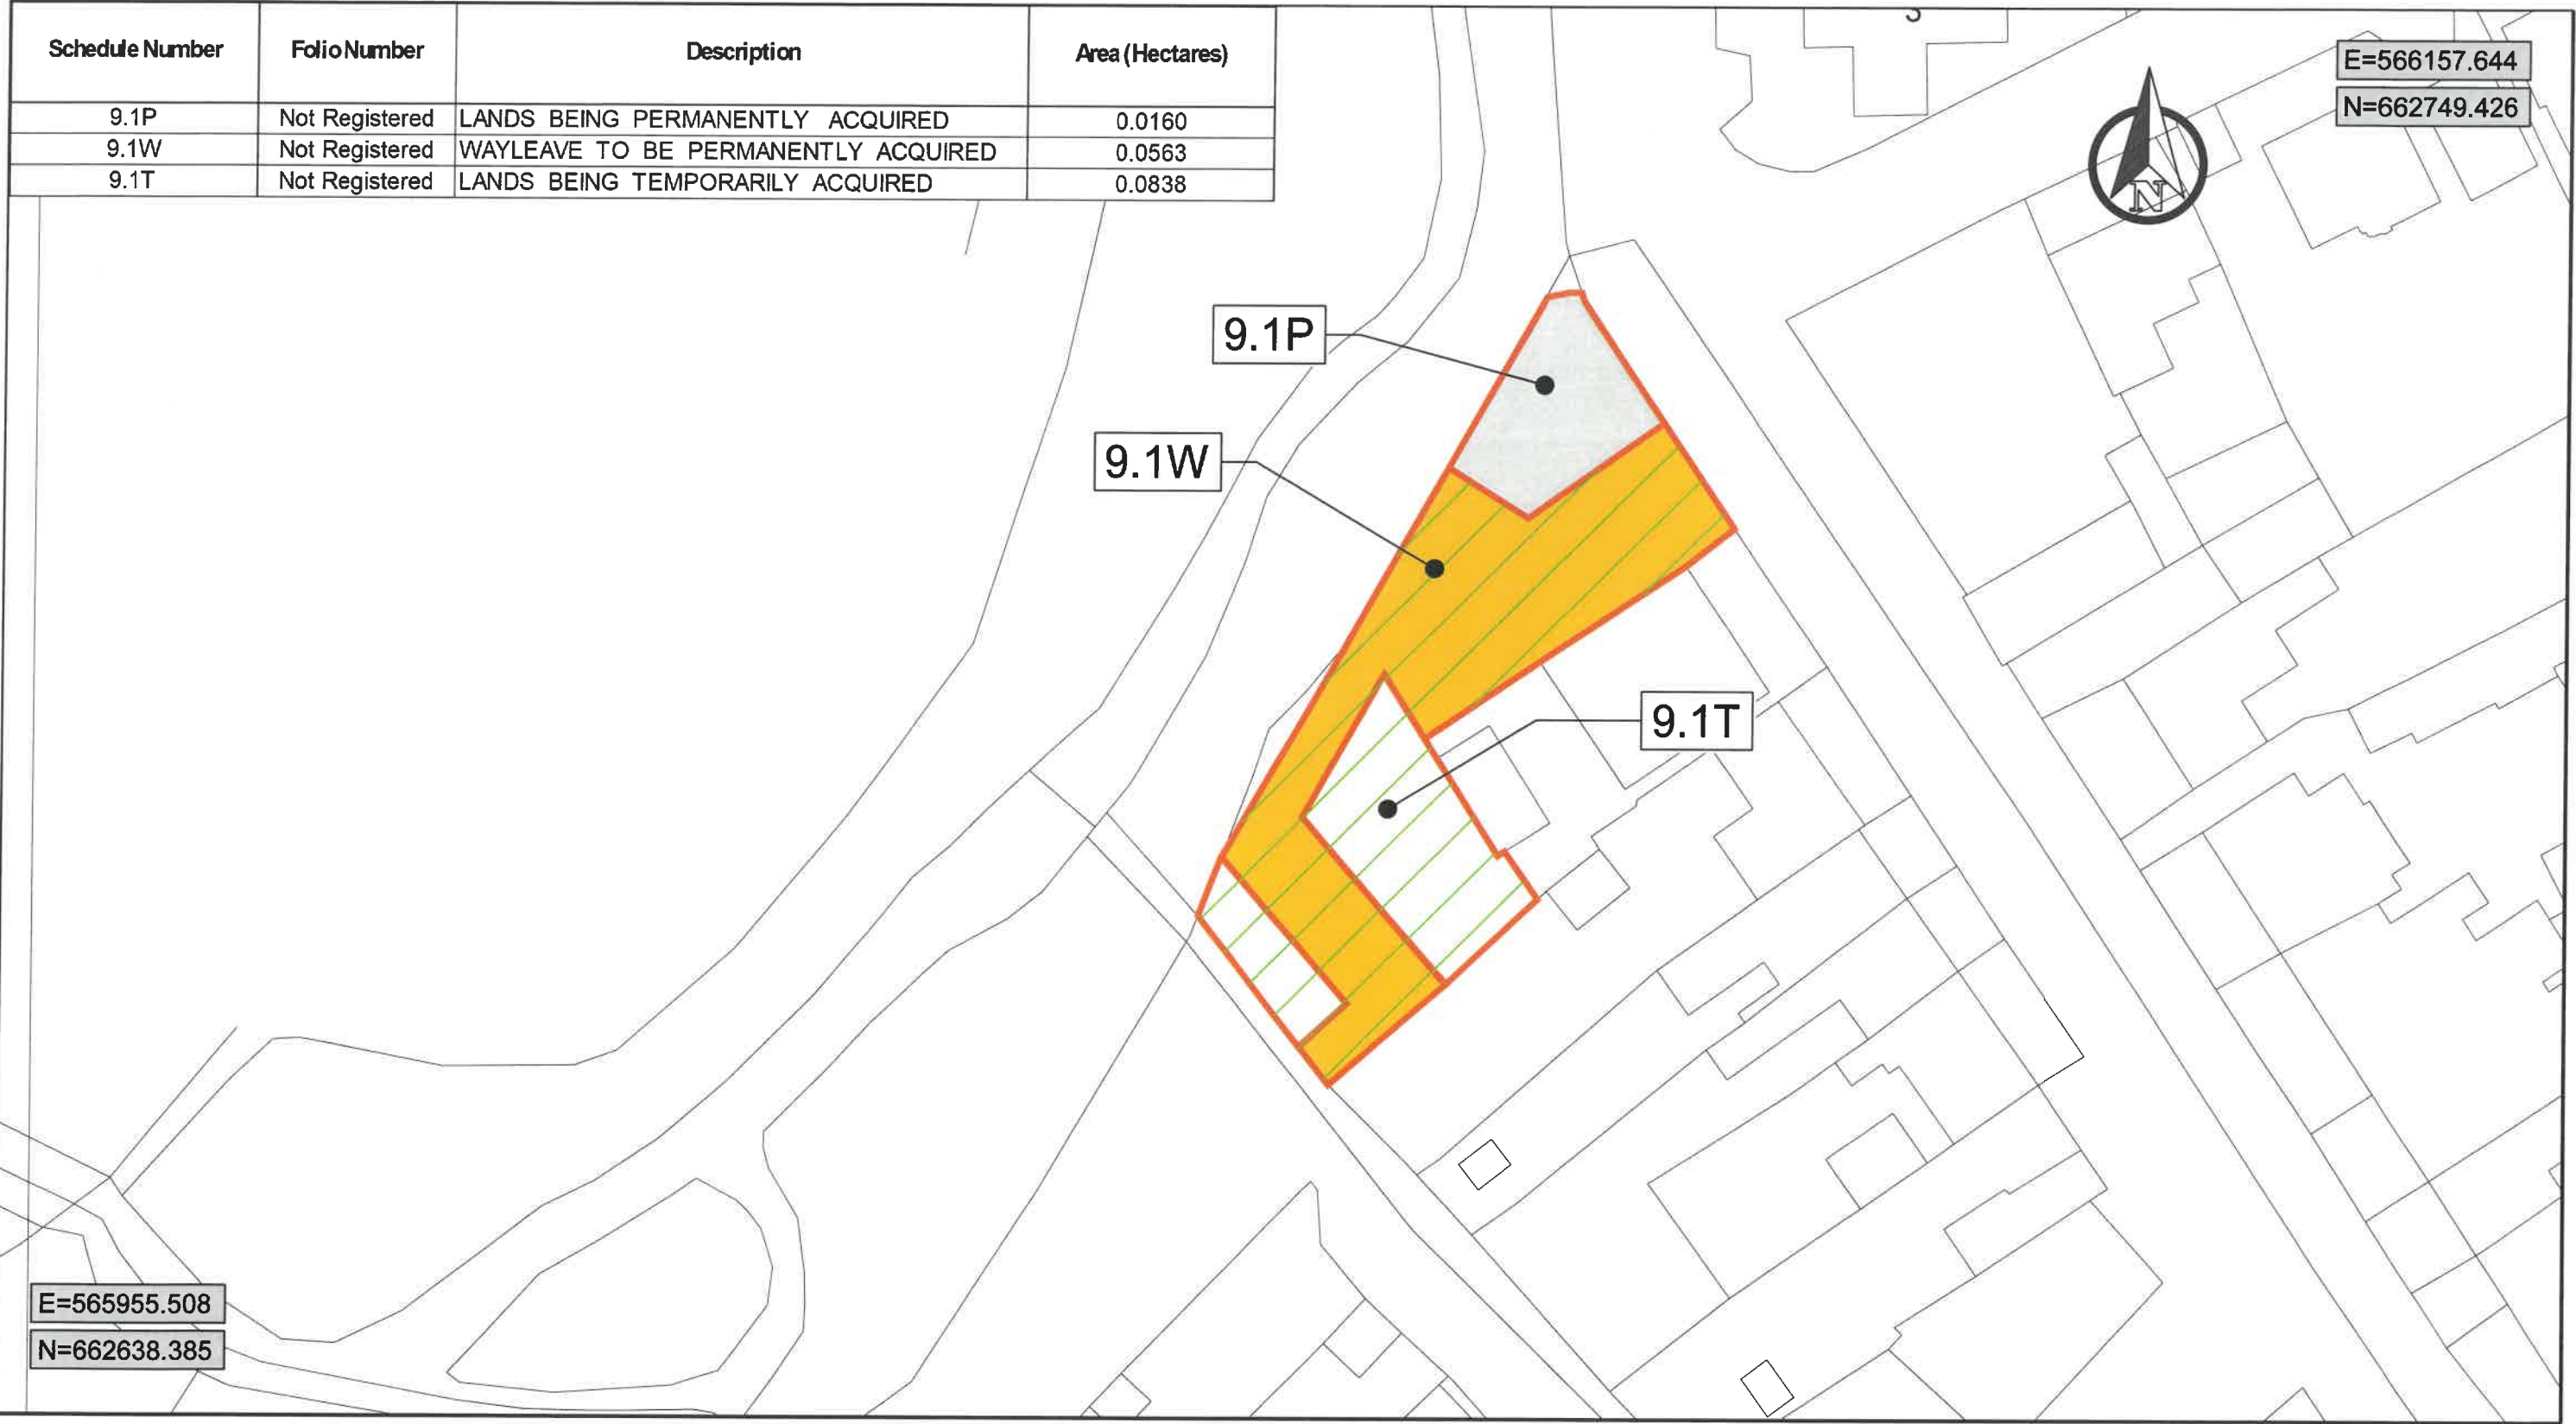

Legend:

- LANDS BEING PERMANENTLY ACQUIRED
[X.XP]
- LANDS BEING TEMPORARILY ACQUIRED
[X.XT]
- RIGHT OF WAY TO BE PERMANENTLY ACQUIRED
[X.XR]
- WAYLEAVE TO BE PERMANENTLY ACQUIRED
[X.XW]

©National Mapping Division of Tailte Éireann. All rights reserved.
Licence Number **CYAL5051180**



Comhairle Cathrach
& Contae **Luimnigh**

Limerick City
& County Council

COMHAIRLE CATHRACH & CONTAE LUIMNIGH
LIMERICK CITY & COUNTY COUNCIL

Patricia Liddy
Director of
Services, Transportation, Mobility,
& Public Realm


Sinéad Kennedy
A/Senior Engineer,
CFRAMs

Corporate Headquarters,
Limerick City and County
Council, Merchants Quay,
Limerick

www.limerick.ie



Project: Castleconnell Flood Relief Scheme		Date: June 2026	
Title: Compulsory Purchase Order Landowner 9		Drawn by: DO	
Owners or Reputed Owners: Marie Maher, Sinéad Maher, Stephen Hearn, Lottie Hearn		Checked: WS	
Filename: 19104-JBAI-XX-XX-DR-Z-03409	Dwg No: CPO-09	Approved: RK	
Project No: 19104	Scale: 1:500 @ A3	Status: A1	Rev: 1

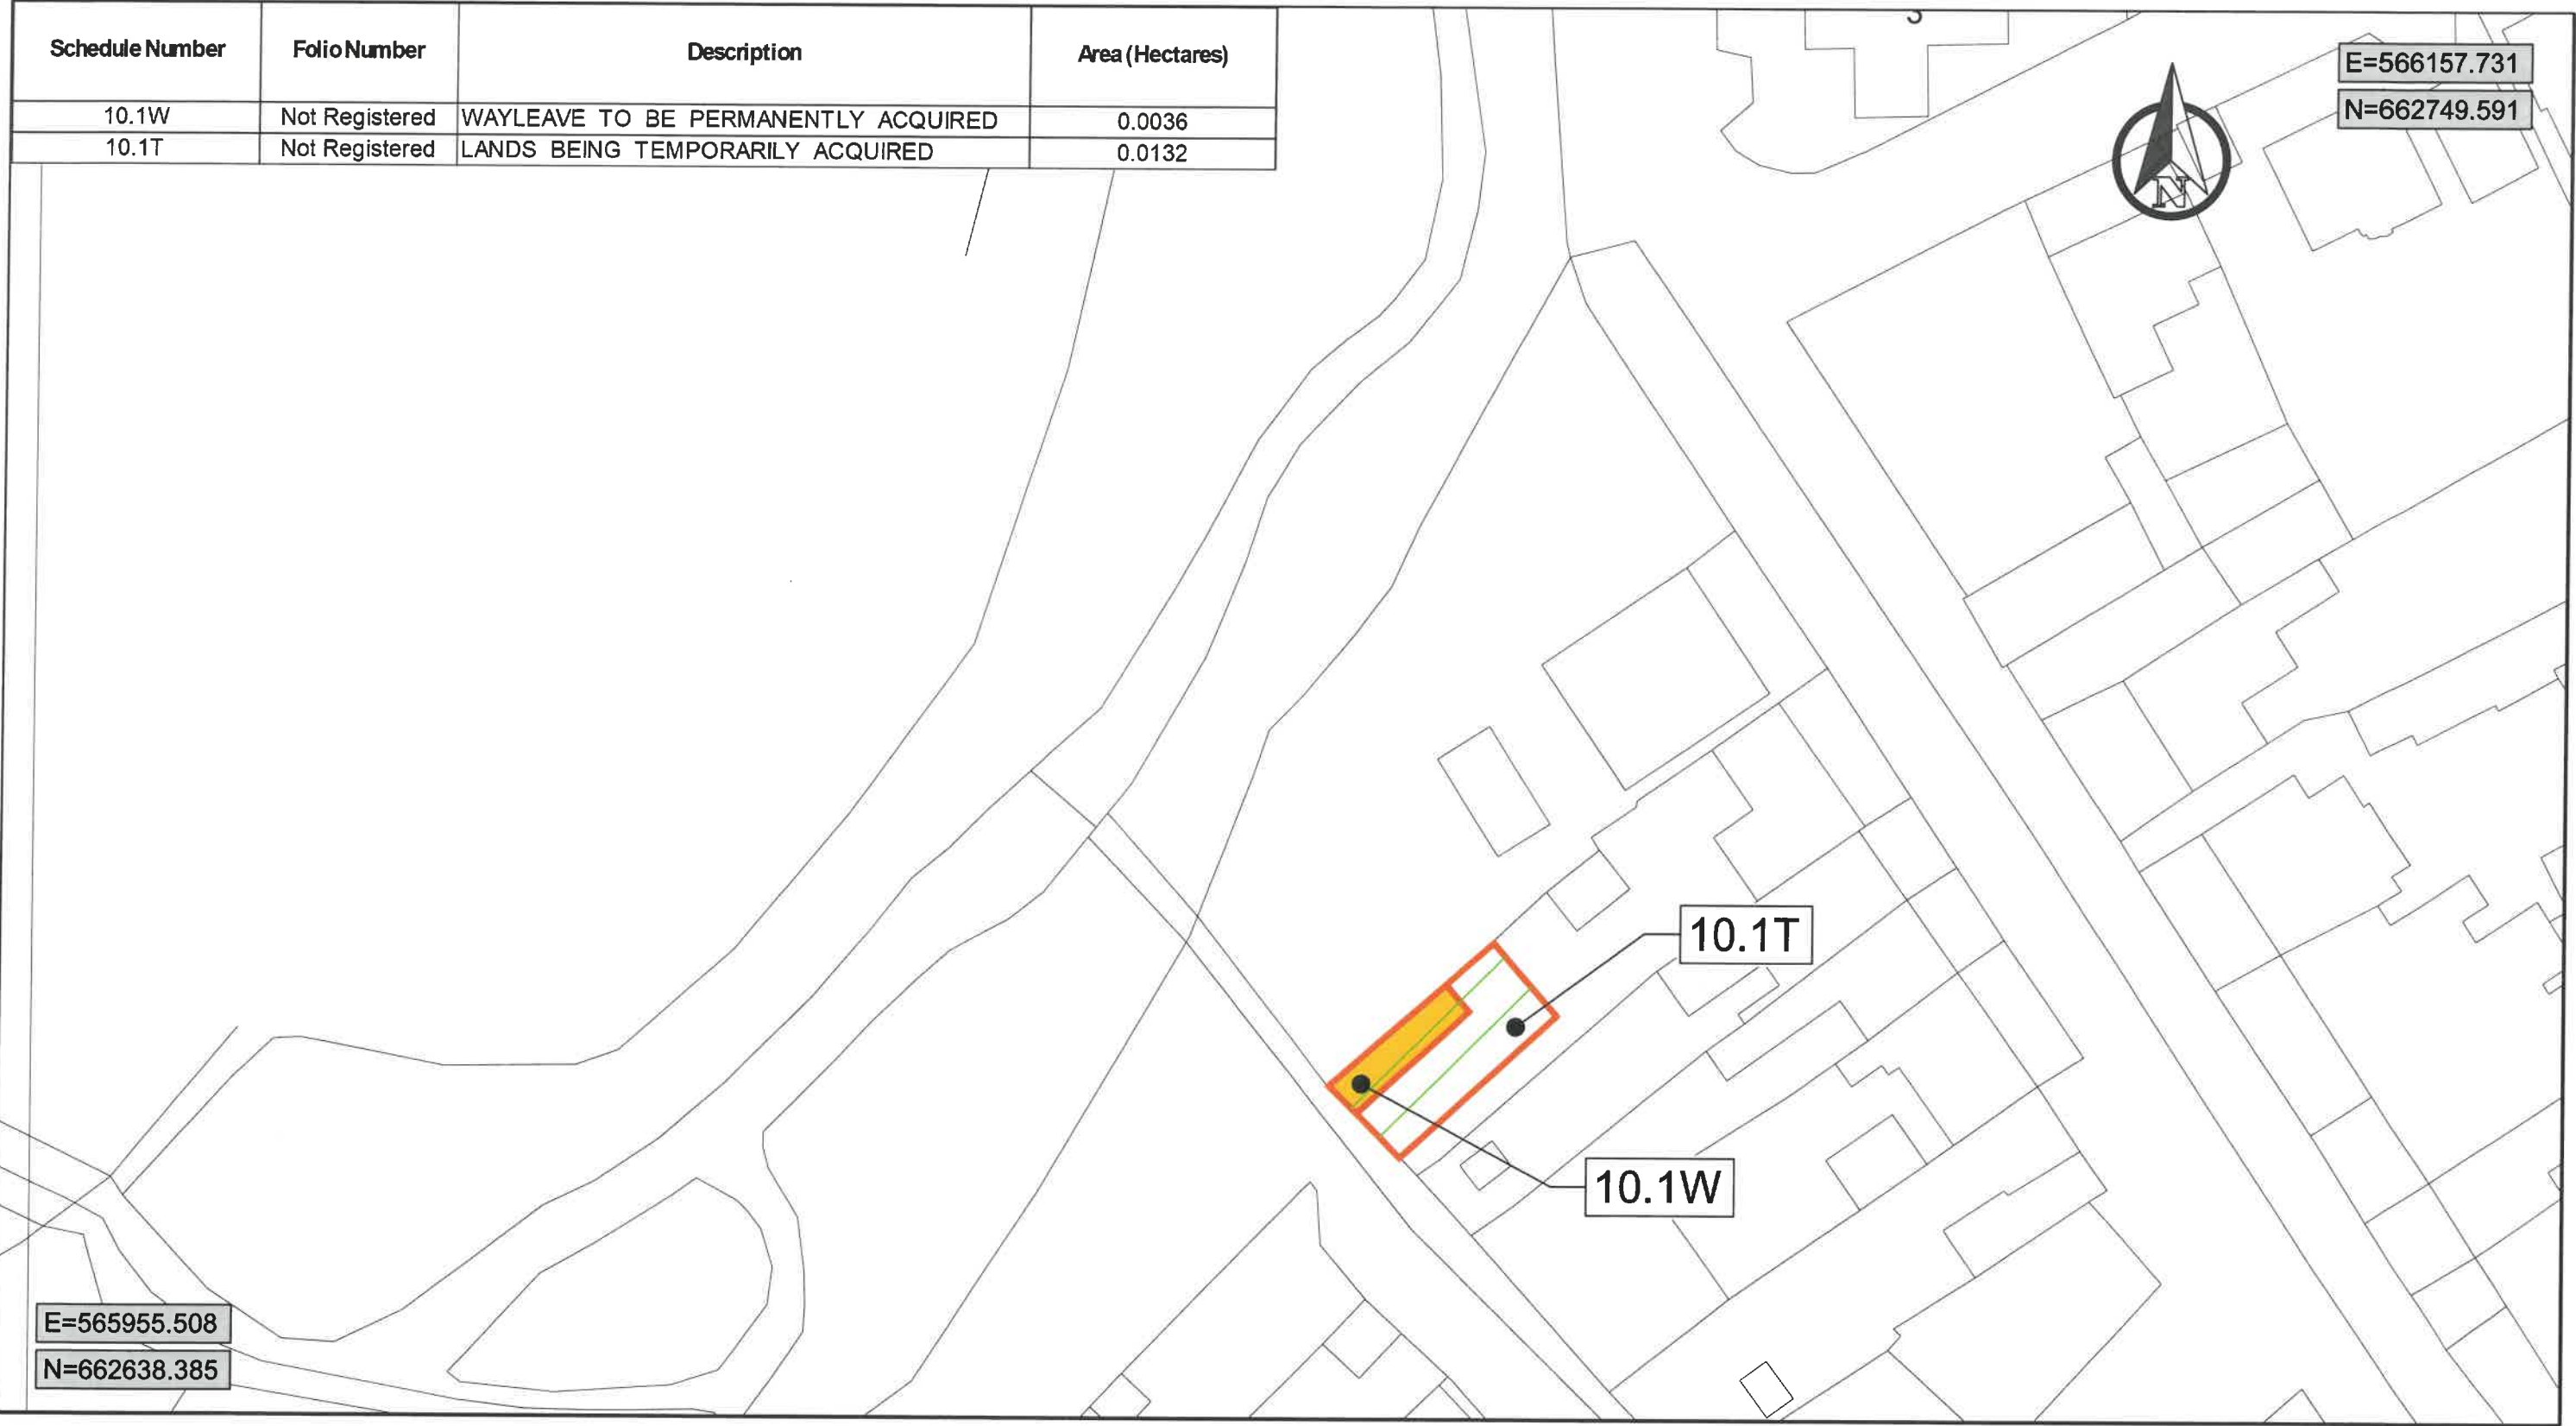

Legend:



LANDS BEING PERMANENTLY ACQUIRED
[X.XP]



LANDS BEING TEMPORARILY ACQUIRED
[X.XT]



RIGHT OF WAY TO BE PERMANENTLY ACQUIRED
[X.XR]



WAYLEAVE TO BE PERMANENTLY ACQUIRED
[X.XW]

©National Mapping Division of Tailte Éireann. All rights reserved.
Licence Number **CYAL50511180**




Comhairle Cathrach & Contae Luimnigh
Limerick City & County Council

**COMHAIRLE CATHRACH & CONTAE LUIMNIGH
LIMERICK CITY & COUNTY COUNCIL**


Patricia Liddy
Director of Services, Transportation, Mobility, & Public Realm

Sinéad Kennedy
A/Senior Engineer, CFRAMs

Corporate Headquarters,
Limerick City and County Council, Merchants Quay,
Limerick
www.limerick.ie

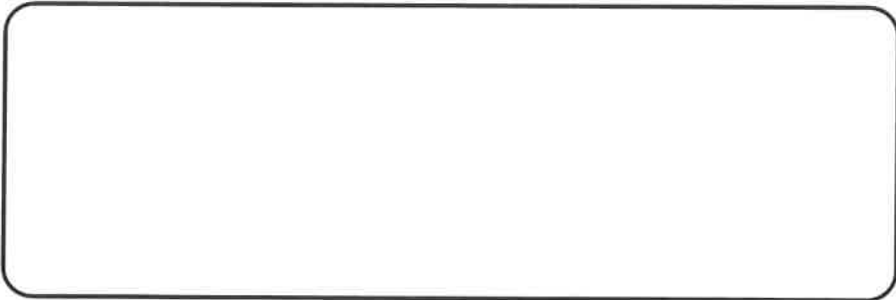

Project: Castleconnell Flood Relief Scheme		Date: June 2026	
Title: Compulsory Purchase Order Landowner 10		Drawn by: DO	
Owners or Reputed Owners: Eleanor Kingston		Checked: WS	
Filename: 19104-JBAI-XX-XX-DR-Z-03410	Dwg No: CPO-10	Approved: RK	
Project No: 19104	Scale: 1:500 @ A3	Status: A1	Rev: 1

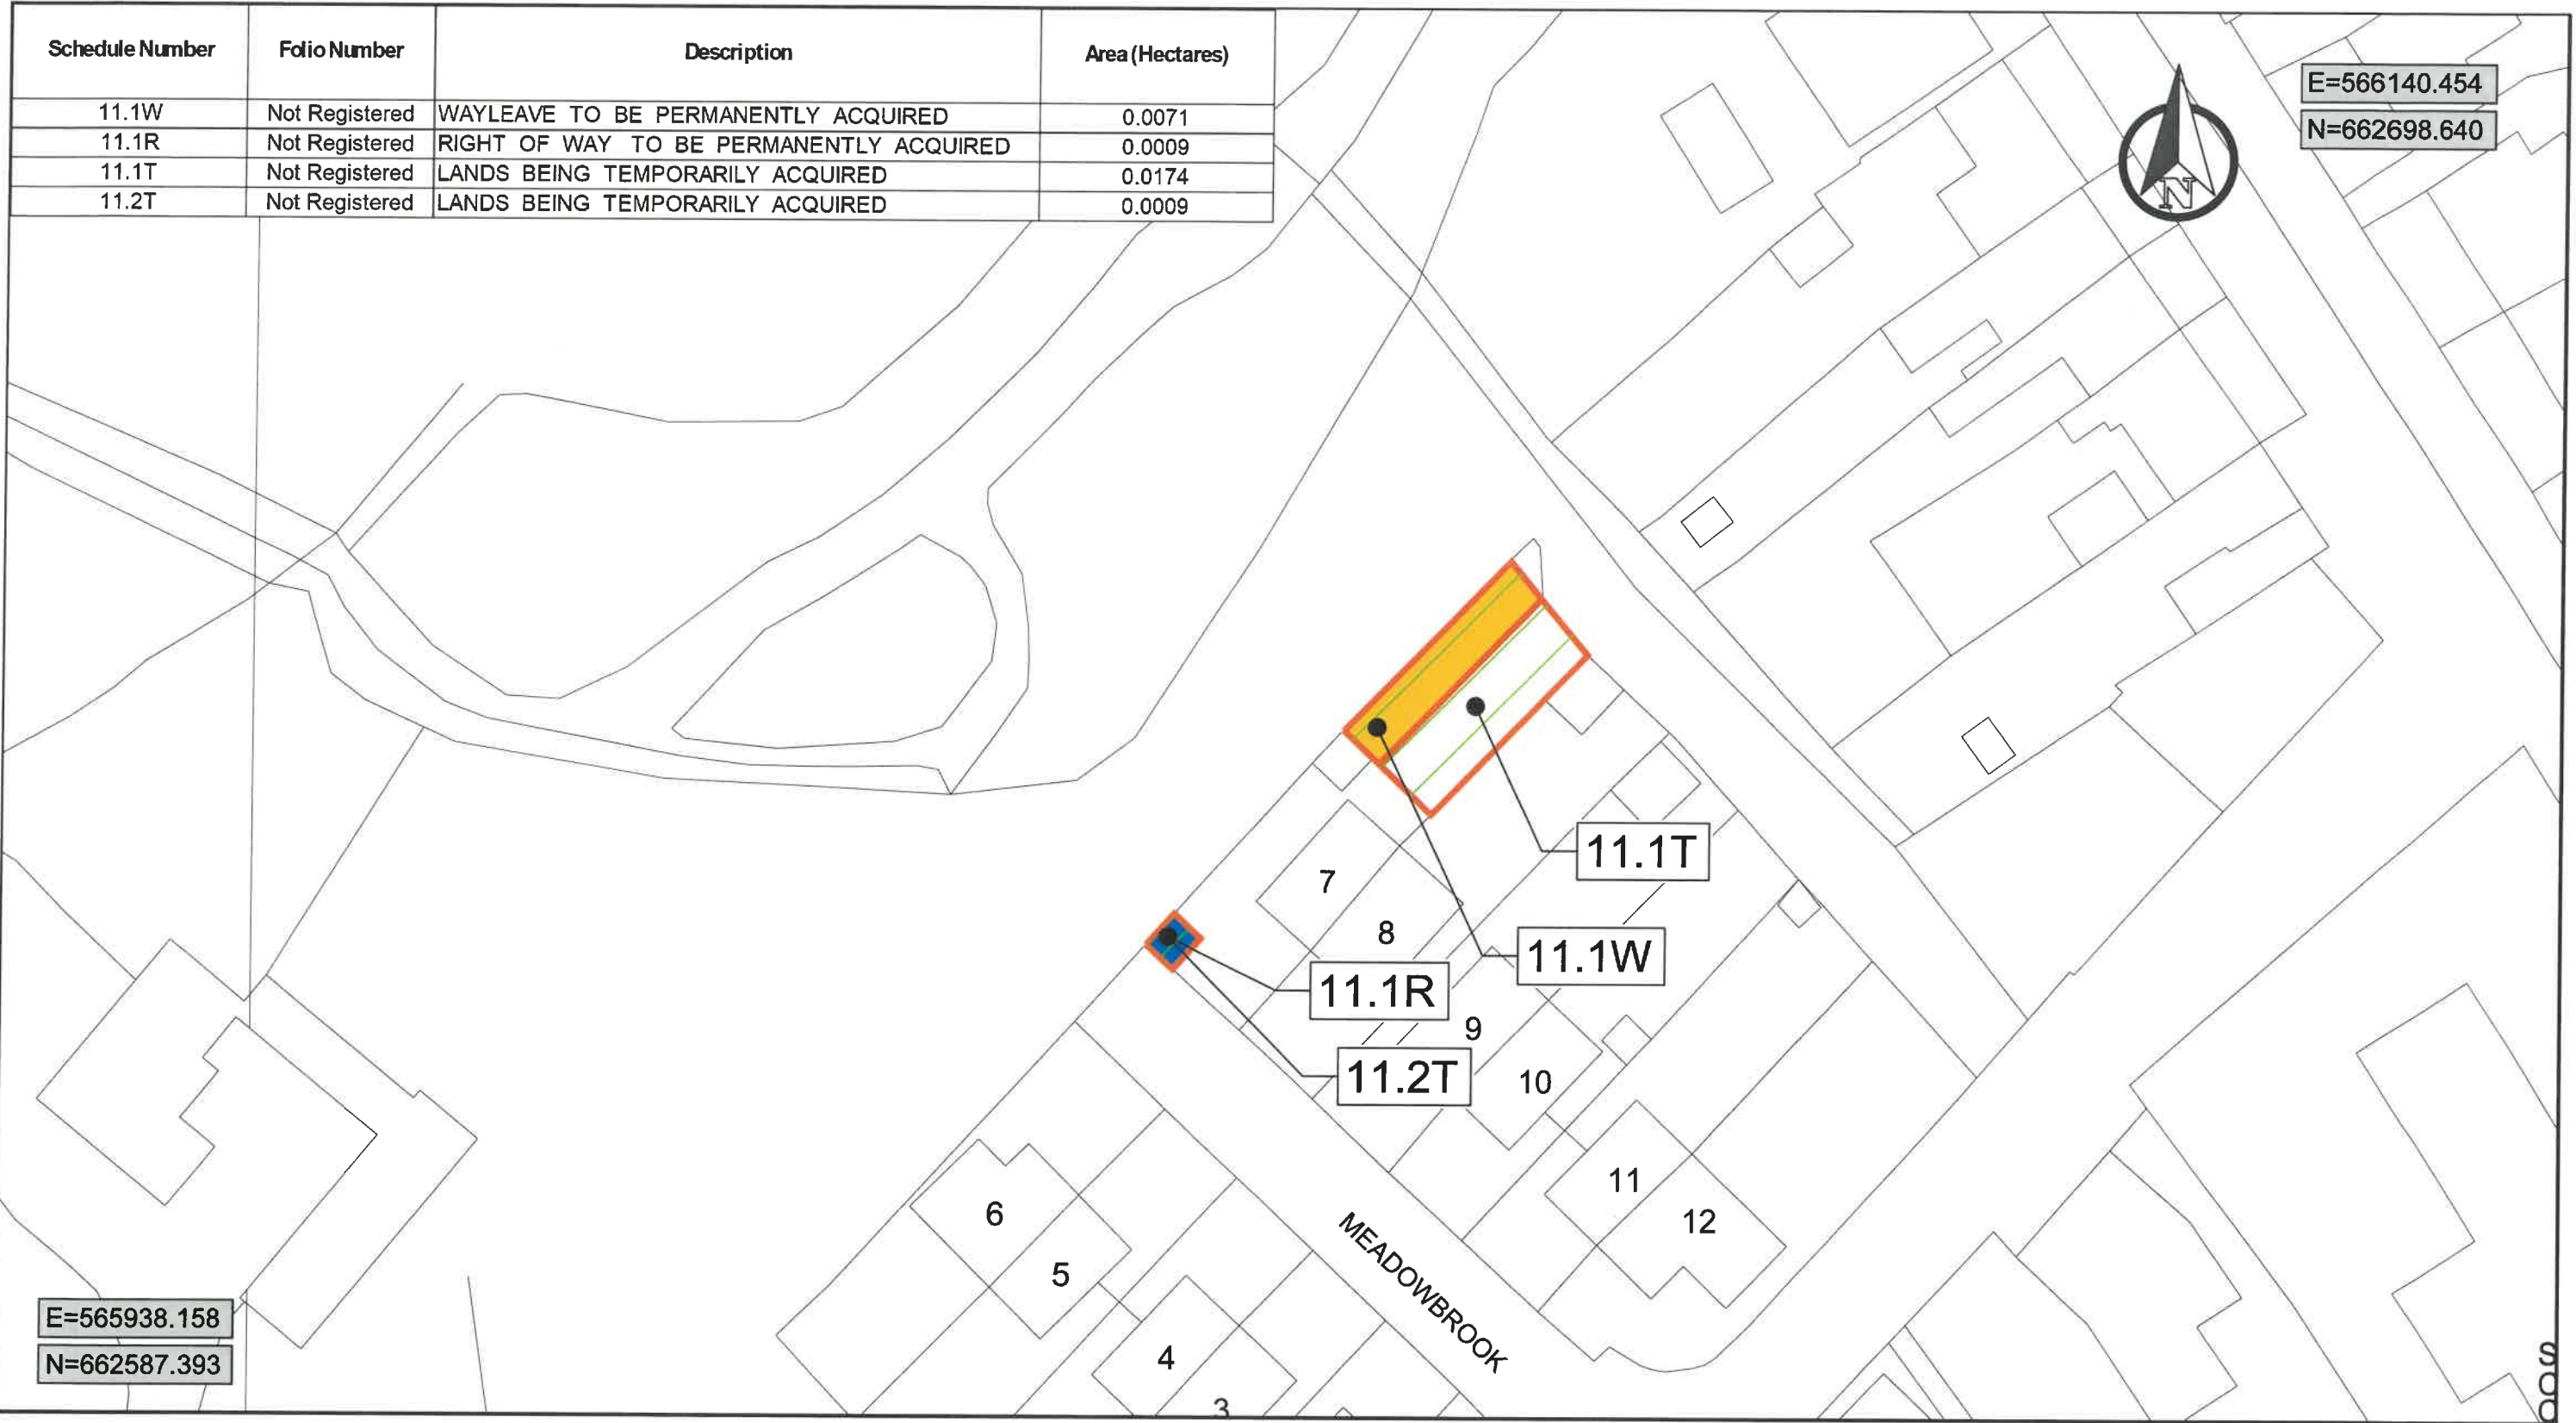

Legend:



LANDS BEING PERMANENTLY ACQUIRED
[X.XP]



LANDS BEING TEMPORARILY ACQUIRED
[X.XT]



RIGHT OF WAY TO BE PERMANENTLY ACQUIRED
[X.XR]



WAYLEAVE TO BE PERMANENTLY ACQUIRED
[X.XW]

©National Mapping Division of Tailte Éireann. All rights reserved.
Licence Number **CYAL50511180**



Comhairle Cathrach & Contae **Luimnigh**
Limerick City & County Council


**COMHAIRLE CATHRACH & CONTAE LUIMNIGH
LIMERICK CITY & COUNTY COUNCIL**

Patricia Liddy
Director of Services, Transportation, Mobility, & Public Realm

Sinéad Kennedy
A/Senior Engineer, CFRAMs

Corporate Headquarters,
Limerick City and County Council,
Merchants Quay, Limerick
www.limerick.ie

Project: Castleconnell Flood Relief Scheme		Date: June 2026	
Title: Compulsory Purchase Order Landowner 11		Drawn by: DO	
Owners or Reputed Owners: John Hardiman, Linda Hardiman		Checked: WS	
Filename: 19104-JBAI-XX-XX-DR-Z-03411	Dwg No: CPO-11	Approved: RK	
Project No: 19104	Scale: 1:500 @ A3	Status: A1	Rev: 1

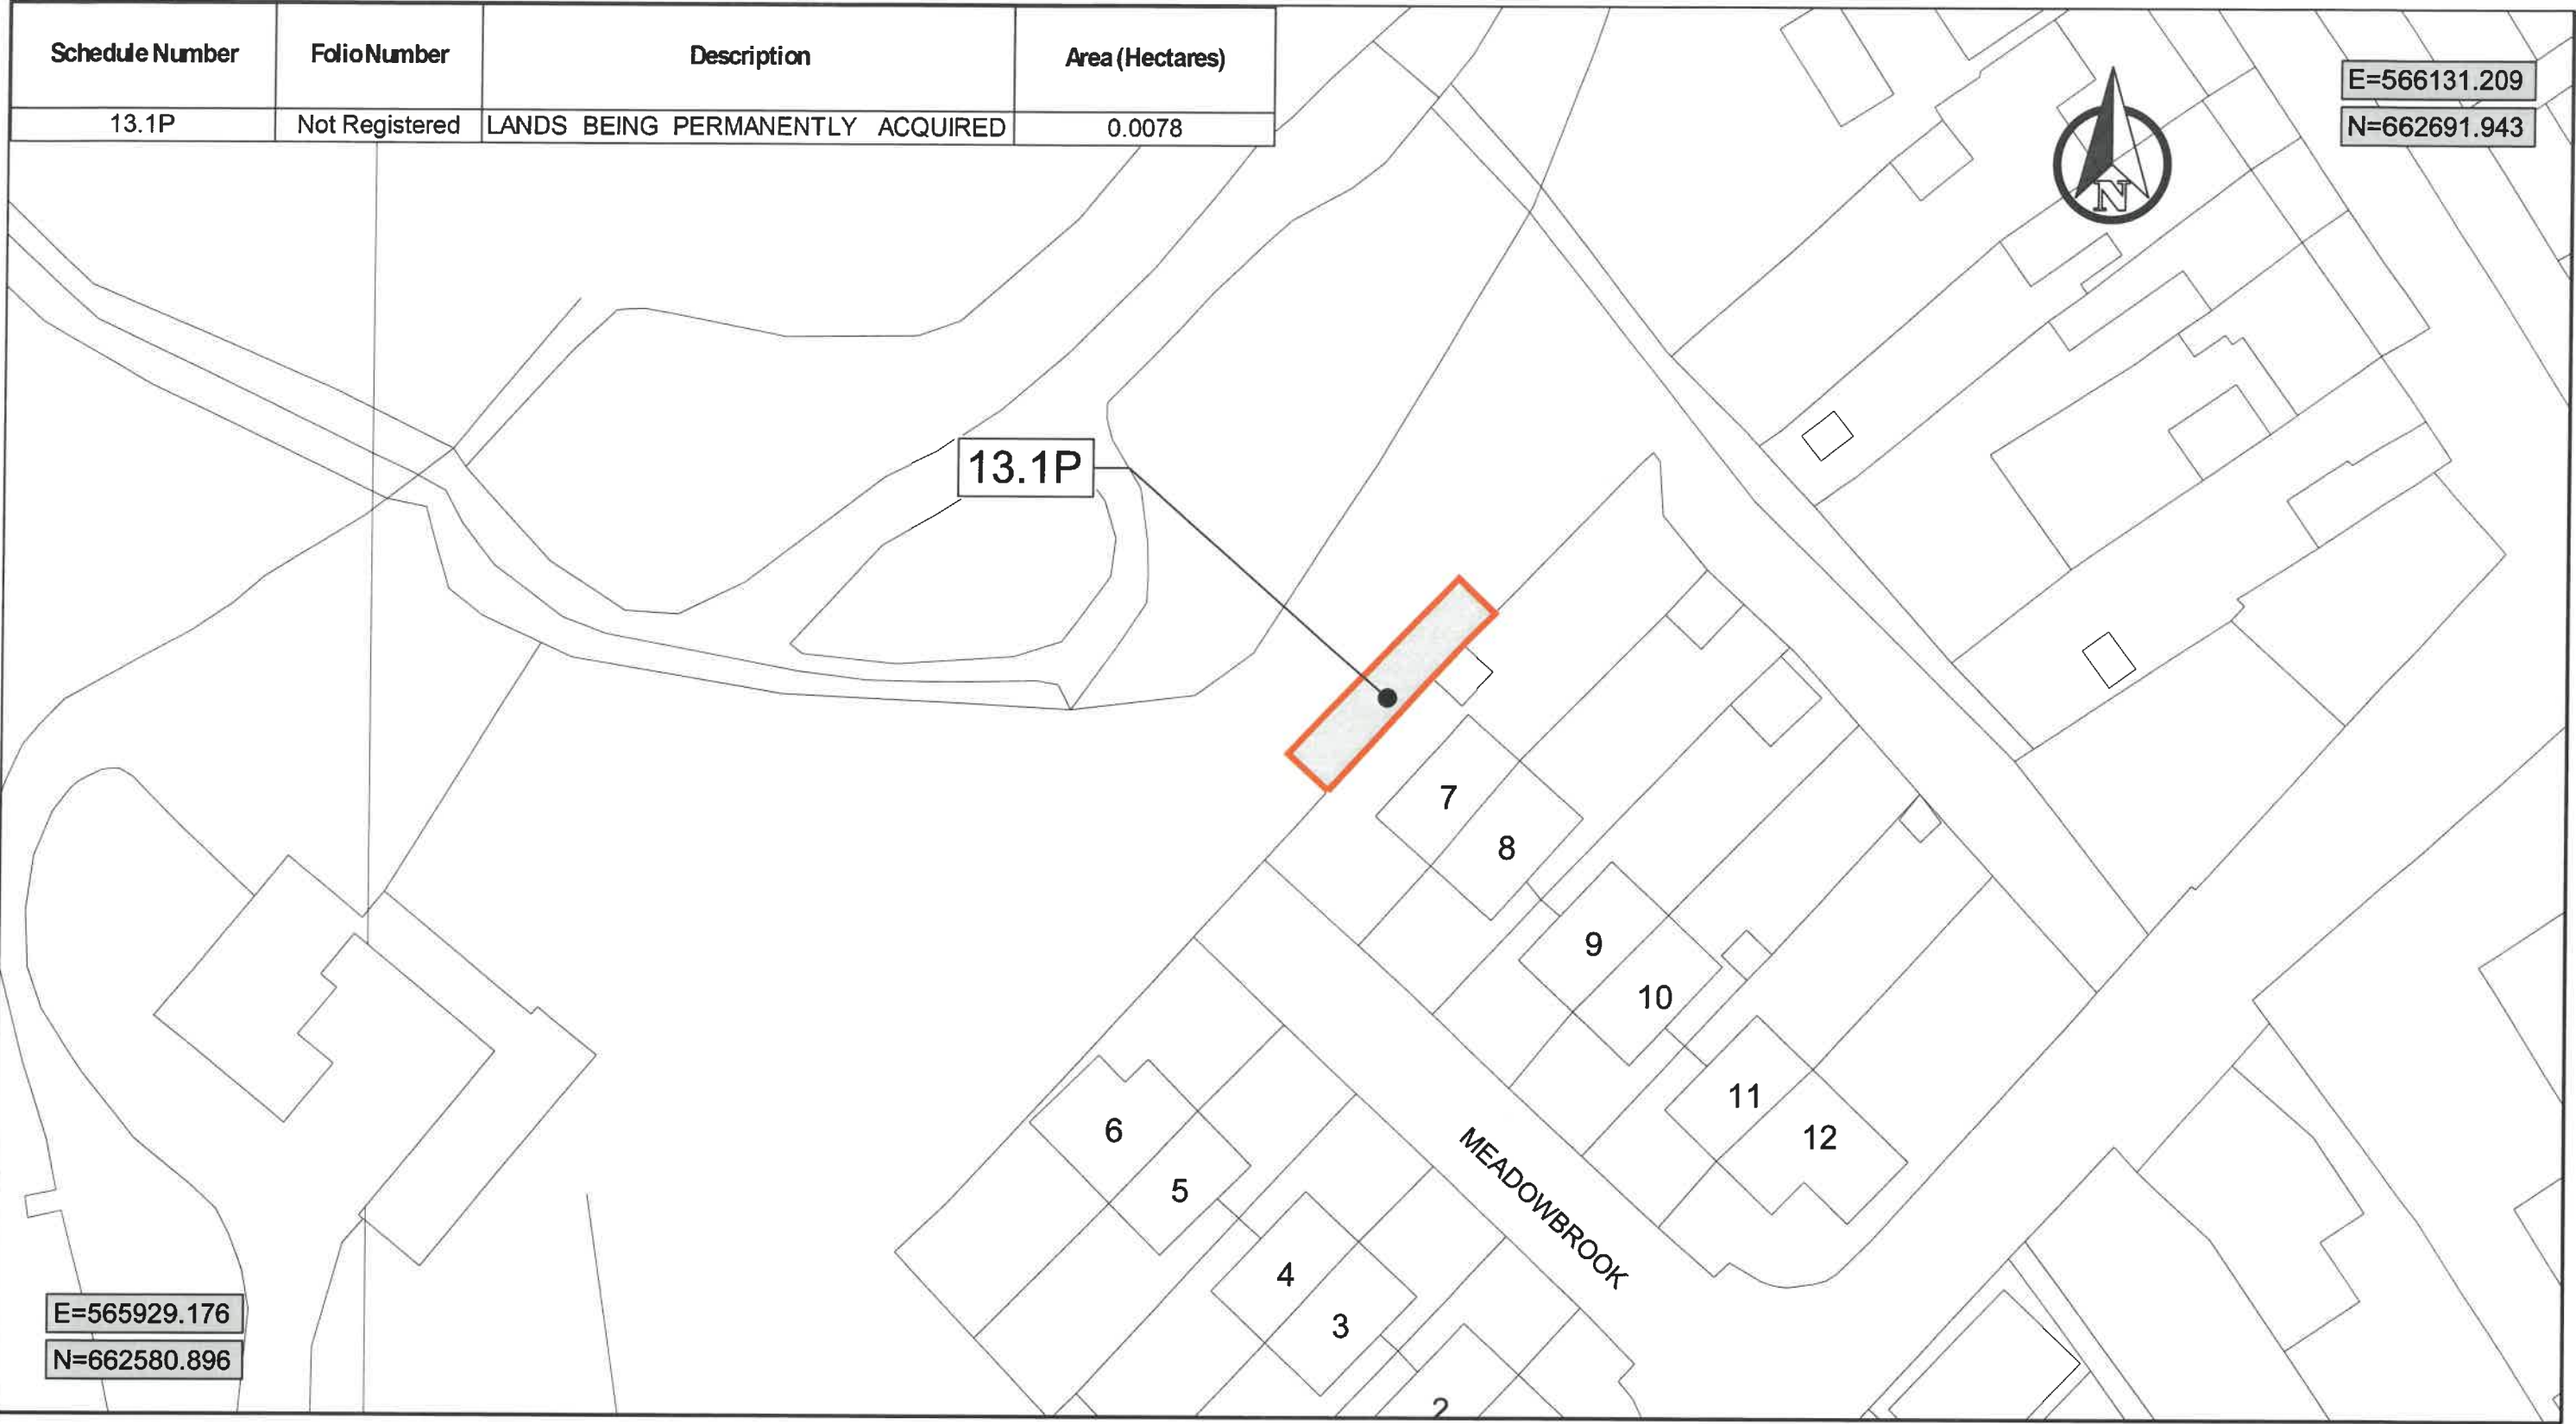

Legend:

- **LANDS BEING PERMANENTLY ACQUIRED**
X.XP
- **LANDS BEING TEMPORARILY ACQUIRED**
X.XT
- **RIGHT OF WAY TO BE PERMANENTLY ACQUIRED**
X.XR
- **WAYLEAVE TO BE PERMANENTLY ACQUIRED**
X.XW

©National Mapping Division of Tailte Éireann. All rights reserved.
Licence Number **CYAL5051180**



Comhairle Cathrach & Contae **Luimnigh**
Limerick City & County Council


COMHAIRLE CATHRACH & CONTAE LUIMNIGH
LIMERICK CITY & COUNTY COUNCIL

Patricia Liddy
Director of
Services, Transportation, Mobility,
& Public Realm

Sinéad Kennedy
A/Senior Engineer,
CFRAMs

Corporate Headquarters,
Limerick City and County
Council, Merchants Quay,
Limerick
www.limerick.ie

Project: Castleconnell Flood Relief Scheme		Date: June 2026	
Title: Compulsory Purchase Order Landowner 13		Drawn by: DO	
Owners or Reputed Owners: Moya Gubbins Occupier: John Hardiman, Linda Hardiman		Checked: WS	
Filename: 19104-JBAI-XX-XX-DR-Z-03413	Dwg No: CPO-13	Approved: RK	
Project No: 19104	Scale: 1:500 @ A3	Status: A1	Rev: 1

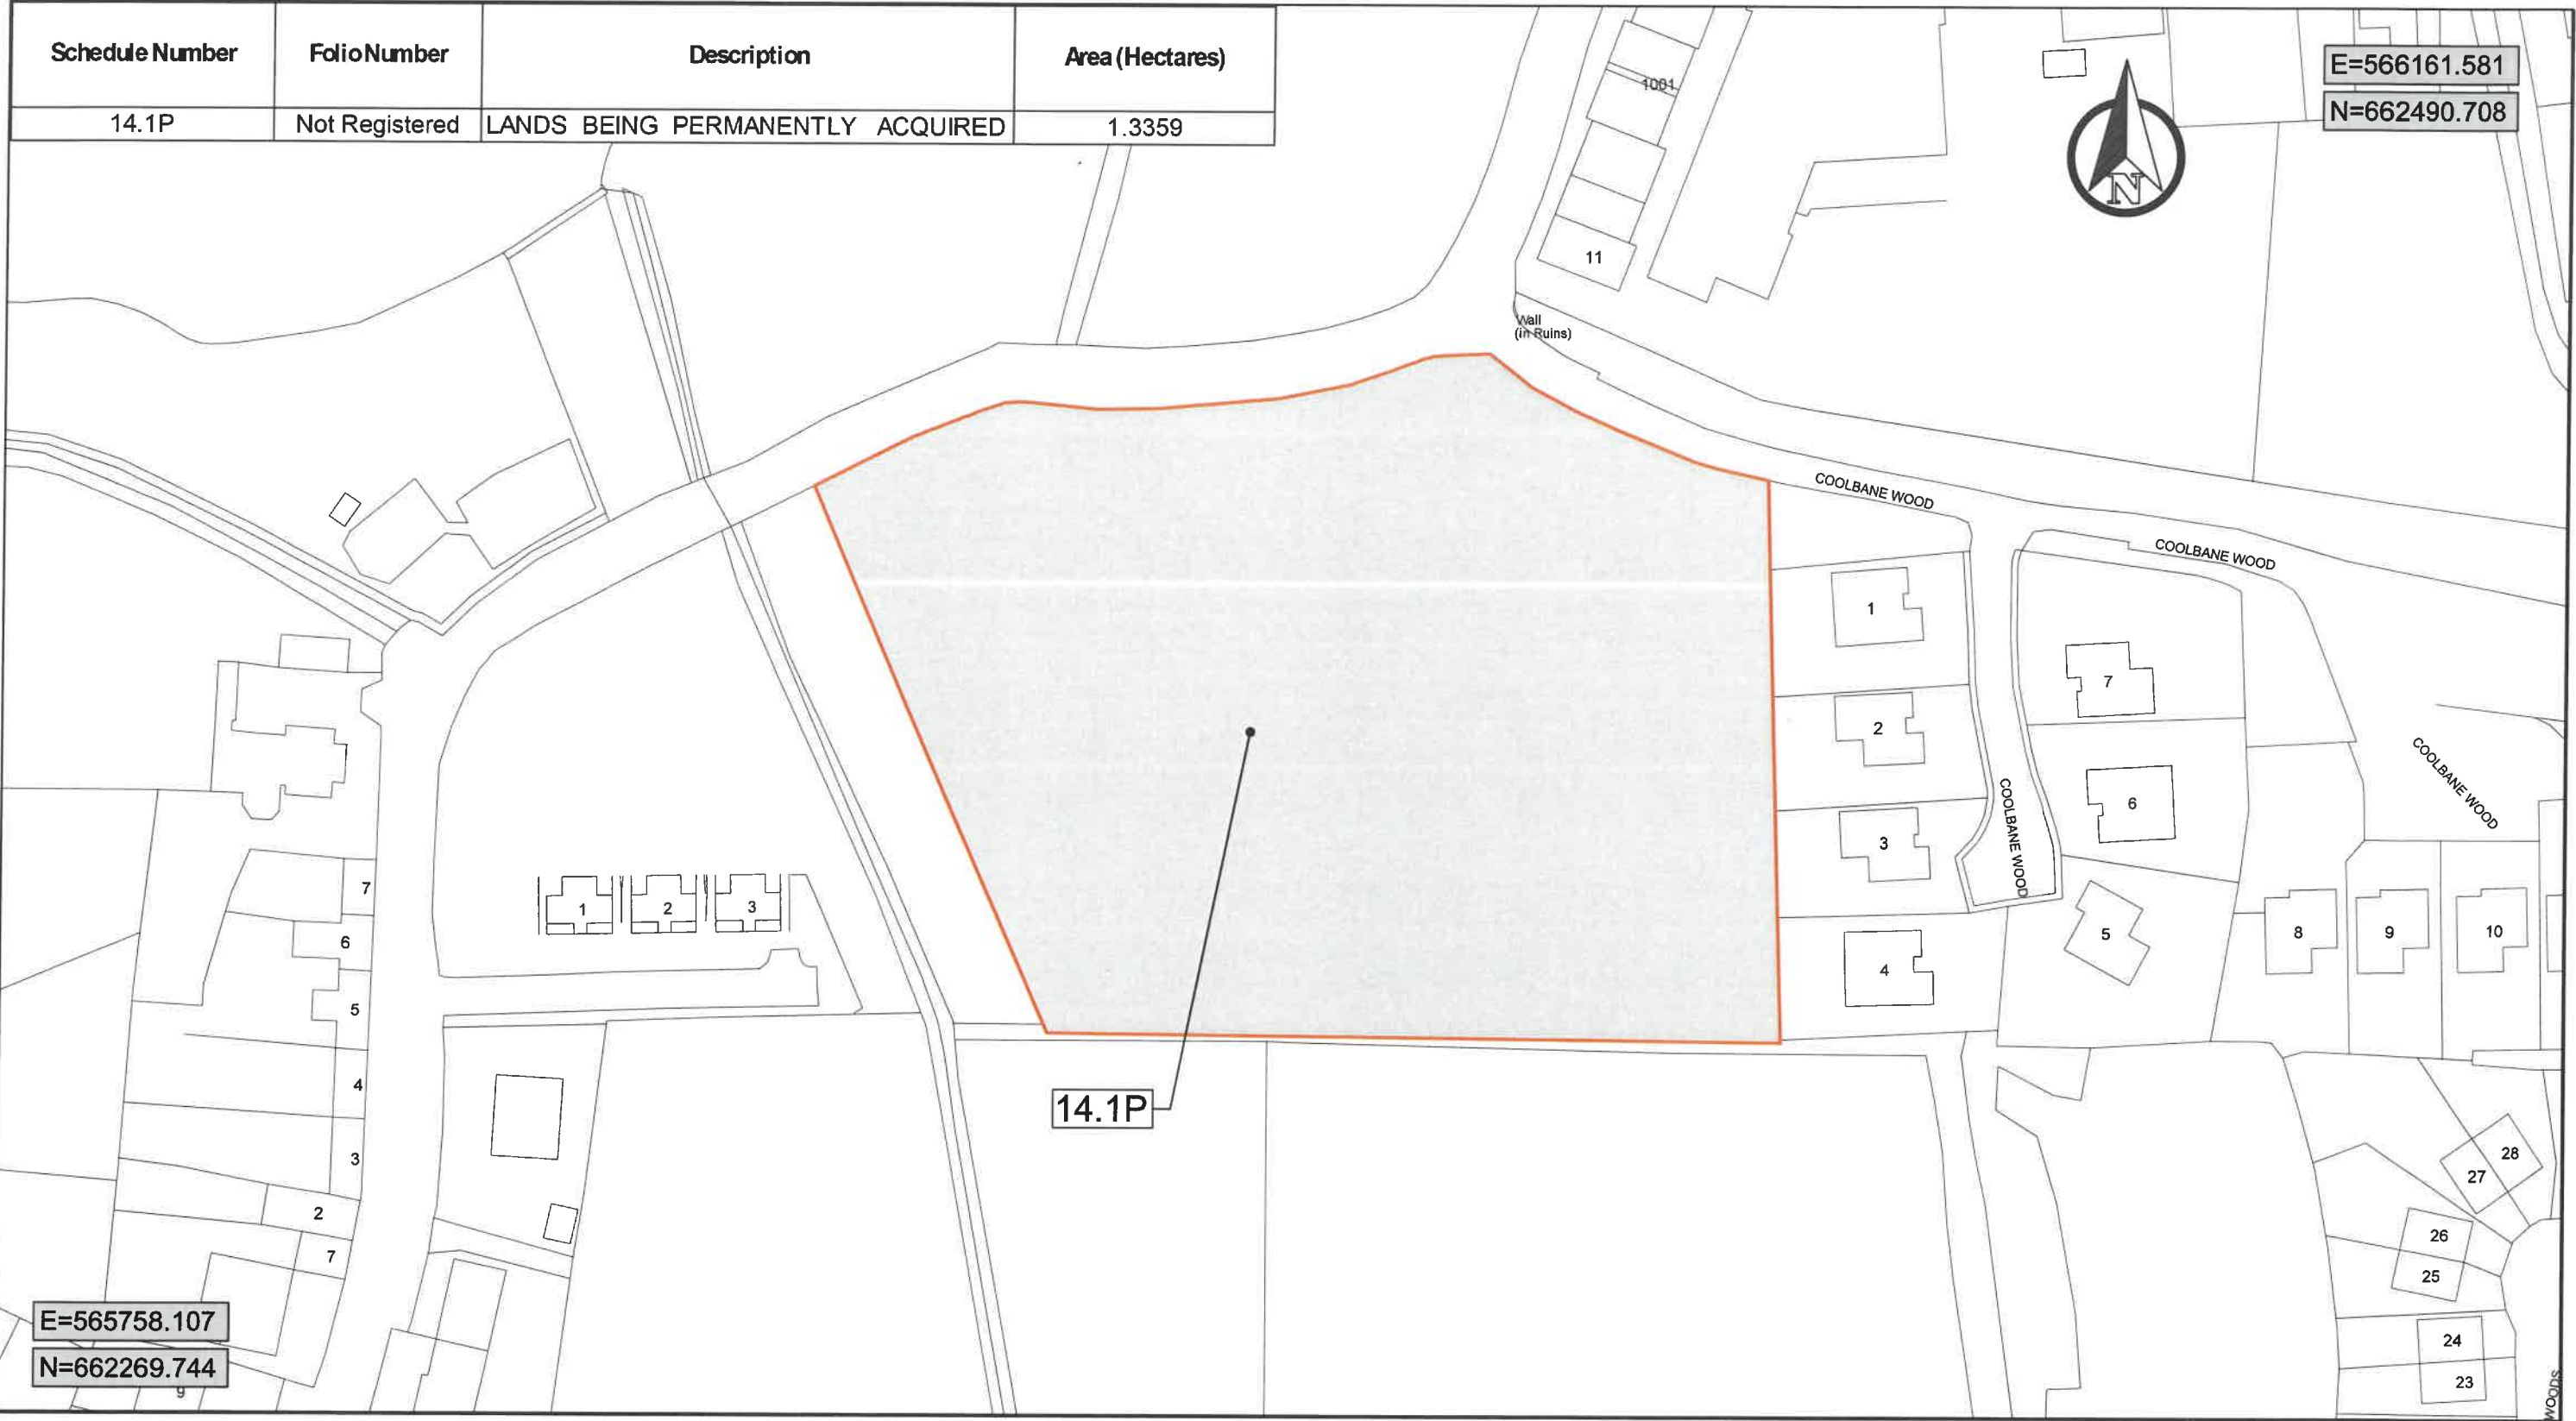

Legend:



LANDS BEING PERMANENTLY ACQUIRED

X.XP



LANDS BEING TEMPORARILY ACQUIRED

X.XT



RIGHT OF WAY TO BE PERMANENTLY ACQUIRED

X.XR



WAYLEAVE TO BE PERMANENTLY ACQUIRED

X.XW

©National Mapping Division of Tailte Éireann. All rights reserved.
Licence Number **CYAL50511180**



Comhairle Cathrach & Contae Luimnigh
Limerick City & County Council


**COMHAIRLE CATHRACH & CONTAE LUIMNIGH
LIMERICK CITY & COUNTY COUNCIL**

Patricia Liddy
Director of Services, Transportation, Mobility, & Public Realm

Sinéad Kennedy
A/Senior Engineer, CFRAMs

Corporate Headquarters,
Limerick City and County Council, Merchants Quay,
Limerick
www.limerick.ie

Project: Castleconnell Flood Relief Scheme		Date: June 2026	
Title: Compulsory Purchase Order Landowner 14		Drawn by: DO	
Owners or Reputed Owners: Norman Birdthistle, Shirley Birdthistle		Checked: WS	
Filename: 19104-JBAI-XX-XX-DR-Z-03414	Dwg No: CPO-14	Approved: RK	
Project No: 19104	Scale: 1:1000 @ A3	Status: A1	Rev: 1

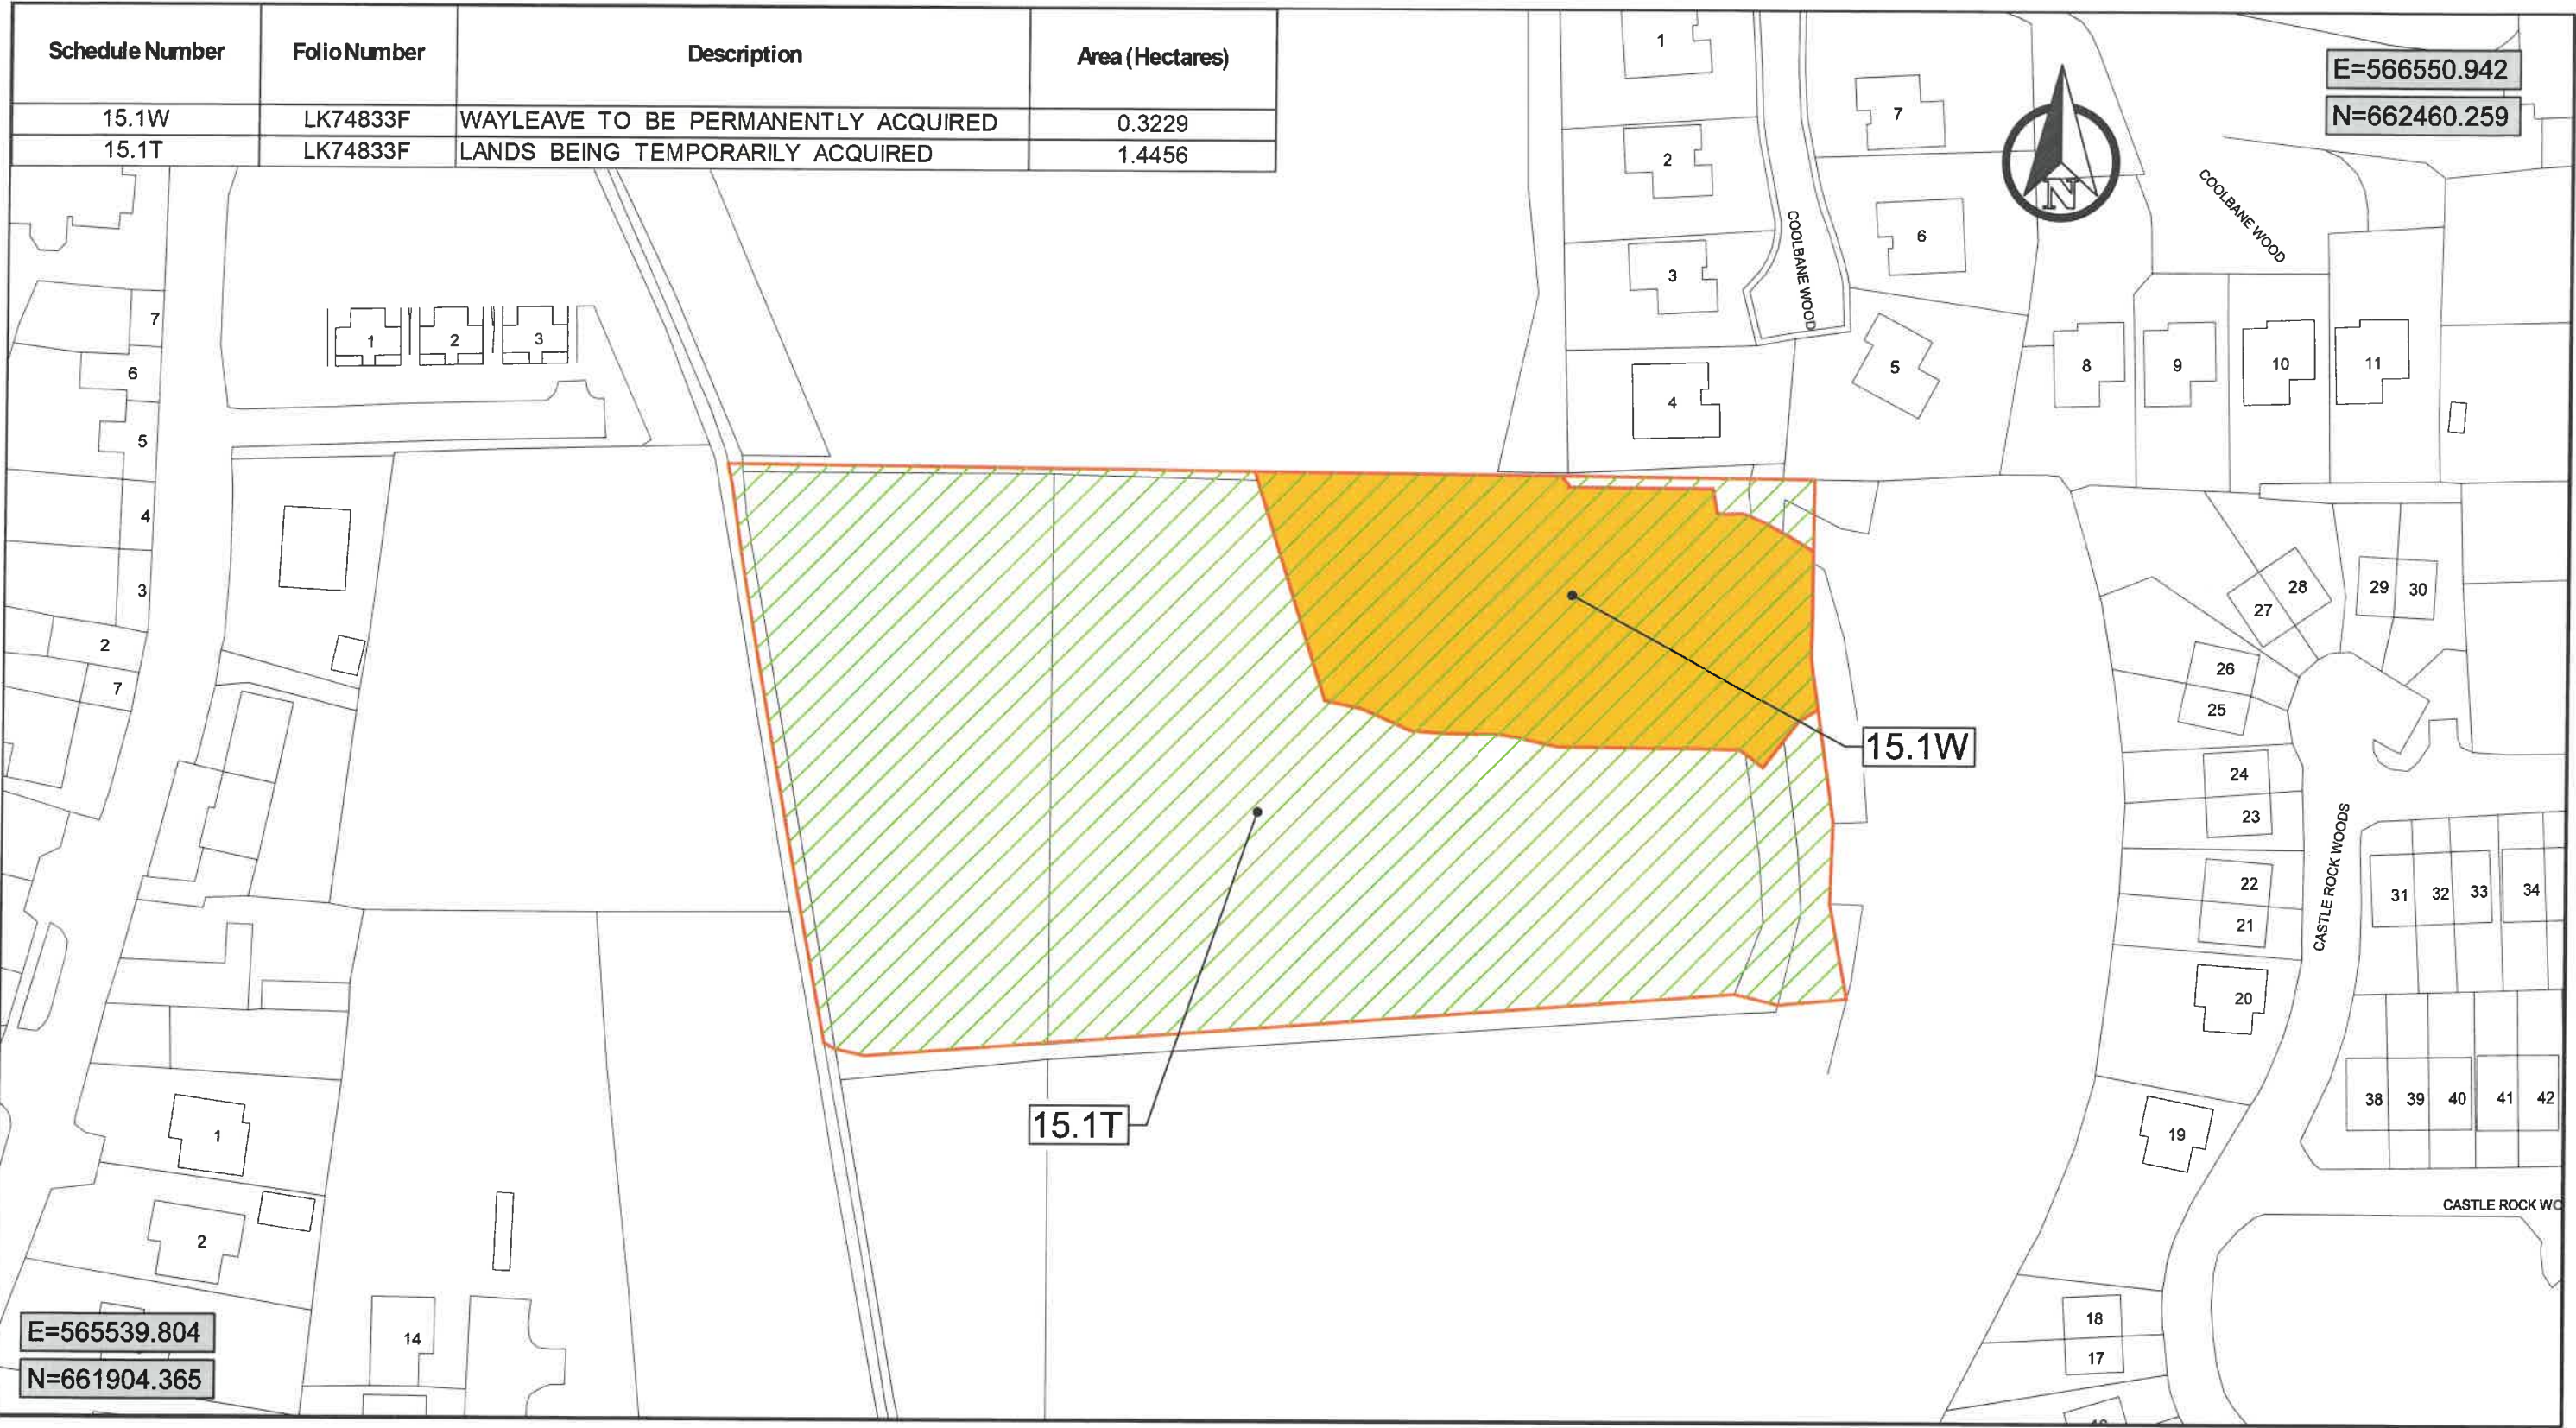

Legend:

- LANDS BEING PERMANENTLY ACQUIRED
[X.XP]
- LANDS BEING TEMPORARILY ACQUIRED
[X.XT]
- RIGHT OF WAY TO BE PERMANENTLY ACQUIRED
[X.XR]
- WAYLEAVE TO BE PERMANENTLY ACQUIRED
[X.XW]

©National Mapping Division of Tailte Éireann. All rights reserved.
Licence Number **CYAL50511180**



Comhairle Cathrach
& Contae **Luimnigh**

Limerick City
& County Council

COMHAIRLE CATHRACH & CONTAE LUIMNIGH
LIMERICK CITY & COUNTY COUNCIL


Patricia Liddy
Director of
Services, Transportation, Mobility,
& Public Realm

Sinéad Kennedy
A/Senior Engineer,
CFRAMs

Corporate Headquarters,
Limerick City and County
Council, Merchants Quay,
Limerick

www.limerick.ie

Project: Castleconnell Flood Relief Scheme		Date: June 2026	
Title: Compulsory Purchase Order Landowner 15		Drawn by: DO	
Owners or Reputed Owners: Wildeborn Ltd		Checked: WS	
Filename: 19104-JBAI-XX-XX-DR-Z-03415	Dwg No: CPO-15	Approved: RK	
Project No: 19104	Scale: 1:1000 @ A3	Status: A1	Rev: 1

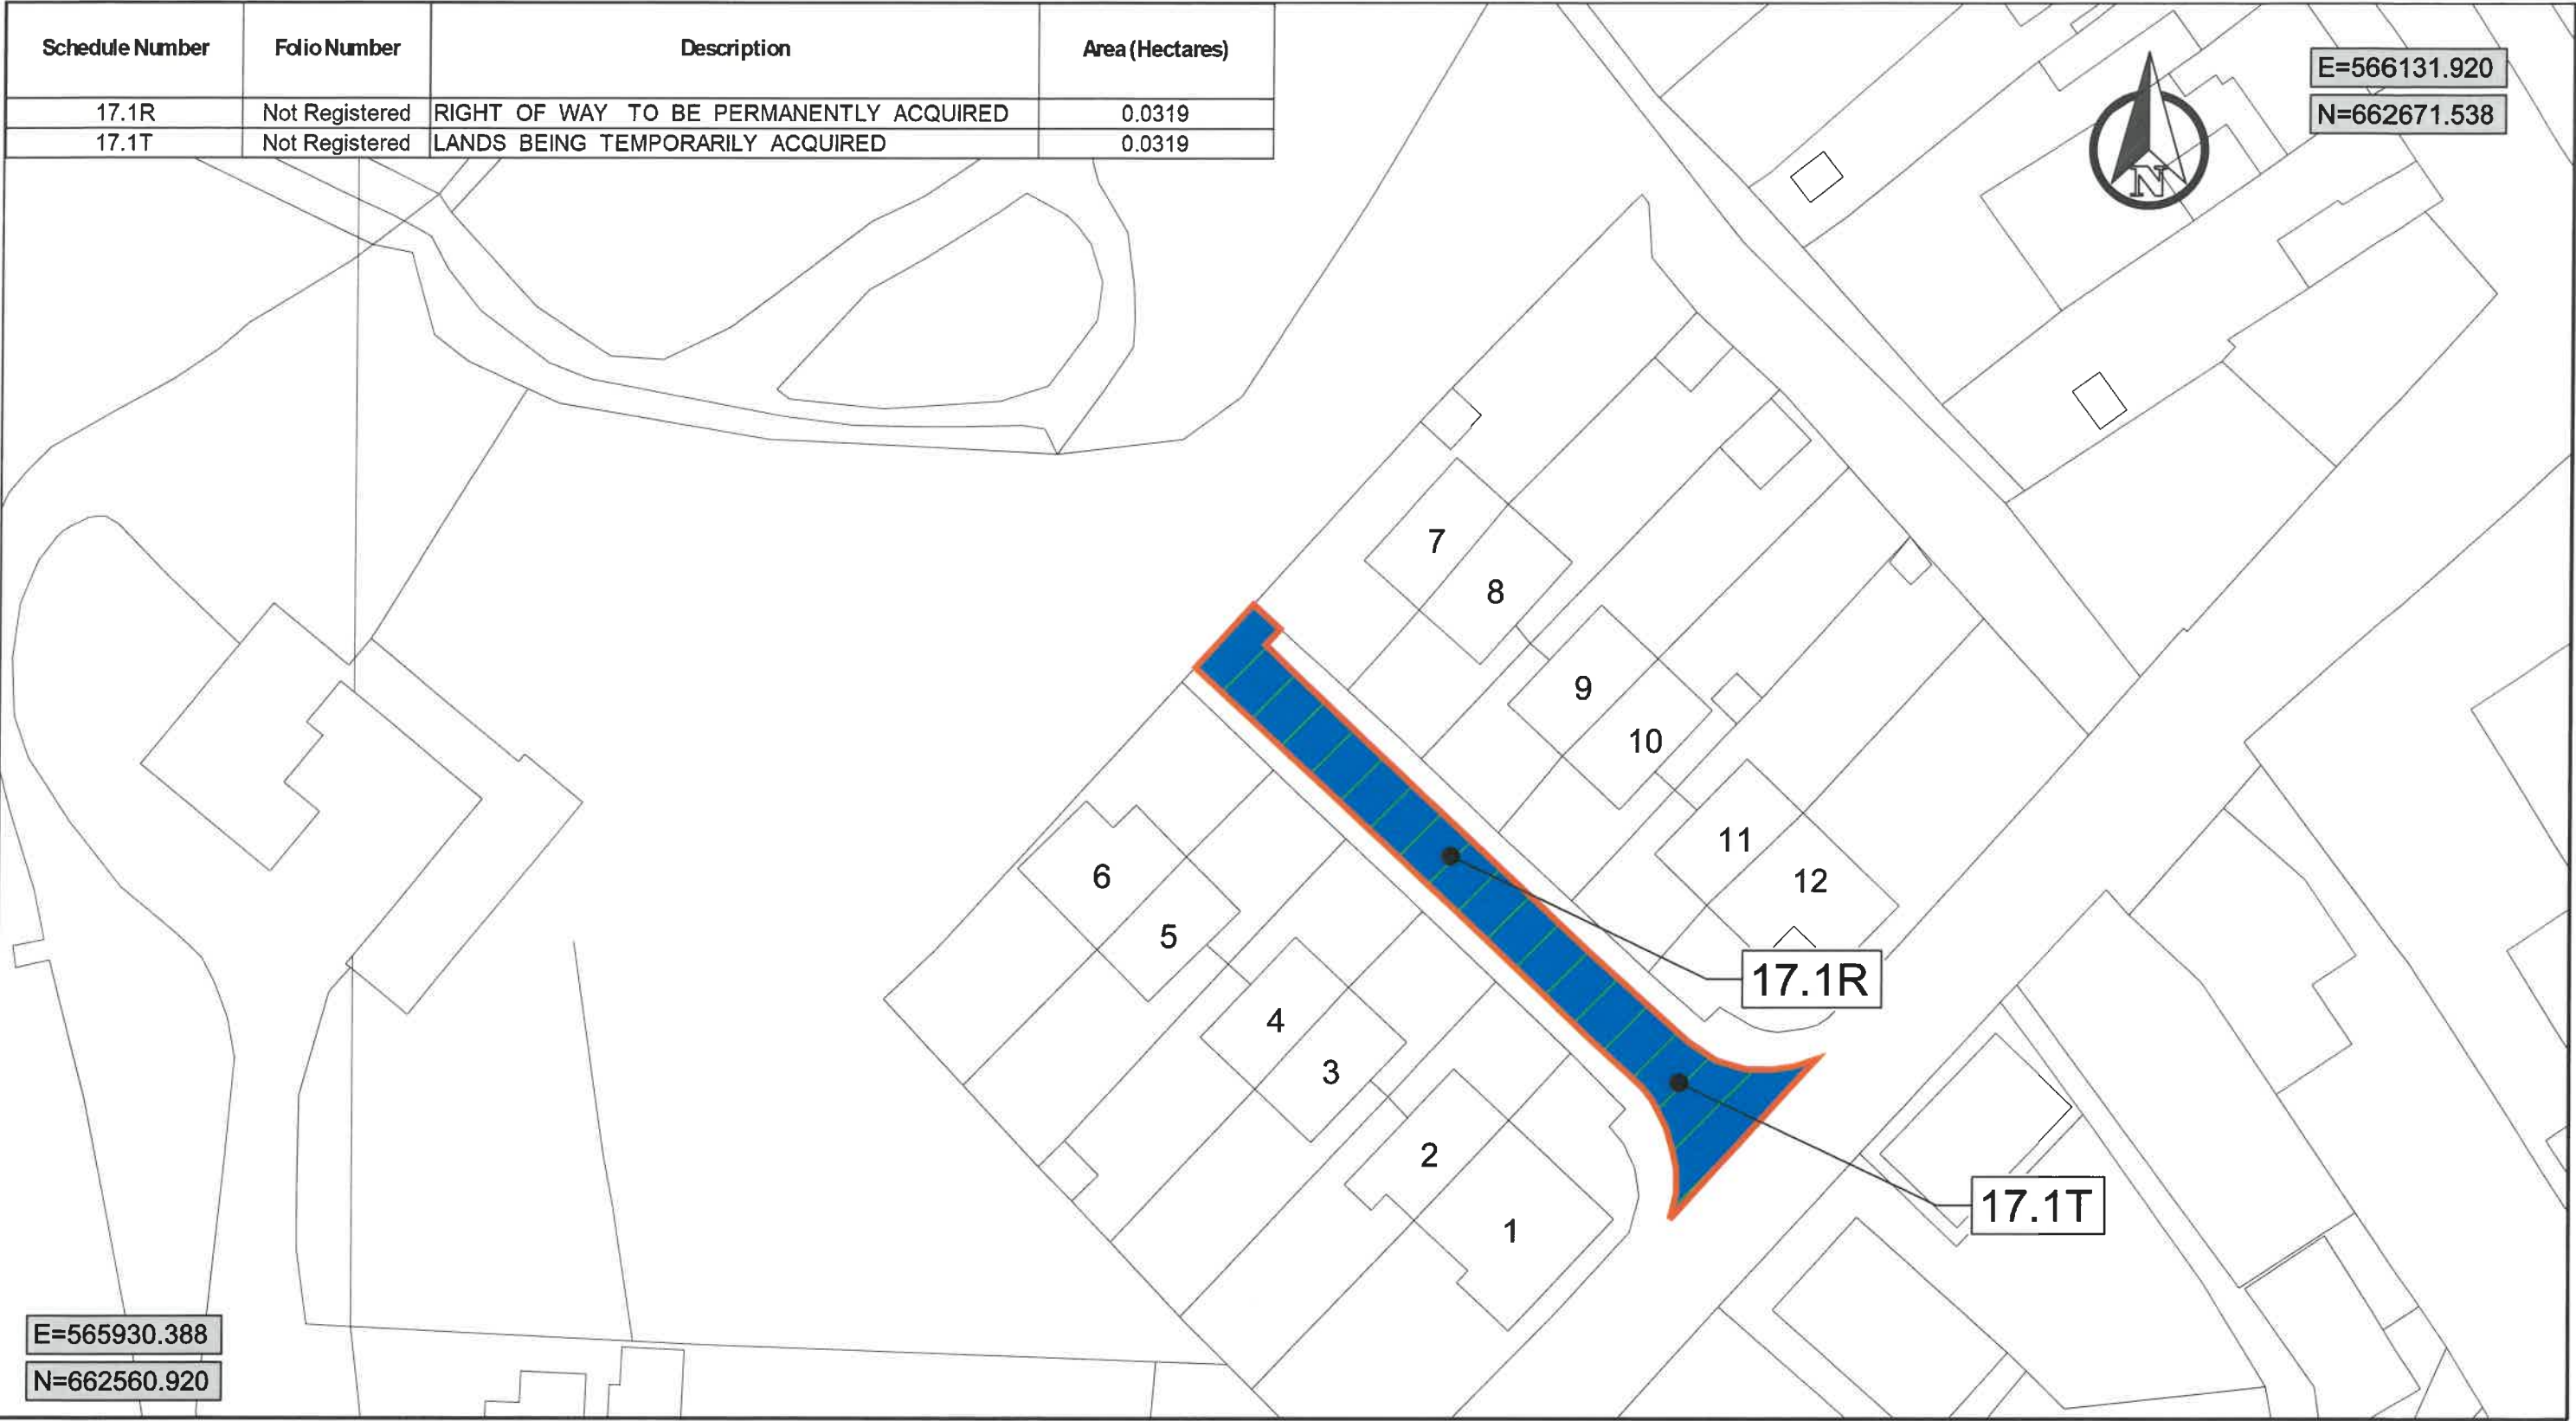

Legend:



LANDS BEING PERMANENTLY ACQUIRED
[X.XP]



LANDS BEING TEMPORARILY ACQUIRED
[X.XT]



RIGHT OF WAY TO BE PERMANENTLY ACQUIRED
[X.XR]



WAYLEAVE TO BE PERMANENTLY ACQUIRED
[X.XW]

©National Mapping Division of Tailte Éireann. All rights reserved.
Licence Number **CYAL5051180**




COMHAIRLE CATHRACH & CONTAE LUIMNIGH
LIMERICK CITY & COUNTY COUNCIL

Patricia Liddy
Director of
Services, Transportation, Mobility,
& Public Realm

Sinéad Kennedy
A/Senior Engineer,
CFRAMs

Corporate Headquarters,
Limerick City and County
Council, Merchants Quay,
Limerick
www.limerick.ie

Project: Castleconnell Flood Relief Scheme		Date: June 2026	
Title: Compulsory Purchase Order Landowner 17		Drawn by: DO	
Owners or Reputed Owners: Unknown, Tommy Gammell		Checked: WS	
Filename: 19104-JBAI-XX-XX-DR-Z-03417		Dwg No: CPO-17	Approved: RK
Project No: 19104	Scale: 1:500 @ A3	Status: A1	Rev: 1

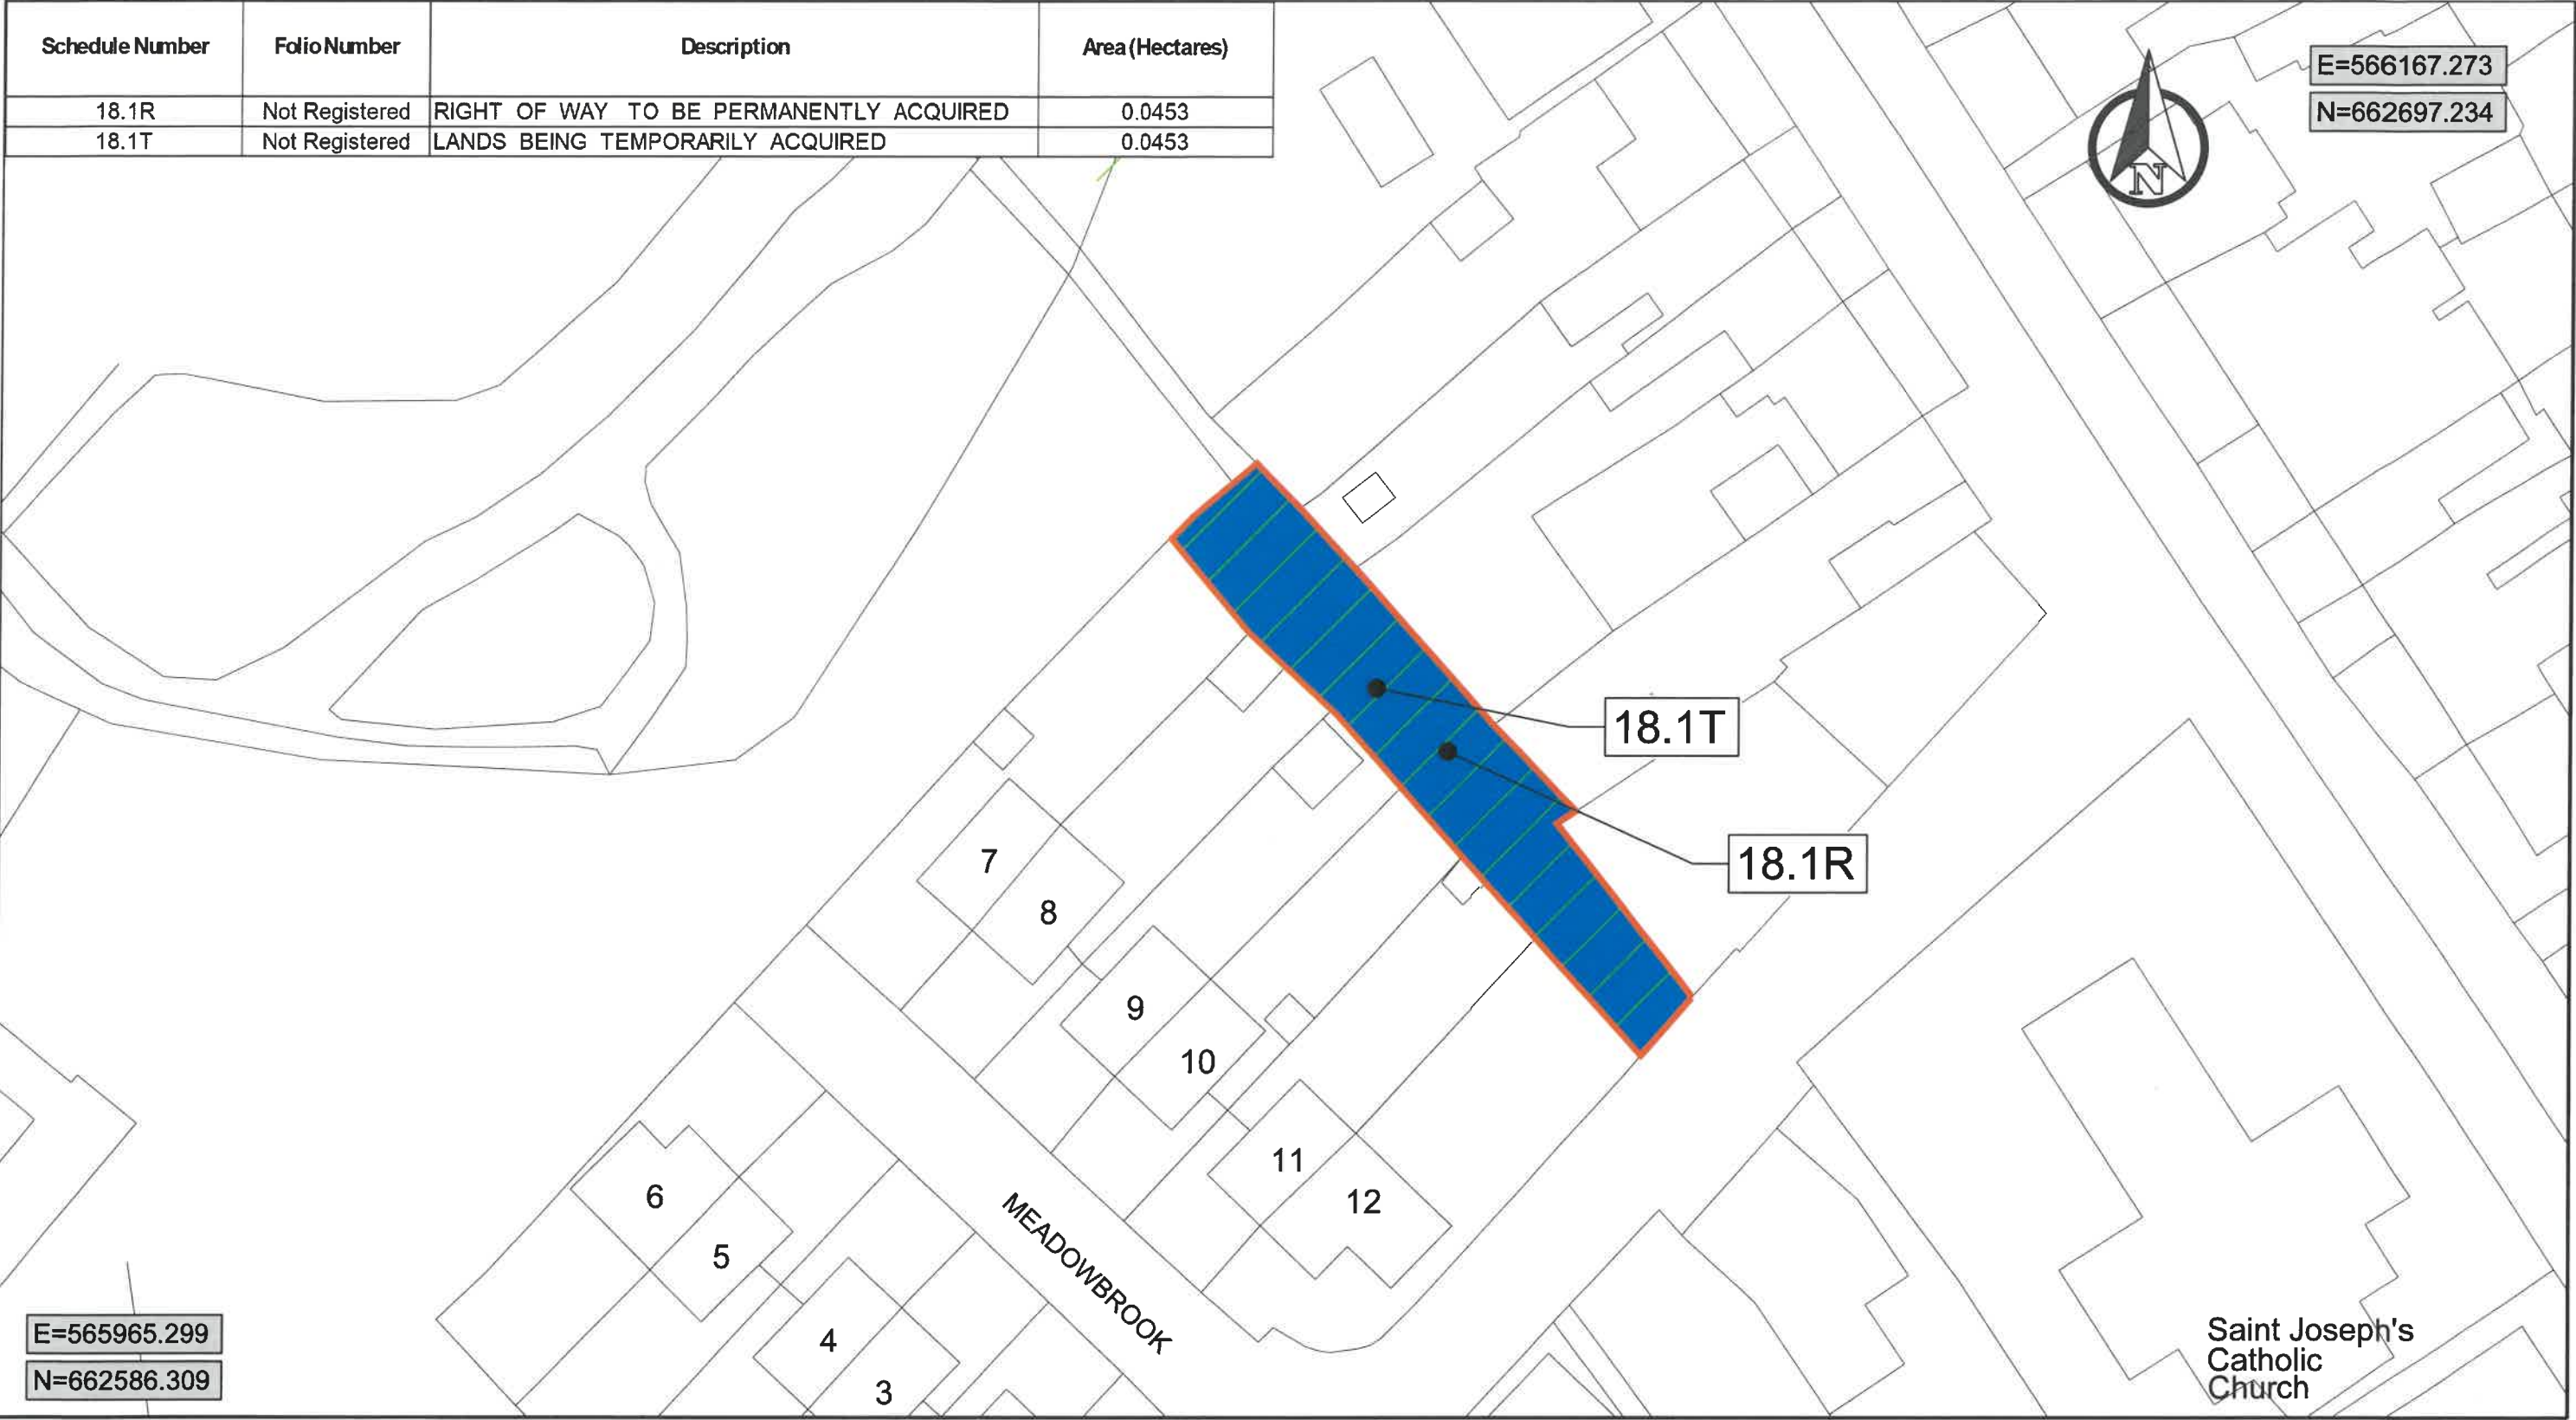

Legend:

- LANDS BEING PERMANENTLY ACQUIRED
[X.XP]
- LANDS BEING TEMPORARILY ACQUIRED
[X.XT]
- RIGHT OF WAY TO BE PERMANENTLY ACQUIRED
[X.XR]
- WAYLEAVE TO BE PERMANENTLY ACQUIRED
[X.XW]

©National Mapping Division of Tailte Éireann. All rights reserved.
Licence Number **CYAL50511180**



Comhairle Cathrach
& Contae **Luimnigh**

Limerick City
& County Council


COMHAIRLE CATHRACH & CONTAE LUIMNIGH
LIMERICK CITY & COUNTY COUNCIL

Patricia Liddy
Director of
Services, Transportation, Mobility,
& Public Realm

Sinéad Kennedy
A/Senior Engineer,
CFRAMs

Corporate Headquarters,
Limerick City and County
Council, Merchants Quay,
Limerick
www.limerick.ie

Project: Castleconnell Flood Relief Scheme		Date: June 2026	
Title: Compulsory Purchase Order Landowner 18		Drawn by: DO	
Owners or Reputed Owners: Unknown, Tommy Gammell		Checked: WS	
Filename: 19104-JBAI-XX-XX-DR-Z-03418	Dwg No: CPO-18	Approved: RK	
Project No: 19104	Scale: 1:500 @ A3	Status: A1	Rev: 1

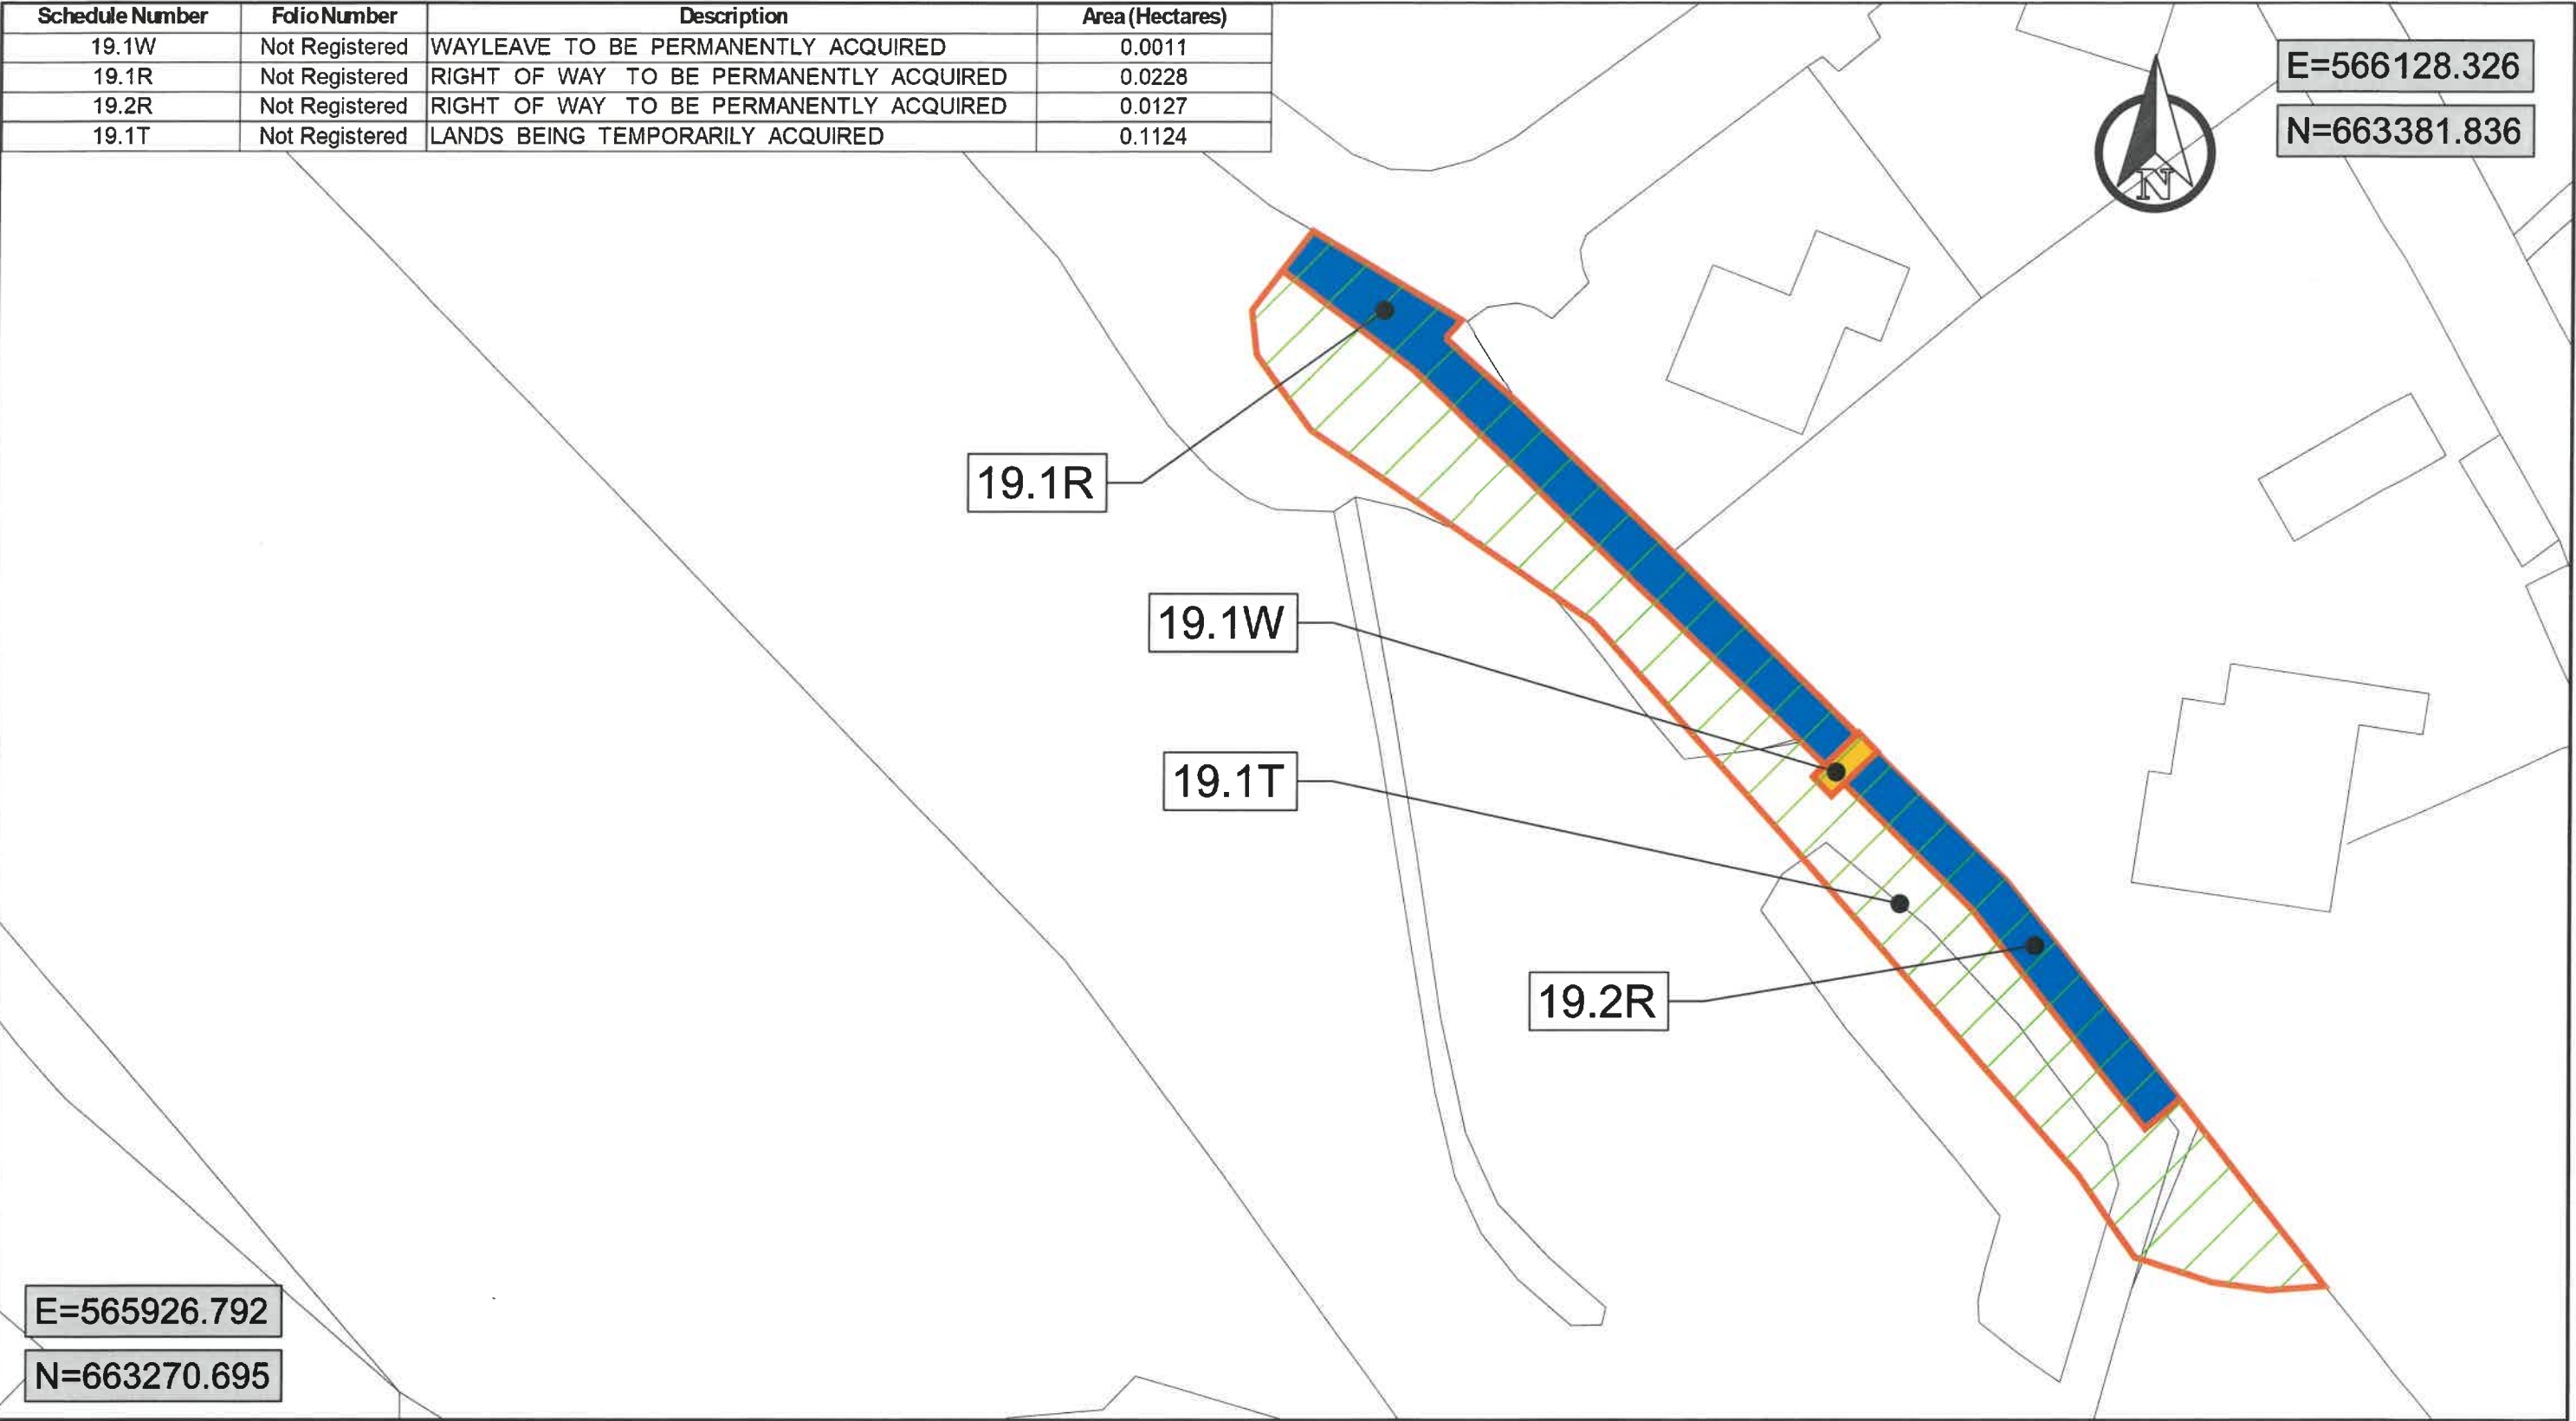

Legend:

X.XP

LANDS BEING PERMANENTLY ACQUIRED

X.XT

LANDS BEING TEMPORARILY ACQUIRED

X.XR

RIGHT OF WAY TO BE PERMANENTLY ACQUIRED

X.XW

WAYLEAVE TO BE PERMANENTLY ACQUIRED

COMHAIRLE CATHRACH & CONTAE LUIMNIGH
LIMERICK CITY & COUNTY COUNCIL

Patricia Liddy
Director of Services, Transportation, Mobility, & Public Realm


Sinéad Kennedy
A/Senior Engineer, CFRAMs

Corporate Headquarters,
Limerick City and County Council, Merchants Quay,
Limerick
www.limerick.ie

©National Mapping Division of Tailte Éireann. All rights reserved.
Licence Number **CYAL50511180**

Project: Castleconnell Flood Relief Scheme		Date: June 2026	
Title: Compulsory Purchase Order Landowner 19		Drawn by: DO	
Owners or Reputed Owners: Electricity Supply Board, Unknown		Checked: WS	
Filename: 19104-JBAI-XX-XX-DR-Z-03419	Dwg No: CPO-19	Approved: RK	
Project No: 19104	Scale: 1:500 @ A3	Status: A1	Rev: 1

Schedule Number	Folio Number	Description	Area (Hectares)
19.2W	Not Registered	WAYLEAVE TO BE PERMANENTLY ACQUIRED	0.0342
19.2T	Not Registered	LANDS BEING TEMPORARILY ACQUIRED	0.0342

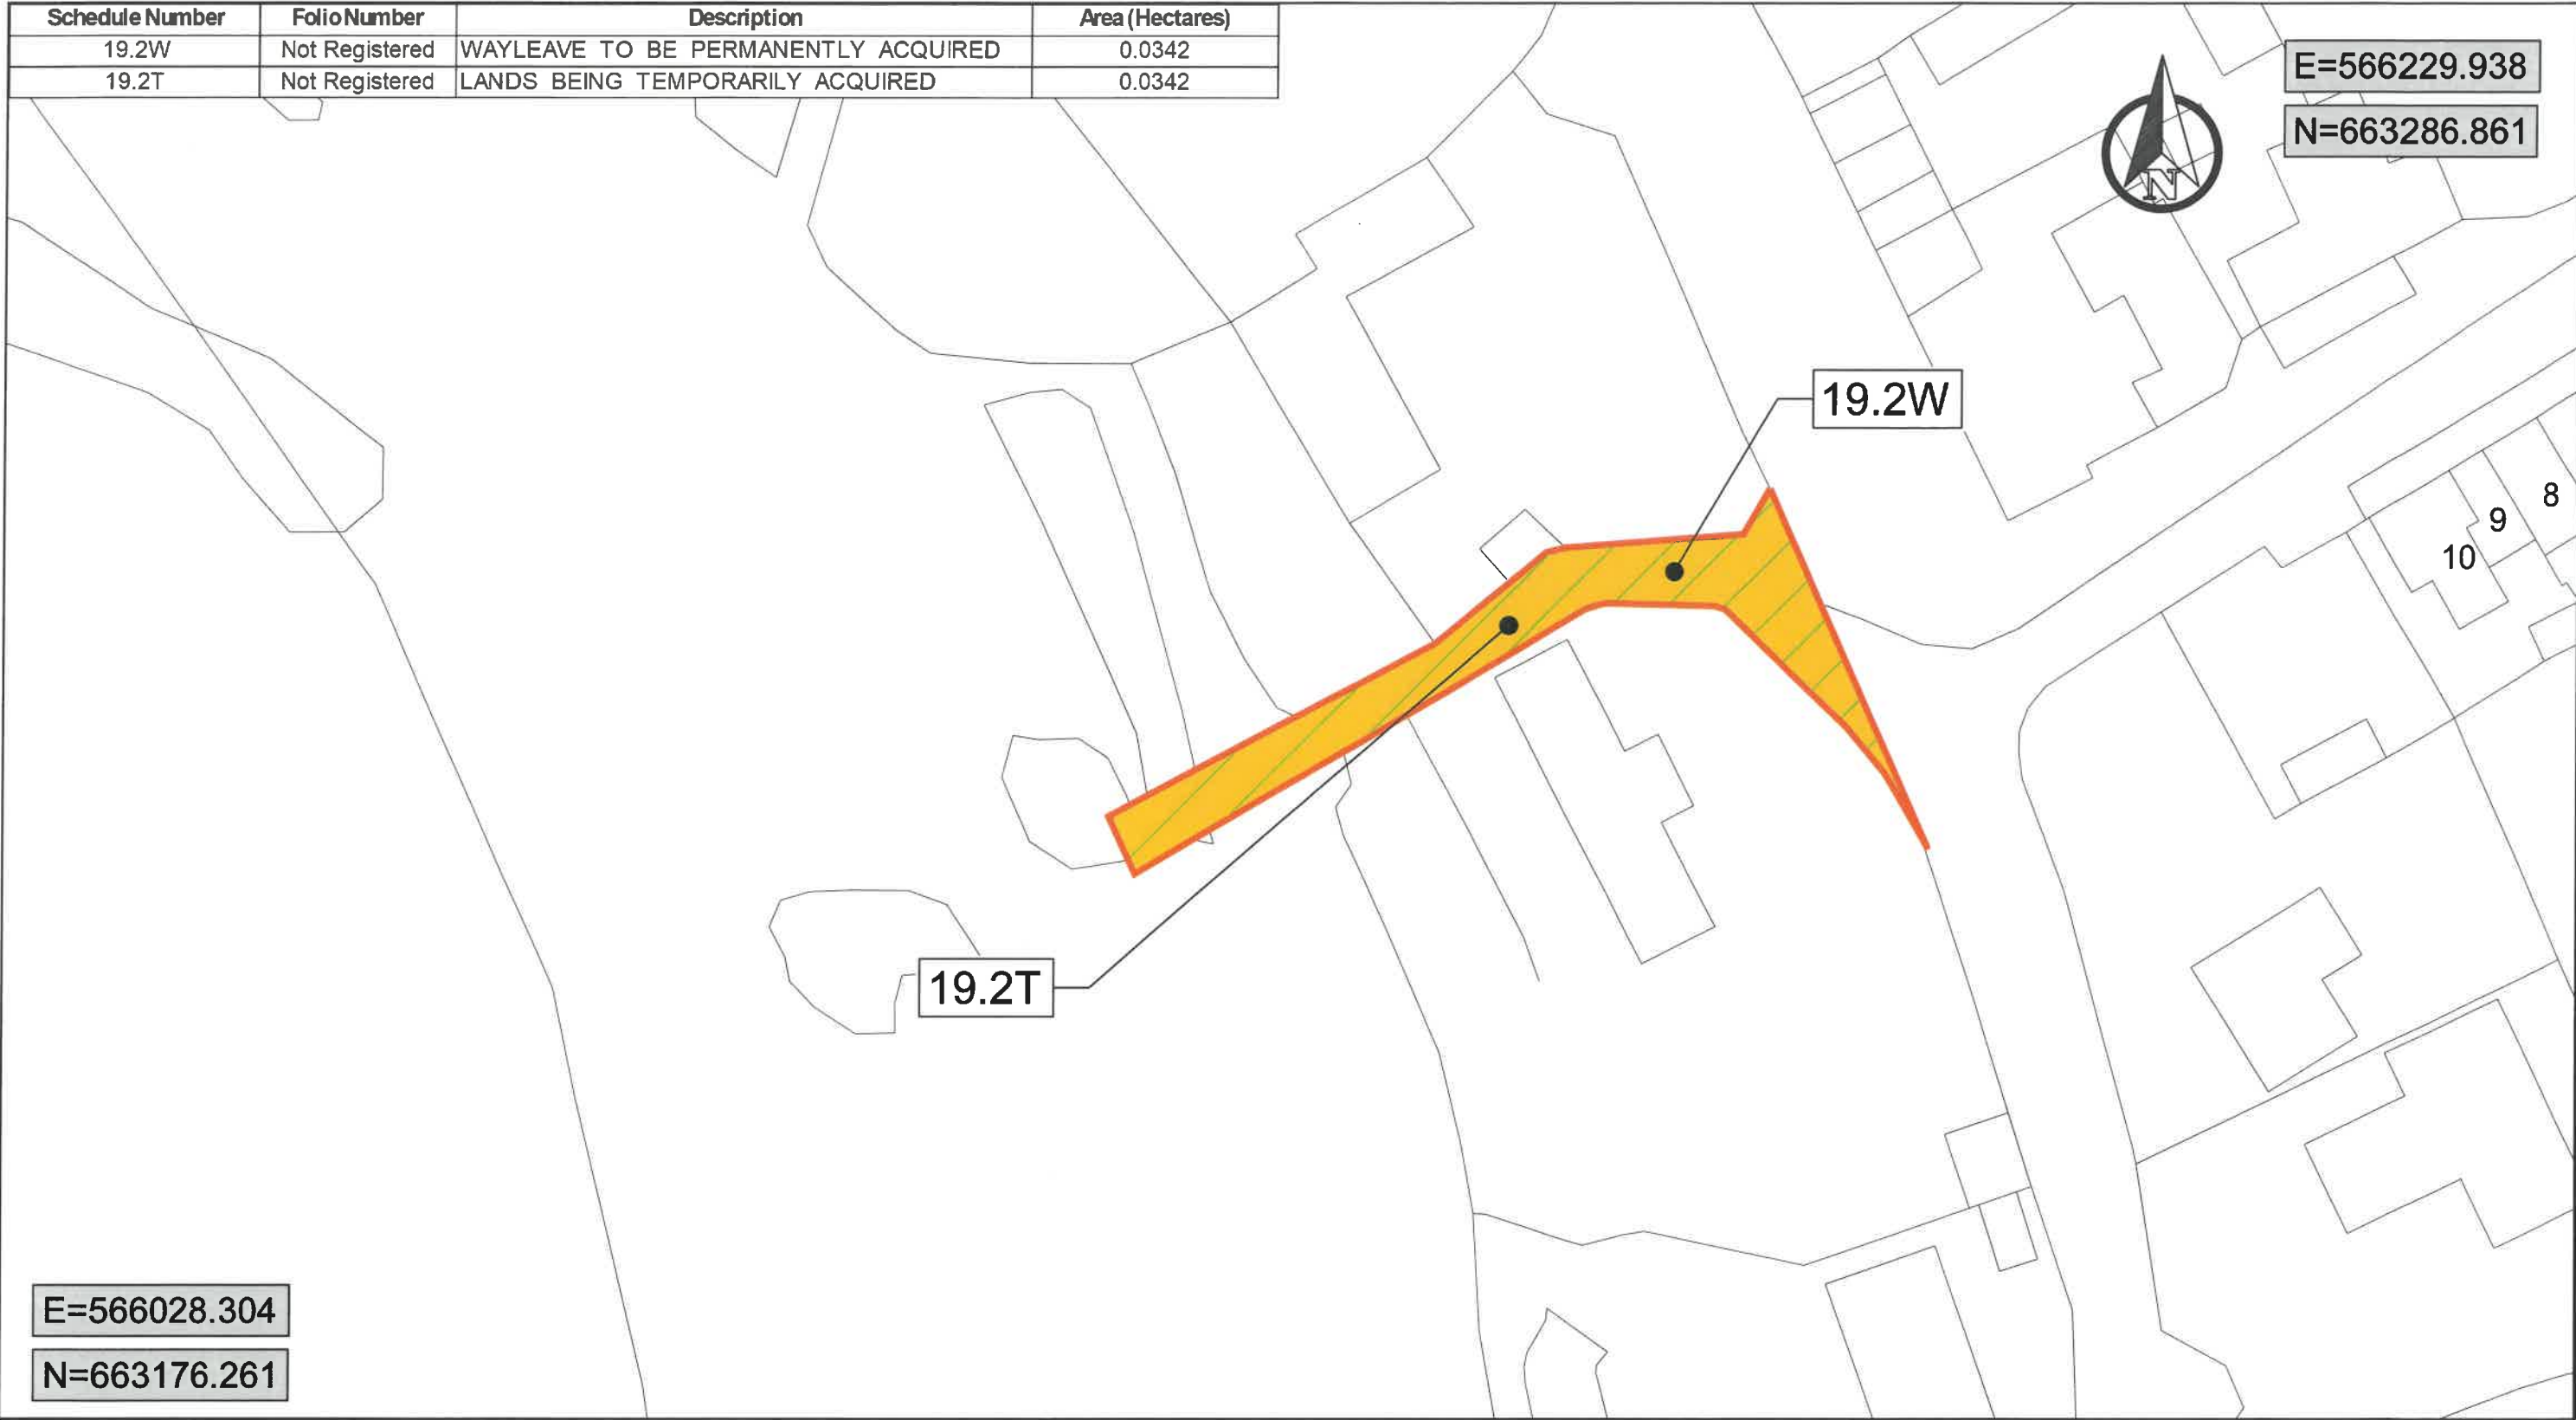

Legend:

 LANDS BEING PERMANENTLY ACQUIRED	 LANDS BEING TEMPORARILY ACQUIRED	 RIGHT OF WAY TO BE PERMANENTLY ACQUIRED	 WAYLEAVE TO BE PERMANENTLY ACQUIRED
X.XP	X.XT	X.XR	X.XW

©National Mapping Division of Tailte Éireann. All rights reserved.
Licence Number CYAL50511180



Comhairle Cathrach & Contae Luimnigh
Limerick City & County Council

**COMHAIRLE CATHRACH & CONTAE LUIMNIGH
LIMERICK CITY & COUNTY COUNCIL**

Patricia Liddy
Director of
Services, Transportation, Mobility,
& Public Realm


Sinéad Kennedy
A/Senior Engineer,
CFRAMs

Corporate Headquarters,
Limerick City and County
Council, Merchants Quay,
Limerick
www.limerick.ie



Project: Castleconnell Flood Relief Scheme		Date: June 2026	
Title: Compulsory Purchase Order Landowner 19		Drawn by: DO	
Owners or Reputed Owners: Electricity Supply Board, Unknown		Checked: WS	
Filename: 19104-JBAI-XX-XX-DR-Z-03420	Dwg No: CPO-20	Approved: RK	
Project No: 19104	Scale: 1:500 @ A3	Status: A1	Rev: 1

Schedule Number	Folio Number	Description	Area (Hectares)
19.3W	Not Registered	WAYLEAVE TO BE PERMANENTLY ACQUIRED	0.0189
19.4W	Not Registered	WAYLEAVE TO BE PERMANENTLY ACQUIRED	0.0030
19.5W	Not Registered	WAYLEAVE TO BE PERMANENTLY ACQUIRED	0.0031
19.3T	Not Registered	LANDS BEING TEMPORARILY ACQUIRED	0.0189
19.4T	Not Registered	LANDS BEING TEMPORARILY ACQUIRED	0.0030
19.5T	Not Registered	LANDS BEING TEMPORARILY ACQUIRED	0.0031

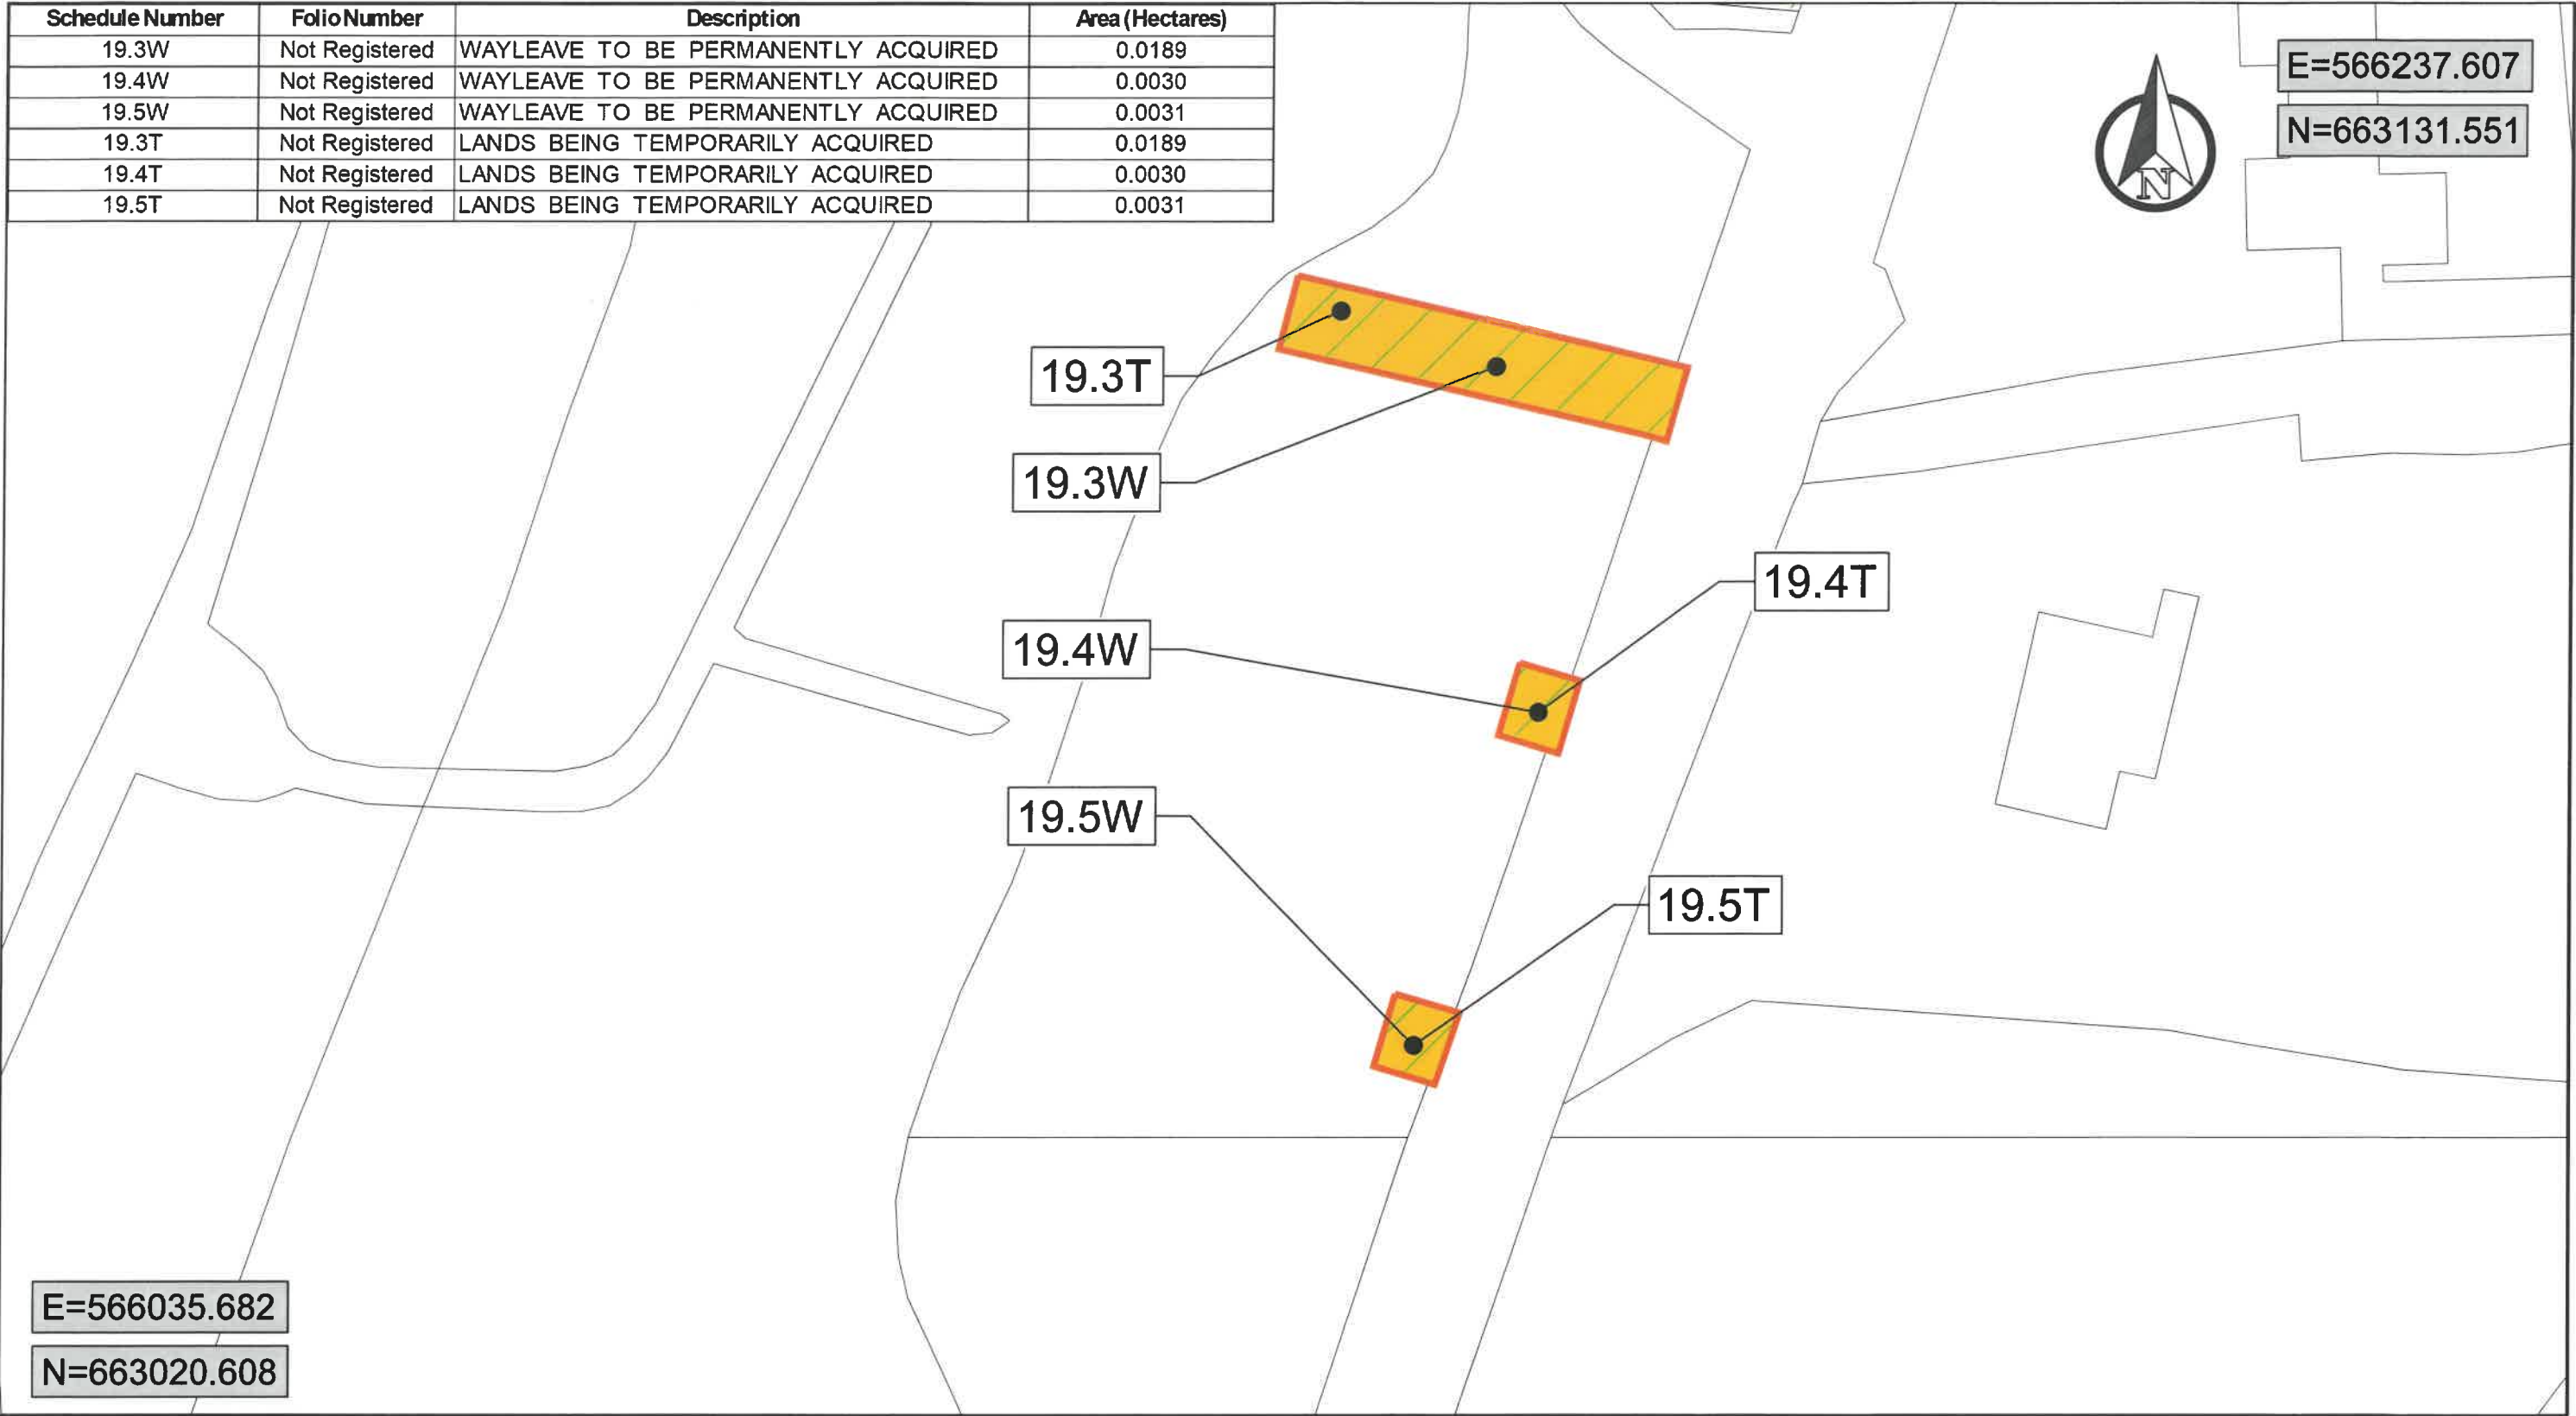

Legend:

 LANDS BEING PERMANENTLY ACQUIRED	 LANDS BEING TEMPORARILY ACQUIRED	 RIGHT OF WAY TO BE PERMANENTLY ACQUIRED	 WAYLEAVE TO BE PERMANENTLY ACQUIRED
X.XP	X.XT	X.XR	X.XW

©National Mapping Division of Tailte Éireann. All rights reserved.
Licence Number **CYAL50511180**



Comhairle Cathrach & Contae Luimnigh
Limerick City & County Council


**COMHAIRLE CATHRACH & CONTAE LUIMNIGH
LIMERICK CITY & COUNTY COUNCIL**

Patricia Liddy
Director of Services, Transportation, Mobility, & Public Realm

Sinéad Kennedy
A/Senior Engineer, CFRAMs

Corporate Headquarters,
Limerick City and County Council, Merchants Quay,
Limerick
www.limerick.ie

Project: Castleconnell Flood Relief Scheme		Date: June 2026	
Title: Compulsory Purchase Order Landowner 19		Drawn by: DO	
Owners or Reputed Owners: Electricity Supply Board, Unknown		Checked: WS	
Filename: 19104-JBAI-XX-XX-DR-Z-03421	Dwg No: CPO-21	Approved: RK	
Project No: 19104	Scale: 1:500 @ A3	Status: A1	Rev: 1

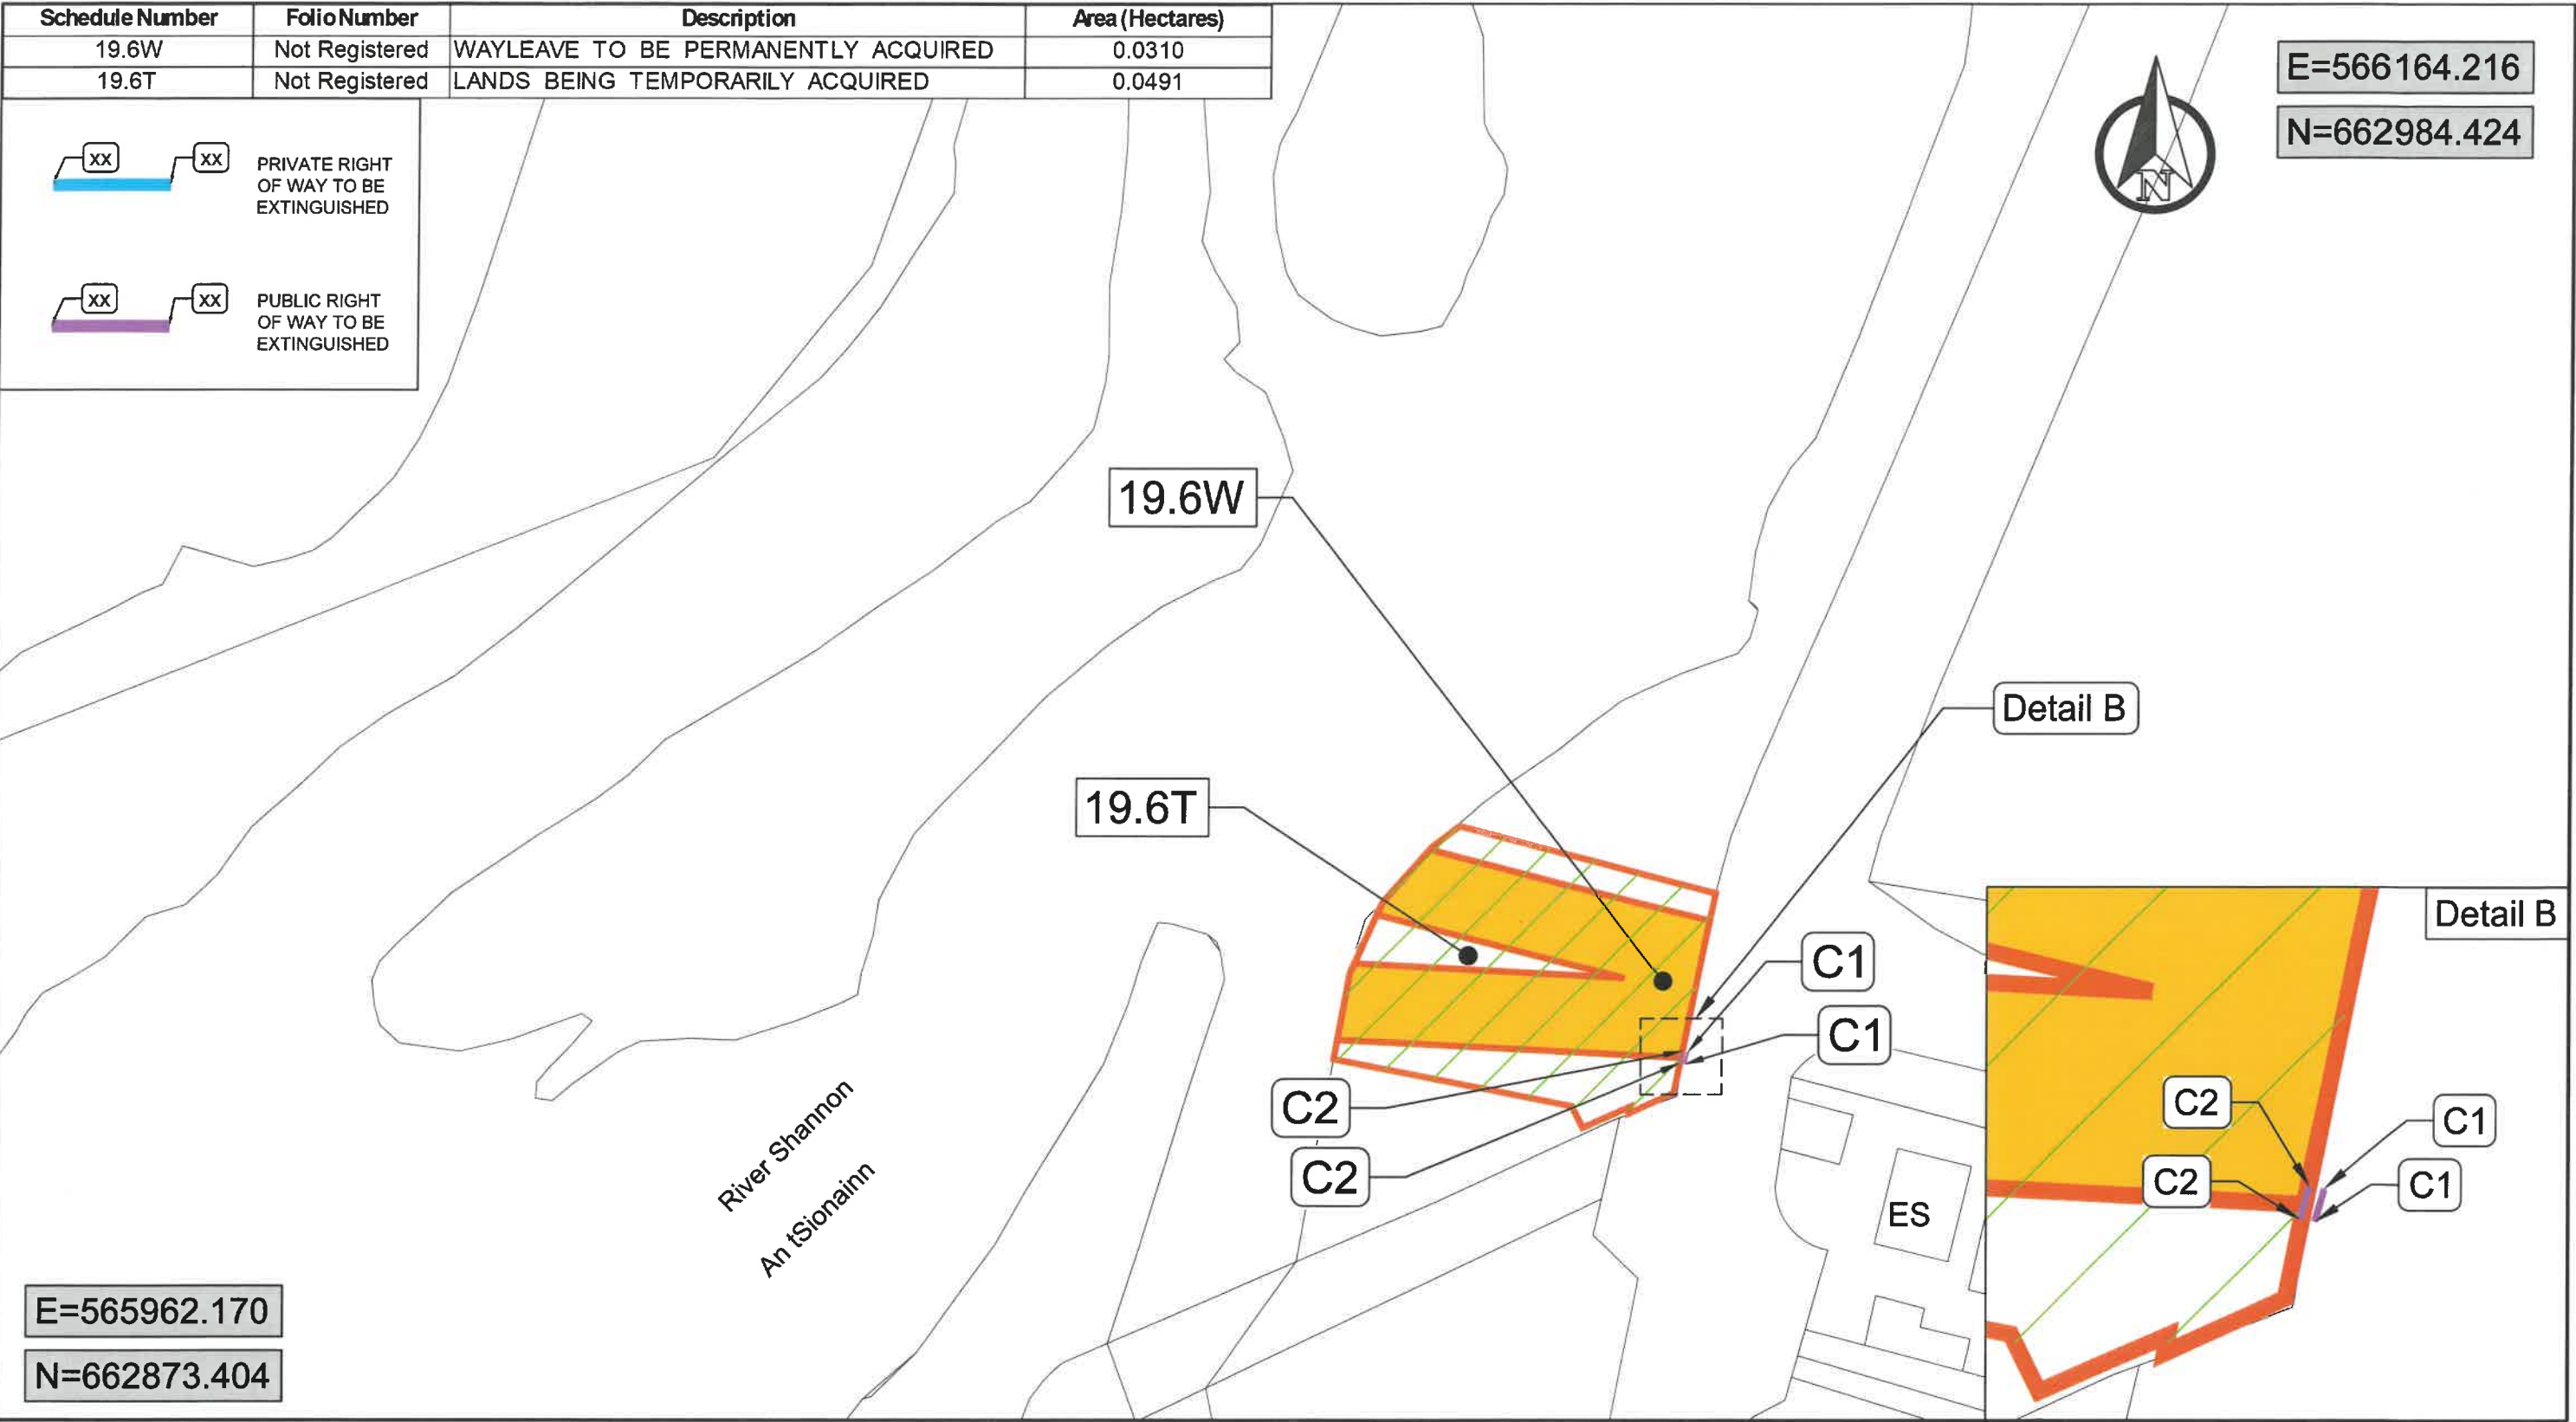

Legend:

- X.XP

LANDS BEING PERMANENTLY ACQUIRED

X.XT

LANDS BEING TEMPORARILY ACQUIRED

X.XR

RIGHT OF WAY TO BE PERMANENTLY ACQUIRED

X.XW

WAYLEAVE TO BE PERMANENTLY ACQUIRED
- ©National Mapping Division of Tailte Éireann. All rights reserved.
Licence Number CYAL50511180
- Comhairle Cathrach & Contae Luimnigh

Limerick City & County Council

COMHAIRLE CATHRACH & CONTAE LUIMNIGH

LIMERICK CITY & COUNTY COUNCIL


Patricia Liddy
Director of Services, Transportation, Mobility, & Public Realm

Sinéad Kennedy
A/Senior Engineer, CFRAMs

Corporate Headquarters,
Limerick City and County Council, Merchants Quay,
Limerick
www.limerick.ie

Project: Castleconnell Flood Relief Scheme		Date: June 2026	
Title: Compulsory Purchase Order Landowner 19		Drawn by: DO	
Owners or Reputed Owners: Electricity Supply Board, Unknown		Checked: WS	
Filename: 19104-JBAI-XX-XX-DR-Z-03422	Dwg No: CPO-22	Approved: RK	
Project No: 19104	Scale: 1:500 @ A3	Status: A1	Rev: 1

Schedule Number	Folio Number	Description	Area (Hectares)
20.1R	Not Registered	RIGHT OF WAY TO BE PERMANENTLY ACQUIRED	0.0041
20.1T	Not Registered	LANDS BEING TEMPORARILY ACQUIRED	0.0041

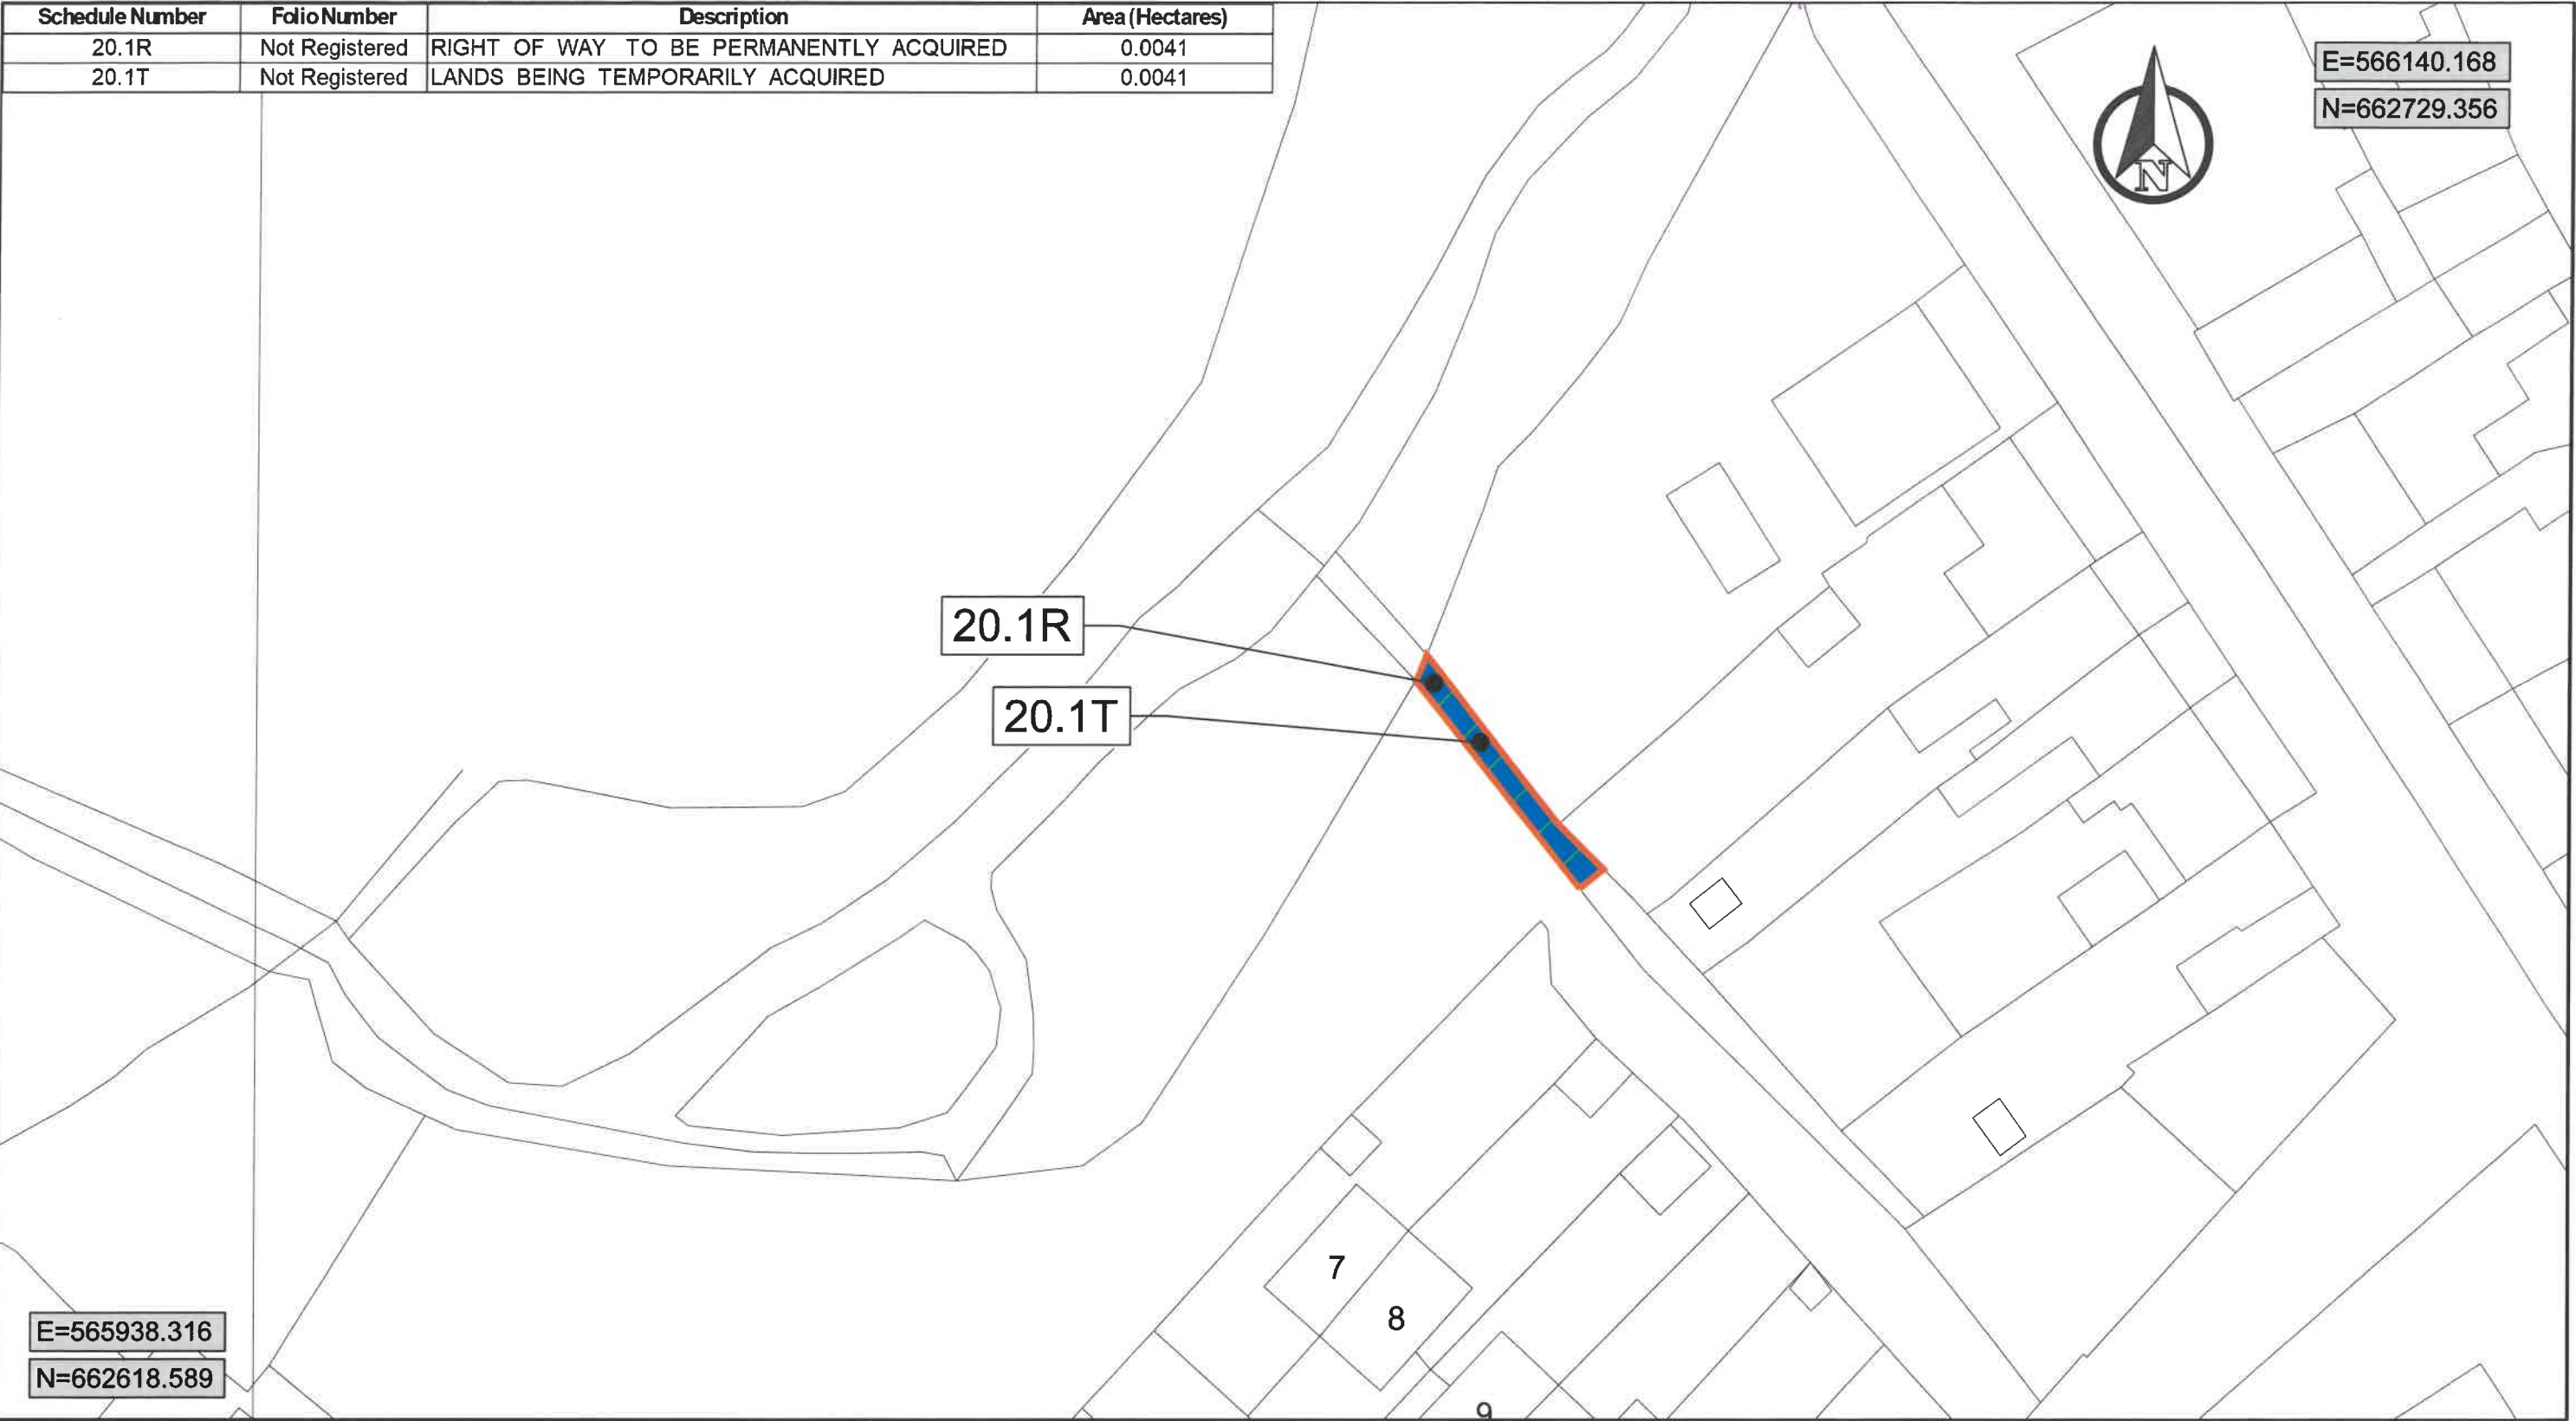

Legend:

 LANDS BEING PERMANENTLY ACQUIRED [X.XP]	 LANDS BEING TEMPORARILY ACQUIRED [X.XT]	 RIGHT OF WAY TO BE PERMANENTLY ACQUIRED [X.XR]	 WAYLEAVE TO BE PERMANENTLY ACQUIRED [X.XW]
---	--	---	---

©National Mapping Division of Tailte Éireann. All rights reserved.
Licence Number **CYAL50511180**



Comhairle Cathrach & Contae Luimnigh
Limerick City & County Council

**COMHAIRLE CATHRACH & CONTAE LUIMNIGH
LIMERICK CITY & COUNTY COUNCIL**

Patricia Liddy
Director of
Services, Transportation, Mobility,
& Public Realm

Sinéad Kennedy
A/Senior Engineer,
CFRAMs

Corporate Headquarters,
Limerick City and County
Council, Merchants Quay,
Limerick
www.limerick.ie



Project: Castleconnell Flood Relief Scheme		Date: June 2026	
Title: Compulsory Purchase Order Landowner 20		Drawn by: DO	
Owners or Reputed Owners: Unknown, Eleanor Kingston, Marie Maher, Sinéad Maher		Checked: WS	
Filename: 19104-JBAI-XX-XX-DR-Z-03423	Dwg No: CPO-23	Approved: RK	
Project No: 19104	Scale: 1:500 @ A3	Status: A1	Rev: 1