

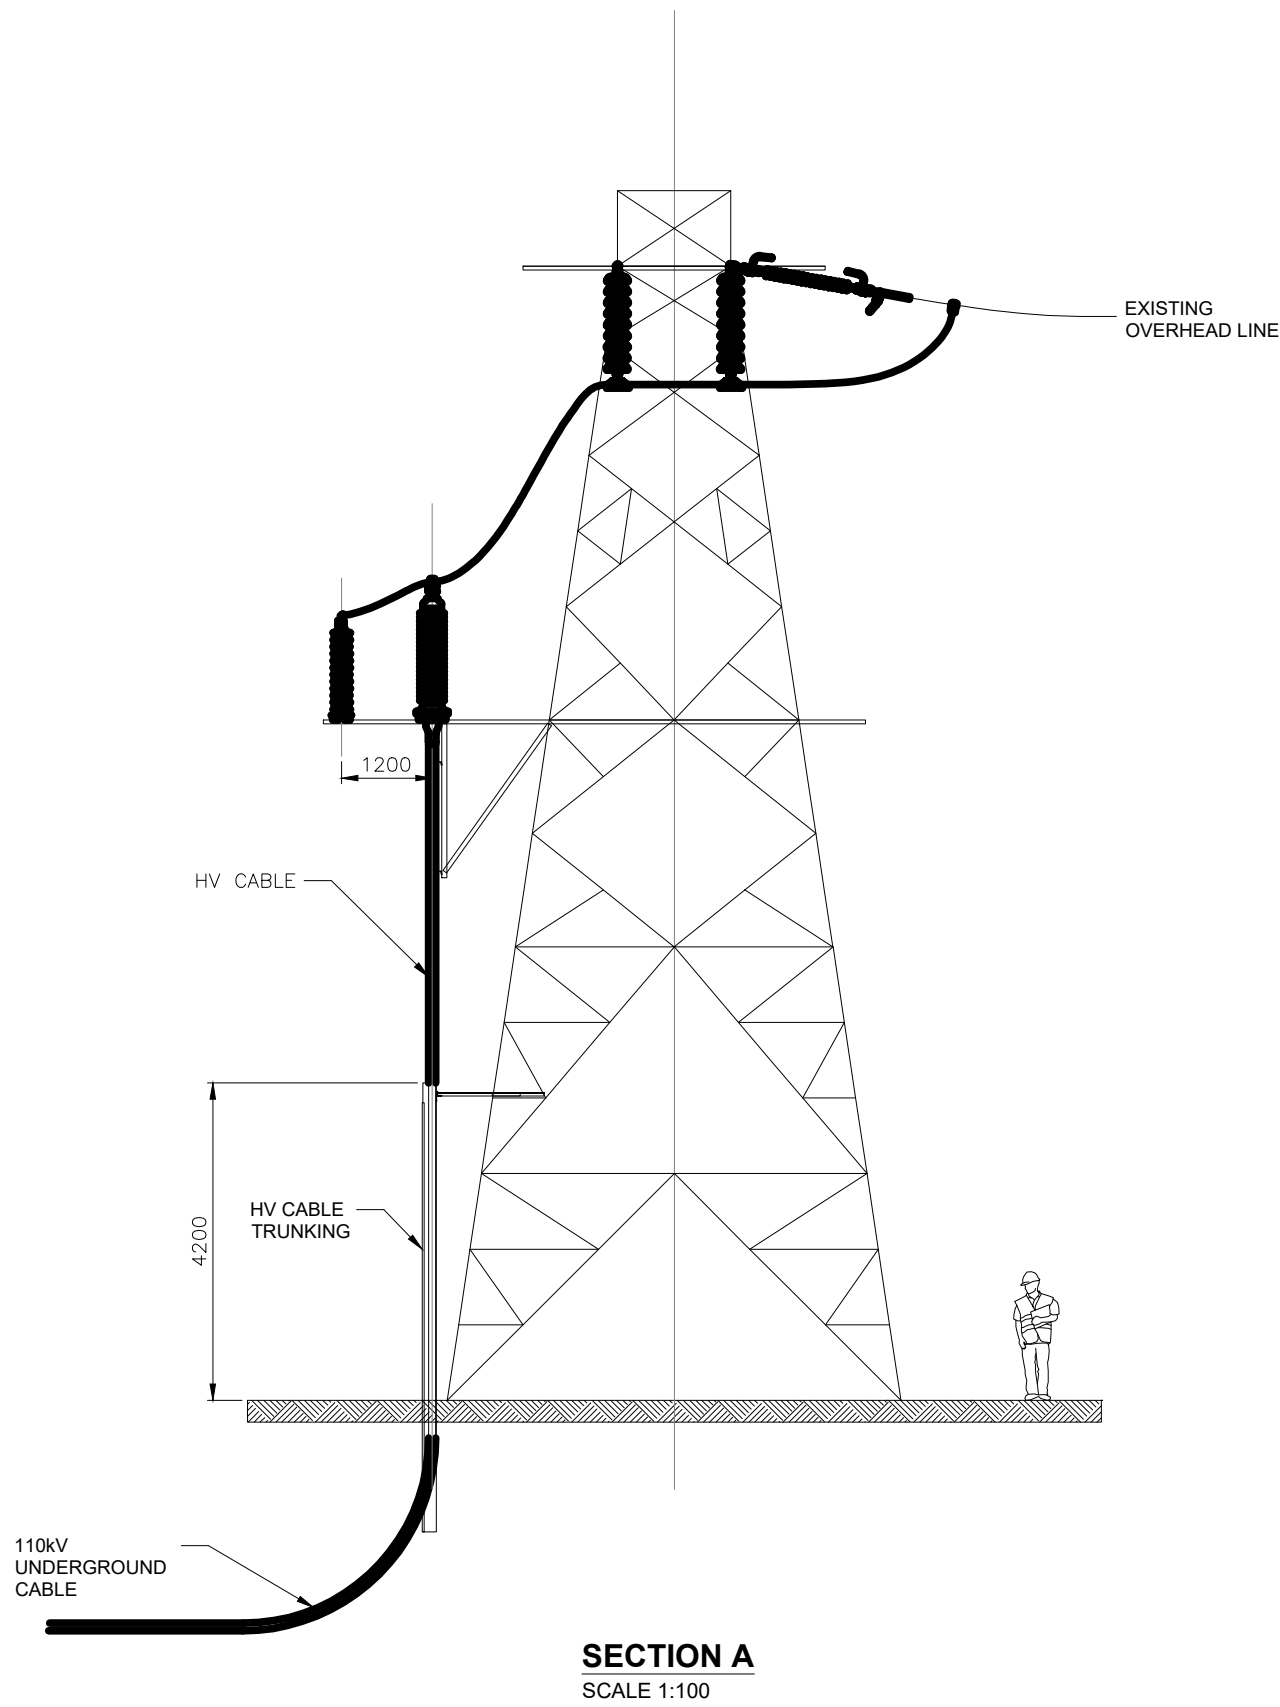
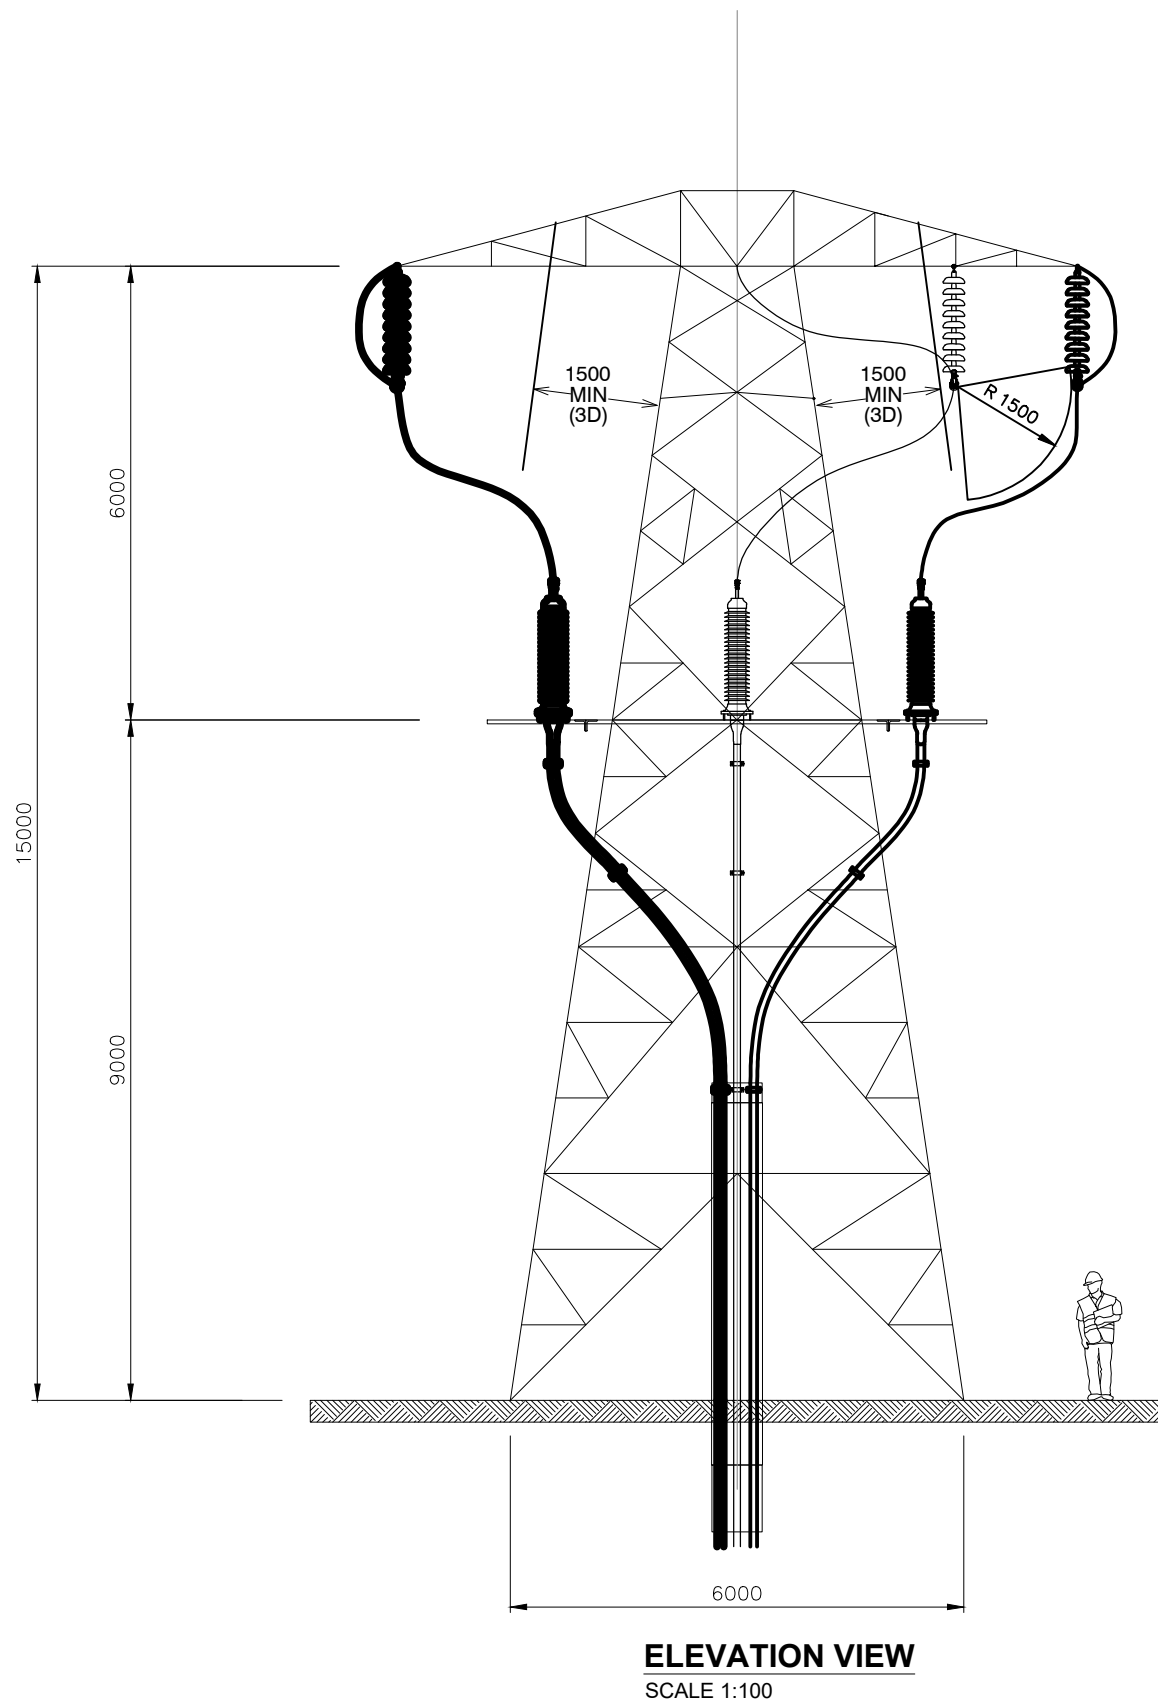


TYPICAL 110kV LINE CABLE INTERFACE MAST

DRAFT

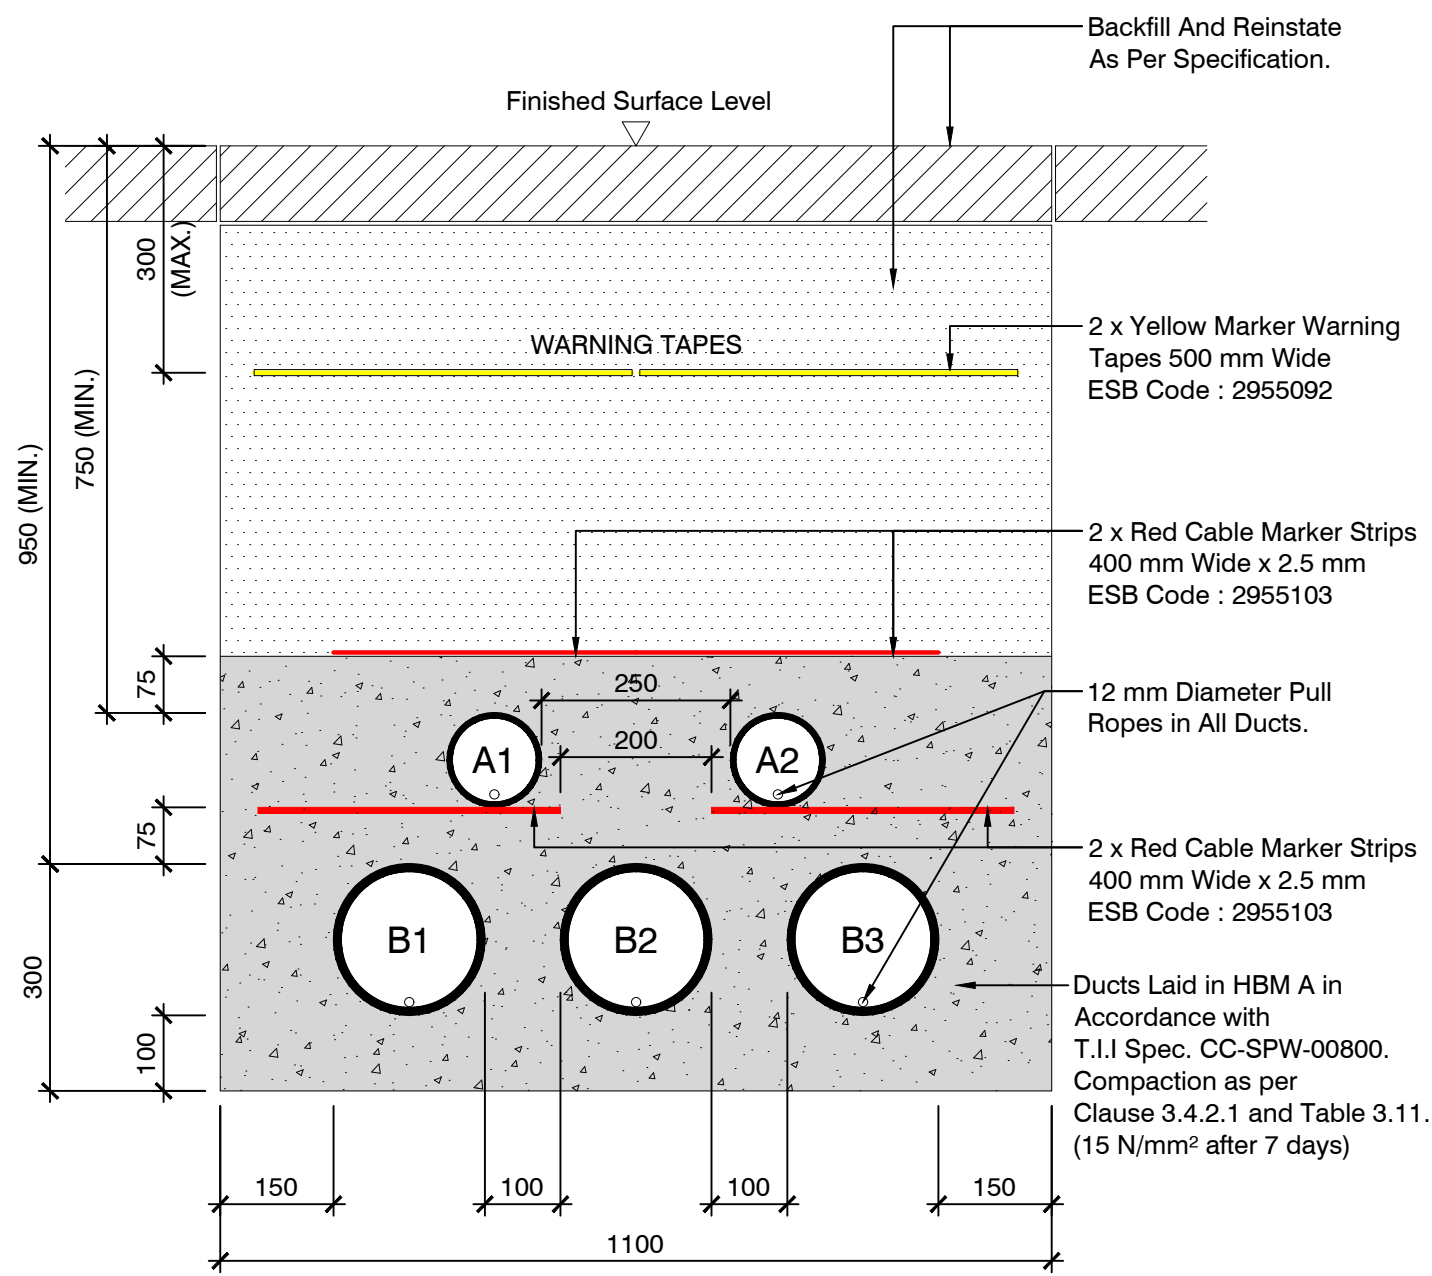

- NOTE:
- STANDARD DETAIL SHOWN FOR LINE CABLE INTERFACE MAST, SUBJECT TO DETAILED DESIGN.
 - STANDARD DETAIL SHOWN FOR 110kV CABLE TRENCH, SUBJECT TO DETAILED DESIGN

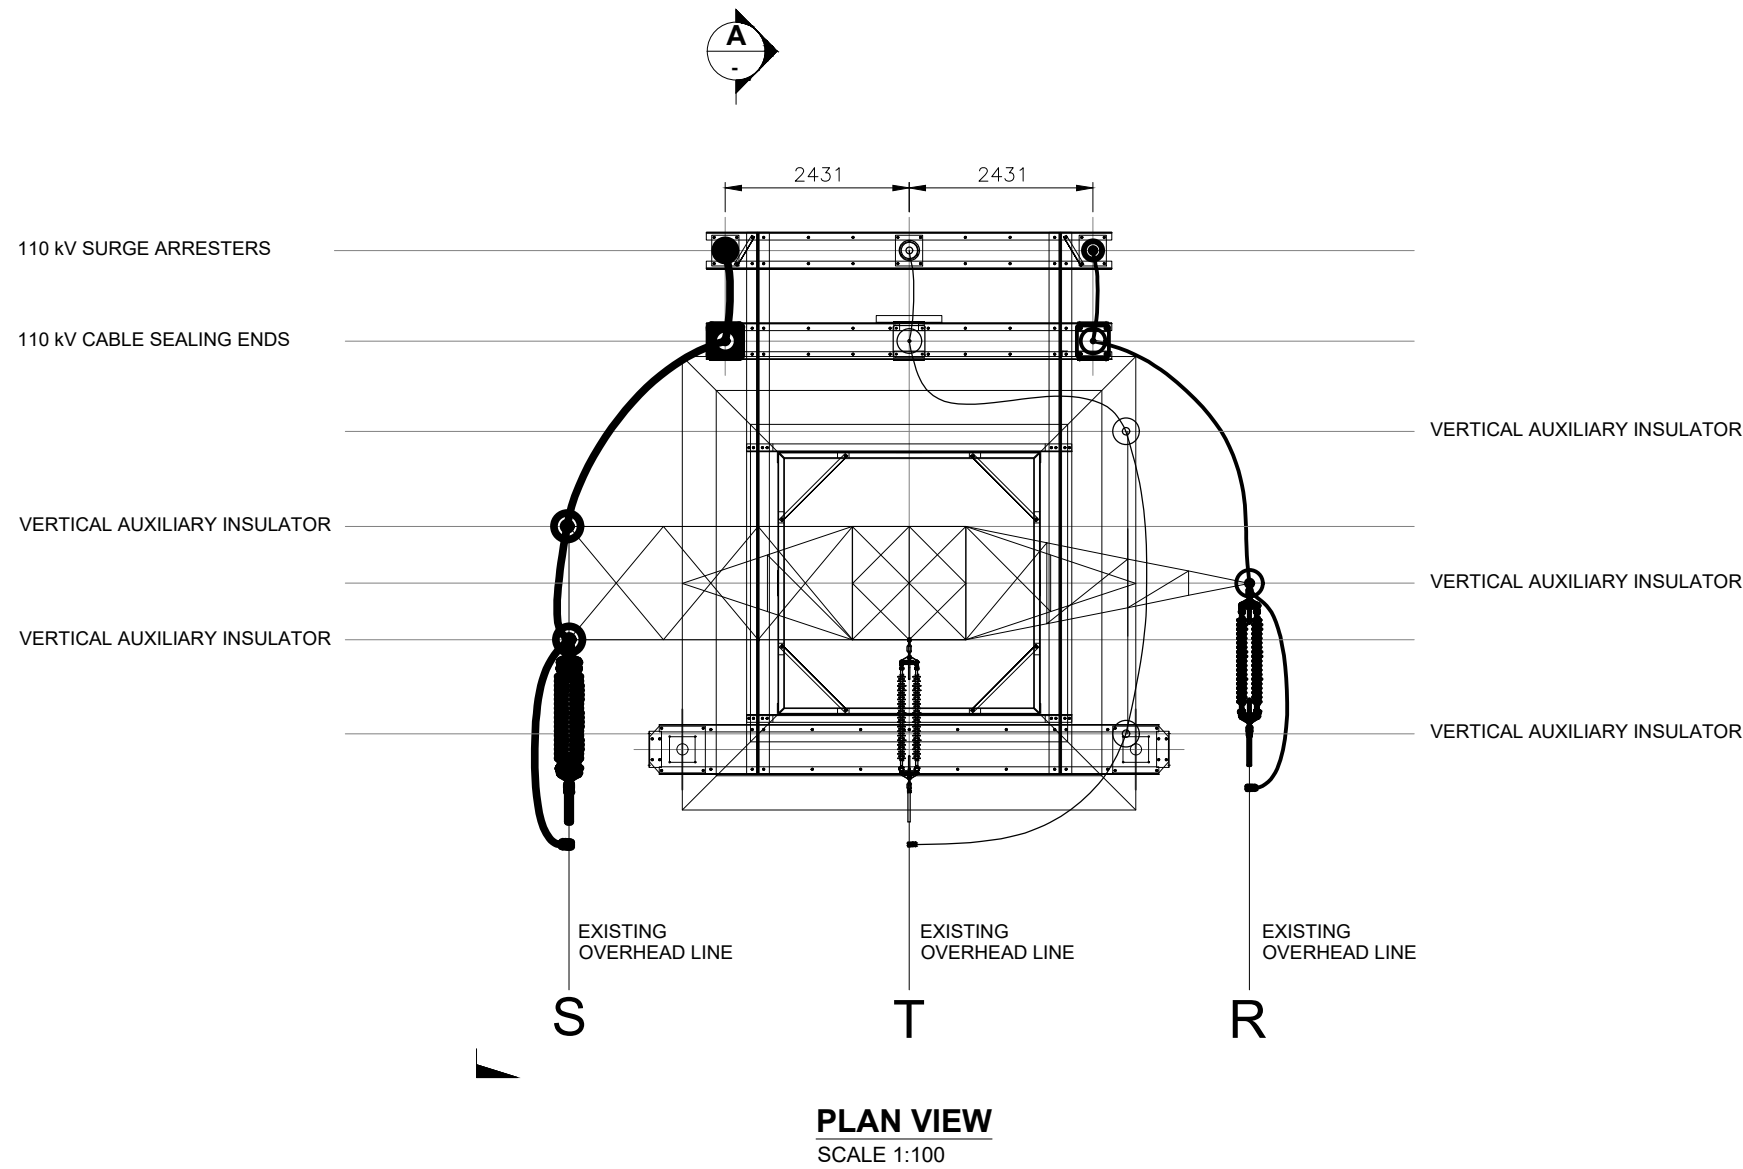

A=125 mm: Outer Diameter HDPE ESB Approved Duct, SDR=17.6
B=200 mm: Outer Diameter HDPE ESB Approved Duct, SDR=21
All Dimensions in Millimetres.

DETAIL AS PER STANDARD DRAWING
PE424-D7001-001-005-009

REV	DATE	ISSUED FOR INFORMATION	RC	RC	AK	APP
0	22/01/20	ISSUED FOR INFORMATION				

COPYRIGHT © ESB
ALL RIGHTS RESERVED. NO PART OF THIS WORK MAY BE MODIFIED, REPRODUCED OR COPIED IN ANY FORM OR BY ANY MEANS - GRAPHIC, ELECTRONIC OR MECHANICAL, INCLUDING PHOTOCOPYING, RECORDING, TAPING OR USED FOR ANY PURPOSE OTHER THAN ITS DESIGNATED PURPOSE, WITHOUT THE WRITTEN PERMISSION OF ESB.

PURPOSE OF ISSUE - PRELIMINARY UNLESS INDICATED
CLIENT APPROVAL ☒ PLANNING ☐ TENDER ☐ CONSTRUCTION ☐ AS-BUILT ☐

CLIENT
ESB GENERATION & TRADING
ASSET DEVELOPMENT

PROJECT
AGHADA LDES

CONTRACT
-

DRAWING TITLE
110 kV LINE DIVERSION
TYPICAL DETAILS

PRODUCTION UNIT
GENERATION ENGINEERING



Engineering and Major Projects,
One Dublin Airport Central, Dublin Airport,
Cloghran, Co. Dublin, K67 XF72, Ireland.
Tel: +353 (0)1 703 8000 Web: www.esb.ie
Engineering and Major Projects is a division of ESB.

DRAWN	PRODUCED	VERIFIED	APPROVED	APPROVAL DATE
RC	RC	AK	-	-
CLIENT REF	NO. OF SHTS	SIZE	SCALE	AS SHOWN
	1 OF 1	A1		

DRAWING NUMBER
P000491-CE21-01-0042-001-000