


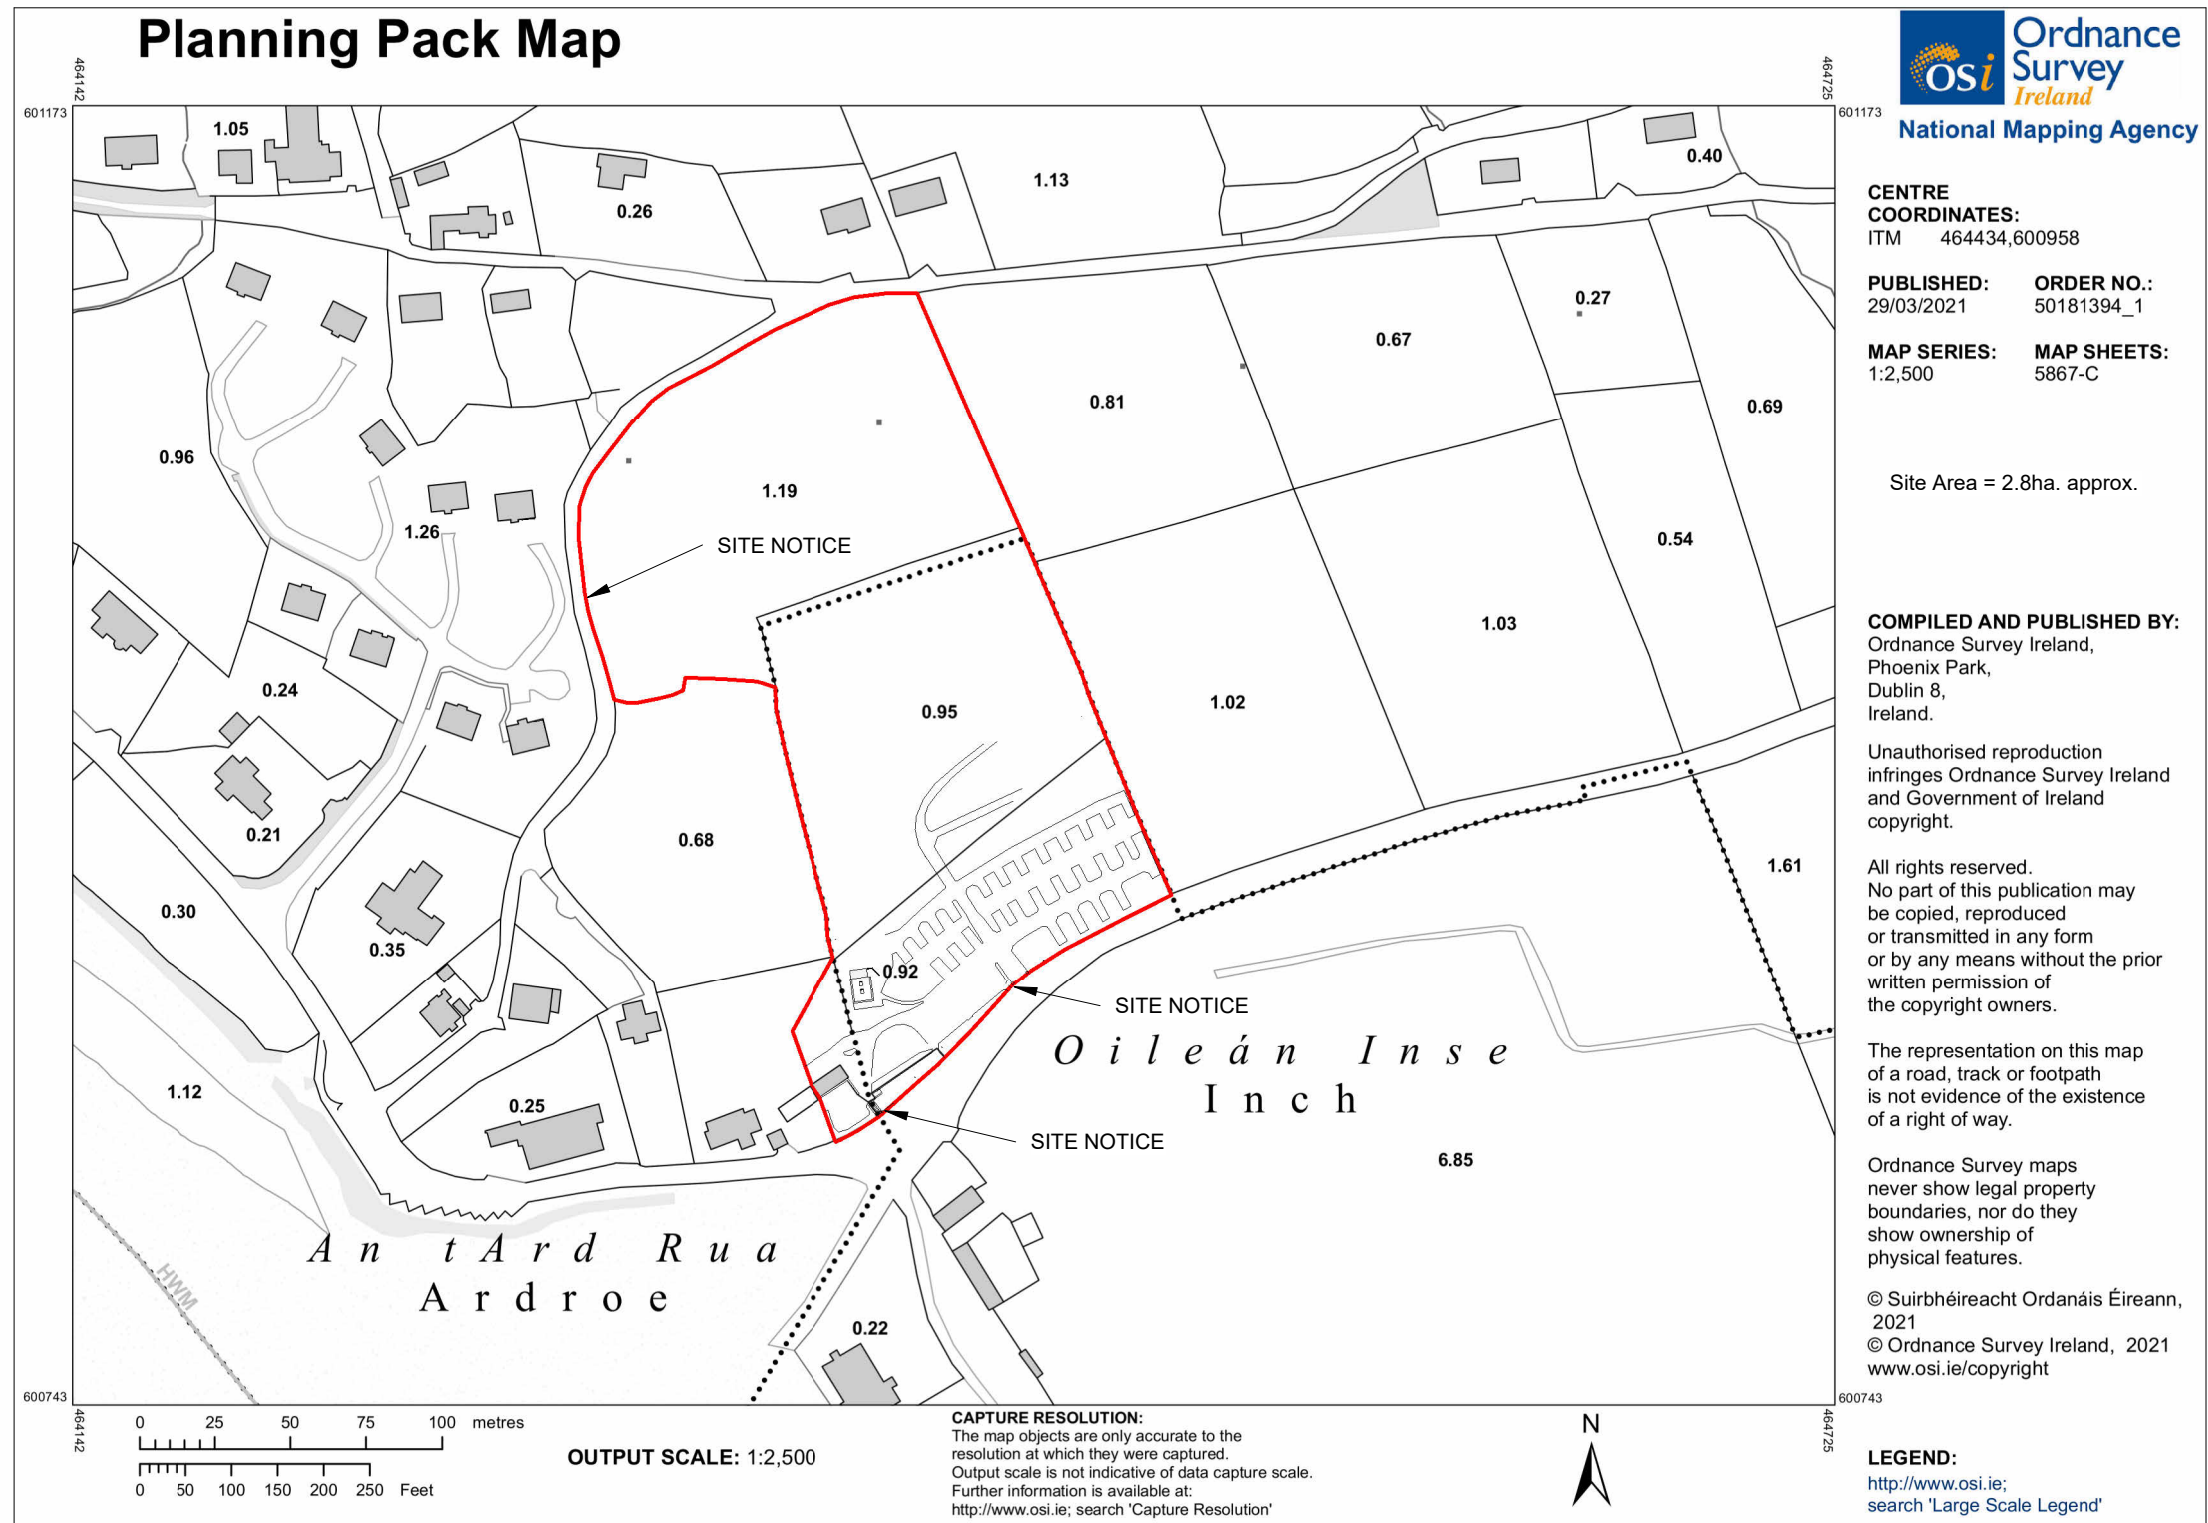

	No.	Description	Date	DRAWN BY: Seán Moriarty An Nead, Ardrinane, Annascaul, Co Kerry 087-2080830 moriartydesign.sean@hotmail.com				PROJECT Camping Site		CLIENT Mark, George & Zara Hussain		
										Date Issue Date	Project number 26028	Scale (@ A3) 1 : 2500
								ADDRESS Inch, Annascaul.		Drawn by Author	DRAWING NUMBER	
										Checked by Checker	A098	REV