


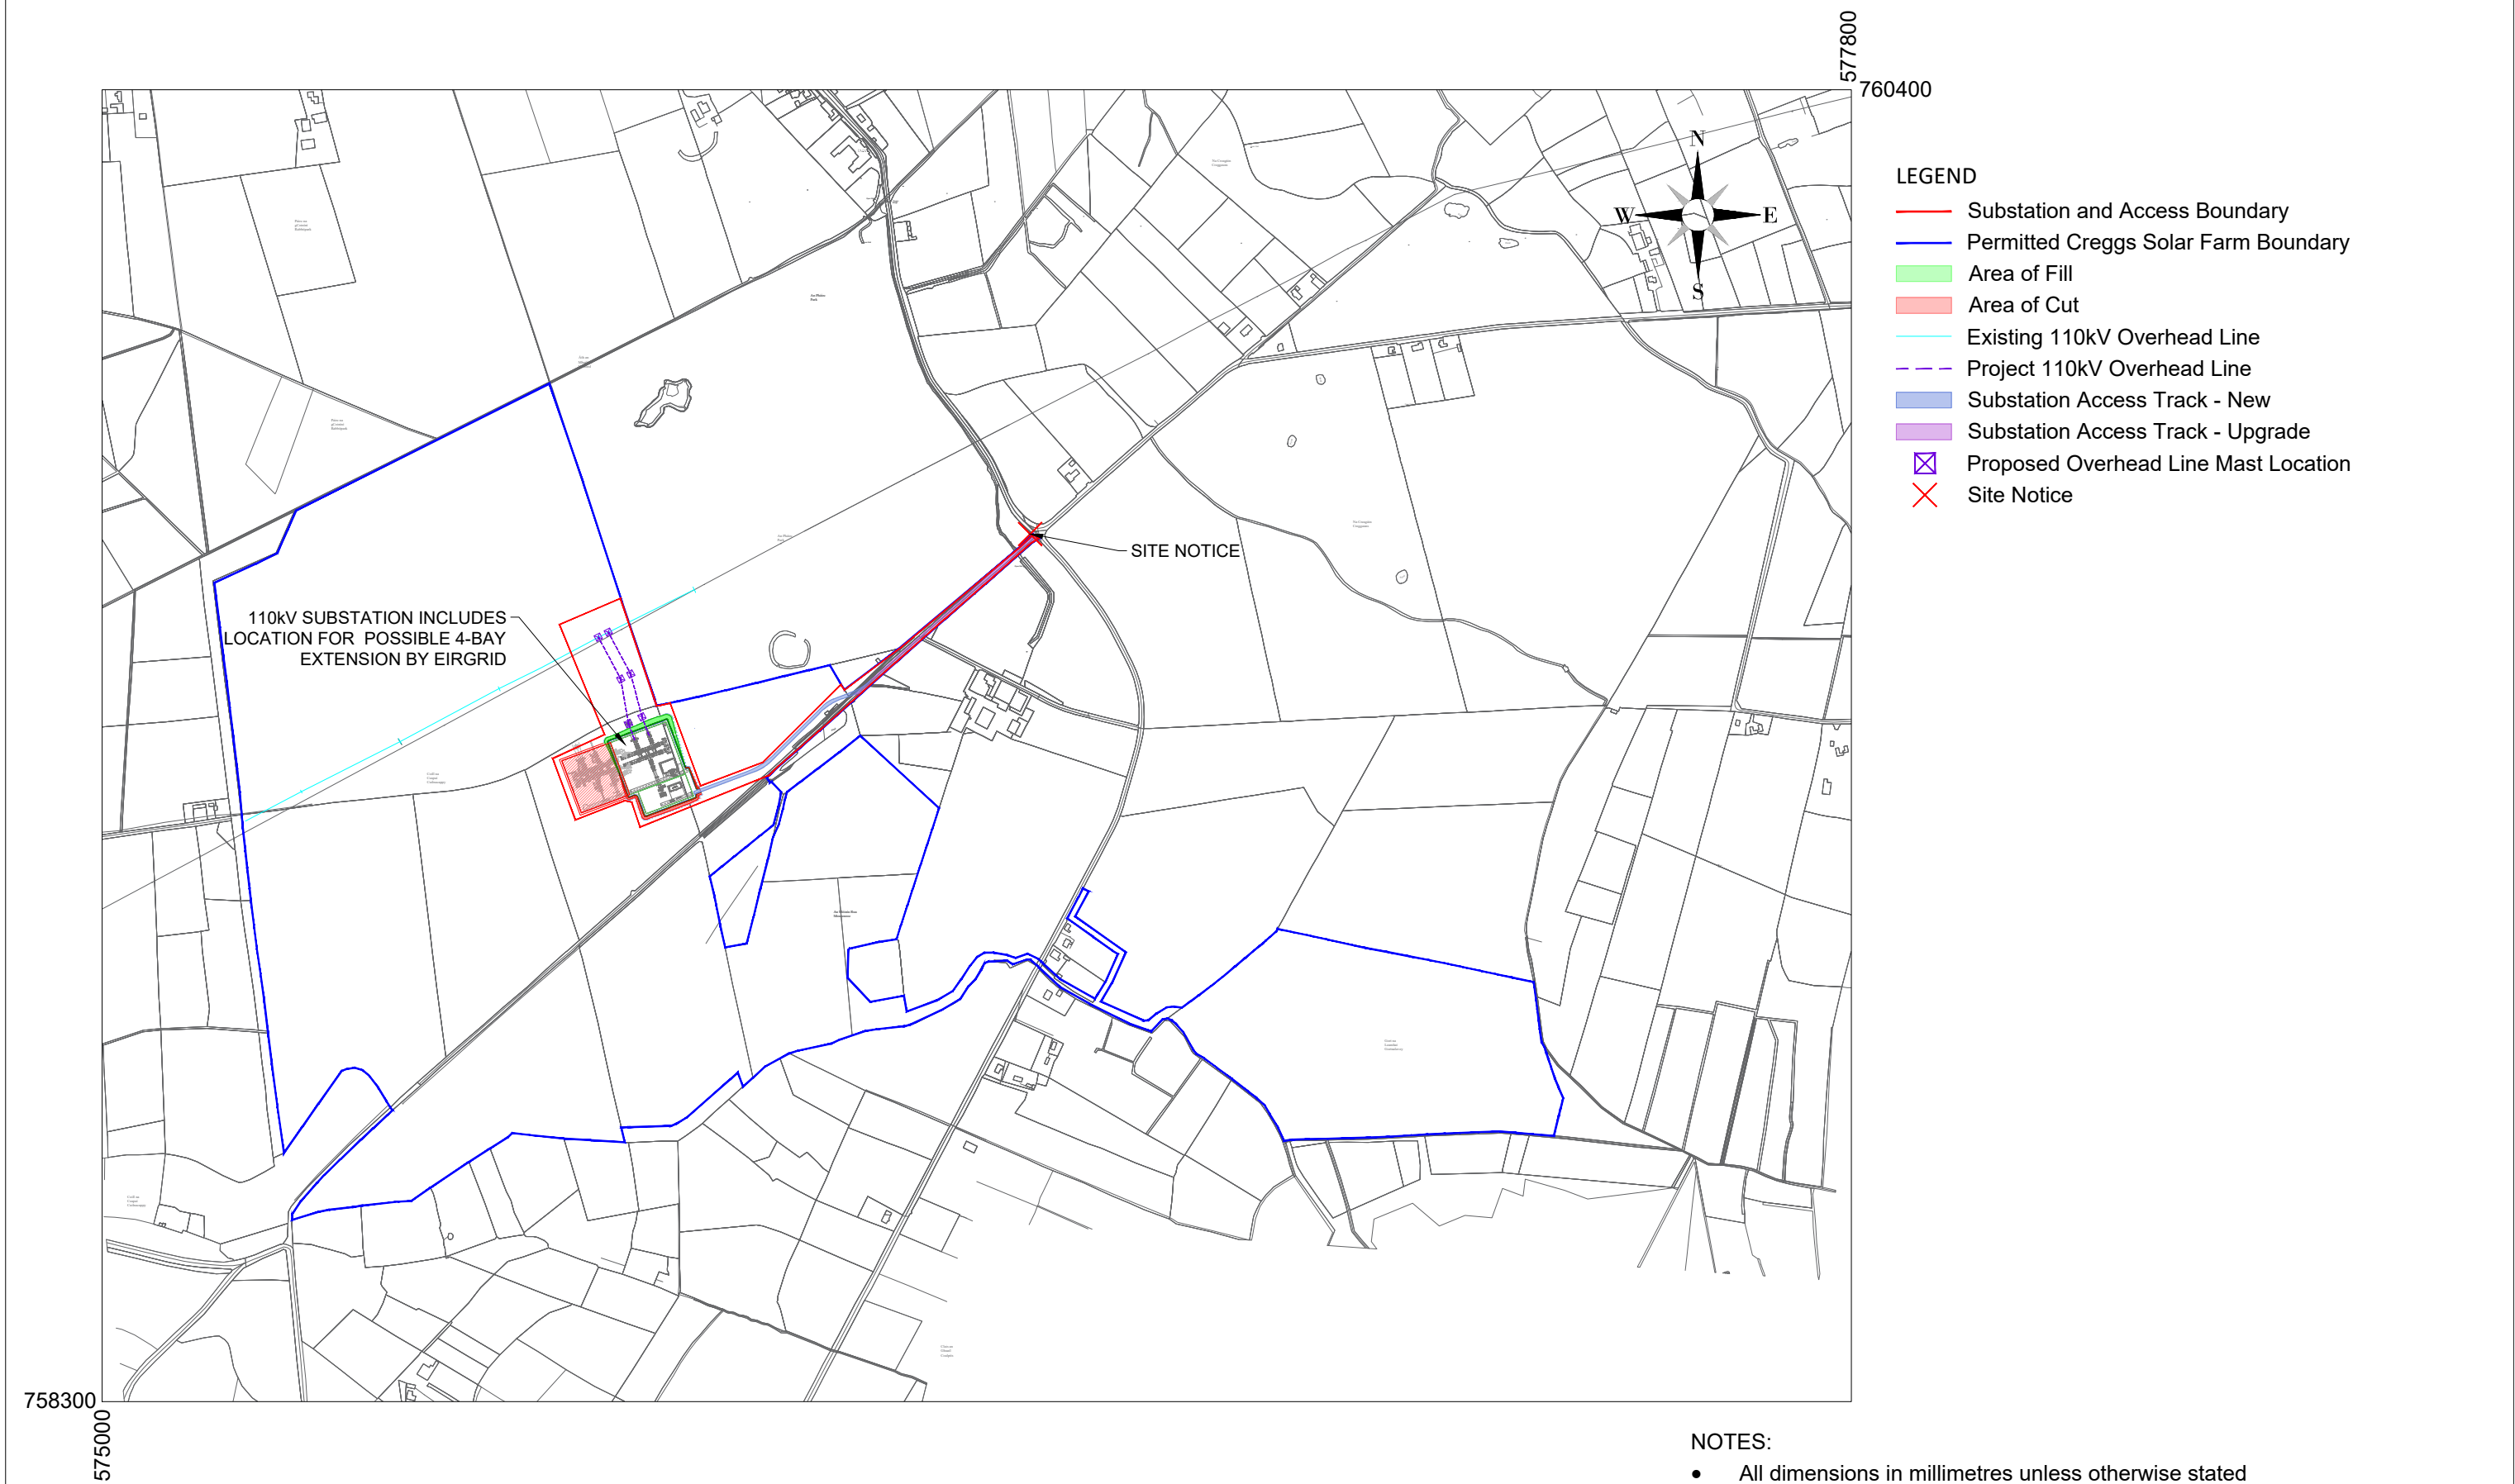

- NOTES:
- All dimensions in millimetres unless otherwise stated
 - All levels are in metres to ordnance datum Malin Head
 - © Crown copyright and database rights 2022 Ordnance Survey 0100031673.

NOTES						ENGINEER AFRY AFRY Ireland Ltd. The Hyde Building, The Park, Carrickmines, D18VC44 Ireland Tel. +353 (0) 1 845 5031	CLIENT		PROJECT CREGGS SOLAR FARM SUBSTATION AND GRID CONNECTION	
									TITLE SITE LOCATION MAP	REVISION A
						DRAWN BY M. BROWNE	DATE 17/07/2026	PAPER SIZE A3	SCALE 1:10,000	
						CHECKED AND APPROVED L. POWER	DATE 17/07/2026	STATUS PRELIMINARY		DRAWING NUMBER CREG d001.1.1
	REV	DATE	DRAWN BY	CHECKED BY	DETAILS					