


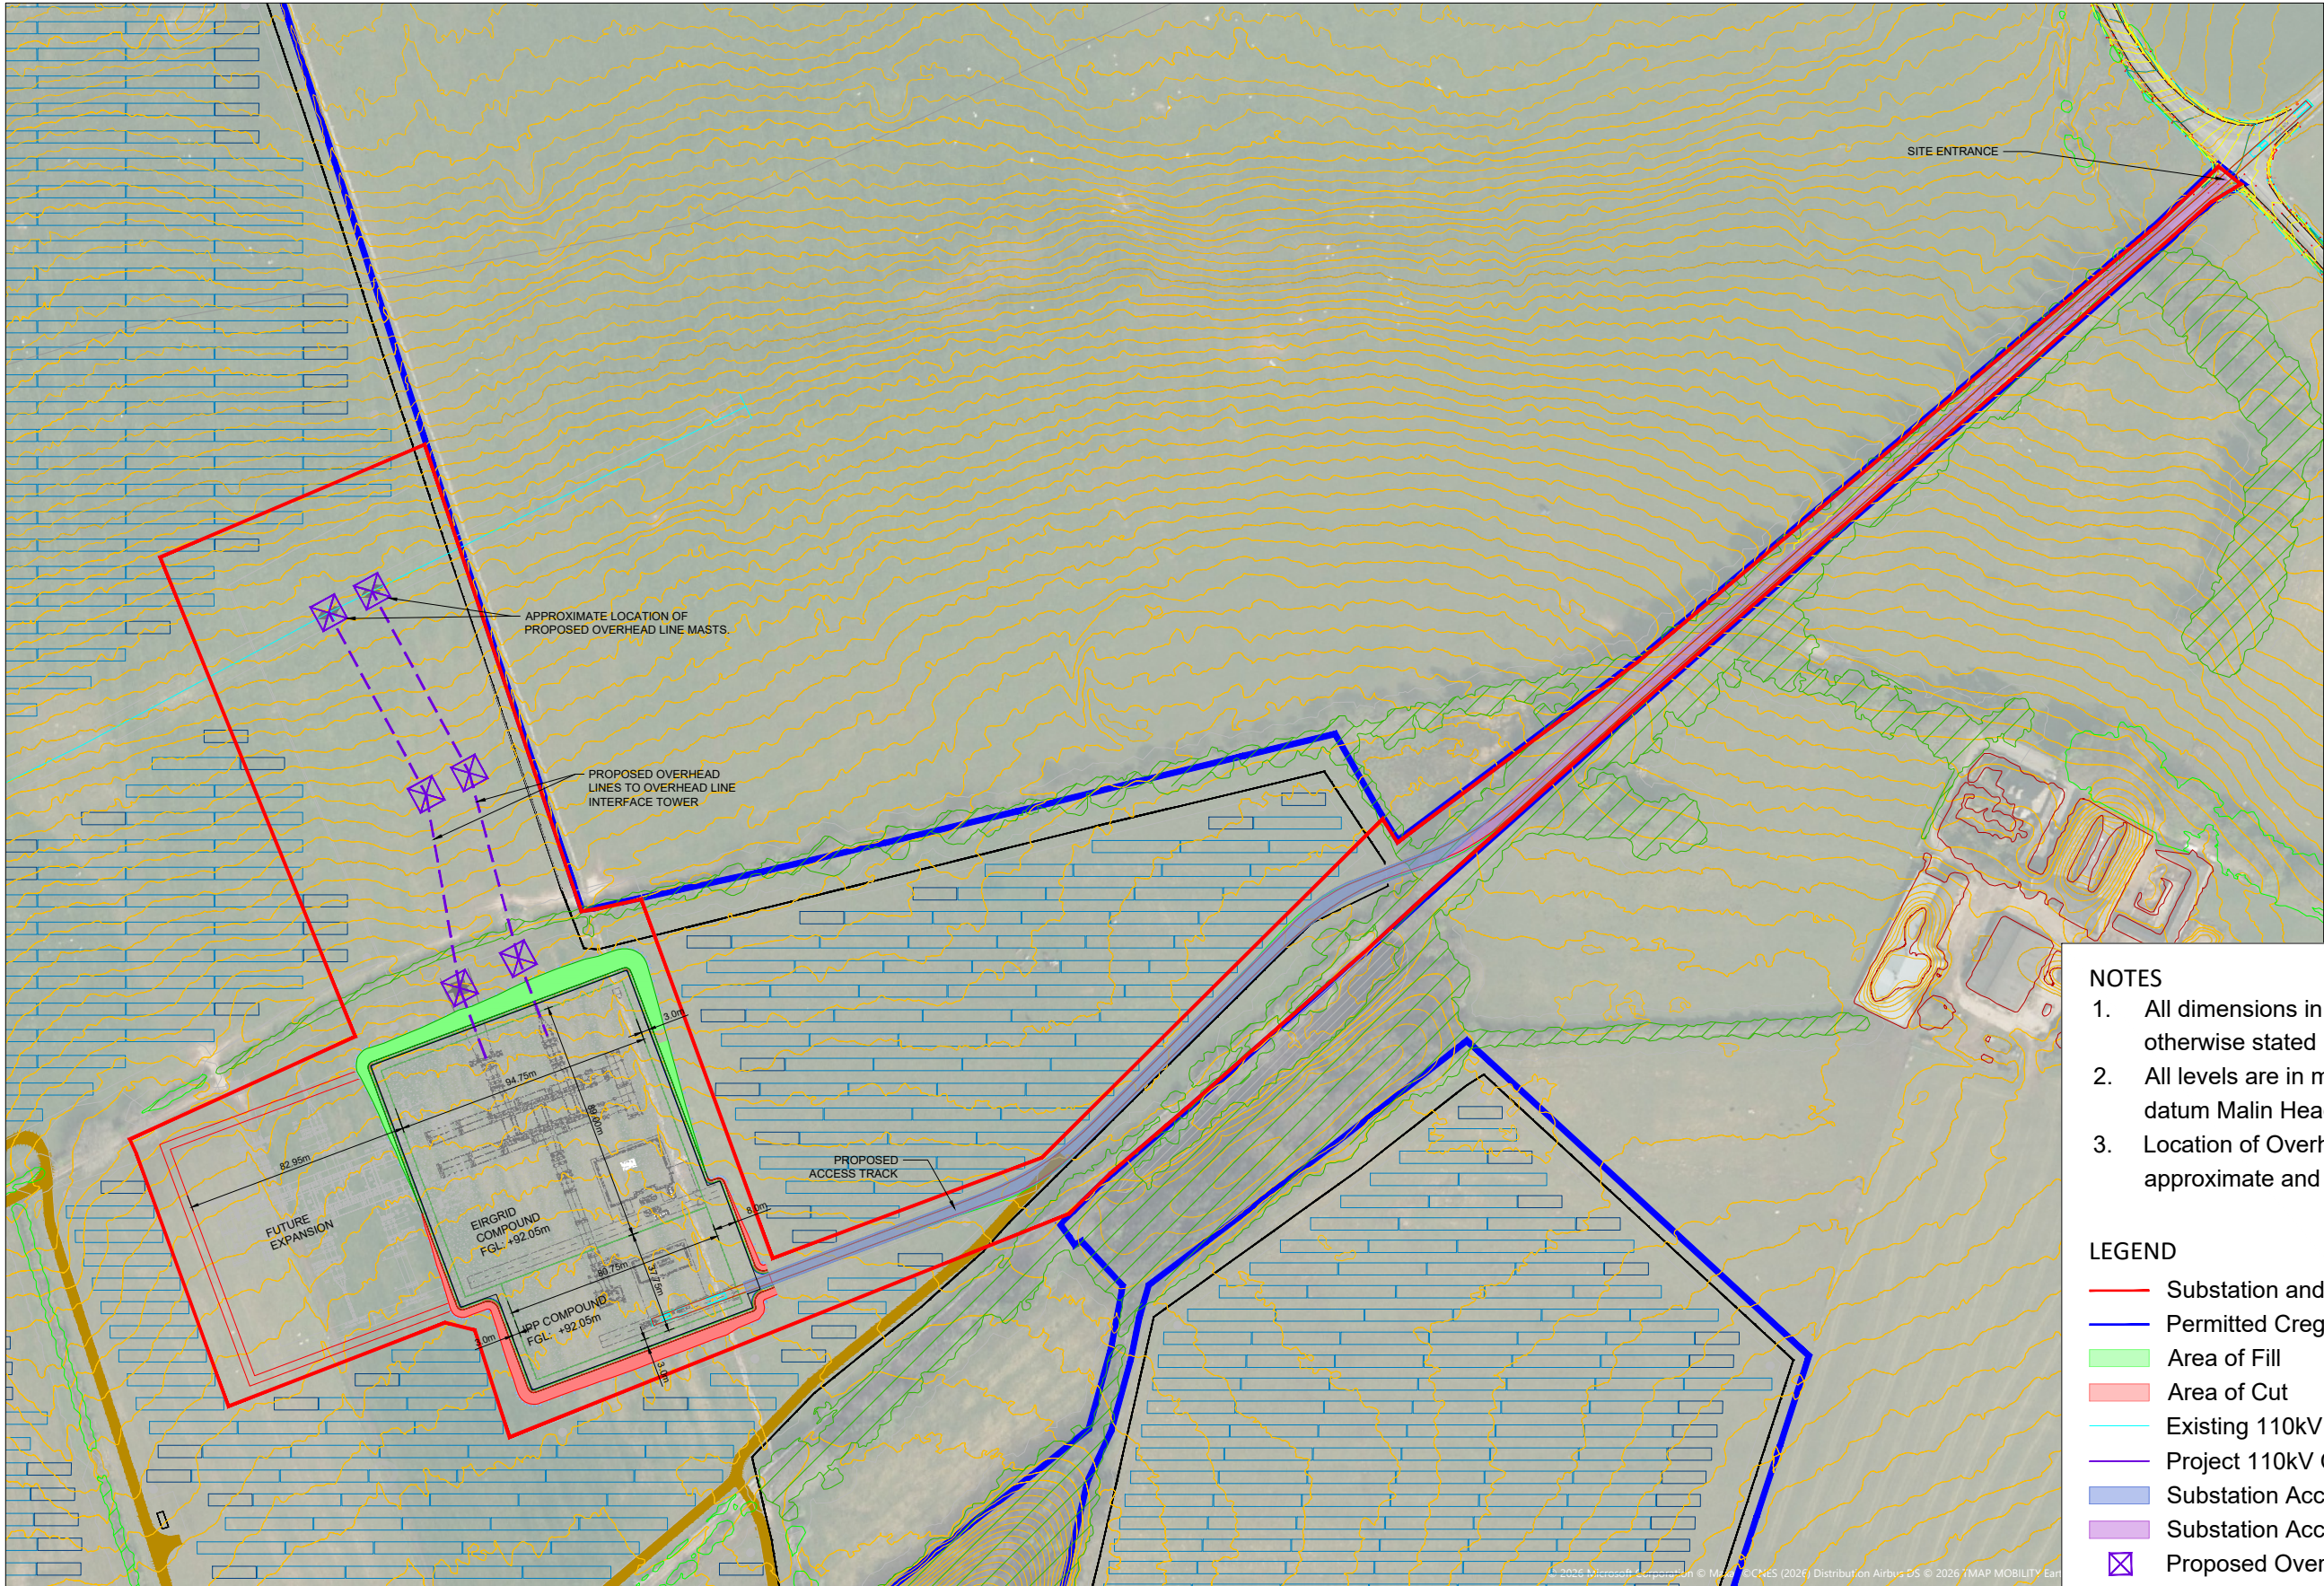

- NOTES
- 1. All dimensions in millimetres unless otherwise stated
 - 2. All levels are in metres to ordnance datum Malin Head
 - 3. Location of Overhead Line Masts are approximate and subject to detail design.

- LEGEND
- Substation and Access Boundary
 - Permitted Creggs Solar Farm Boundary
 - Area of Fill
 - Area of Cut
 - Existing 110kV Overhead Line
 - Project 110kV Overhead Line
 - Substation Access Track - New
 - Substation Access Track - Upgrade
 - Proposed Overhead Line Mast Locations

NOTES						ENGINEER		AFRY Ireland Ltd. The Hyde Building, The Park, Carrickmines, D18VC44 Ireland Tel. +353 (0) 1 845 5031		CLIENT		PROJECT		CREGGS SOLAR FARM	
						DRAWN BY		DATE		PAPER SIZE		SCALE		TITLE	
						M. BROWNE		25/05/2026		A3		1:2500		PROPOSED SUBSTATION COMPOUND OVERVIEW - OPTION A	
						CHECKED AND APPROVED		DATE		STATUS		DRAWING NUMBER		REVISION	
						L. POWER		25/05/2026		PRELIMINARY		CREG d005.1.0		E	
						REV		DATE		DRAWN BY		CHECKED BY		DETAILS	
						E		17/07/2026		M.B.		J.B.		GENERAL REVISION	
						D		16/07/2026		M.B.		L.P.		GENERAL REVISION	
						C		19/06/2026		M.B.		L.P.		GENERAL REVISION	
						B		12/06/2026		M.B.		L.P.		ACCESS ROAD REVISED	
						A		25/05/2026		M.B.		L.P.		FIRST ISSUE	