


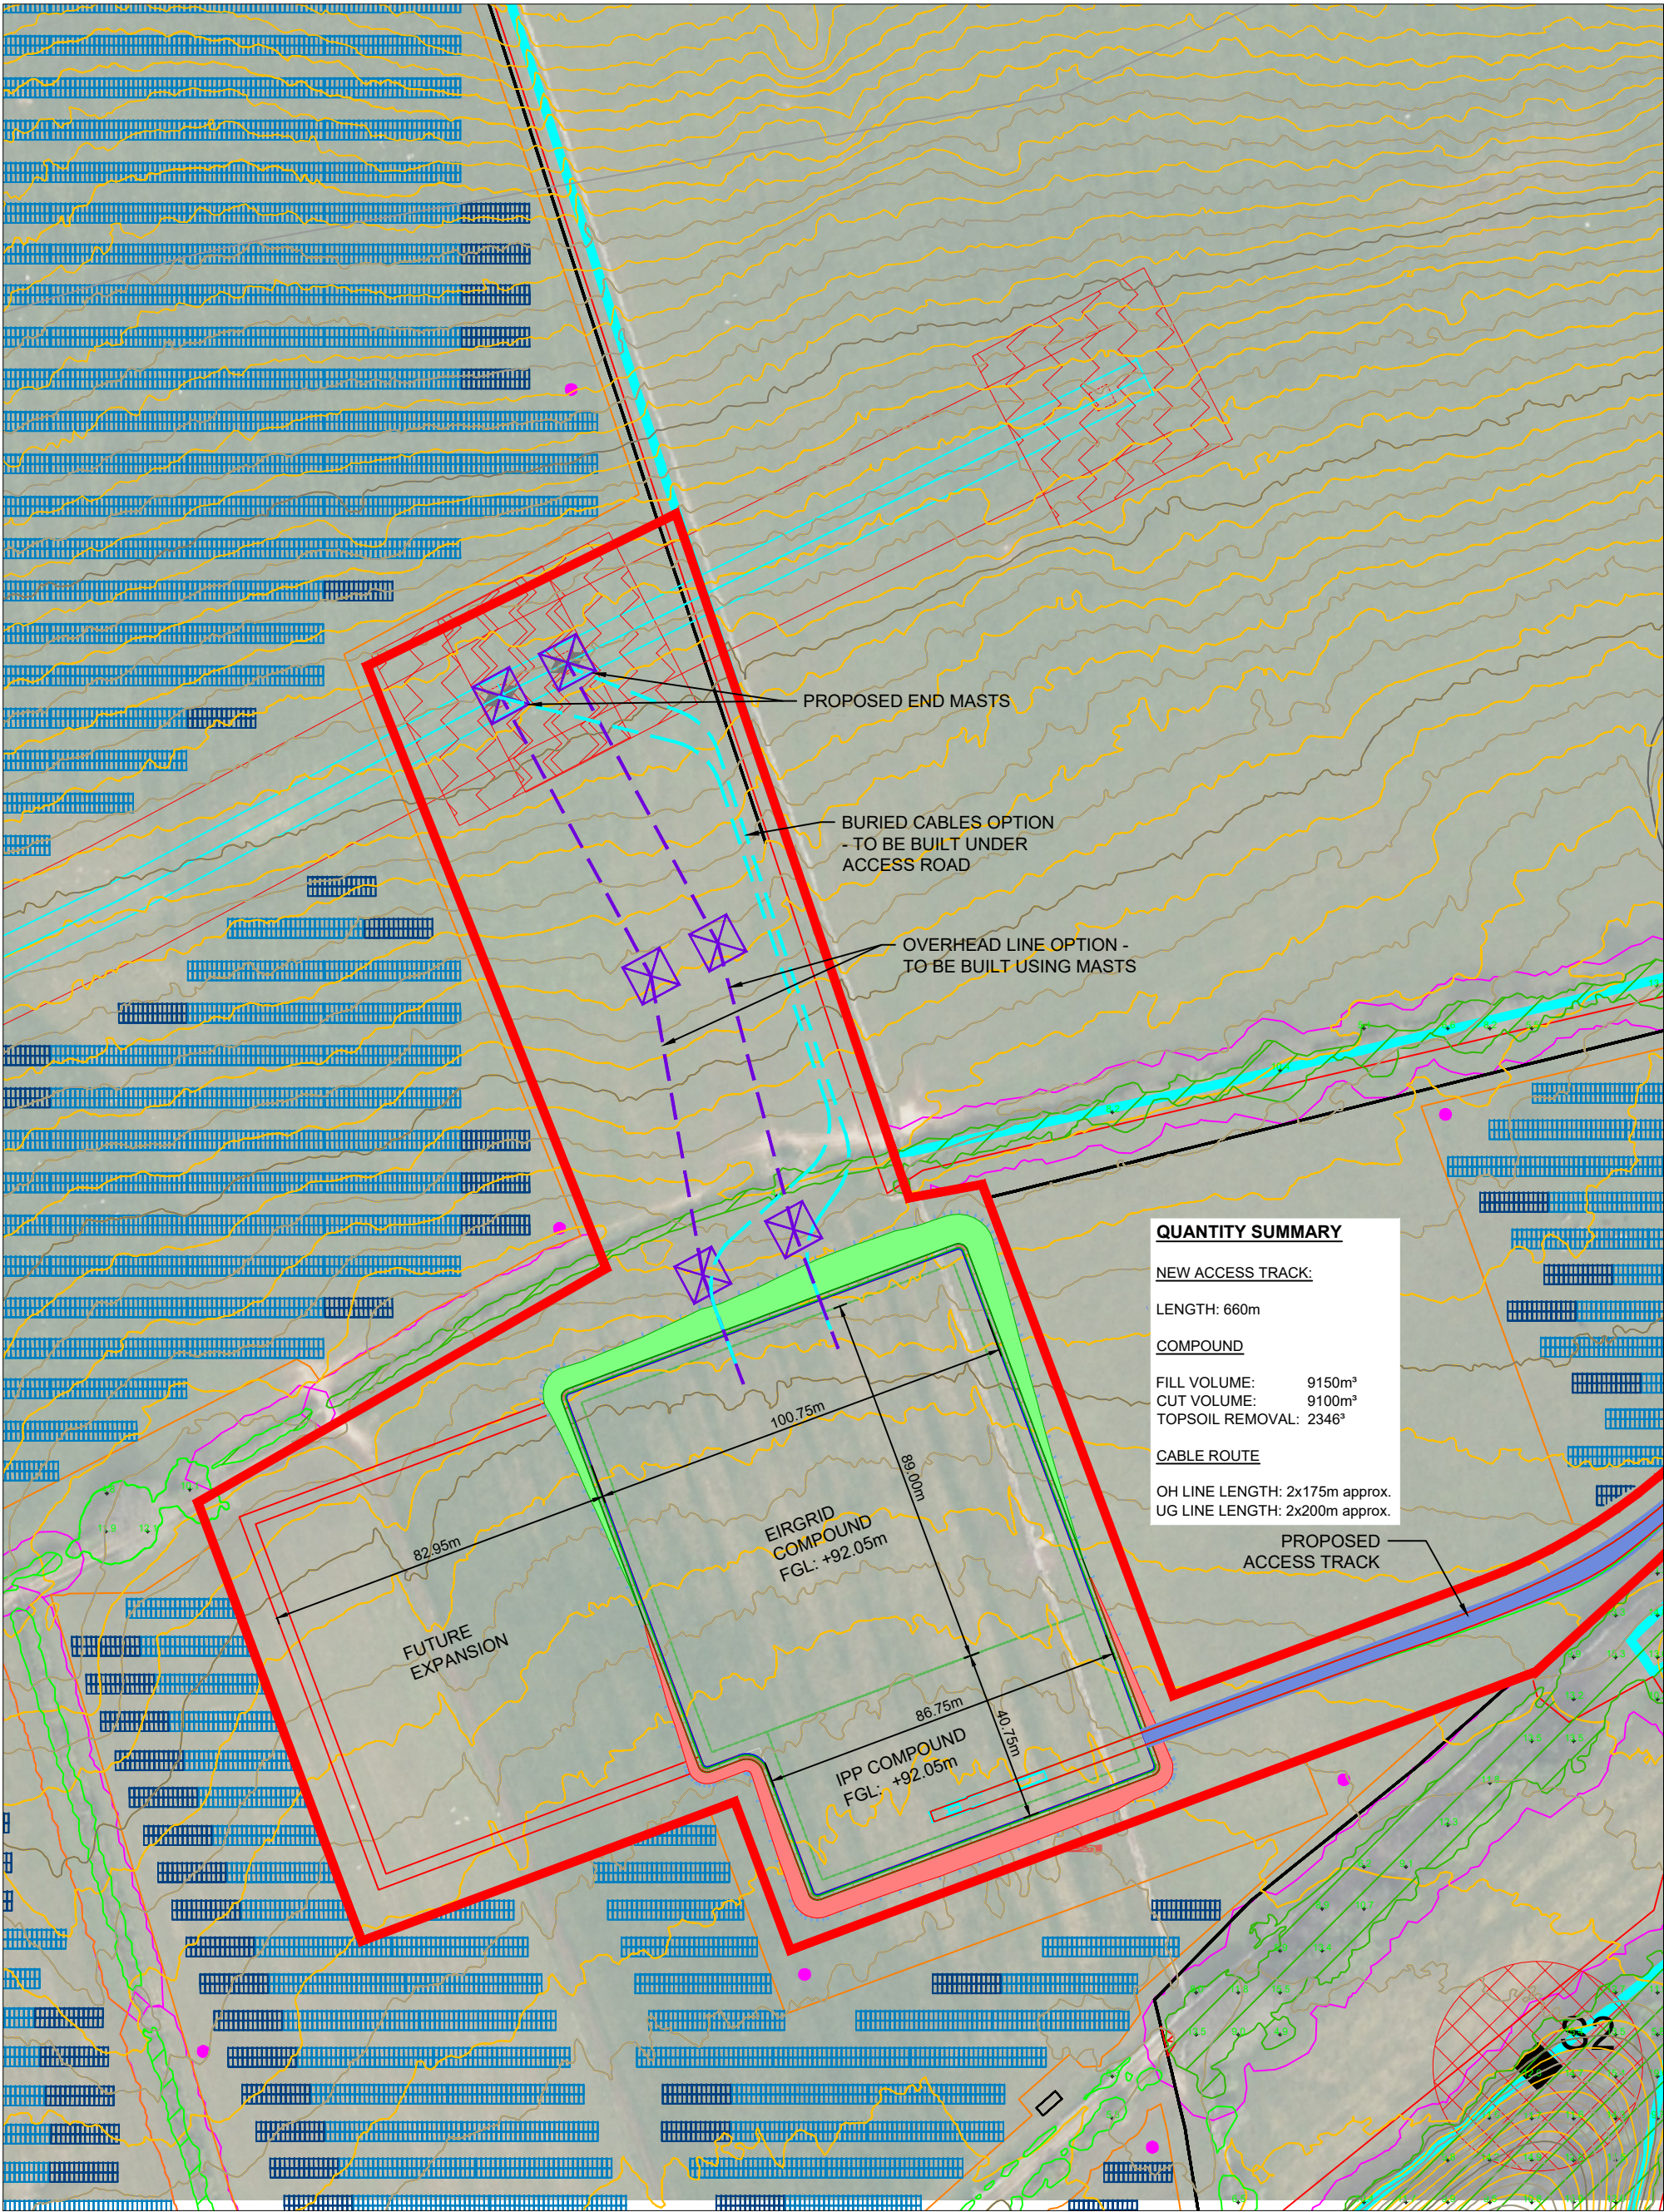

					ENGINEER  AFRY Ireland Ltd. The Hyde Building, The Park, Carrickmines, D18VC44 Ireland Tel. +353 (0) 1 845 5031	CLIENT		PROJECT CREGGS SOLAR FARM			
					DRAWN BY M. BROWNE	DATE 22/05/2026	PAPER SIZE A3	SCALE 1:1500	TITLE PROPOSED SUBSTATION COMPOUND PLATFORM OPTIMISATION - OPTION A		REVISION C
					CHECKED AND APPROVED L. POWER	DATE 22/05/2026	STATUS PRELIMINARY		DRAWING NUMBER CREG d005 1.1		
REV	DATE	DRAWN BY	CHECKED BY	DETAILS					Printed: 19/05/2026 17:15:18 C:\Users\james.mccormack\OneDrive\Documents\Elgin 2026 Planning Support\Drawings\005 Substation Compound\CREG 005-1-Geometric Design - Substation Compound-Option A		
C	19/06/2026	M.B.	L.P.	GENERAL REVISION							
B	12/06/2026	M.B.	L.P.	ACCESS ROAD REVISED. QTY. SUMMARY ADDED							
A	22/05/2026	M.B.	L.P.	FIRST ISSUE							