

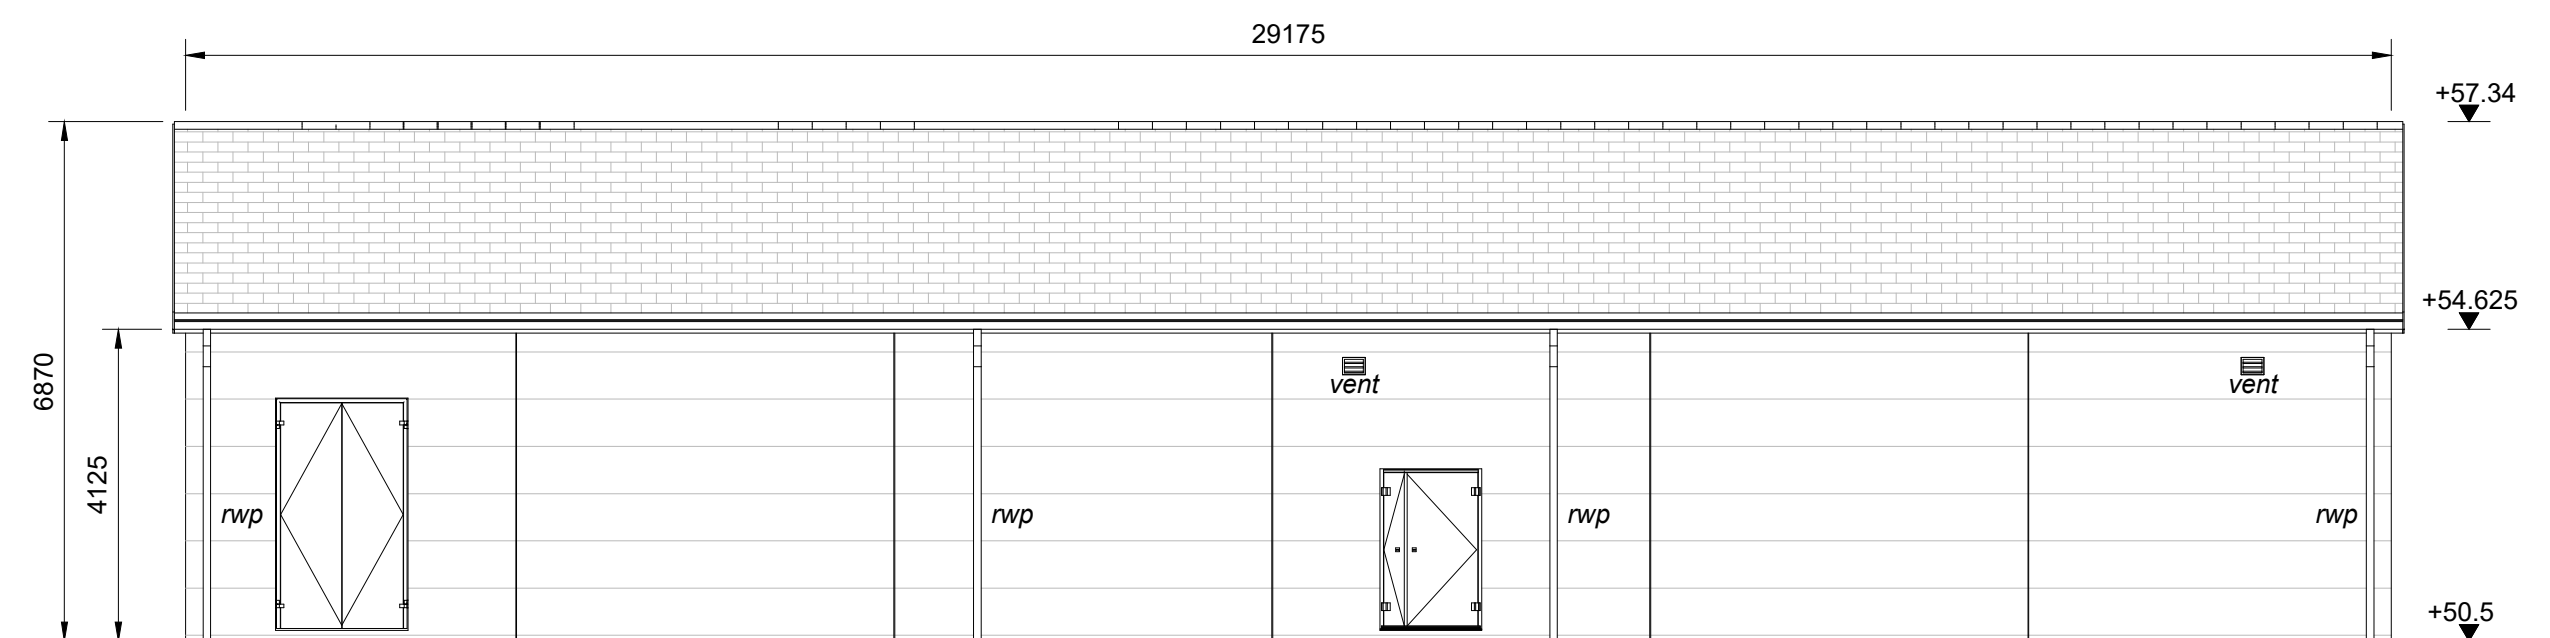
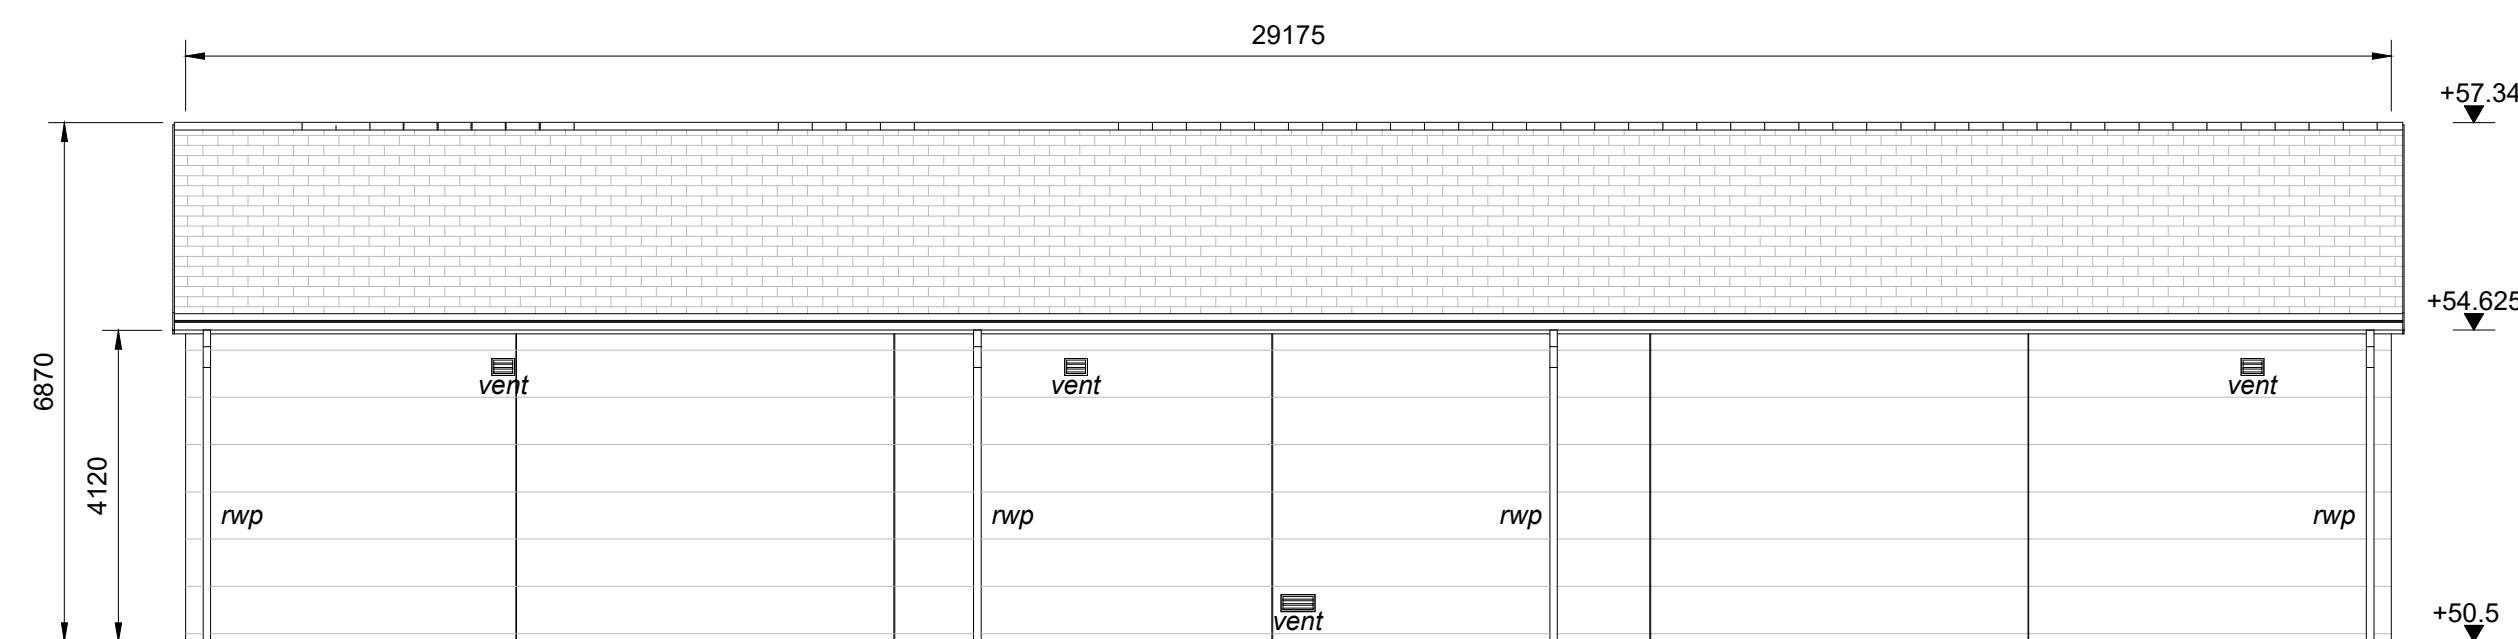
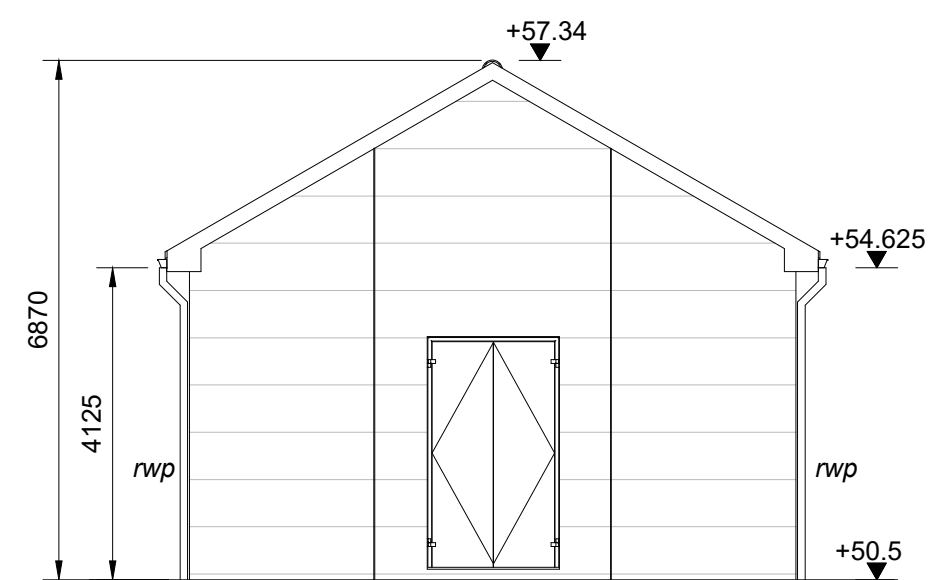


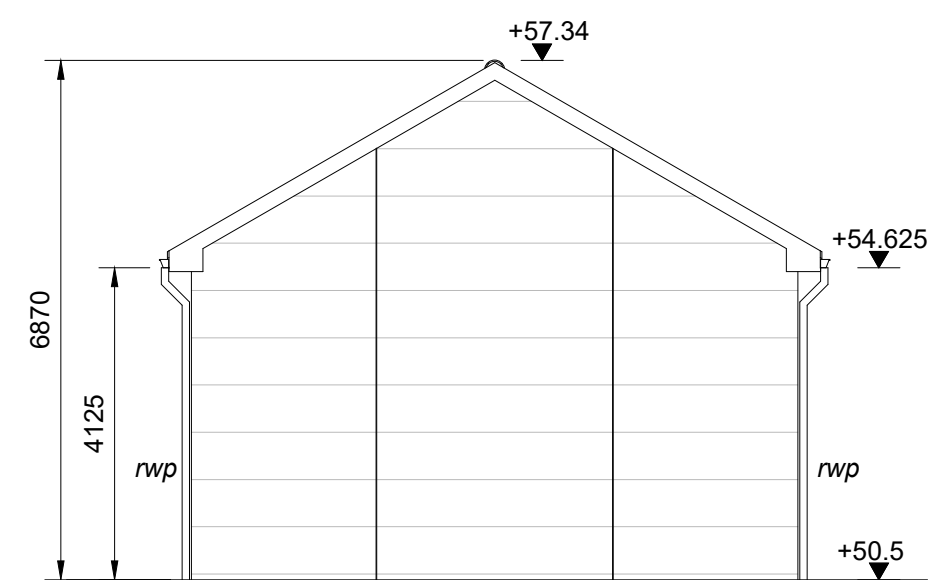

Notes

1. For planning purposes only. Not for construction.
2. All dimensions are in millimetres unless otherwise noted.
3. All levels are in metres above Malin Head datum.

Key to symbols

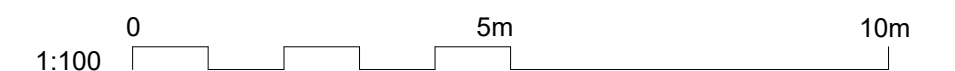

Reference drawings

229101684-MMD-01-XX-DR-C-0120	Site Layout - Key Plan
229101684-MMD-01-XX-DR-C-0130	Contiguous Site Elevations
229101684-MMD-01-XX-DR-C-0145	38 kV Substation Building - Plan & Sections

PL1	28/01/2026	SHY	Planning Issue	GR	NR
Rev	Date	Drawn	Description	Ch'k'd	App'd

M

**MOTT
MACDONALD**

M

Mott MacDonald House
8-10 Sydenham Road
Croydon, CR0 2EE
United Kingdom

T +44 (0)20 8774 2000
F +44 (0)20 8681 5706
W mottmac.com

Client	
--------	--



Title
Donore 110 kV Substation
38 kV GIS Substation Building Elevations

Designed	ESB		Eng check	ESB	
Drawn	C. Cunningham		Coordination	A. Sethi	
Dwg check	G. Reid		Approved	N. Roche	
Scale at A1 1:100	Status APR		Rev PL1	Security STD	

Drawing Number	229101684-MMD-01-XX-DR-C-0146
----------------	-------------------------------