



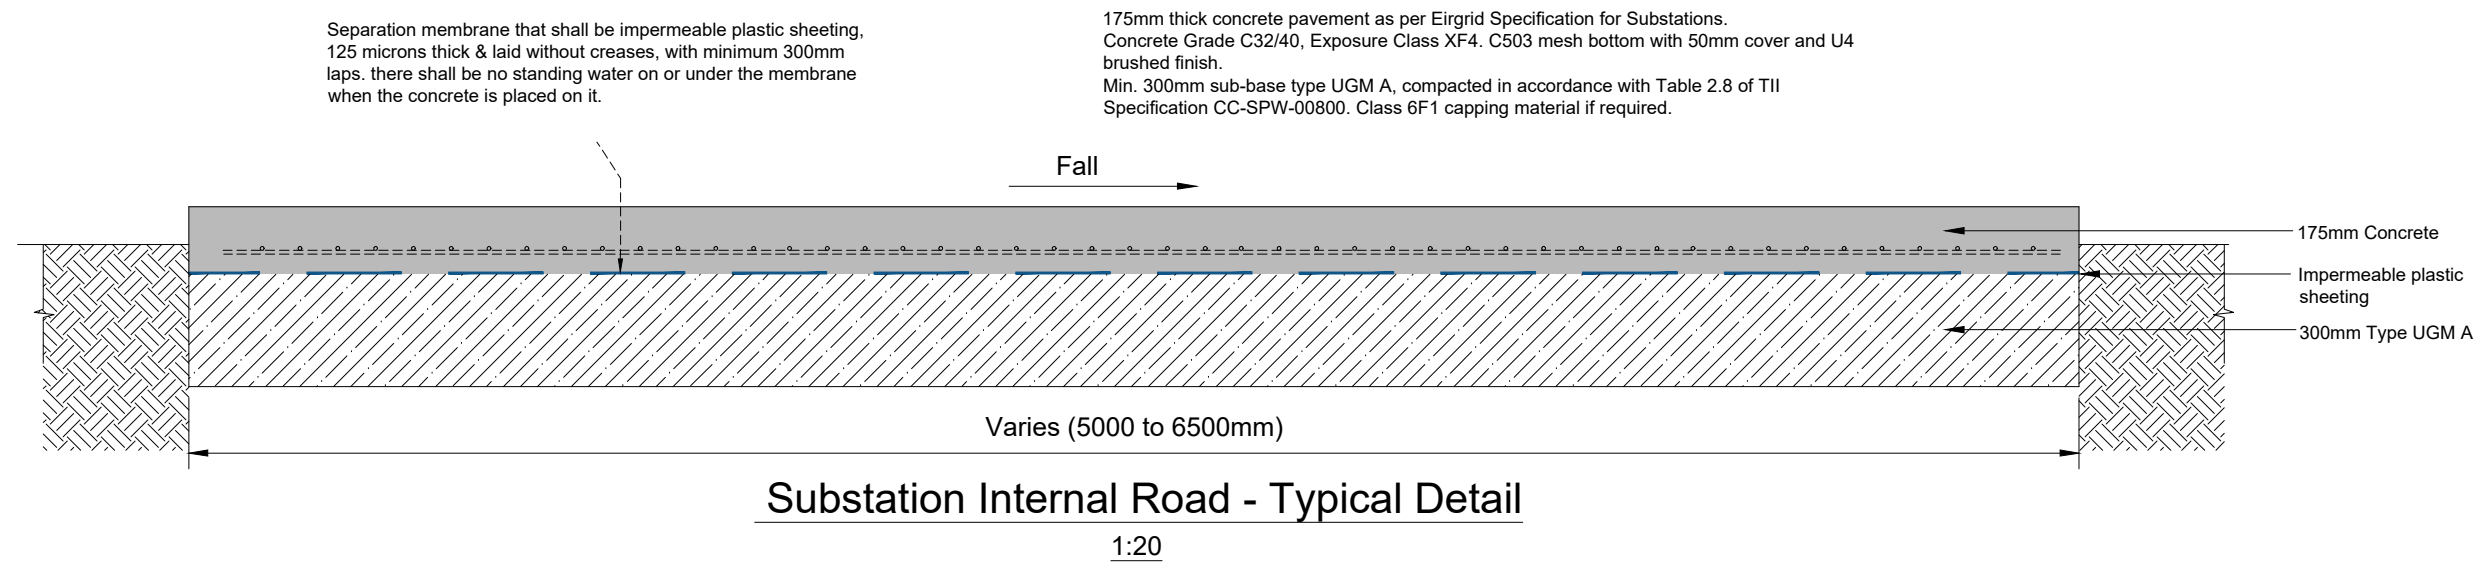

- Notes
- For planning purposes only. Not for construction.
 - All dimensions are in millimetres unless otherwise noted.

Key to symbols

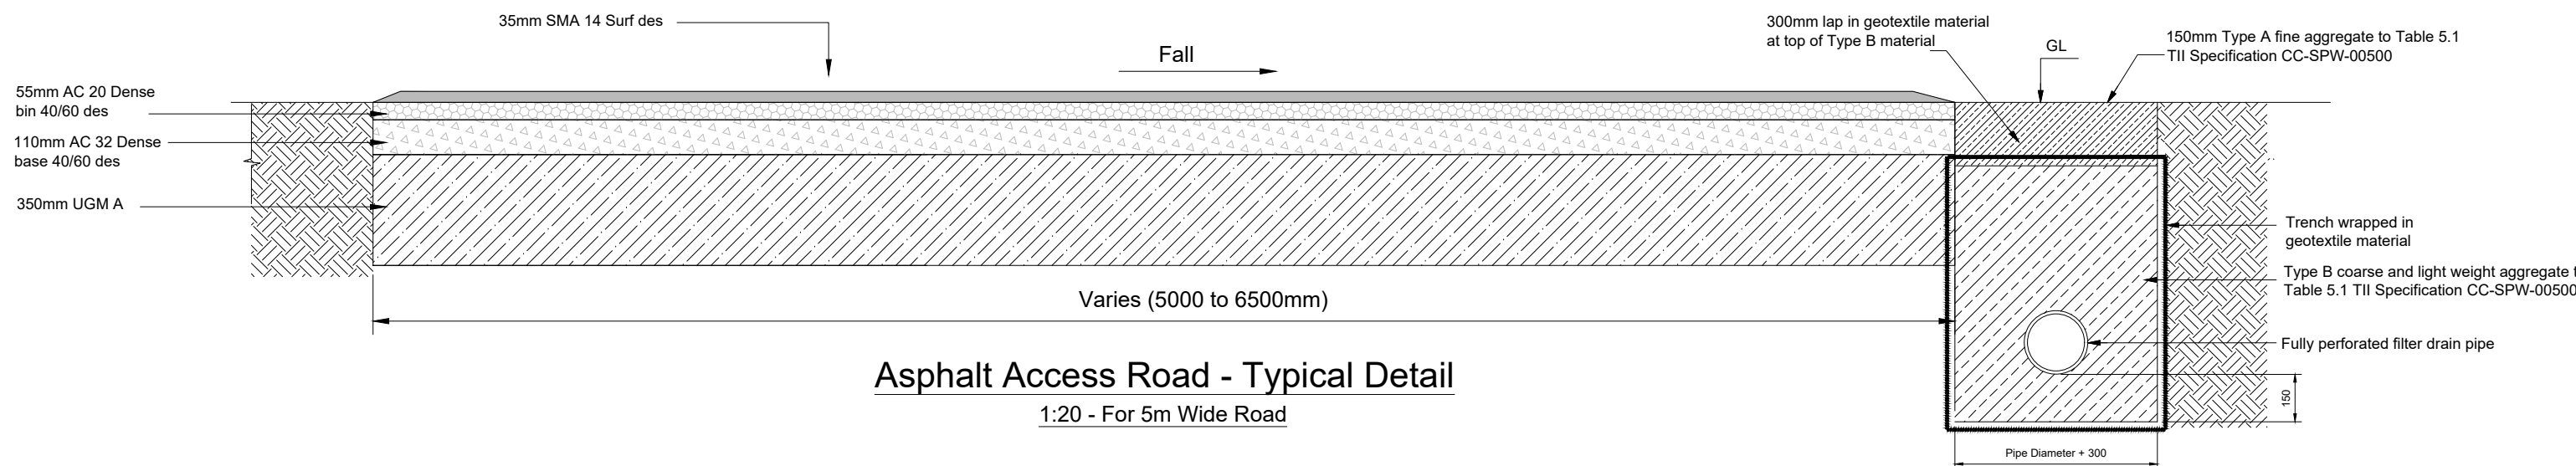

Reference drawings

PL1	28/01/2026	SHY	Planning Issue	GR	NR
Rev	Date	Drawn	Description	Ch'k'd	App'd

M

MOTT
MACDONALD

South Block
Rockfield
Dundrum
Dublin 16
Ireland
T +353 (0)1 291 6700
F
W www.mottmac.com

Client



Title

Donore 110 kV Substation

New Roads - Typical Details

Designed	ESB	Eng check	ESB	
Drawn	S. Healy	Coordination	A. Sethi	
Dwg check	G. Reid	Approved	N. Roche	
Scale at A1	1:20	Status	APR	Rev
			PL1	Security
			STD	

Drawing Number

229101684-MMD-01-XX-DR-C-0162