




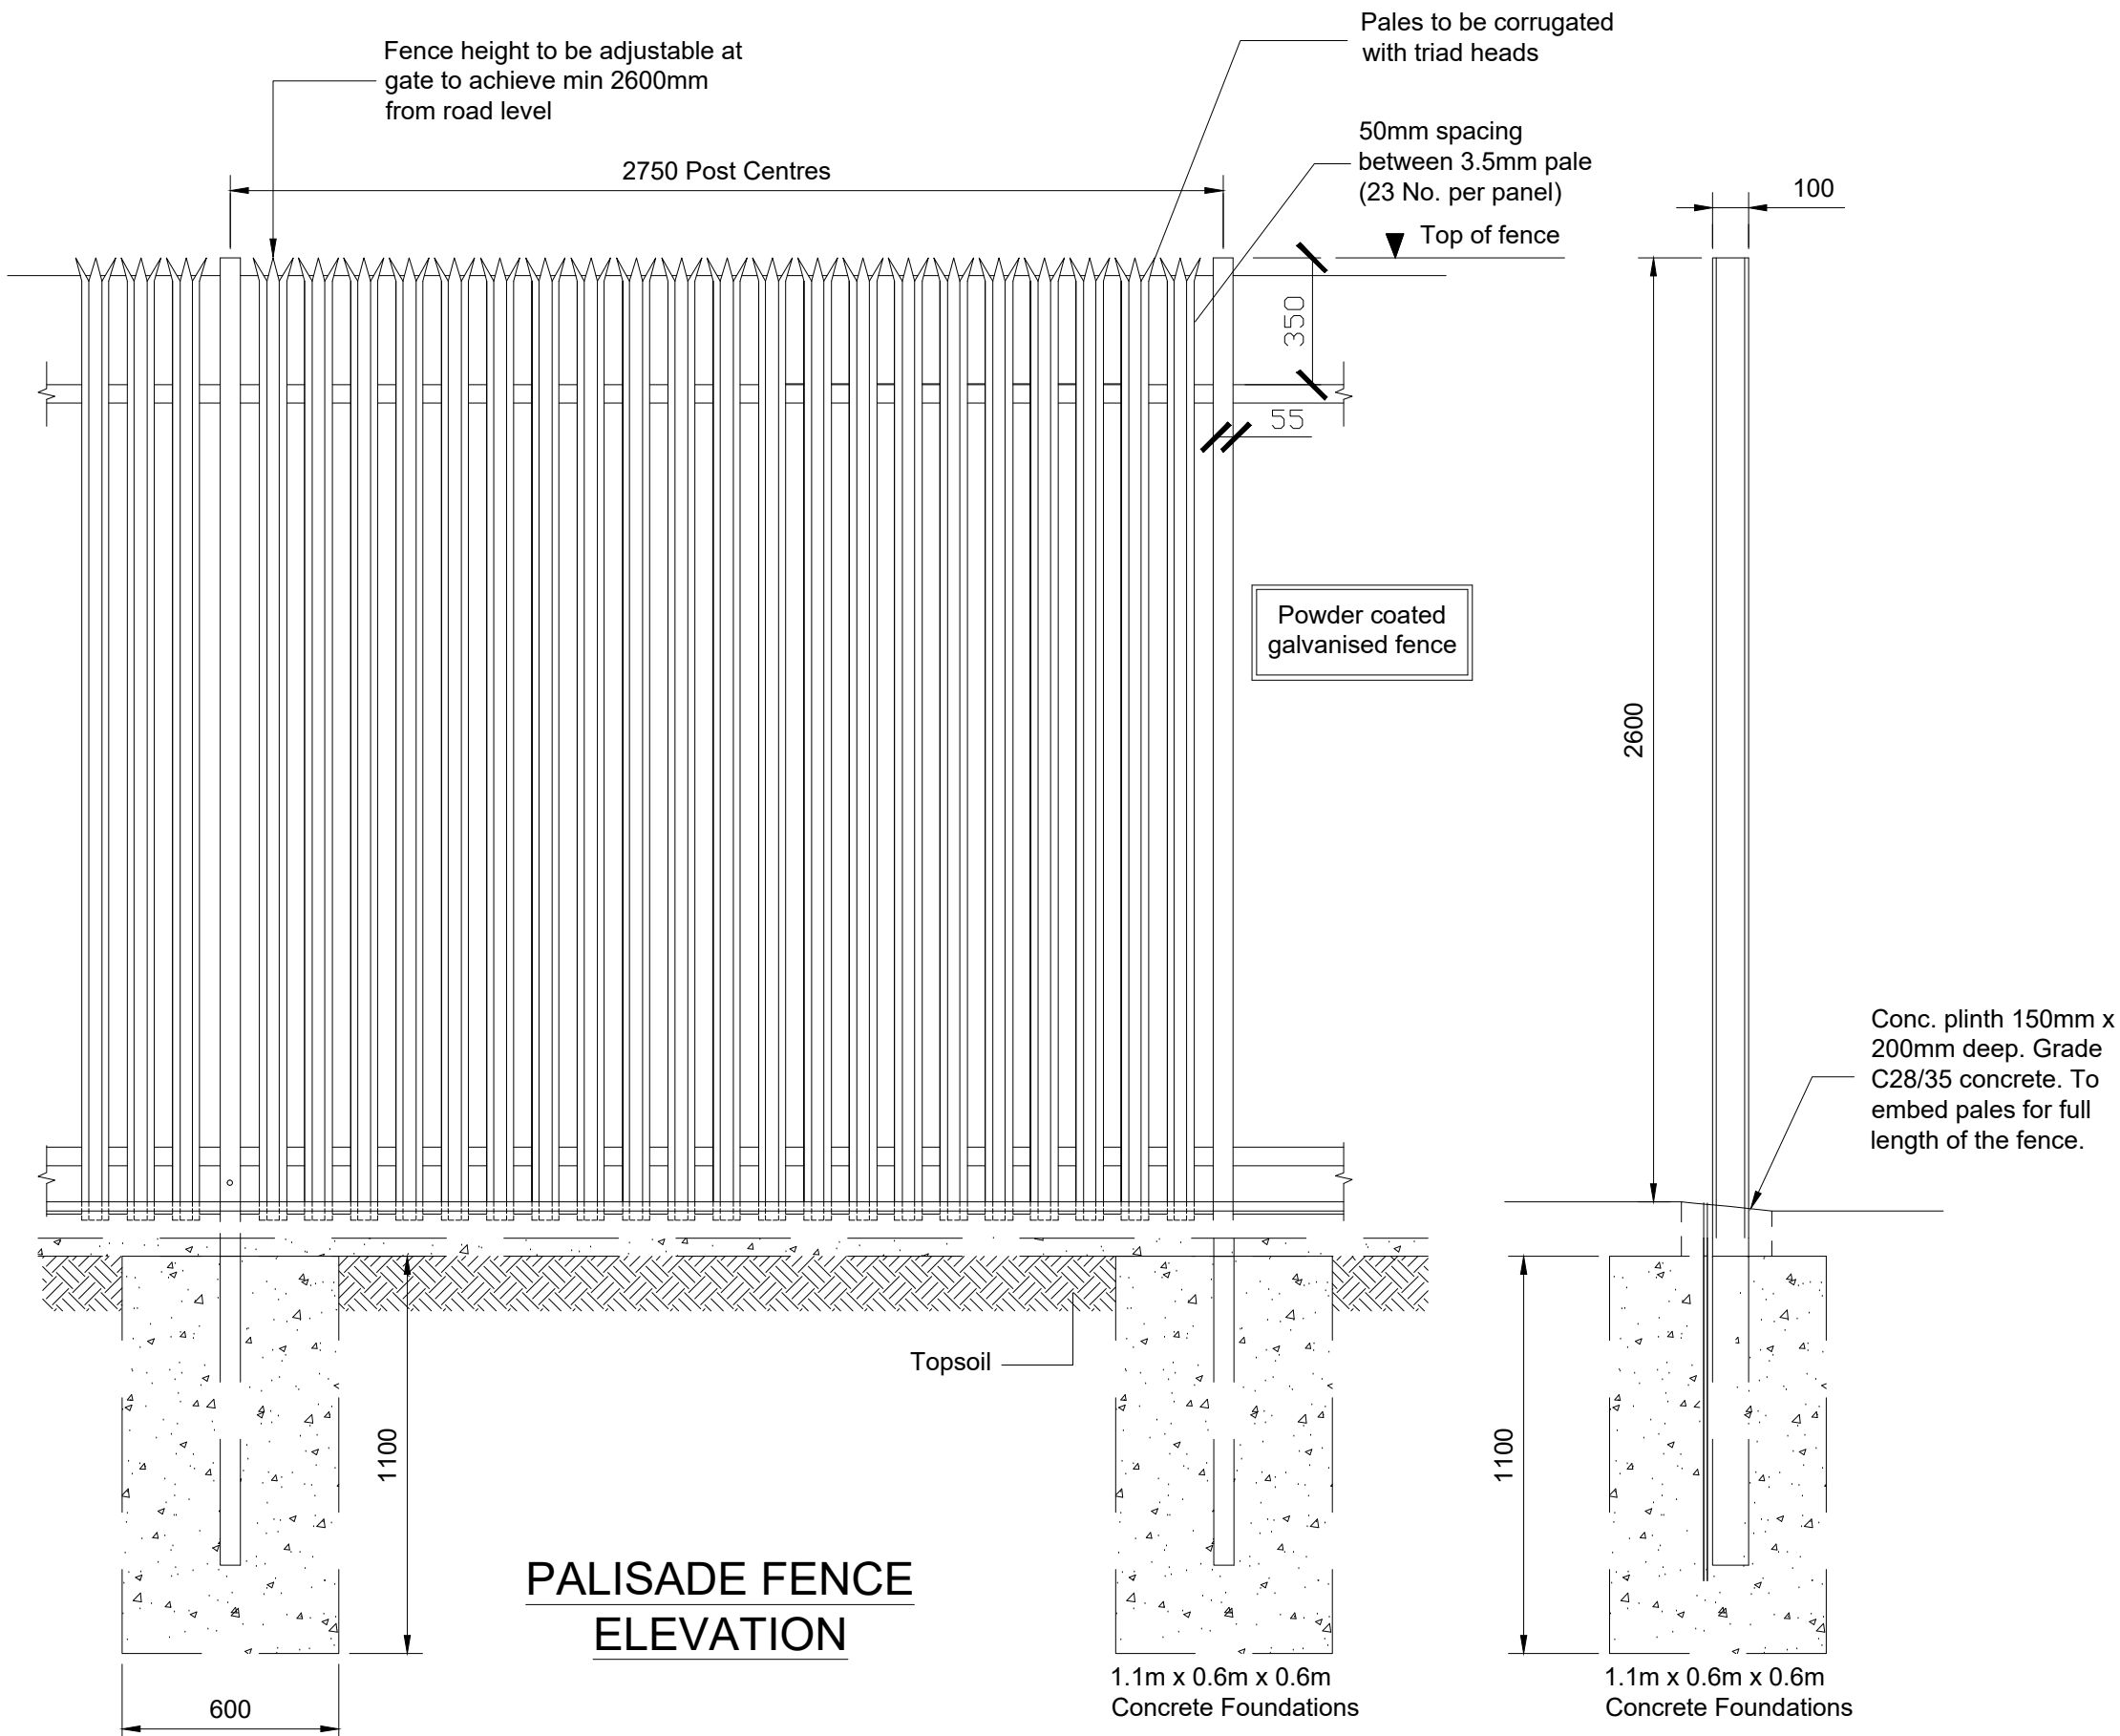


SECTION

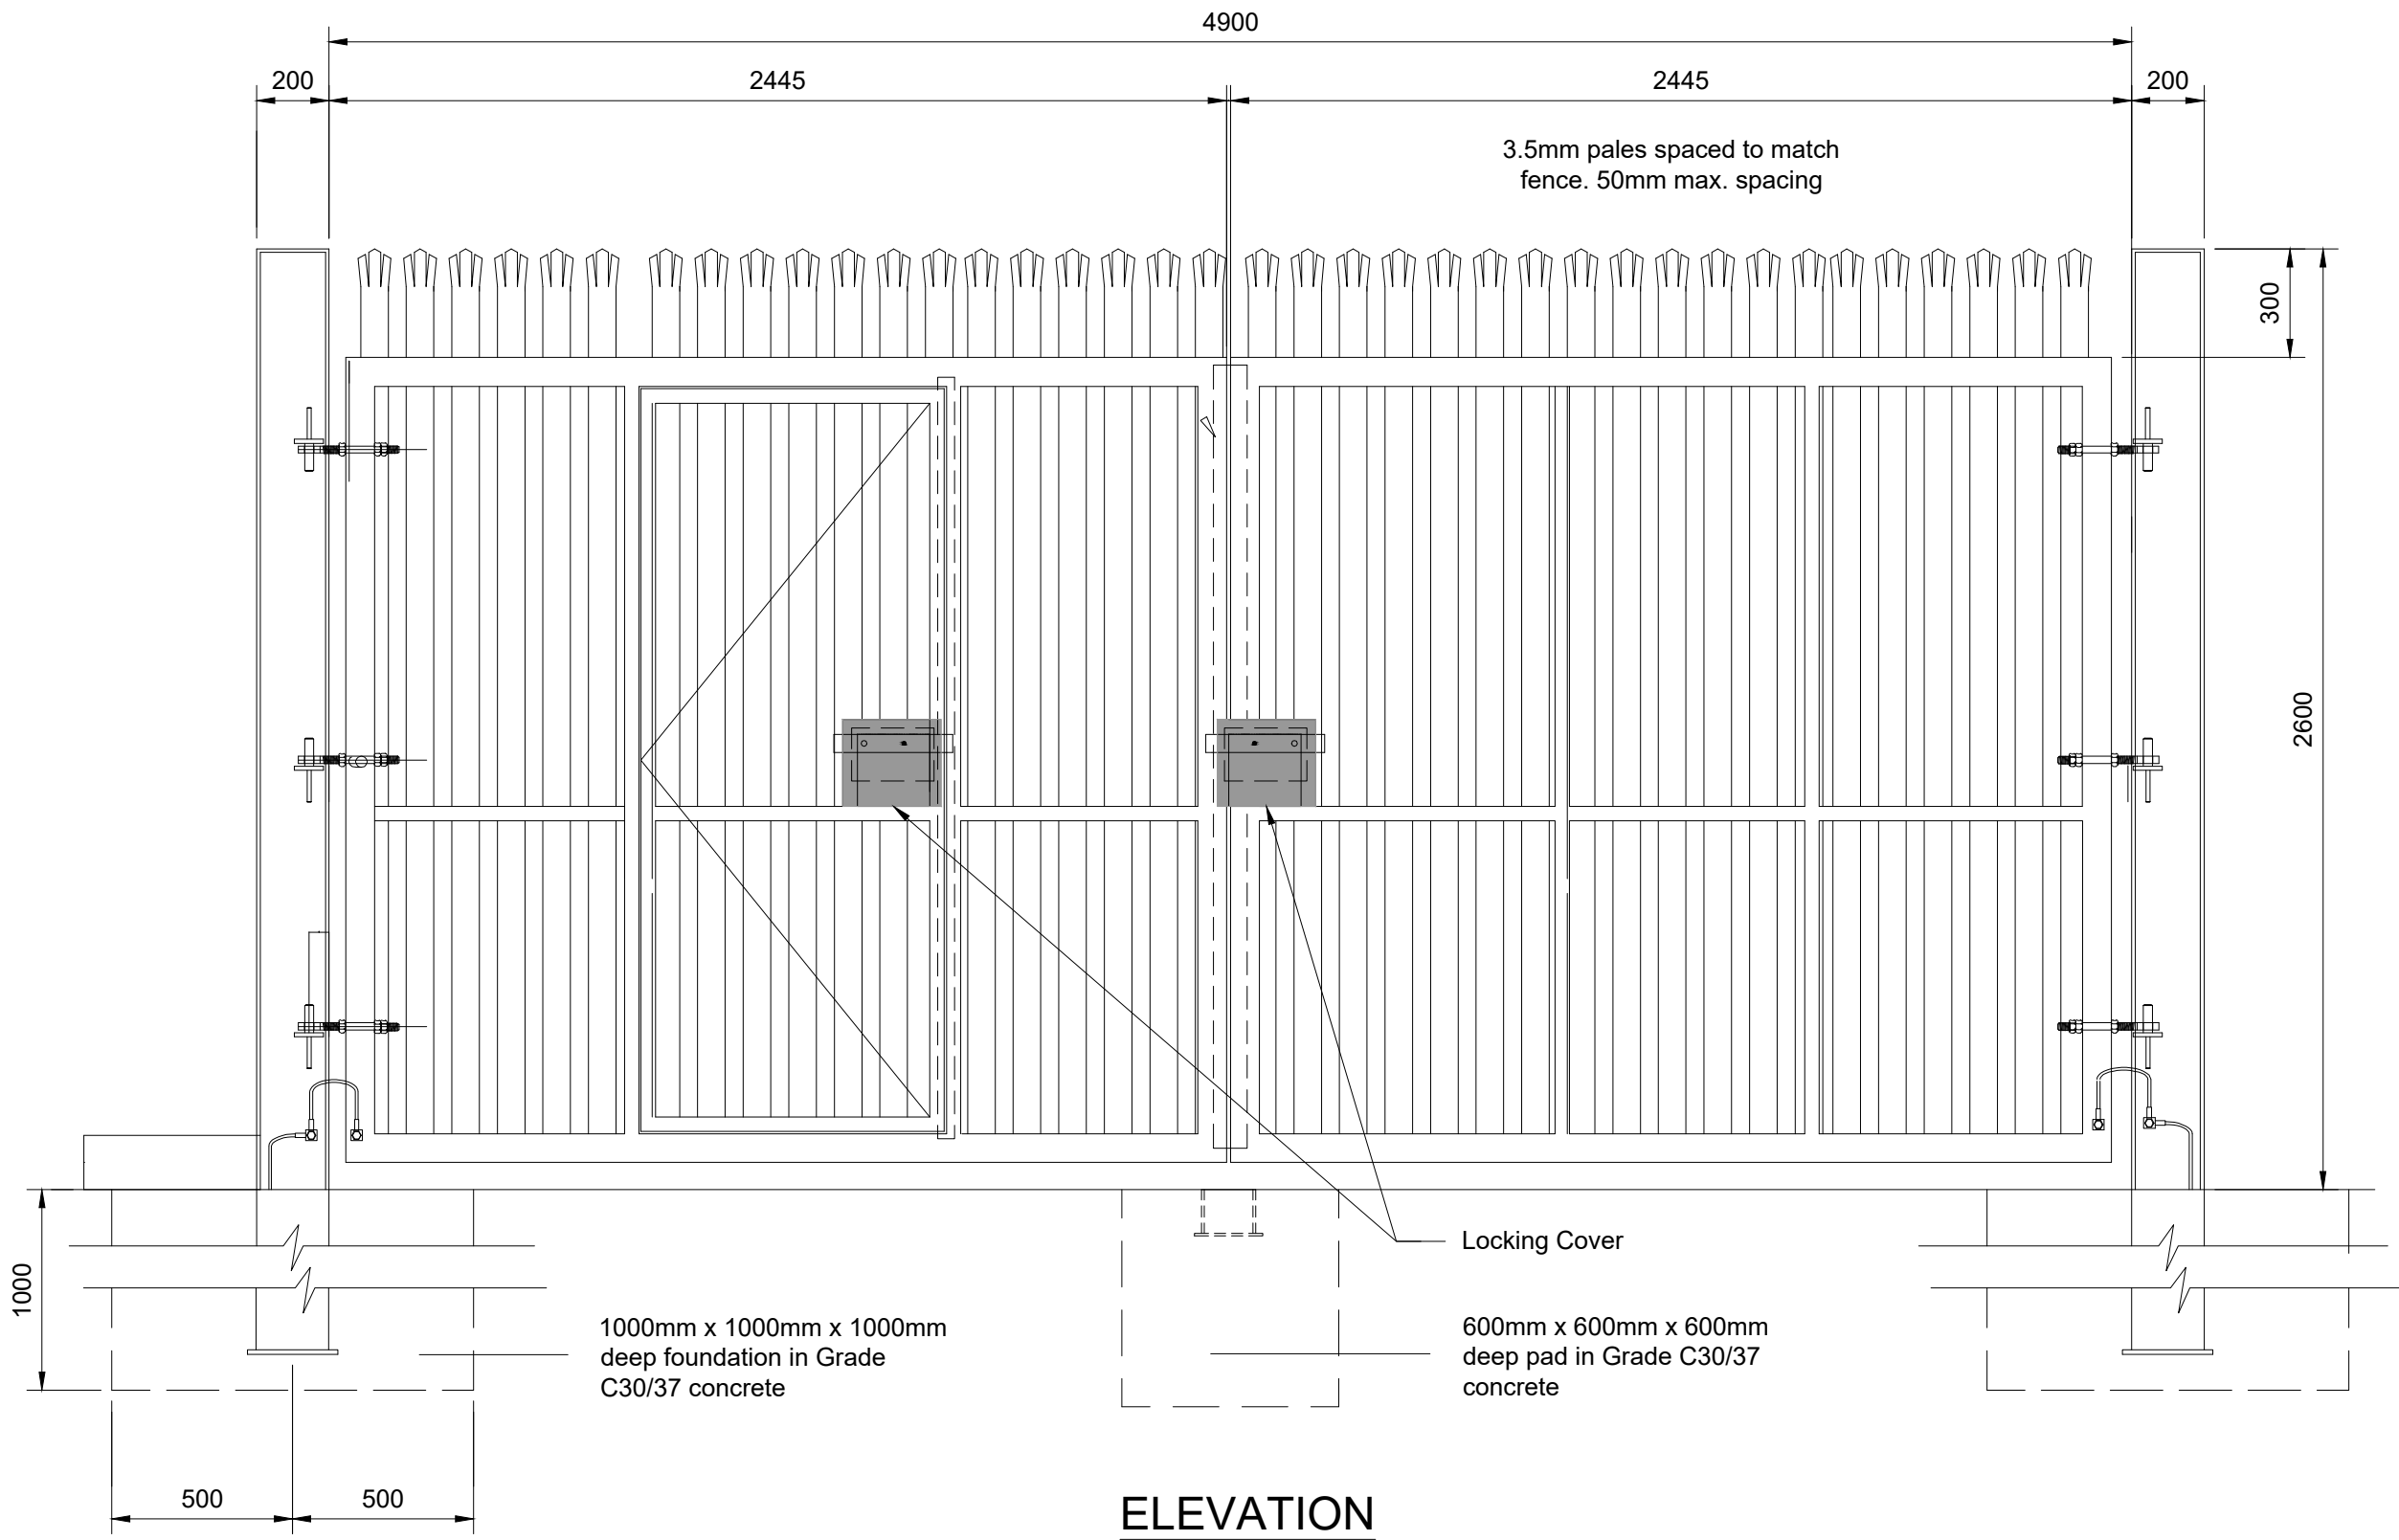

ELEVATION

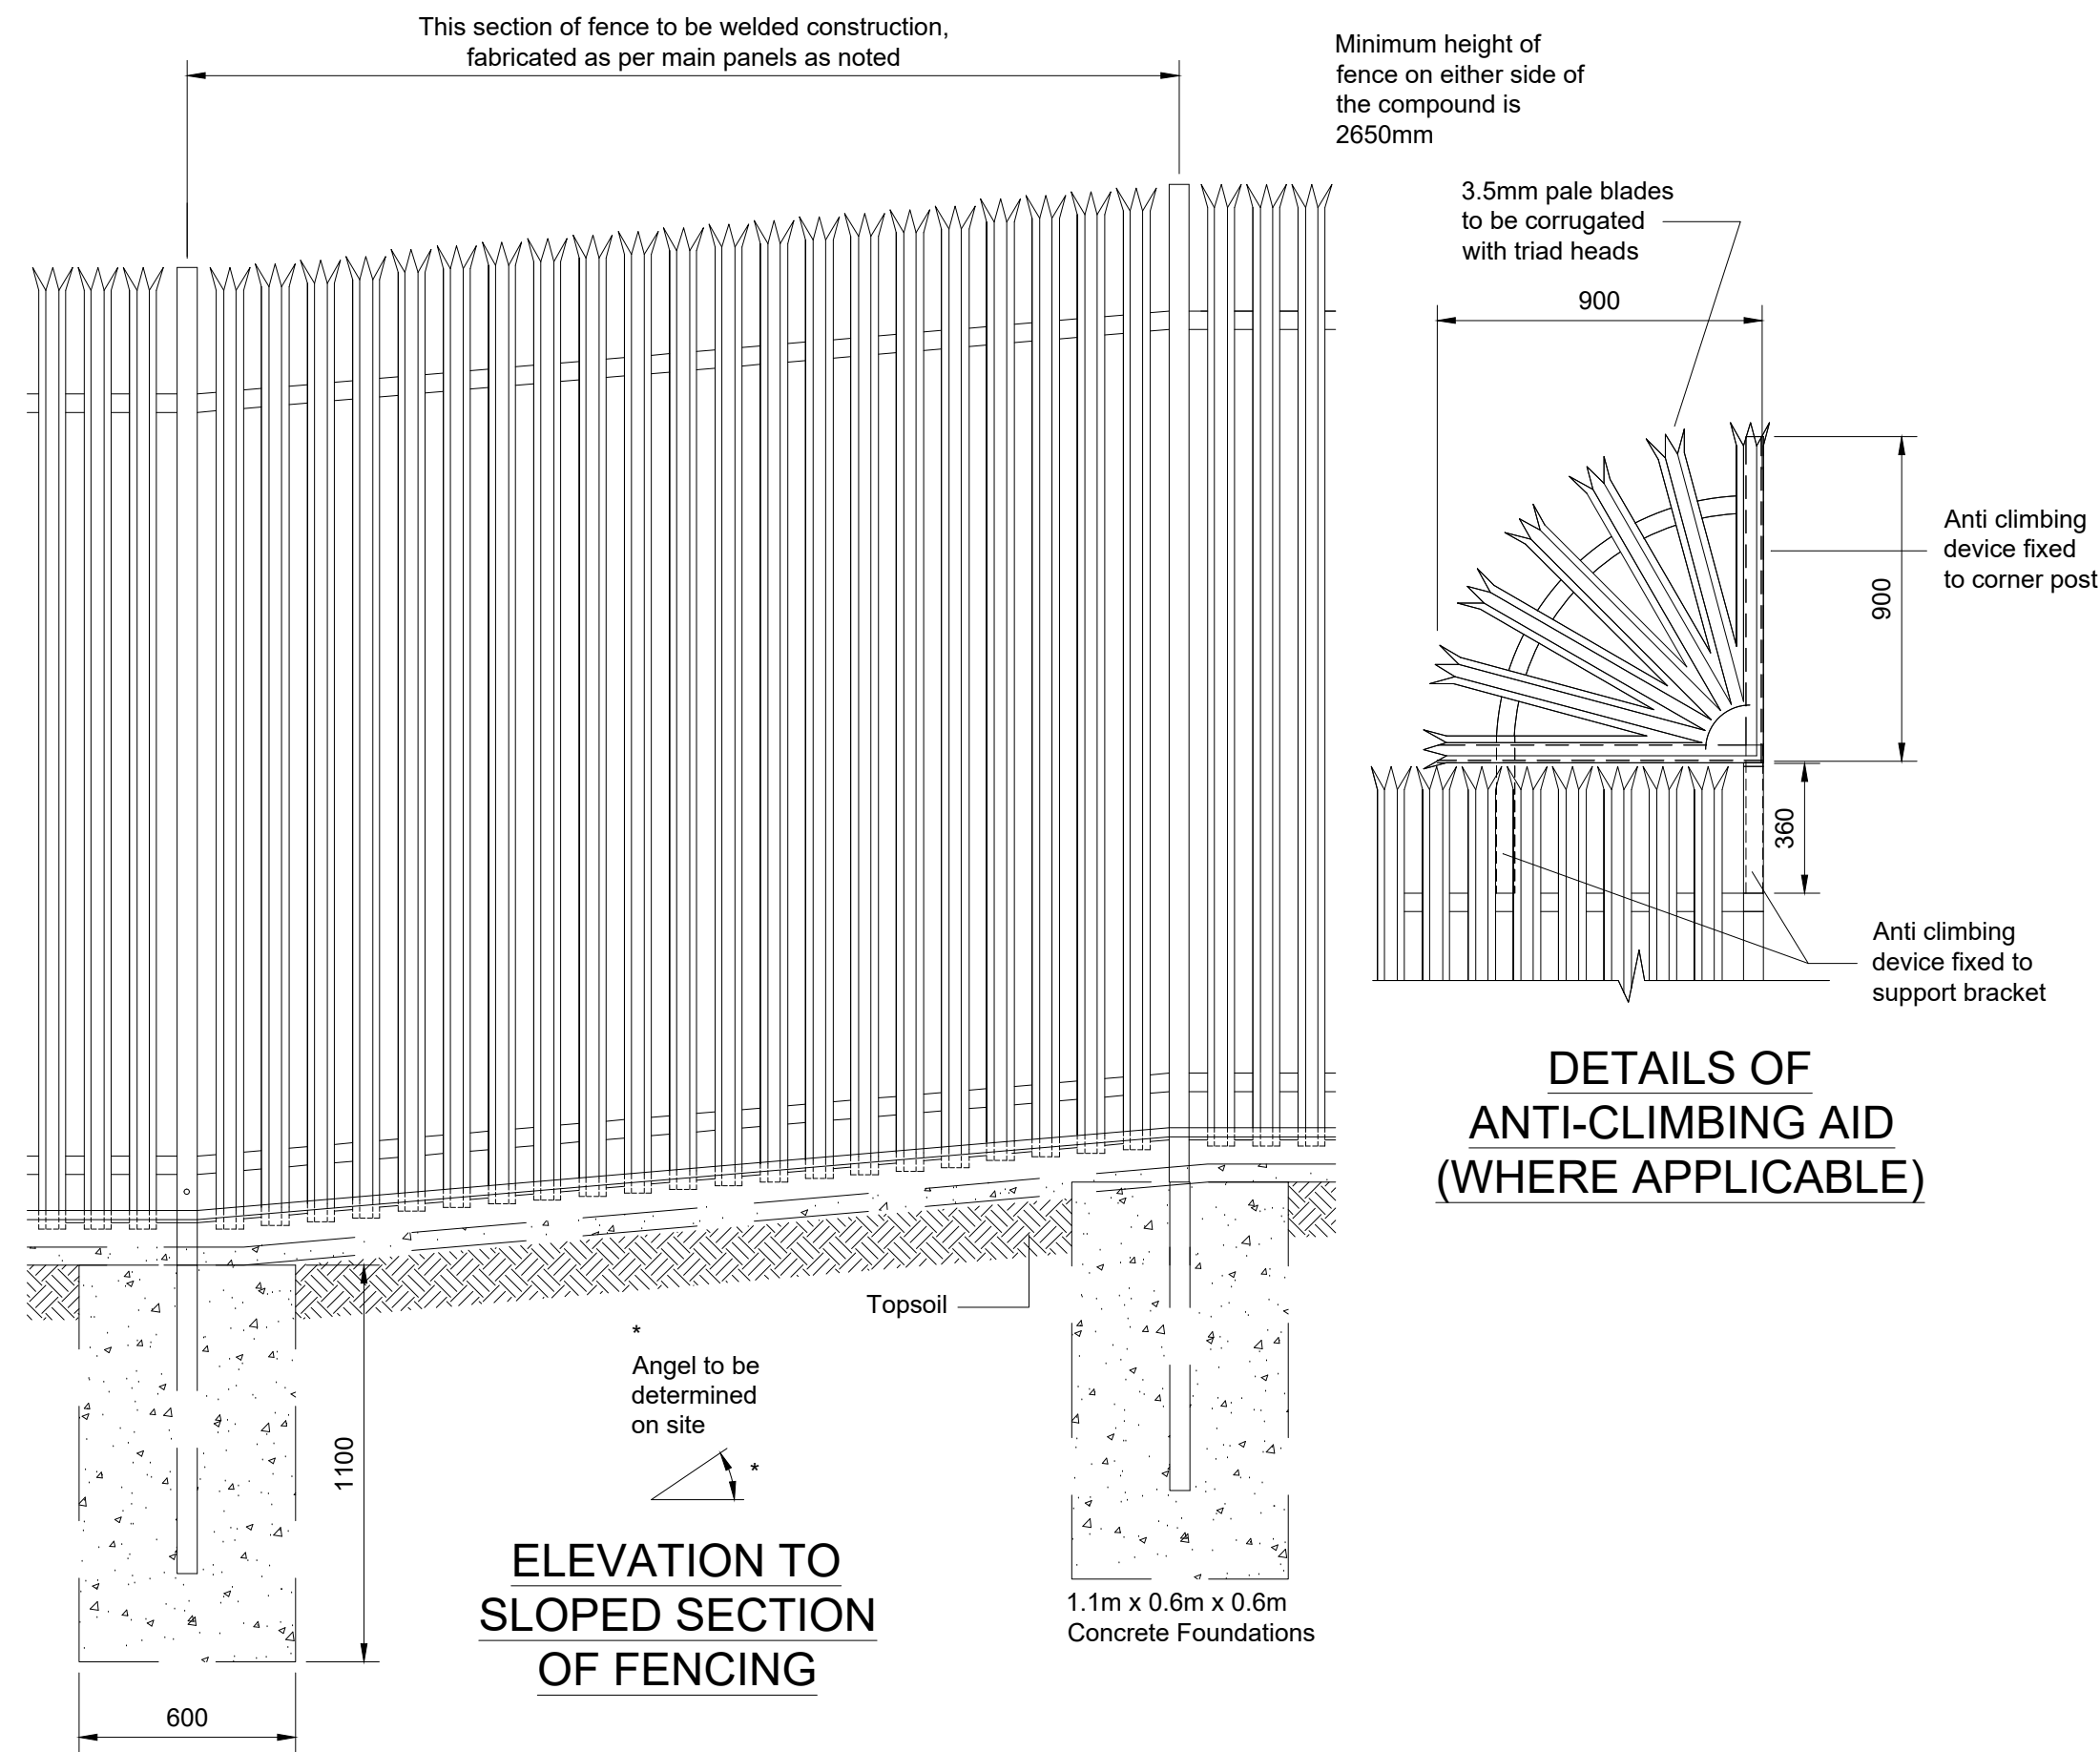

PALISADE FENCE DETAILS

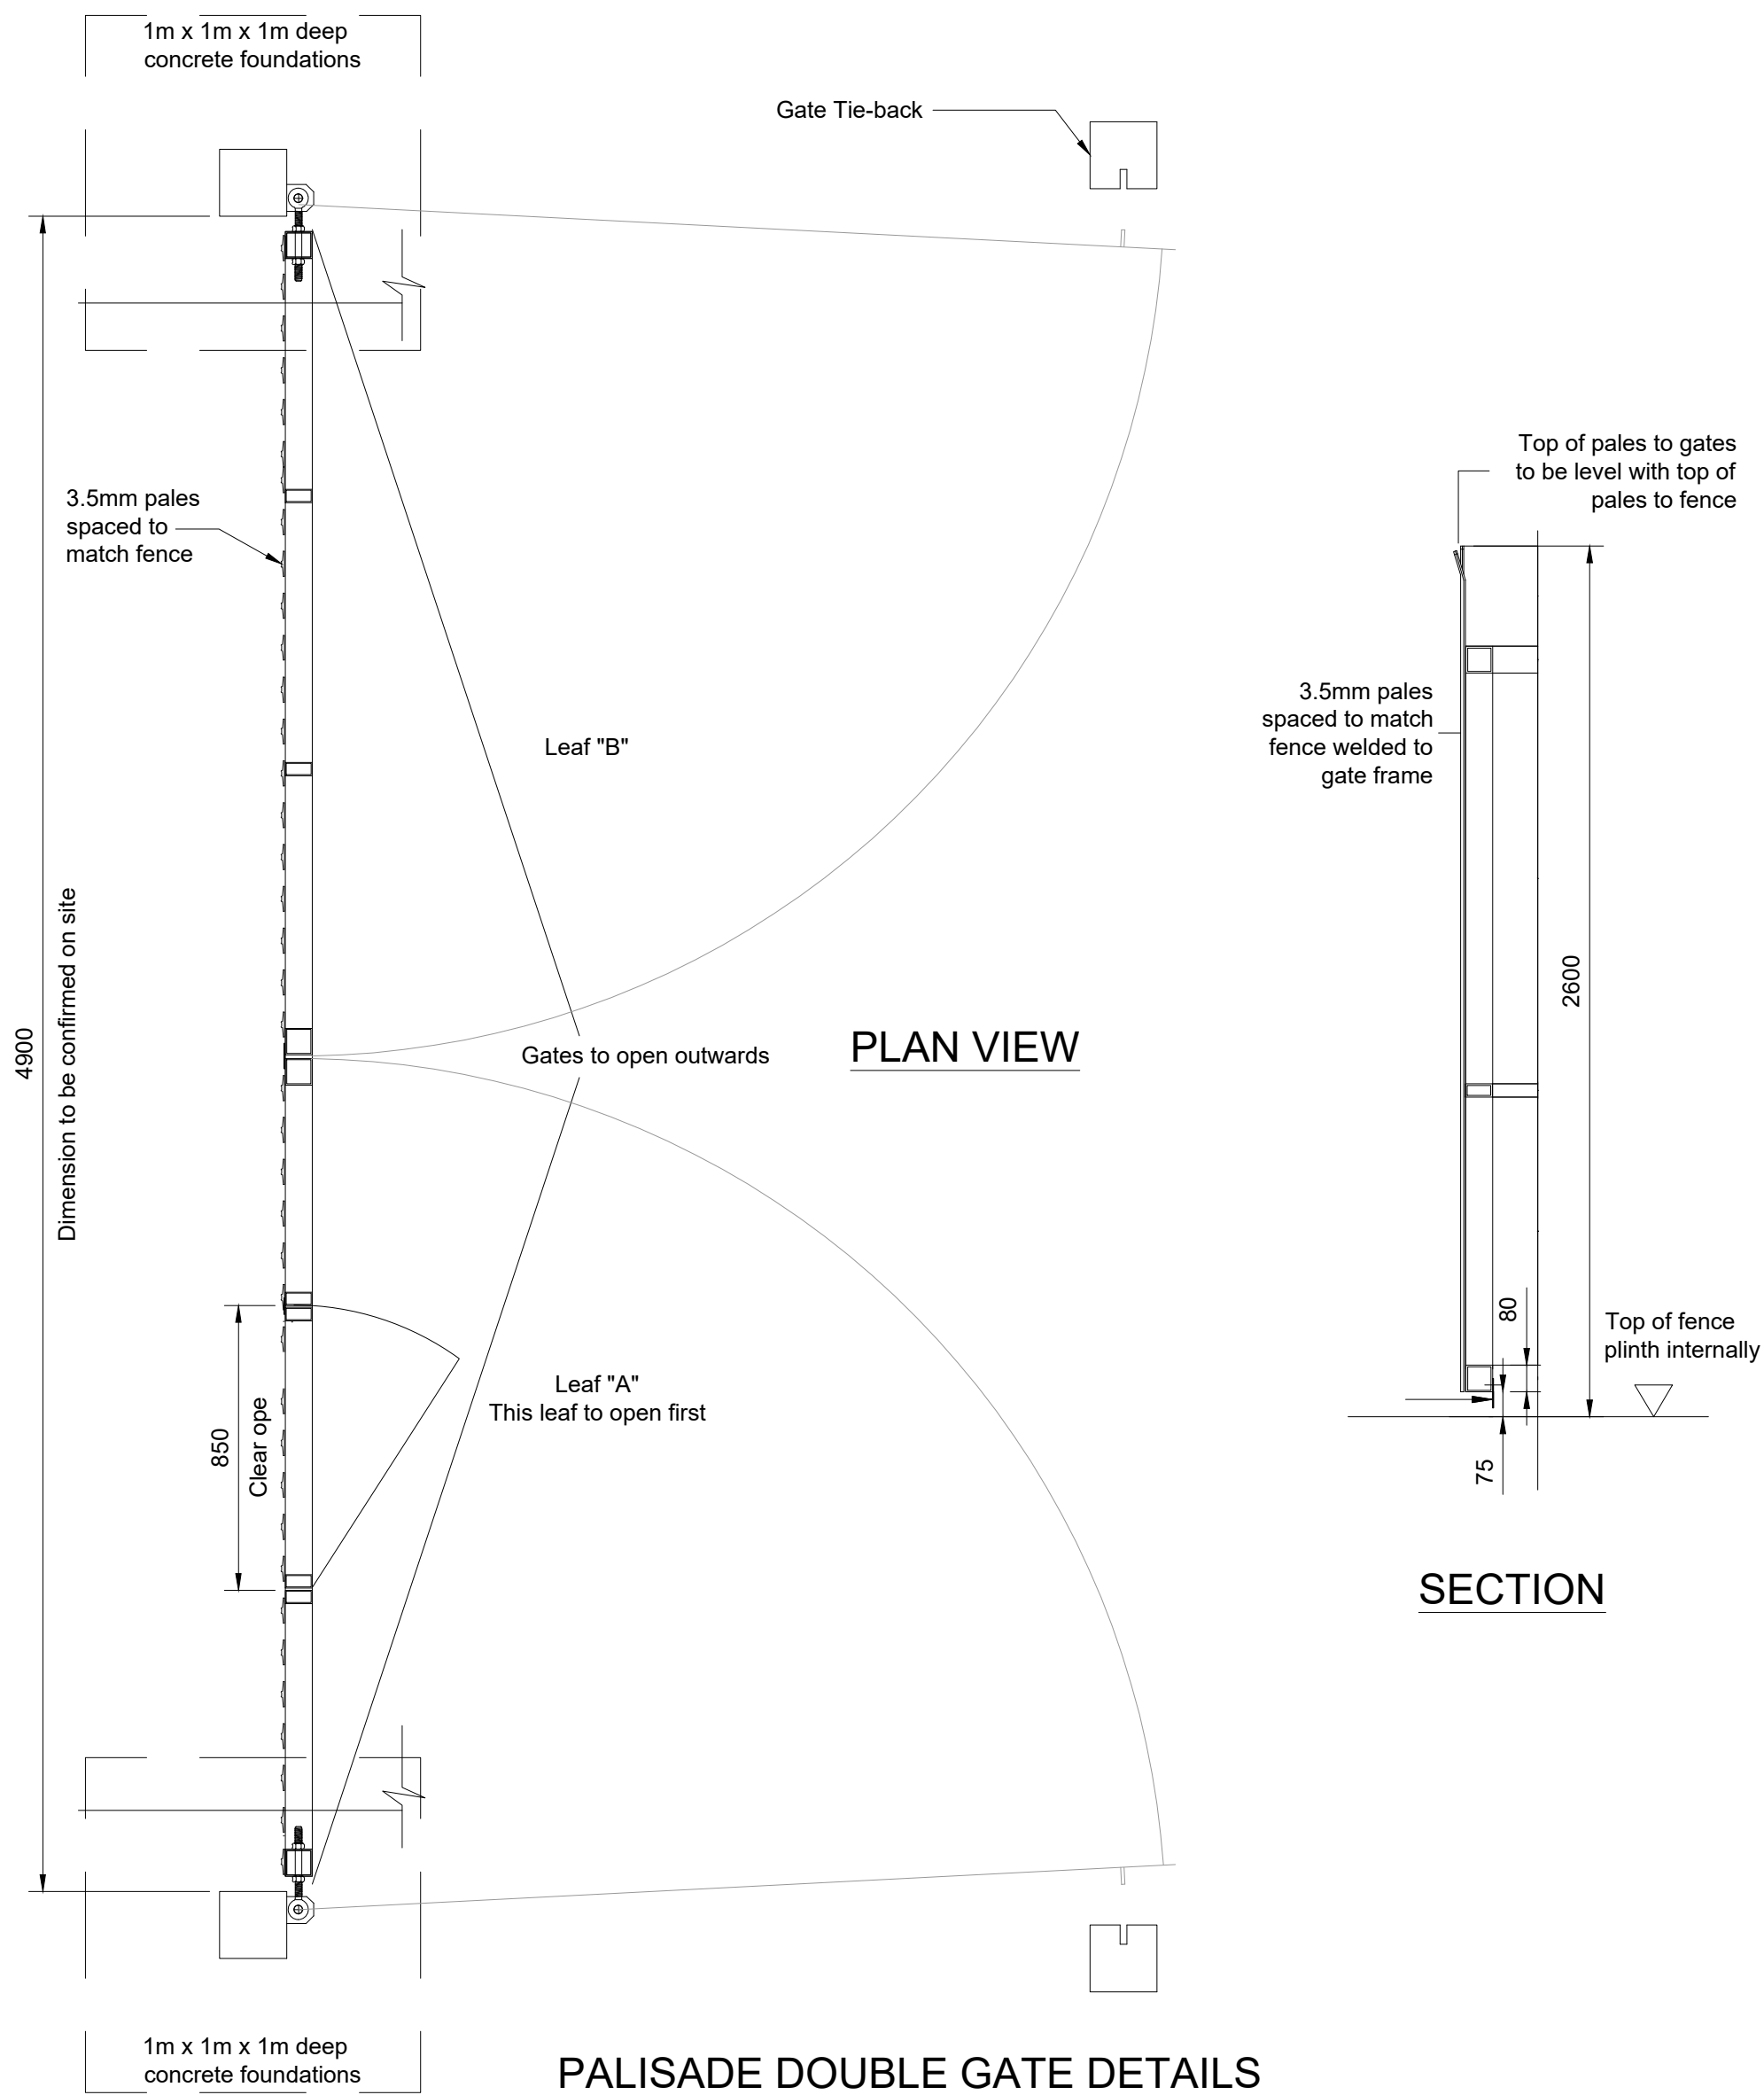

PALISADE DOUBLE GATE DETAILS

- Notes
- For planning purposes only. Not for construction.
 - All dimensions are in millimetres unless otherwise noted.

Key to symbols

Reference drawings

229101684-MMD-01-XX-DR-C-0120 Site Layout - Key Plan
229101684-MMD-01-XX-DR-C-0130 Contiguous Site Elevations

PL1	19/01/2026	SHY	Planning Issue	GR	NR
Rev	Date	Drawn	Description	Ch'k'd	App'd

M
MOTT
MACDONALD

South Block
Rockfield
Dundrum
Dublin 16
Ireland
T +353 (0)1 291 6700
F
W www.mottmac.com

Client



Title
Donore 110 kV Substation
Fence & Gate Detail

Designed	ESB	Eng check	ESB
Drawn	S. Healy	Coordination	A. Sethi
Dwg check	G. Reid	Approved	N. Roche
Scale at A1	Status	Rev	Security
1:20	APR	PL1	STD

Drawing Number
229101684-MMD-01-XX-DR-C-0163