

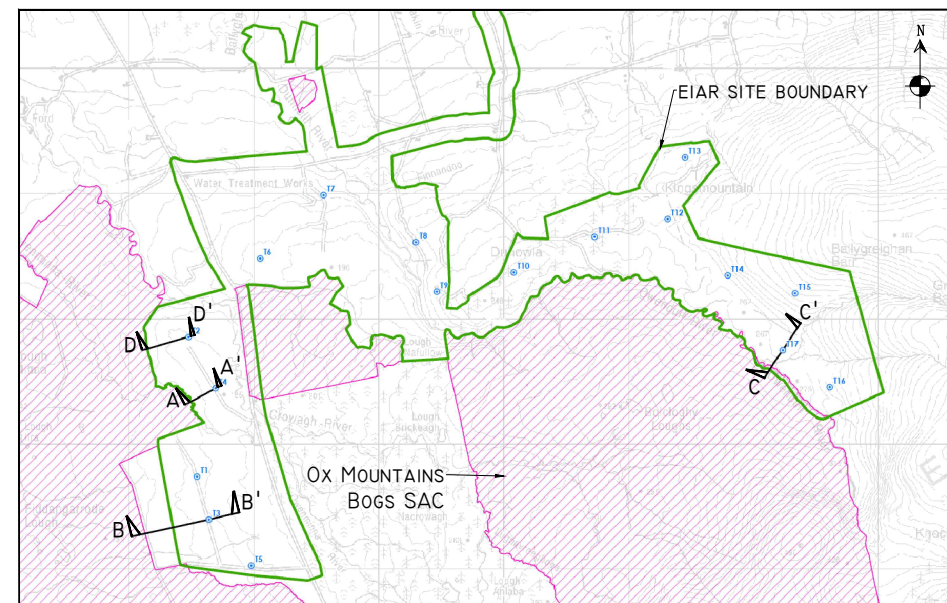
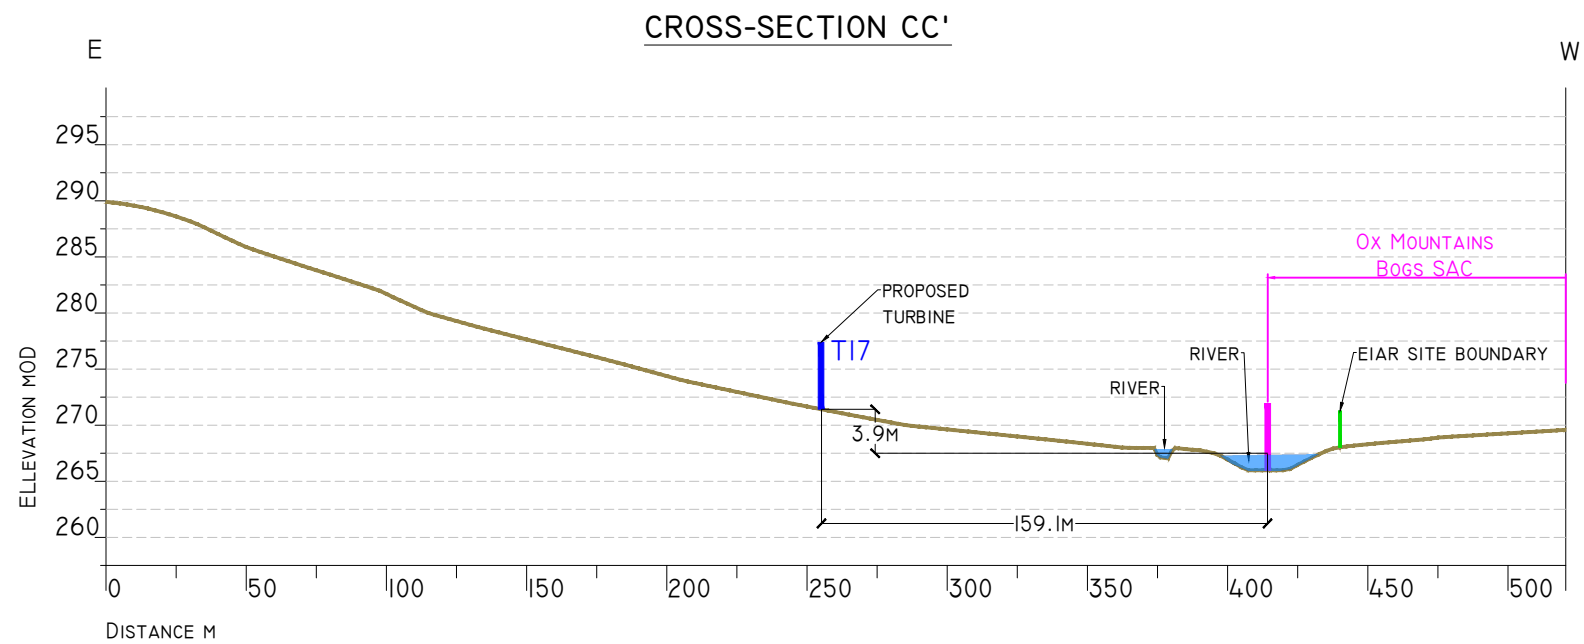
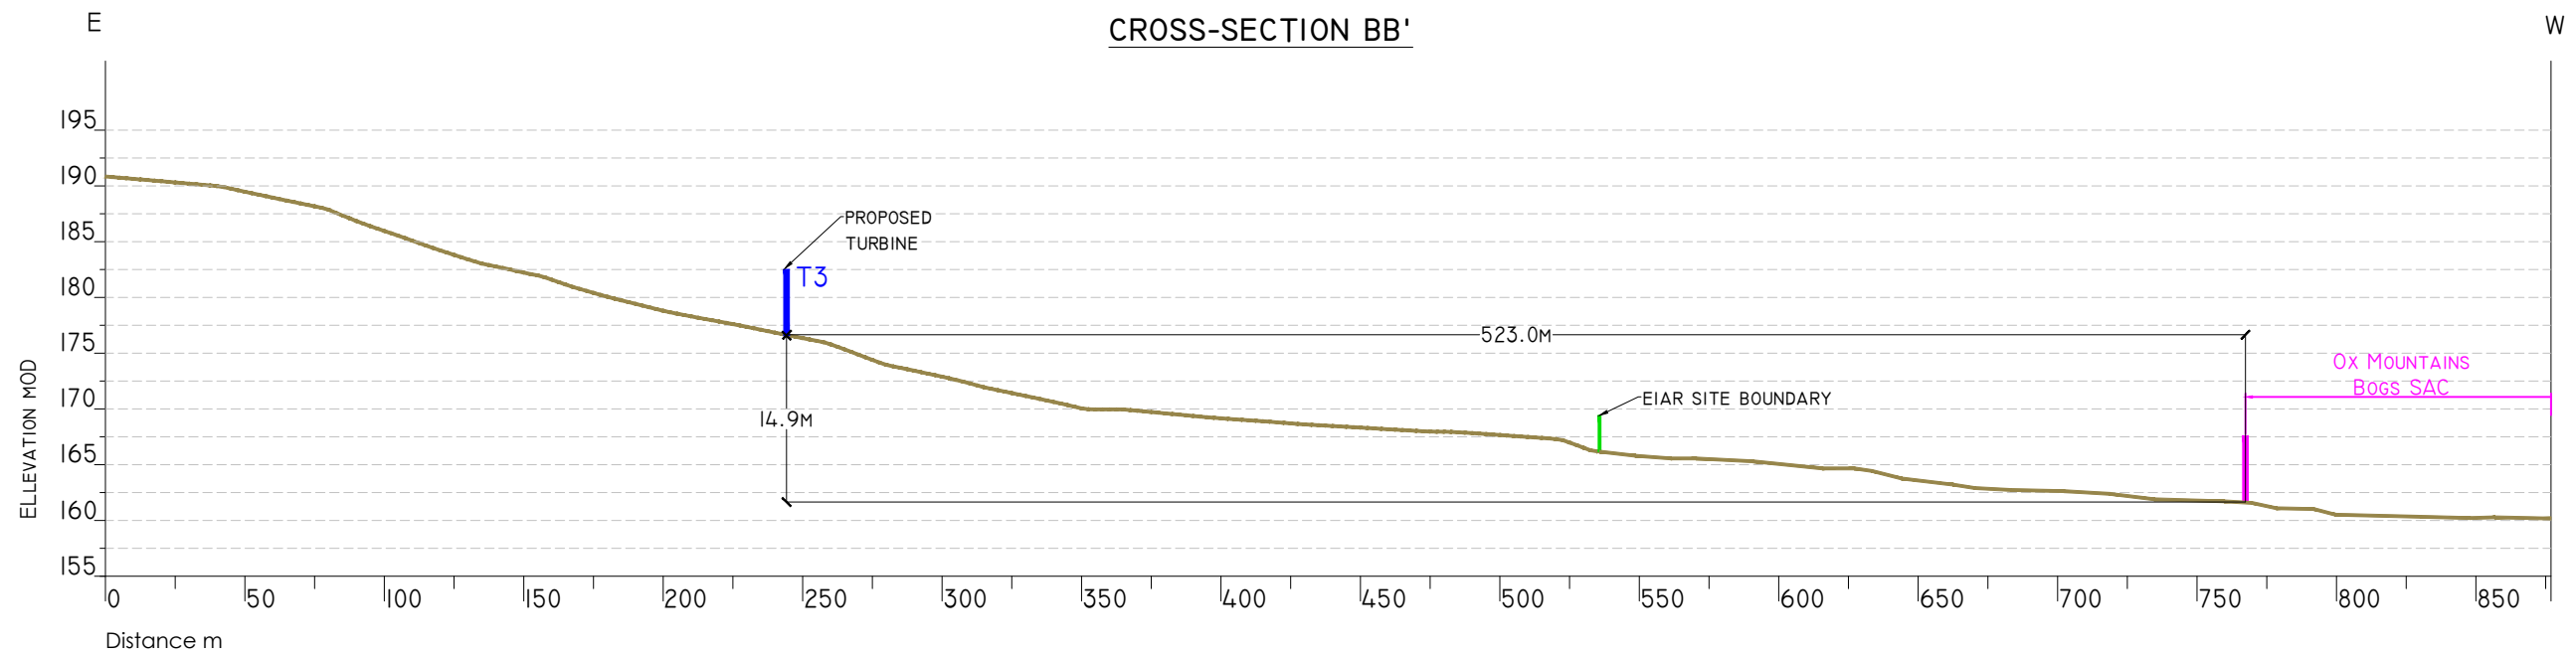


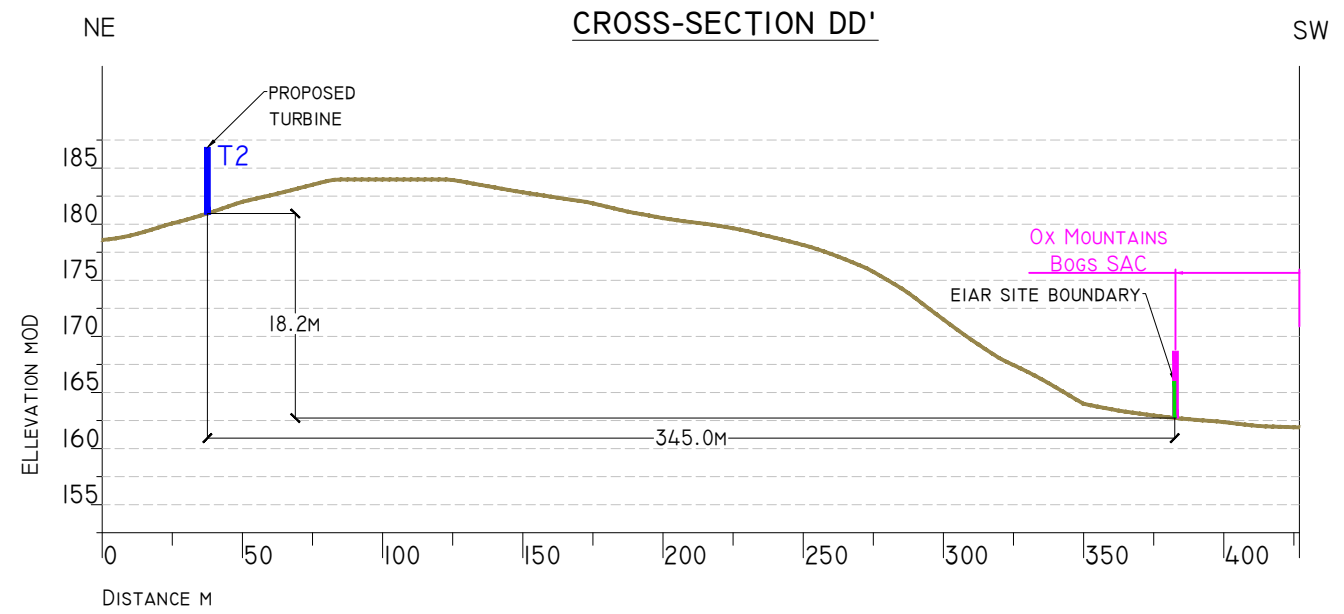

APPENDIX 9-4

**TOPOGRAPHIC CROSS-
SECTIONS BETWEEN THE
PROPOSED WIND FARM
AND THE OX MOUNTAIN
BOGS SAC**

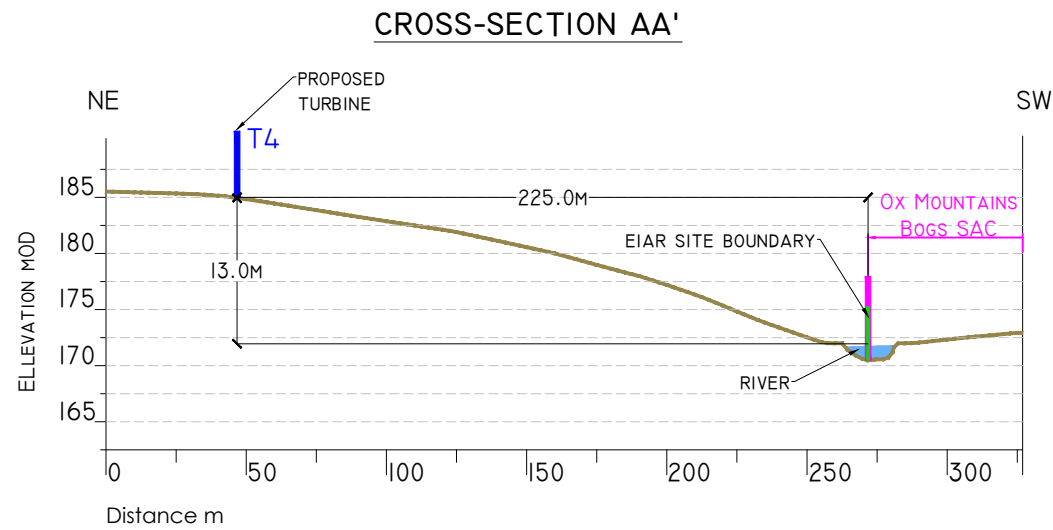

- DRAWING NOTES**
1. DRAWINGS ISSUED ARE FOR PLANNING APPLICATION PURPOSES ONLY.
 2. COPYRIGHT, ALL RIGHTS RESERVED. NO PART HERE WITH MAY BE COPIED OR REPRODUCED PARTIALLY OR WHOLLY IN ANY FORM WHATSOEVER WITHOUT THE PRIOR NOTICE OF THE COPYRIGHT OWNER HYDRO-ENVIRONMENTAL SERVICES.
 3. DO NOT SCALE OFF THIS DRAWING. FIGURED METRIC DIMENSIONS ONLY SHOULD BE TAKEN OFF THIS DRAWING.
 4. ALL DIMENSIONS ARE IN METRES.

Ordnance Survey Ireland Licence No. EN 0044726
© Ordnance Survey Ireland/Government of Ireland

Date	Description	Chkd	Signed

HYDRO ENVIRONMENTAL SERVICES

22 Lower Main St
Dungarvan
Co. Waterford
Ireland

tel: +353 (0) 58-44122
tel: +353 (0) 58-44244
email: info@hydroenvironmental.ie
web: www.hydroenvironmental.ie

Client:
SSE renewables (ireland) Ltd.

Job:
**CRUMHACH WIND FARM,
Co. SLIGO**

Title:
**CROSS-SECTIONS TOWARDS
SPECIAL AREAS OF CONSERVATION**

Figure No: I

Drawing No: P1694-0-0626-A3-1-00A
Sheet Size: A3 Project No.: P1694-0
Scale: As shown (A3) Drawn By: GA
Date: 22/06/2026 Checked By: MG