
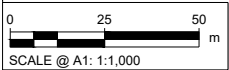


1. DO NOT SCALE FROM THIS DRAWING. USE FIGURED DIMENSIONS ONLY. ALL DIMENSIONS ARE IN METRES UNLESS OTHERWISE STATED.
2. COLOURS SHOWN IN THESE DRAWINGS ARE INDICATIVE AND SHOULD NOT BE CONFUSED WITH THOSE OF FINISHED SURFACES.
3. THIS DRAWING IS TO BE READ IN CONJUNCTION WITH ALL OTHER DOCUMENTATION.
4. ROAD MARKINGS AND SIGNS SHALL BE AS PER TRAFFIC SIGNS MANUAL (TSM)
5. VISIBILITY SHALL BE AS PER DN-GEO-03047 RURAL CYCLEWAY DESIGN (OFFLINE)

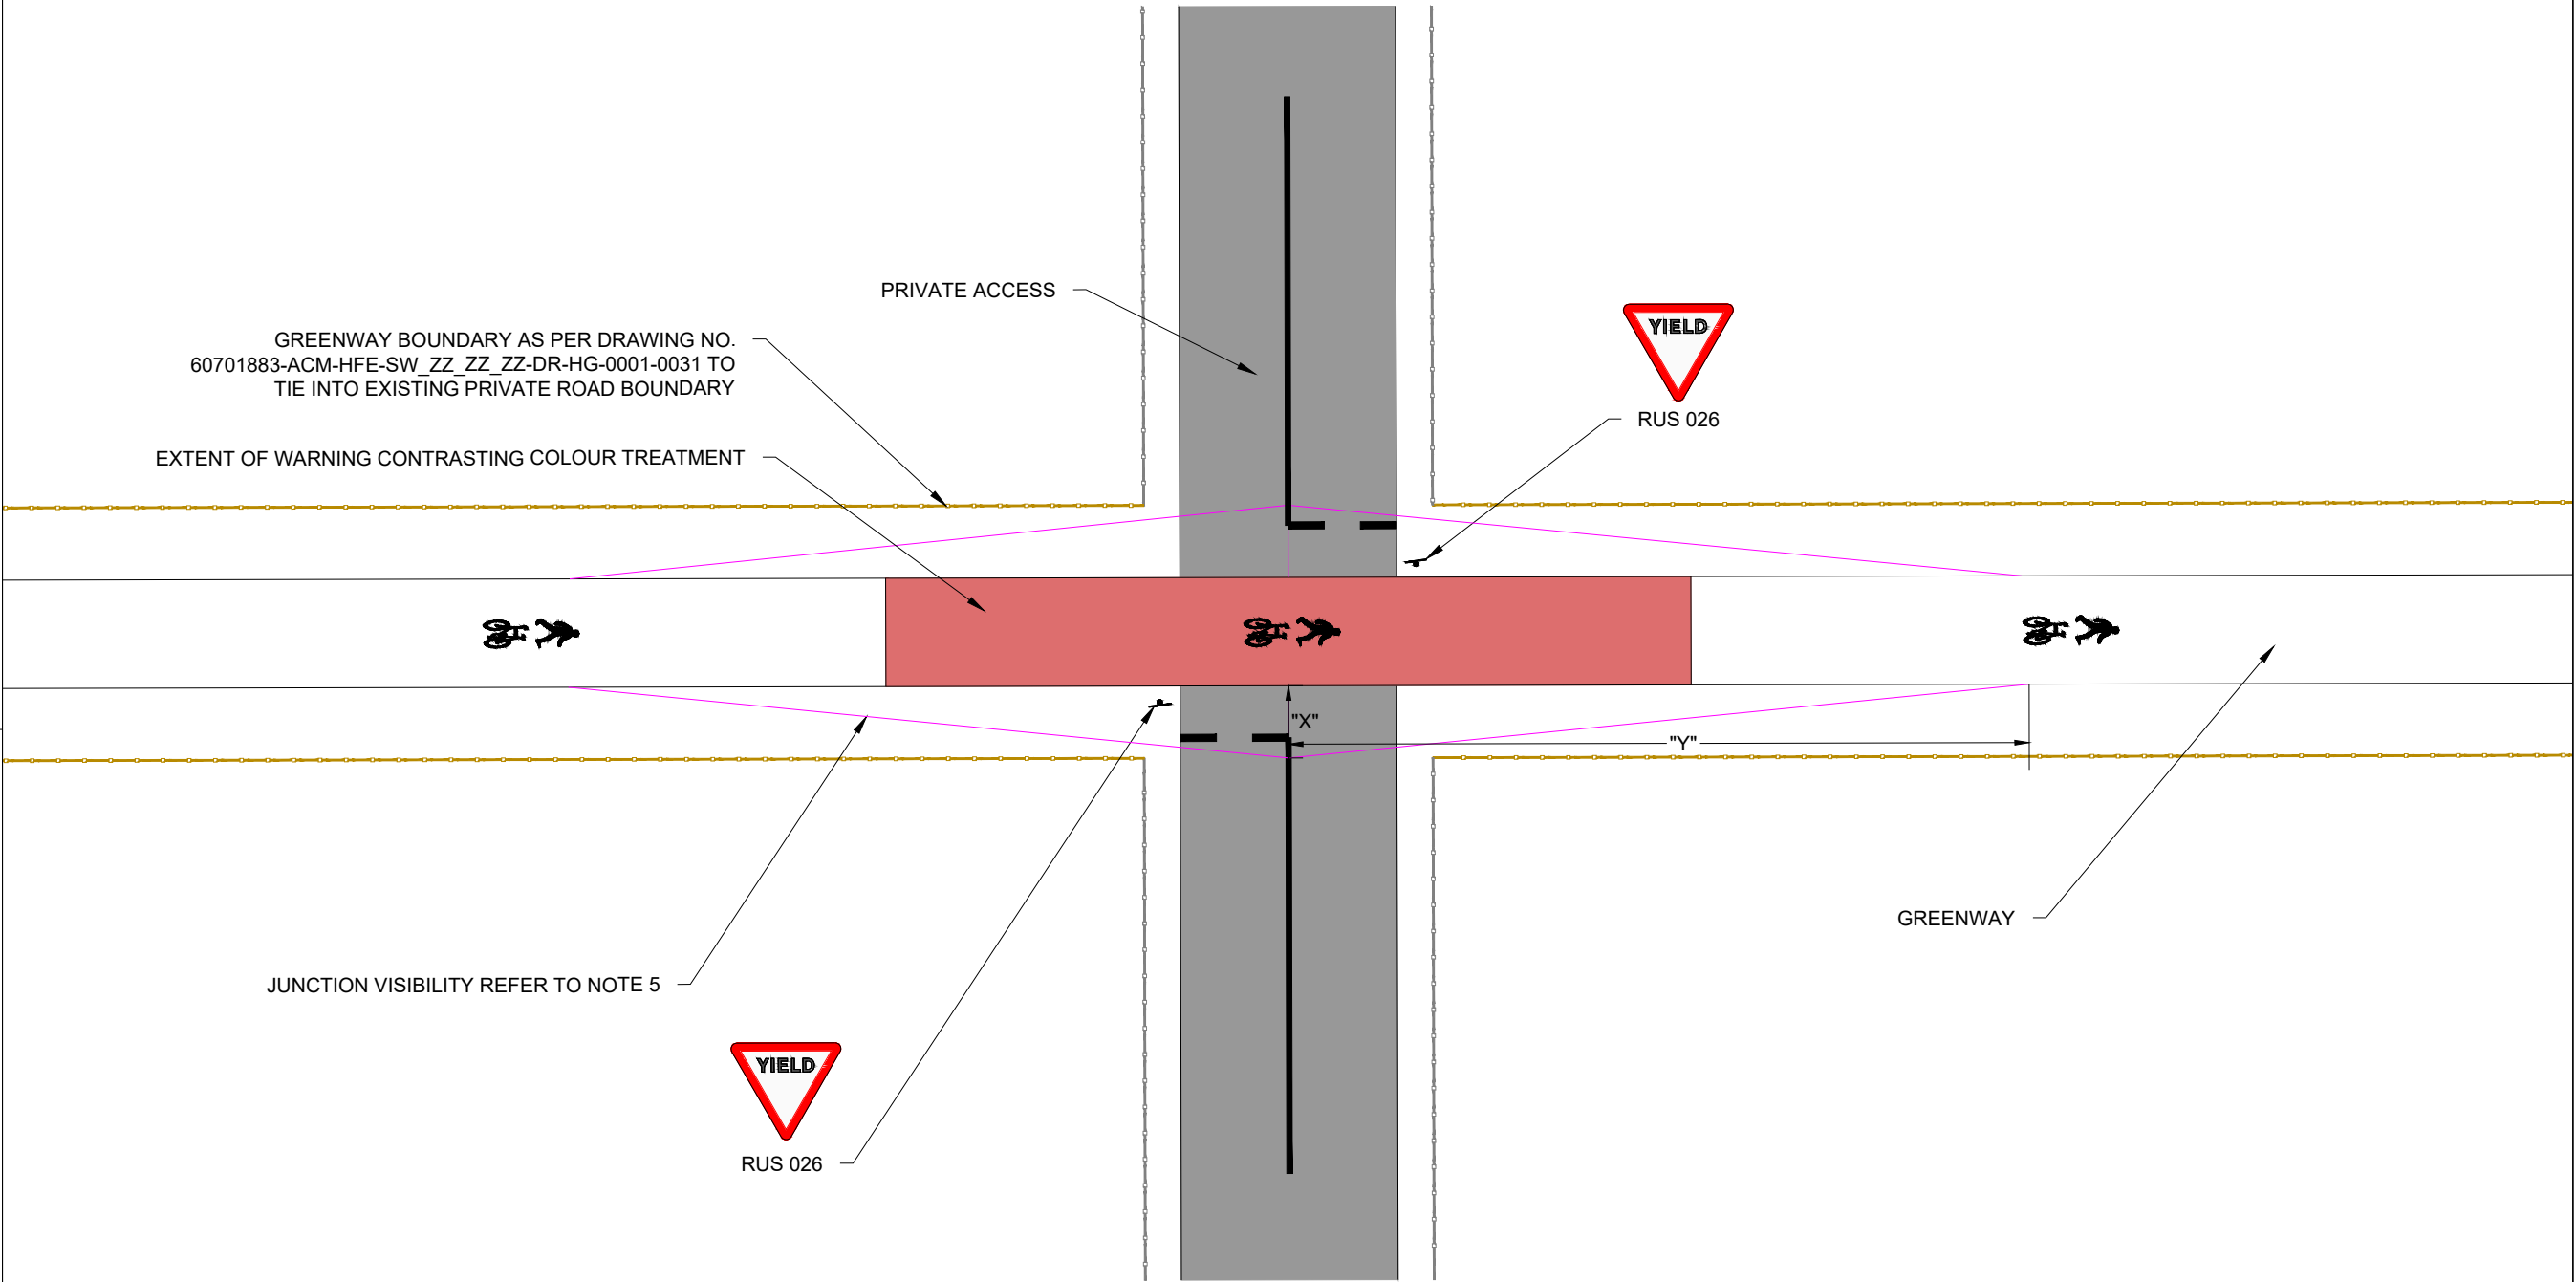

Purpose of issue FOR INFORMATION	SAFETY, HEALTH AND ENVIRONMENTAL INFORMATION BOX		Project Title Barnesmore Gap Greenway		
	IT IS ASSUMED THAT ALL WORKS ON THIS DRAWING WILL BE CARRIED OUT BY A COMPETENT CONTRACTOR WORKING, WHERE APPROPRIATE, TO AN APPROPRIATE METHOD STATEMENT.		Drawing Title Private Road Crossing Detail		
	THIS DRAWING IS TO BE USED ONLY FOR THE PURPOSE OF ISSUE THAT IT WAS ISSUED FOR AND IS SUBJECT TO AMENDMENT.				
REVISION DETAILS	Roughan & O'Donovan-AECOM Alliance Adelphi Plaza Dun Laoghaire Co. Dublin Ireland T +353 (0)1 238 3100 www.aecom.com Roughan & O'Donovan Arena House Arena Road Sandyford Dublin 18 Ireland T +353 (0)1 294 0800 www.rod.ie		This document has been prepared pursuant to and subject to the terms of ROD-AECOM'S APPOINTMENT BY ITS CLIENT. ROD-AECOM ACCEPTS NO LIABILITY FOR ANY USE OF THIS DOCUMENT OTHER THAN BY ITS ORIGINAL CLIENT OR FOLLOWING ROD-AECOM'S EXPRESS AGREEMENT TO SUCH USE, AND ONLY FOR THE PURPOSES FOR WHICH IT WAS PREPARED AND PROVIDED.		
	Designed ---	Drawn IL	Checked AM	Approved DK	Date 16/06/26
	Internal Project No. 60701883		Suitability S2		
	Scale @ A1 1:1000		Volume General		
	Drawing Number 60701883		I Originator -ACM		I Volume -HGN-
	Location SW_ZZ_ZZ_ZZ		I Type -DE		I Role -HG-0001
					Rev P02