



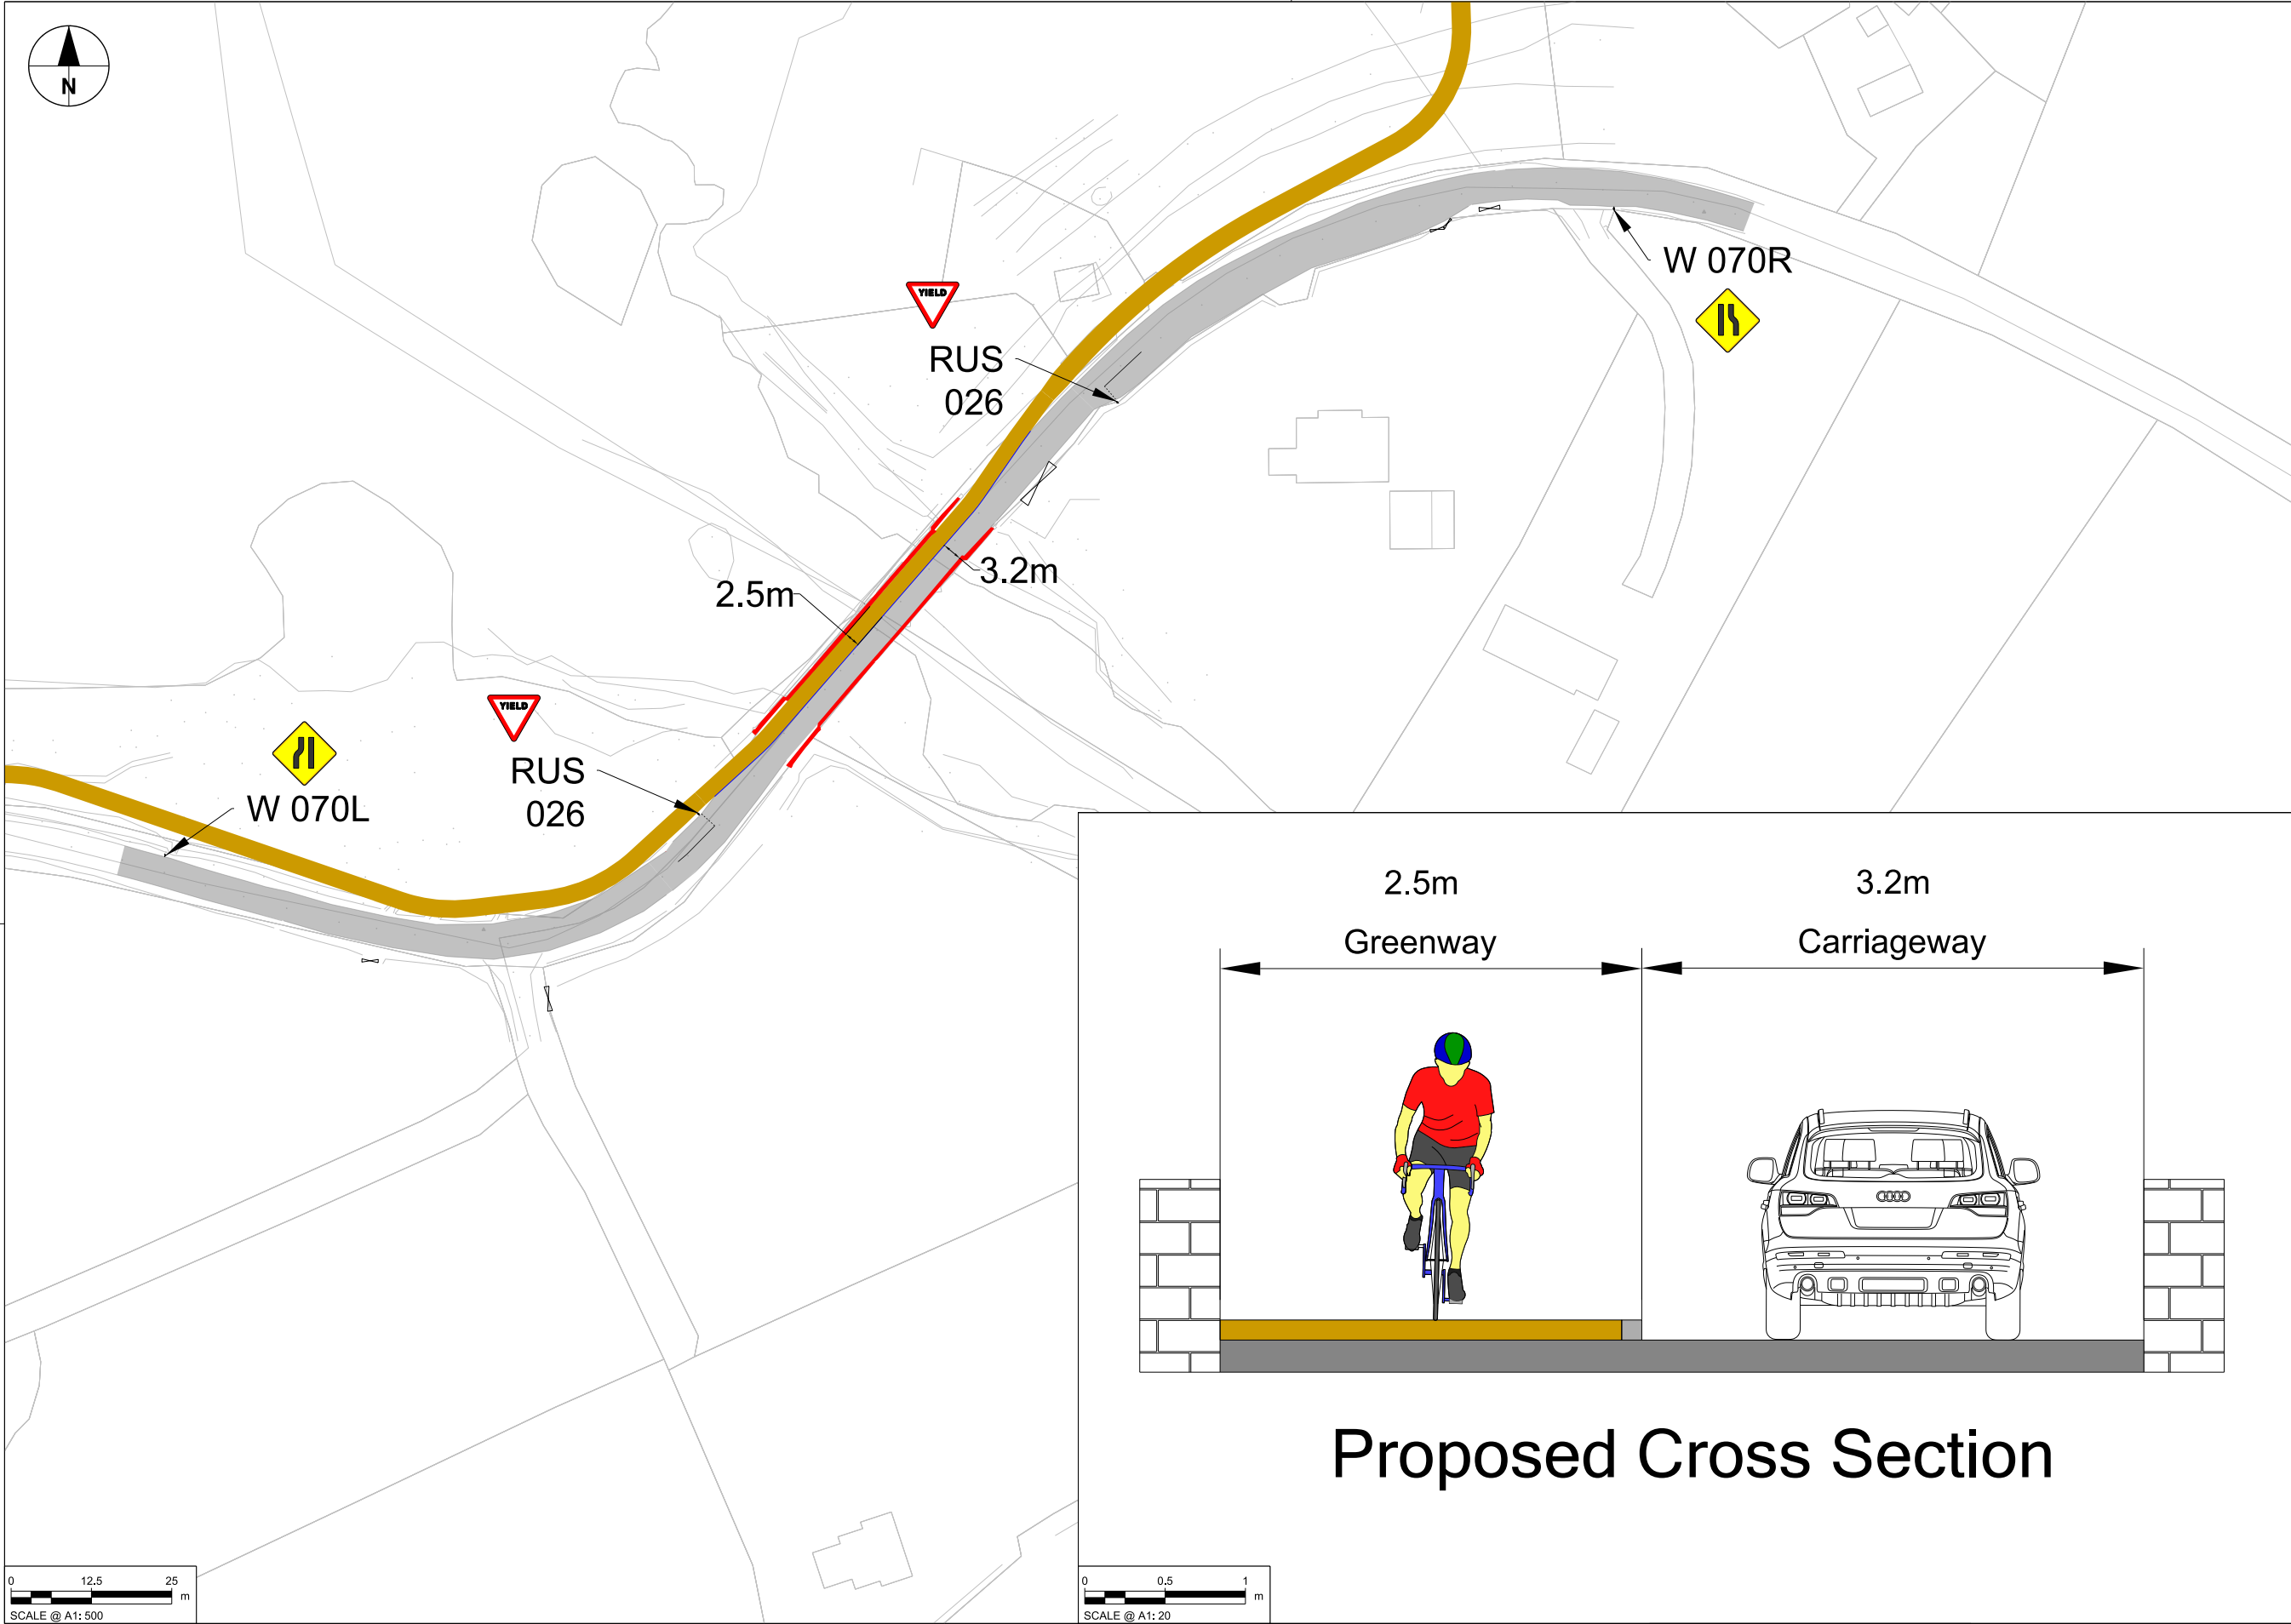

- DRAWING NOTES:**
- ALL UNITS ARE IN METRES UNLESS OTHERWISE STATED.
 - THIS DRAWING IS TO BE READ IN CONJUNCTION WITH ALL OTHER RELEVANT DOCUMENTATION.

- LEGEND:**
- EXISTING CARRIAGEWAY
 - PROPOSED KERB
 - PROPOSED GREENWAY
 - EXISTING BRIDGE PARAPETS

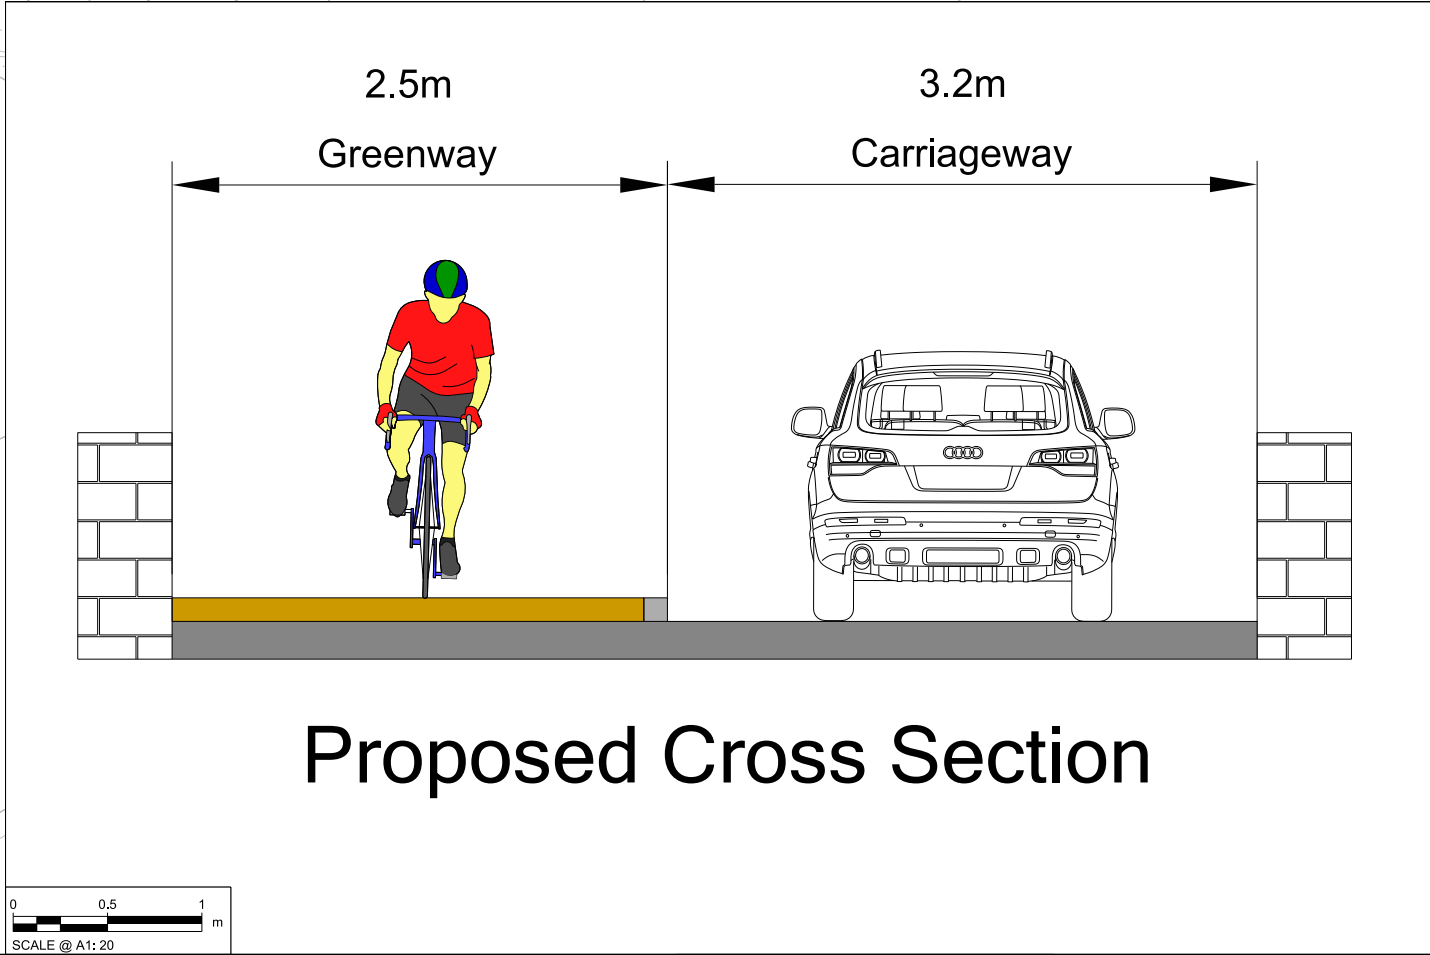

0 12.5 25 m
SCALE @ A1: 500

0 0.5 1 m
SCALE @ A1: 20

Purpose of issue FOR INFORMATION	SAFETY, HEALTH AND ENVIRONMENTAL INFORMATION BOX		Project Title Barnesmore Gap Greenway		
	IT IS ASSUMED THAT ALL WORKS ON THIS DRAWING WILL BE CARRIED OUT BY A COMPETENT CONTRACTOR WORKING, WHERE APPROPRIATE, TO AN APPROPRIATE METHOD STATEMENT.		Drawing Title Lough Eske Bridge Detail		
	THIS DRAWING IS TO BE USED ONLY FOR THE PURPOSE OF ISSUE THAT IT WAS ISSUED FOR AND IS SUBJECT TO AMENDMENT.				
REVISION DETAILS	Roughan & O'Donovan-AECOM Alliance		Internal Project No. 60701883		
			Suitability SZ		
	AECOM Adelphi Plaza Georges Street Upper Dun Laoghaire Co. Dublin Ireland T +353 (0)1 238 3100 www.aecom.com		Scale @ A1 1:500		
		Volume General		Rev P01	
		Drawing Number 60701883		I Originator -ACM	
		SW_ZZ_ZZ_ZZ		I Volume -HGN-	
		Location		I Type I Role I Number	