


Bus Parking

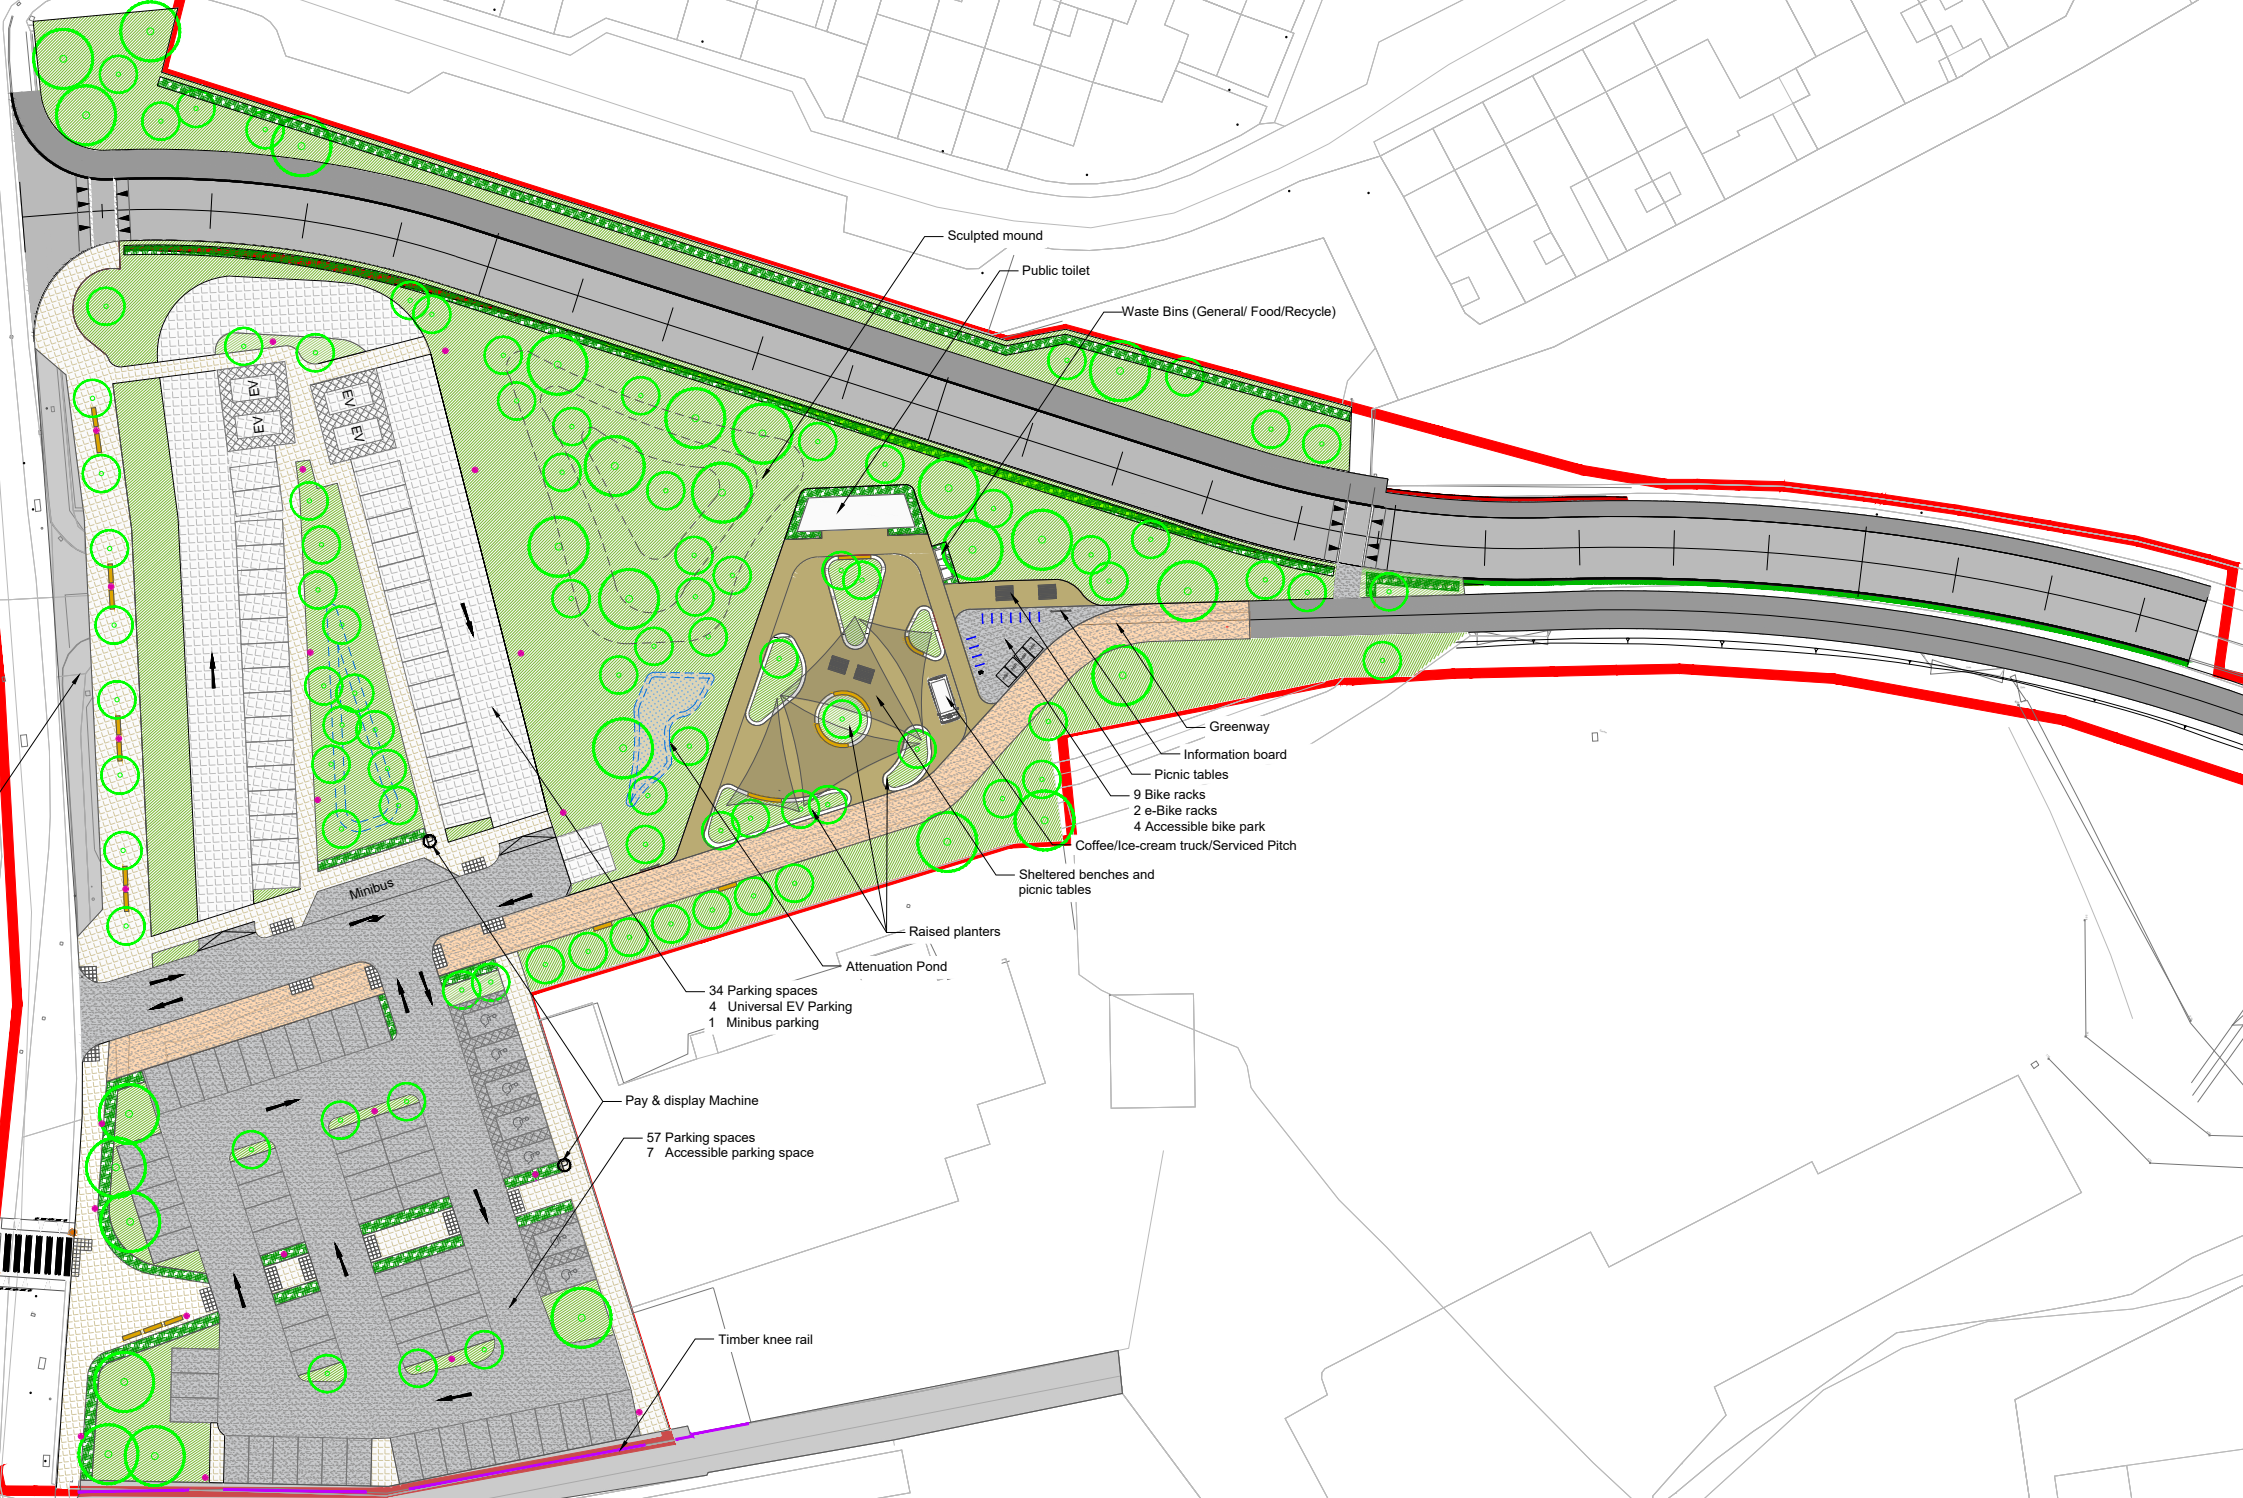



LEGEND

- Verge planting
- Hedge
- Grasscrete
- Greenway
- Asphalt
- Concrete paving
- Resin bound gravel
- Timber knee rail
- Existing tree to be retained
- Proposed tree
- Lighting pole
- Pay & display Machine
- Bike repair tools
- E-Bike racks
- Accessible bike parking
- Bike rack
- Information board
- Bench
- Picnic table
- Shelter structure

0 7.5 15 m
SCALE @ A1: 1:400



Purpose of issue		SAFETY, HEALTH AND ENVIRONMENTAL INFORMATION BOX		Project Title	
FOR INFORMATION		IT IS ASSUMED THAT ALL WORKS ON THIS DRAWING WILL BE CARRIED OUT BY A COMPETENT CONTRACTOR WORKING, WHERE APPROPRIATE, TO AN APPROPRIATE METHOD STATEMENT.		Barnesmore Gap Greenway	
THIS DRAWING IS TO BE USED ONLY FOR THE PURPOSE OF ISSUE THAT IT WAS ISSUED FOR AND IS SUBJECT TO AMENDMENT.		Roughan & O'Donovan-AECOM Alliance		Drawing Title	
REVISION DETAILS		AECOM Adelphi Plaza Georges Street Upper Dun Laoghaire Co. Dublin Ireland T +353 (0)1 238 3100 www.aecom.com		DONEGAL TOWN TRAILHEAD LAYOUT	
		Roughan & O'Donovan Arena House Arena Road Sandyford Dublin 18 Ireland T +353 (0)1 294 0800 www.rod.ie		THIS DOCUMENT HAS BEEN PREPARED PURSUANT TO AND SUBJECT TO THE TERMS OF ROD-AECOM'S APPOINTMENT BY ITS CLIENT. ROD-AECOM ACCEPTS NO LIABILITY FOR ANY USE OF THIS DOCUMENT OTHER THAN BY ITS ORIGINAL CLIENT OR FOLLOWING ROD-AECOM'S EXPRESS AGREEMENT TO SUCH USE, AND ONLY FOR THE PURPOSES FOR WHICH IT WAS PREPARED AND PROVIDED.	
		Designed IL 12/11/25 P01		Internal Project No. 60701883	
		Checked DK 21/04/26 P02		Suitability S2	
		By DK 15/06/26 P03		Scale @ A1 1:1000	
		Check		Volume General	
				Drawing Number 60701883	
				1 Originator -ACM	
				1 Volume -HGN-	
				Location SW_ZZ_ZZ_ZZ -DR-LV-0001	
				1 Type 1 Role 1 Number	
				Rev P03	

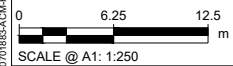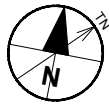

Plot Date: 15 Jun 2025 9:10:07
File Name: C:\DATA\CONNAUGHT\AECOM_DSN\ELUD\17272760701883-ACM-HGN-SW_ZZ_ZZ-DR-LV-0002



Purpose of issue

FOR INFORMATION

By	Date	Suffix
IL	12/11/25	P01
DK	21/04/26	P02
IL	15/06/26	P03
DK		
By	Date	Suffix
Check		

REVISION DETAILS

SAFETY, HEALTH AND ENVIRONMENTAL INFORMATION BOX

IT IS ASSUMED THAT ALL WORKS ON THIS DRAWING WILL BE CARRIED OUT BY A COMPETENT CONTRACTOR WORKING, WHERE APPROPRIATE, TO AN APPROPRIATE METHOD STATEMENT.

THIS DRAWING IS TO BE USED ONLY FOR THE PURPOSE OF ISSUE THAT IT WAS ISSUED FOR AND IS SUBJECT TO AMENDMENT.

Roughan & O'Donovan-AECOM Alliance

AECOM
Adelphi Plaza
Georges Street Upper
Dun Laoghaire
Co. Dublin
Ireland
T +353 (0)1 238 3100
www.aecom.com

Roughan & O'Donovan
Arena House
Arena Road
Sandyford
Dublin 18
Ireland
T +353 (0)1 294 0800
www.rod.ie

Project Title

Barnesmore Gap Greenway

Drawing Title

LOUGH ESKE TRAILHEAD LAYOUT

THIS DOCUMENT HAS BEEN PREPARED PURSUANT TO AND SUBJECT TO THE TERMS OF ROD-AECOM'S APPOINTMENT BY ITS CLIENT. ROD-AECOM ACCEPTS NO LIABILITY FOR ANY USE OF THIS DOCUMENT OTHER THAN BY ITS ORIGINAL CLIENT OR FOLLOWING ROD-AECOM'S EXPRESS AGREEMENT TO SUCH USE, AND ONLY FOR THE PURPOSES FOR WHICH IT WAS PREPARED AND PROVIDED.


Designed	Drawn	Checked	Approved	Date
---	IL	AM	DK	15/06/26


Internal Project No.	Suitability
60701883	S2

Scale @ A1	Volume
1:1000	General

Drawing Number	Aecom Project ID	I Originator	I Volume	Rev
60701883	-ACM	-HGN-		P03
SW_ZZ_ZZ_ZZ	-DR-LV-	-0002		
Location		I Type	I Role	I Number

- LEGEND**
- Verge planting
 - Preserve / restore habitat
 - Grasscrete
 - Greenway
 - Resin bound gravel
 - Existing tree to be retained
 - Existing tree to be removed
 - Proposed tree
 - Bike repair tools
 - E-Bike racks
 - Accessible bike parking
 - Bike rack
 - Bench
 - Picnic table
 - Shelter structure

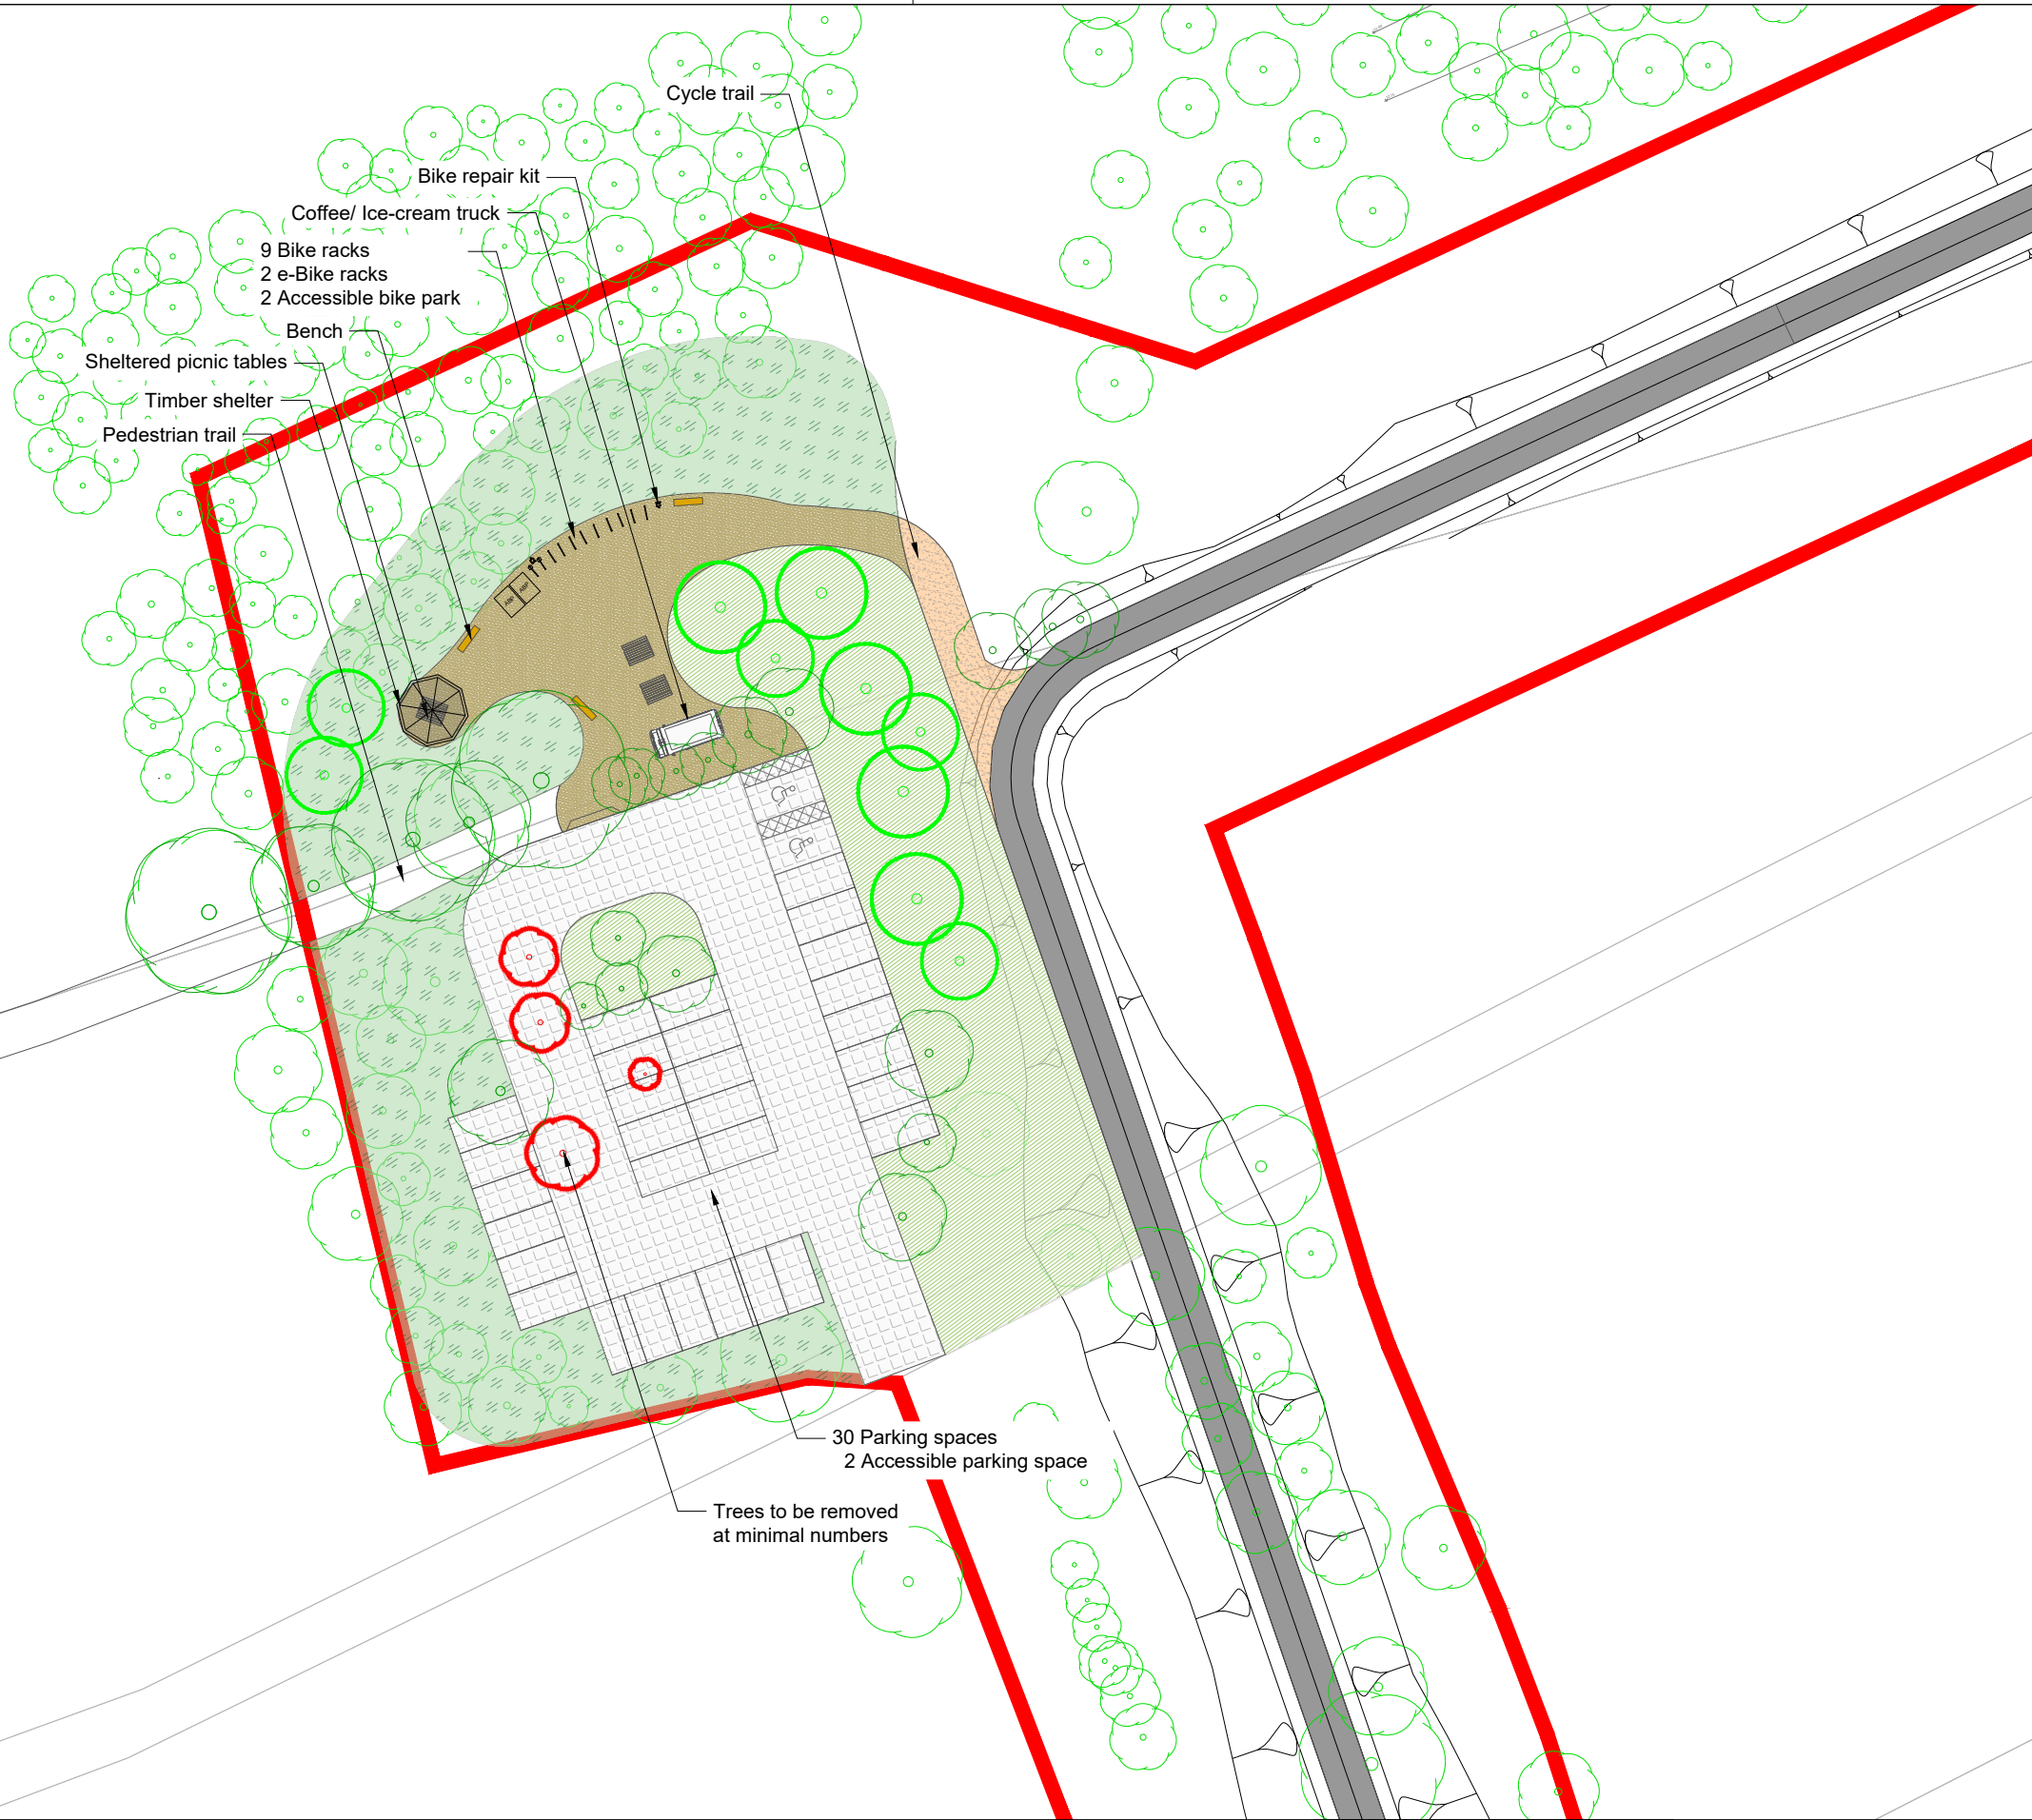

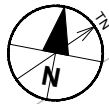

30 Parking spaces
2 Accessible parking space
2 EV- parking
1 Minibus parking
Coffee/Ice-cream truck/Service pitch
Benches
Information boards
Waste Bins (General/ Food/Recycle)
Public toilets

Sheltered Benches

EV EV

Minibus

Sheltered picnic tables

Cycle trail

5 Bike racks
2 e-Bike racks
4 Accessible bike park
1 Bike repair kit

Picnic tables

LEGEND


- Verge planting
- Hedge
- Grasscrete
- Greenway
- Asphalt
- Concrete paving
- Resin bound gravel
- Existing tree to be retained
- Existing tree to be removed
- Proposed tree
- Bike repair tools
- E-Bike racks
- Accessible bike parking
- Bike rack
- Information board
- Bench
- Picnic table
- Shelter structure

0 6.25 12.5 m
SCALE @ A1: 1:250




Purpose of issue				SAFETY, HEALTH AND ENVIRONMENTAL INFORMATION BOX			
FOR INFORMATION				IT IS ASSUMED THAT ALL WORKS ON THIS DRAWING WILL BE CARRIED OUT BY A COMPETENT CONTRACTOR WORKING, WHERE APPROPRIATE, TO AN APPROPRIATE METHOD STATEMENT.			
THIS DRAWING IS TO BE USED ONLY FOR THE PURPOSE OF ISSUE THAT IT WAS ISSUED FOR AND IS SUBJECT TO AMENDMENT.				Roughan & O'Donovan-AECOM Alliance			
REVISION DETAILS				AECOM Adelphi Plaza Georges Street Upper Dun Laoghaire Co. Dublin Ireland T +353 (0)1 238 3100 www.aecom.com			
				Roughan & O'Donovan Arena House Arena Road Sandyford Dublin 18 Ireland T +353 (0)1 294 0800 www.rod.ie			
				Project Title			
				Barnesmore Gap Greenway			
				Drawing Title			
				BIDDYS TRAILHEAD LAYOUT			
				Scale @ A1 1:1000			
				Volume General			
				Drawing Number			
				60701883 -ACM -HGN -			
				SW_ZZ_ZZ_ZZ -DR-LV-0003			
				Location			
				1 Type 1 Role 1 Number			
				Rev			
				P03			

Project Title		THIS DOCUMENT HAS BEEN PREPARED PURSUANT TO AND SUBJECT TO THE TERMS OF ROD-AECOM'S APPOINTMENT BY ITS CLIENT. ROD-AECOM ACCEPTS NO LIABILITY FOR ANY USE OF THIS DOCUMENT OTHER THAN BY ITS ORIGINAL CLIENT OR FOLLOWING ROD-AECOM'S EXPRESS AGREEMENT TO SUCH USE, AND ONLY FOR THE PURPOSES FOR WHICH IT WAS PREPARED AND PROVIDED.				
Barnesmore Gap Greenway		Designed ---	Drawn IL	Checked AM	Approved DK	Date 15/06/26
		Internal Project No. 60701883			Suitability S2	
Drawing Title		Scale @ A1 1:1000		Volume General		
BIDDYS TRAILHEAD LAYOUT		Drawing Number Aecom Project ID 60701883 -ACM -HGN - SW_ZZ_ZZ_ZZ -DR-LV-0003				
		Location 1 Type 1 Role 1 Number				
		Rev P03				

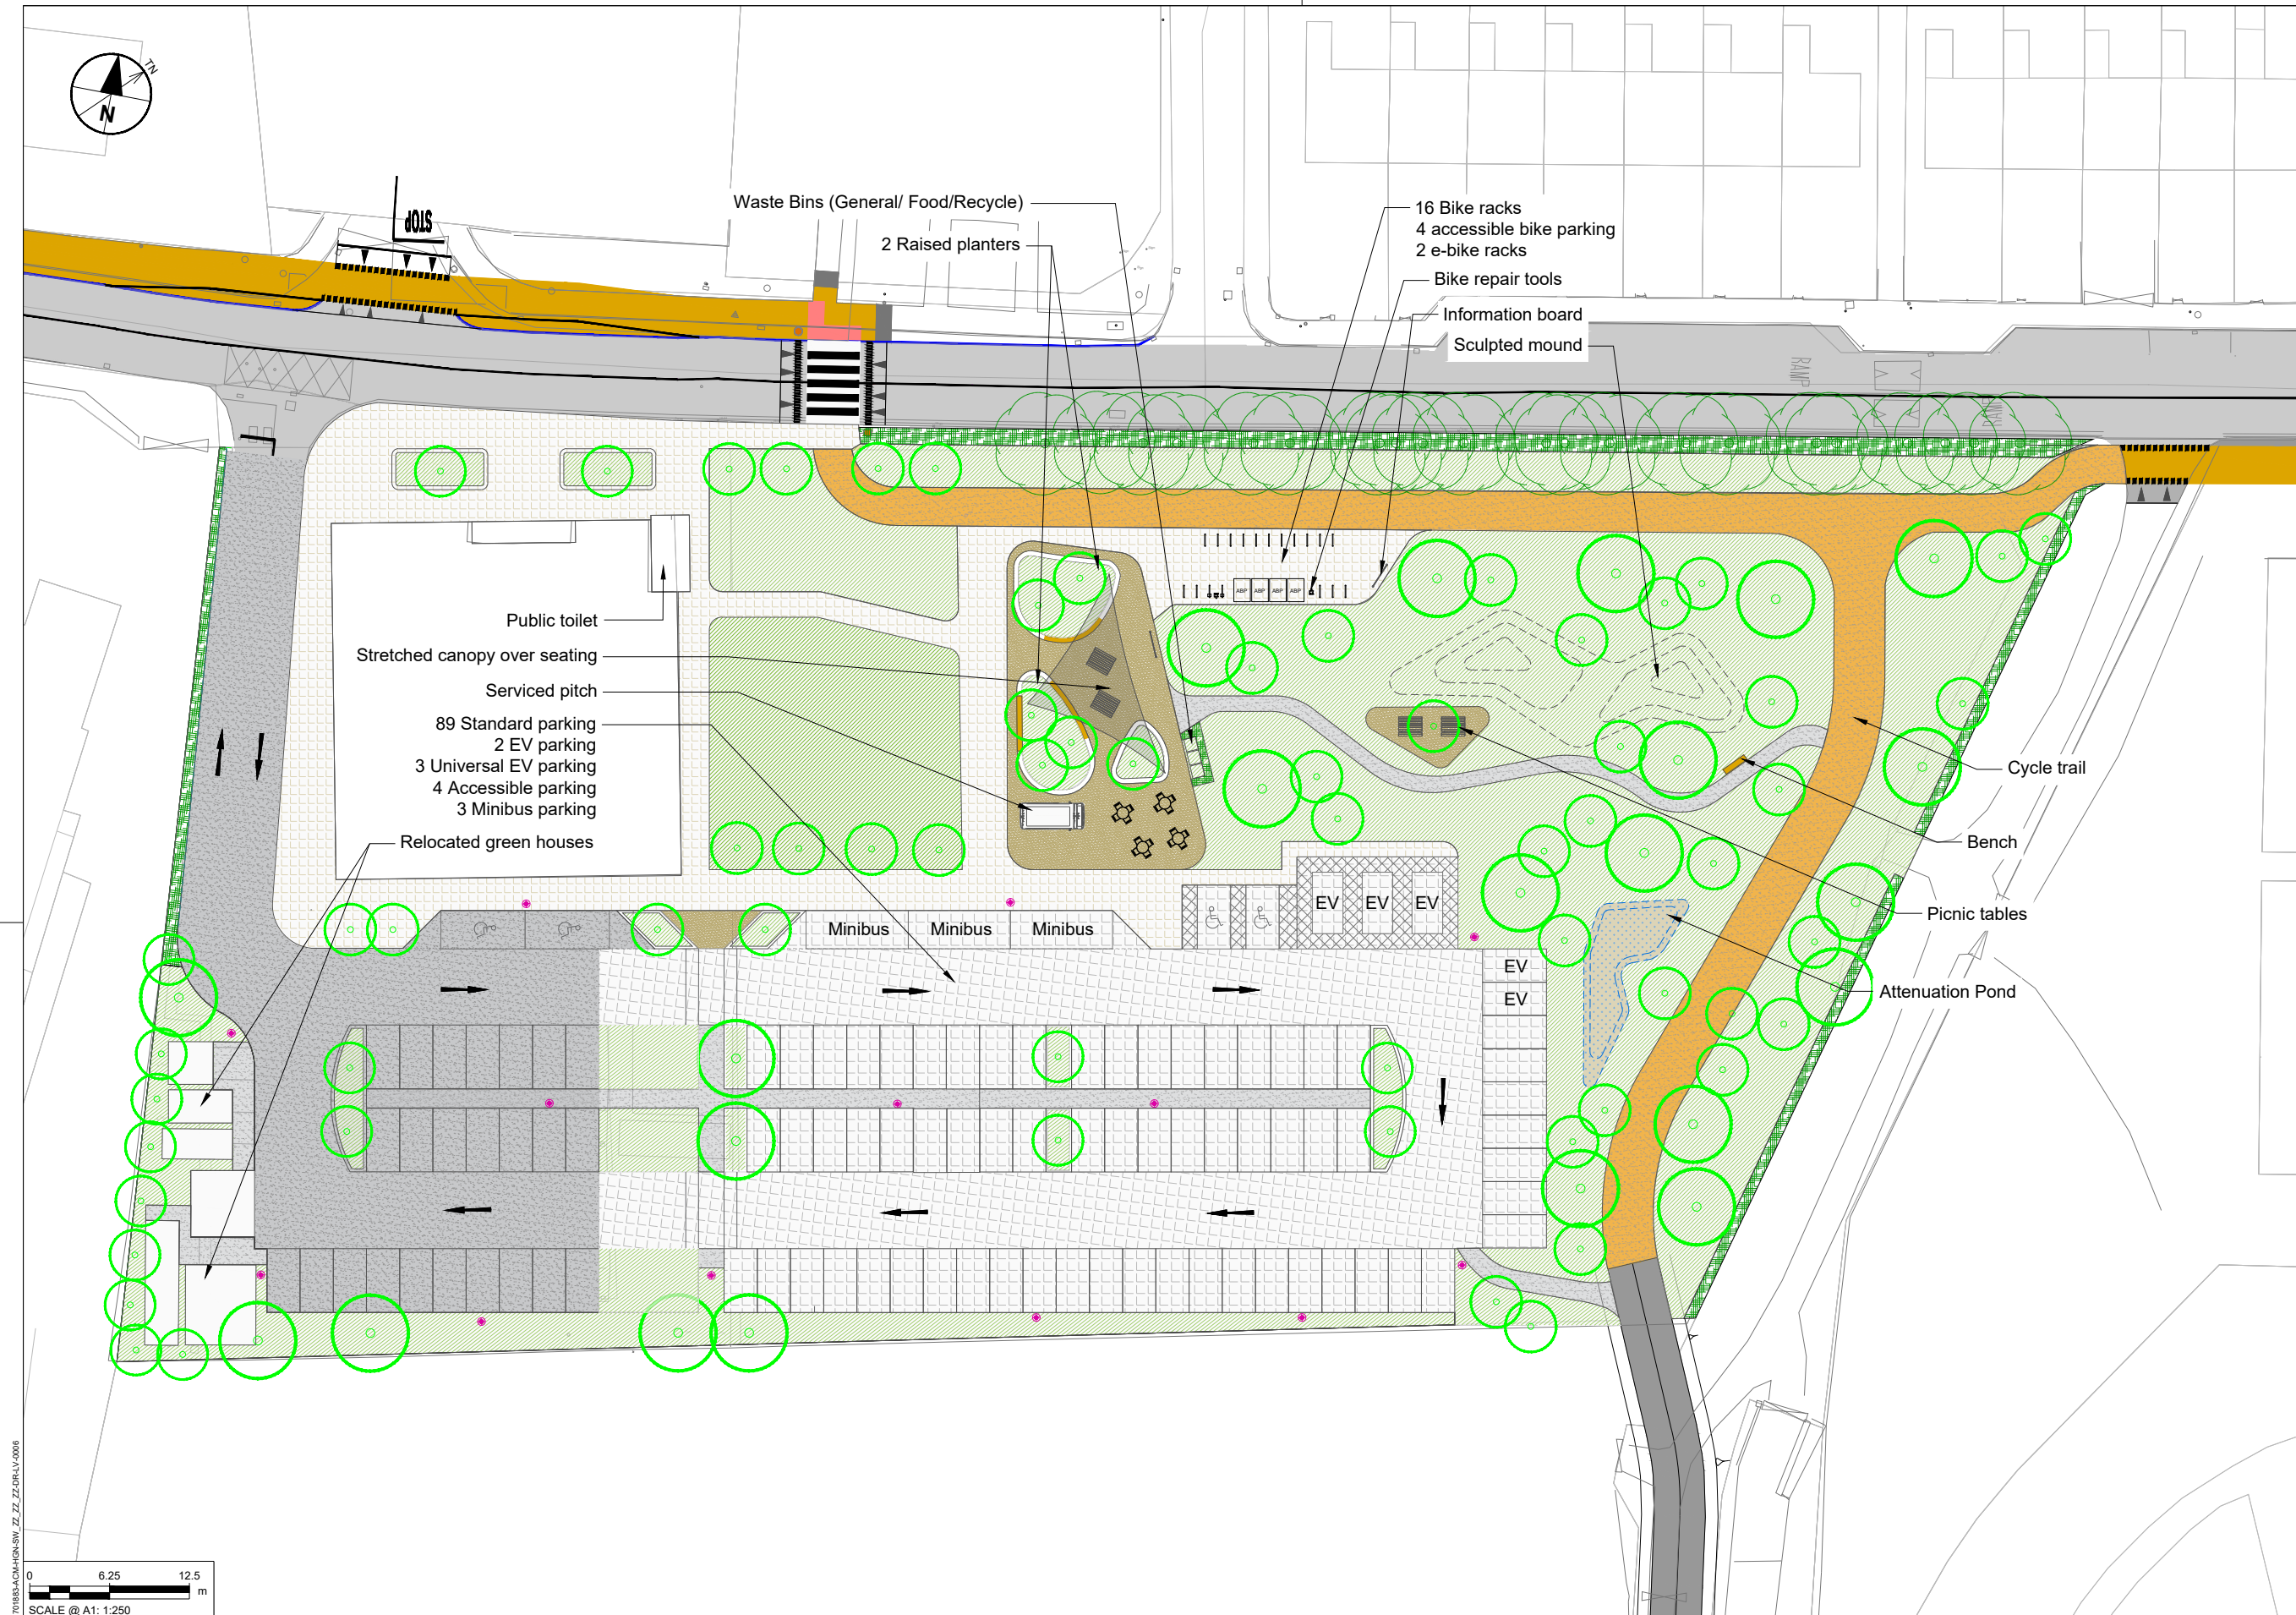

- LEGEND**
- Verge planting
 - Hedge
 - Preserve / restore habitat
 - Grasscrete
 - Wetland planting mix
 - Greenway
 - Asphalt
 - Concrete paving
 - Resin bound gravel
 - Existing tree to be retained
 - Proposed tree
 - Lighting pole
 - Bike repair tools
 - E-Bike racks
 - Accessible bike parking
 - Bike rack
 - Information board
 - Waste bins (general/ food/ recycle)
 - Bench
 - Picnic table
 - Shelter structure

Plot Date: 15 Jan 2024 10:37:03
File Name: C:\Users\AECOM\OneDrive\Documents\60701883\ACM\HGN-SW_ZZ_ZZ-DR-LV-0006

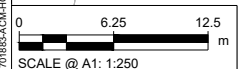

Purpose of issue

FOR INFORMATION

Design	Drawn	Checked	Approved	Date
IL	IL	IL	DK	21/04/26

Scale @ A1: 1:1000

REVISION DETAILS

By	Date	Check	Suffix
DK	12/11/25		P01
IL	21/04/26		P02

SAFETY, HEALTH AND ENVIRONMENTAL INFORMATION BOX

IT IS ASSUMED THAT ALL WORKS ON THIS DRAWING WILL BE CARRIED OUT BY A COMPETENT CONTRACTOR WORKING, WHERE APPROPRIATE, TO AN APPROPRIATE METHOD STATEMENT.

THIS DRAWING IS TO BE USED ONLY FOR THE PURPOSE OF ISSUE THAT IT WAS ISSUED FOR AND IS SUBJECT TO AMENDMENT.

Roughan & O'Donovan-AECOM Alliance

AECOM
Adelphi Plaza
Georges Street Upper
Dun Laoghaire
Co. Dublin
Ireland
T +353 (0)1 238 3100
www.aecom.com

Roughan & O'Donovan
Arena House
Arena Road
Sandyford
Dublin 18
Ireland
T +353 (0)1 294 0800
www.rod.ie

Project Title

Barnesmore Gap Greenway

Drawing Title

STRANORLAR TRAILHEAD LAYOUT

THIS DOCUMENT HAS BEEN PREPARED PURSUANT TO AND SUBJECT TO THE TERMS OF ROD-AECOM'S APPOINTMENT BY ITS CLIENT. ROD-AECOM ACCEPTS NO LIABILITY FOR ANY USE OF THIS DOCUMENT OTHER THAN BY ITS ORIGINAL CLIENT OR FOLLOWING ROD-AECOM'S EXPRESS AGREEMENT TO SUCH USE, AND ONLY FOR THE PURPOSES FOR WHICH IT WAS PREPARED AND PROVIDED.

Design	Drawn	Checked	Approved	Date
IL	IL	IL	DK	21/04/26

Internal Project No. 60701883

Scale @ A1: 1:1000

Volume General

Drawing Number 60701883

Location SW_ZZ_ZZ_ZZ

I Originator -ACM

I Volume -HGN-

I Type I Role I Number

P02