


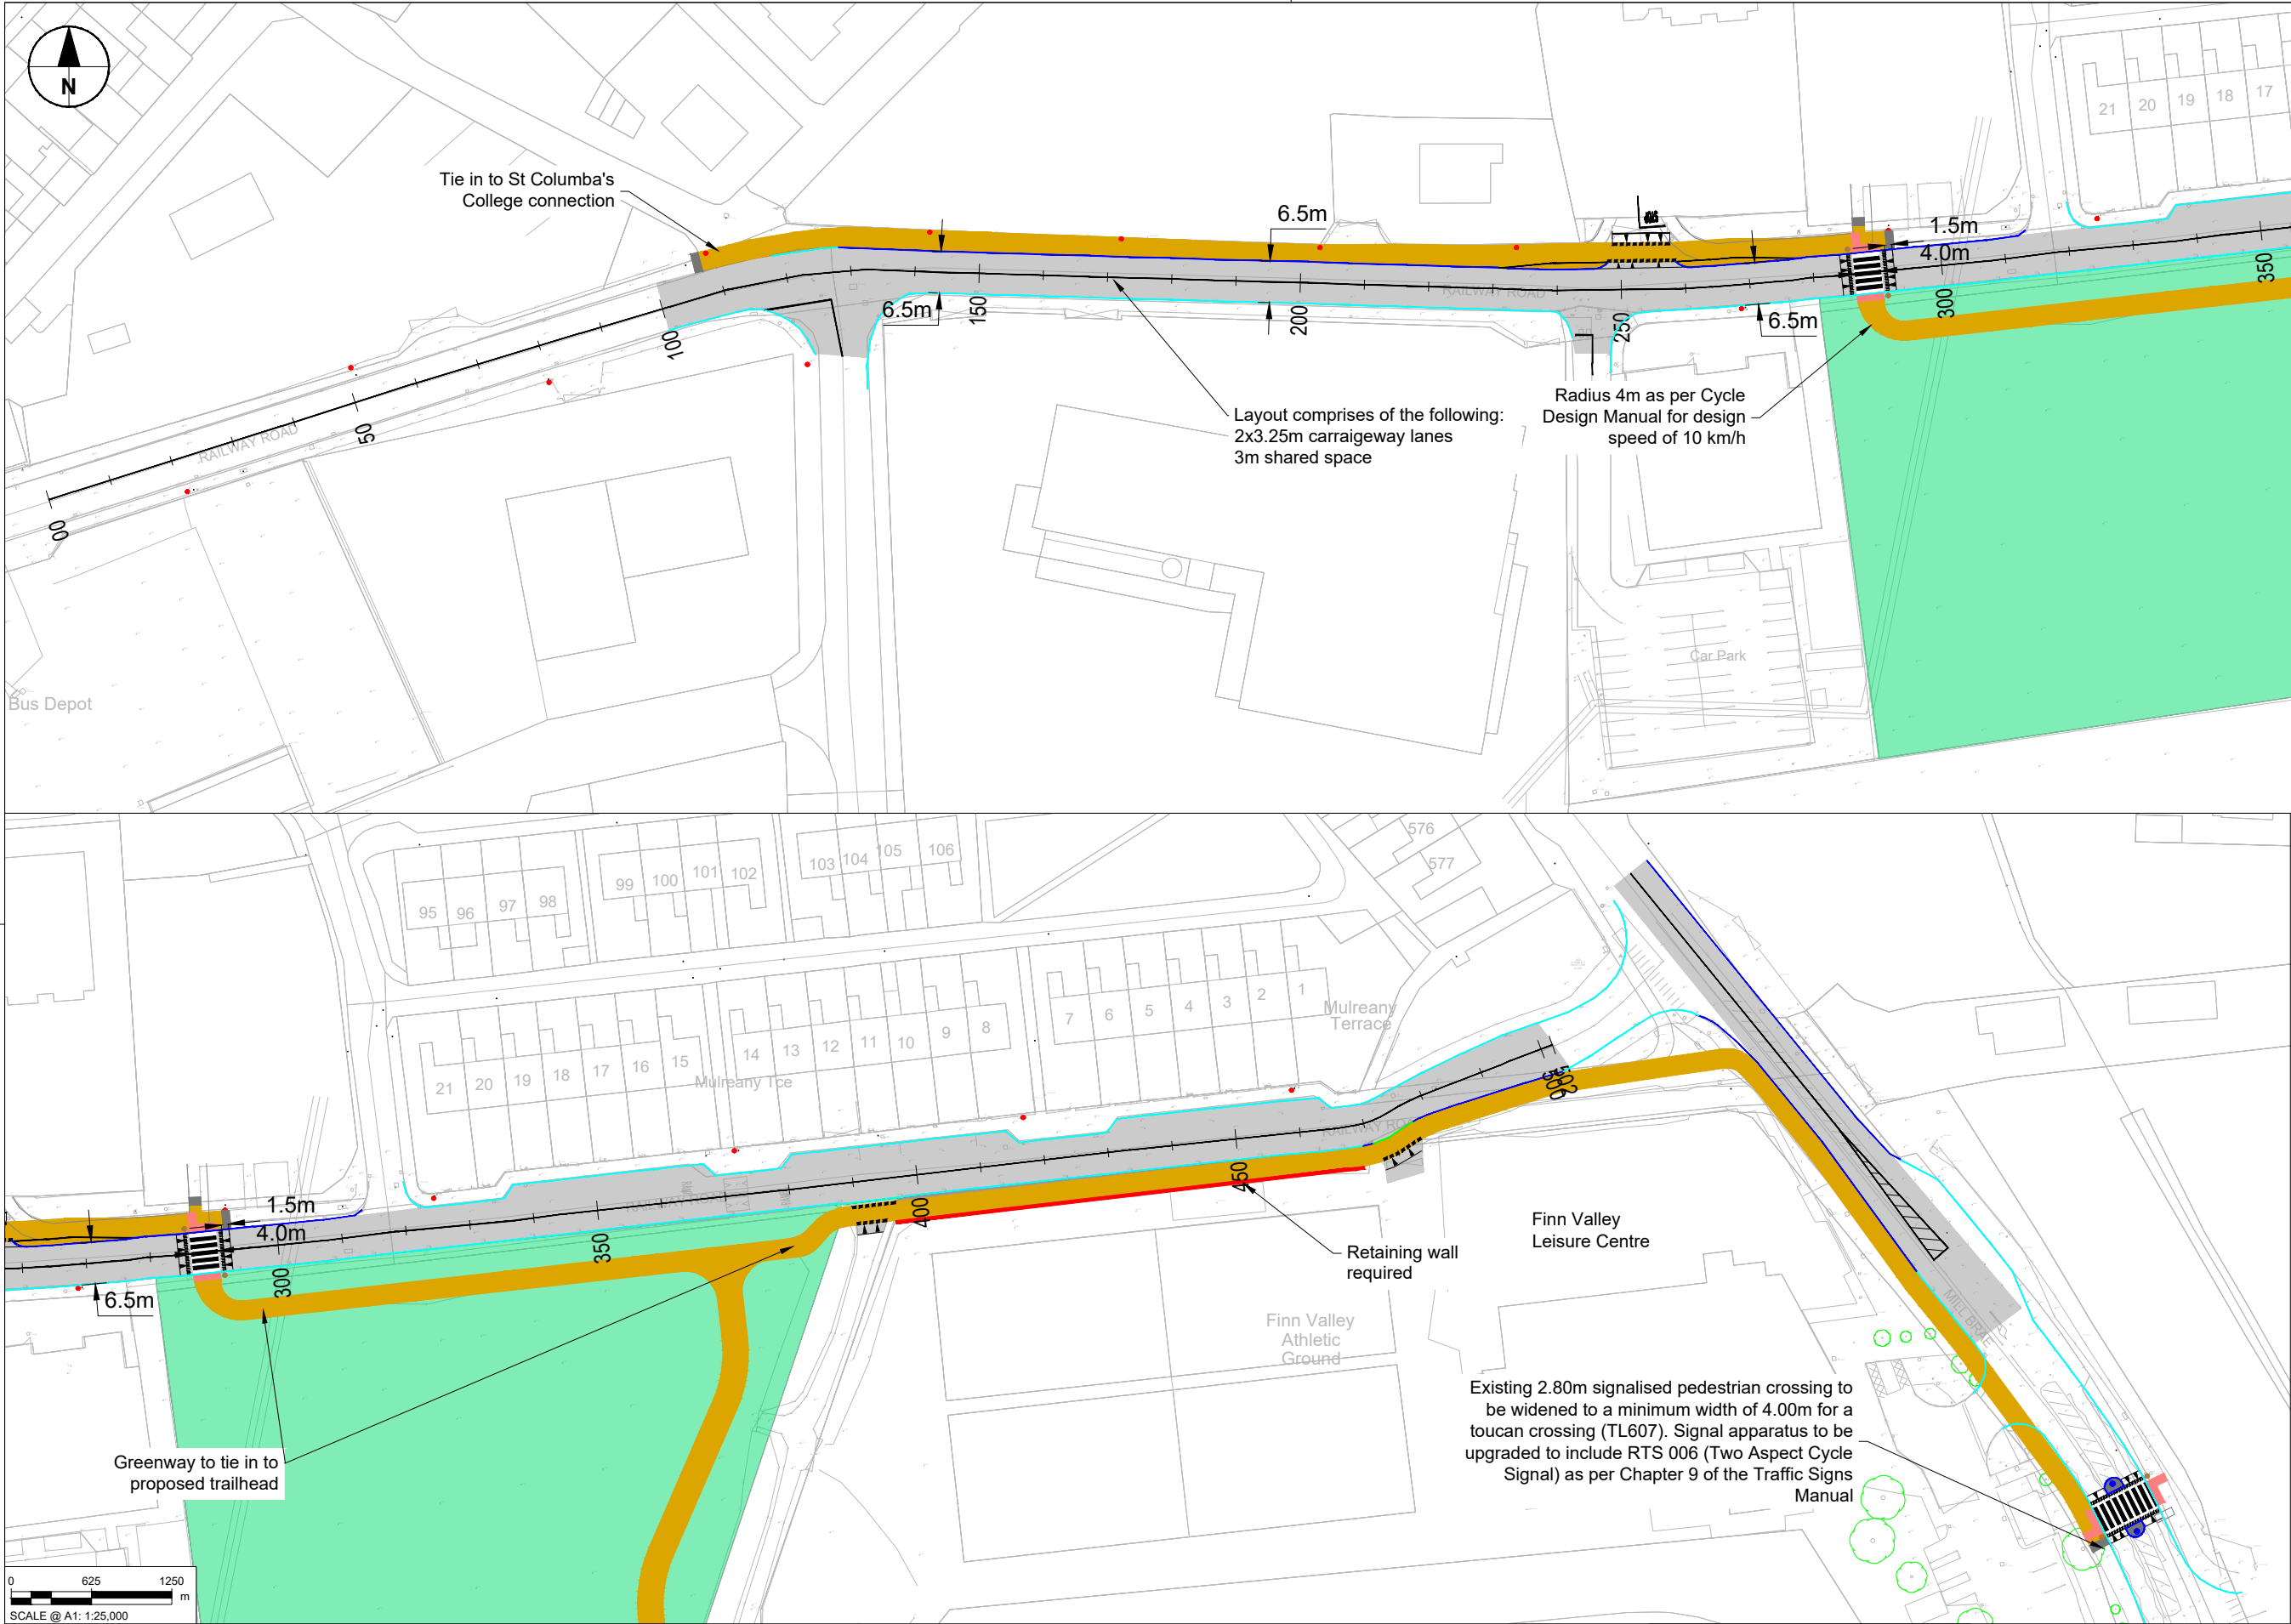

- DRAWING NOTES:**
- ALL UNITS ARE IN METRES UNLESS OTHERWISE STATED.
 - THIS DRAWING IS TO BE READ IN CONJUNCTION WITH ALL OTHER RELEVANT DOCUMENTATION.
- LEGEND:**
- EXISTING CARRIAGEWAY
 - PROPOSED KERB
 - PROPOSED BEVELLED KERB
 - EXISTING KERB
 - PROPOSED RAMP
 - PROPOSED SHARED TRACK
 - PROPOSED TRAILHEAD
 - EXISTING LIGHT POLE
 - APPROX LOCATION OF EXISTING TREES
 - PROPOSED RETAINING WALL
 - INDICATIVE ROAD MARKINGS
 - PROPOSED RED BLISTER TACTILE
 - PROPOSED CORDUROY TACTILE PAVING
 - PROPOSED HARD LANDSCAPE AREA
 - PROPOSED BELISHA BEACON
 - PROPOSED KEEP LEFT BOLLARD



Purpose of issue				SAFETY, HEALTH AND ENVIRONMENTAL INFORMATION BOX			
FOR INFORMATION				IT IS ASSUMED THAT ALL WORKS ON THIS DRAWING WILL BE CARRIED OUT BY A COMPETENT CONTRACTOR WORKING, WHERE APPROPRIATE, TO AN APPROPRIATE METHOD STATEMENT.			
THIS DRAWING IS TO BE USED ONLY FOR THE PURPOSE OF ISSUE THAT IT WAS ISSUED FOR AND IS SUBJECT TO AMENDMENT.				Roughan & O'Donovan-AECOM Alliance			
REVISION DETAILS				AECOM Adelphi Plaza Georges Street Upper Dun Laoghaire Co. Dublin Ireland T +353 (0)1 238 3100 www.aecom.com		Roughan & O'Donovan Arena House Arena Road Sandyford Dublin 18 Ireland T +353 (0)1 294 0800 www.rdi.ie	
IL	DK	06/03/25	P01	IL	DK	22/09/25	P02
IL	DK	14/11/25	P03	IL	DK	18/06/26	P04
By	Check	Date	Suffix	By	Check	Date	Suffix

Project Title		THIS DOCUMENT HAS BEEN PREPARED PURSUANT TO AND SUBJECT TO THE TERMS OF ROD-AECOM'S APPOINTMENT BY ITS CLIENT. ROD-AECOM ACCEPTS NO LIABILITY FOR ANY USE OF THIS DOCUMENT OTHER THAN BY ITS ORIGINAL CLIENT OR FOLLOWING ROD-AECOM'S EXPRESS AGREEMENT TO SUCH USE, AND ONLY FOR THE PURPOSES FOR WHICH IT WAS PREPARED AND PROVIDED.					
Barnesmore Gap Greenway		Designed ---	Drawn IL	Checked AM	Approved DK	Date 18/06/26	
		Internal Project No. 60701883			Suitability S2		
Drawing Title		Scale @ A1 1:25000		Volume General			
Railway Road Stranorlar Proposed Greenway Connection		Drawing Number Aecom Project ID 60701883				Rev P04	
		I Originator -ACM					
		I Volume -HGN-					
		SW_ZZ_ZZ_ZZ -SK -HG-0003					
		Location I Type I Role I Number					