
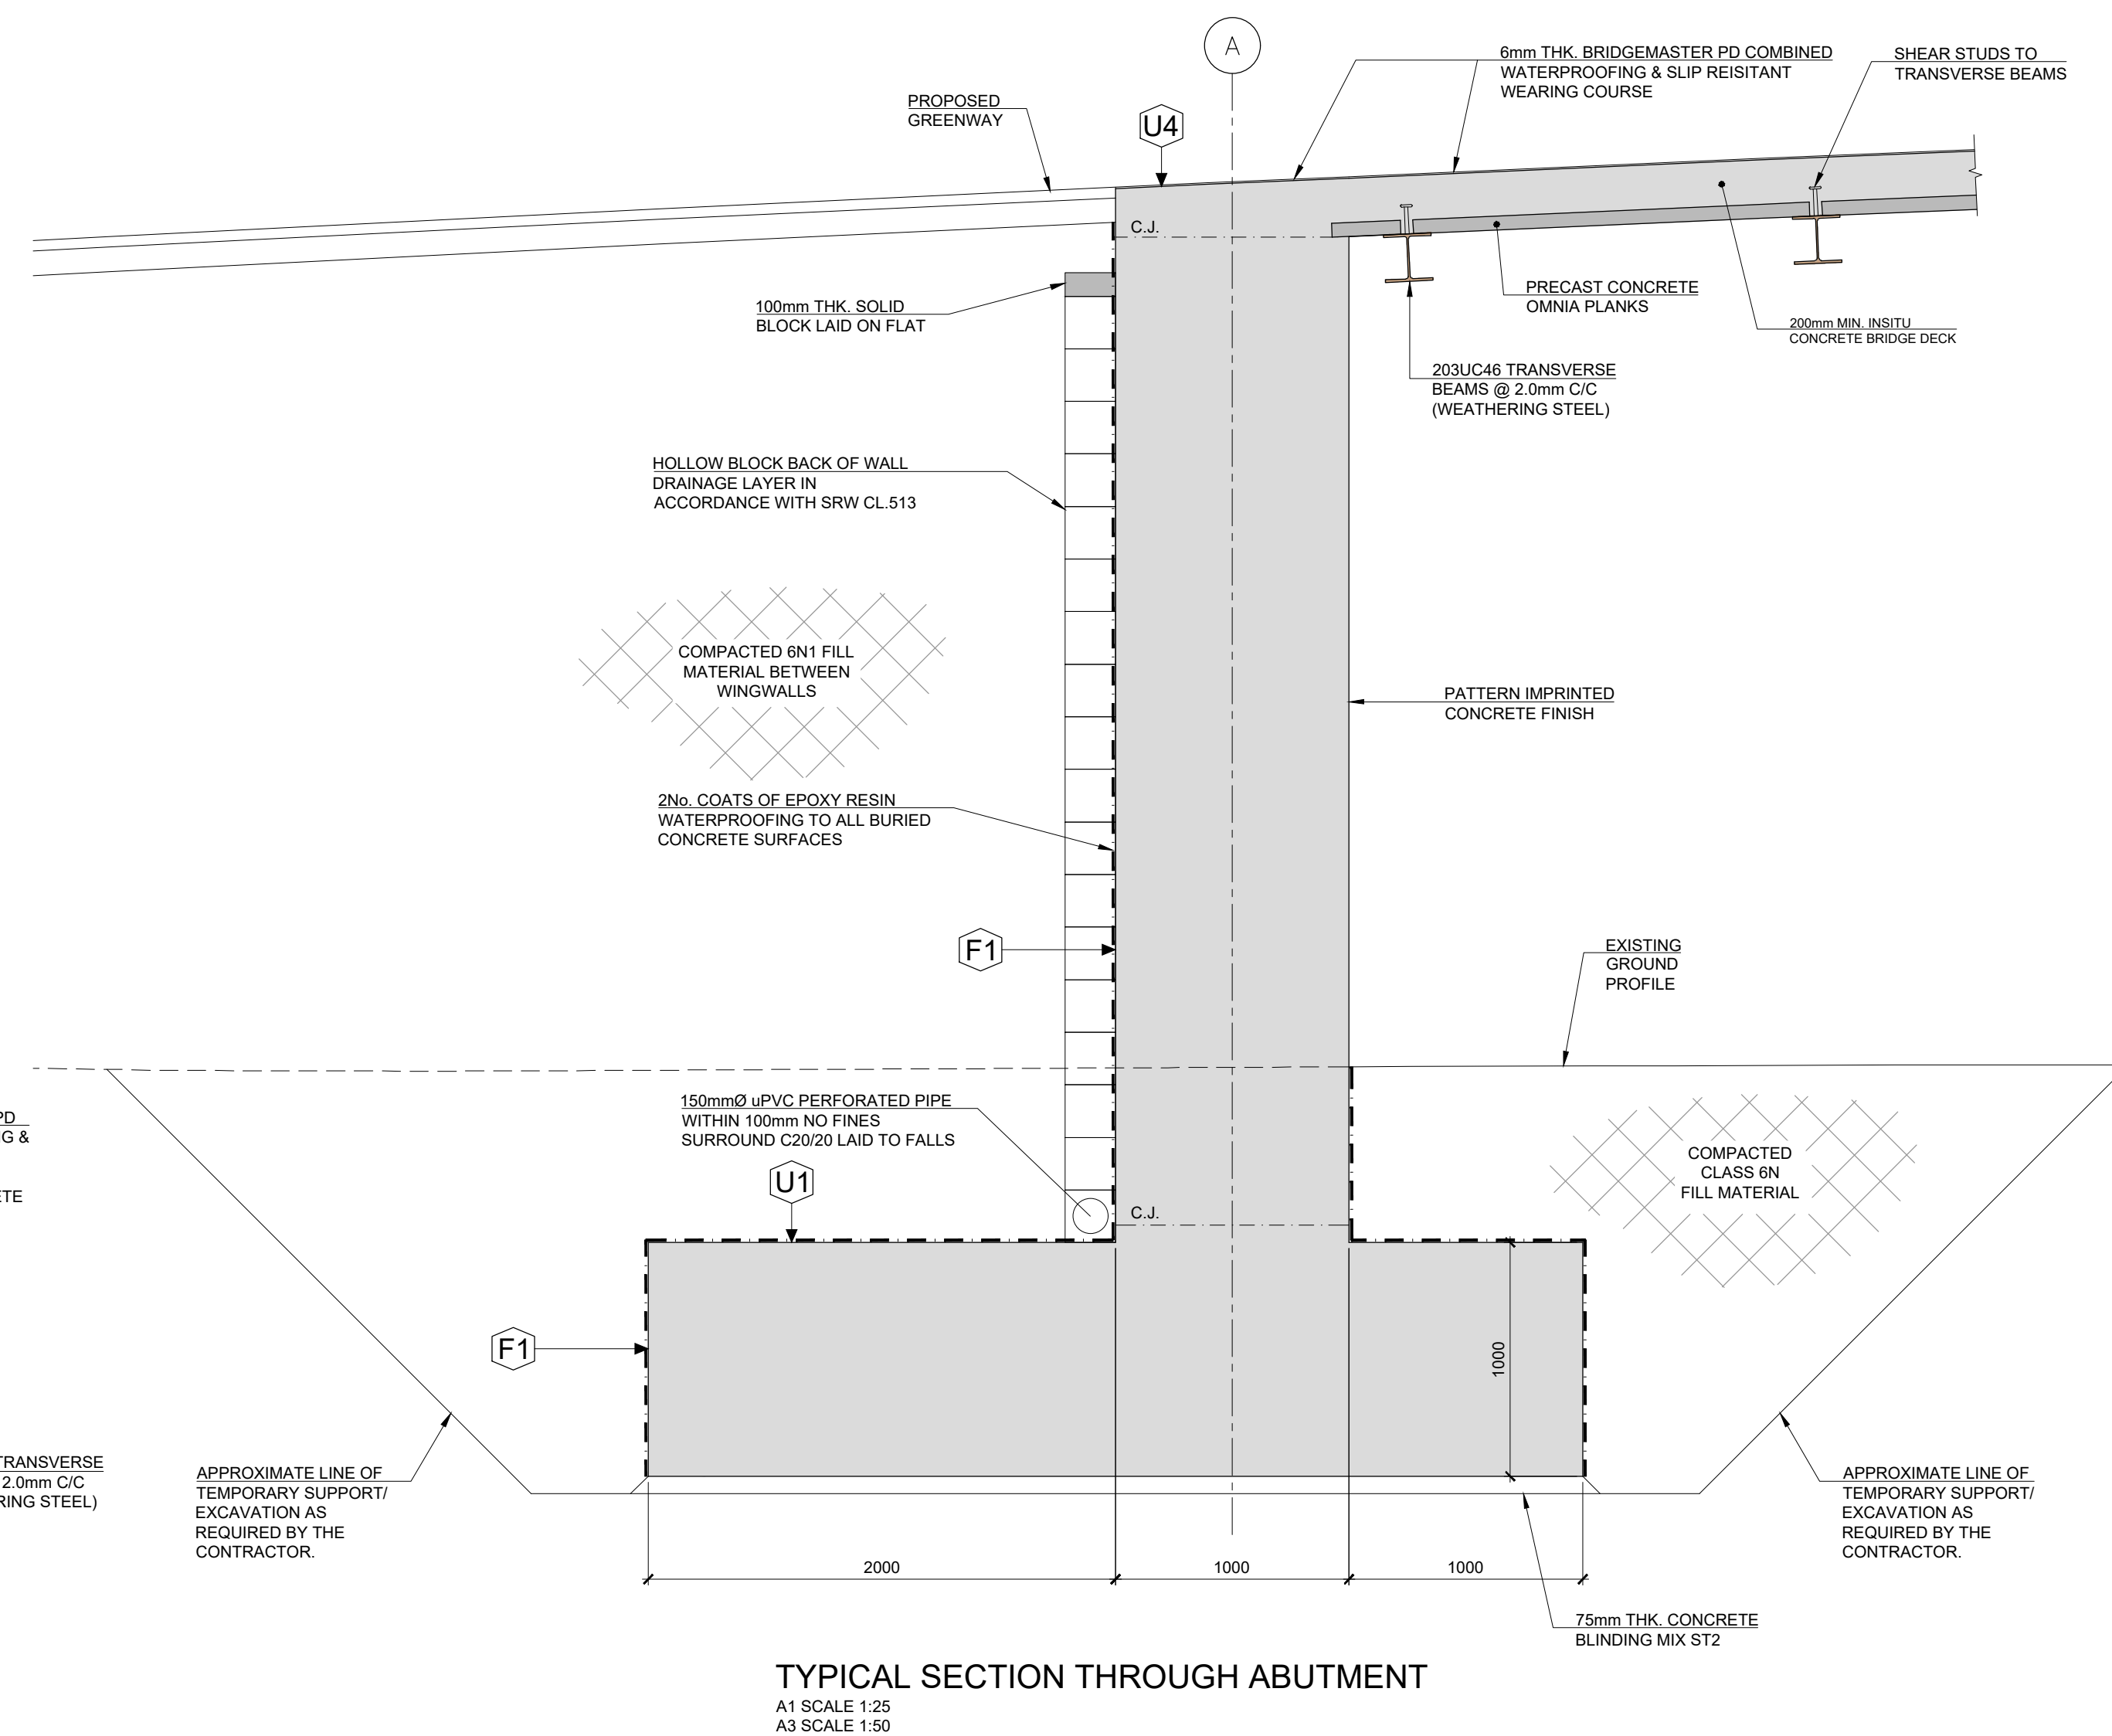
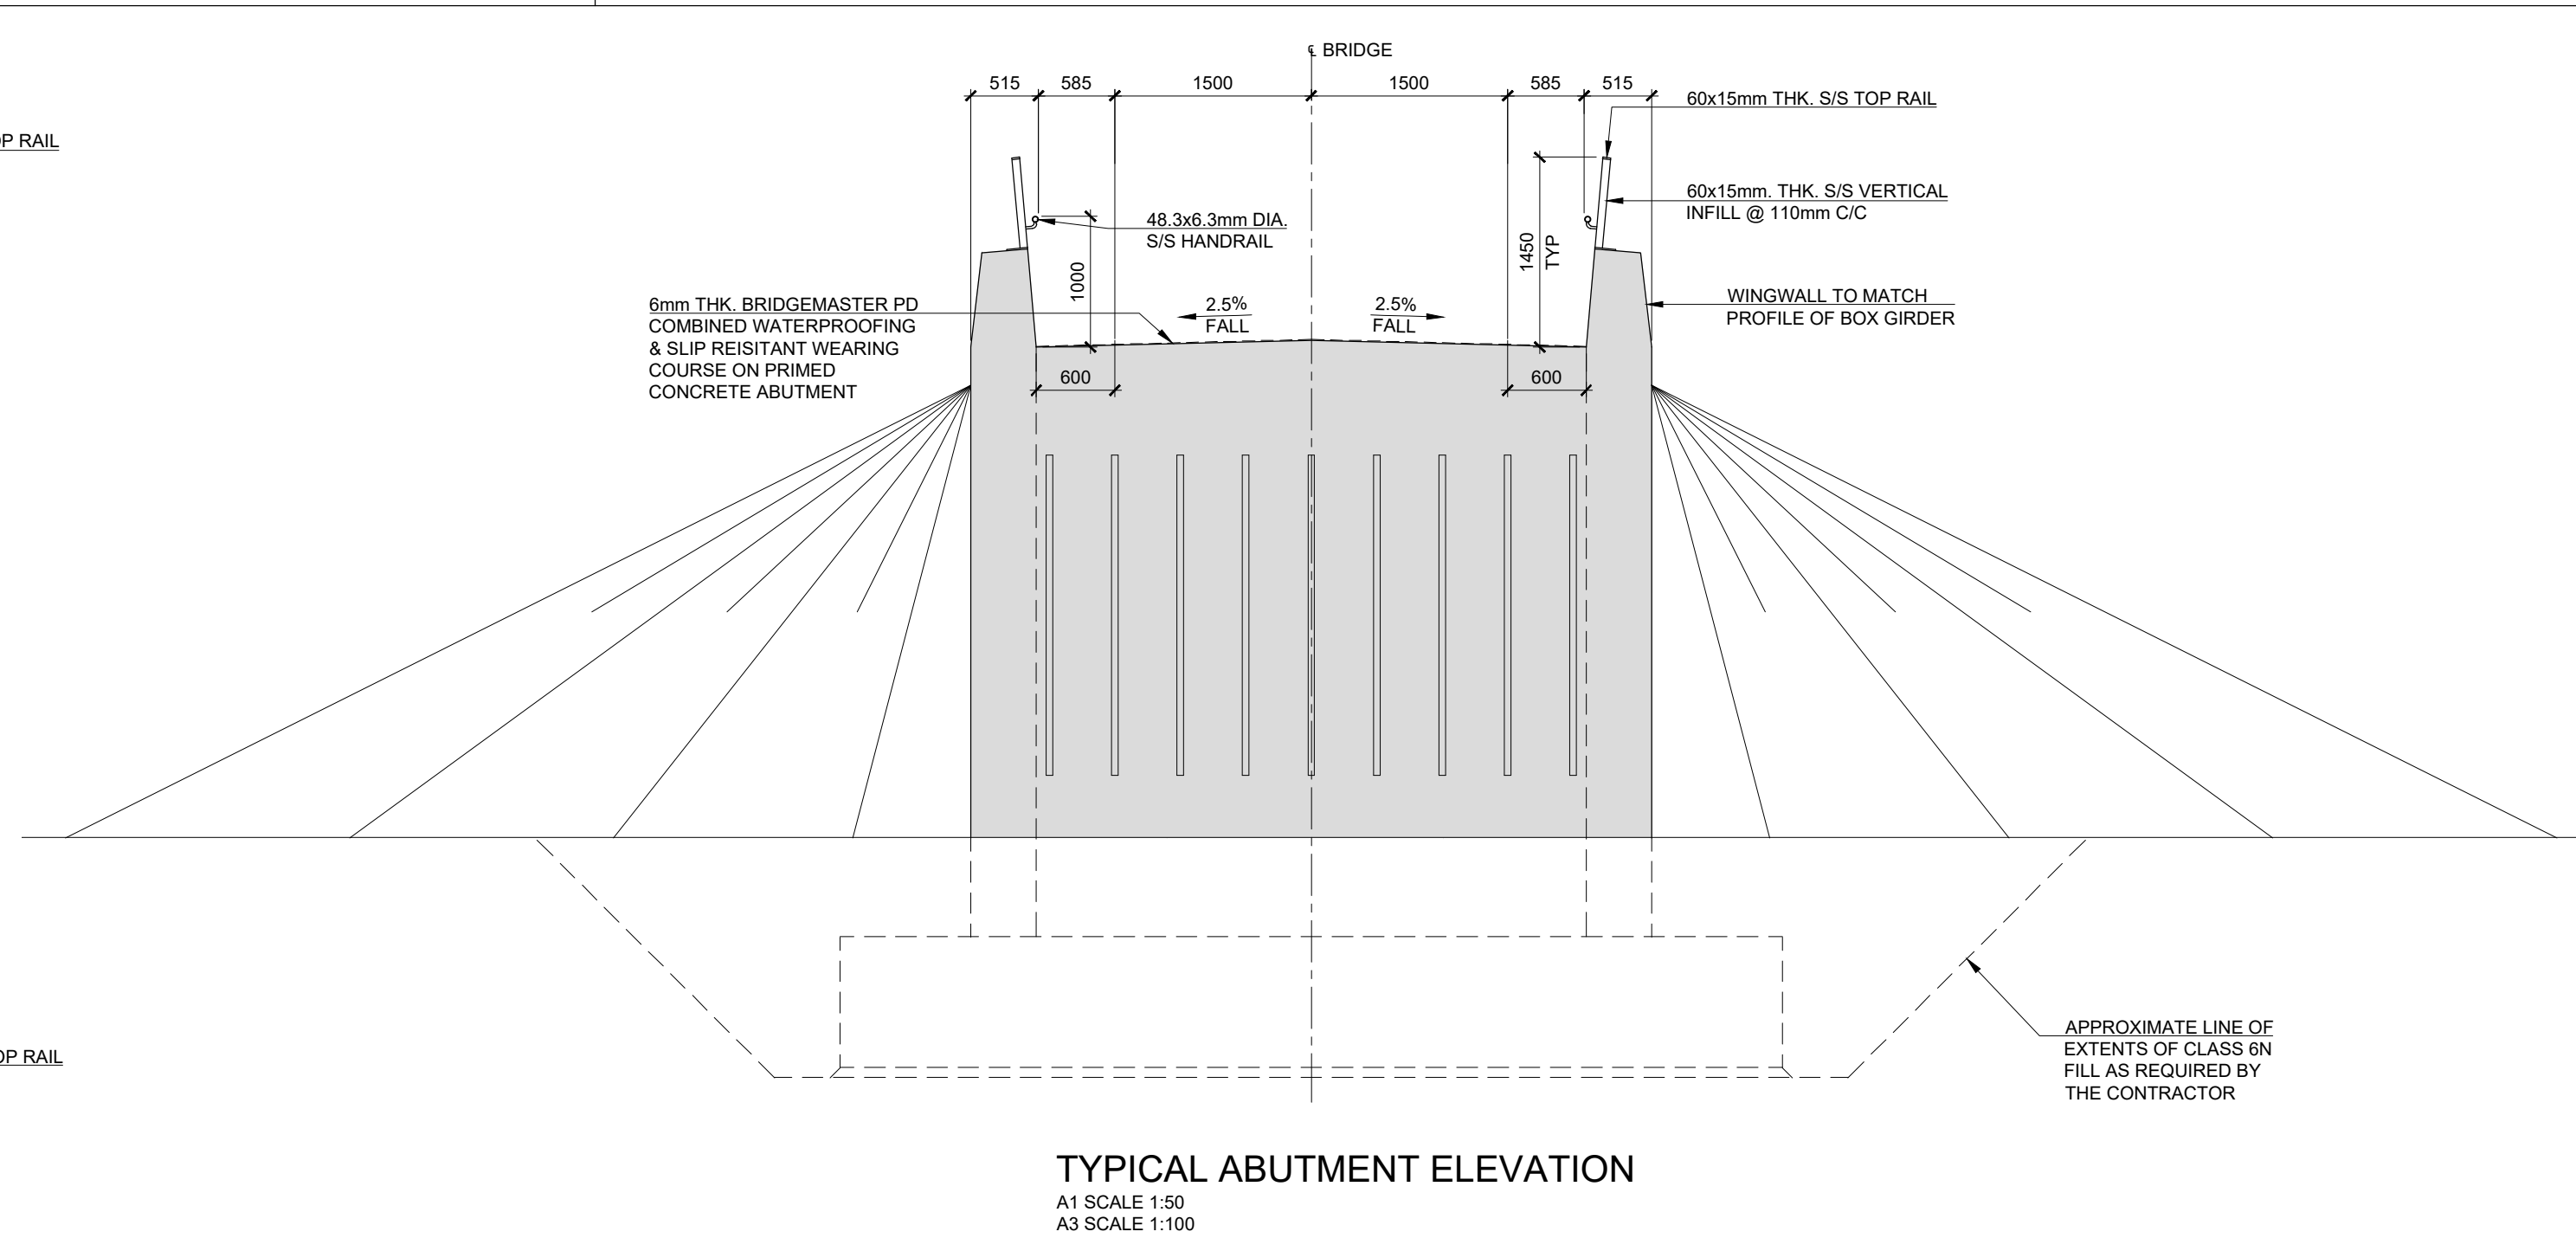
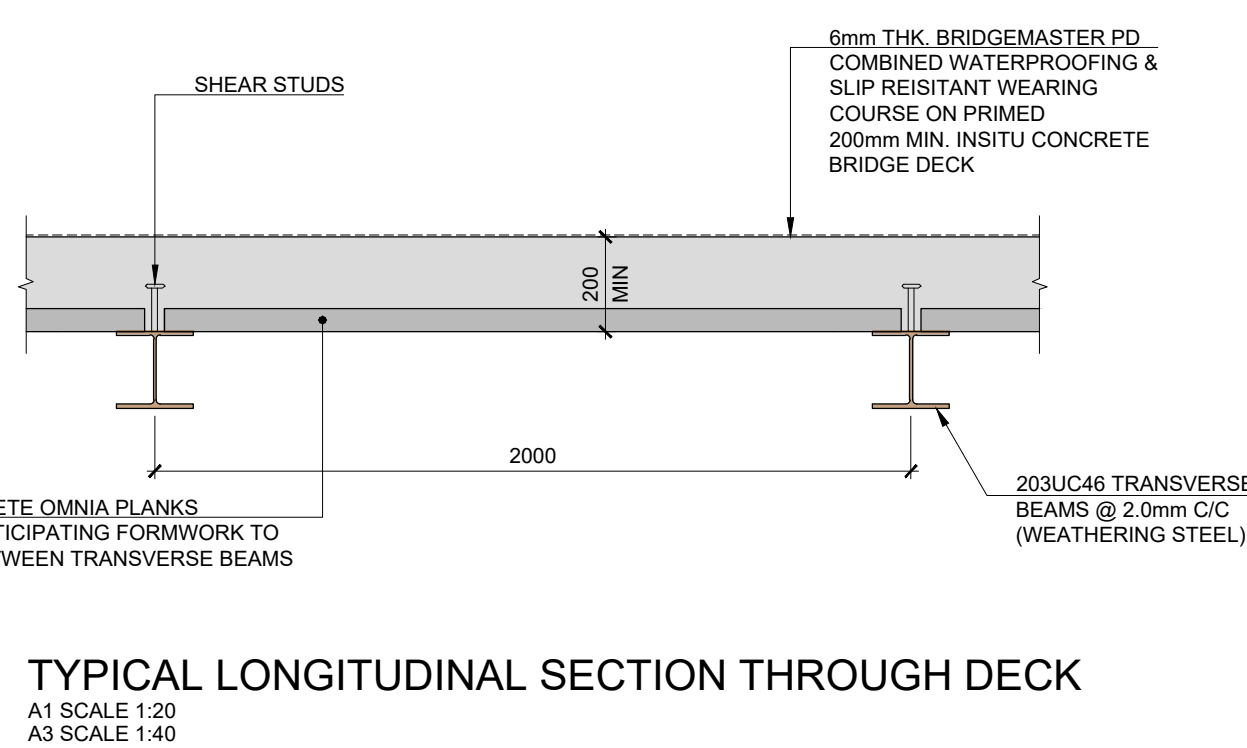
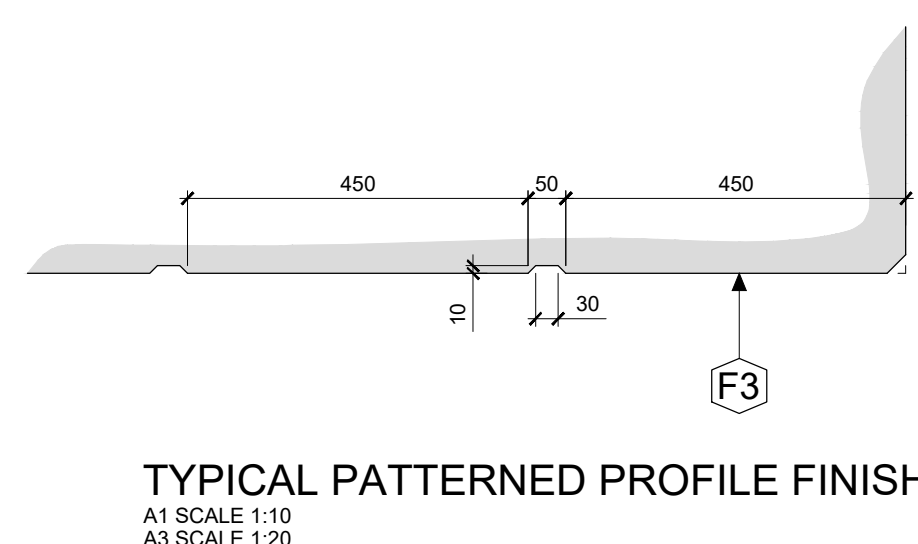
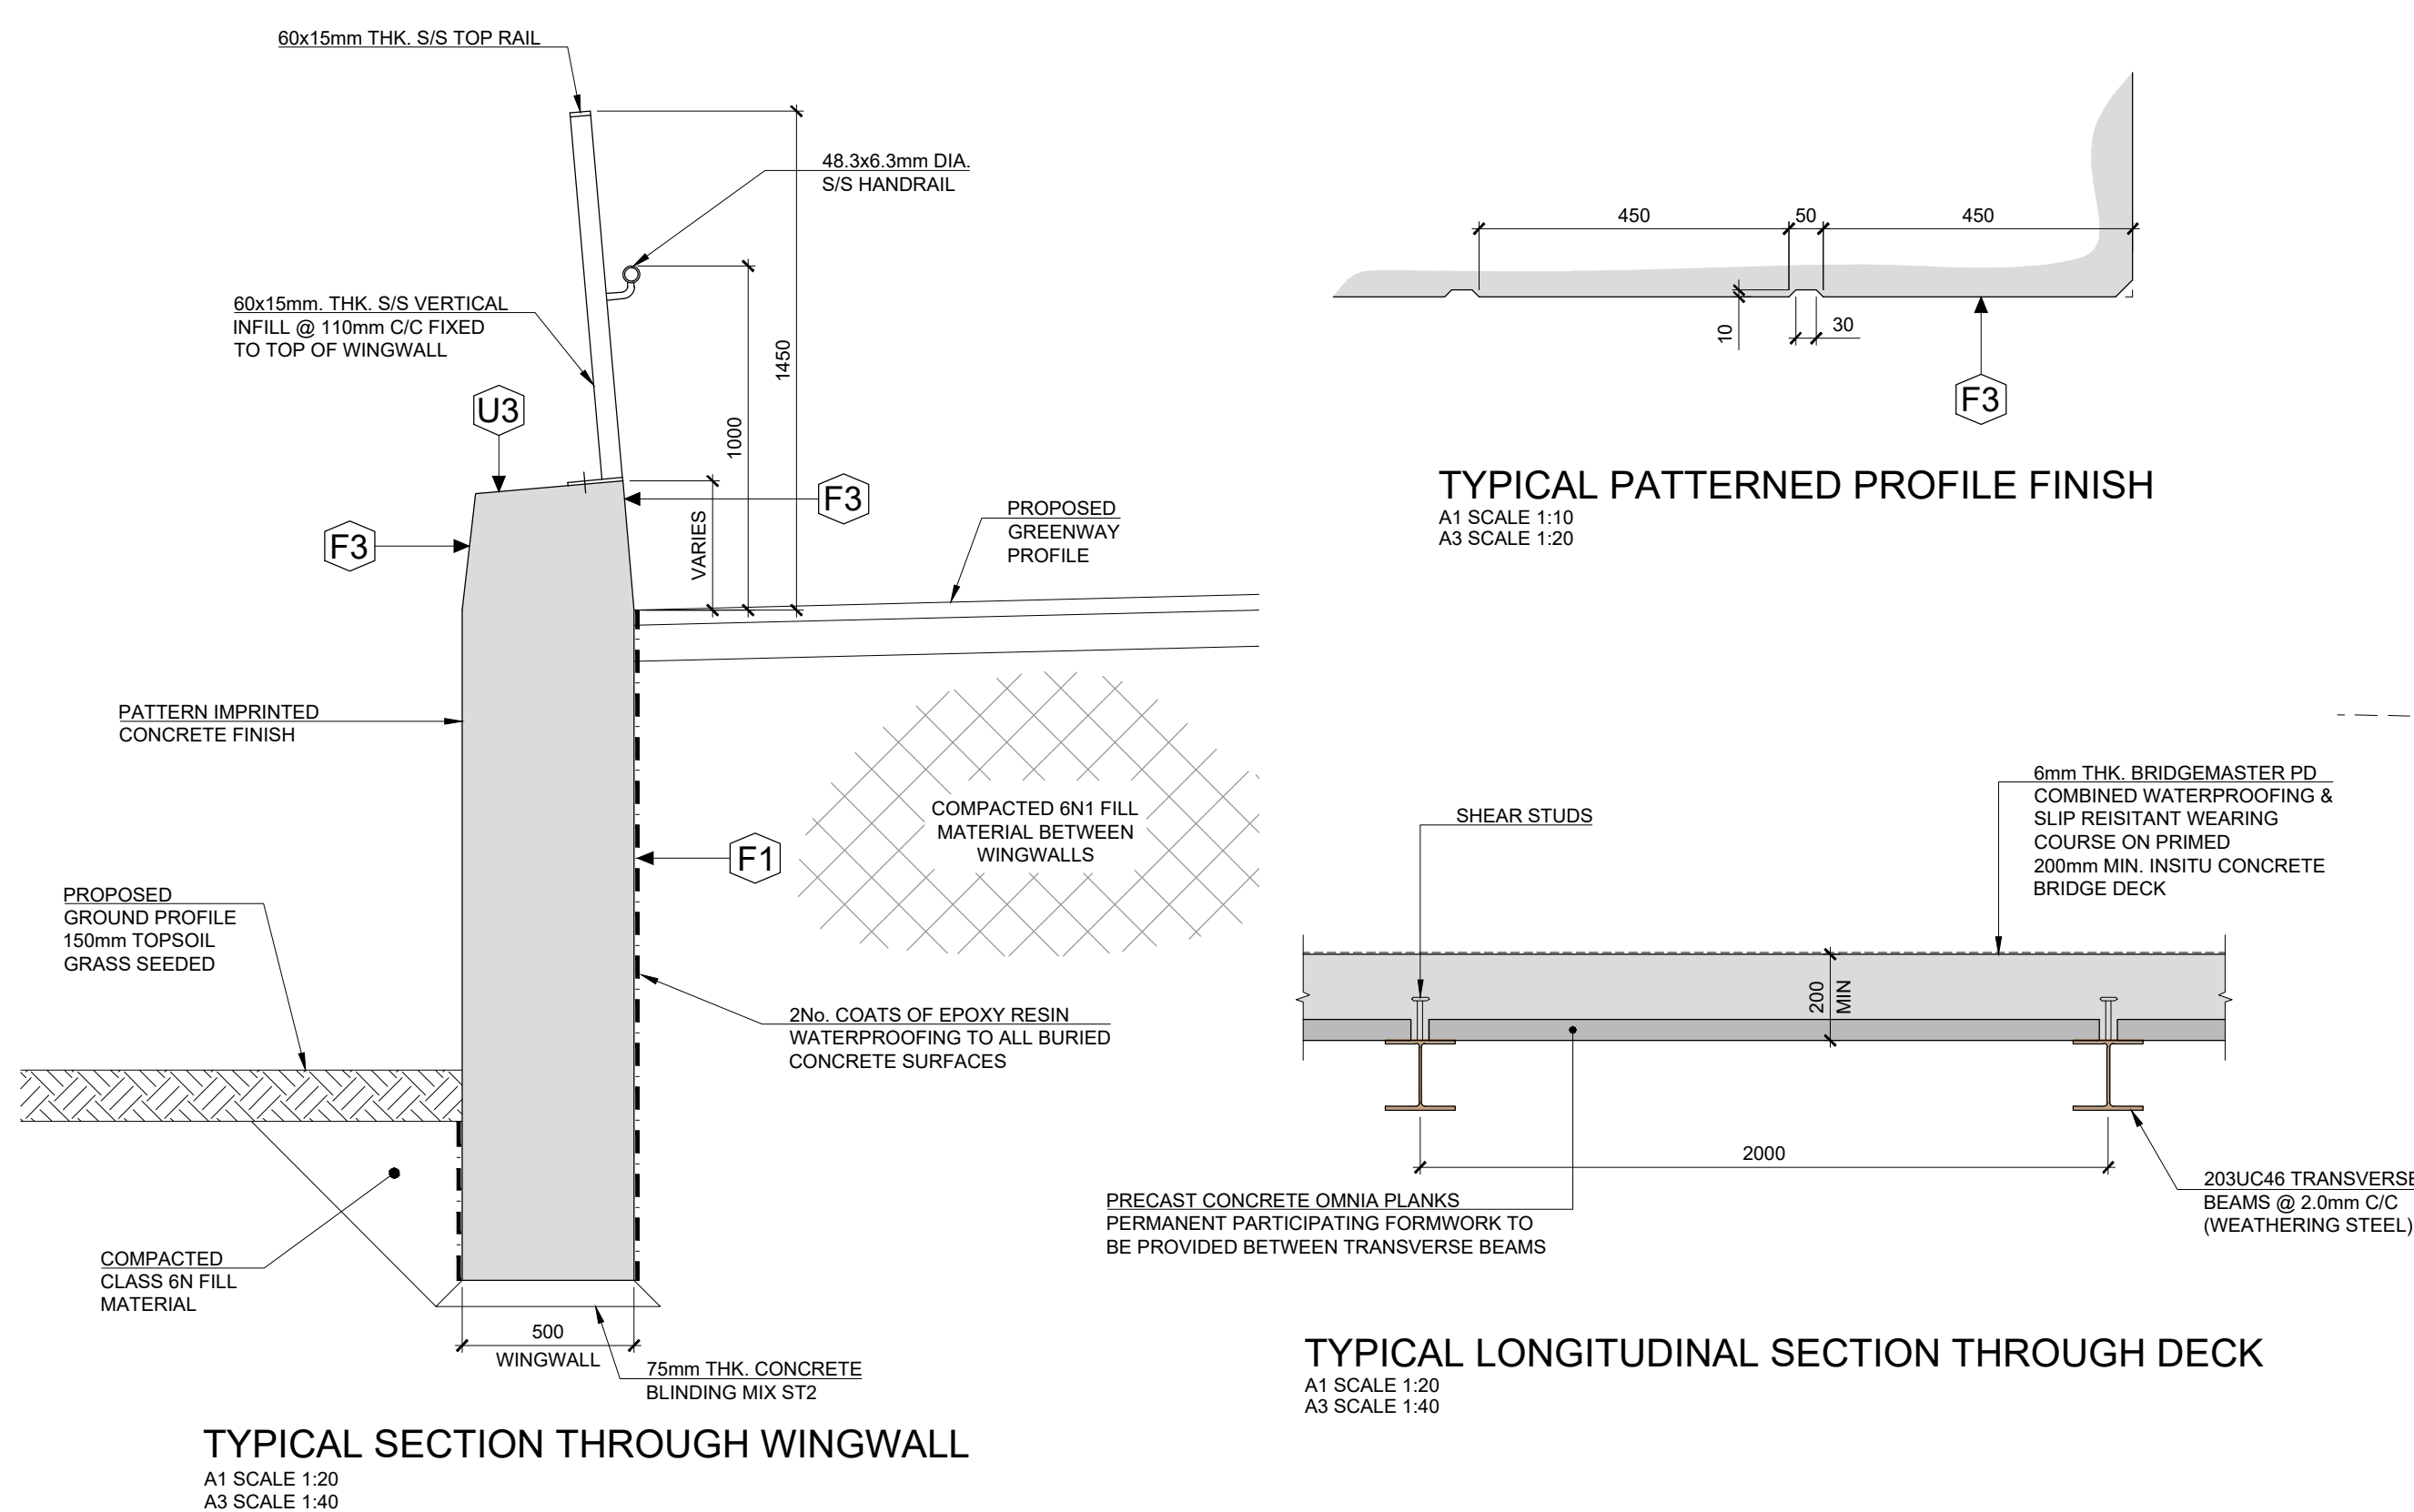
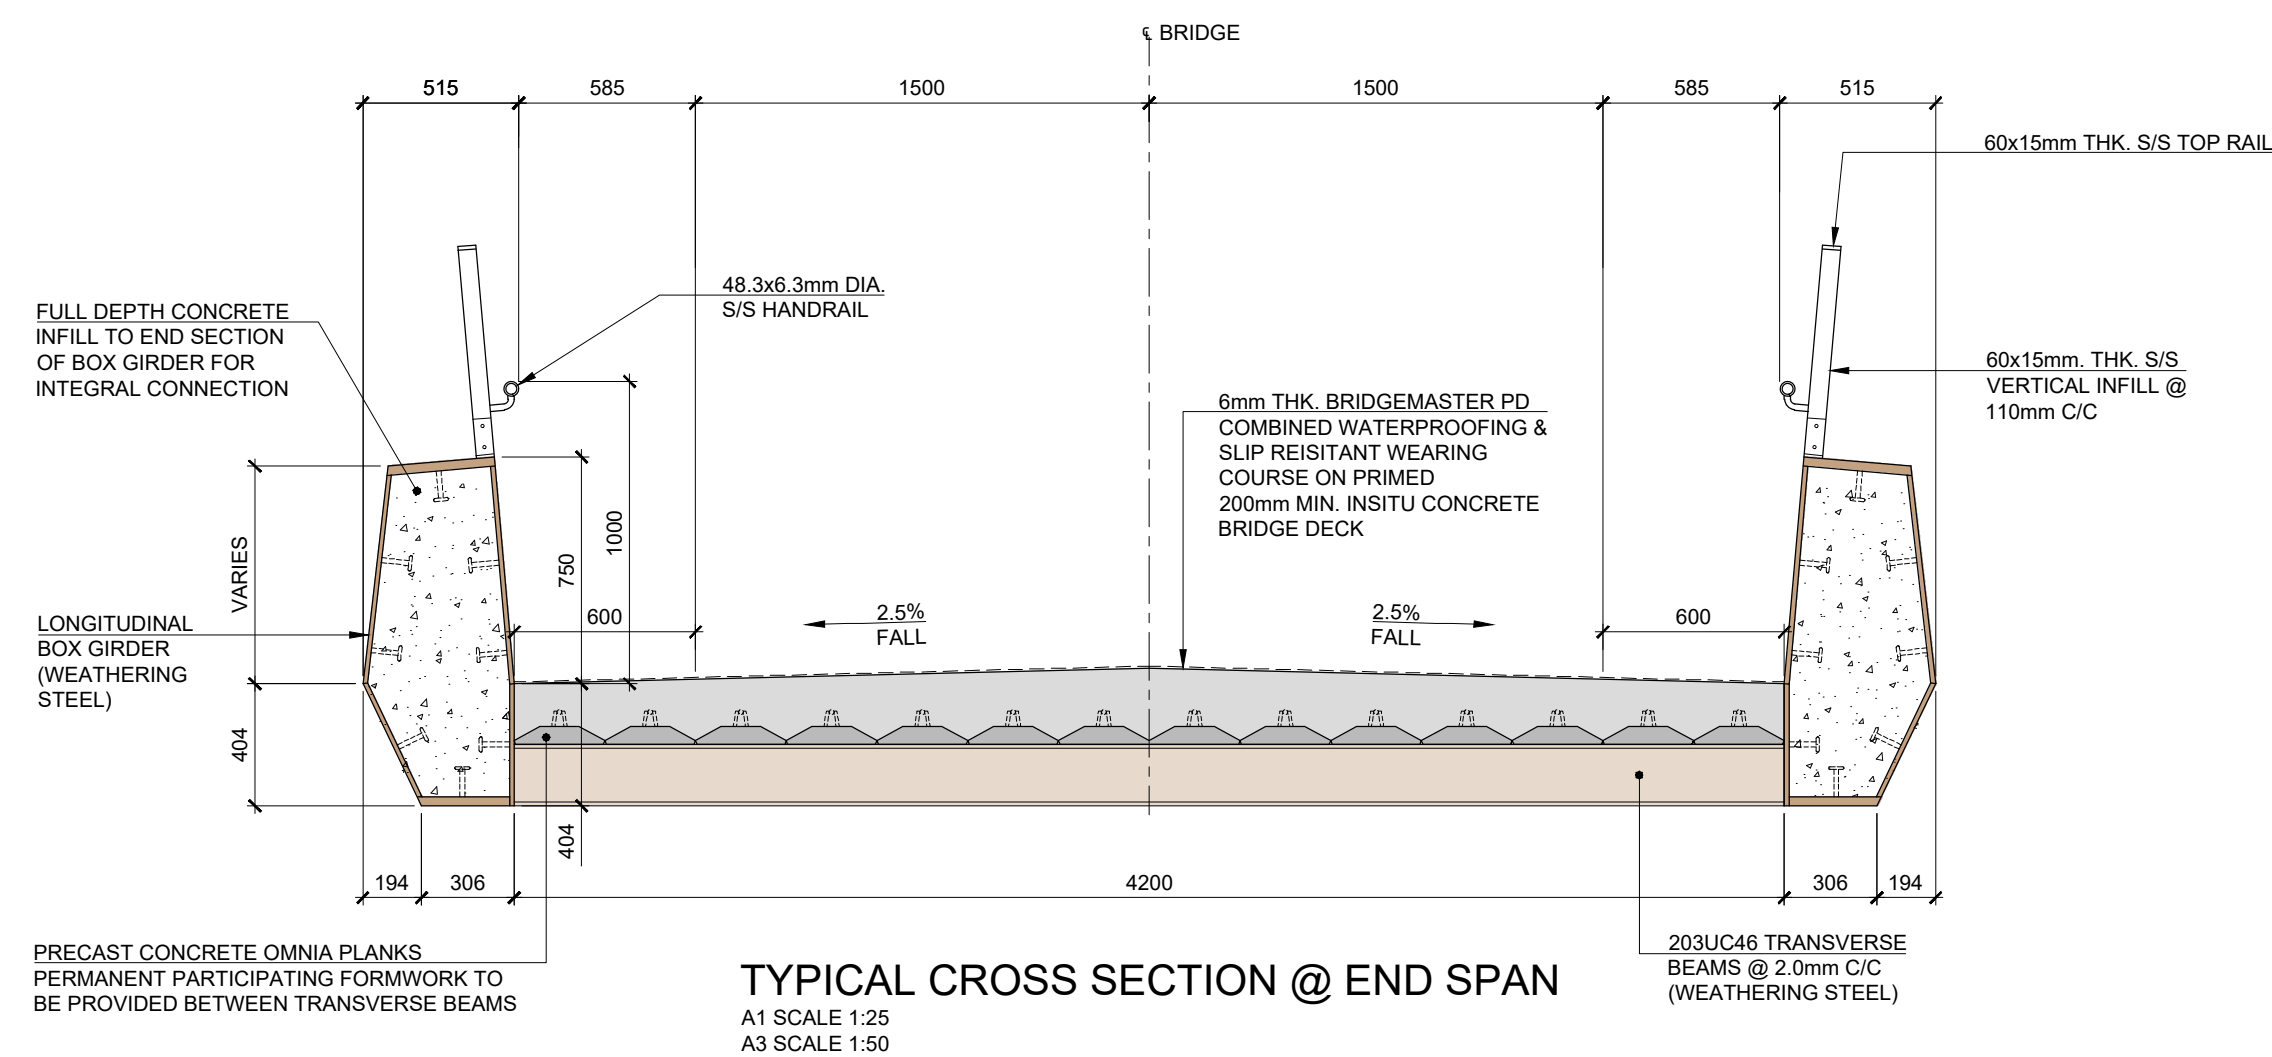


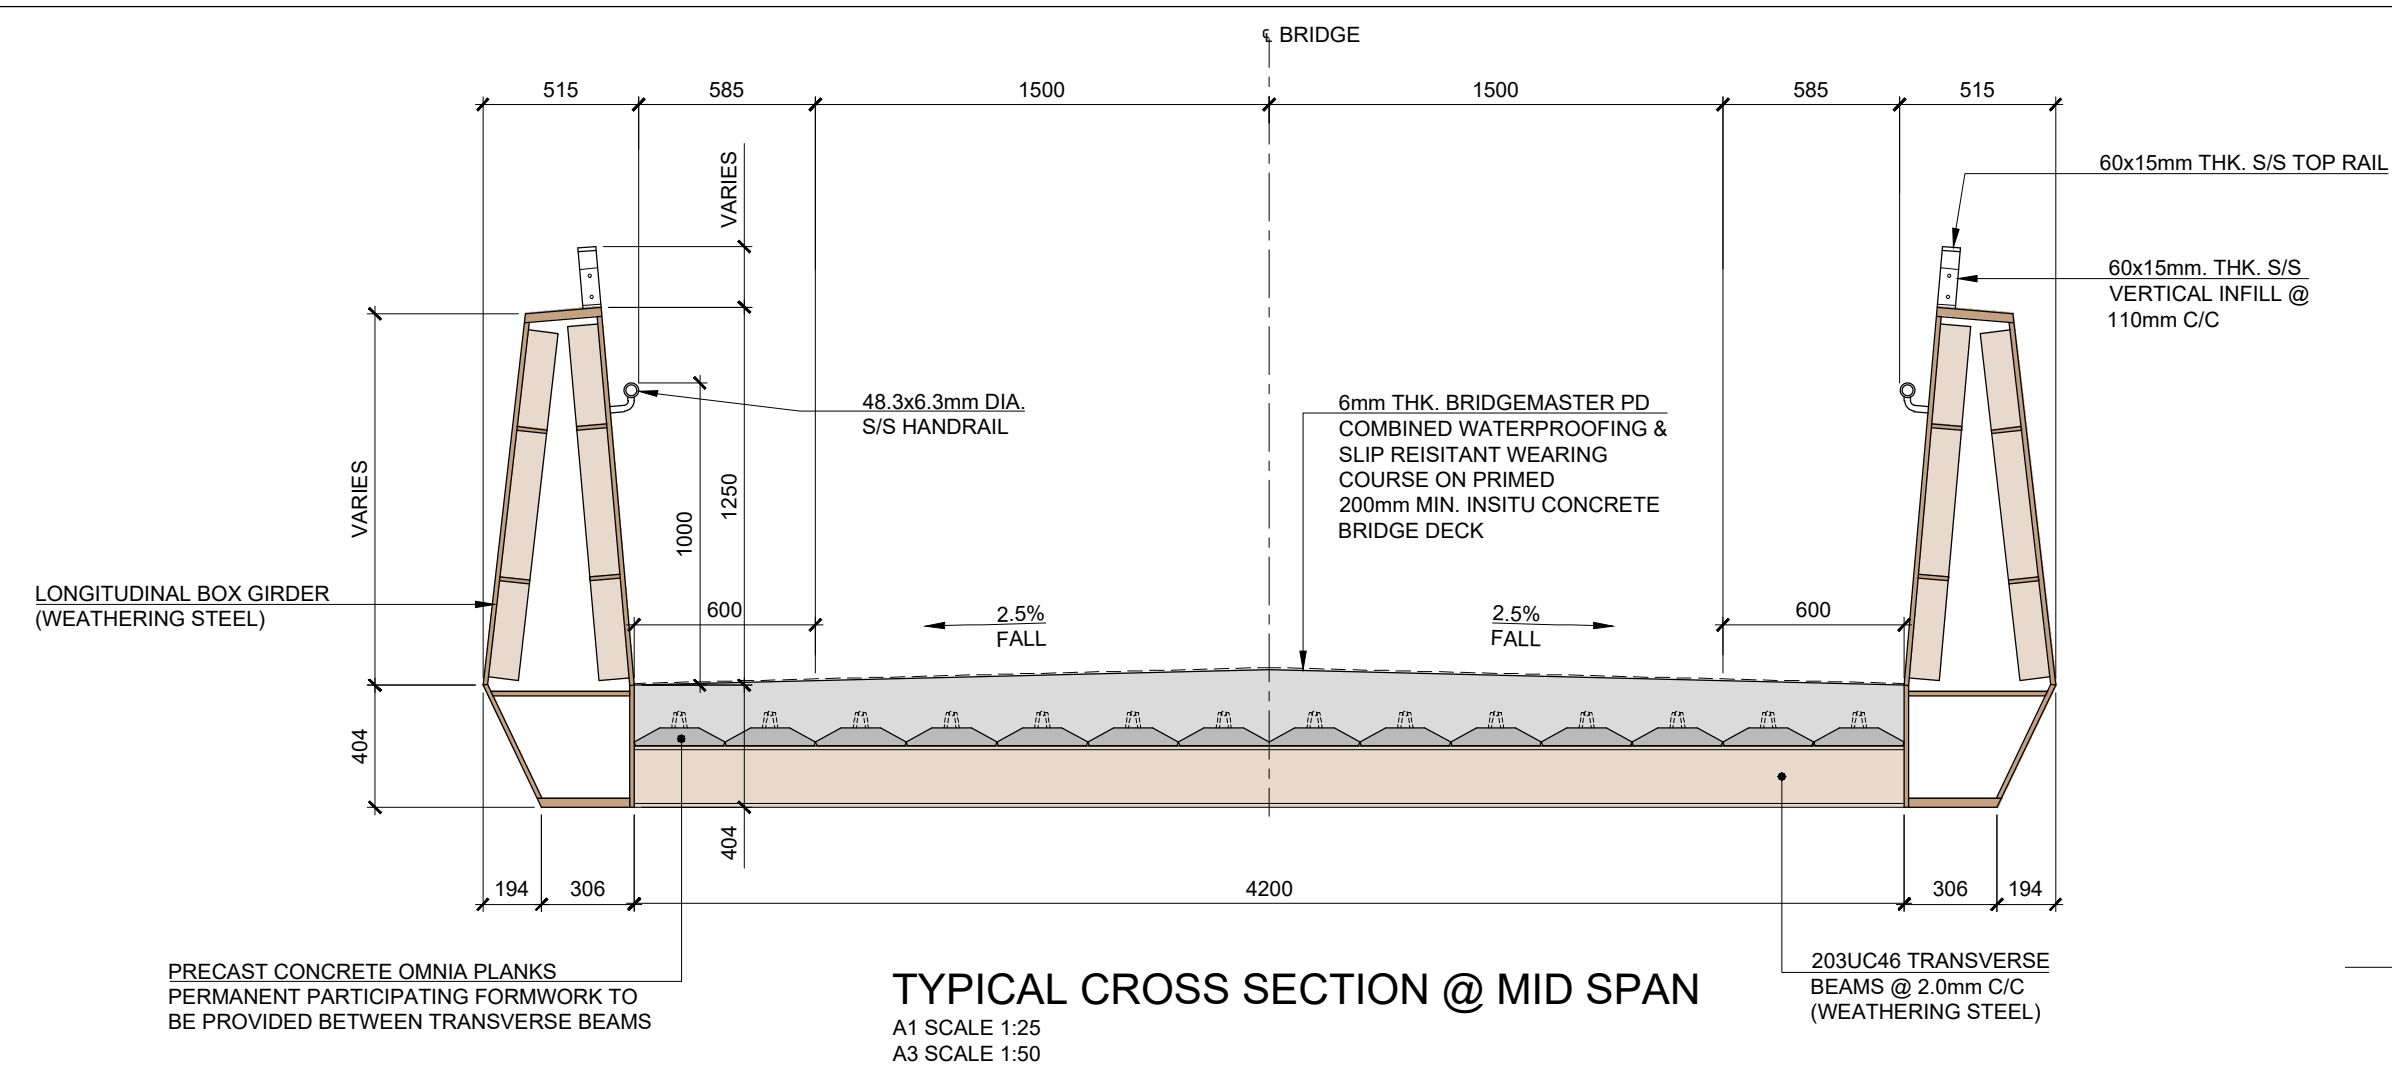

- ## NOTES:
1. ALL DIMENSIONS ARE IN MILLIMETRES UNLESS NOTED OTHERWISE.
 2. ALL COORDINATES ARE TO IRISH TRANSVERSE MERCATOR (ITM).
 3. ALL LEVELS ARE TO ORDINANCE DATUM MALIN HEAD.

Purpose of issue				SAFETY, HEALTH AND ENVIRONMENTAL INFORMATION BOX				Project Title				THIS DOCUMENT HAS BEEN PREPARED PURSUANT TO AND SUBJECT TO THE TERMS OF ROD-AECOM'S APPOINTMENT BY ITS CLIENT. ROD-AECOM ACCEPTS NO LIABILITY FOR ANY USE OF THIS DOCUMENT OTHER THAN BY ITS ORIGINAL CLIENT OR FOLLOWING ROD-AECOM'S EXPRESS AGREEMENT TO SUCH USE, AND ONLY FOR THE PURPOSES FOR WHICH IT WAS PREPARED AND PROVIDED.									
FOR INFORMATION				IT IS ASSUMED THAT ALL WORKS ON THIS DRAWING WILL BE CARRIED OUT BY A COMPETENT CONTRACTOR WORKING, WHERE APPROPRIATE, TO AN APPROPRIATE METHOD STATEMENT.				BARNESMORE GAP GREENWAY				Designed CH		Drawn PC		Checked JK		Approved DK		Date 11/12/2025	
				THIS DRAWING IS TO BE USED ONLY FOR THE PURPOSE OF ISSUE THAT IT WAS ISSUED FOR AND IS SUBJECT TO AMENDMENT.								Internal Project No. 22.169				Suitability S2					
								Roughan & O'Donovan-AECOM Alliance				Drawing Title		Scale @ A1 As Shown		Volume Structures					
								AECOM ROUGHAN & O'DONOVAN AECOM AECOM ROUGHAN & O'DONOVAN AECOM </													