



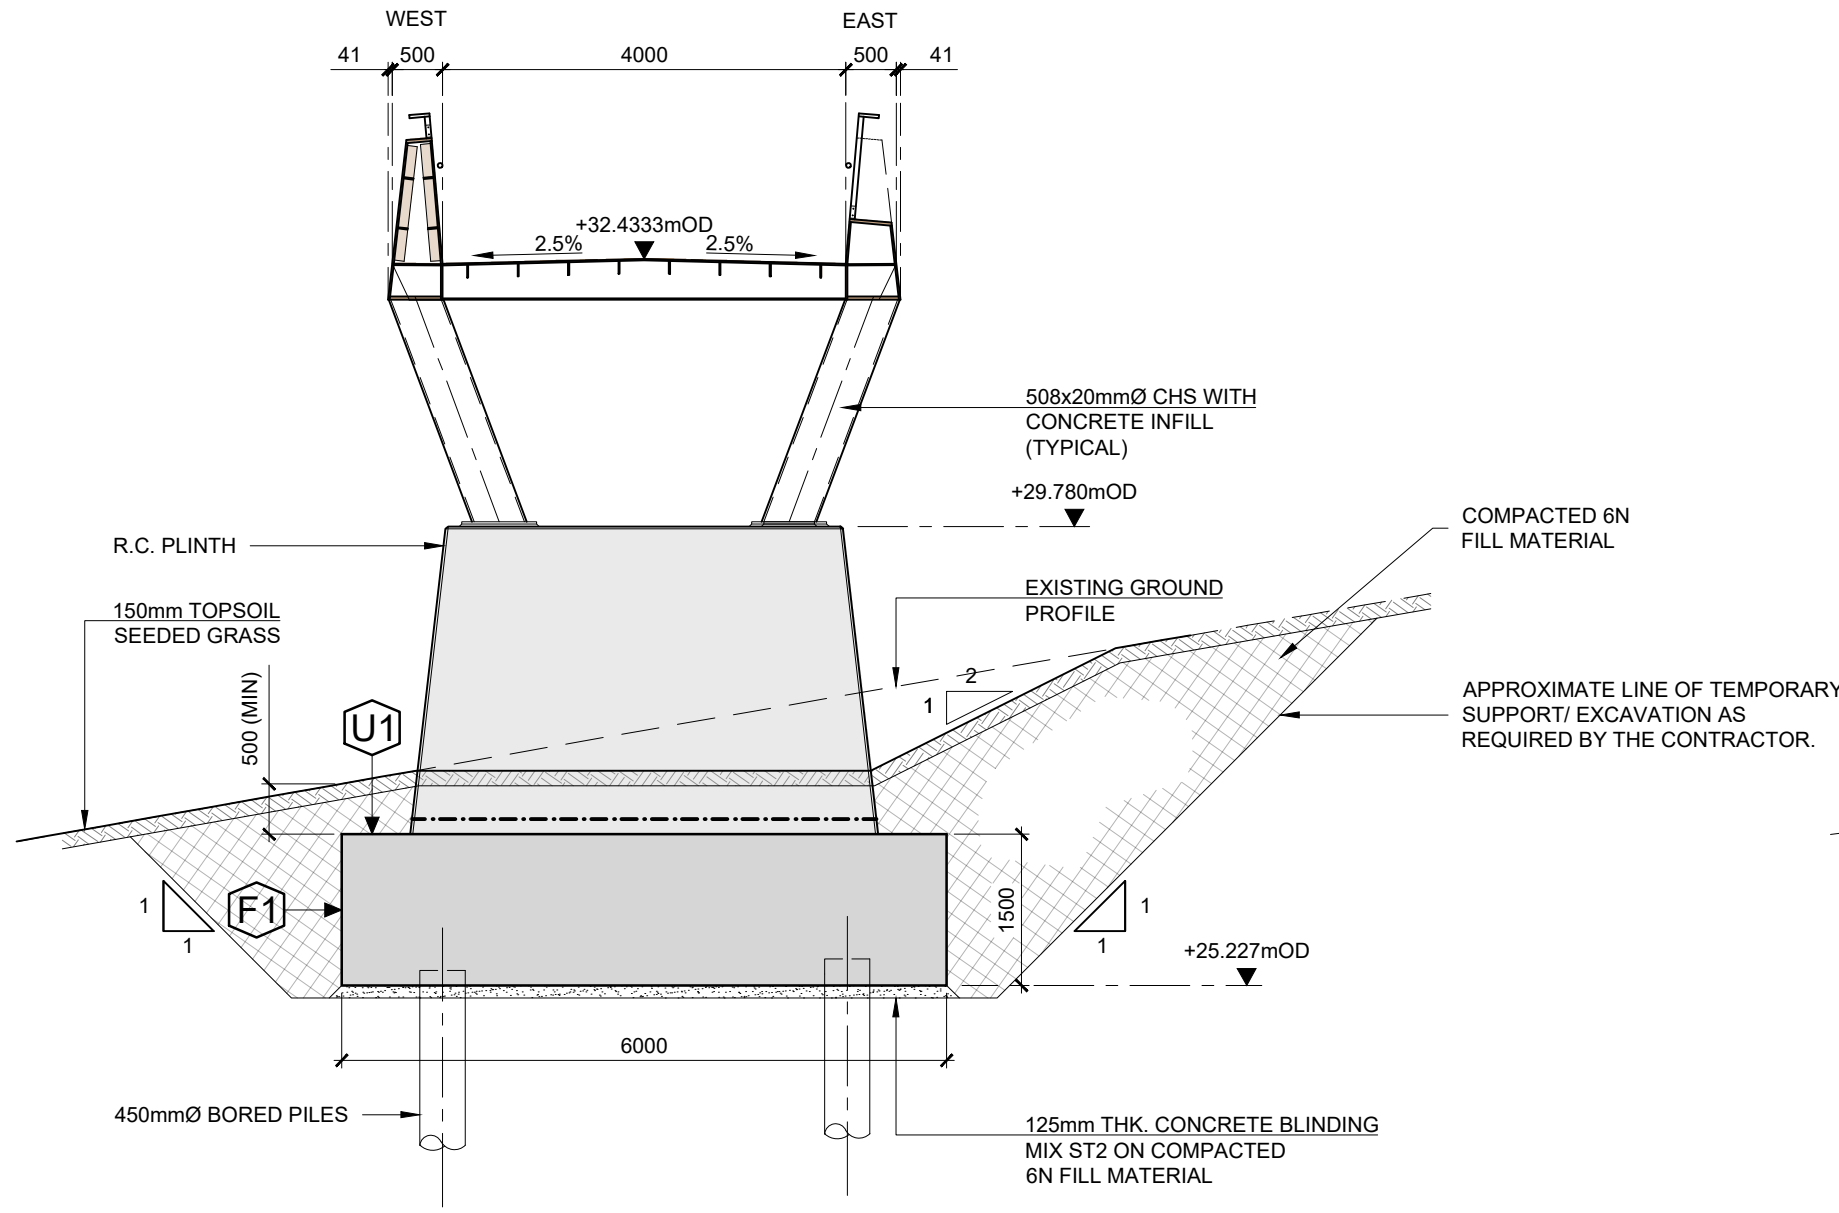


S04 - SECTION ON GRIDLINE 2

A1 SCALE 1:75
A3 SCALE 1:150

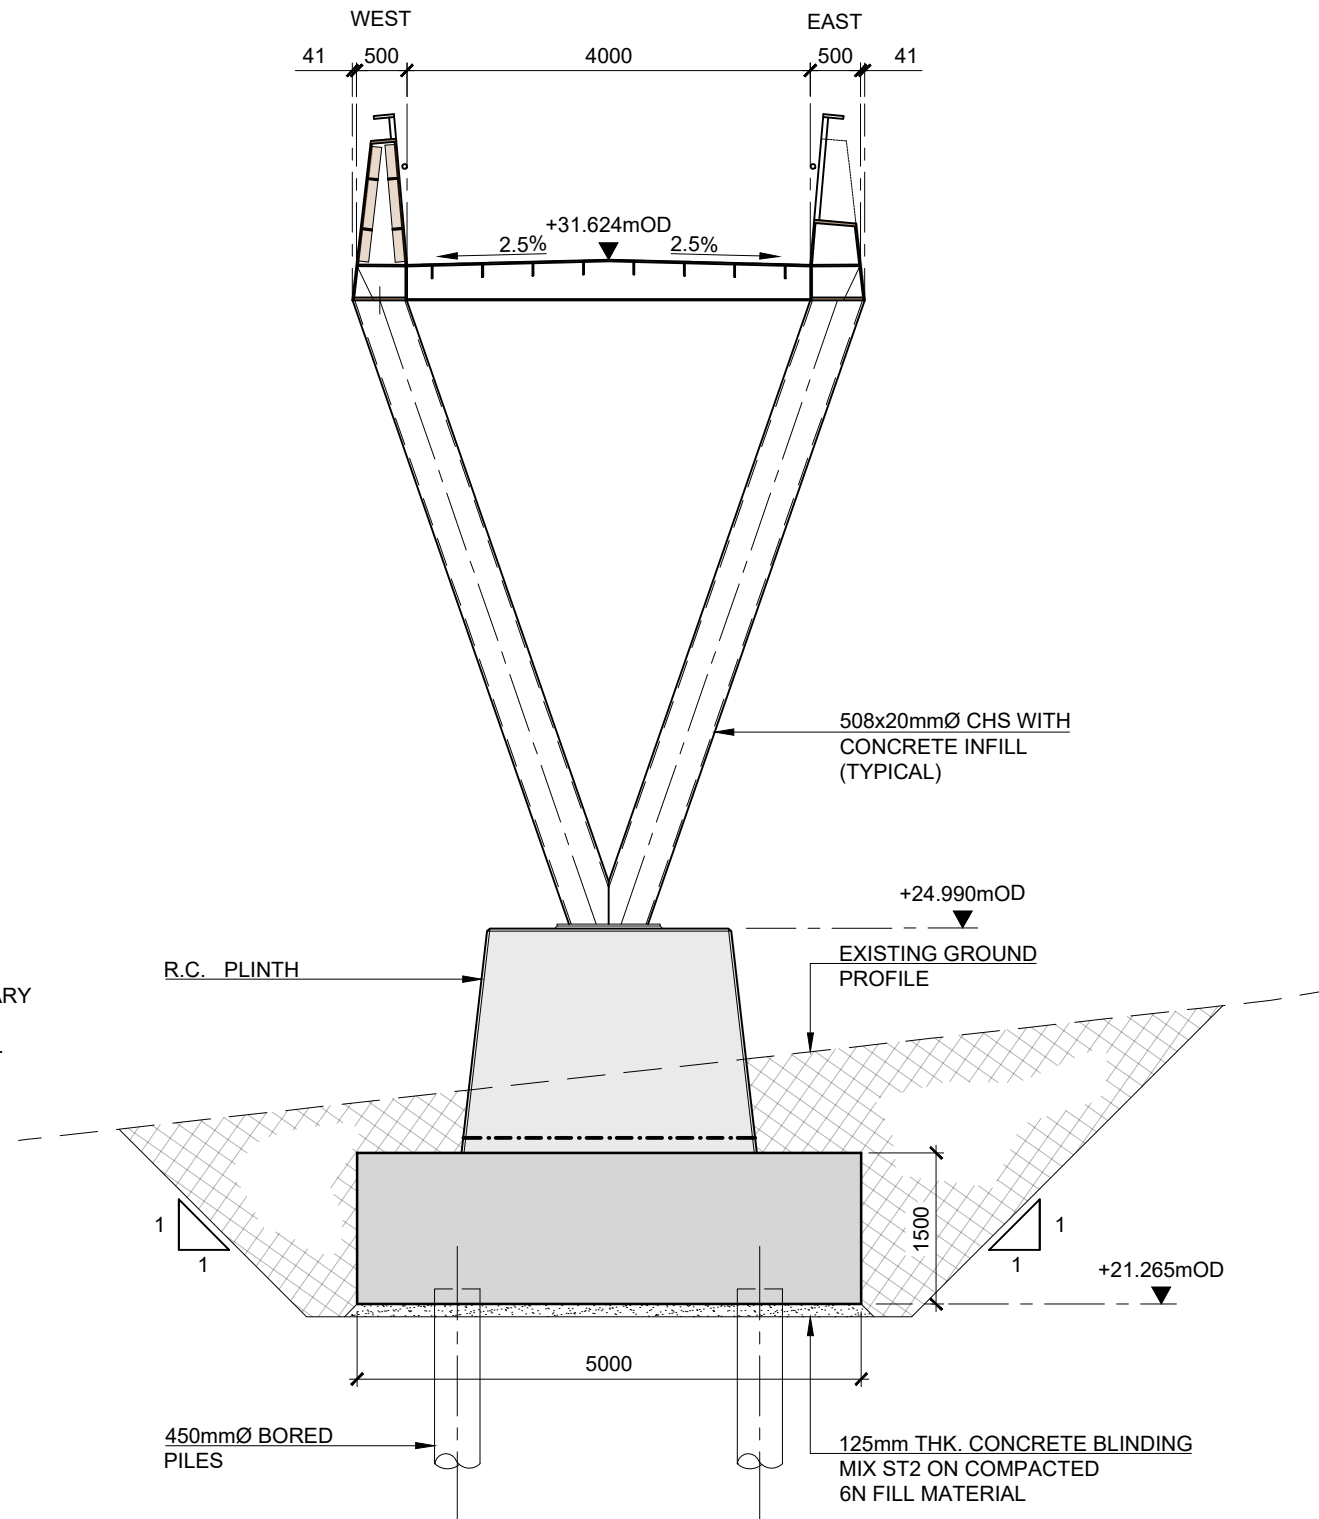


S04 - SECTION ON GRIDLINE 3

A1 SCALE 1:75
A3 SCALE 1:150

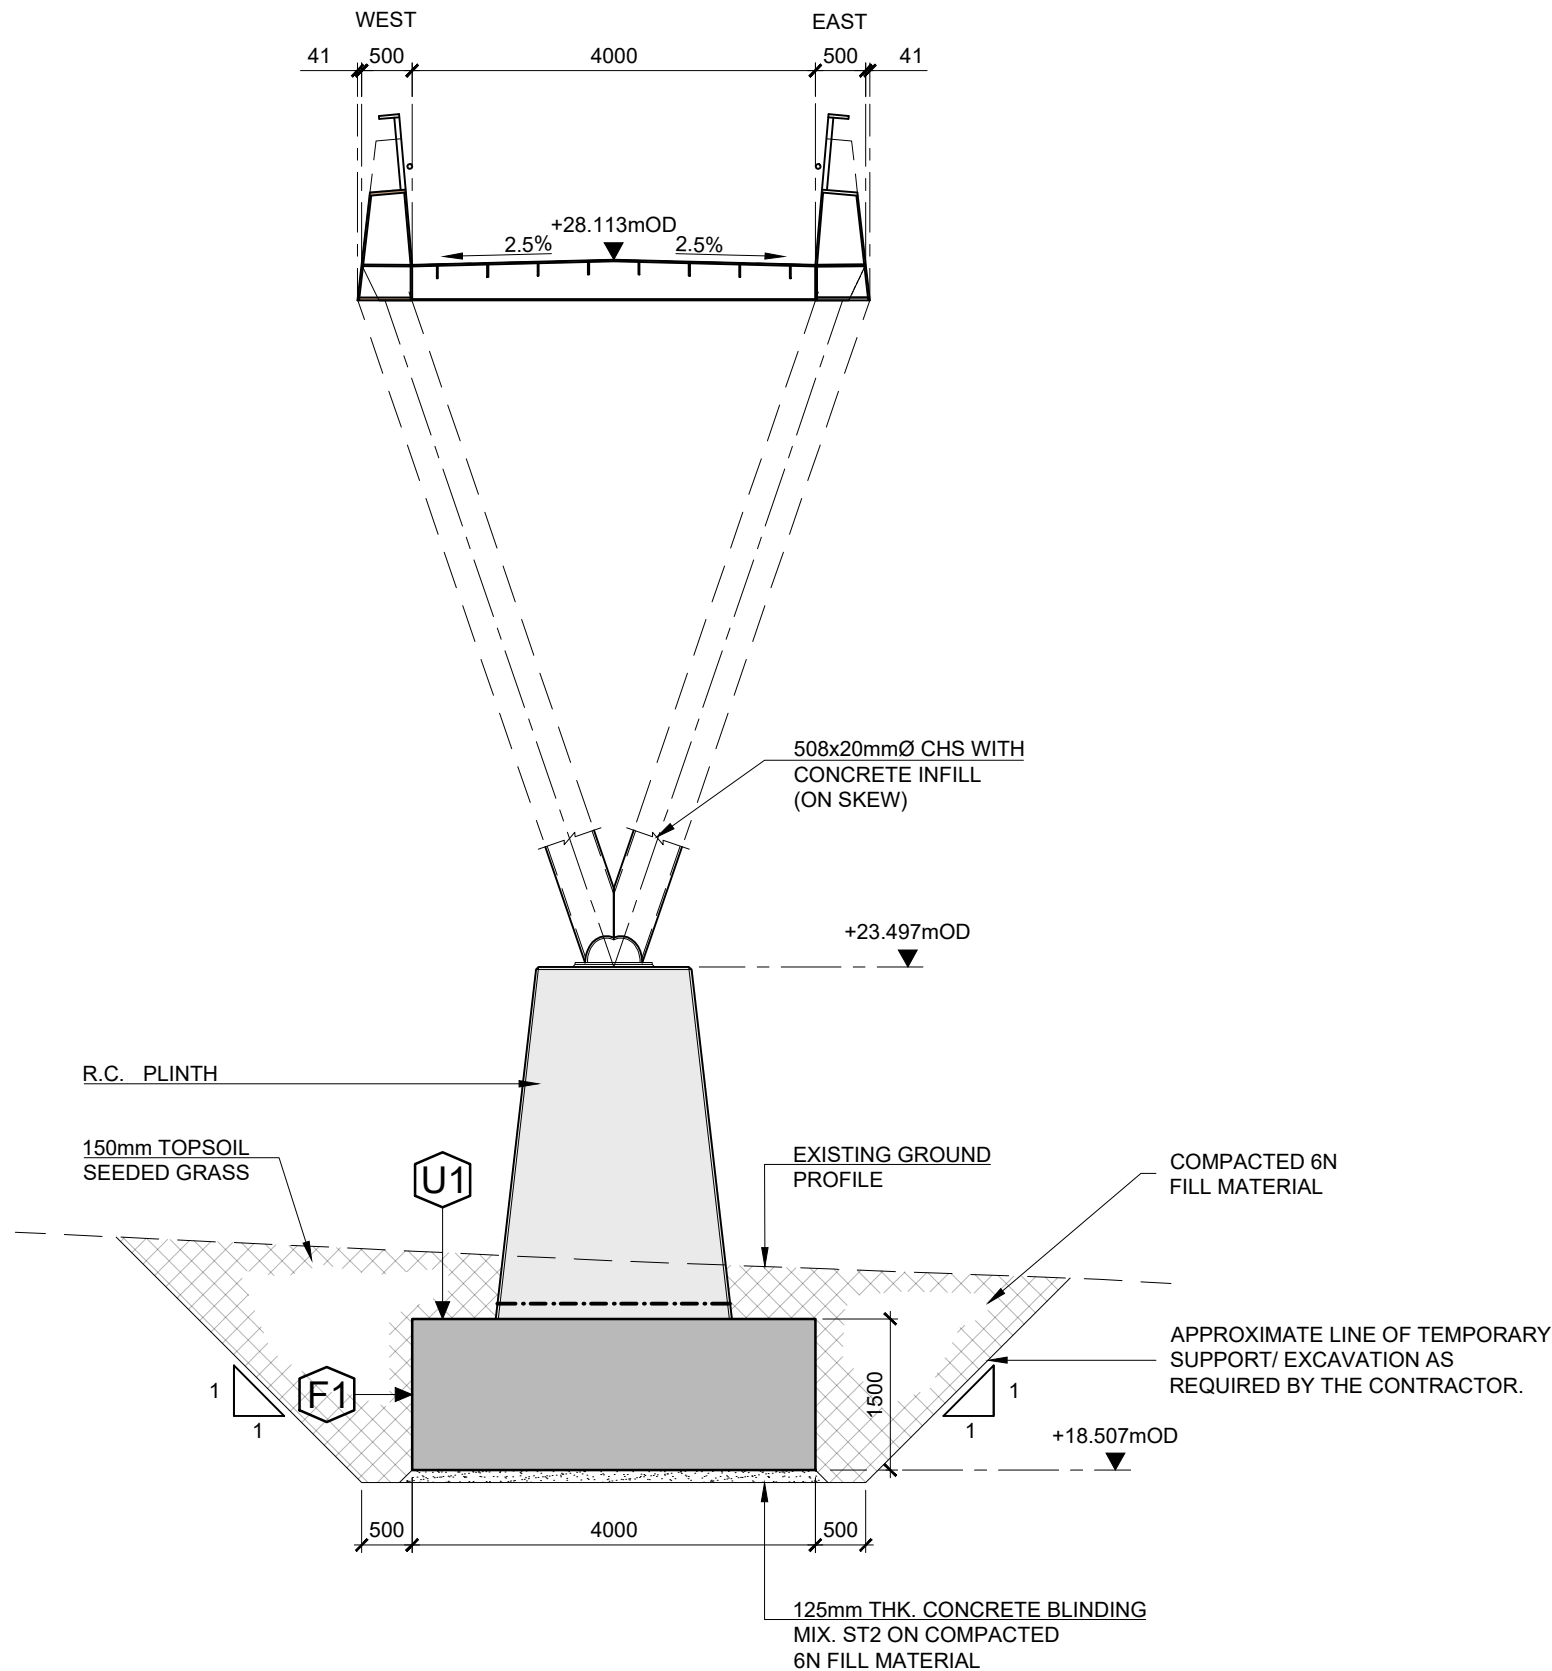


S04 - SECTION ON GRIDLINE 4

A1 SCALE 1:75
A3 SCALE 1:150

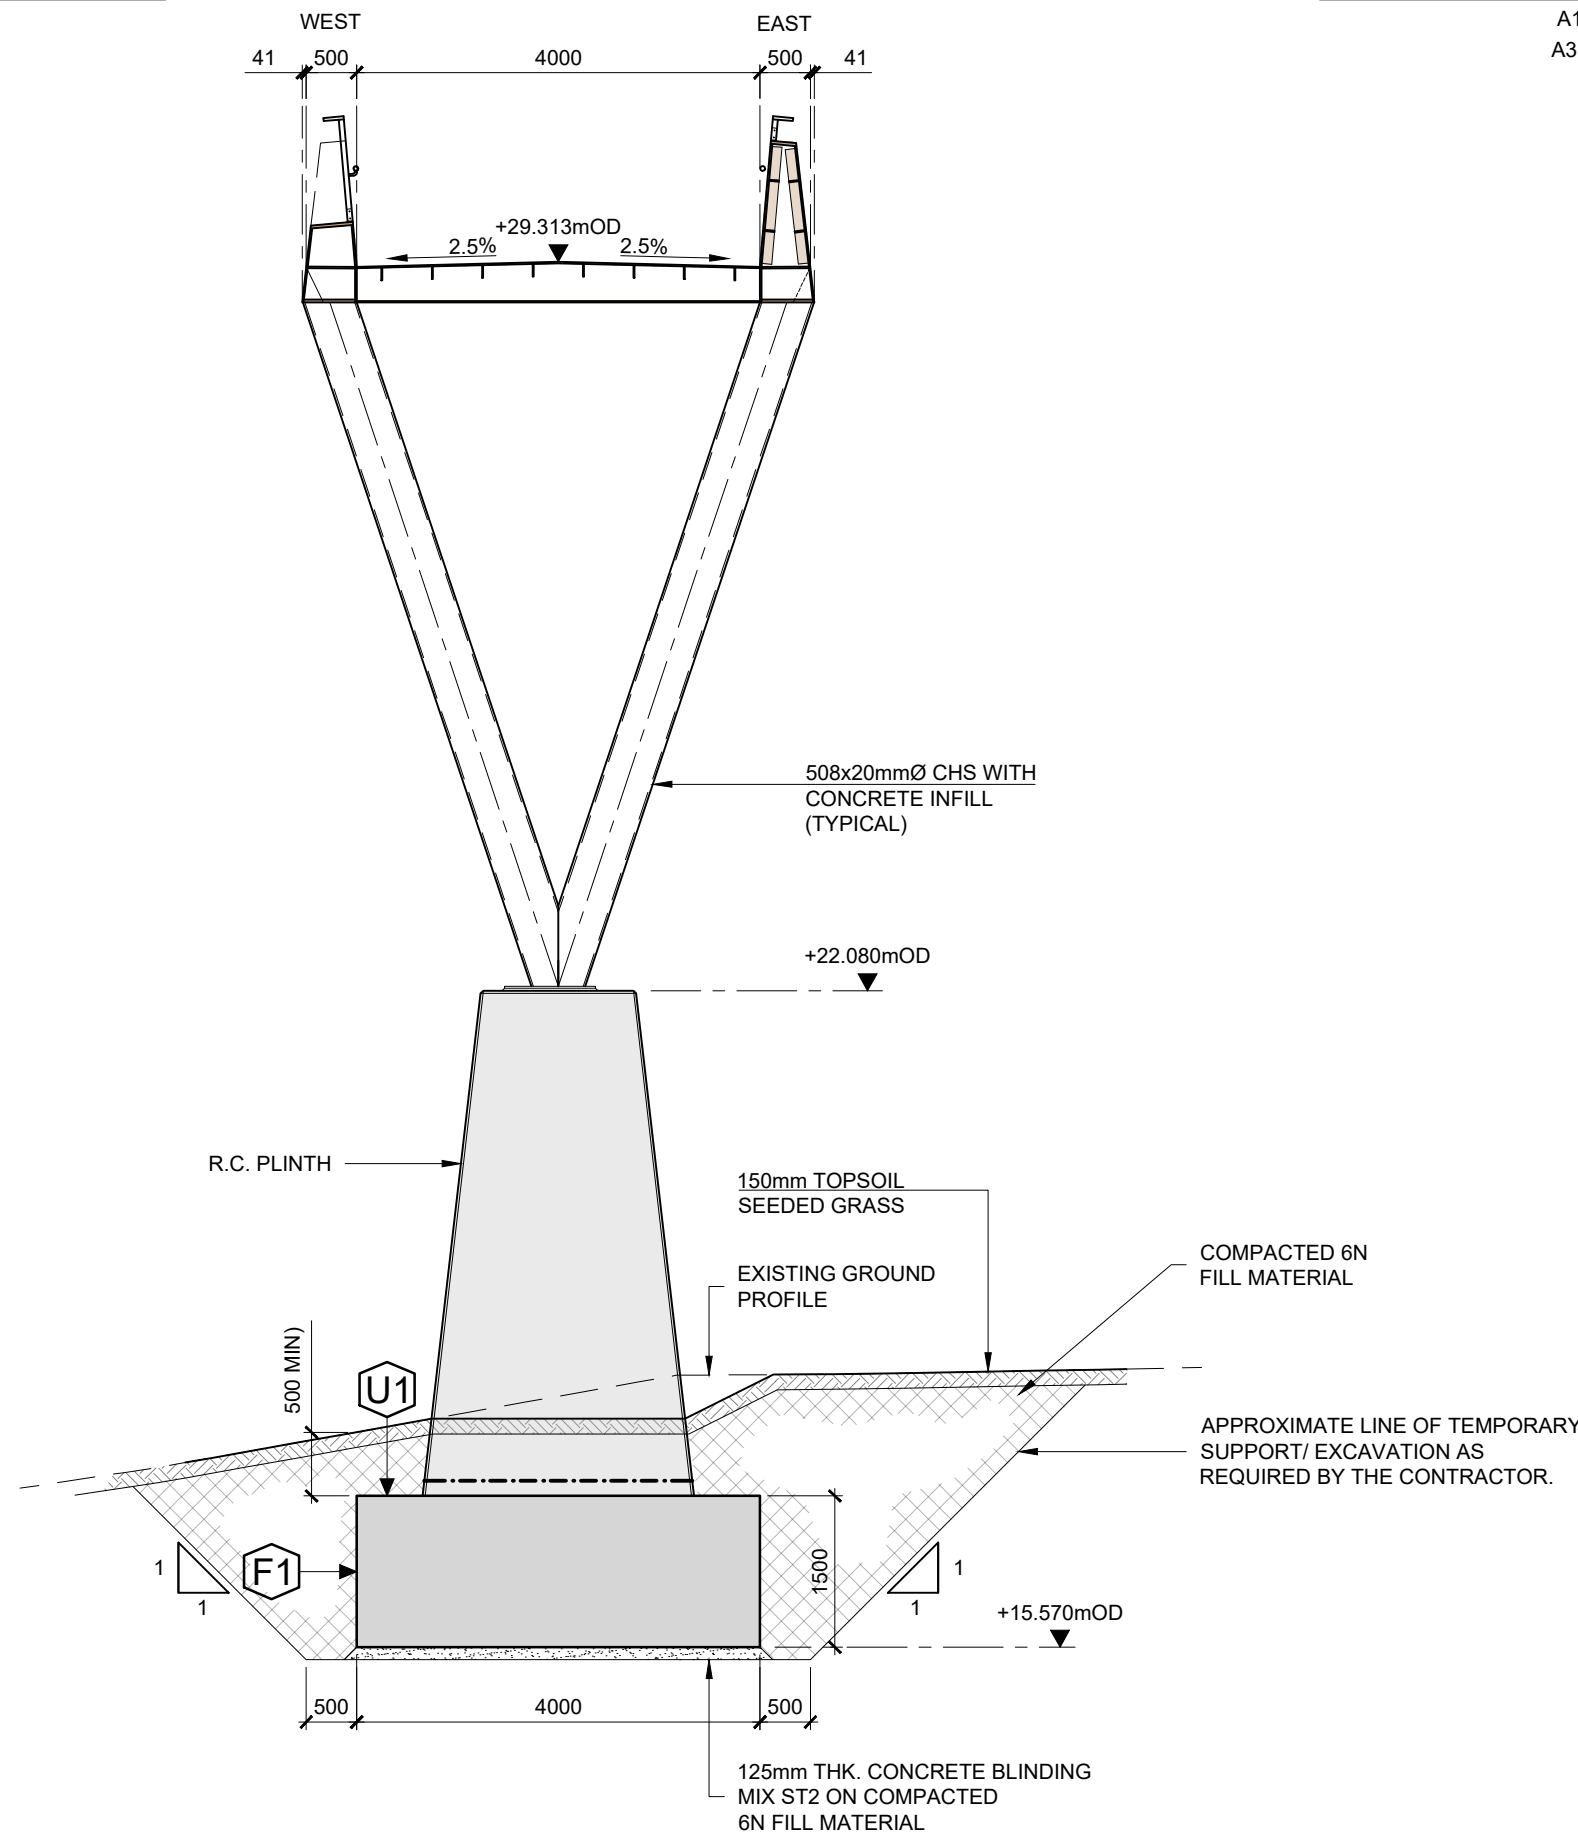

S04 - SECTION ON GRIDLINE 5

A1 SCALE 1:75
A3 SCALE 1:150

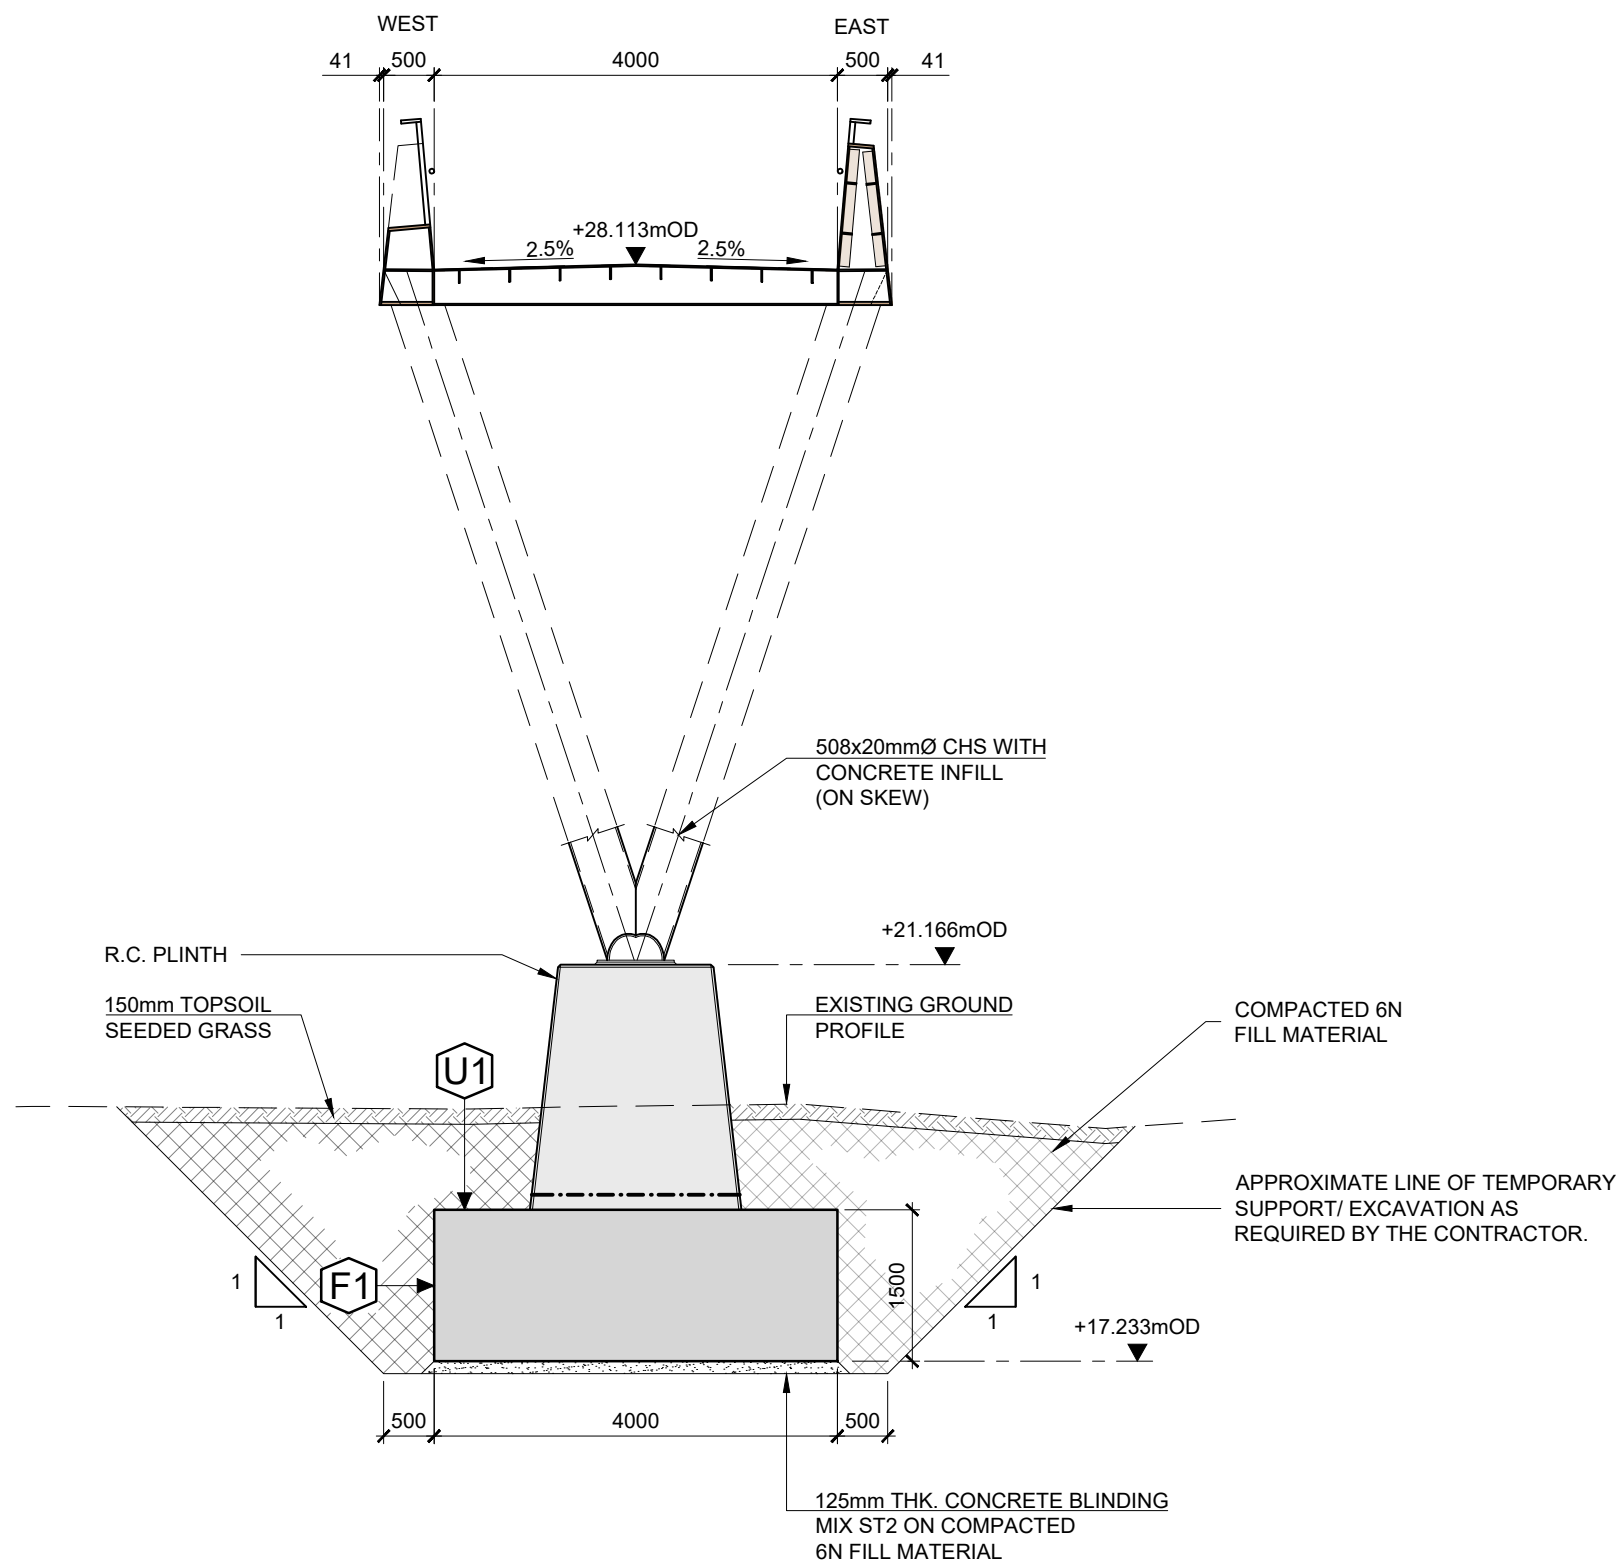

S04 - SECTION ON GRIDLINE 6

A1 SCALE 1:75
A3 SCALE 1:150



DRAWING NOTES:

1. ALL UNITS ARE IN MILLIMETRES UNLESS OTHERWISE STATED.
2. THIS DRAWING IS TO BE READ IN CONJUNCTION WITH ALL OTHER RELEVANT DOCUMENTATION.





Purpose of issue				SAFETY, HEALTH AND ENVIRONMENTAL INFORMATION BOX			
FOR INFORMATION				IT IS ASSUMED THAT ALL WORKS ON THIS DRAWING WILL BE CARRIED OUT BY A COMPETENT CONTRACTOR WORKING, WHERE APPROPRIATE, TO AN APPROPRIATE METHOD STATEMENT.			
				THIS DRAWING IS TO BE USED ONLY FOR THE PURPOSE OF ISSUE THAT IT WAS ISSUED FOR AND IS SUBJECT TO AMENDMENT.			
				Roughan & O'Donovan-AECOM Alliance			
				AECOM Adelphi Plaza Georges Street Upper Dun Laoghaire Co. Dublin Ireland T +353 (0)1 238 3100 www.aecom.com		Roughan & O'Donovan Arena House Arena Road Sandyford Dublin 18 Ireland T +353 (0)1 294 0800 www.rod.ie	
Initial Revision				AR	28/01/2026	P01	
REVISION DETAILS				By	Date	Suffix	
				Check			

Project Title		THIS DOCUMENT HAS BEEN PREPARED PURSUANT TO AND SUBJECT TO THE TERMS OF ROD-AECOM'S APPOINTMENT BY ITS CLIENT. ROD-AECOM ACCEPTS NO LIABILITY FOR ANY USE OF THIS DOCUMENT OTHER THAN BY ITS ORIGINAL CLIENT OR FOLLOWING ROD-AECOM'S EXPRESS AGREEMENT TO SUCH USE, AND ONLY FOR THE PURPOSES FOR WHICH IT WAS PREPARED AND PROVIDED.				
BARNESMORE GAP GREENWAY		Designed PKD	Drawn AR	Checked PKD	Approved DK	Date 28/01/2026
		Internal Project No. 22.169			Suitability S2	
Drawing Title		Scale @ A1 As Shown		Volume Structures		
G.A. DETAILS OF VIADUCT S04 SHEET 3 OF 4		Drawing Number		Drawing Title		Rev P01
		ROD Project ID		G.A. DETAILS OF VIADUCT S04 SHEET 3 OF 4		
		BGGP		1 Originator -ROD 1 Volume -SBR -		
		RVB_S04		-DR -CB -30003		
Location		1 Type		1 Role		1 Number

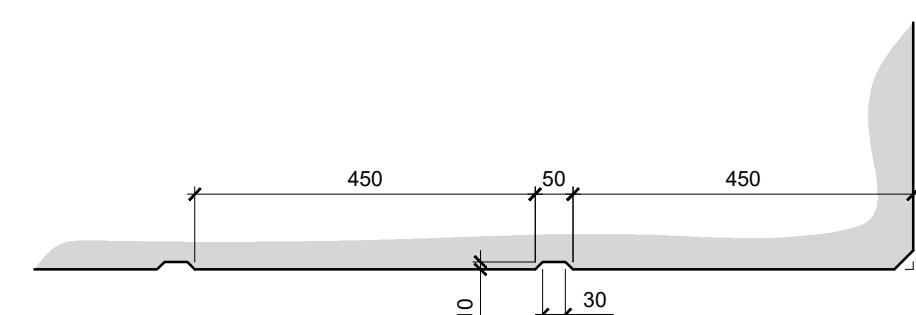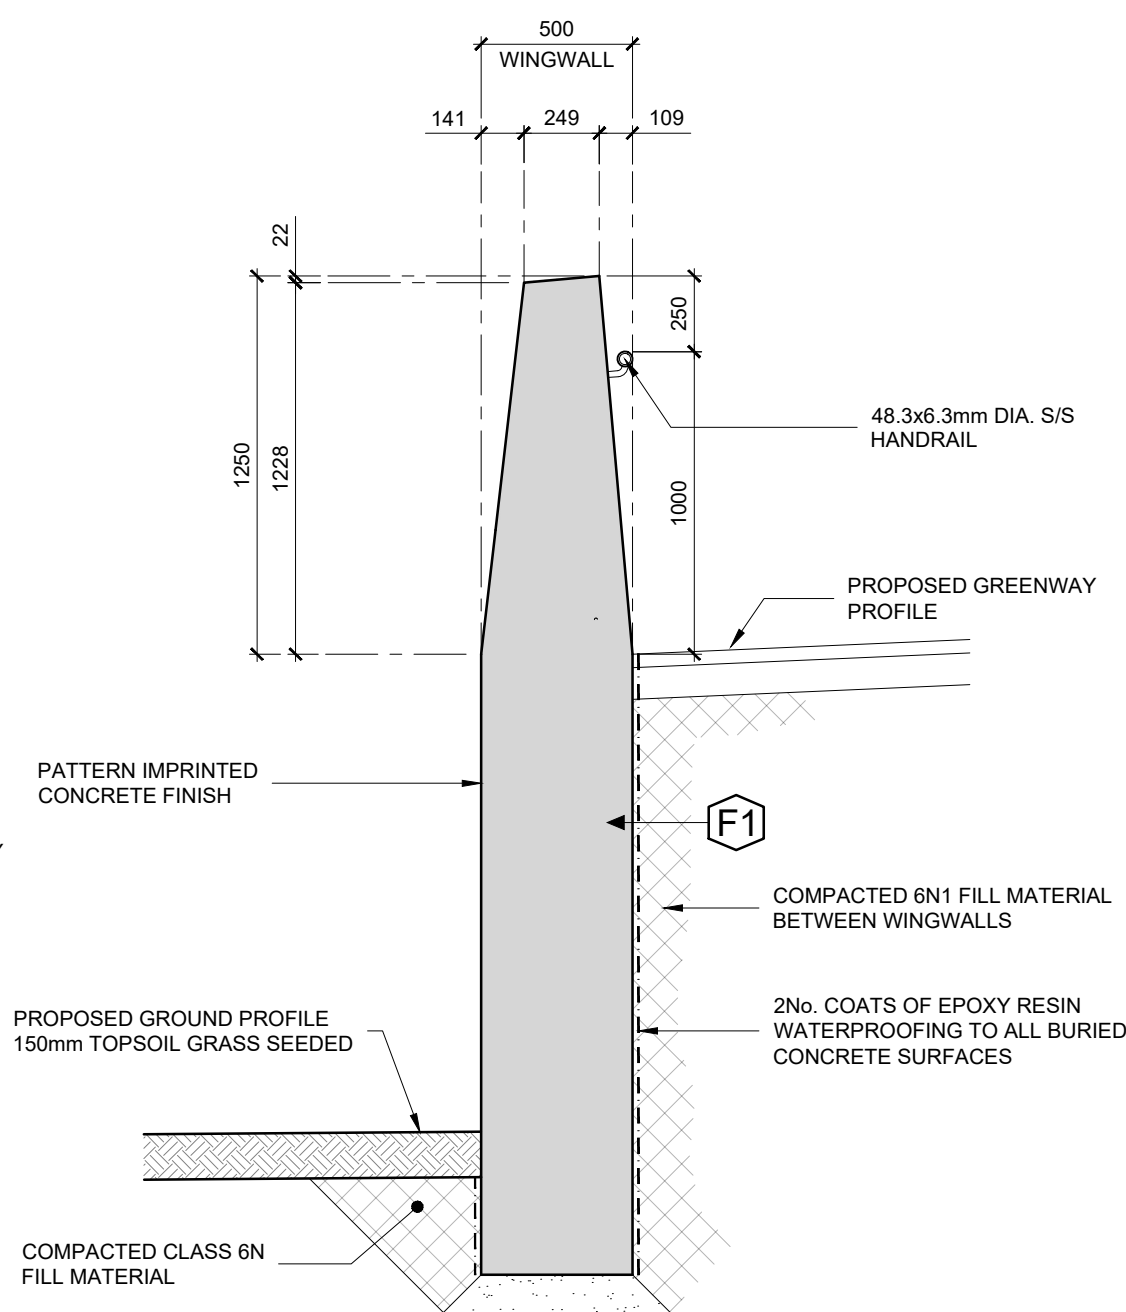

A1 SCALE 1:10
A3 SCALE 1:20

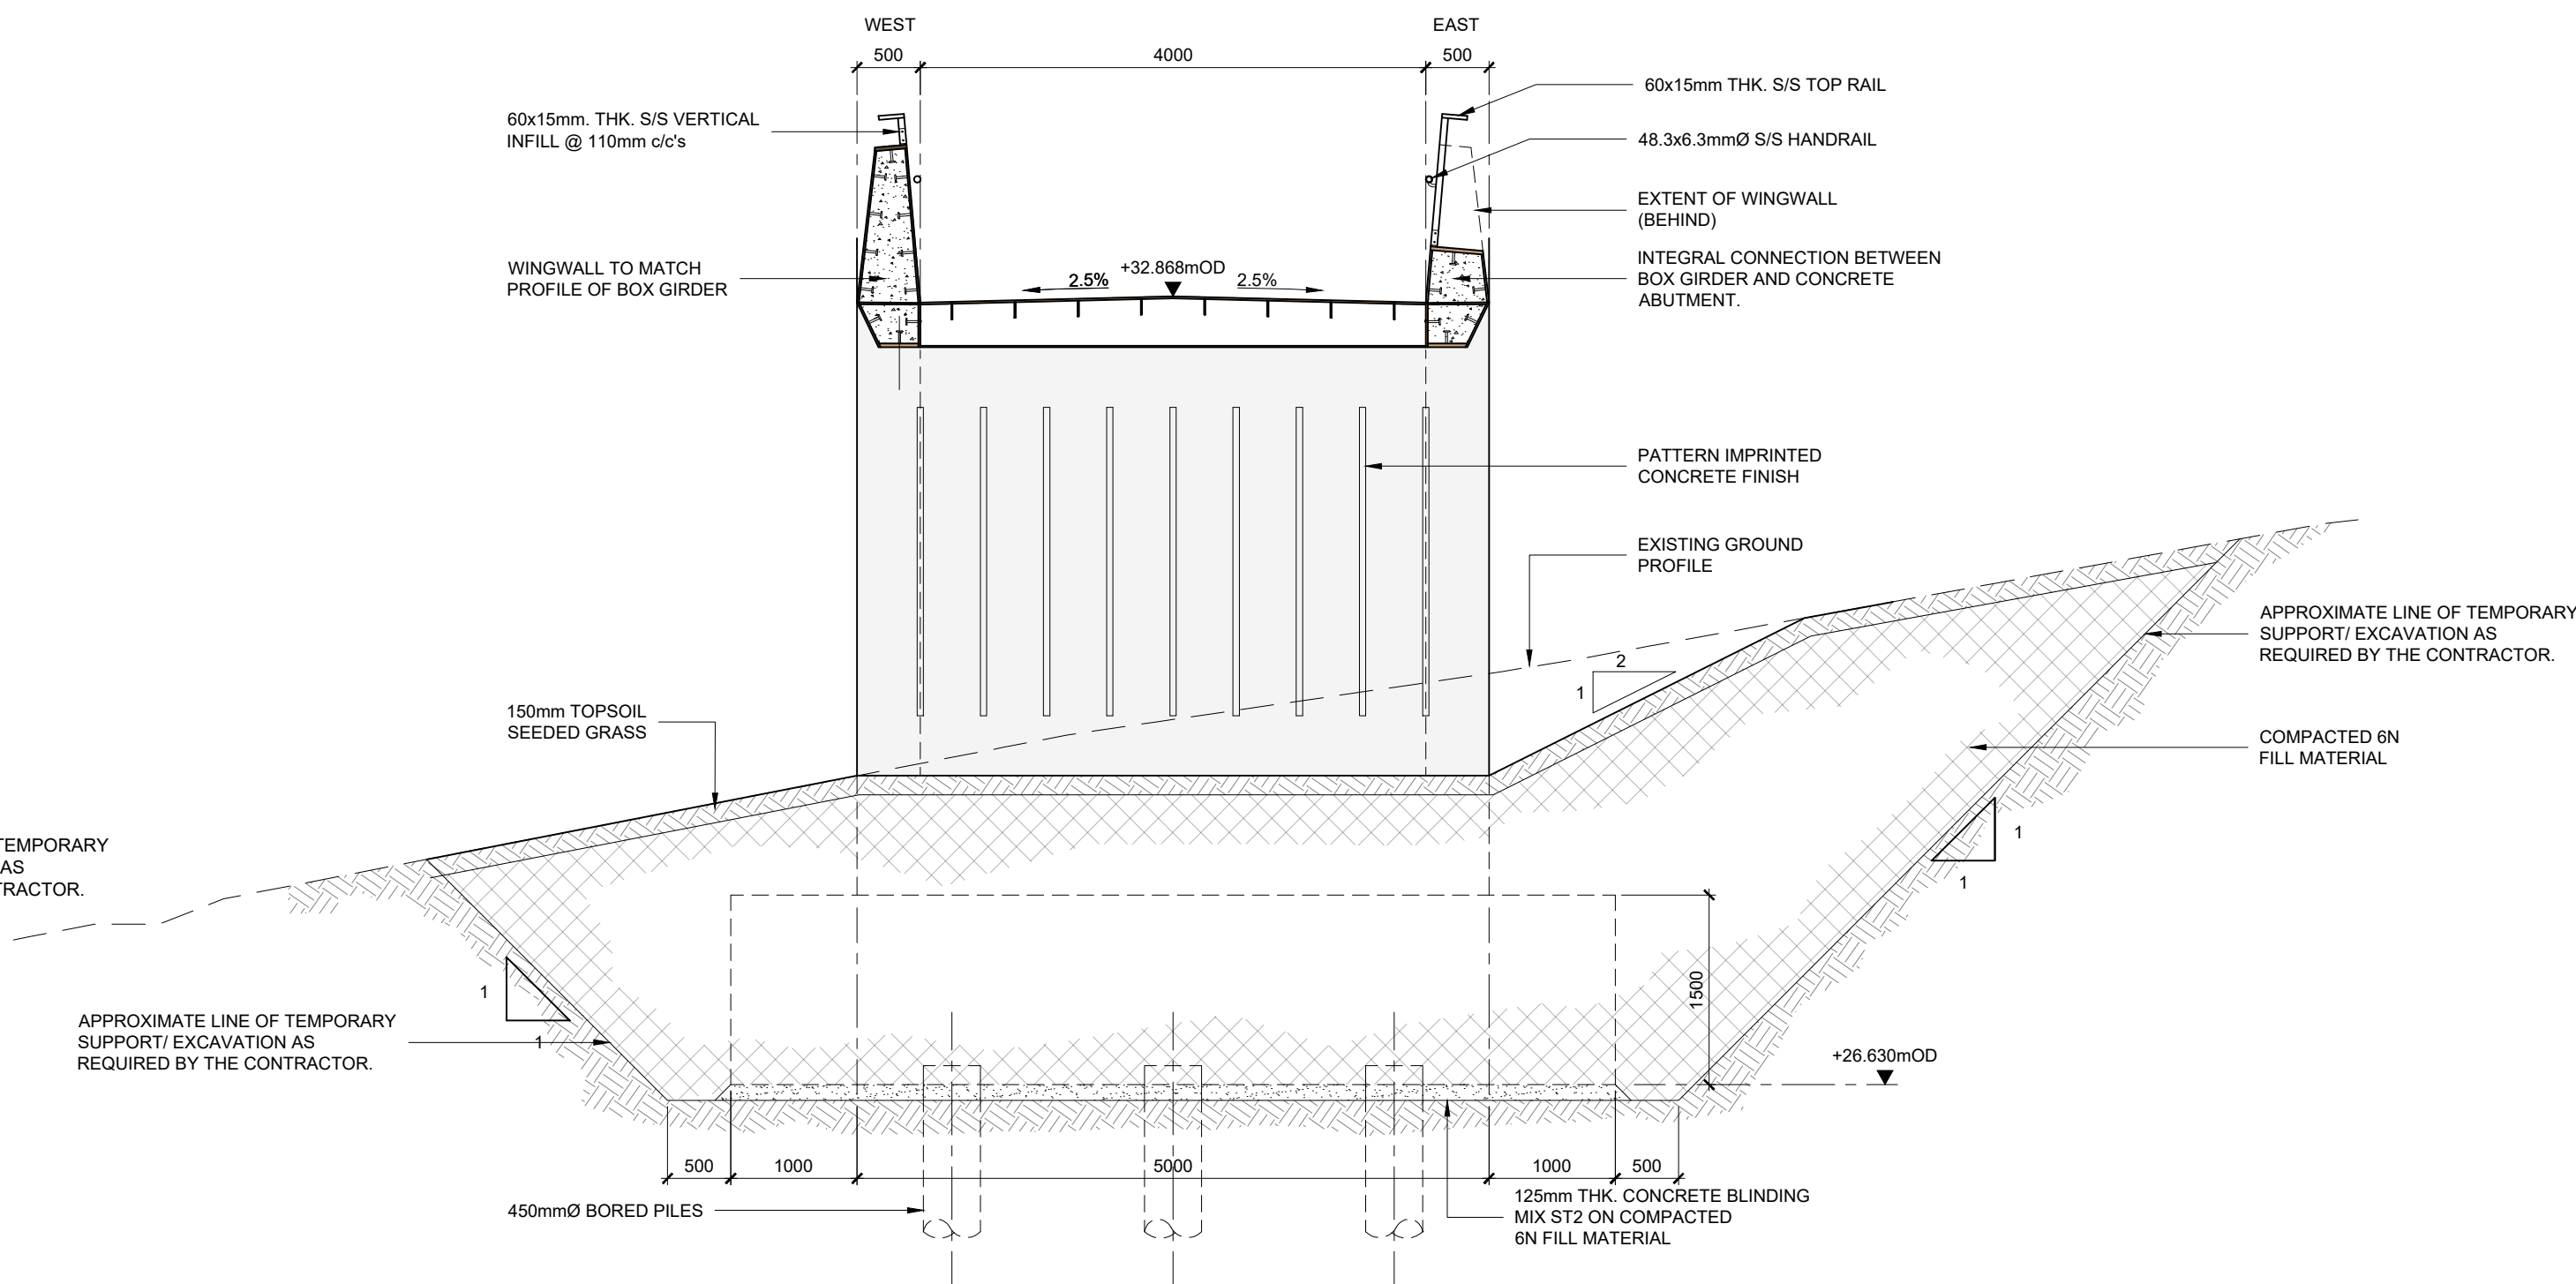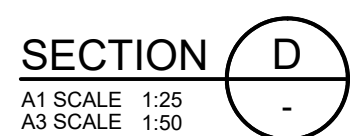

A1 SCALE 1:50
A3 SCALE 1:100

A1 SCALE 1:50
A3 SCALE 1:100



Project Title		THIS DOCUMENT HAS BEEN PREPARED PURSUANT TO AND SUBJECT TO THE TERMS OF ROD-AECON'S APPOINTMENT BY ITS CLIENT. ROD-AECON ACCEPTS NO LIABILITY FOR ANY USE OF THIS DOCUMENT OTHER THAN BY ITS ORIGINAL CLIENT OR FOLLOWING ROD-AECON'S EXPRESS AGREEMENT TO SUCH USE, AND ONLY FOR THE PURPOSES FOR WHICH IT WAS PREPARED AND PROVIDED.																						
BARNESMORE GAP GREENWAY		Designed PKD	Draw AR	Checked PKD	Approved DK	Date 28/01/2026																		
		Internal Project No. 22.169			Suitability S2																			
Drawing Title	Scale @ A1 As Shown		Volume Structures																					
G.A. DETAILS OF VIADUCT S04 SHEET 4 OF 4		<table><tr><td>Drawing Number</td><td>I Originator</td><td>I Volume</td><td>Rev</td></tr><tr><td>ROD Project ID</td><td></td><td></td><td></td></tr><tr><td>BGGP</td><td>-ROD</td><td>-SBR</td><td rowspan="3">P01</td></tr><tr><td>RVB_S04</td><td>-DR</td><td>-CB-30004</td></tr><tr><td>Location</td><td>I Type</td><td>I Role</td><td>I Number</td></tr></table>				Drawing Number	I Originator	I Volume	Rev	ROD Project ID				BGGP	-ROD	-SBR	P01	RVB_S04	-DR	-CB-30004	Location	I Type	I Role	I Number
Drawing Number	I Originator	I Volume	Rev																					
ROD Project ID																								
BGGP	-ROD	-SBR	P01																					
RVB_S04	-DR	-CB-30004																						
Location	I Type	I Role		I Number																				