


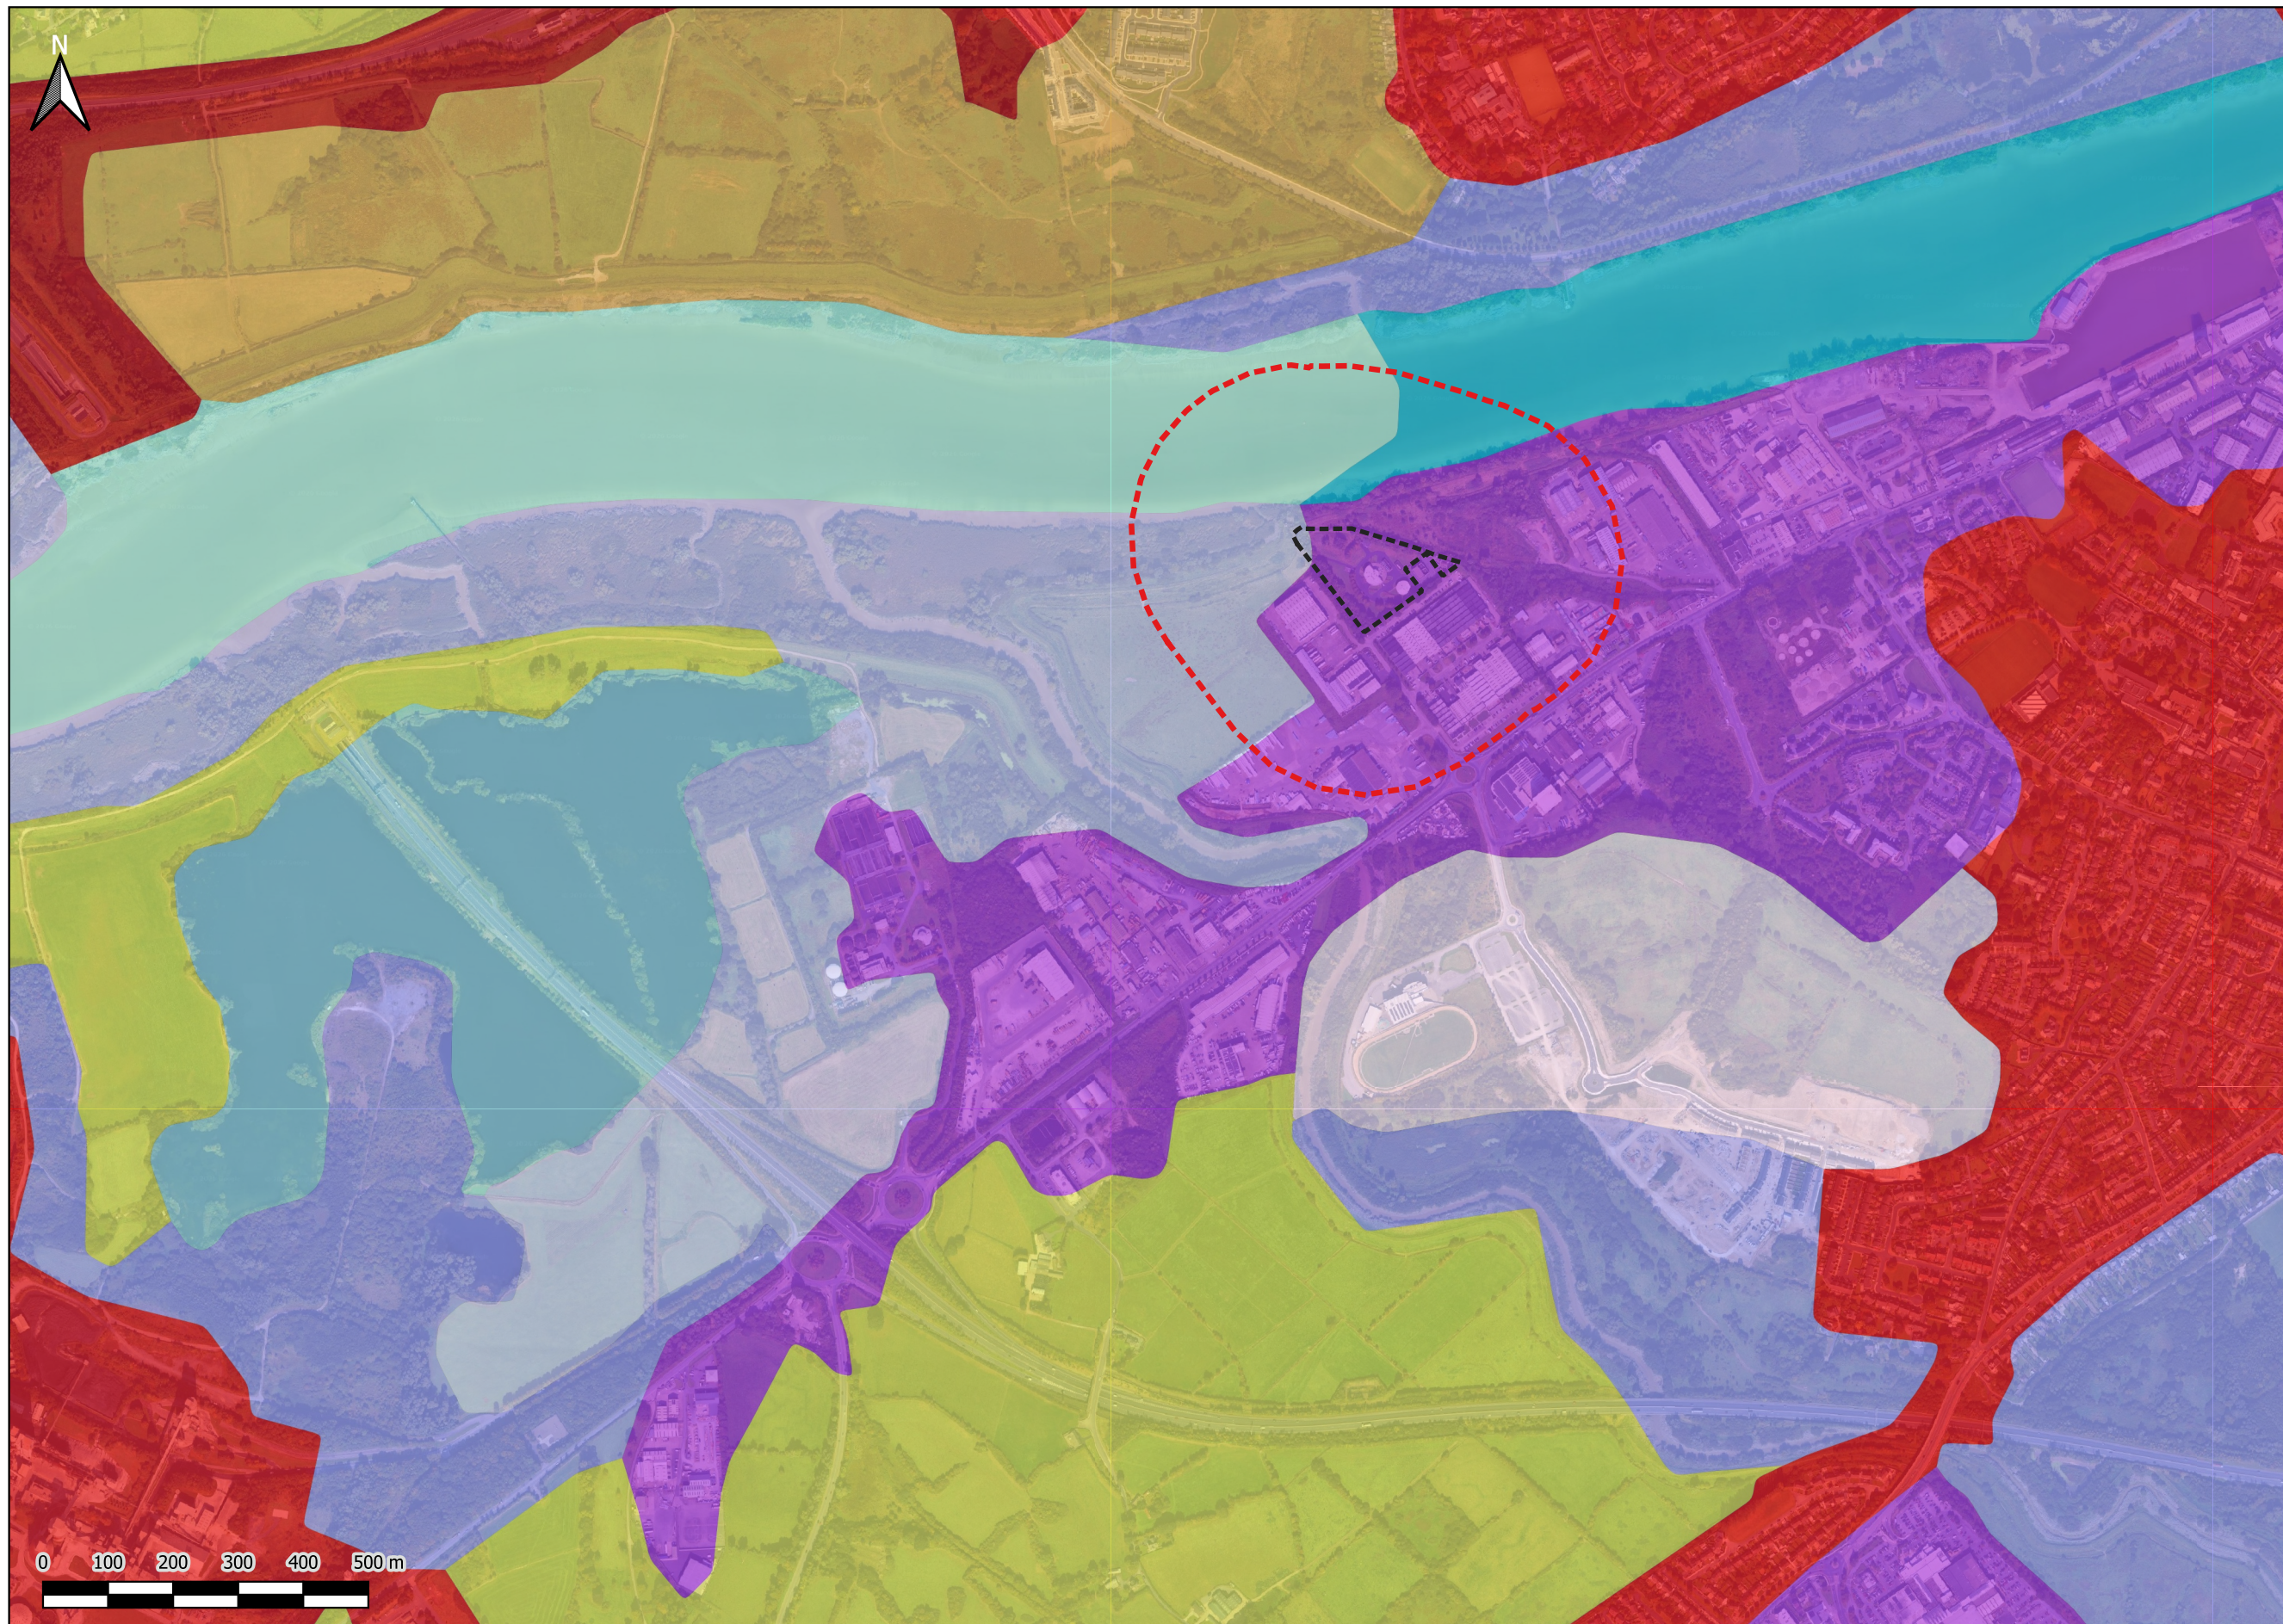

Legend

250m_Buffer_PS_Site

PS_Site


Corine 2018



Comhairle Cathrach
& Contae **Luimnigh**

Limerick City
& County Council

Key Plan

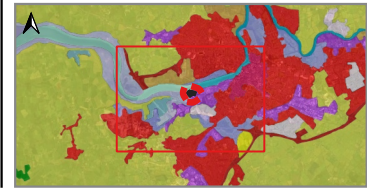

Client:



Project:

**Limerick Wastewater
Treatment Plant Upgrade**

Drawn: AE Date: 14.08.2025
Checked: CM Scale: 1:17266
Approved: DOH Sheet: A3

Consultant:



Barry Transportation
Unit 14C, N5 Business Park,
Moneen Rd,
Castlebar, Co. Mayo,
F23 Y339

Map Figure Title:

CORINE 2018

Status: S3 Rev: P01 Sheet: 1 of 1

Map Figure No.: **14.12**