

THIS DRAWING TO BE READ IN CONJUNCTION WITH ALL RELEVANT ARCHITECTS AND ENGINEERS DRAWINGS.

FIGURED DIMENSIONS ONLY TO BE TAKEN FROM THIS DRAWING.

ALL LEVELS ARE IN METRES AND RELATE TO DATUM AT MALIN HEAD.

THIS DRAWING IS REPRODUCED FROM DIGITAL MAPS:
O.S. MAPS - Scale 1:2,500
O.S. MAPS - Scale 1:1,000
DISCOVERY SERIES - Scale 1:50,000

ALL MAPS ARE REFERENCED TO IRISH NATIONAL GRID (I.T.M.)


REPRODUCED FROM THE ORDNANCE SURVEY OF IRELAND BY PERMISSION OF THE GOVERNMENT. LICENSE NO. EN 008336.

THIS DRAWING IS A COPY OF AN ELECTRONIC FILE AND IS COPYRIGHT.

ALL DIMENSIONS TO BE CHECKED ON SITE.

ALL MATERIALS AND WORKMANSHIP TO BE IN ACCORDANCE WITH ENGINEERS SPECIFICATION.

IT IS THE CONTRACTORS RESPONSIBILITY TO VERIFY ALL DIMENSIONS AND LEVELS PRIOR TO COMMENCEMENT OF CONSTRUCTION.

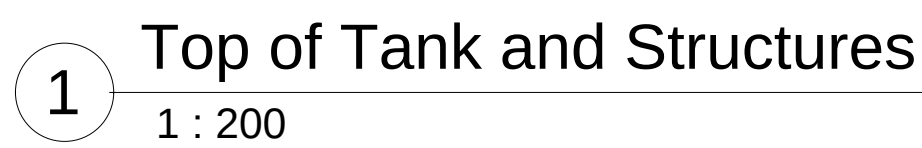

Client:

Uisce Éireann
Irish Water

Uisce Éireann

Colvill House
24-26 Talbot Street
Dublin 1

Tel: 1890 278 278
Int: 353-1-707 2828
email: info@water.ie
Web: www.water.ie

Project: **LIMERICK WWTP UPGRADE & REGIONAL BIORESOURCE CENTRE**

Drawn By:	LHA	Date:	07/09/23
Checked By:	ML	Date:	07/09/23
Approved by:	PJ	Date:	07/09/23
Internal Project REFS : EEI 40702			
Scales :		1 : 200	
Stage : PLANNING			
Drawing No:	Sheet No:	Revision:	Suitability:
27002-EEI-00-XX-DR-Z-	01256	C01	A1