
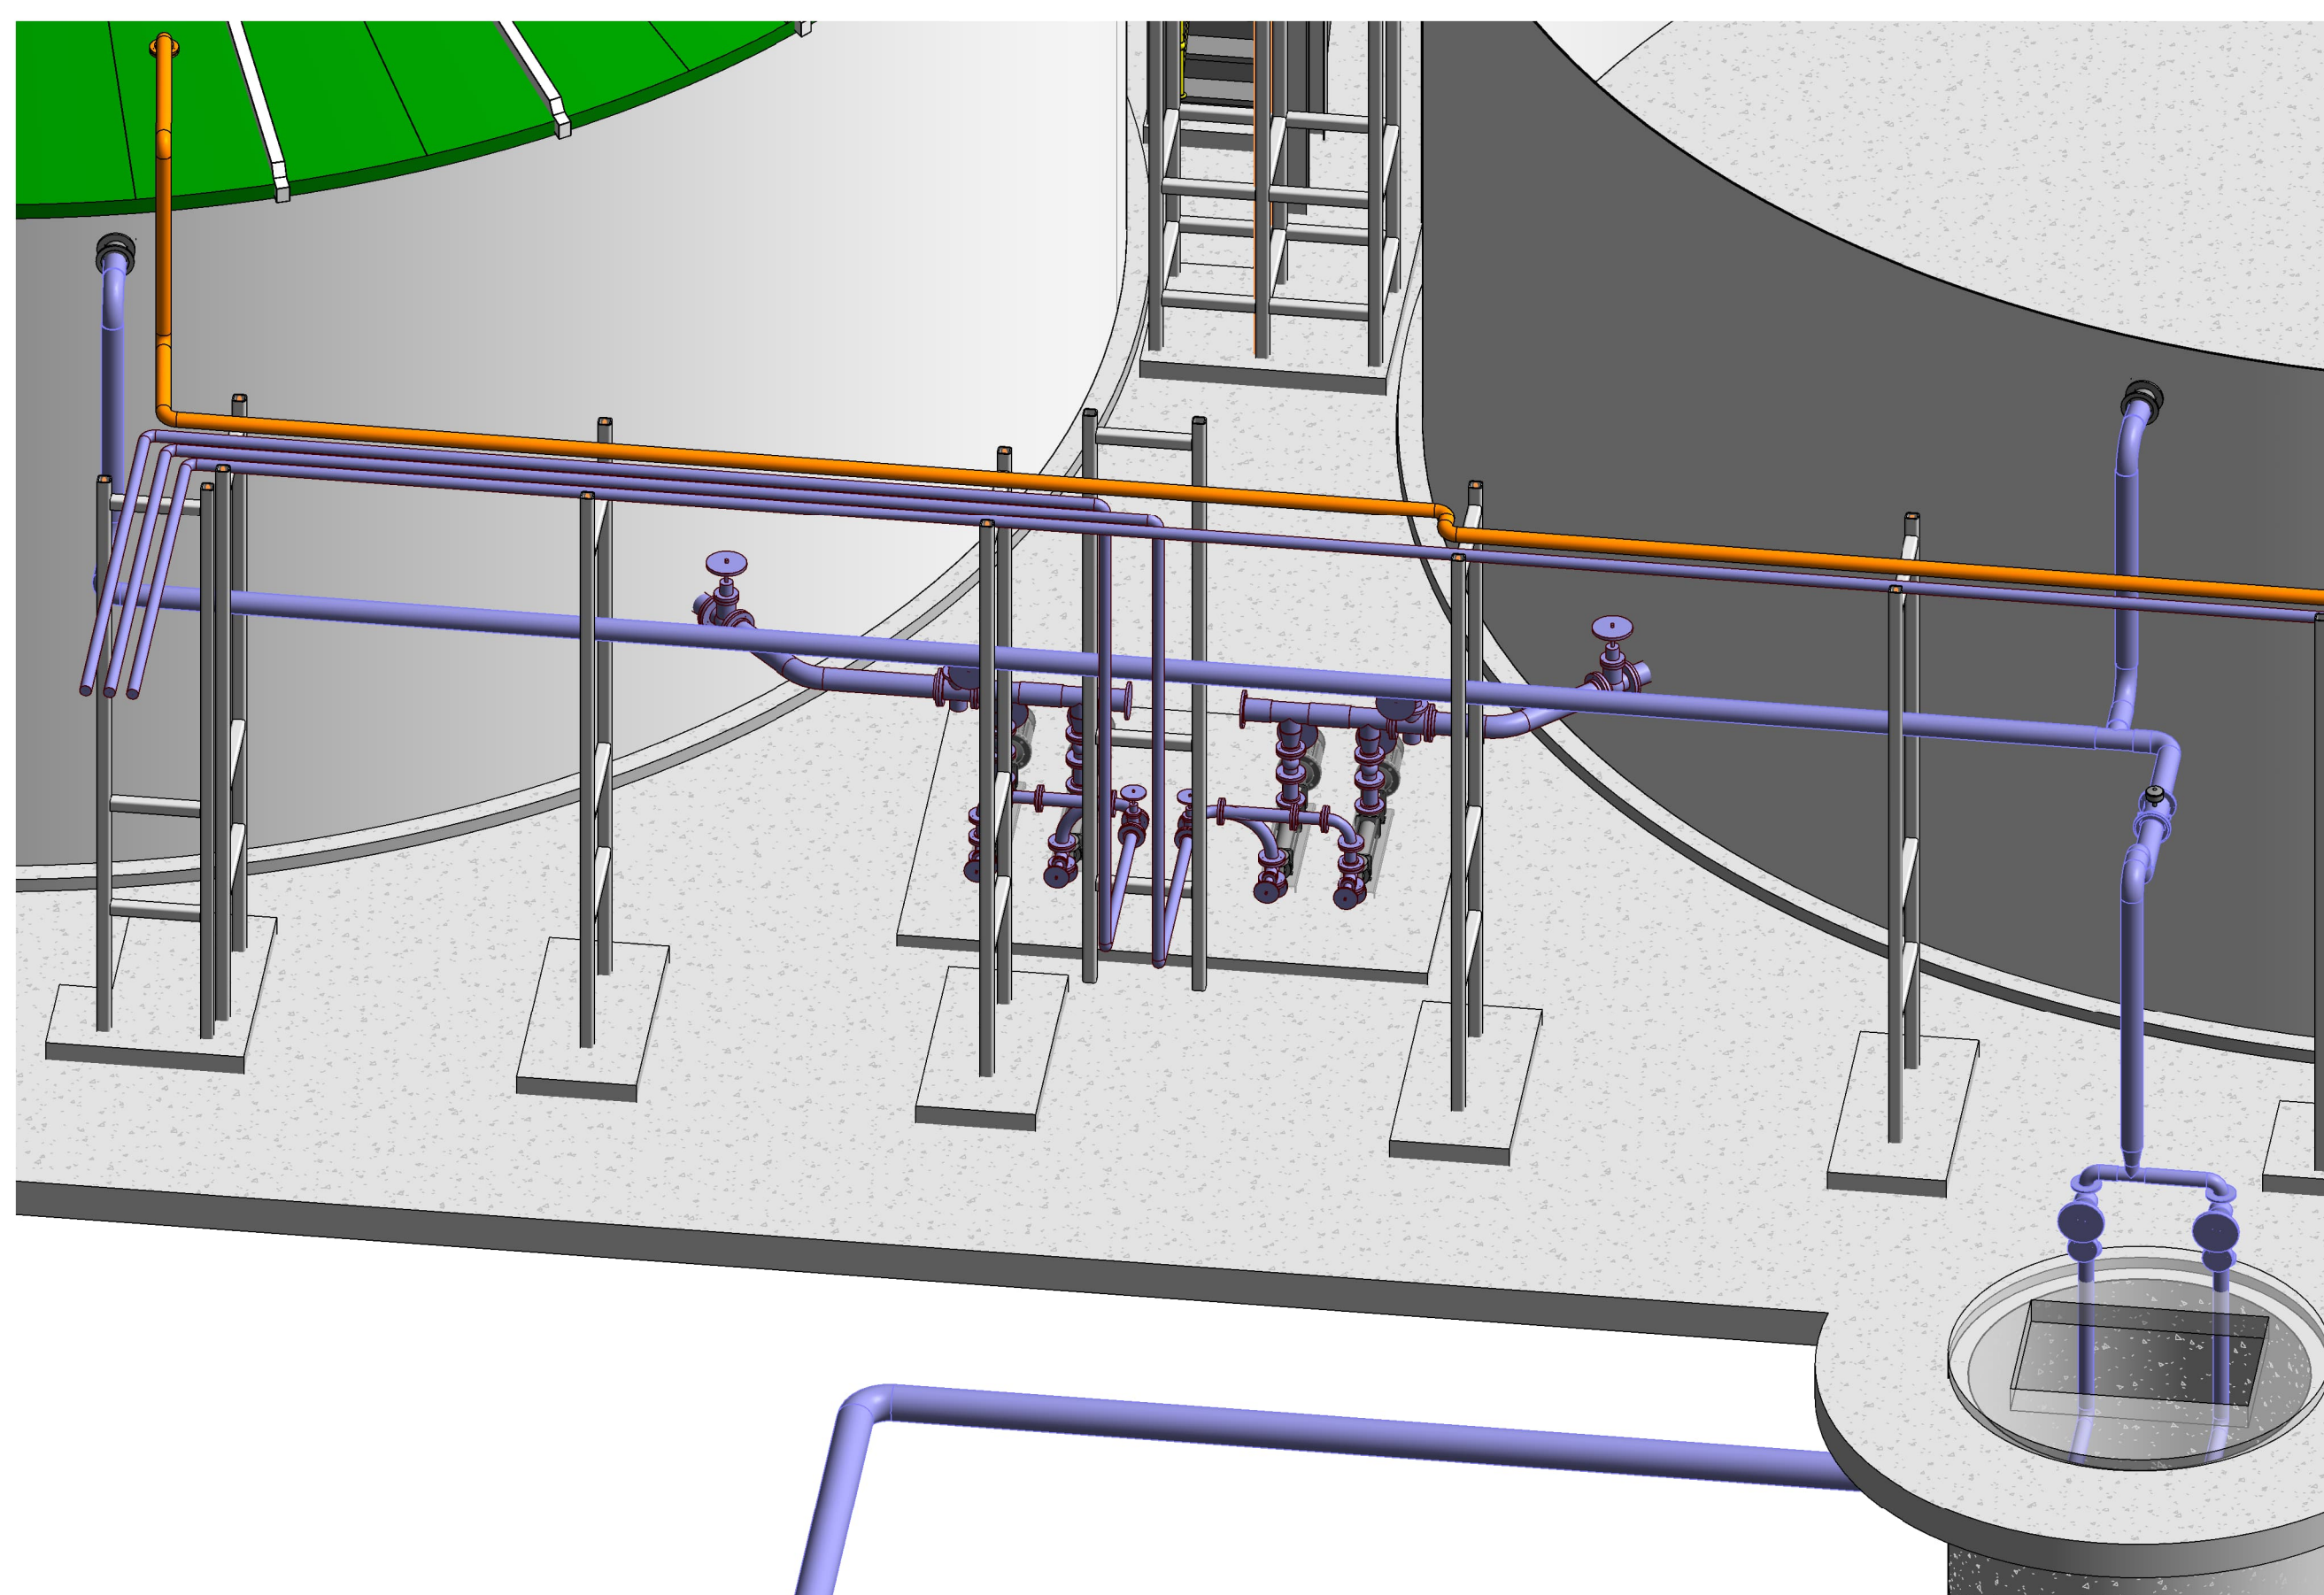


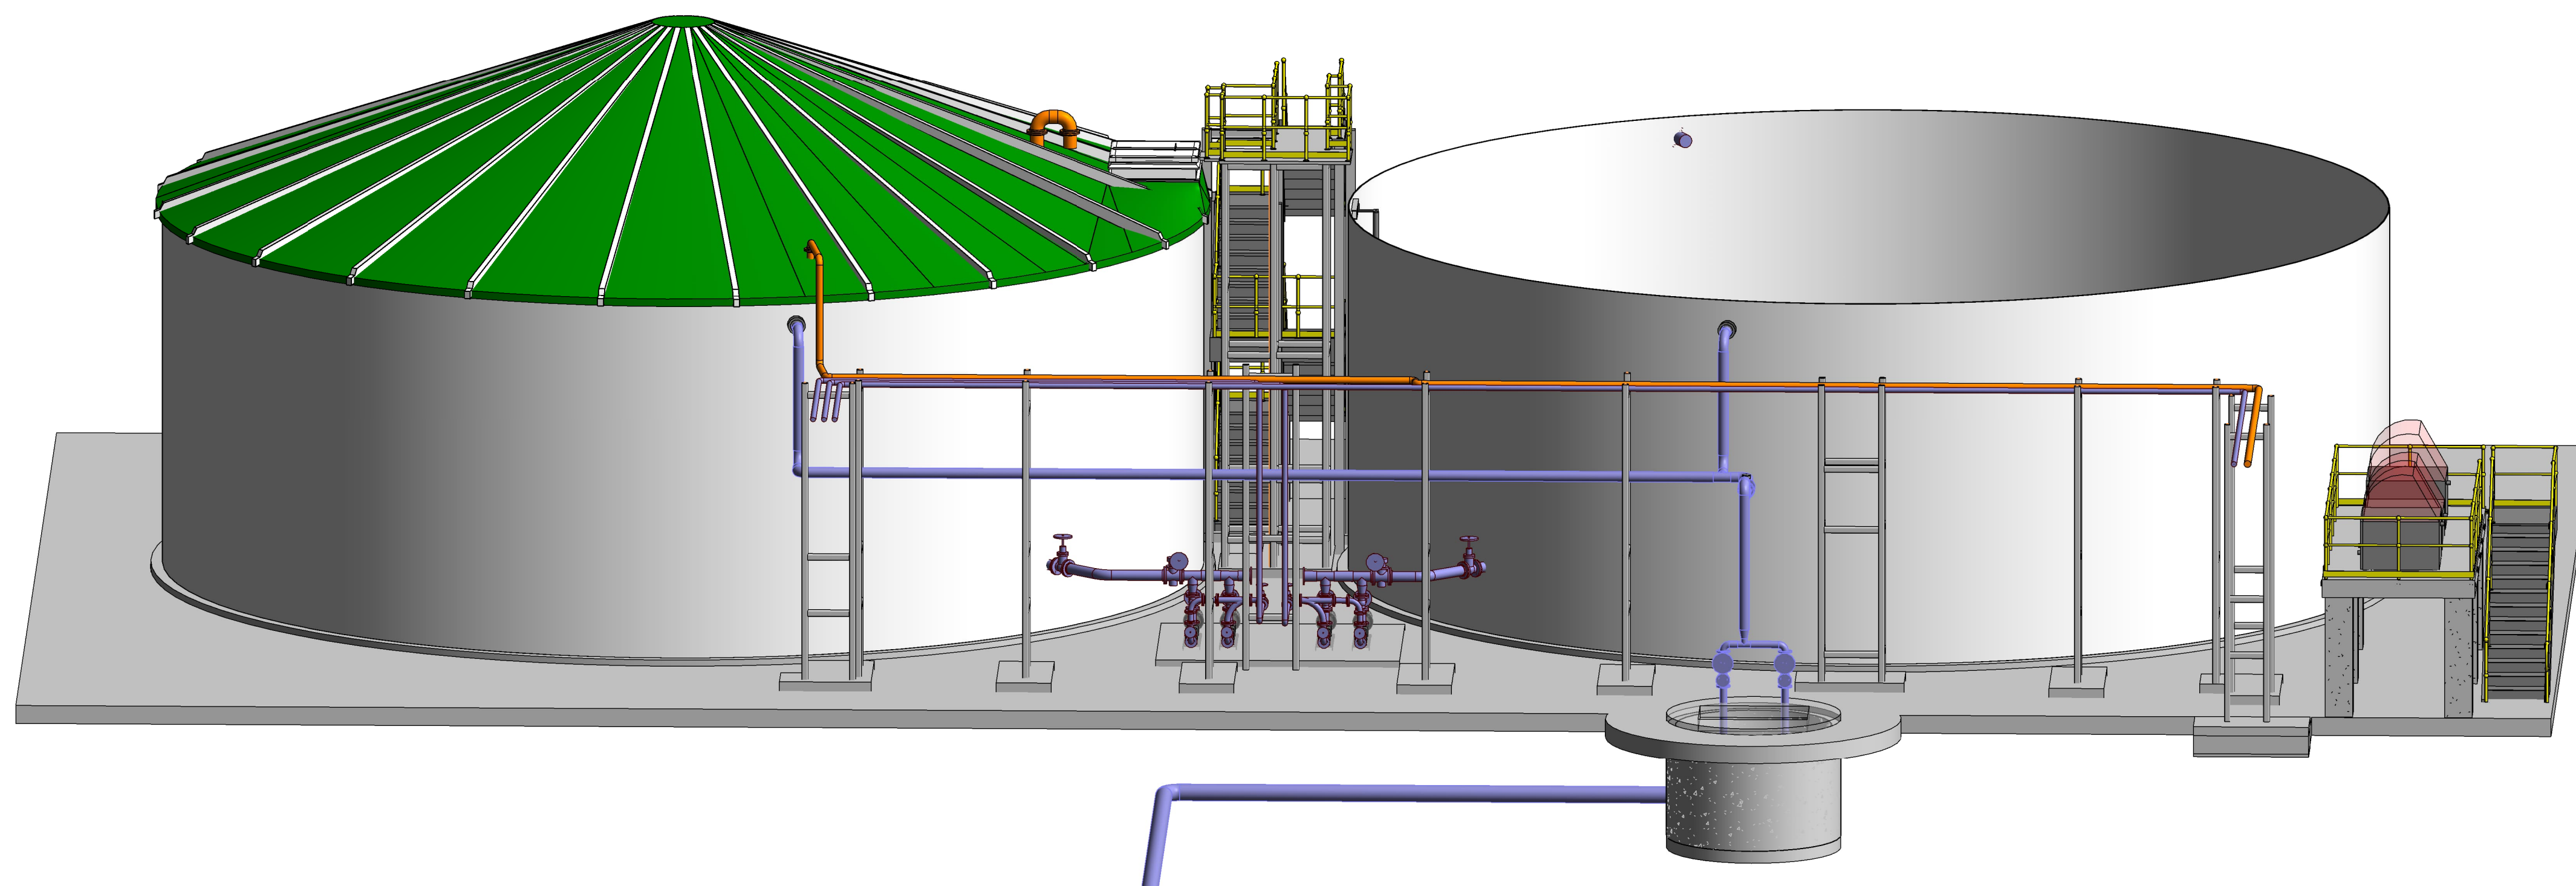

© Copyright
This drawing and any design here on is the copyright of the Consultants
and must not be reproduced without their written consent.
All drawings remain the property of the Consultants.

C01	A1	ISSUED FOR PLANNING		PJ	30-04-26
Rev:	Suit:	Revision Description		Checked:	Date: