


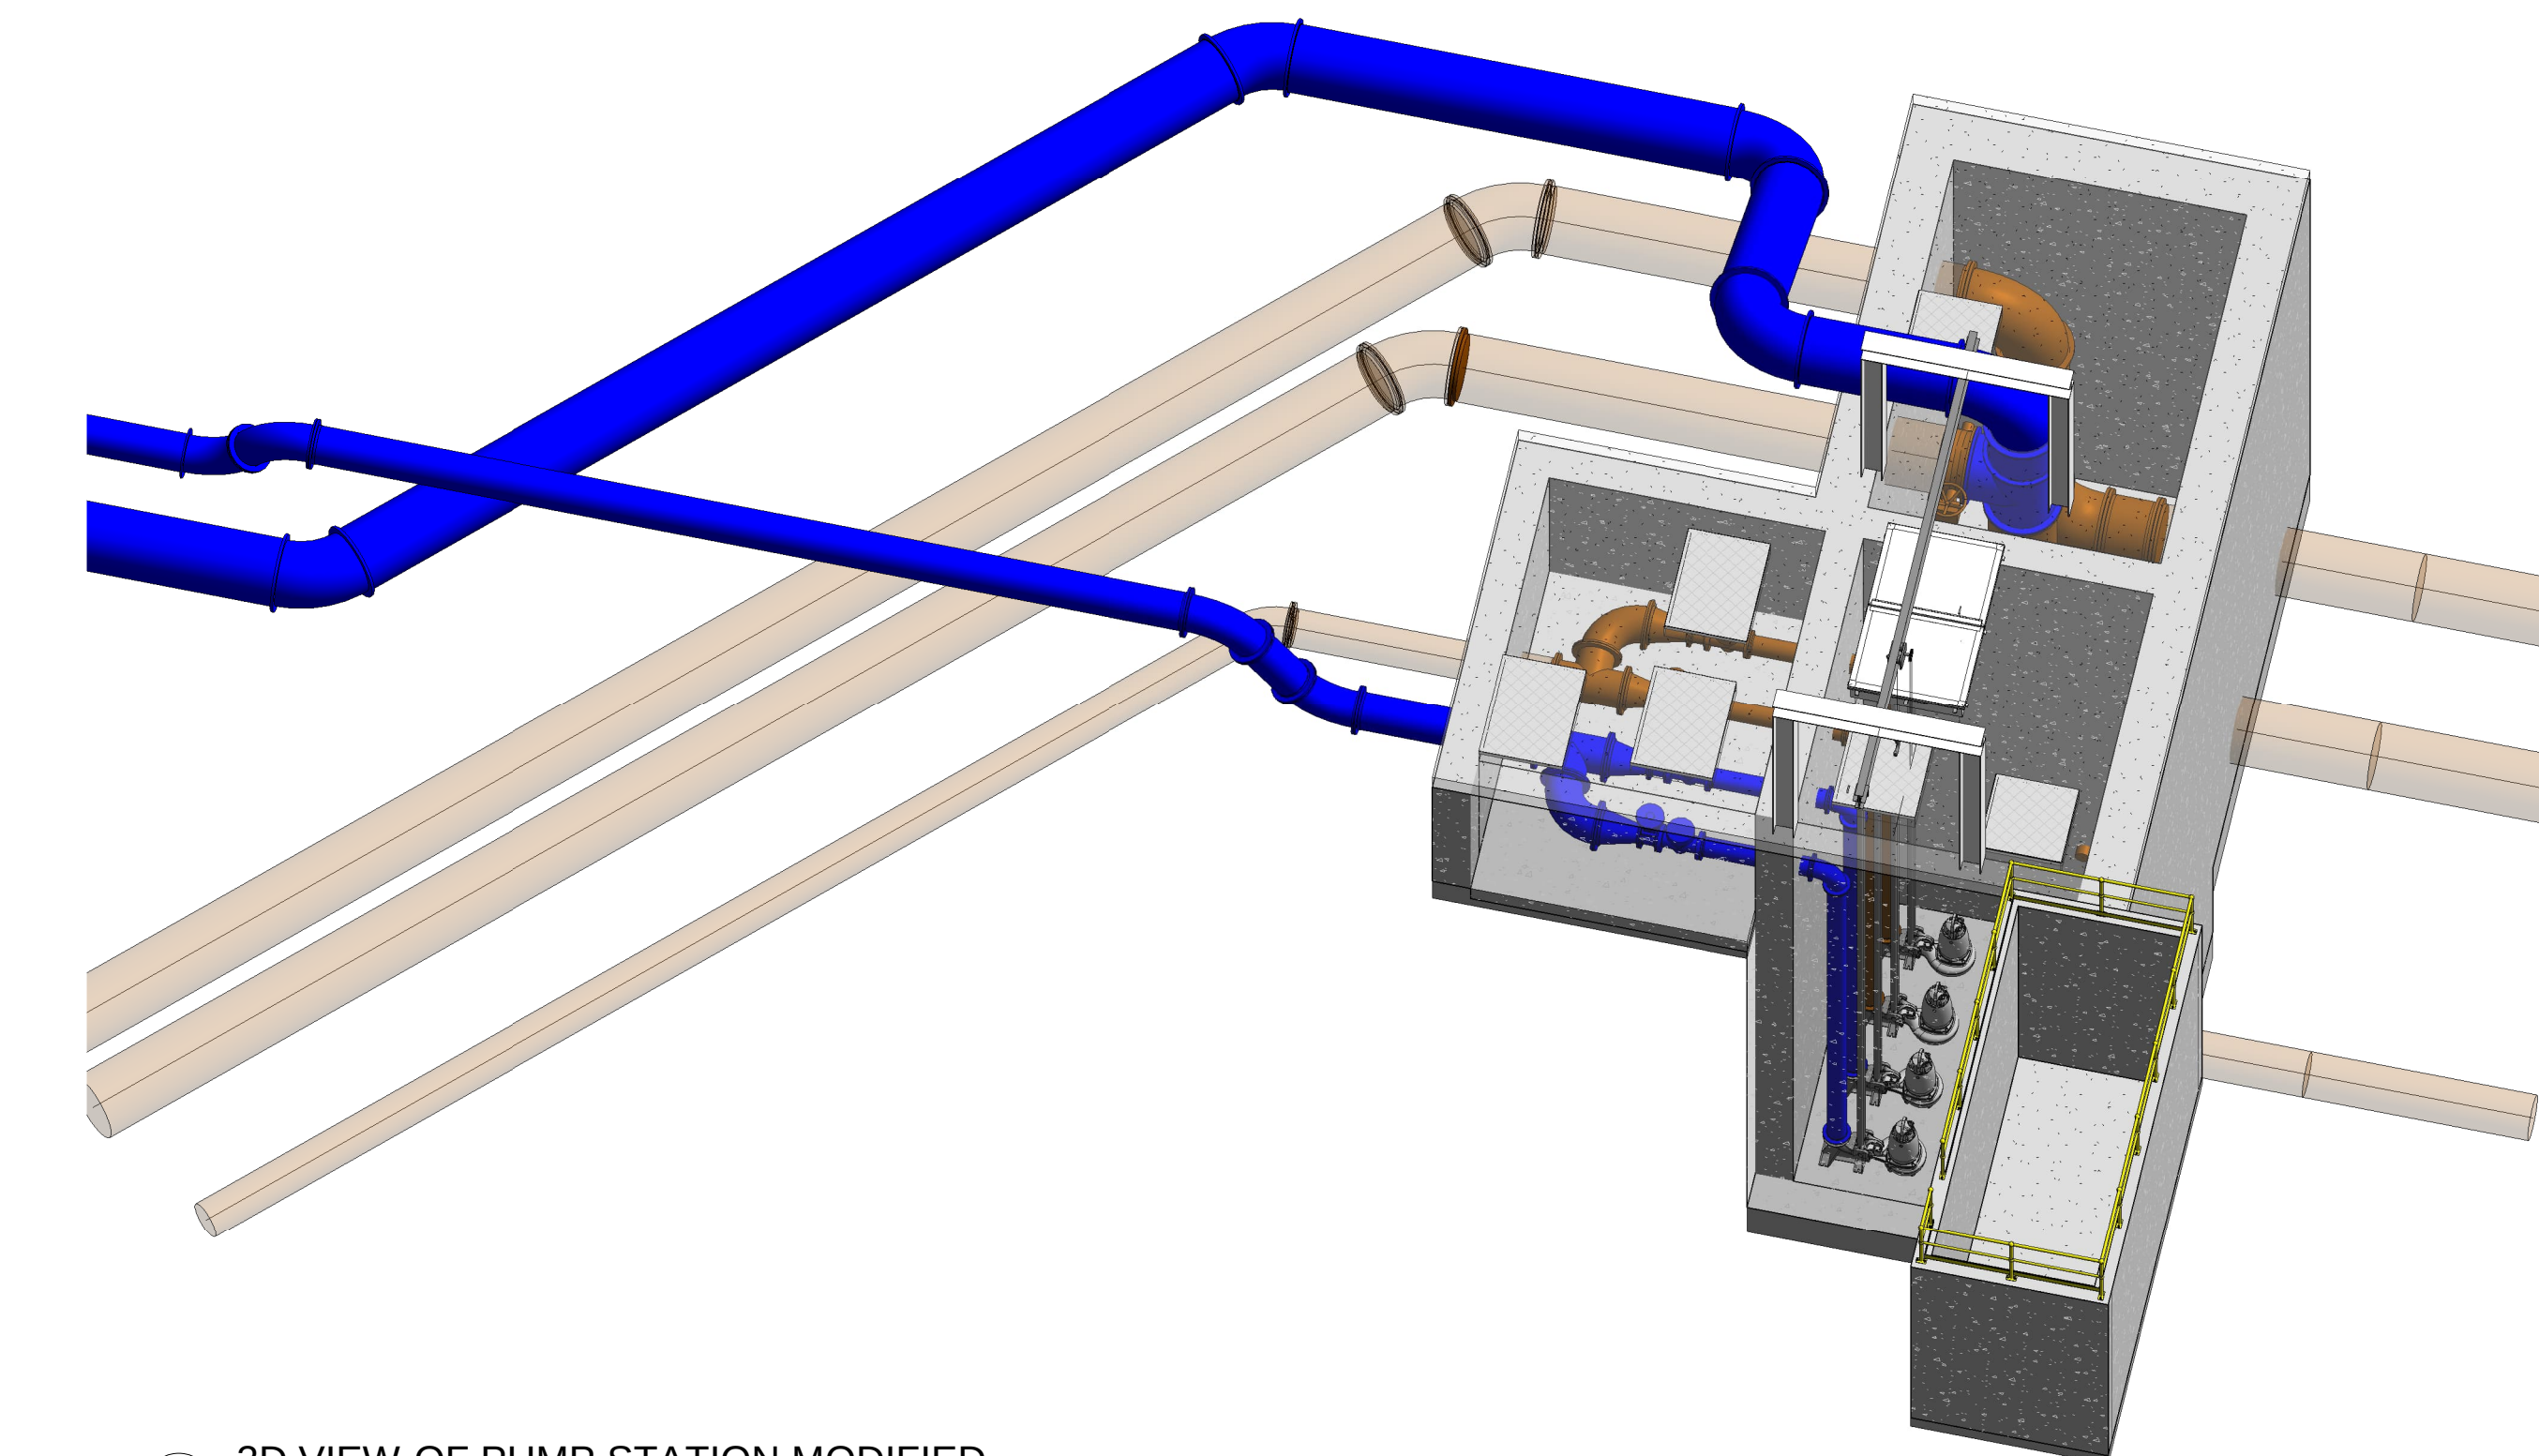

Section 3
1 : 50

O:\20 Projects\20702 - Limerick (Bunlicky) WwTP (Gate 2.4)\00_WIP\Dwg\Planning 2026\Models 2026\20702-EEI-00-XX-DR-Z-01293_01295-Existing Mungret Pump Station_Modifications.rvt