


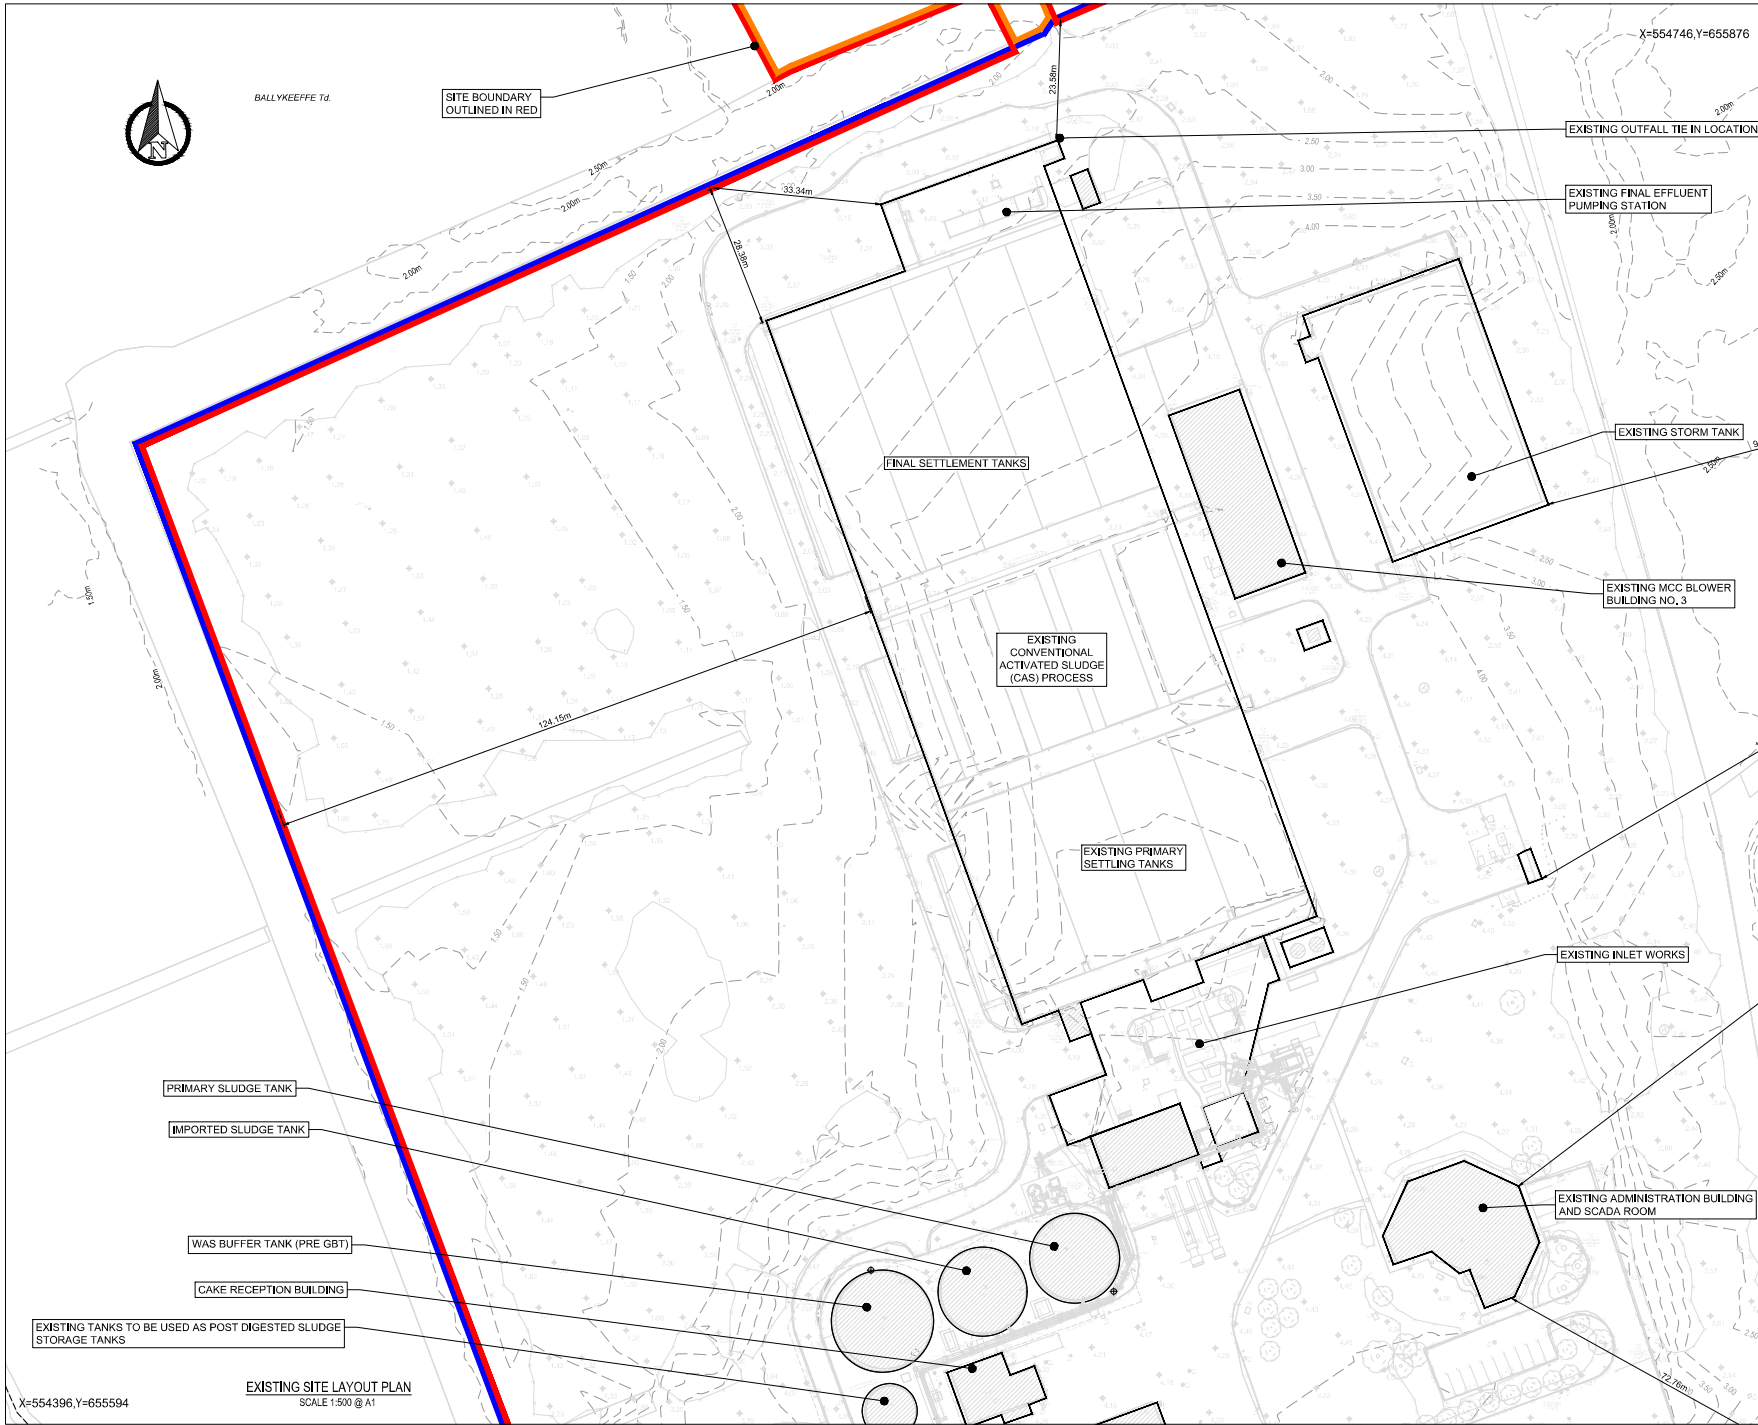

© Copyright
This drawing and any design herein is the copyright of the Consultants and must not be reproduced without their written consent.
All drawings remain the property of the Consultants.

NOTES:
1. ALL LEVELS ARE IN METRES AND RELATE TO O.S. DATUM MALIN
2. THIS DRAWING IS REPRODUCED FROM DIGITAL MAPS.
O.S. MAPS - SCALE 1:2,500
3. ALL MAPS ARE REFERENCED TO IRISH TRANSVERSE MERCATOR (ITM)
4. LICENCE NO. C/VAL50419116 © NATIONAL MAPPING DIVISION OF IRELAND
5. THIS DRAWING IS TO BE READ IN CONJUNCTION WITH ALL RELEVANT DRAWINGS AND DOCUMENTATION
6. ALL DIMENSIONS IN MM UNLESS NOTED OTHERWISE
7. FOR LANDSCAPING DETAILS, PLEASE REFER TO LANDSCAPE MITIGATION PLAN
8. PROPOSED STRUCTURAL HEIGHTS, LEVELS & DIMENSIONS ARE INDICATIVE
9. LOCATION OF PIPEWORK IS INDICATIVE AND SUBJECT TO ALTERATIONS DURING FINAL DESIGN
10. SOLAR PANELS SPECIFICATION & LAYOUT TO BE FINALISED

MAPPING
OS SHEET: 4742

LEGEND
PLANNING BOUNDARY
LANDS IN Uisce Éireann OWNERSHIP OUTLINED IN BLUE
LANDS IN THIRD PARTY OWNERSHIP OUTLINED IN ORANGE
X LOCATION OF SITE NOTICE
--- 0.5m OD CONTOURS AT 0.5m OD
● 0.0m EXISTING GROUND LEVEL
● PGL+0.00m EXISTING FINISHED GROUND LEVEL
● PFL+0.00m EXISTING FINISHED FLOOR LEVEL

Rev.	Stat.	Revision Description	Checked	Date
C01	A1	ISSUED FOR PLANNING	ML	24/07/26

Client:

Uisce Éireann
Irish Water
Cairn House
24-26 Talbot Street
Dublin 1
Tel: 1800 278 278
Int: 353-1-707 2828
Email: info@uisce.ie
Web: www.uisce.ie

egis
info@ireland@egis-group.com
Formerly JB Barry & Partners who became part of Egis in 2023

Project: LIMERICK WWTP UPGRADE AND REGIONAL BIORESOURCE CENTRE

Drawing Title: LIMERICK WWTP & CORCANREE PS

LIMERICK WWTP - EXISTING SITE LAYOUT PLAN
SHEET 2 OF 5 - SCALE 1:500

Drawn by	Check by	DOB	Date
KM	DOB	DOB	16.01.26
PJ	PJ	PJ	16.01.26

Scale: 1:500

AS INDICATED

20702-EEI-00-XX-DR-Z-1198

Revision: C01

Subsidiary: A1